


FINISH ROAD LEVEL (m)	297.222	296.243	295.264
EXISTING GROUND LVL (m)	290.771	281.657	290.368
CHAINAGE (km.)	250+195	250+215	250+235

LONGITUDINAL ELEVATION

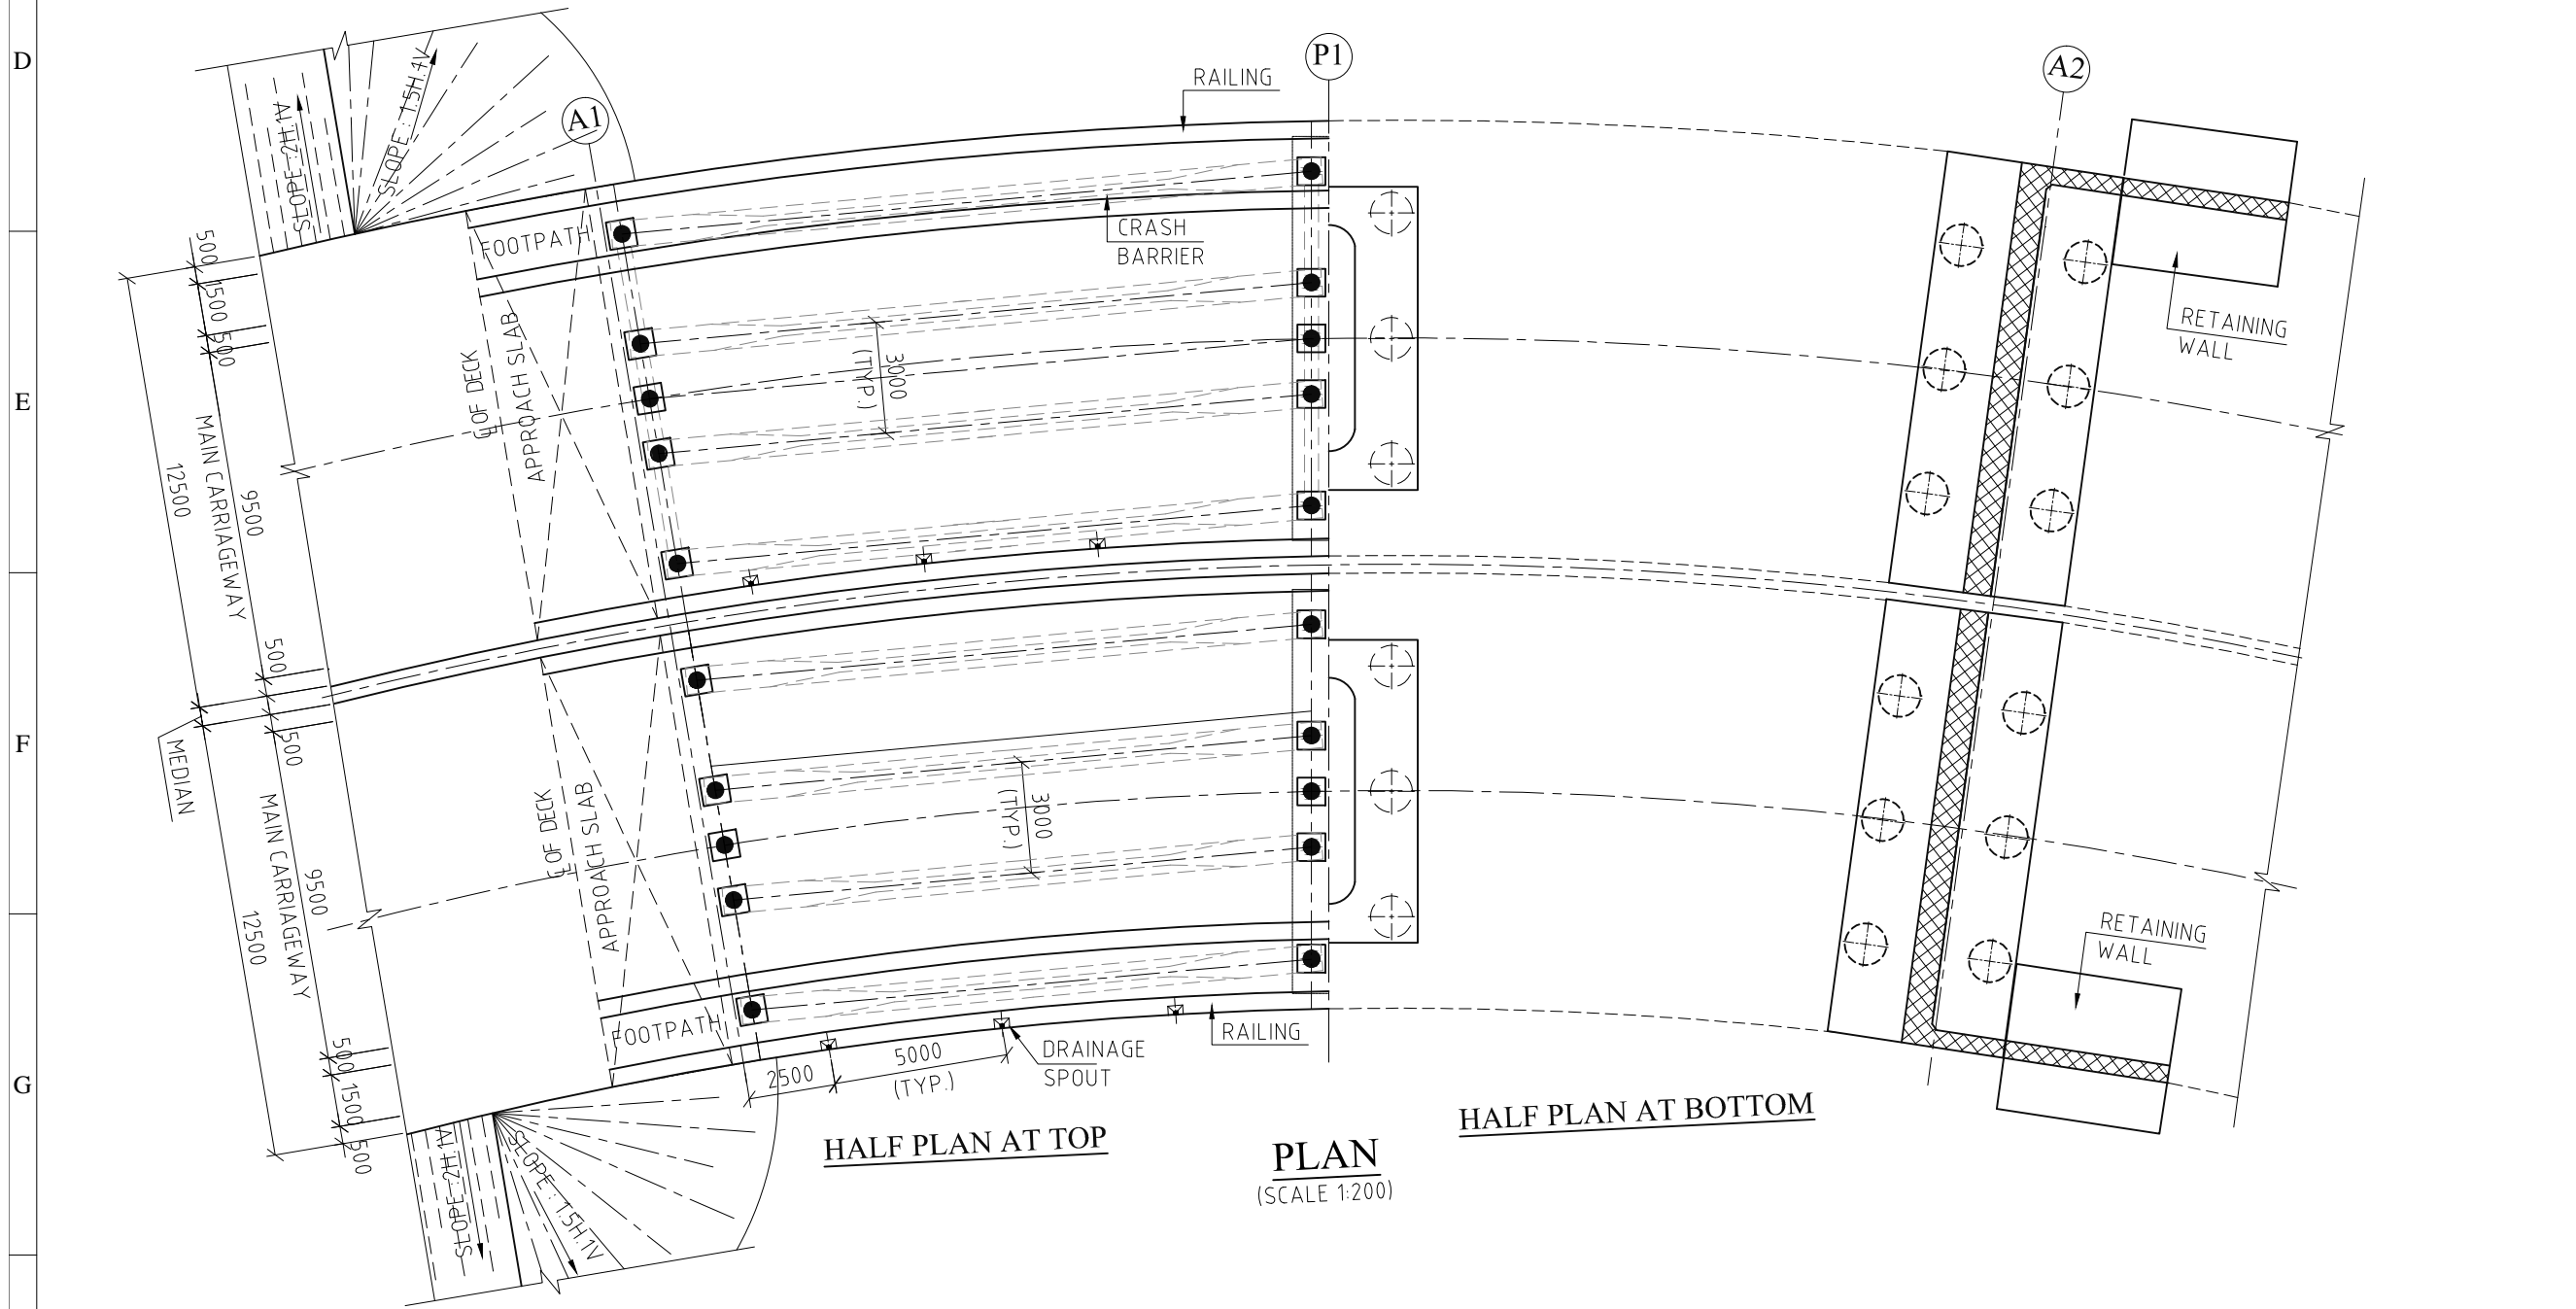


LEGEND:-	
FRL	FINISHED ROAD LEVEL
GL	GROUND LEVEL
FDN.	FOUNDATION
LVL.	LEVEL
SQ.	SQUARE
SK.	SKW
E.J.	EXPANSION JOINT


NOTES:-

- ALL DIMENSIONS ARE IN MILLIMETERS, LEVELS ARE IN METERS, AND CHAINAGE ARE IN KILOMETERS. UNLESS OTHERWISE MENTIONED, ONLY WRITTEN DIMENSIONS SHALL BE FOLLOWED.
- THIS DRAWING SHALL BE READ IN CONJUNCTION WITH THE RELEVANT PLAN AND PROFILE DRAWING OF ROAD.
- CONCRETE GRADE
 - DECK SLAB & PSC GIRDER-----M45
 - PEDESTAL-----M40
 - SUBSTRUCTURE -----M35
 - LEVELING COURSE-----M15
 - CRASH BARRIER -----M40
 - APPROACH SLAB -----M30
- REINFORCEMENT GRADE-Fe500
- MINIMUM CLEAR COVER TO ALL REINFORCEMENT SHALL BE -
 - SUPERSTRUCTURE -----40MM.
 - ABUTMENT PIER AND PIER CAP -----50MM.
 - FOOTING -----75MM.
- 600MM THICK FILTER MATERIAL BEHIND ABUTMENT/ RETAINING WALL SHALL BE AS PER APPENDIX-6 OF IRC: 78 & MORTH SPECIFICATION.
- WEEP HOLES IN SLOPE 1:20, 100 DIA P.V.C. PIPE @ SPACING 1000MM C/C BOTH HORIZONTALLY AND VERTICALLY SHALL BE PROVIDED IN STAGGERED MANNER IN MEDIAN WALL AND ABUTMENT ABOVE GROUND LEVEL/LWL.
- "FRL, CROSS-SECTION AND CAMBER etc. SHOWN IN THIS DRAWING SHALL BE VERIFIED WITH CORRESPONDING APPROVED PLAN & PROFILE DRAWING.
- THE FOLLOWING LOADS HAVE BEEN CONSIDERED IN THE DESIGN:-
 - ONE LANE ,TWO LANE AND THREE LANE OF CLASS A
 - ONE LANE OF CLASS A IN ADDITION OF ONE LANE OF CLASS 70R WHEEL OR ONE LANE OF 70R TRACKED WHICHEVER IS GOVERNS.
- BEARING TYPE- POT PTFE
- DRAINAGE SPOUT SHALL BE PROVIDED IN DECK AS PER MORTH STANDARD.
- 300mm THICK DRY STONE REVETMENT SHOULD BE DONE. OVER 150mm THIK FILTER MEDIA.
- PILE LOAD TEST SHALL BE CONDUCTED ON INITIAL PILE. THE NUMBER OF TESTS, TEST PROCEDURE, METHOD OF TEST SHALL BE SIMILAR TO THE PROVISIONS OF IS:2911(PART-1/SEC-4). IT SHALL HOWEVER BE ENSURED THAT IT IS NOT LESS THAN THE DESIGN VALUES.
- 6MM THICK PERMANENT STEEL LINER TO BE PROVIDED UPTO MAXIMUM SCOUR LEVEL AS PER IRC:78, CLAUSE 709.14(III). IN CASE OF MARINE CLAY OR SOFT SOIL OR SOIL HAVING AGGRESSIVE MATERIAL,PERMANET STEEL LINER OF SUFFICIENT STRENGTH SHALL BE USED FOR THE FULL DEPTH OF SUCH STRATA.

	</		
--	--	----	--	--

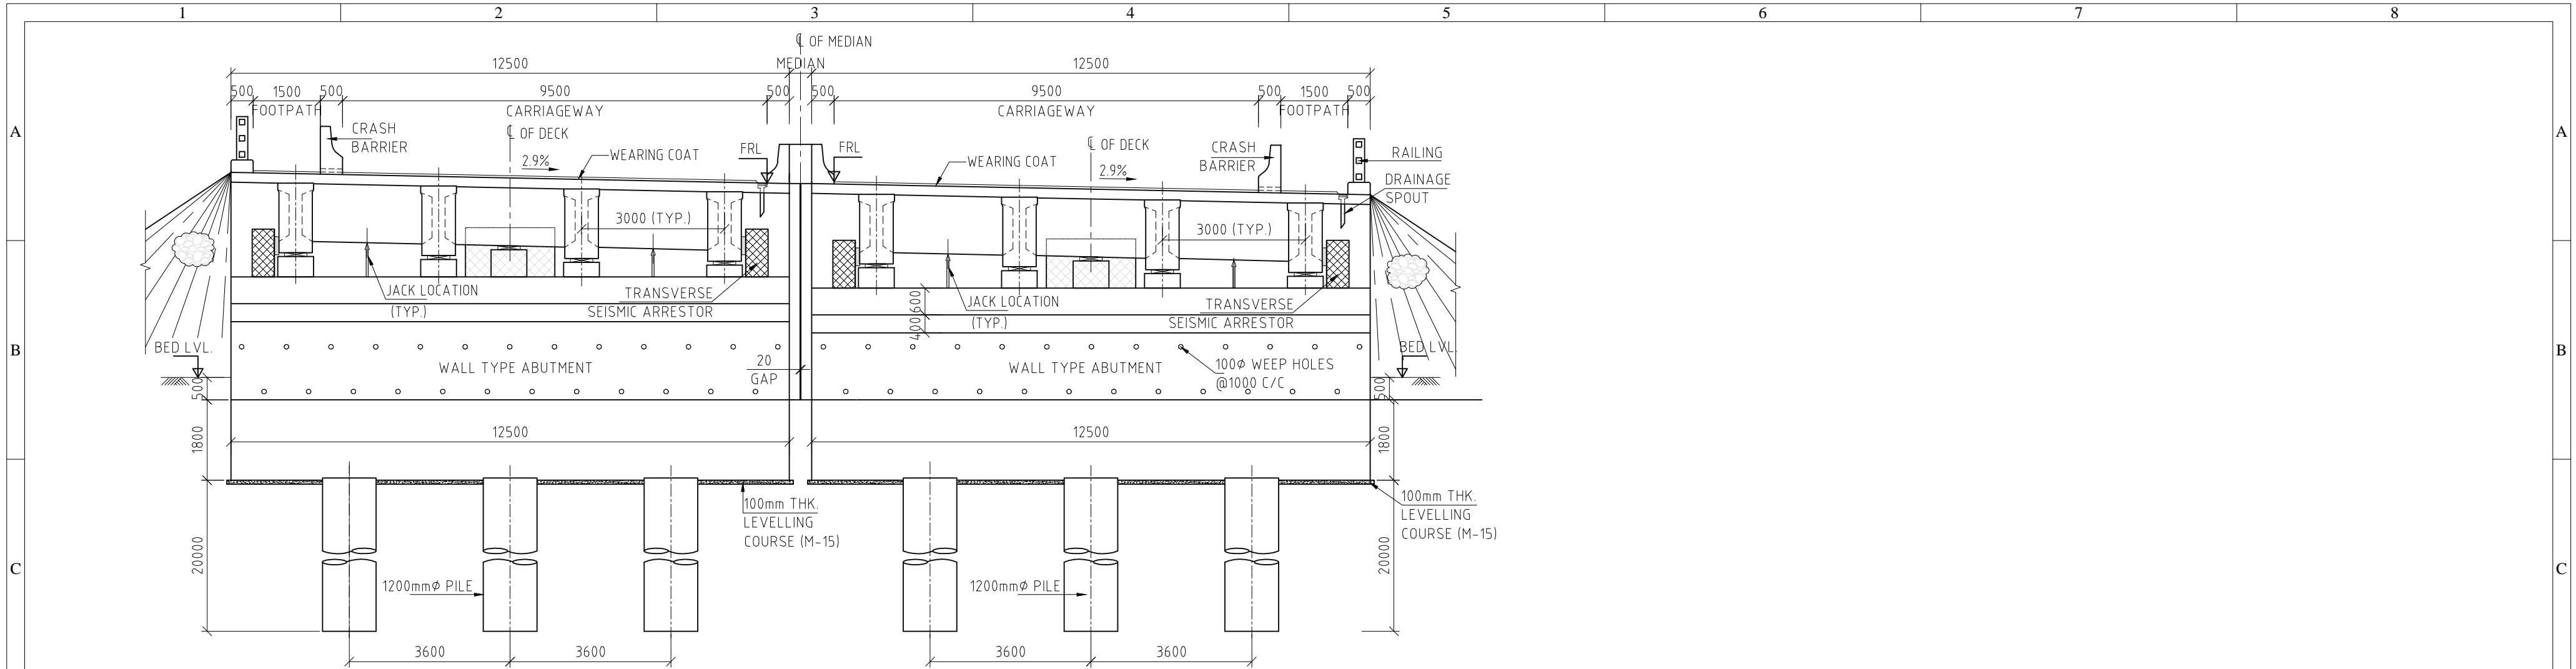


SECTION B-B
(SCALE 1:100)

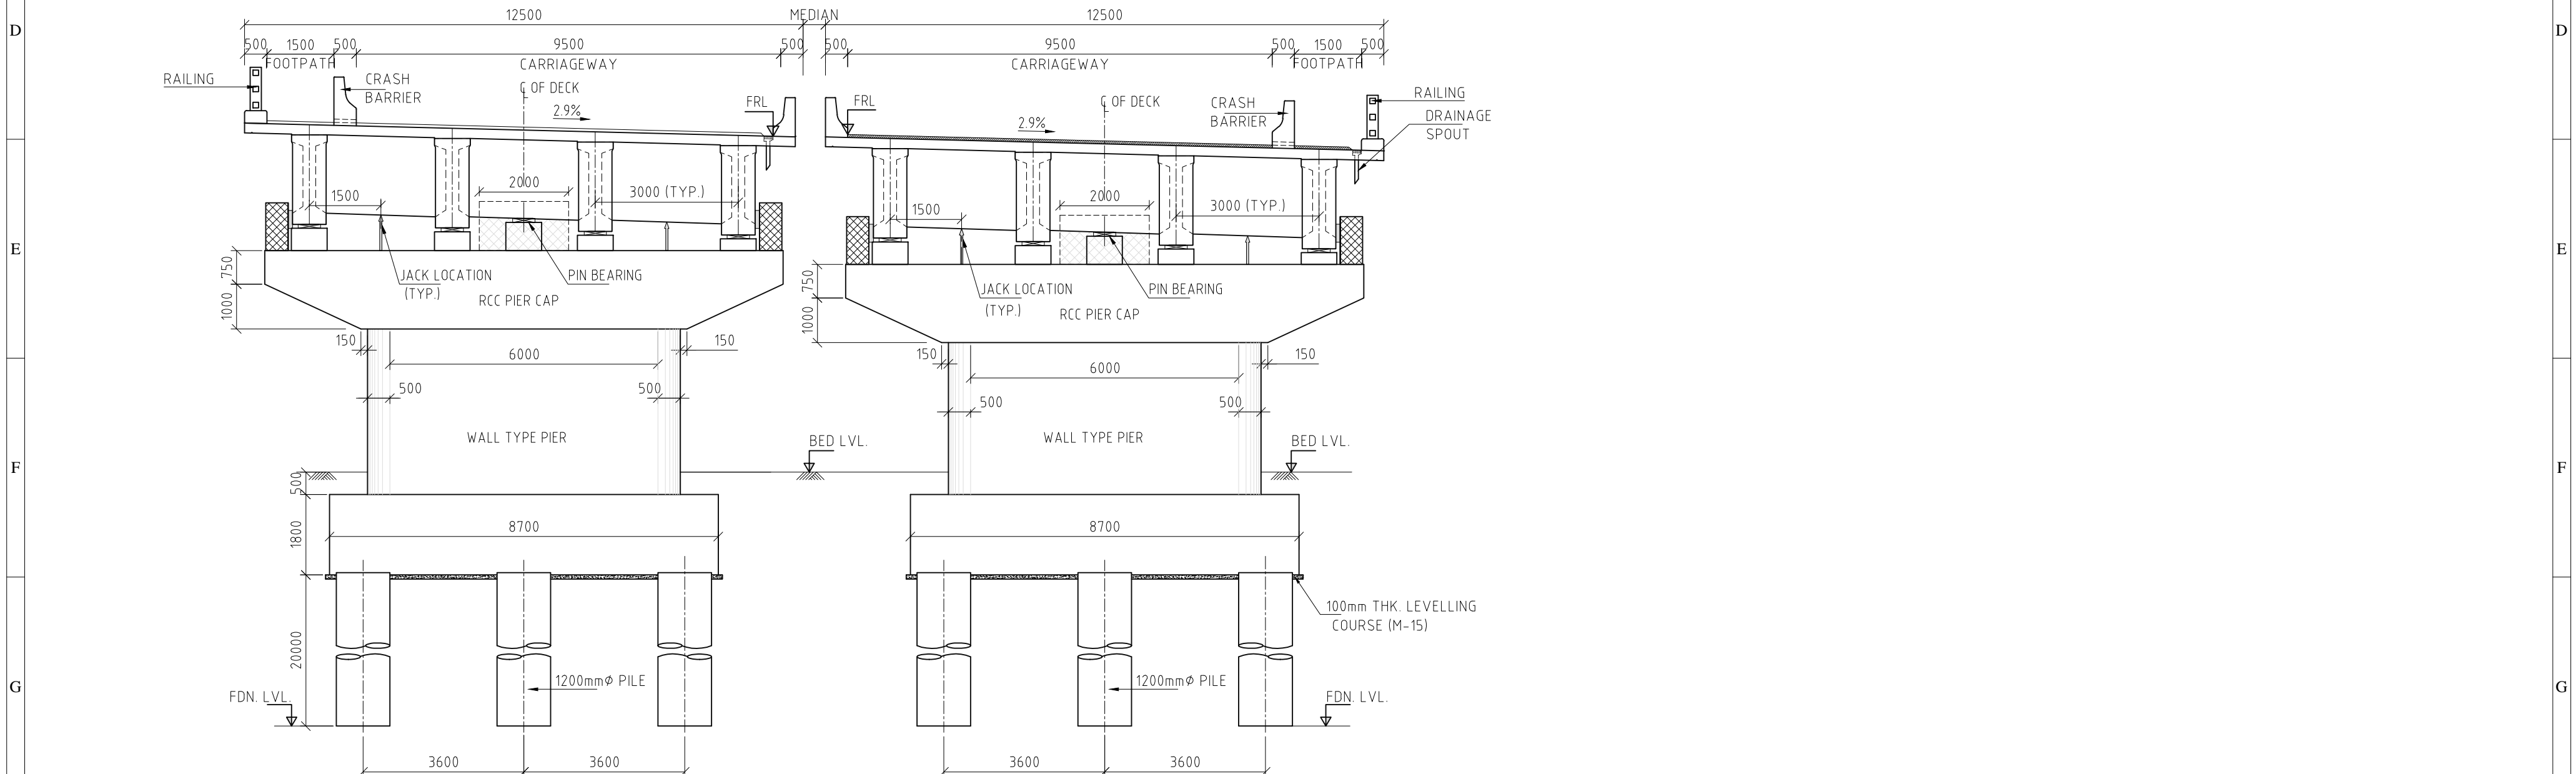


SECTION A-A
(SCALE 1:100)

H	
---	--	--	

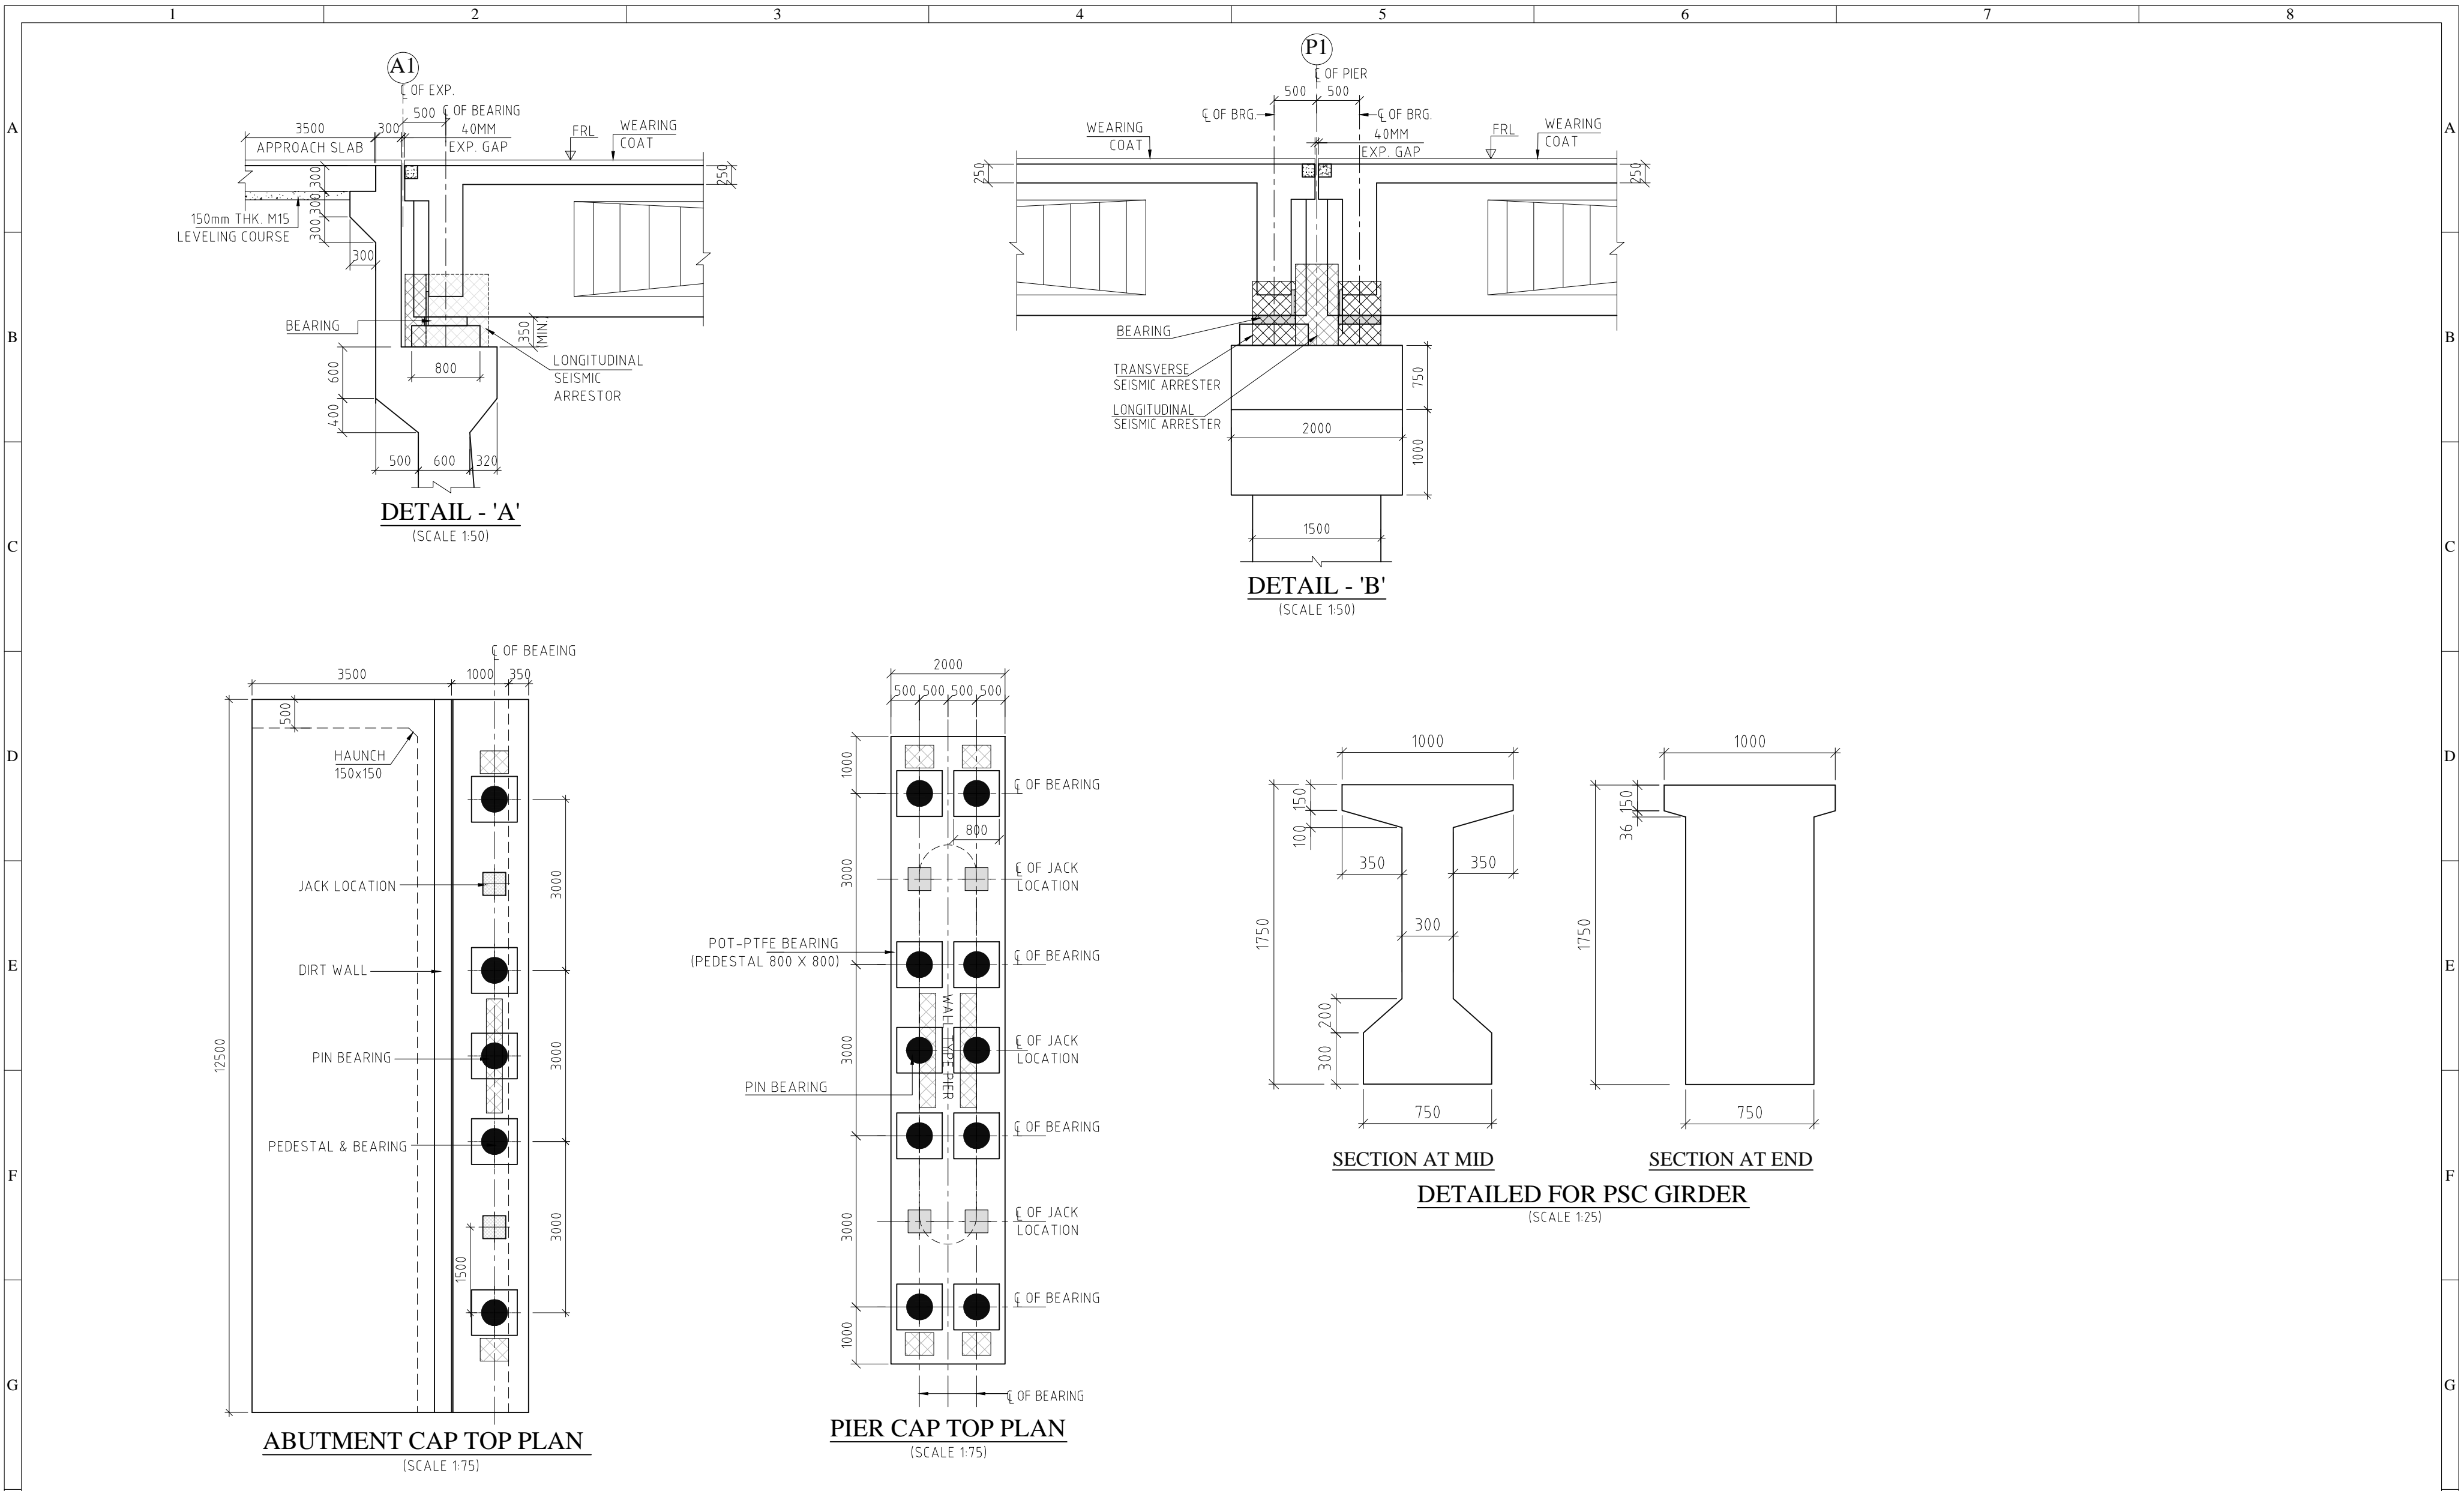


H	
---	--	--	

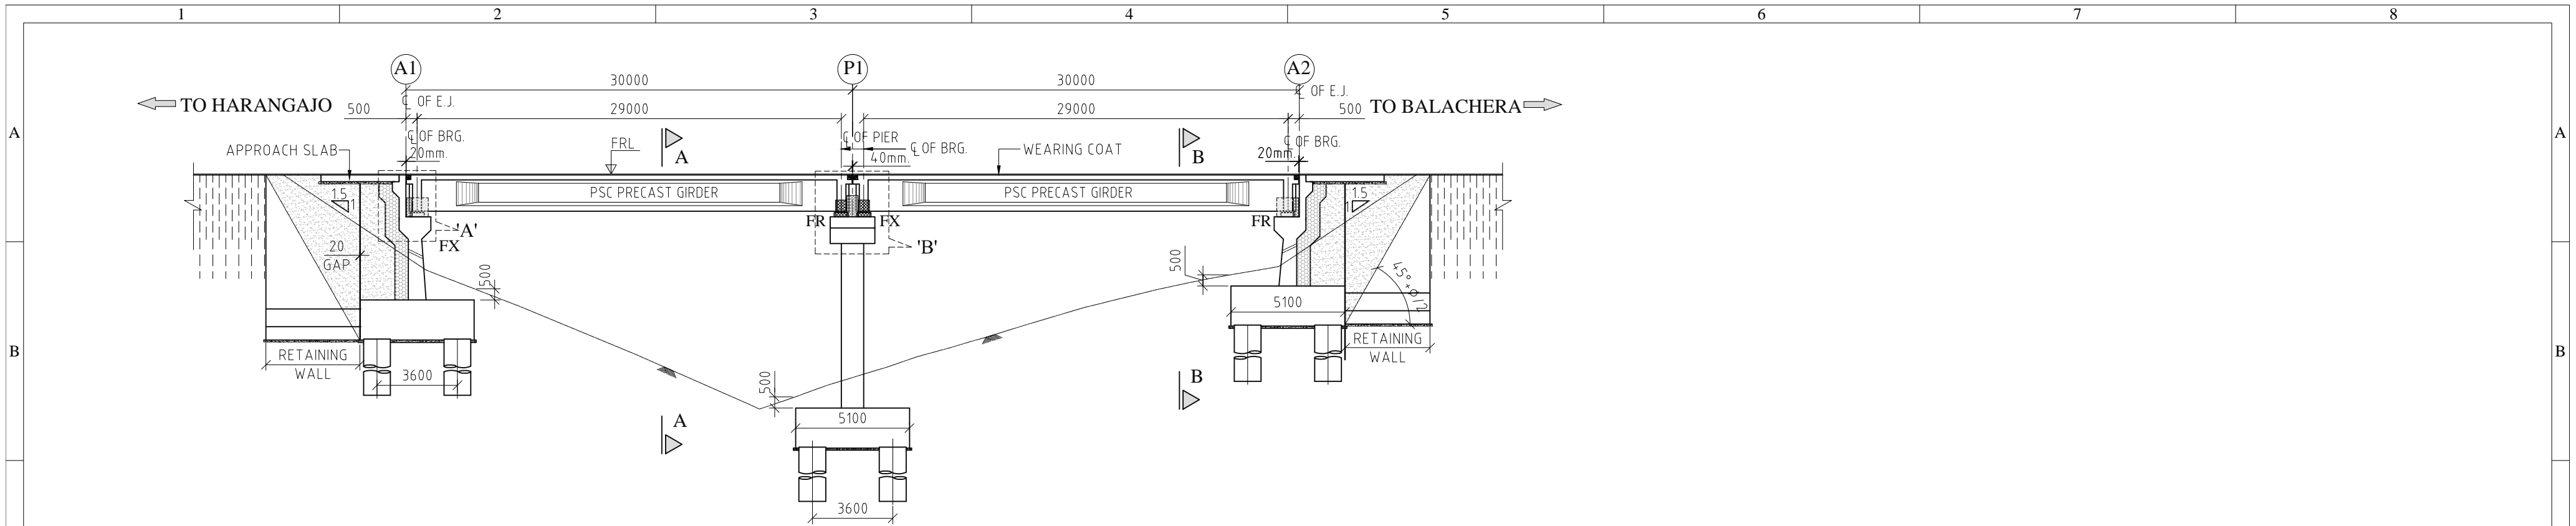

FINISH ROAD LEVEL (m)	271.552	270.913	270.276
EXISTING GROUND LVL (m)	267.639	262.110	266.443
CHAINAGE (km.)	253+030	253+050	253+070

LONGITUDINAL ELEVATION
(SCALE 1:200)

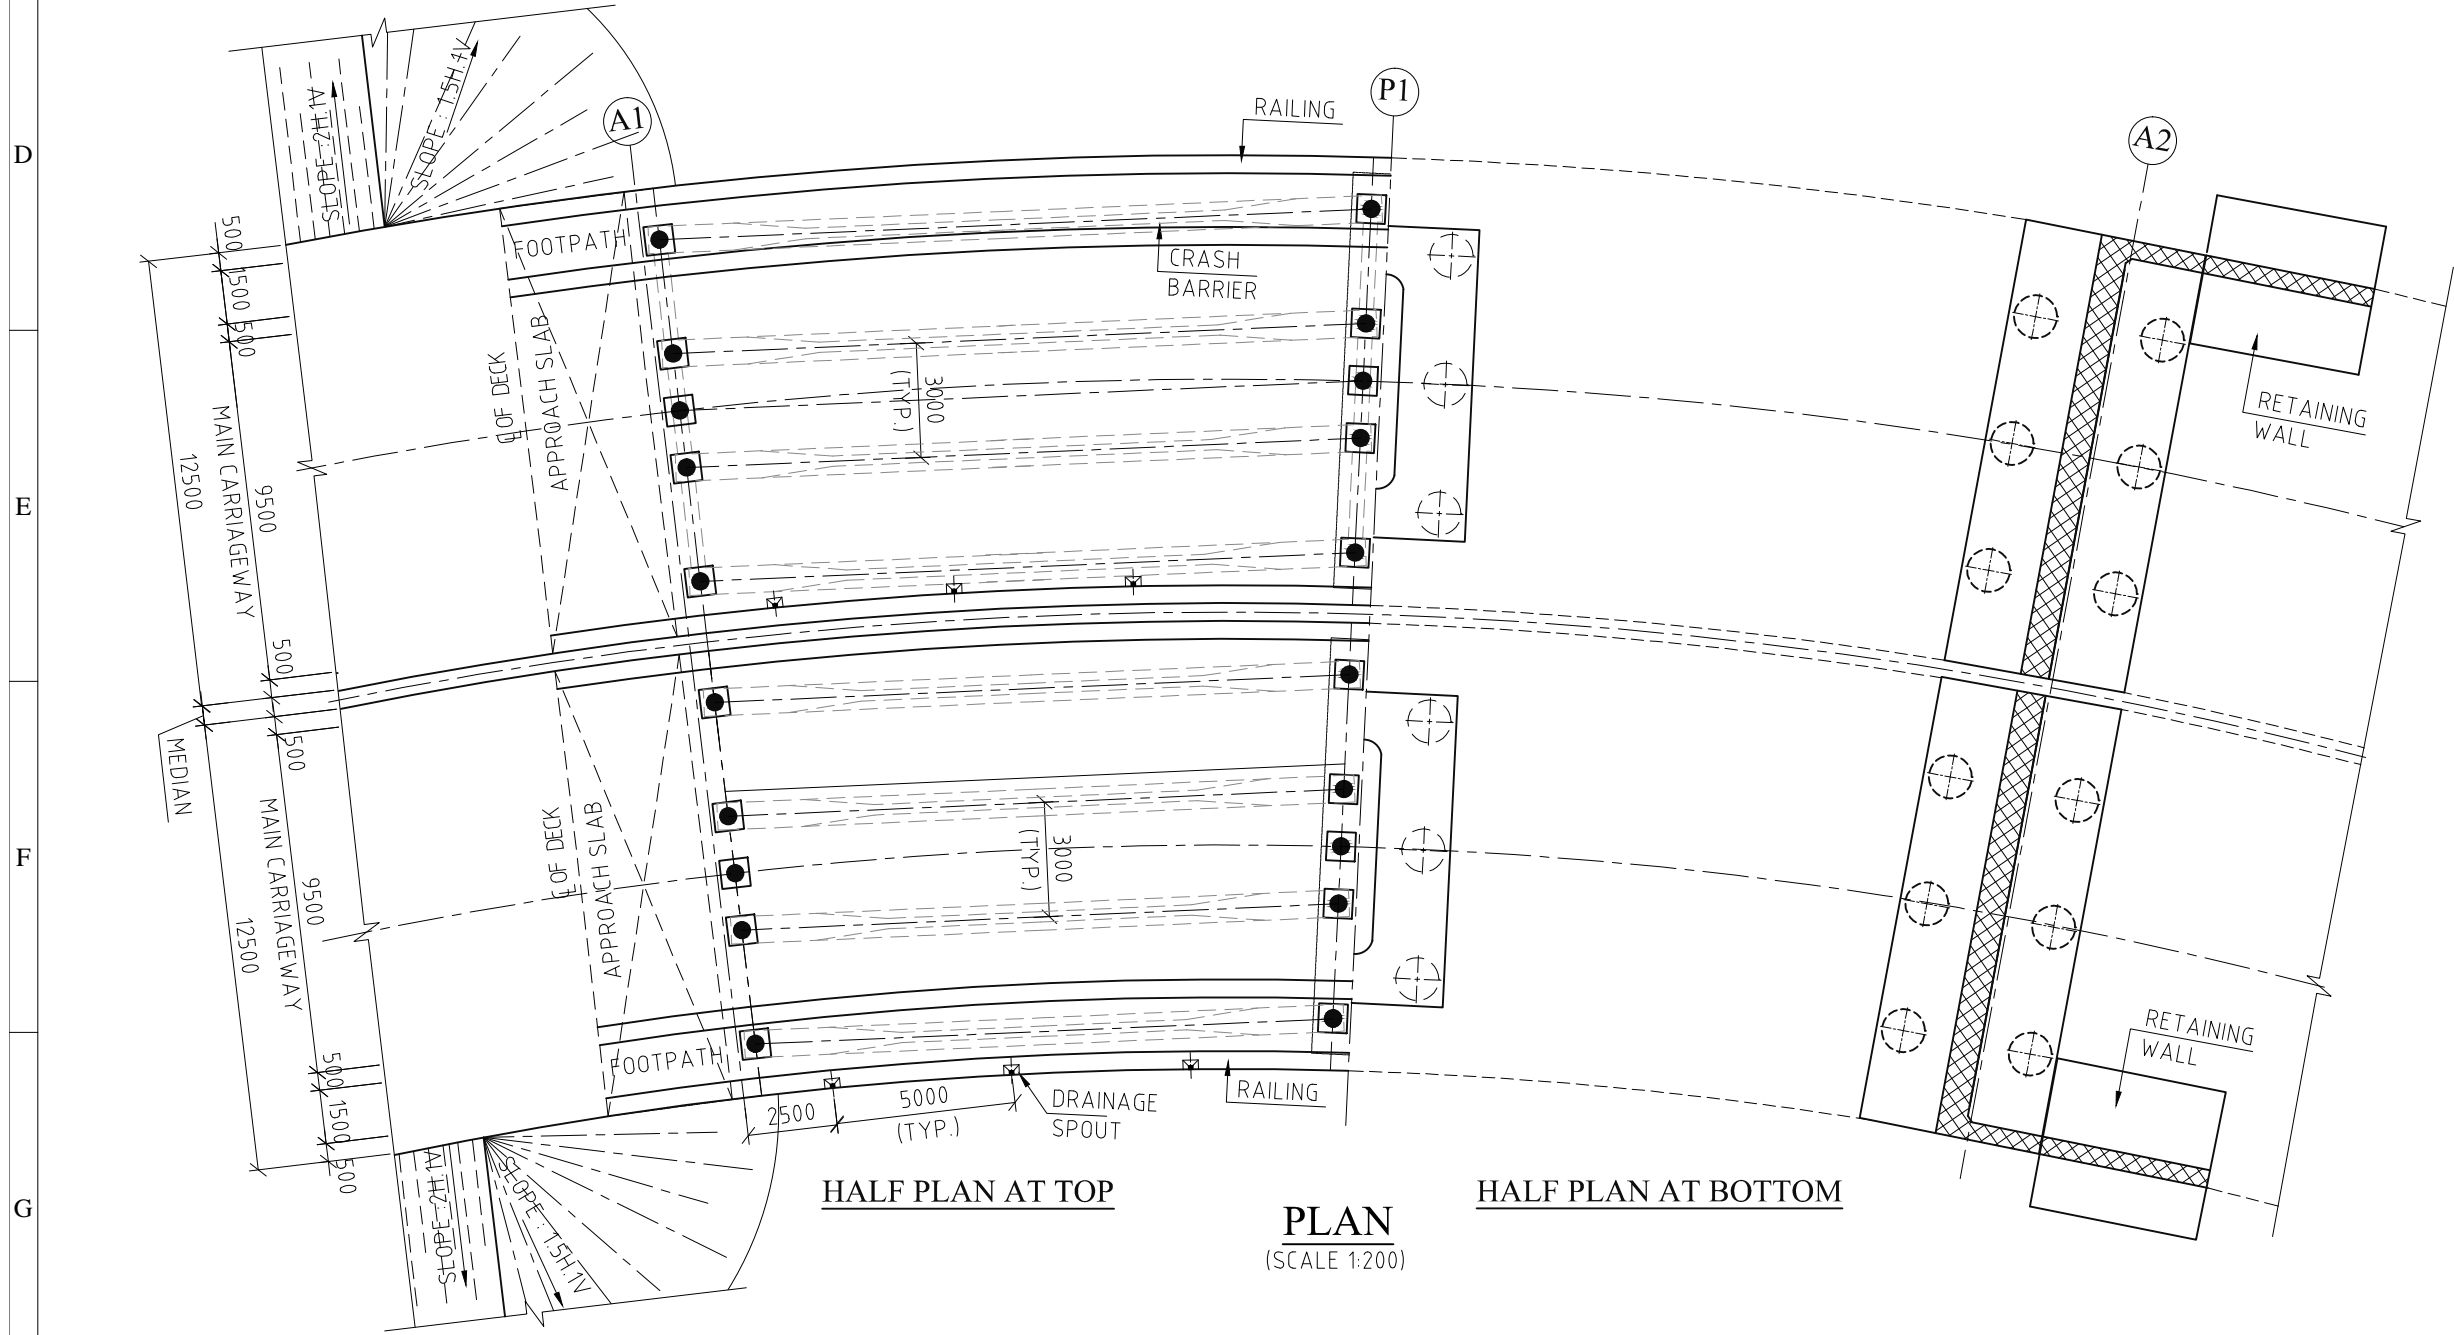

HALF PLAN AT TOP

PLAN
(SCALE 1:200)

HALF PLAN AT BOTTOM


LEGEND:-

FRL	FINISHED ROAD LEVEL
GL	GROUND LEVEL
FDN	FOUNDATION
LVL	LEVEL
SQ.	SQUARE
SK.	SKW
E.J.	EXPANSION JOINT


NOTES:-

- ALL DIMENSIONS ARE IN MILLIMETERS, LEVELS ARE IN METERS. AND CHAINAGE ARE IN KILOMETERS. UNLESS OTHERWISE MENTIONED. ONLY WRITTEN DIMENSIONS SHALL BE FOLLOWED.
- THIS DRAWING SHALL BE READ IN CONJUNCTION WITH THE RELEVANT PLAN AND PROFILE DRAWING OF ROAD.
- CONCRETE GRADE
 - DECK SLAB & PSC GIRDER-----M45
 - PEDESTAL-----M40
 - SUBSTRUCTURE -----M35
 - LEVELING COURSE-----M15
 - CRASH BARRIER -----M40
 - APPROACH SLAB -----M30
- REINFORCEMENT GRADE-Fe-500
- MINIMUM CLEAR COVER TO ALL REINFORCEMENT SHALL BE -
 - SUPERSTRUCTURE -----40MM.
 - ABUTMENT PIER AND PIER CAP -----50MM.
 - FOOTING -----75MM.
- 600MM THICK FILTER MATERIAL BEHIND ABUTMENT/ RETAINING WALL SHALL BE AS PER APPENDIX-6 OF IRC: 78 & MORTH SPECIFICATION.
- WEEP HOLES IN SLOPE 1:20, 100 DIA P.V.C. PIPE @ SPACING 1000MM C/C BOTH HORIZONTALLY AND VERTICALLY SHALL BE PROVIDED IN STAGGERED MANNER IN MEDIAN WALL AND ABUTMENT ABOVE GROUND LEVEL/LWL.
- "FRL", CROSS-SECTION AND CAMBER etc. SHOWN IN THIS DRAWING SHALL BE VERIFIED WITH CORRESPONDING APPROVED PLAN & PROFILE DRAWING.
- THE FOLLOWING LOADS HAVE BEEN CONSIDERED IN THE DESIGN:-
 - ONE LANE ,TWO LANE AND THREE LANE OF CLASS A
 - ONE LANE OF CLASS A IN ADDITION OF ONE LANE OF CLASS 70R WHEEL OR ONE LANE OF 70R TRACKED WHICHEVER IS GOVERNS.
- BEARING TYPE- POT PTFE
- DRAINAGE SPOUT SHALL BE PROVIDED IN DECK AS PER MORTH STANDARD.
- 300mm THICK DRY STONE REVETMENT SHOULD BE DONE. OVER 150mm THIK FILTER MEDIA.
- PILE LOAD TEST SHALL BE CONDUCTED ON INITIAL PILE. THE NUMBER OF TESTS, TEST PROCEDURE, METHOD OF TEST SHALL BE SIMILAR TO THE PROVISIONS OF IS:2911(PART-1/SEC-4). IT SHALL HOWEVER BE ENSURED THAT IT IS NOT LESS THAN THE DESIGN VALUES.
- 6MM THICK PERMANENT STEEL LINER TO BE PROVIDED UPTO MAXIMUM SCOUR LEVEL AS PER IRC-78, CLAUSE 709.14(III). IN CASE OF MARINE CLAY OR SOFT SOIL OR SOIL HAVING AGGRESSIVE MATERIAL,PERMANET STEEL LINER OF SUFFICIENT STRENGTH SHALL BE USED FOR THE FULL DEPTH OF SUCH STRATA.



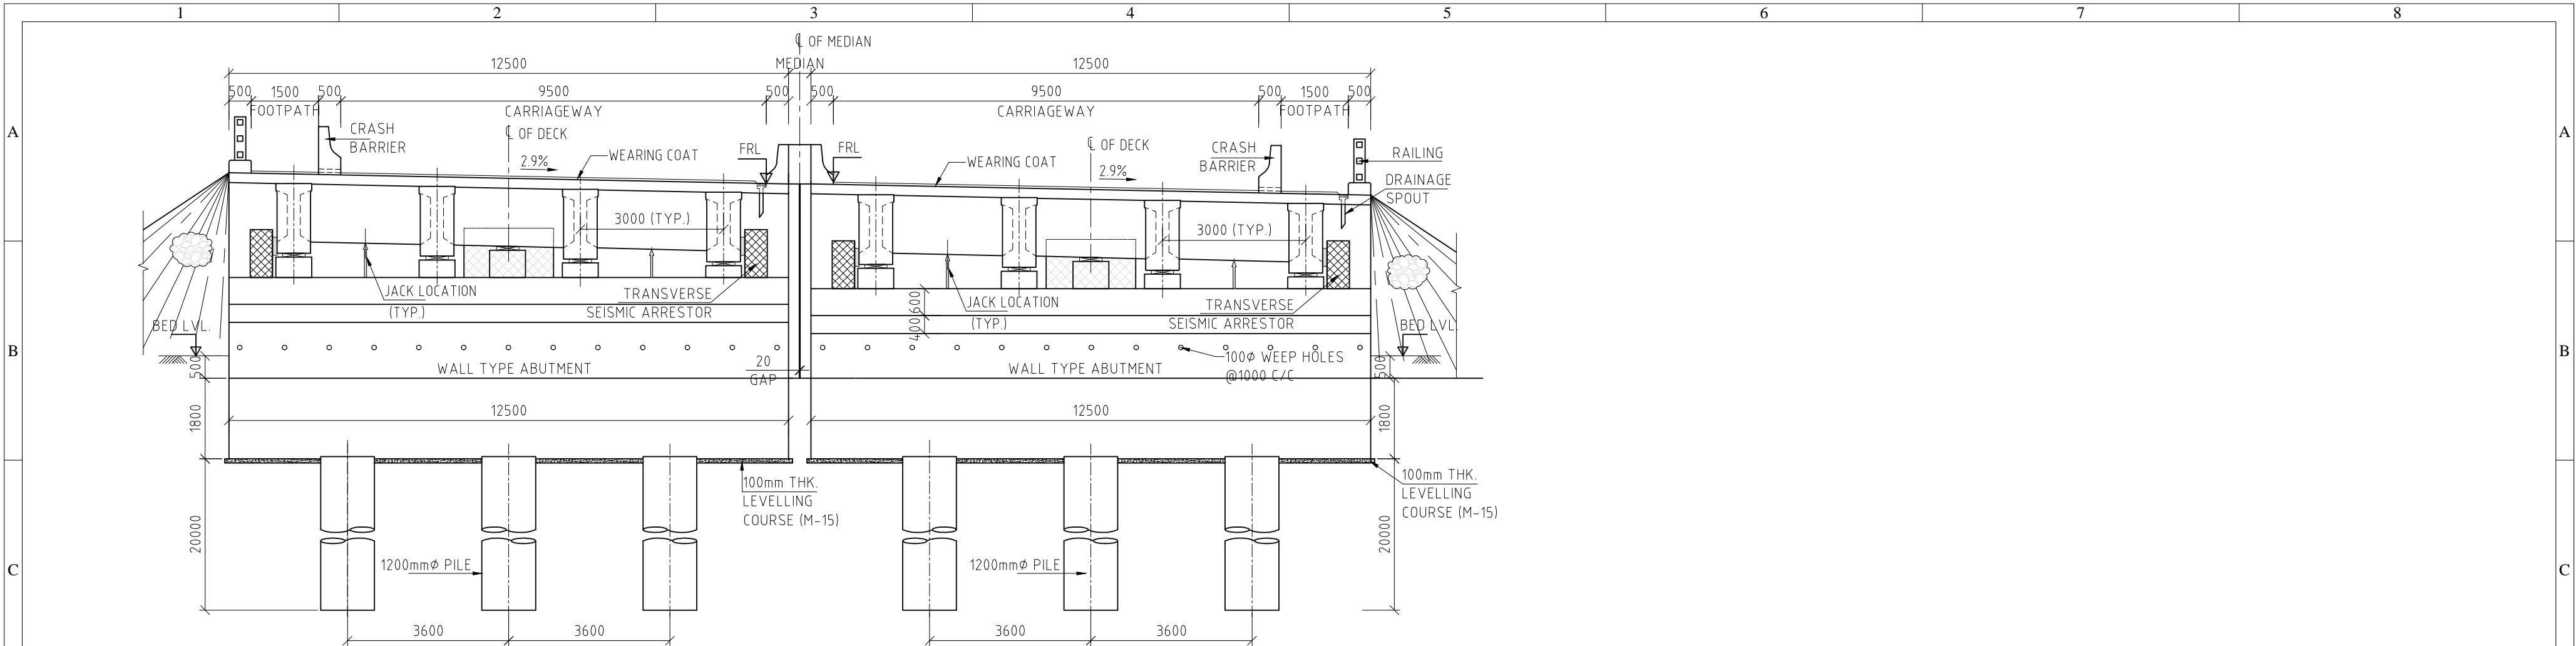

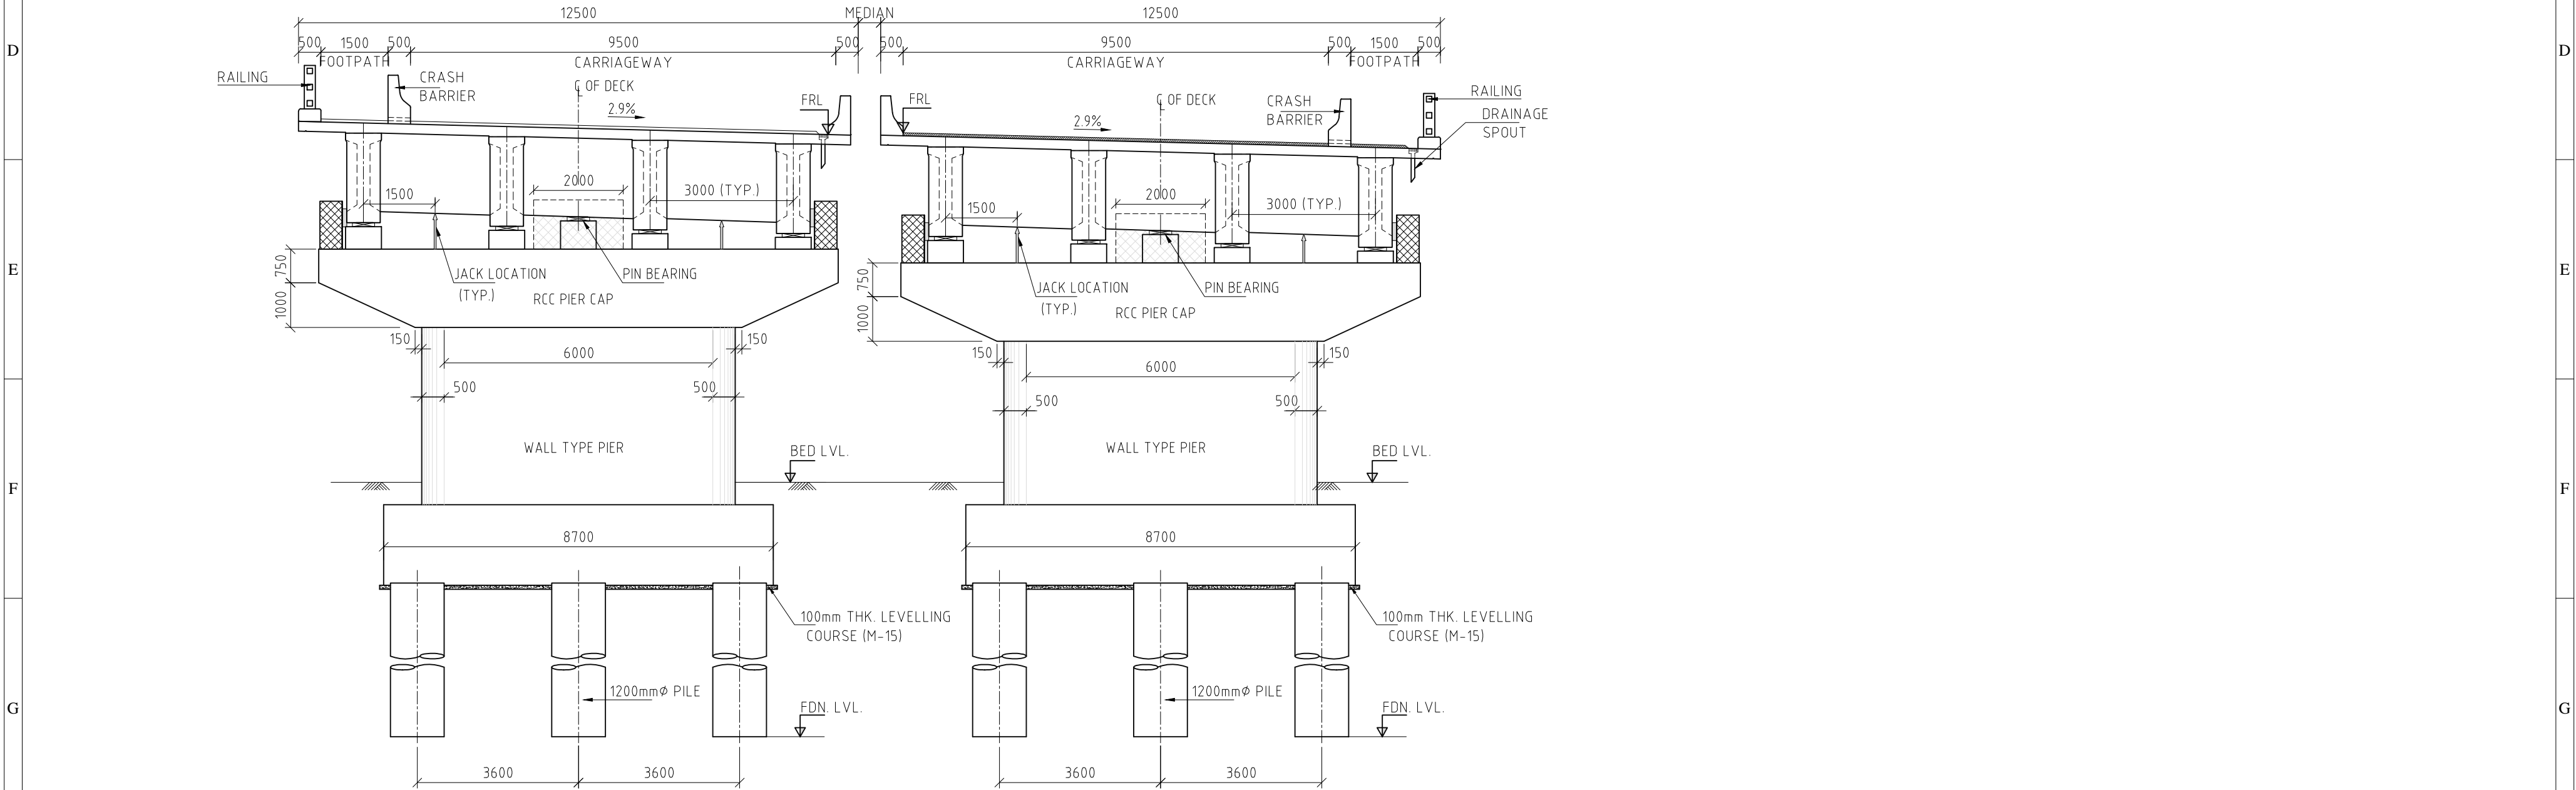

				CLIENT:		DESIGN CONSULTANT:		DRAWN BY:	ANG	<i>Ang</i>	STATUS	FINAL DETAILED PROJECT REPORT	
				National Highways Authority of India (Ministry of Road Transport & Highways Government of India) G-5 & 6, Sector 10, Dwaraka, New Delhi.		Feedback Infra Pvt. Ltd. 15th Floor, Tower 9B, DLF Cyber City Phase-III, Gurgaon 122002		DESIGNED BY:	AG	<i>Qandw</i>	PROJECT:	FOUR LANING OF BALACHERA-HARANGAJO SECTION OF NH-54 (EXTN.) FROM KM 275.000 TO KM 244.000 IN THE STATE OF ASSAM UNDER EAST-WEST CORRIDOR PROJECT ON BOT (ANNUITY) BASIS.	
								CHECKED BY:	AG	<i>Qandw</i>	TITLE:	GENERAL ARRANGEMENT DRAWING OF MAJOR BRIDGE AT DESIGN CH. 253+050	
								APPROVED BY:	SP	<i>Shukla</i>	DRG NO.:	FIPL-NH-54-HW-DPR-MJB-GA-253+050-001	
								SCALE: @ A2 AS SHOWN	DATE: JAN.- 2017		SH. 01 OF 03		REV. 0




SECTION B-B
(SCALE 1:100)





SECTION A-A
(SCALE 1:100)


				<div><div>National Highways Authority of India (Ministry of Road Transport & Highways Government of India) G-5 & 6, Sector 10, Dwaraka, New Delhi.</div></div>		<div>CLIENT:</div> <div></div>		<div>DESIGN CONSULTANT:</div> <div><div><div>Feedback Infra Pvt. Ltd. 15th Floor, Tower 9B, DLF Cyber City Phase-III, Gurgaon 122002</div></div><div>The information contained herein is Confidential & Property of Feedback Infrastructure Services Private Limited and not for Publication. The Information is Issued on the Understanding that no part thereof shall be Copied or Communicated to a Third Party without Authorisation in Writing from Feedback Infrastructure Services Private Limited</div></div>		DRAWN BY:	ANG		STATUS:	FINAL DETAILED PROJECT REPORT				
											DESIGNED BY:	AG		PROJECT:	FOUR LANING OF BALACHERA-HARANGAJO SECTION OF NH-54 (EXTN.) FROM KM 275.000 TO KM 244.000 IN THE STATE OF ASSAM UNDER EAST-WEST CORRIDOR PROJECT ON BOT (ANNUITY) BASIS.			
											CHECKED BY:	AG						
											APPROVED BY:	SP		TITLE:	GENERAL ARRANGEMENT DRAWING OF MAJOR BRIDGE AT DESIGN CH. 253+050			
RO	22.09.16	FOR REVIEW								ANG		SCALE: @ A2	DATE:		DRG NO.:	FIPL-NH-54-HW-DPR-MJB-GA-253+050-001		
DATE	REV		DESCRIPTION OF REVISIONS	BY		AS SHOWN	JAN.- 2017			SH. 02 OF 03	0							

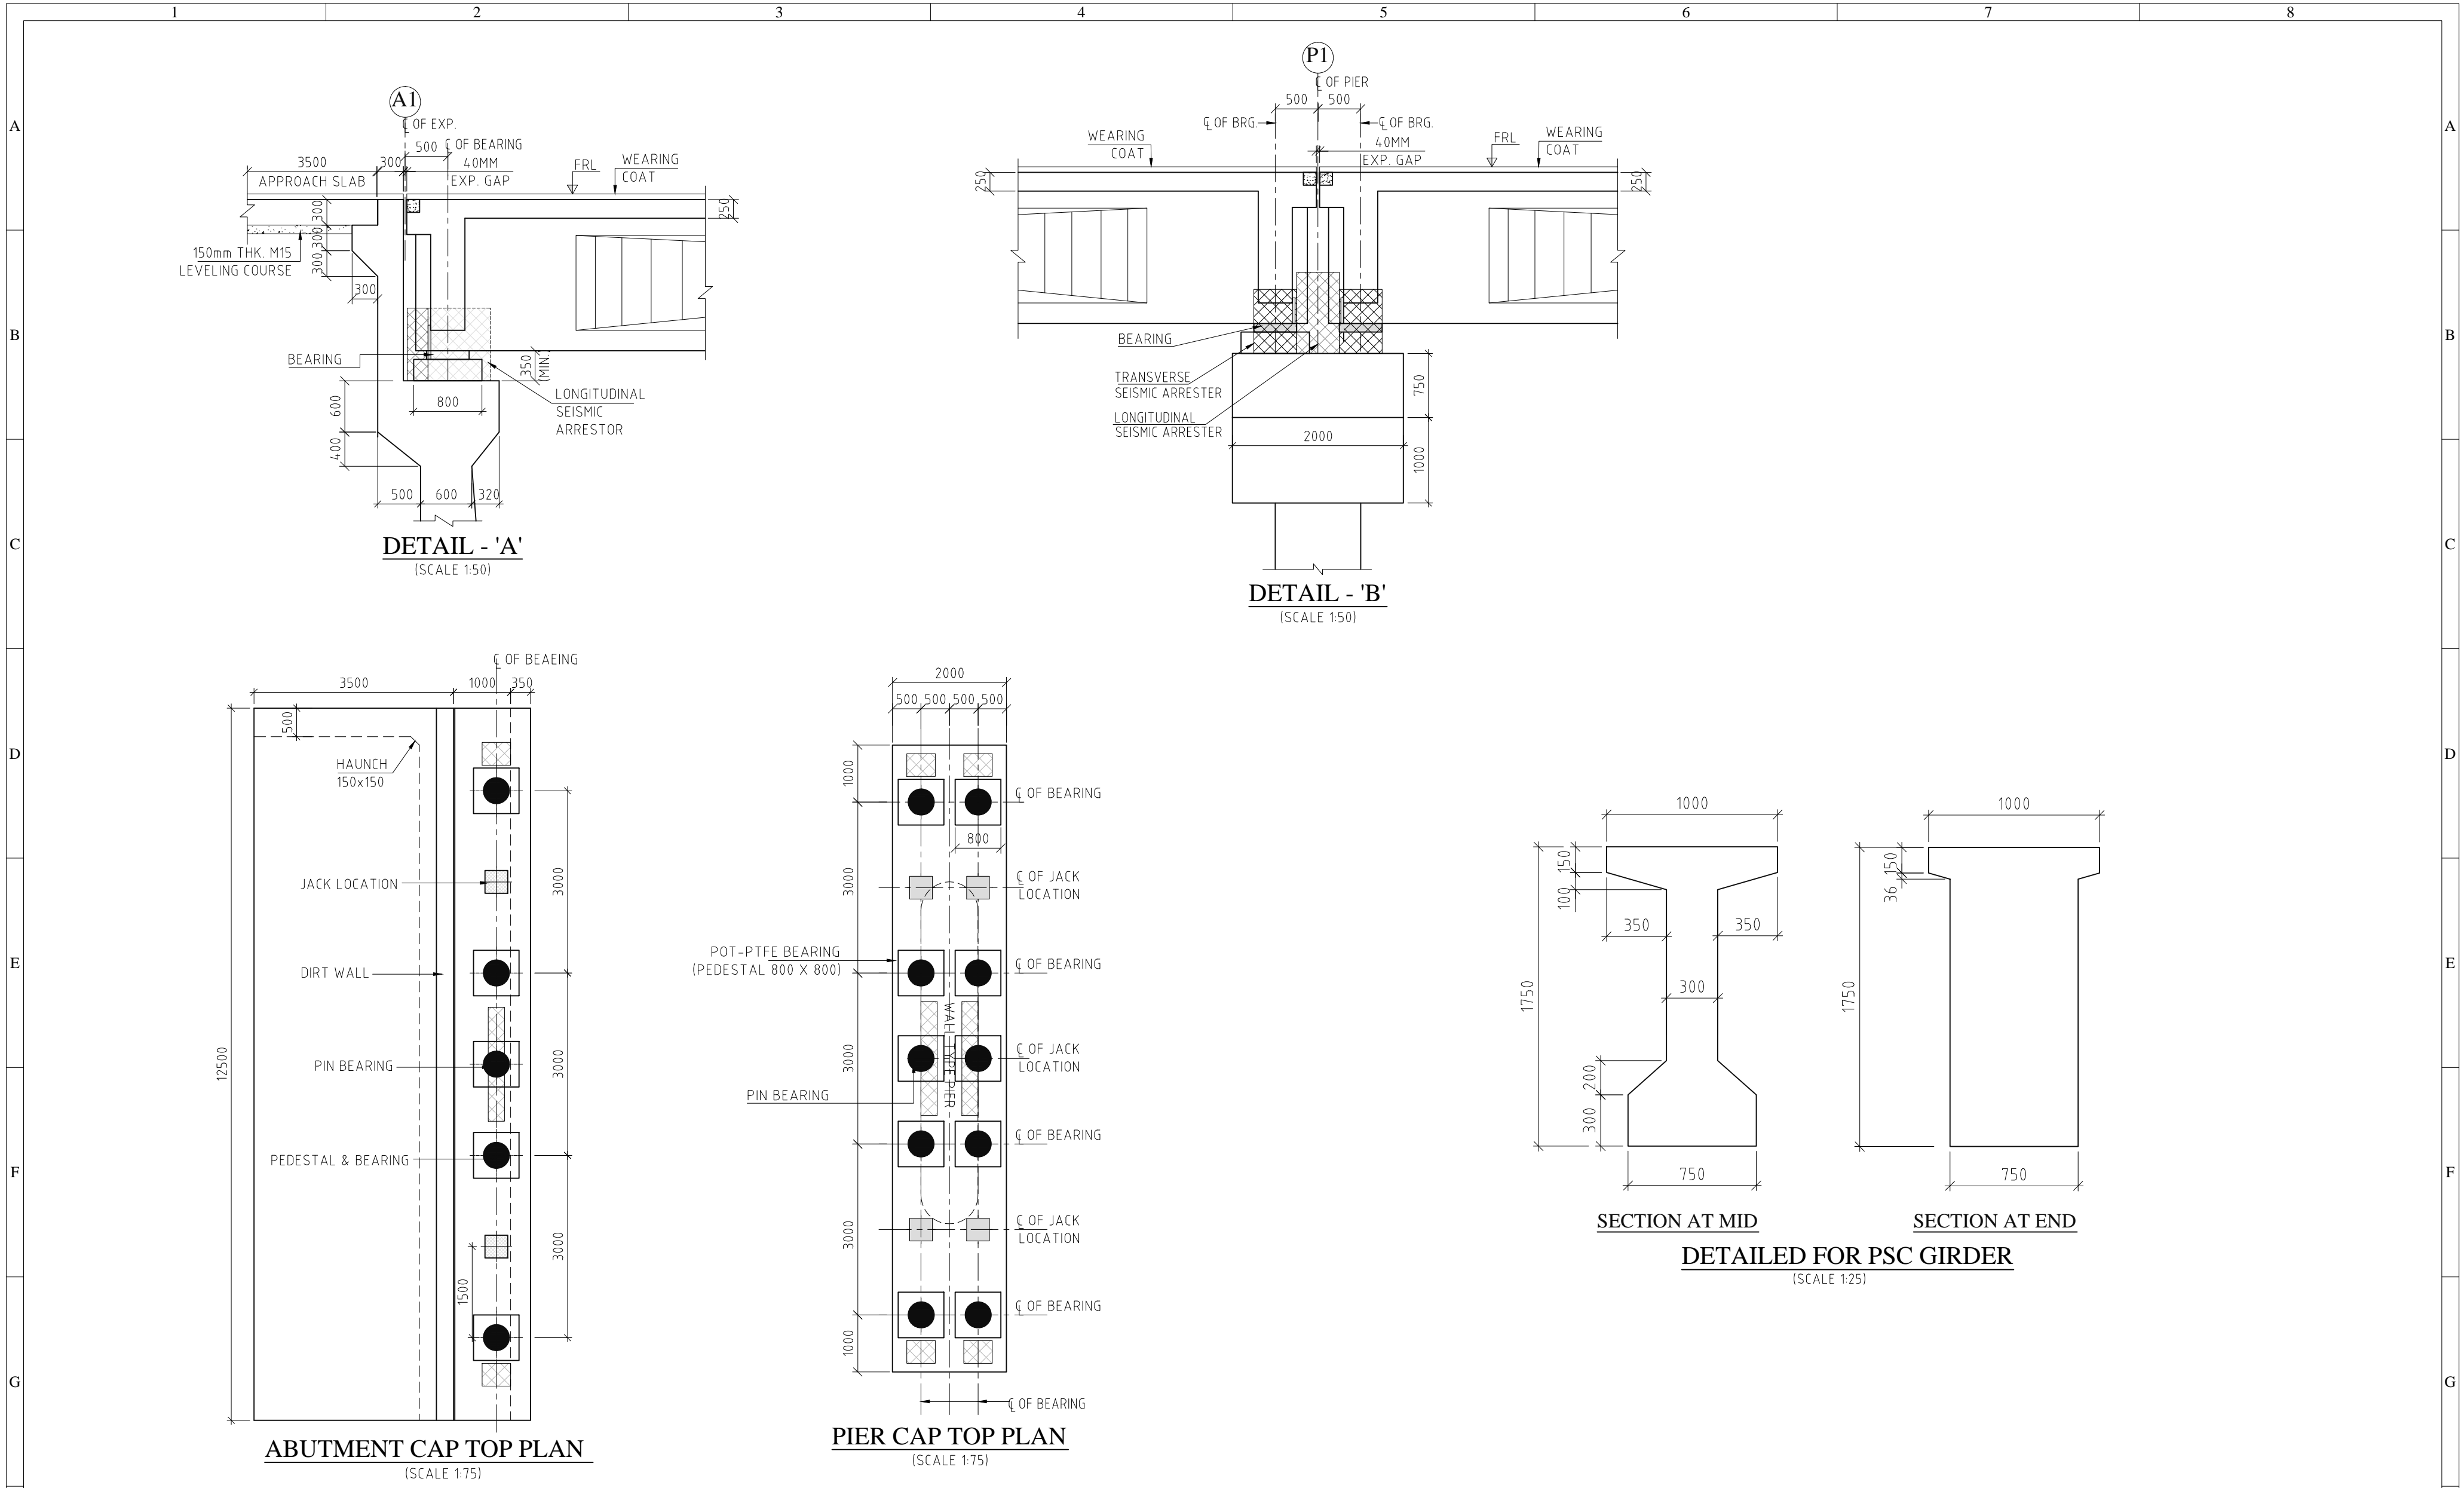



H	
---	--	--	

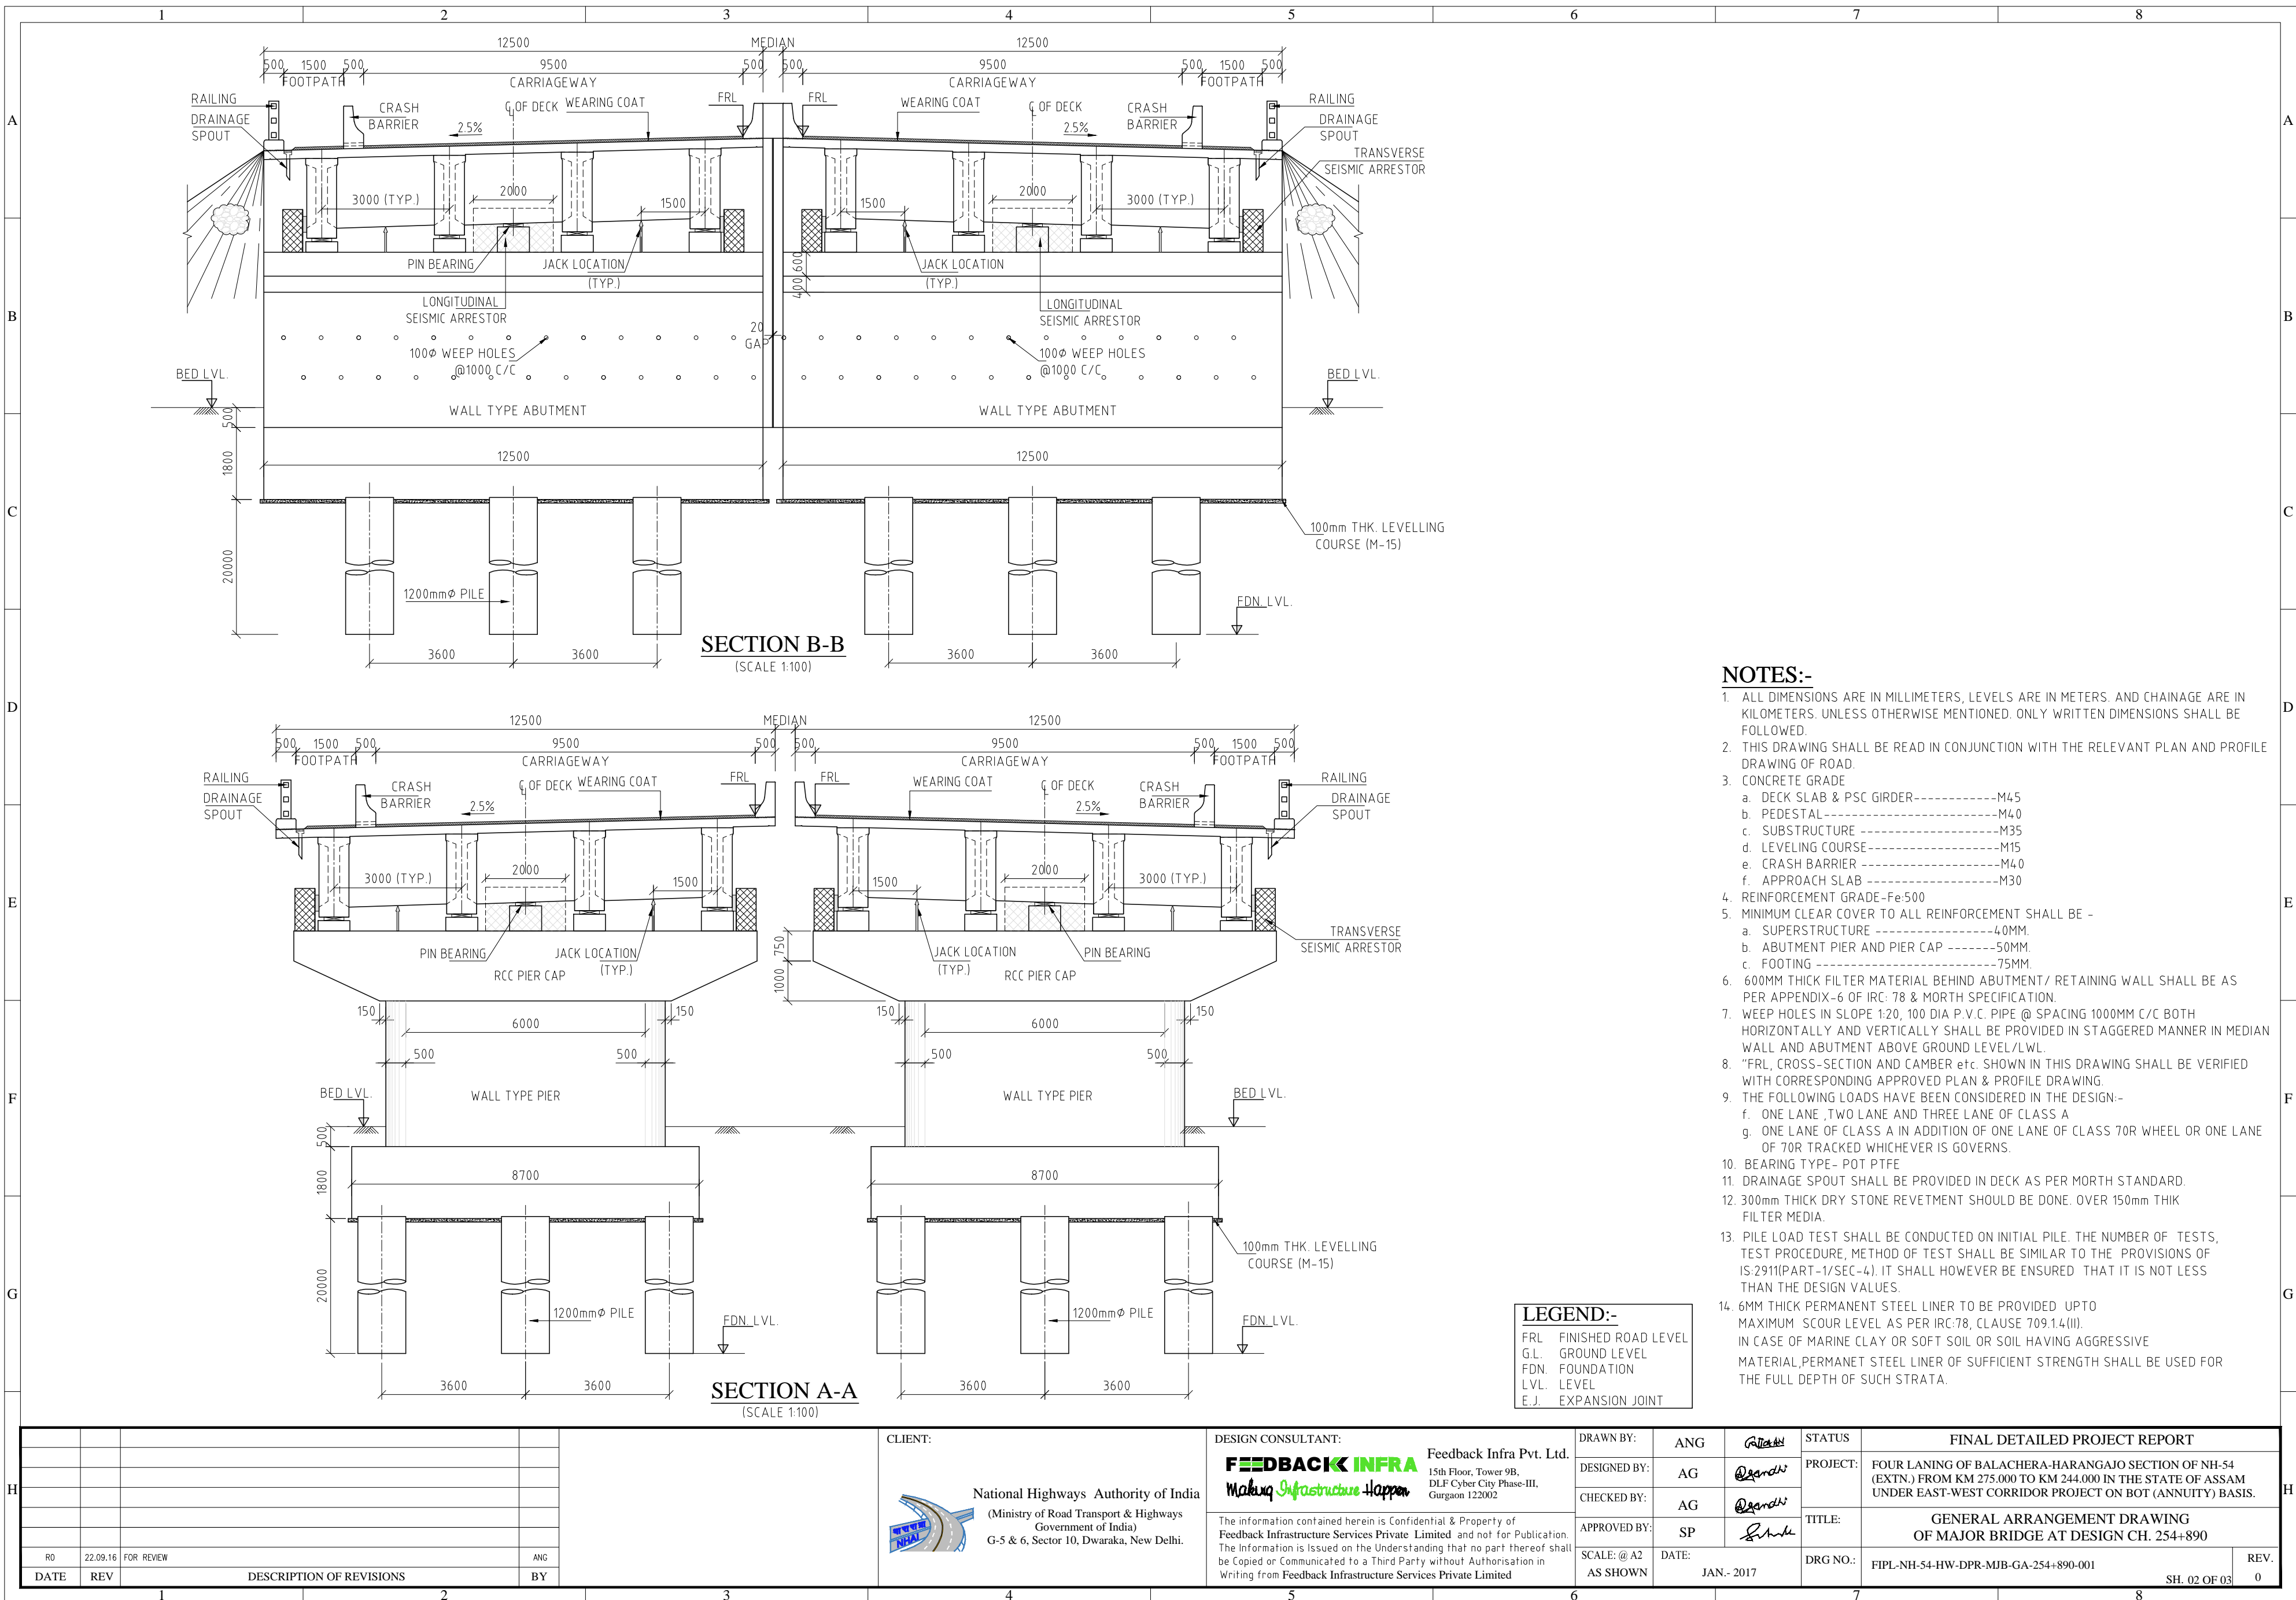


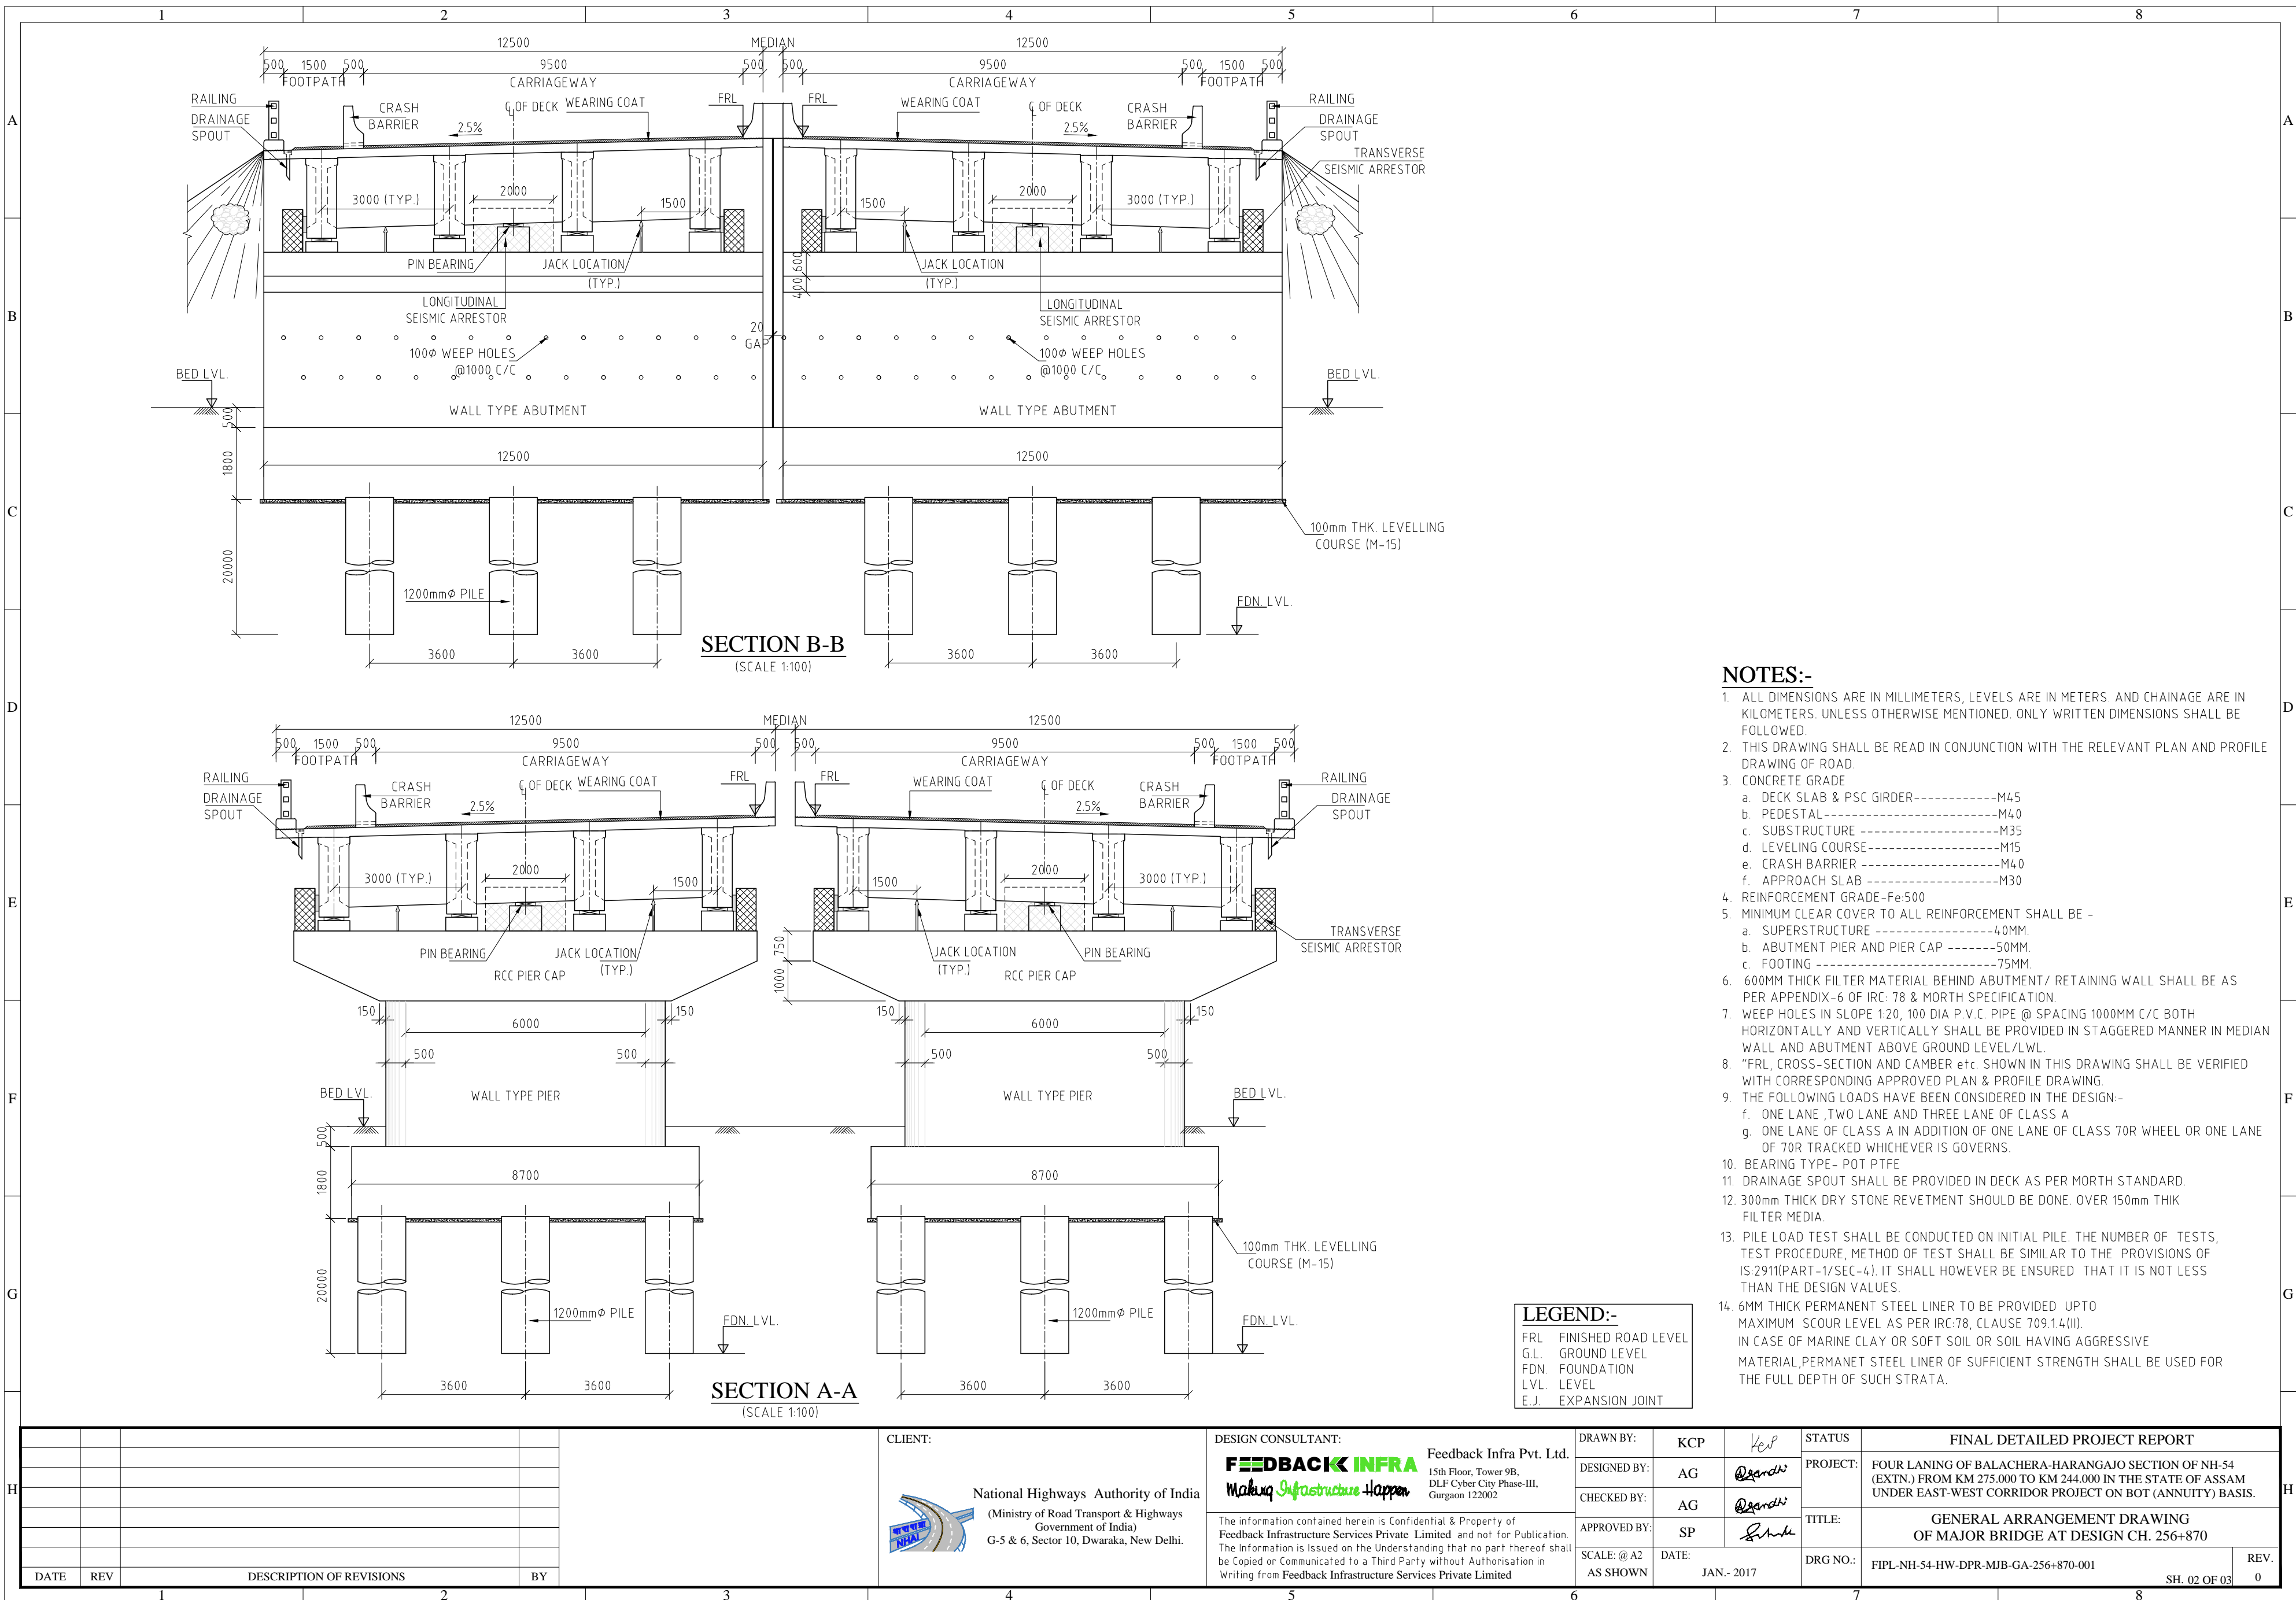

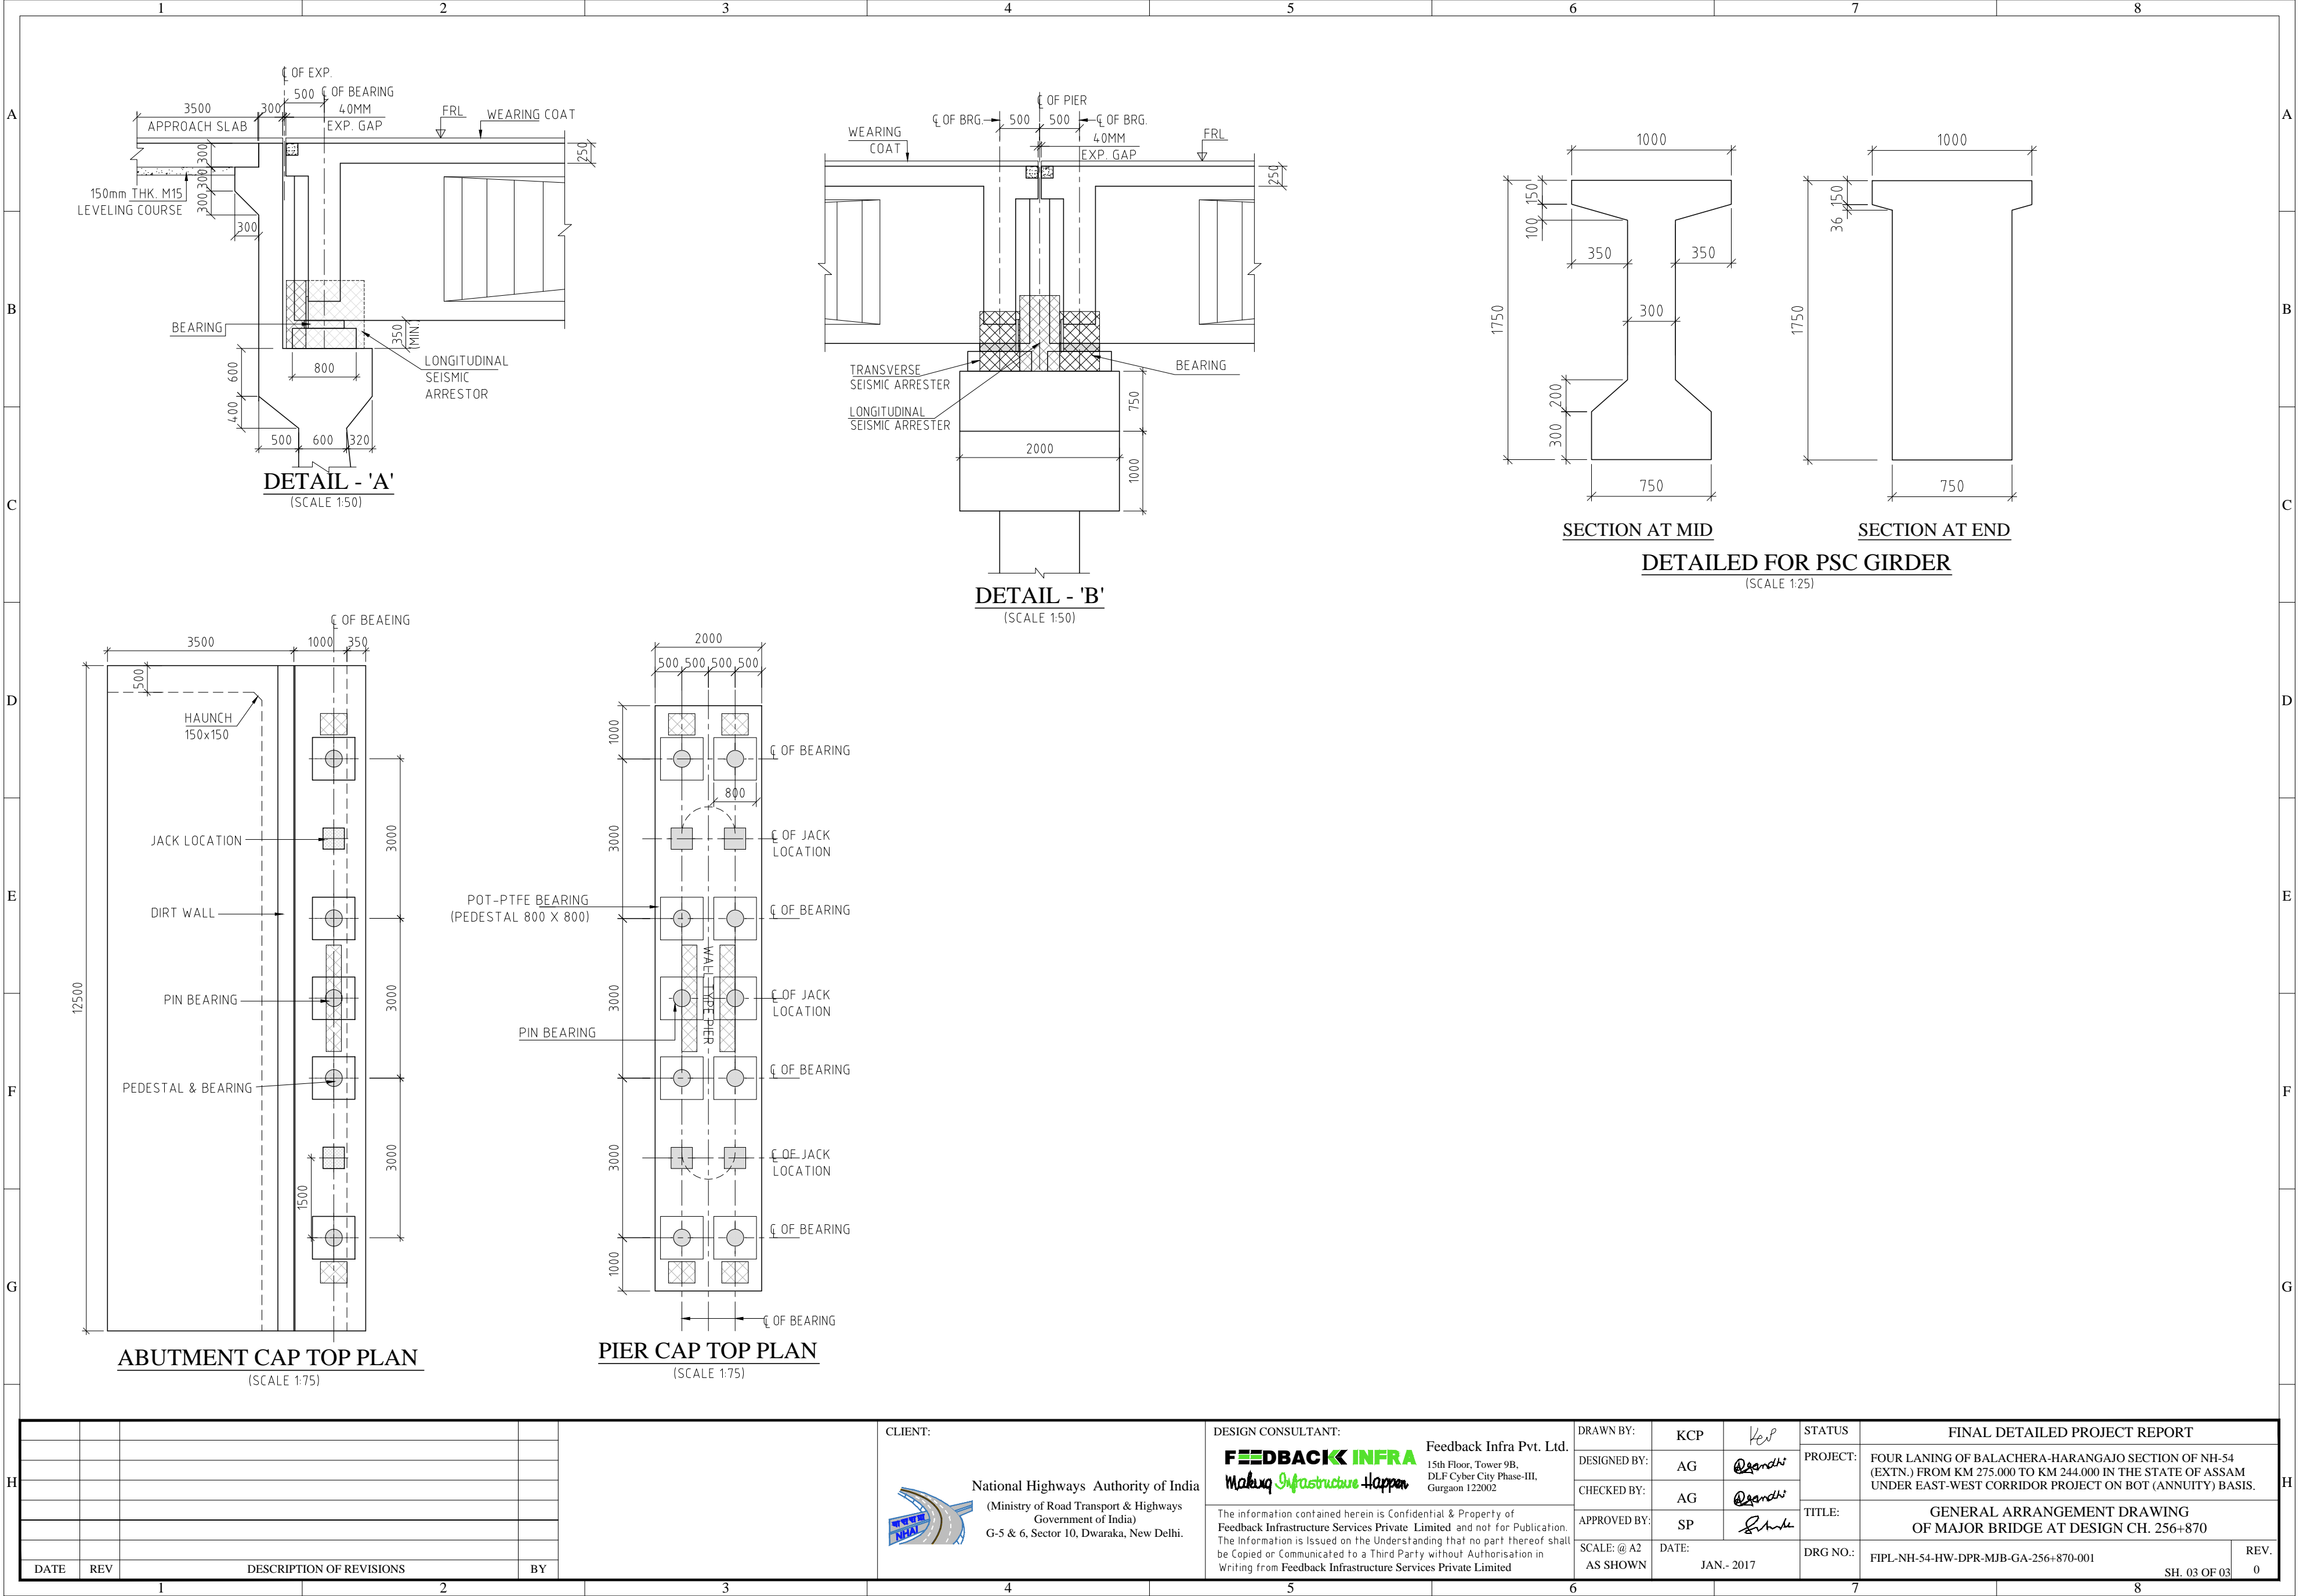


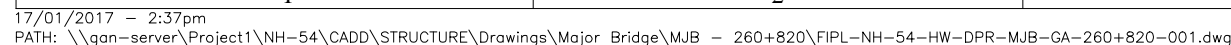


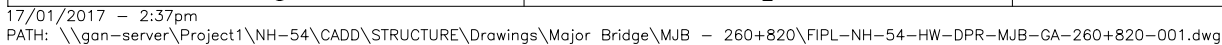

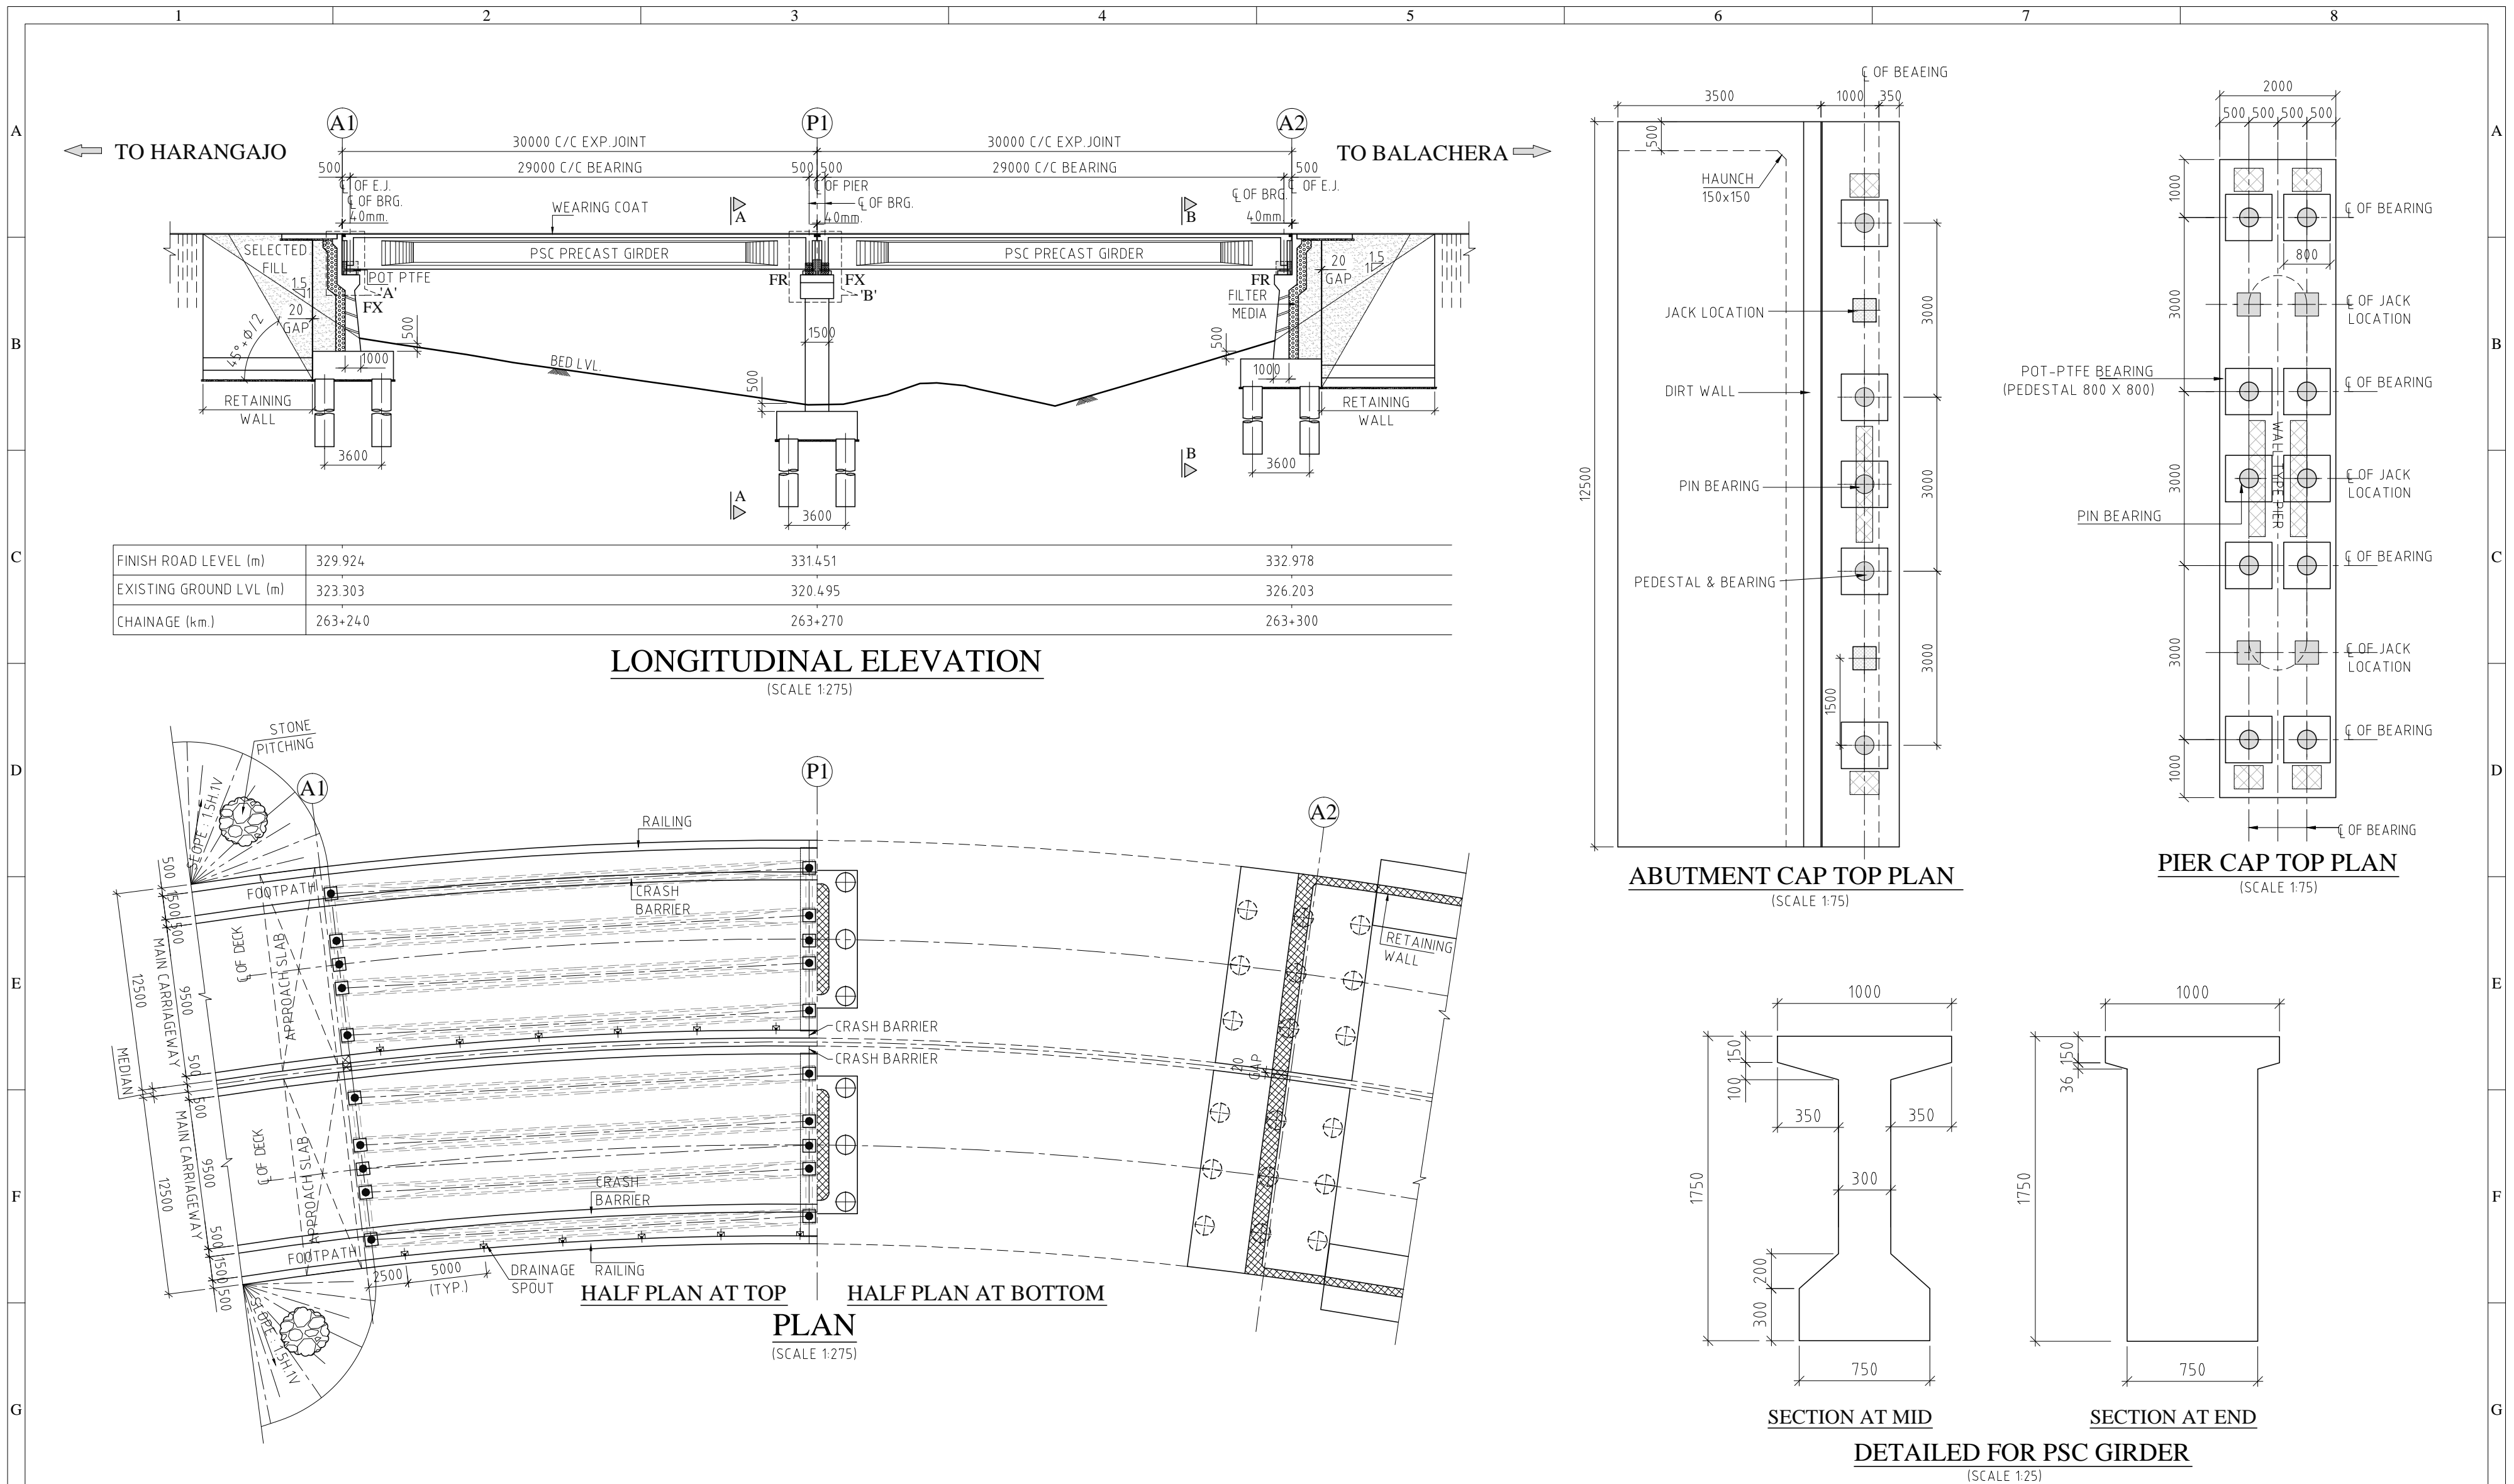

H	
---	--	--	

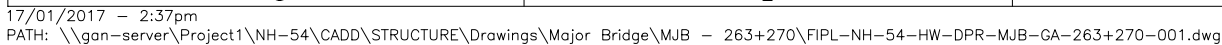


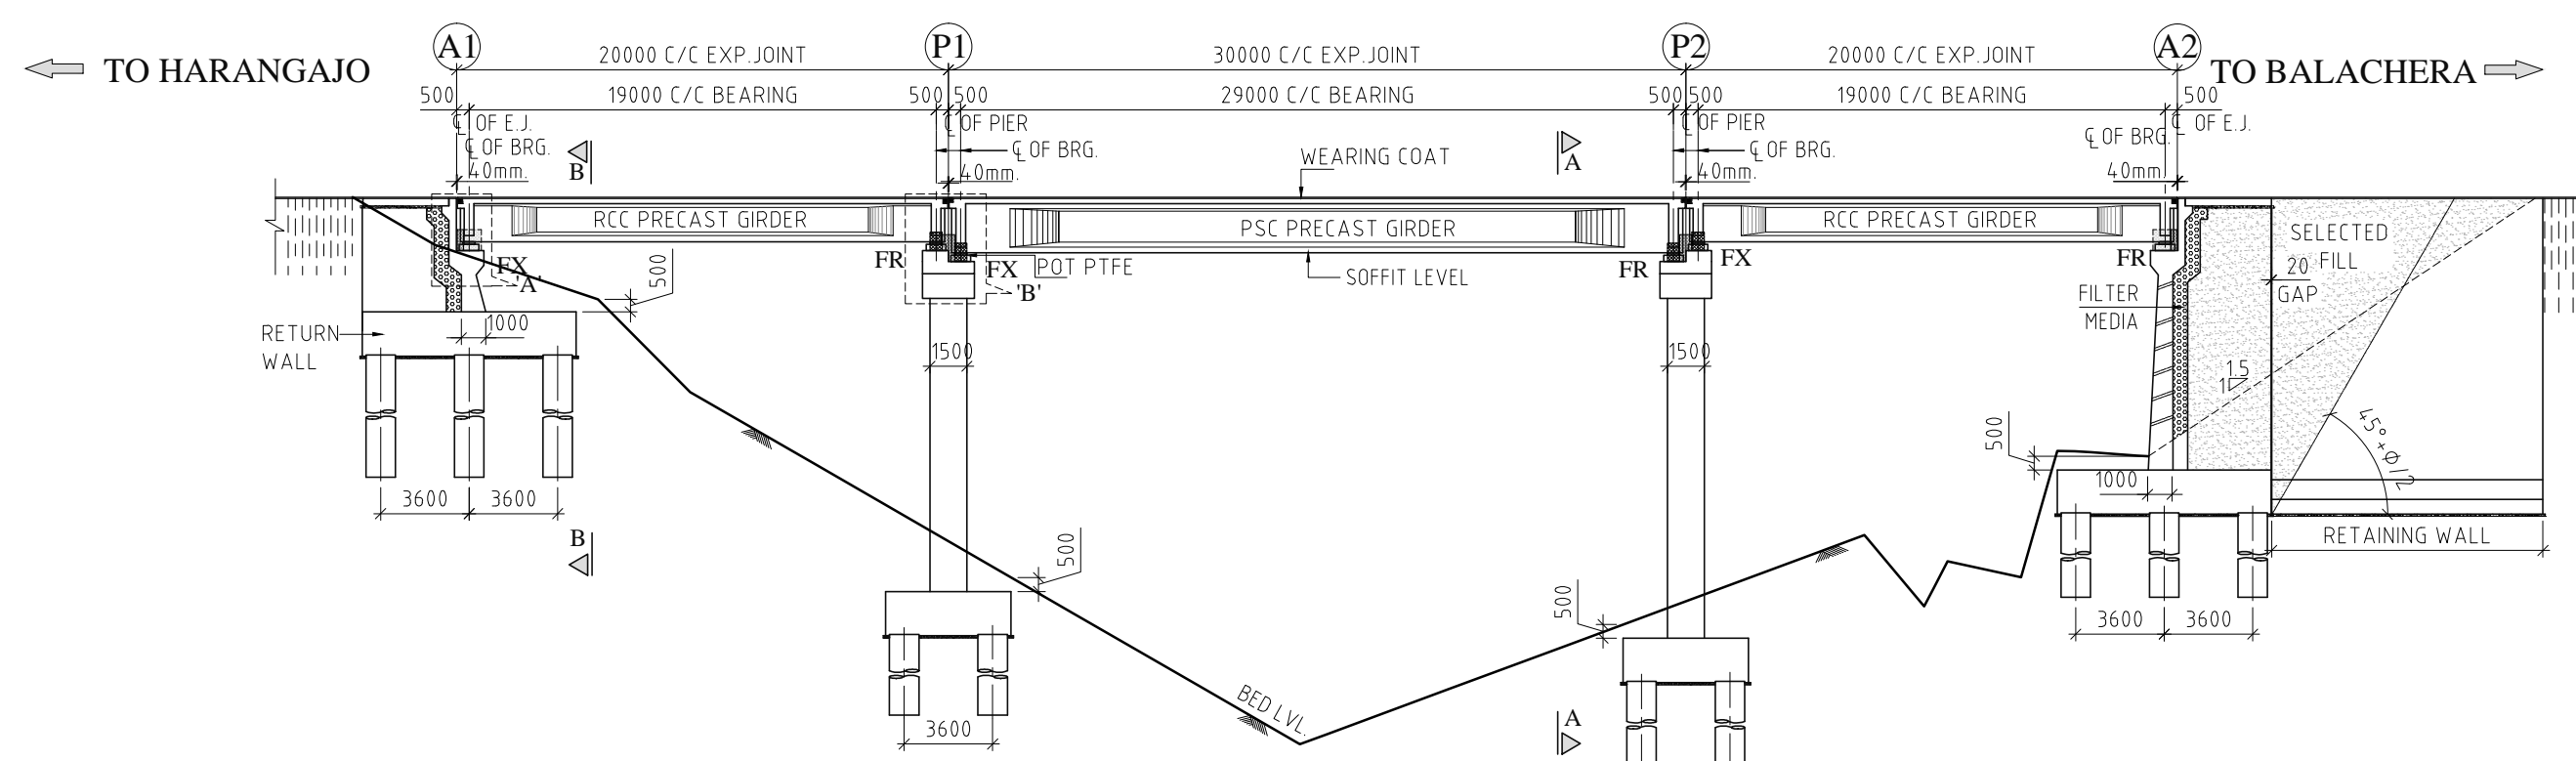

FINISH ROAD LEVEL (m)	235.887	234.687	232.888	231.668
EXISTING GROUND LVL (m)	233.993	220.784	216.490	221.140
PILE CAP TOP (m)	231.493	218.784	214.990	220.757
CHAINAGE (km.)	266+255	266+175	266+205	266+225

LONGITUDINAL ELEVATION

(SCALE 1:275)

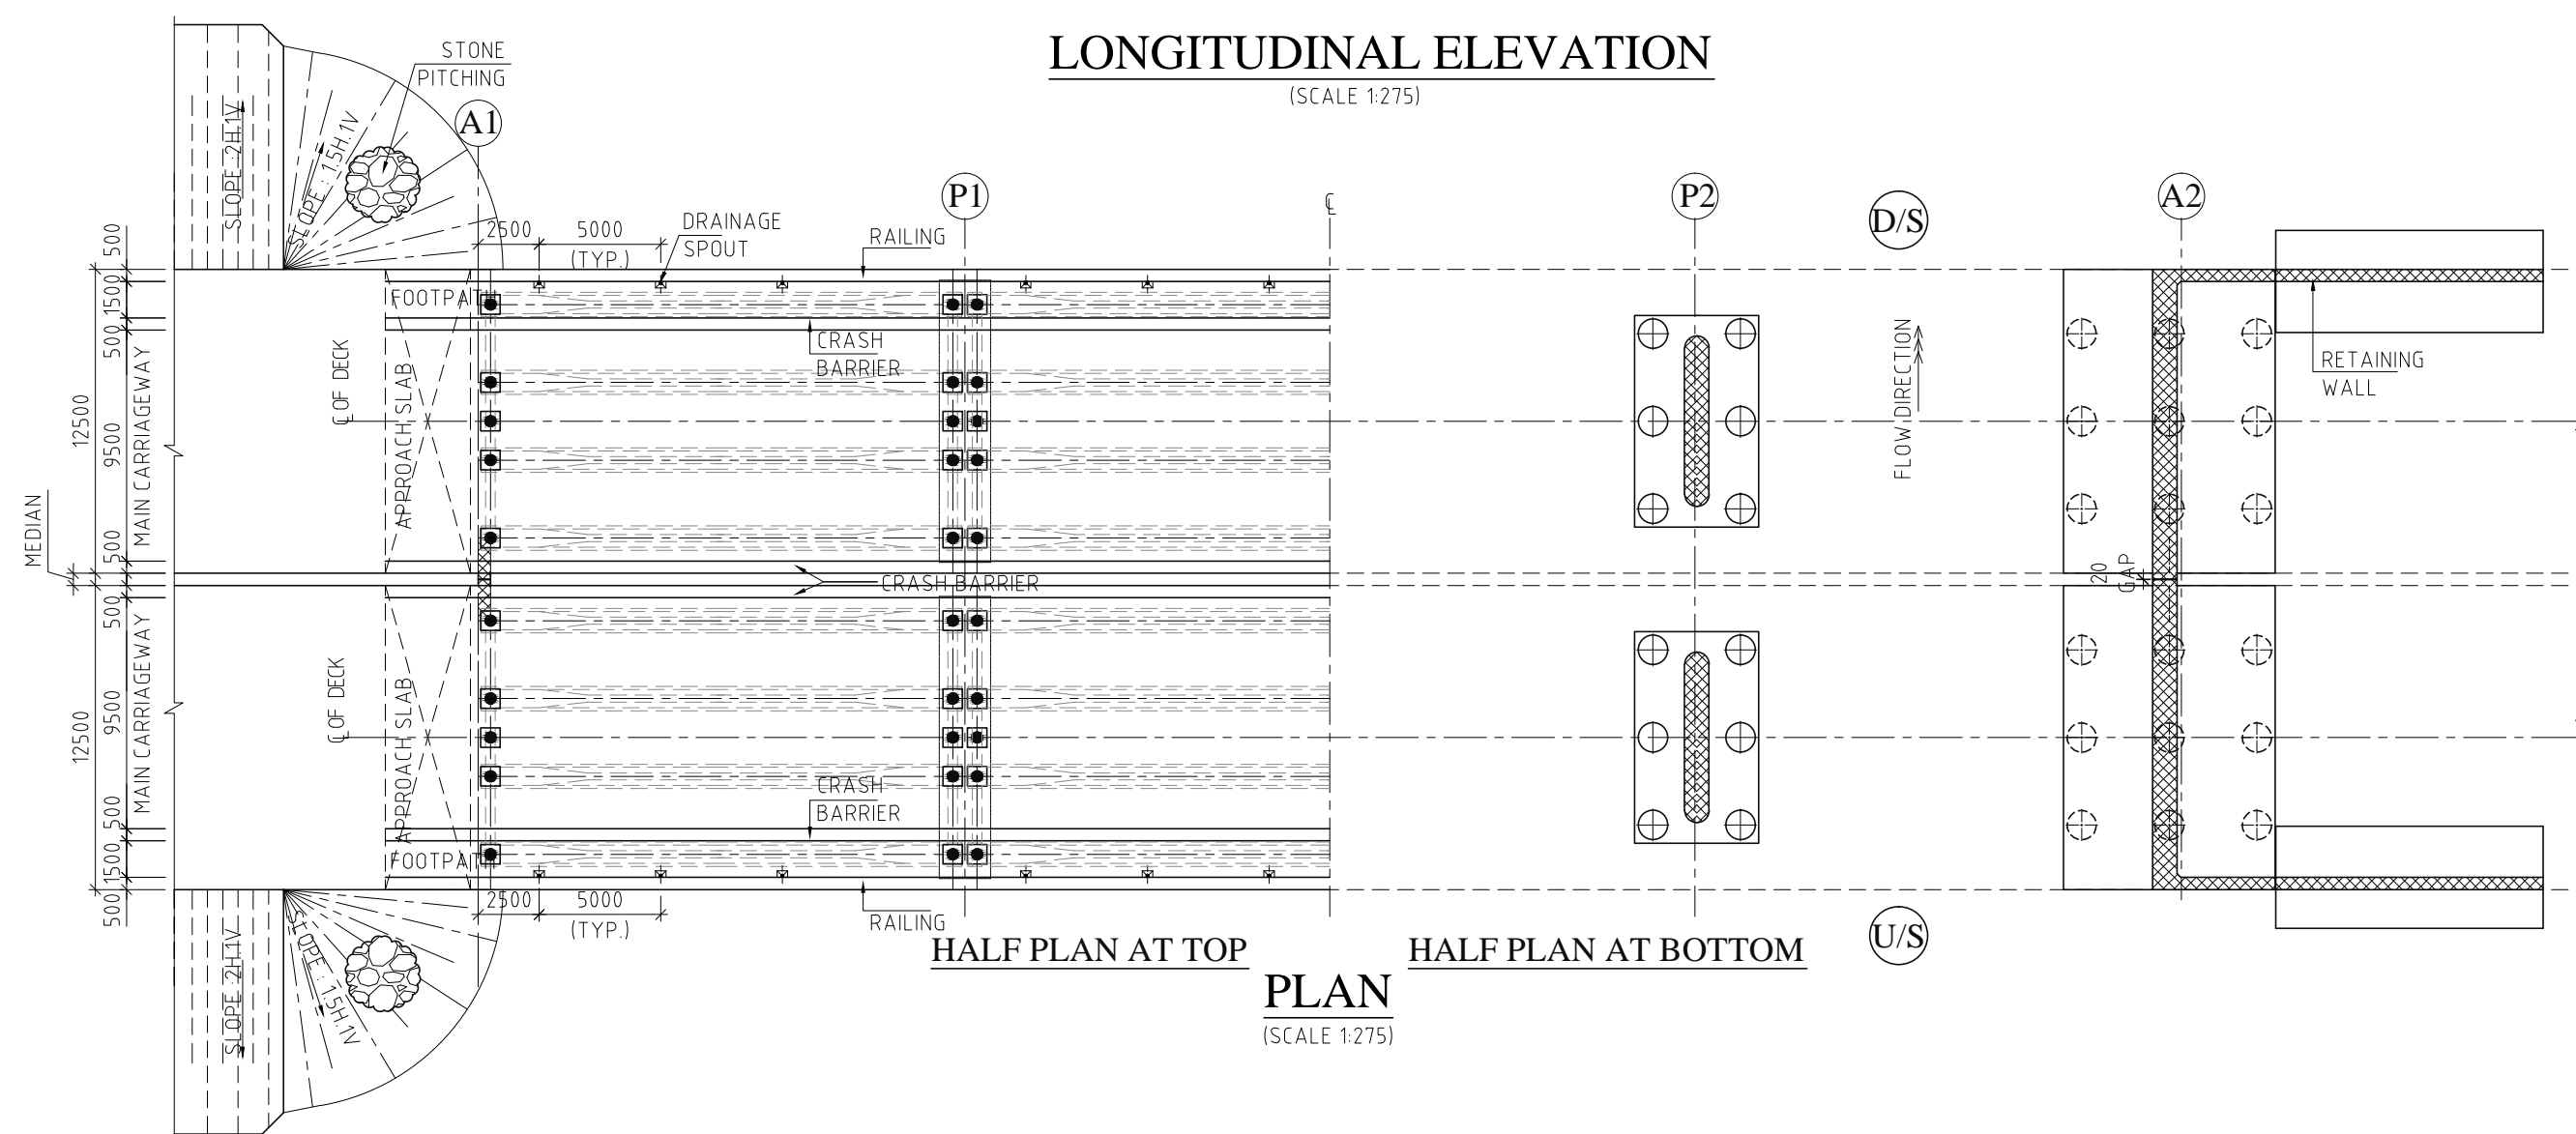[illegible]

