


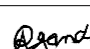
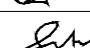
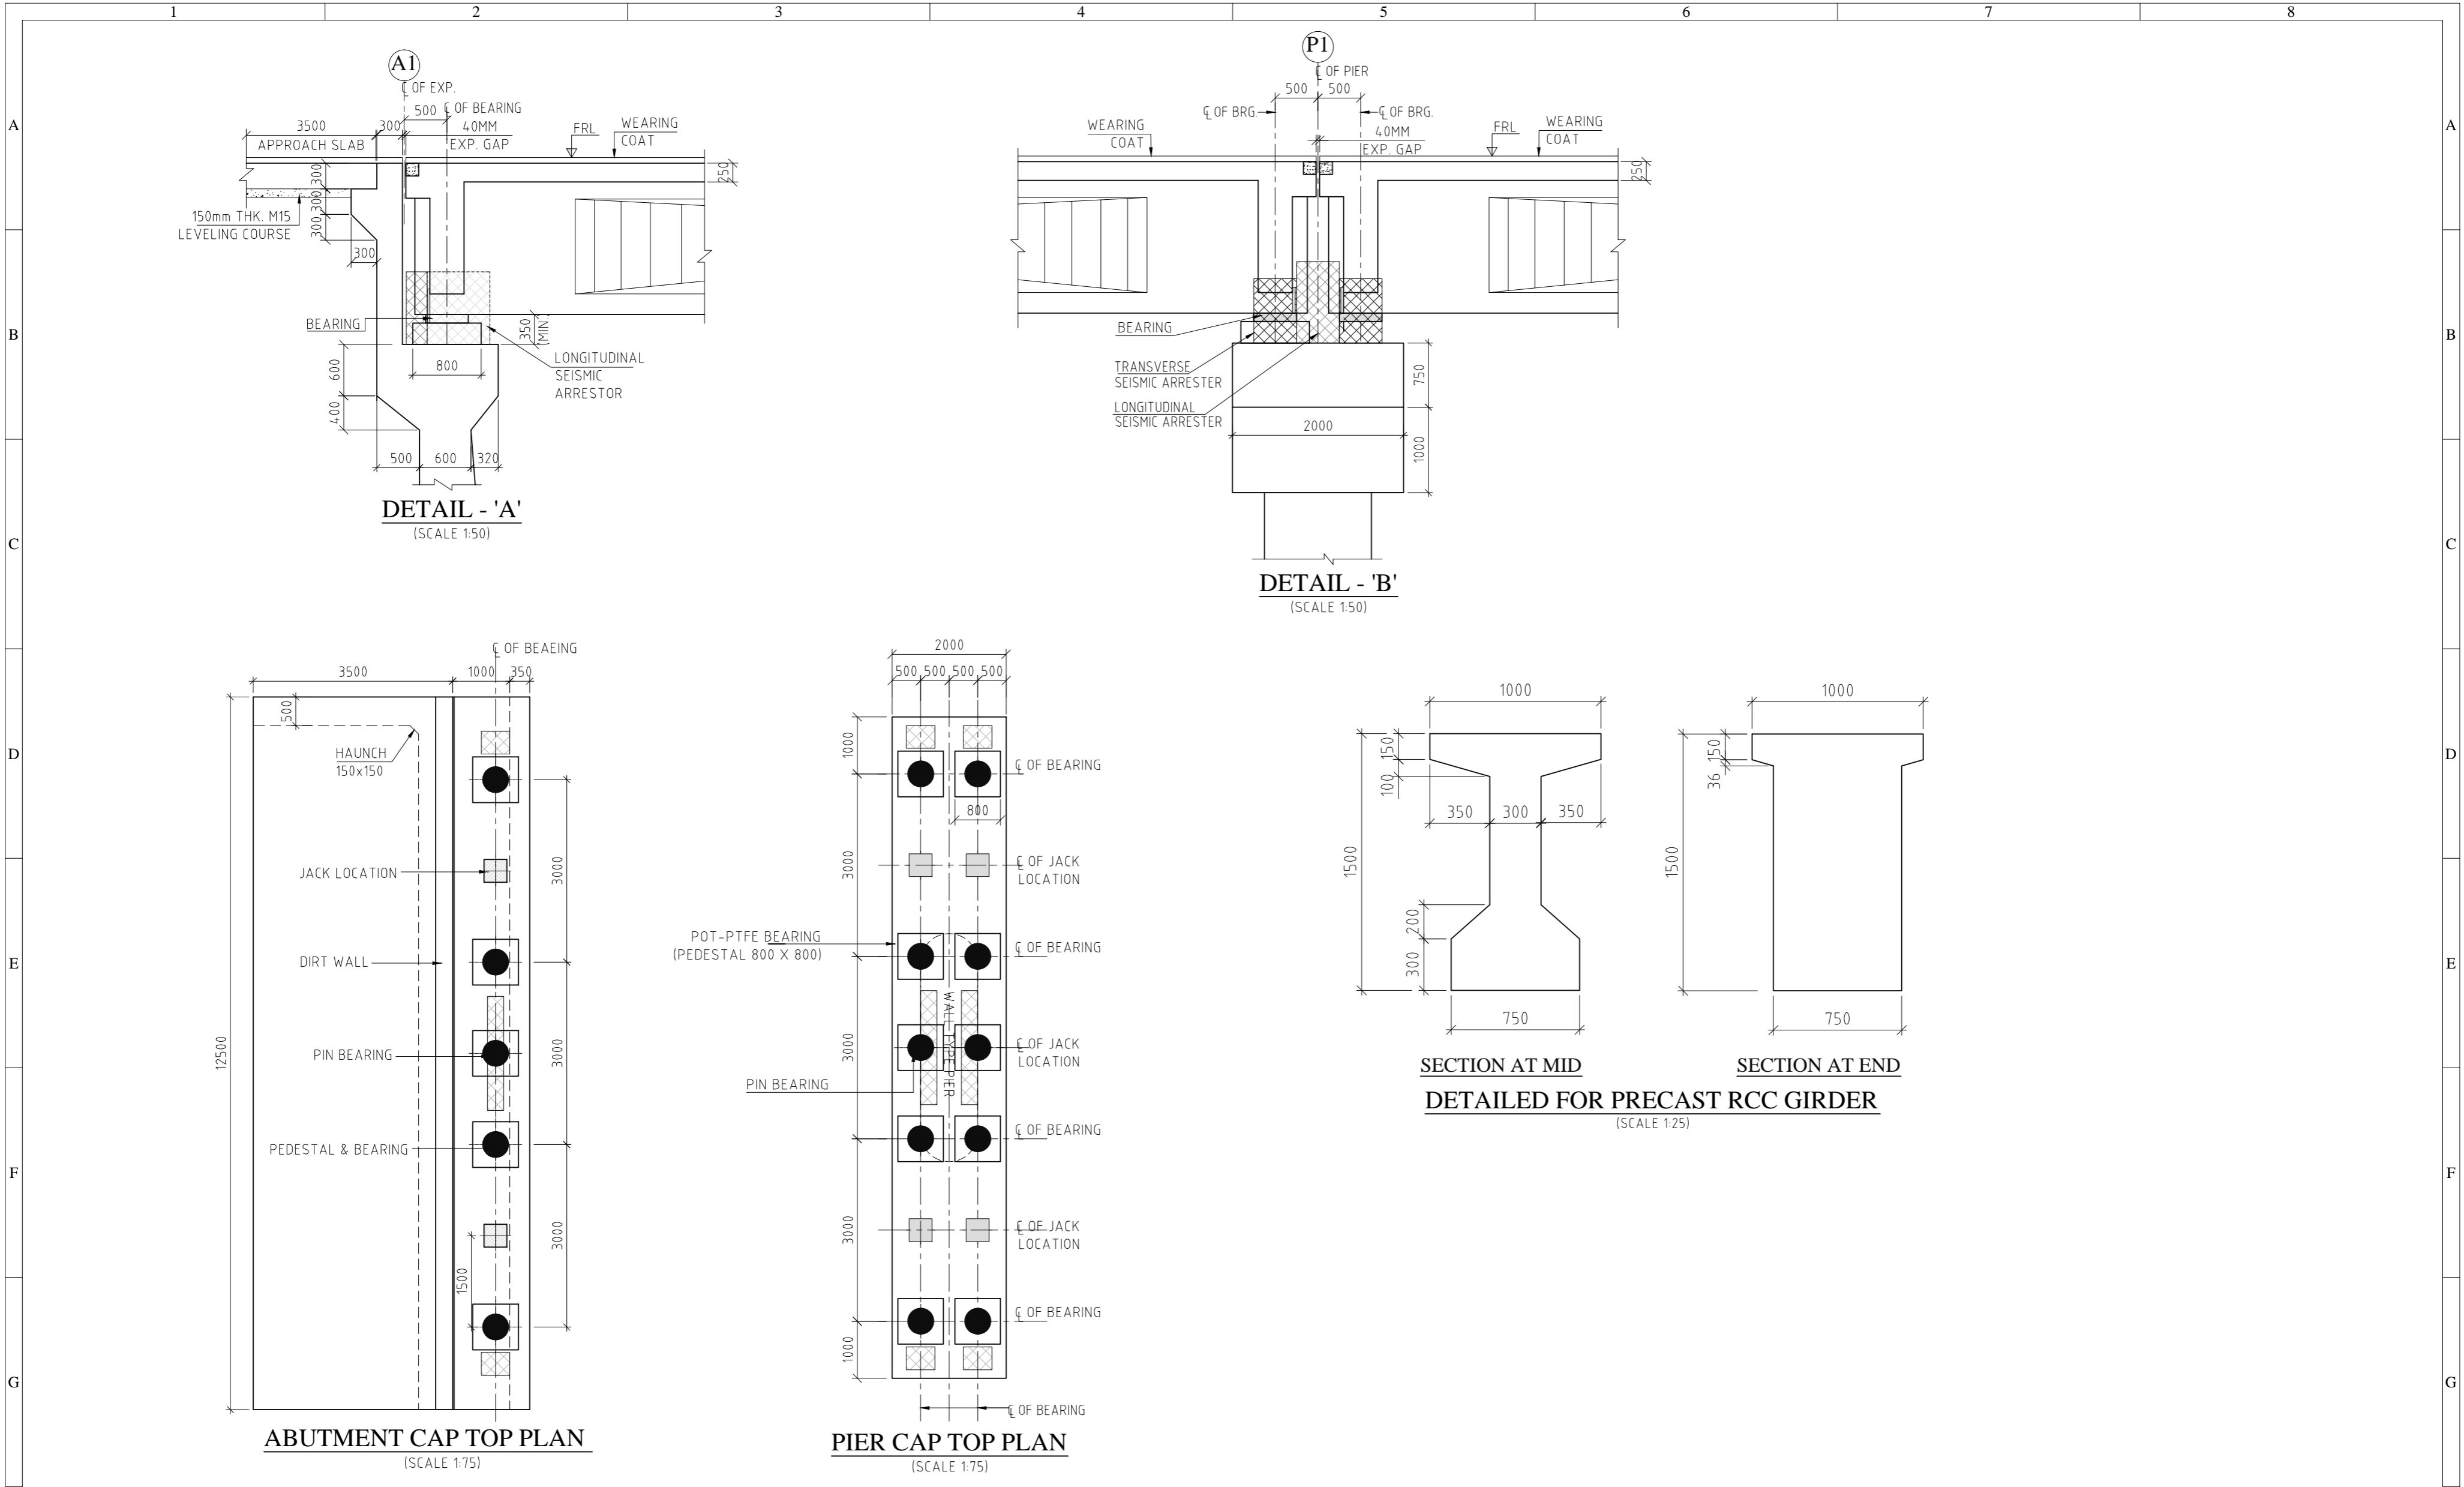
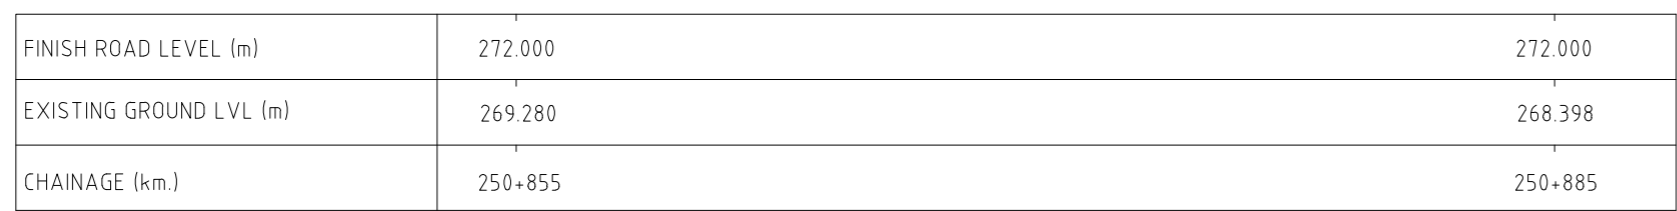


				<div><div>National Highways Authority of India (Ministry of Road Transport & Highways Government of India) G-5 & 6, Sector 10, Dwaraka, New Delhi.</div></div>		CLIENT:		<div>DESIGN CONSULTANT: FEEDBACK INFRA <i>Making Infrastructure Happen</i> Feedback Infra Pvt. Ltd. 15th Floor, Tower 9B, DLF Cyber City Phase-III, Gurgaon 122002</div>		DRAWN BY:	ANG		STATUS	FINAL DETAILED PROJECT REPORT	
		DESIGNED BY:	AG				PROJECT:			FOUR LANING OF BALACHERA-HARANGAJO SECTION OF NH-54 (EXTN.) FROM KM 275.000 TO KM 244.000 IN THE STATE OF ASSAM UNDER EAST-WEST CORRIDOR PROJECT ON BOT (ANNUITY) BASIS.					
		CHECKED BY:	AG				TITLE:			GENERAL ARRANGEMENT DRAWING OF MINOR BRIDGE AT DESIGN CH. 249+920					
		APPROVED BY:	SP				DRG NO.:	FIPL-NH-54-HW-DPR-MNB-GA-249+920-001							
		SCALE: @ A2 AS SHOWN				DATE: JAN.- 2017		REV. SH. 02 OF 03 0							



H	
---	--	--	



The image contains two technical drawings of a bridge structure, labeled A1 and A2.

LONGITUDINAL ELEVATION (SCALE 1:200)

This drawing shows the side profile of the bridge. It includes a central section labeled 'A1' and a right section labeled 'A2'. The central section shows a 'FOOTPATH' (500 units wide), 'MAIN CARRIAGEWAY' (12500 units wide), and 'CRASH BARRIER' (3000 units high). The right section shows a 'RETAINING WALL' and a 'GAP' (20 units wide). The drawing also shows 'STONE PITCHING' (2500 units wide), 'DRAINAGE SPOUT', and 'RAILING' (5000 units wide). The total width of the bridge is 12500 units.

PLAN (SCALE 1:200)


This drawing shows the top-down view of the bridge. It includes a central section labeled 'A1' and a right section labeled 'A2'. The central section shows a 'FOOTPATH' (500 units wide), 'MAIN CARRIAGEWAY' (12500 units wide), and 'CRASH BARRIER' (3000 units high). The right section shows a 'RETAINING WALL' and a 'GAP' (20 units wide). The drawing also shows 'STONE PITCHING' (2500 units wide), 'DRAINAGE SPOUT', and 'RAILING' (5000 units wide). The total width of the bridge is 12500 units.


1. ALL DIMENSIONS ARE IN MILLIMETERS, LEVELS ARE IN METERS, AND CHAINAGE ARE IN KILOMETERS. UNLESS OTHERWISE MENTIONED, ONLY WRITTEN DIMENSIONS SHALL BE FOLLOWED.
2. THIS DRAWING SHALL BE READ IN CONJUNCTION WITH THE RELEVANT PLAN AND PROFILE DRAWING OF ROAD.
3. CONCRETE GRADE
 - a. DECK SLAB & PSC GIRDER-----M45
 - b. PEDESTAL-----M40
 - c. SUBSTRUCTURE -----M35
 - d. LEVELING COURSE-----M15
 - e. CRASH BARRIER -----M40
 - f. APPROACH SLAB -----M30
4. REINFORCEMENT GRADE -Fe500
5. MINIMUM CLEAR COVER TO ALL REINFORCEMENT SHALL BE -
 - a. SUPERSTRUCTURE -----40MM.
 - b. ABUTMENT PIER AND PIER CAP -----50MM
 - c. FOOTING -----75MM.
6. 600MM THICK FILTER MATERIAL BEHIND ABUTMENT/ RETAINING WALL SHALL BE AS PER APPENDIX-6 OF IRC: 78 & MORTH SPECIFICATION
7. WEEP HOLES IN SLOPE 1:20, 100 DIA P.V.C. PIPE @ SPACING 1000MM C/C BOTH HORIZONTALLY AND VERTICALLY SHALL BE PROVIDED IN STAGGERED MANNER IN MEDIAN WALL AND ABUTMENT ABOVE GROUND LEVEL/LWL.
8. "FRL, CROSS-SECTION AND CAMBER etc. SHOWN IN THIS DRAWING SHALL BE VERIFIED WITH CORRESPONDING APPROVED PLAN & PROFILE DRAWING.
9. THE FOLLOWING LOADS HAVE BEEN CONSIDERED IN THE DESIGN:-
 - f. ONE LANE ,TWO LANE AND THREE LANE OF CLASS A
 - g. ONE LANE OF CLASS A IN ADDITION OF ONE LANE OF CLASS 70R WHEEL OR ONE LANE OF 70R TRACKED WHICHEVER IS GOVERNS.
10. BEARING TYPE- POT PTFE
11. DRAINAGE SPOUT SHALL BE PROVIDED IN DECK AS PER MORTH STANDARD.
12. 300mm THICK DRY STONE REVETMENT SHOULD BE DONE. OVER 150mm THIK FILTER MEDIA.
13. PILE LOAD TEST SHALL BE CONDUCTED ON INITIAL PILE. THE NUMBER OF TESTS, TEST PROCEDURE, METHOD OF TEST SHALL BE SIMILAR TO THE PROVISIONS OF IS:2911(PART-1/SEC-4). IT SHALL HOWEVER BE ENSURED THAT IT IS NOT LESS THAN THE DESIGN VALUES.
14. 6MM THICK PERMANENT STEEL LINER TO BE PROVIDED UP TO MAXIMUM SCOUR LEVEL AS PER IRC:78, CLAUSE 709.14(II).
IN CASE OF MARINE CLAY OR SOFT SOIL OR SOIL HAVING AGGRESSIVE MATERIAL, PERMANET STEEL LINER OF SUFFICIENT STRENGTH SHALL BE USED FOR THE FULL DEPTH OF SUCH STRATA.

LEGEND:-


FRL	FINISHED ROAD LEVEL
G.L.	GROUND LEVEL
FDN.	FOUNDATION
LVL.	LEVEL
E.J.	EXPANSION JOINT

17/01/2017 - 2:41pm
PATH: \\gan-server\Project1\NH-54\CADD\STRUCTURE\Drawings\Minor Bridge\FIPL-NH-54-HW-DPR-MNB-GA-250+870-001.dwg

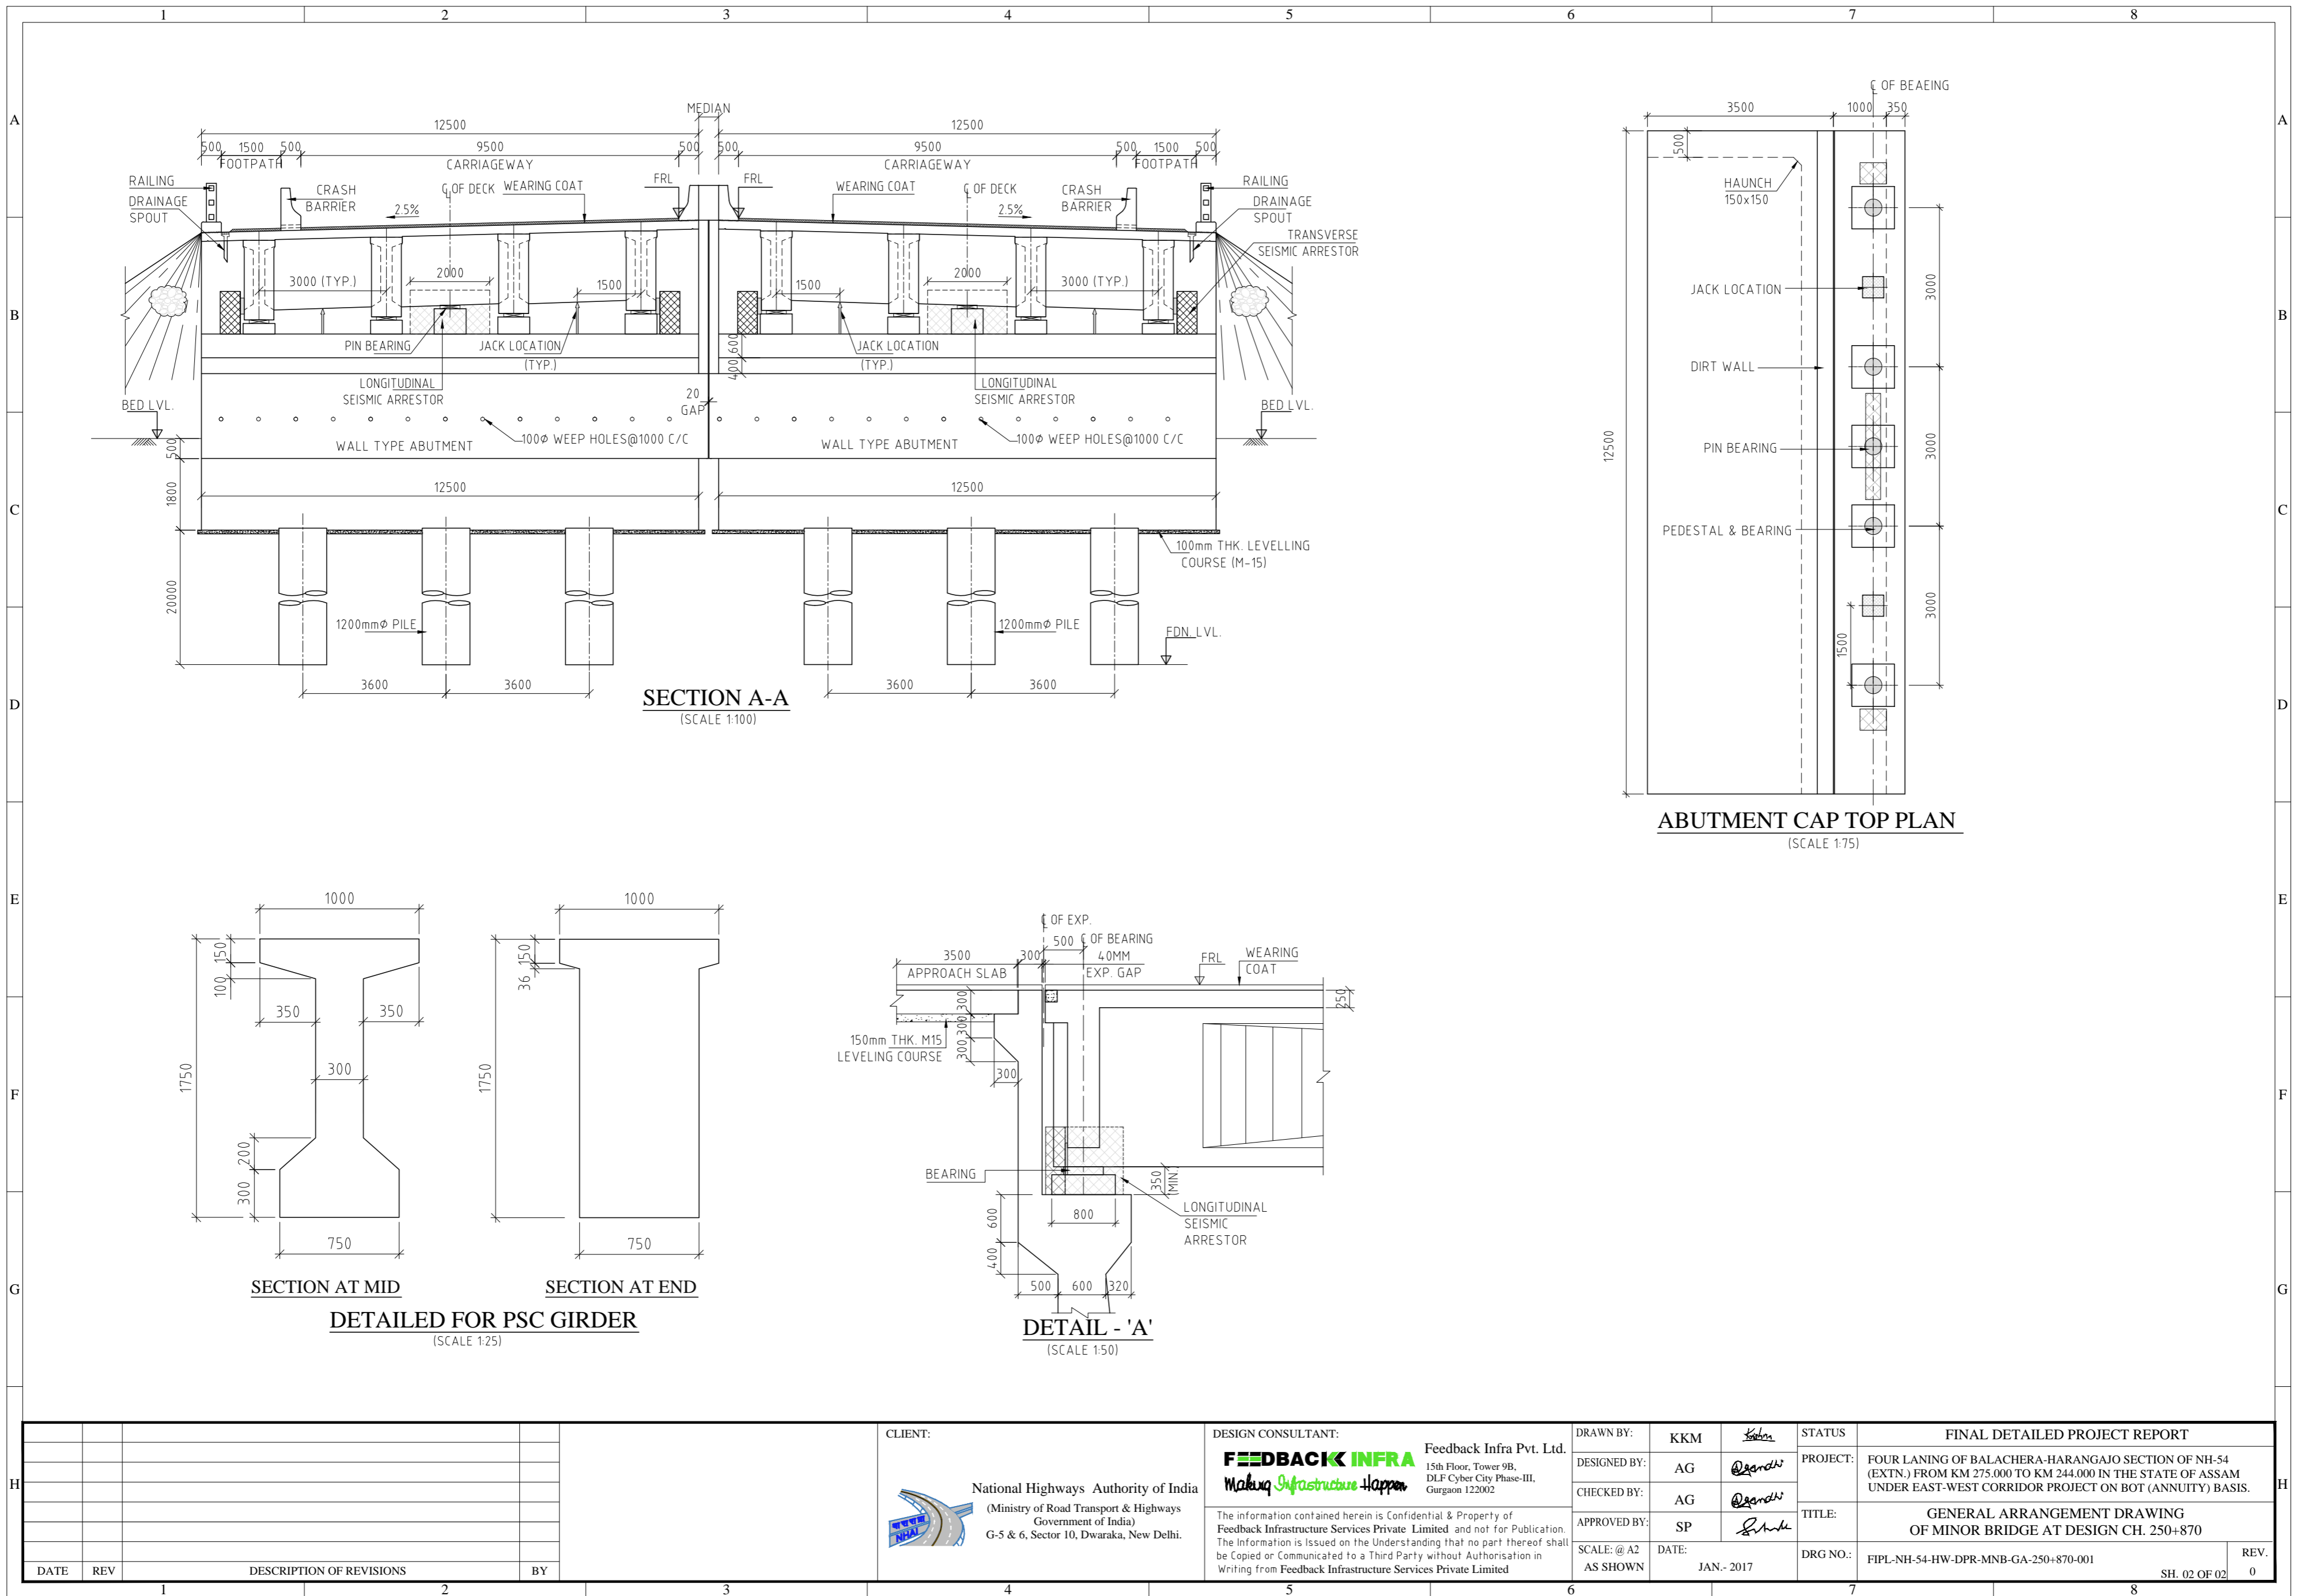

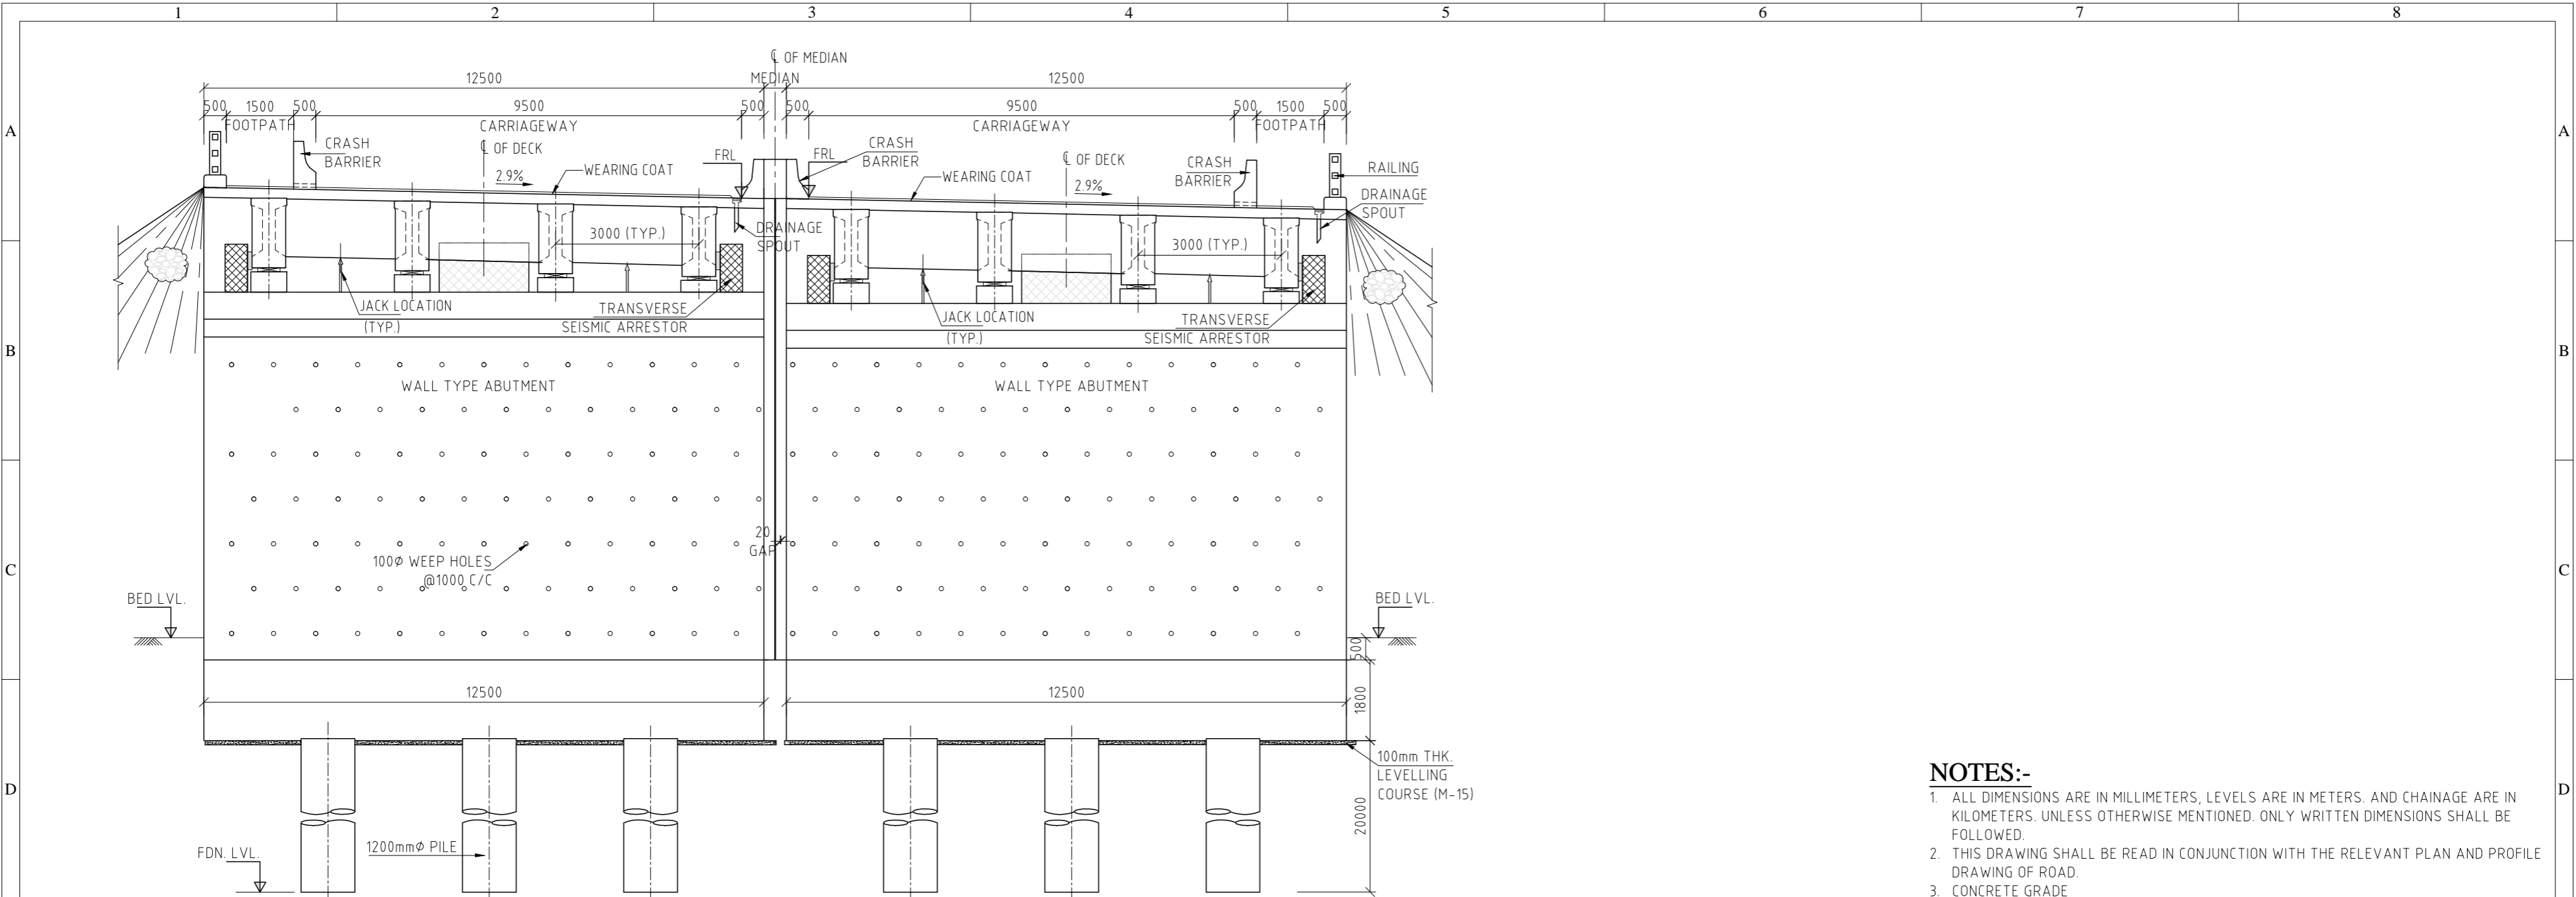

SECTION B-B
(SCALE 1:100)

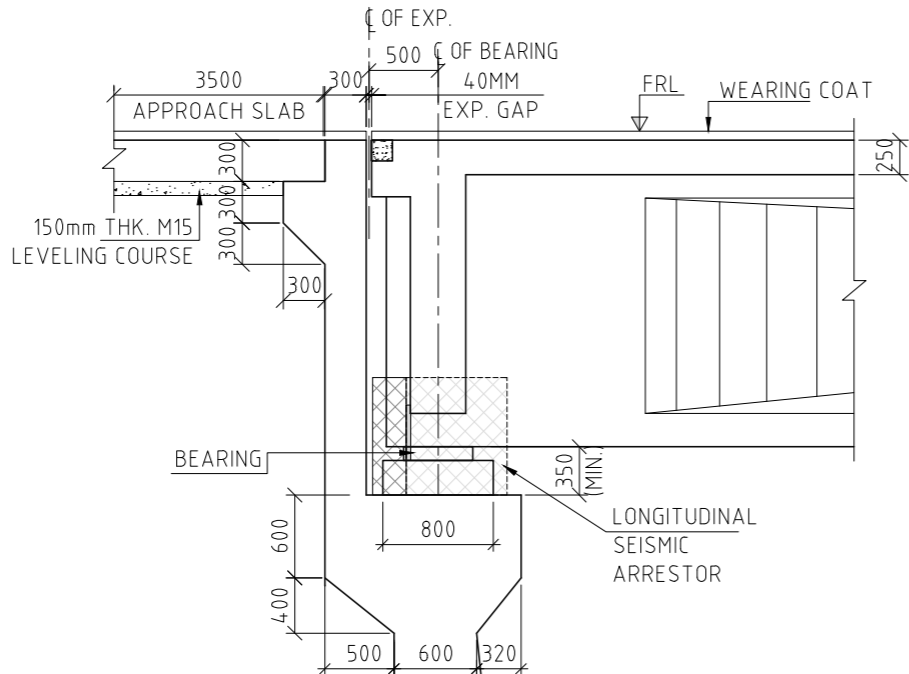


DETAIL - 'A'
(SCALE 1:50)

LEGEND:-	
FRL	FINISHED ROAD LEVEL
G.L	GROUND LEVEL
FDN.	FOUNDATION
LVL.	LEVEL
E.J.	EXPANSION JOINT


NOTES:-

- ALL DIMENSIONS ARE IN MILLIMETERS, LEVELS ARE IN METERS. AND CHAINAGE ARE IN KILOMETERS. UNLESS OTHERWISE MENTIONED. ONLY WRITTEN DIMENSIONS SHALL BE FOLLOWED.
- THIS DRAWING SHALL BE READ IN CONJUNCTION WITH THE RELEVANT PLAN AND PROFILE DRAWING OF ROAD.
- CONCRETE GRADE
 - DECK SLAB & PSC GIRDER-----M45
 - PEDESTAL-----M40
 - SUBSTRUCTURE -----M35
 - LEVELING COURSE-----M15
 - CRASH BARRIER -----M40
 - APPROACH SLAB -----M30
- REINFORCEMENT GRADE-Fe500
- MINIMUM CLEAR COVER TO ALL REINFORCEMENT SHALL BE -
 - SUPERSTRUCTURE -----40MM.
 - ABUTMENT PIER AND PIER CAP -----50MM.
 - FOOTING -----75MM.
- 600MM THICK FILTER MATERIAL BEHIND ABUTMENT / RETAINING WALL SHALL BE AS PER APPENDIX-6 OF IRC: 78 & MORTH SPECIFICATION.
- WEEP HOLES IN SLOPE 1:20, 100 DIA P.V.C. PIPE @ SPACING 1000MM C/C BOTH HORIZONTALLY AND VERTICALLY SHALL BE PROVIDED IN STAGGERED MANNER IN MEDIAN WALL AND ABUTMENT ABOVE GROUND LEVEL/LWL.
- "FRL, CROSS-SECTION AND CAMBER etc. SHOWN IN THIS DRAWING SHALL BE VERIFIED WITH CORRESPONDING APPROVED PLAN & PROFILE DRAWING.
- THE FOLLOWING LOADS HAVE BEEN CONSIDERED IN THE DESIGN:-
 - ONE LANE ,TWO LANE AND THREE LANE OF CLASS A
 - ONE LANE OF CLASS A IN ADDITION OF ONE LANE OF CLASS 70R WHEEL OR ONE LANE OF 70R TRACKED WHICHEVER IS GOVERNS.
- BEARING TYPE- POT PTFE
- DRAINAGE SPOUT SHALL BE PROVIDED IN DECK AS PER MORTH STANDARD.
- 300mm THICK DRY STONE REVETMENT SHOULD BE DONE. OVER 150mm THIK FILTER MEDIA.
- PILE LOAD TEST SHALL BE CONDUCTED ON INITIAL PILE. THE NUMBER OF TESTS, TEST PROCEDURE, METHOD OF TEST SHALL BE SIMILAR TO THE PROVISIONS OF IS:2911(PART-1/SEC-4). IT SHALL HOWEVER BE ENSURED THAT IT IS NOT LESS THAN THE DESIGN VALUES.
- 6MM THICK PERMANENT STEEL LINER TO BE PROVIDED UPTO MAXIMUM SCOUR LEVEL AS PER IRC:78, CLAUSE 709.1.4(III). IN CASE OF MARINE CLAY OR SOFT SOIL OR SOIL HAVING AGGRESSIVE MATERIAL,PERMANET STEEL LINER OF SUFFICIENT STRENGTH SHALL BE USED FOR THE FULL DEPTH OF SUCH STRATA.


H	</
---	--	--	----

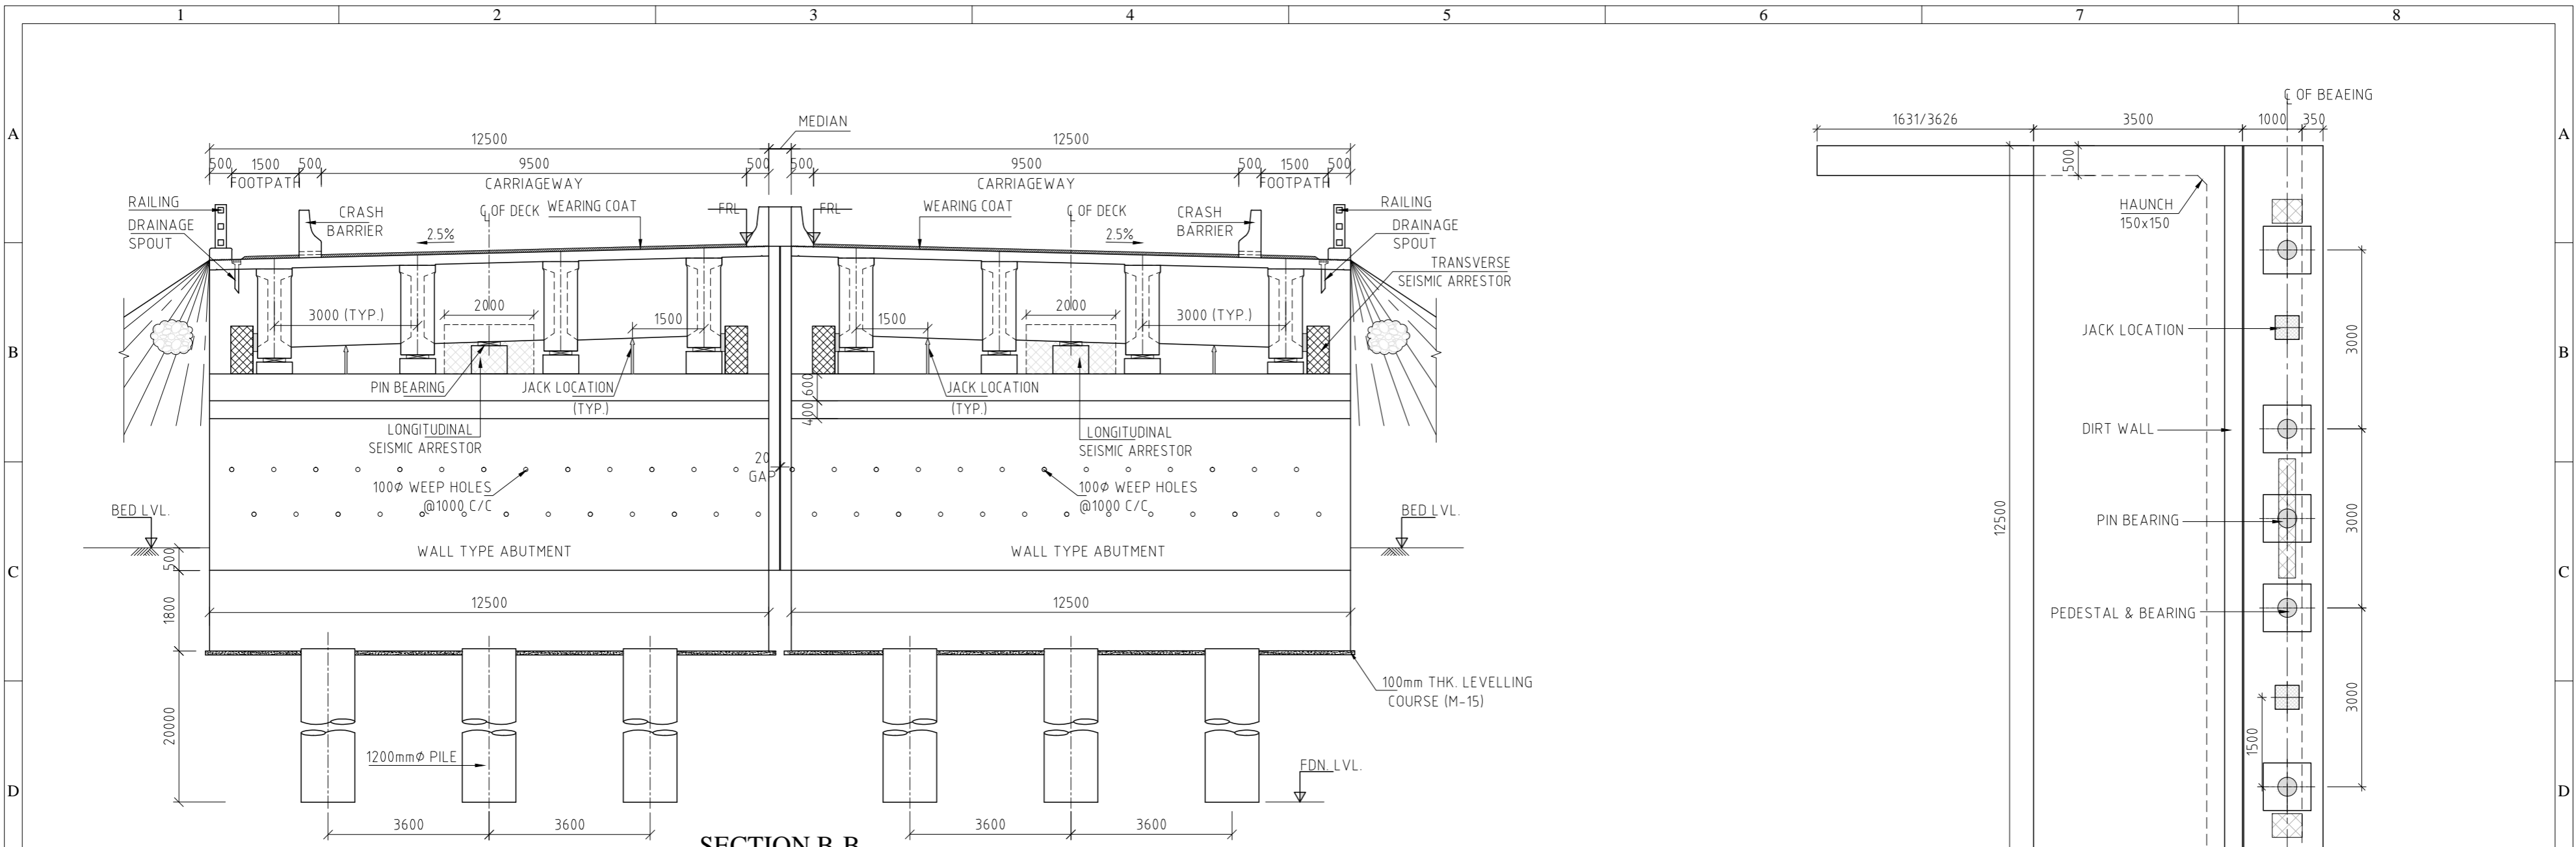


SECTION B-B
(SCALE 1:100)

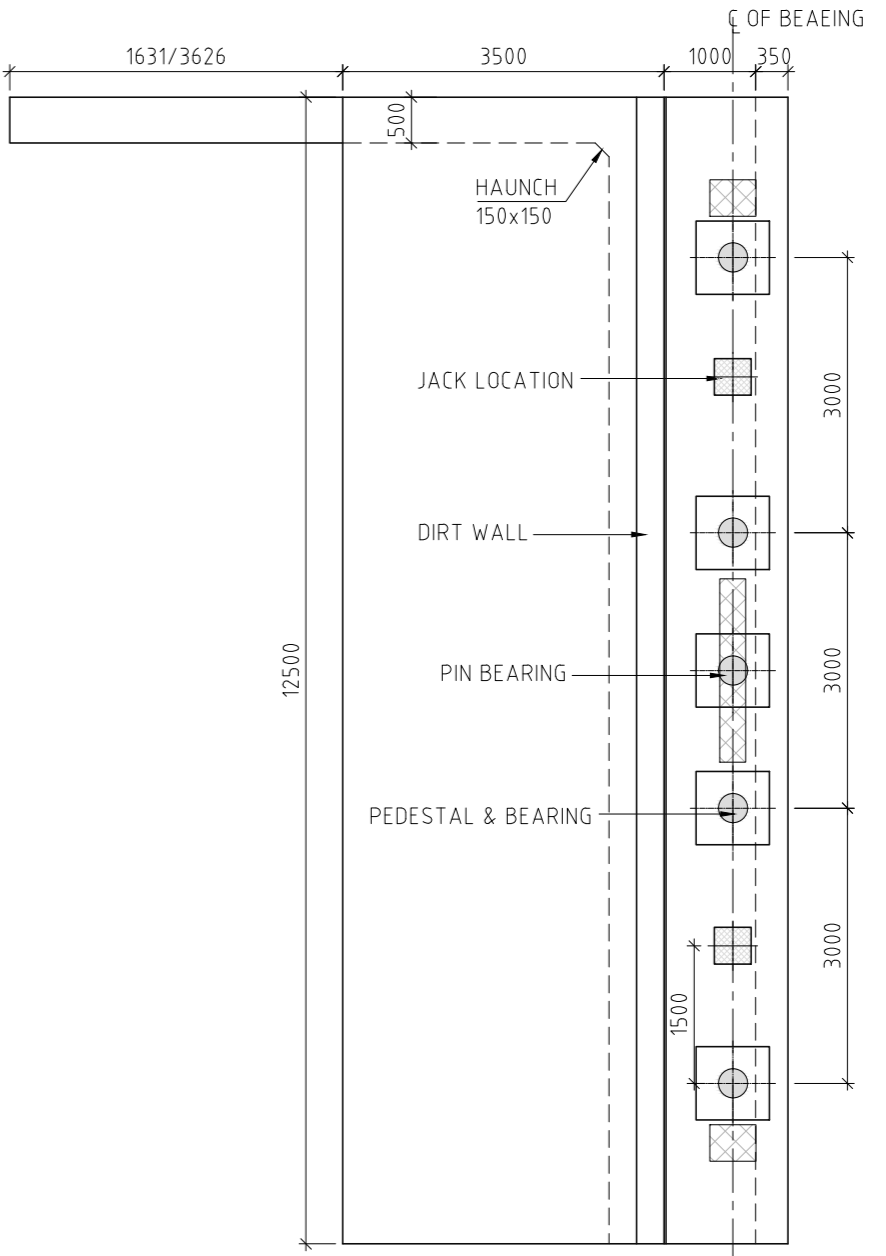

ABUTMENT CAP TOP PLAN
(SCALE 1:75)

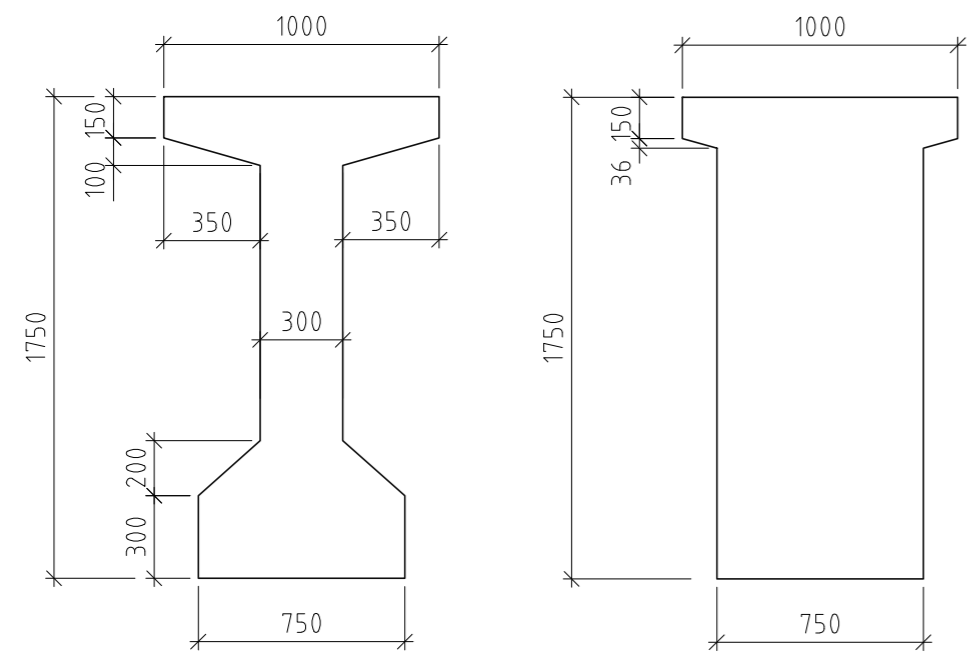


SECTION AT MID
SECTION AT END
DETAILED FOR PSC GIRDER
(SCALE 1:25)

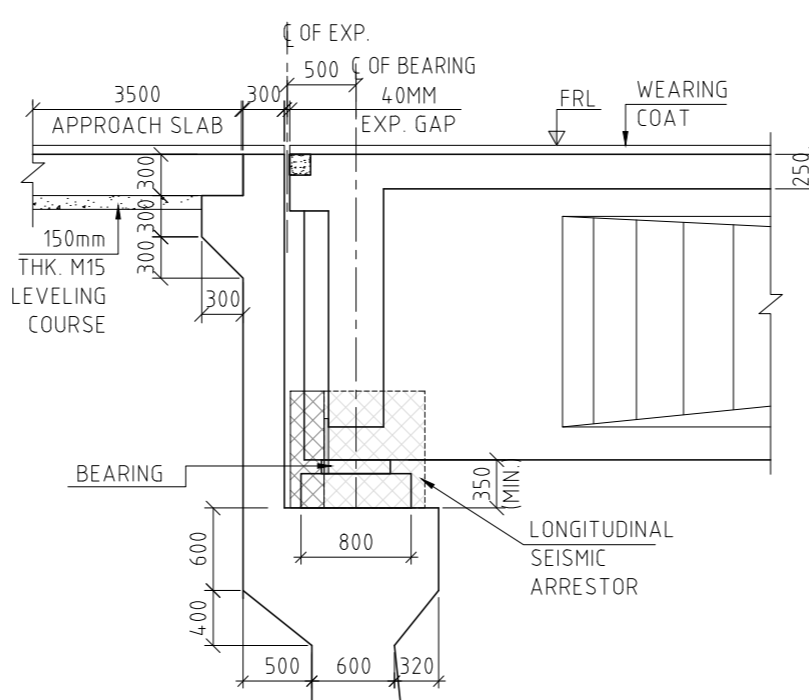


DETAIL - 'A'
(SCALE 1:50)

--	--	

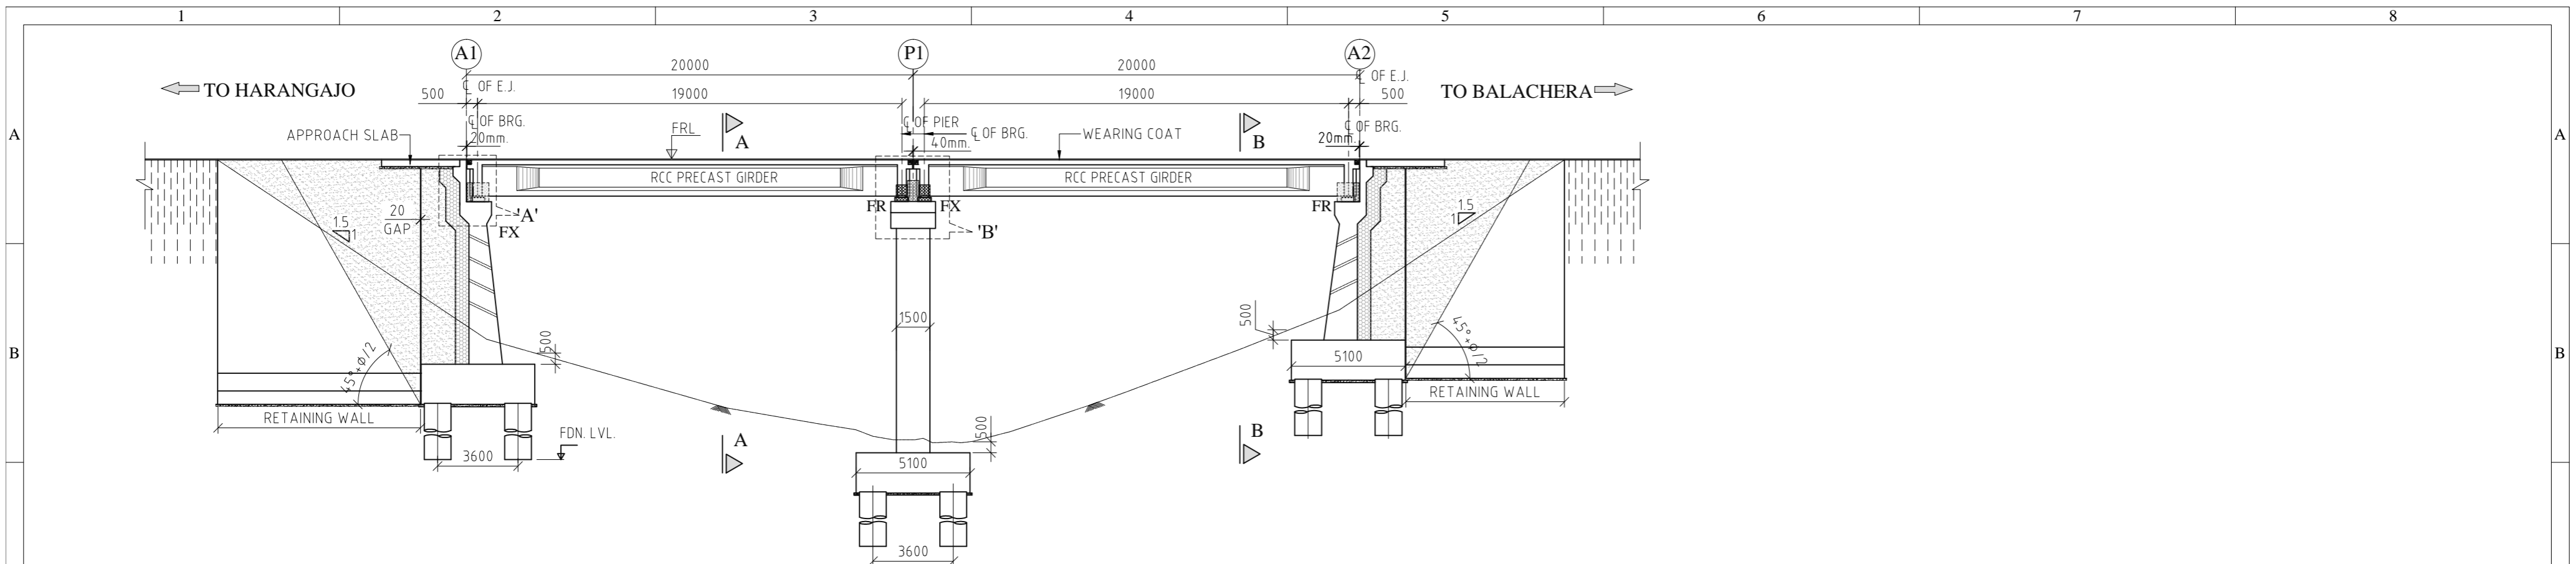

FINISH ROAD LEVEL (m)	321.007	321.746	322.599
EXISTING GROUND LVL (m)	312.458	309.156	315.269
CHAINAGE (km.)	263+060	263+080	263+100

LONGITUDINAL ELEVATION
(SCALE 1:200)

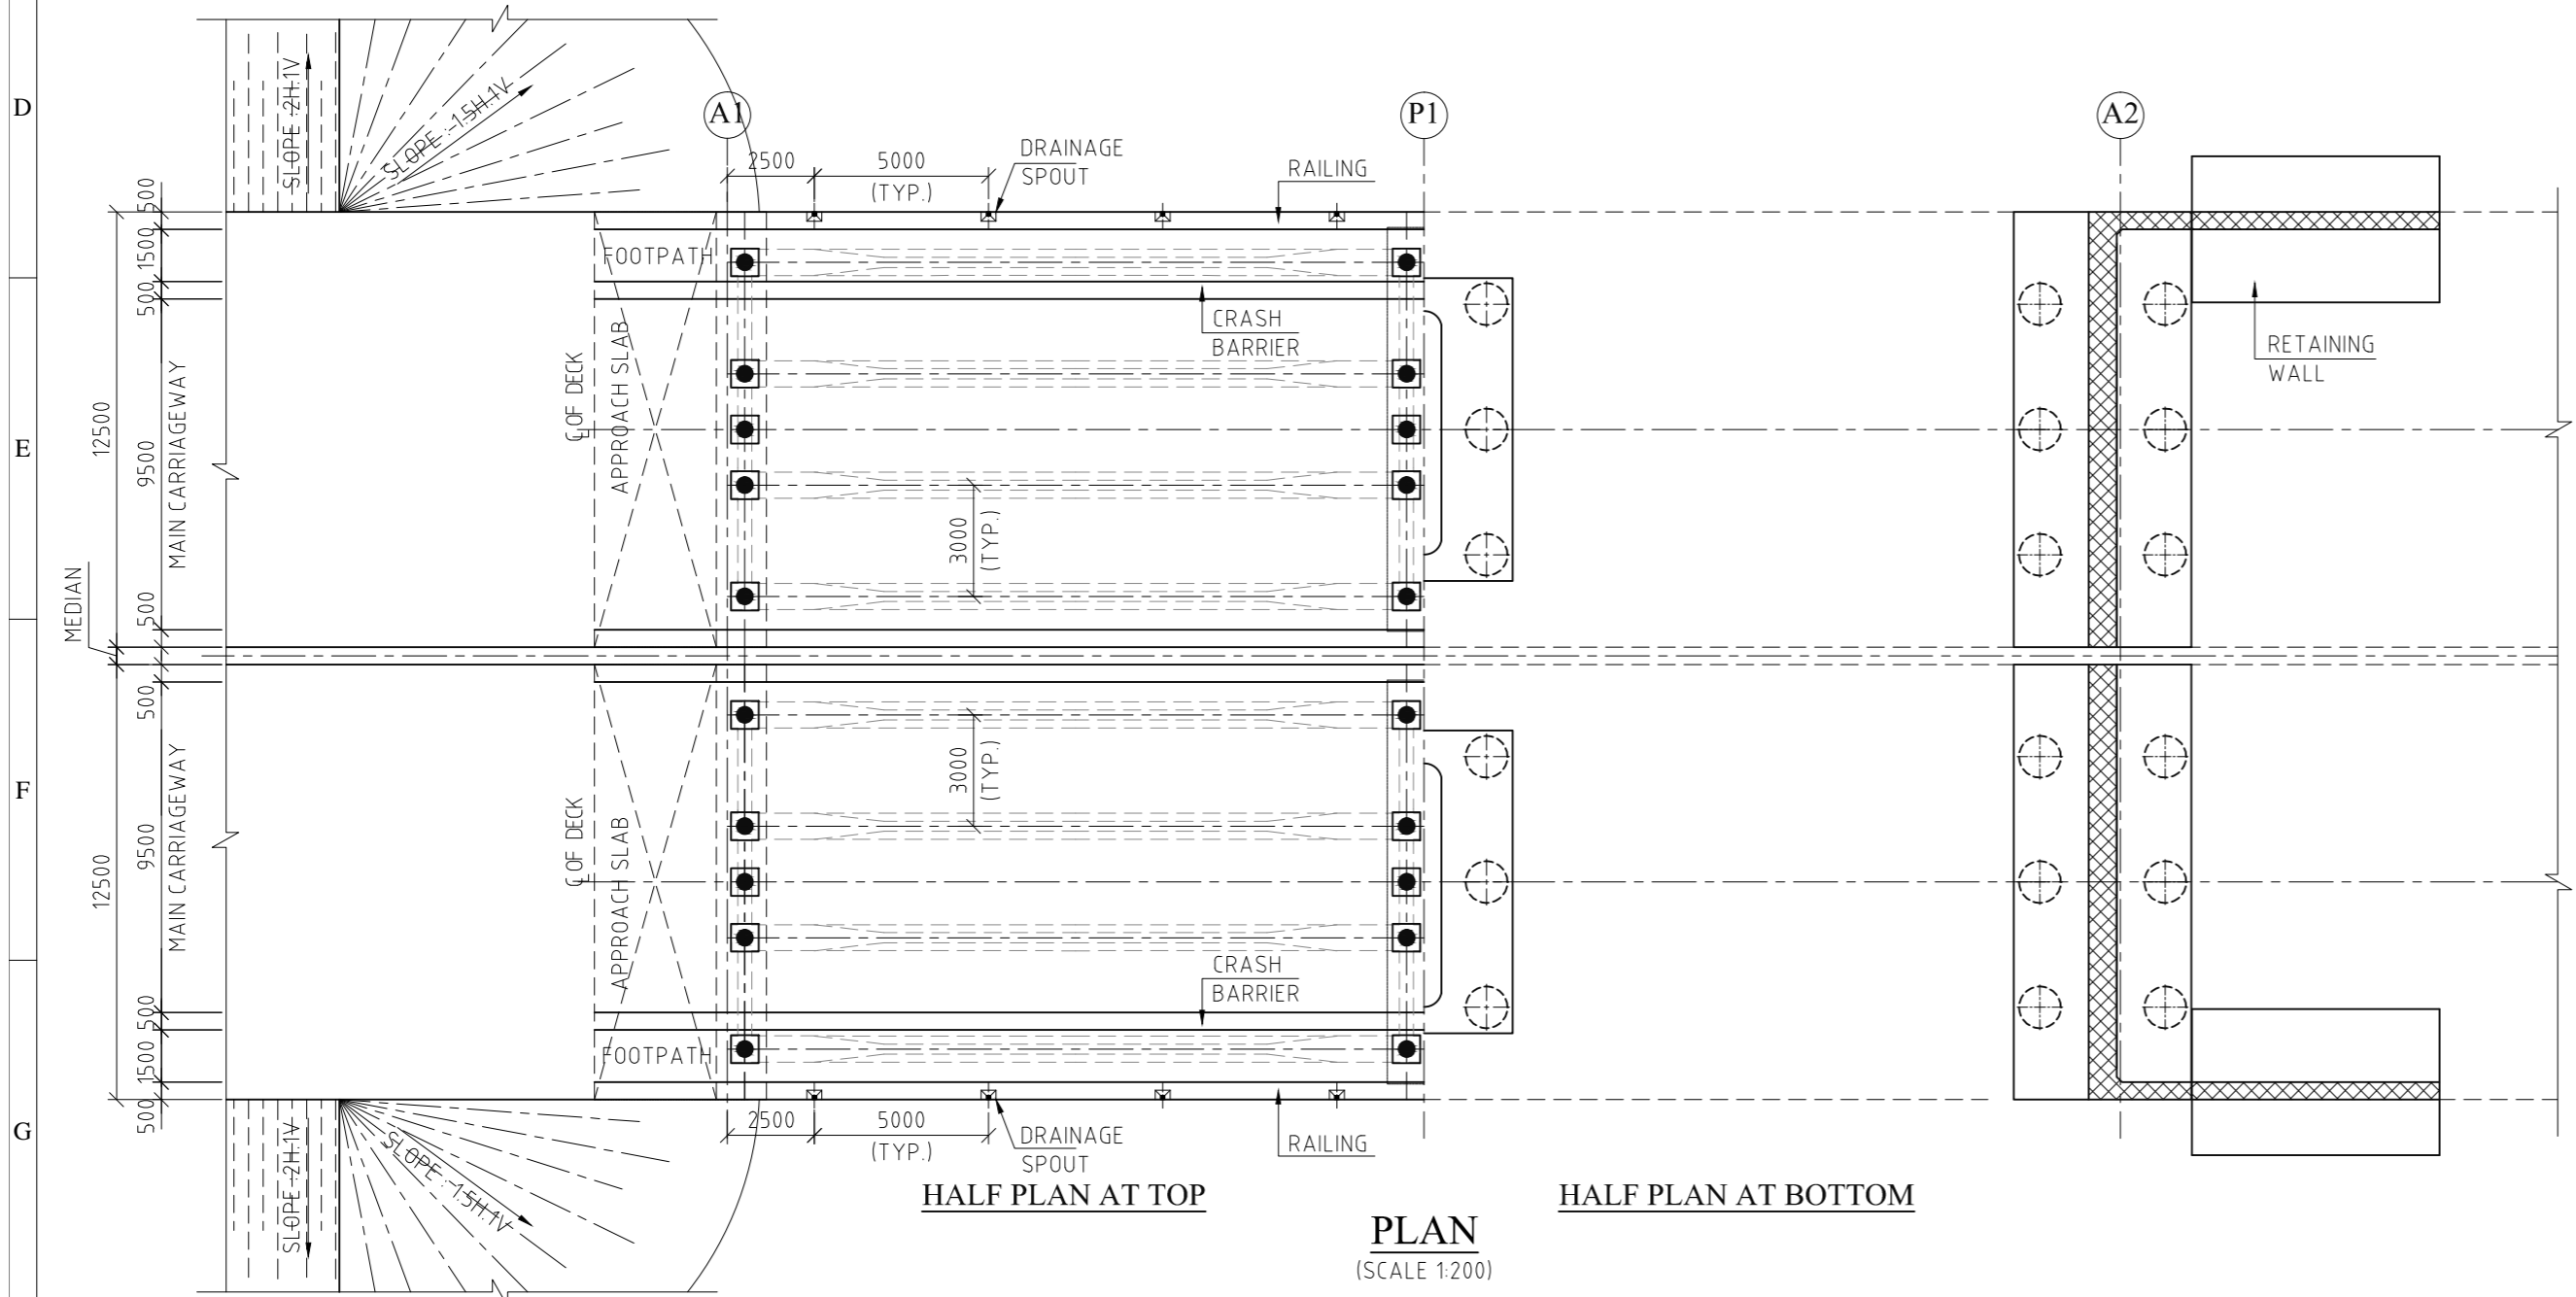

HALF PLAN AT TOP

PLAN
(SCALE 1:200)

HALF PLAN AT BOTTOM


NOTES:-

- ALL DIMENSIONS ARE IN MILLIMETERS, LEVELS ARE IN METERS, AND CHAINAGE ARE IN KILOMETERS. UNLESS OTHERWISE MENTIONED, ONLY WRITTEN DIMENSIONS SHALL BE FOLLOWED.
- THIS DRAWING SHALL BE READ IN CONJUNCTION WITH THE RELEVANT PLAN AND PROFILE DRAWING OF ROAD.
- CONCRETE GRADE
 - DECK SLAB & RCC GIRDER-----M35
 - PEDESTAL-----M40
 - SUBSTRUCTURE -----M35
 - LEVELING COURSE-----M15
 - CRASH BARRIER -----M40
 - APPROACH SLAB -----M30
- REINFORCEMENT GRADE-Fe-500
- MINIMUM CLEAR COVER TO ALL REINFORCEMENT SHALL BE -
 - SUPERSTRUCTURE -----40MM.
 - ABUTMENT CAP -----50MM.
 - FOOTING -----75MM.
- 600MM THICK FILTER MATERIAL BEHIND ABUTMENT/ RETAINING WALL SHALL BE AS PER APPENDIX-6 OF IRC: 78 & MORTH SPECIFICATION
- WEEP HOLES IN SLOPE 1:20, 100 DIA P.V.C. PIPE @ SPACING 1000MM C/C BOTH HORIZONTALLY AND VERTICALLY SHALL BE PROVIDED IN STAGGERED MANNER IN MEDIAN WALL AND ABUTMENT ABOVE GROUND LEVEL/LWL.
- "FRL, CROSS-SECTION AND CAMBER etc. SHOWN IN THIS DRAWING SHALL BE VERIFIED WITH CORRESPONDING APPROVED PLAN & PROFILE DRAWING.
- THE DIMENSION, LEVEL SHOWN IN THE GAD IS SUBJECTED TO CHANGE AS PER SITE REQUIREMENT AND DETAILED DESIGN.
- THE FOLLOWING LOADS HAVE BEEN CONSIDERED IN THE DESIGN:-
 - ONE LANE, TWO LANE AND THREE LANE OF CLASS A
 - ONE LANE OF CLASS A IN ADDITION OF ONE LANE OF CLASS 70R WHEEL OR ONE LANE OF 70R TRACKED WHICHEVER IS GOVERNS.
- BEARING TYPE- POT-PTFE.
- DRAINAGE SPOUT SHALL BE PROVIDED IN DECK AS PER MORTH STANDARD.
- PILE LOAD TEST SHALL BE CONDUCTED ON INITIAL PILE. THE NUMBER OF TESTS, TEST PROCEDURE, METHOD OF TEST SHALL BE SIMILAR TO THE PROVISIONS OF IS:2911(PART-1/SEC-4). IT SHALL HOWEVER BE ENSURED THAT IT IS NOT LESS THAN THE DESIGN VALUES.
- 6MM THICK PERMANENT STEEL LINER TO BE PROVIDED. UPTO MAXIMUM SCOUR LEVEL AS PER IRC:78, CLAUSE 709.1.4(III). IN CASE OF MARINE CLAY OR SOFT SOIL OR SOIL HAVING AGGRESSIVE MATERIAL,PERMANET STEEL LINER OF SUFFICIENT STRENGTH SHALL BE USED FOR THE FULL DEPTH OF SUCH STRATA.


LEGEND:-

FRL	FINISHED ROAD LEVEL
GL	GROUND LEVEL
FDN	FOUNDATION
LVL	LEVEL
SQ	SQUARE
SK	SKEW
E.J.	EXPANSION JOINT


--	--	

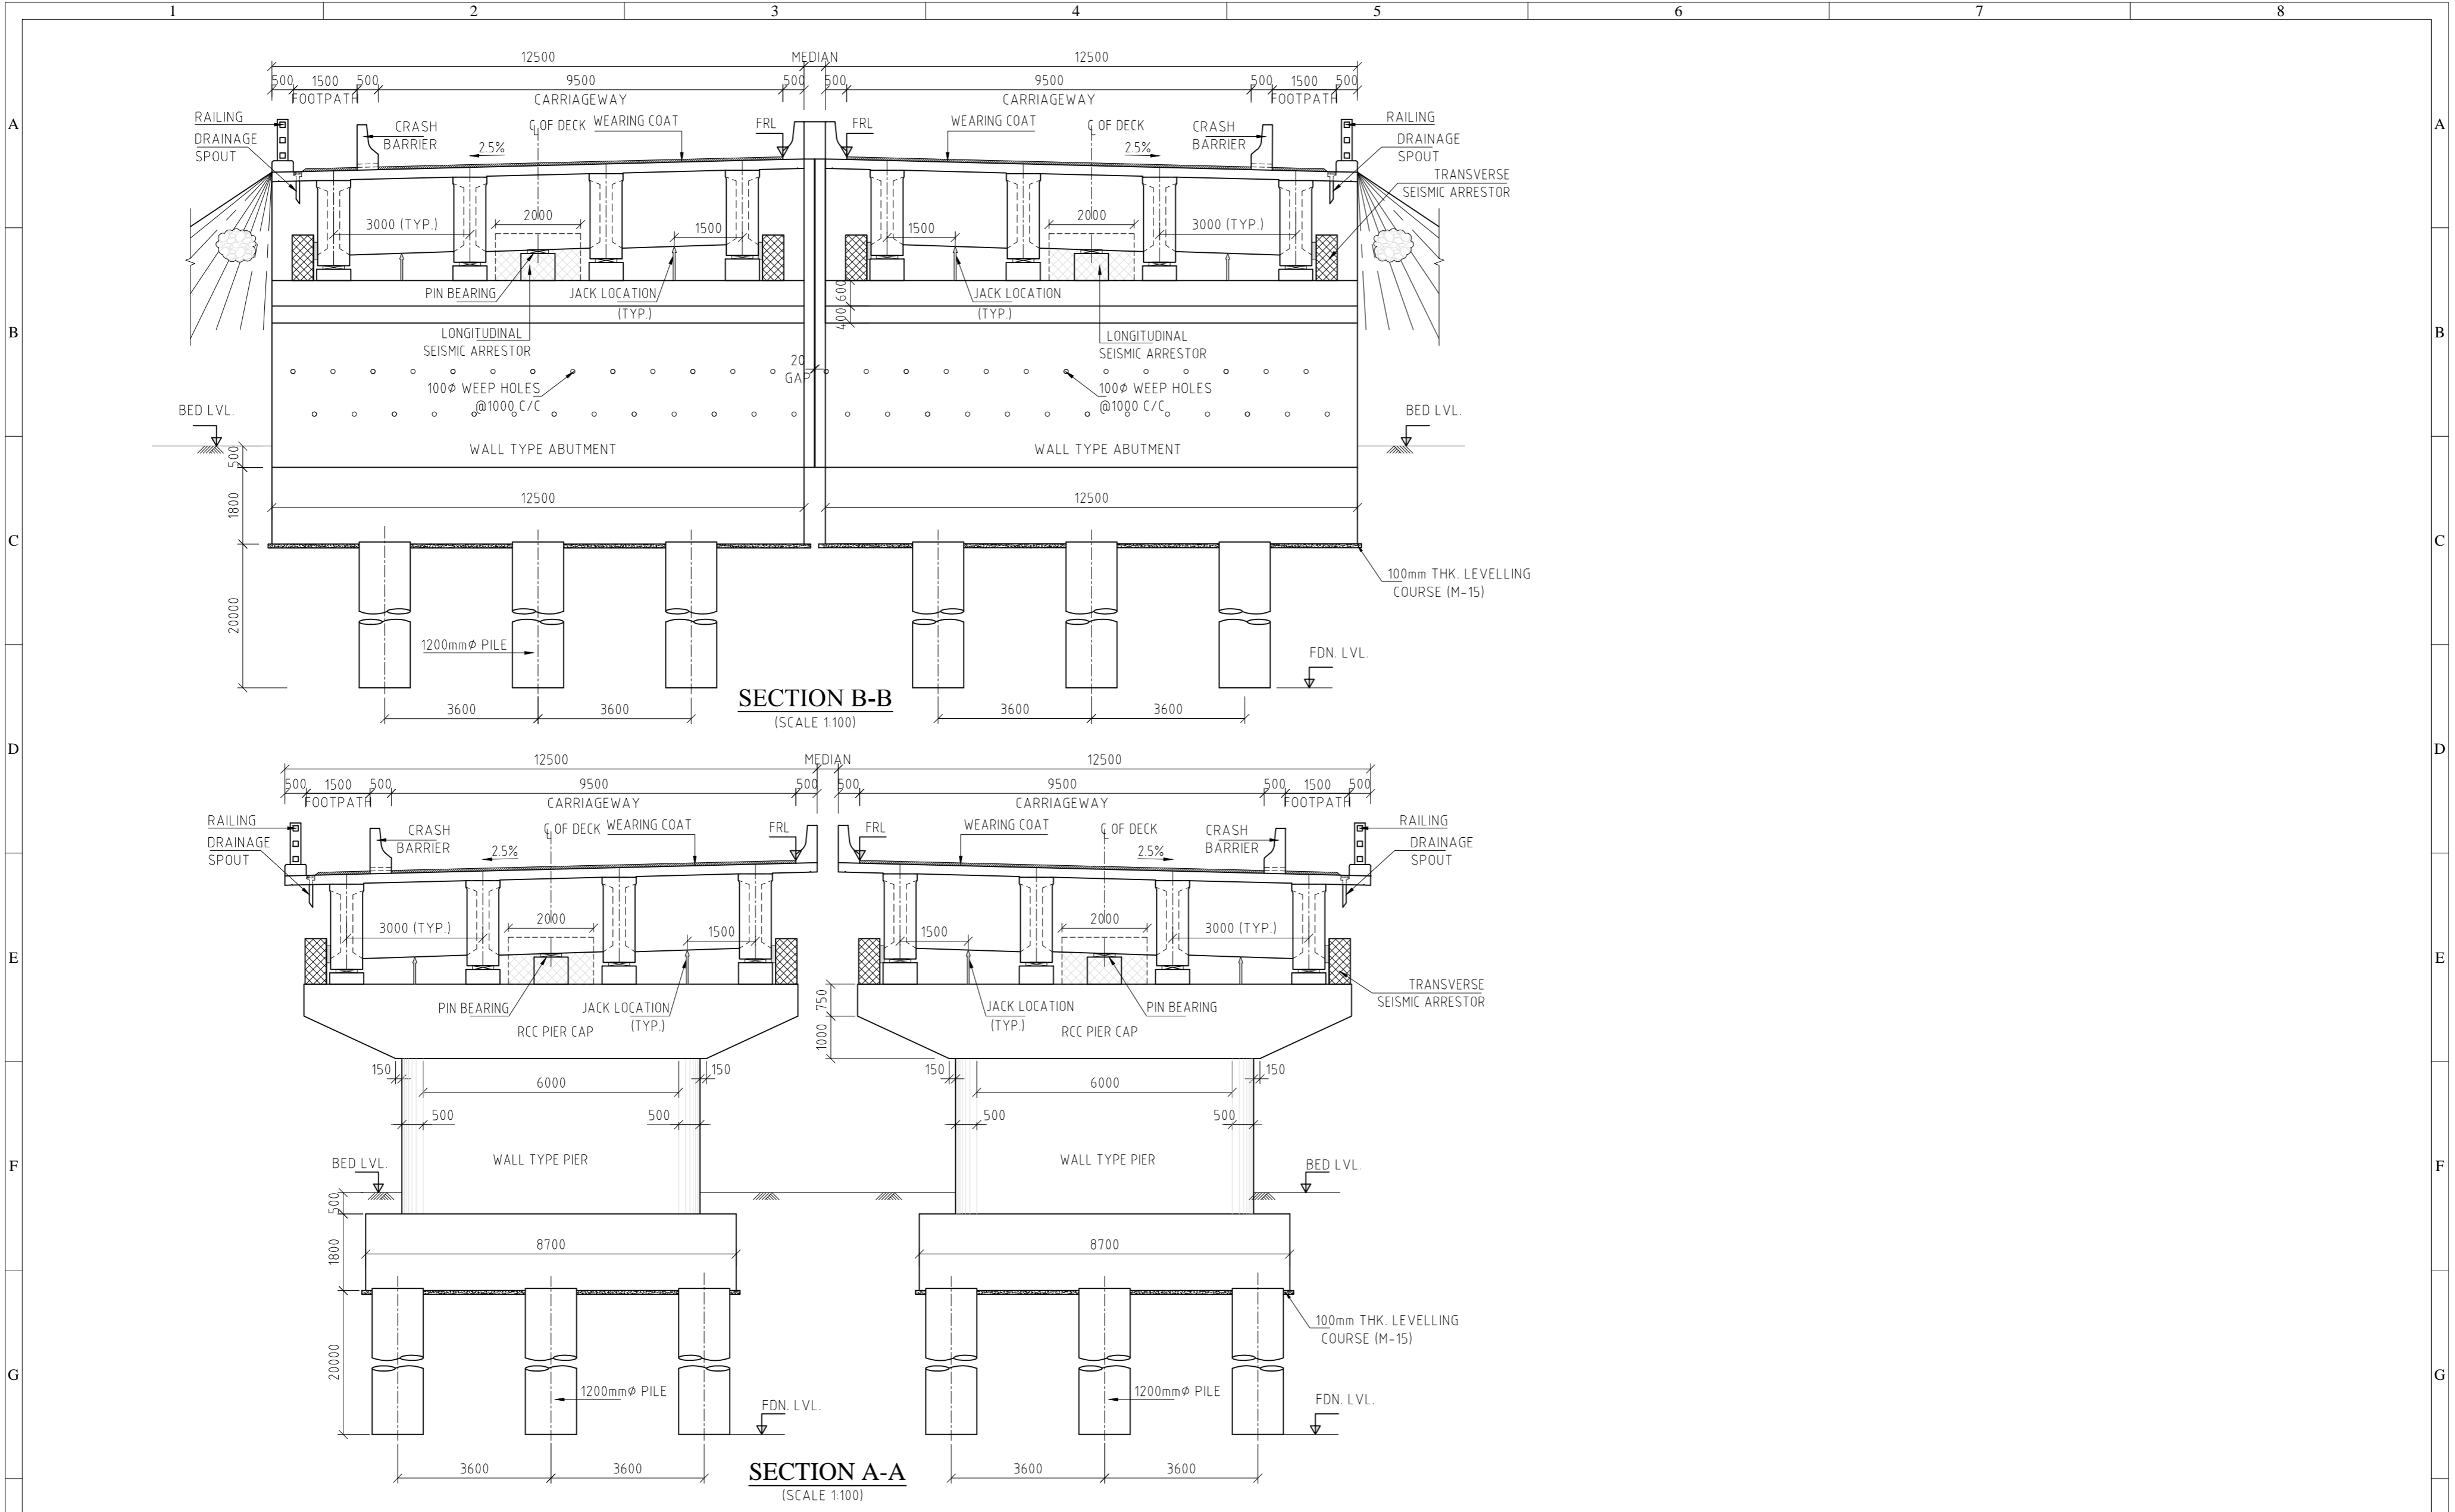


	</	
--	--	----	--

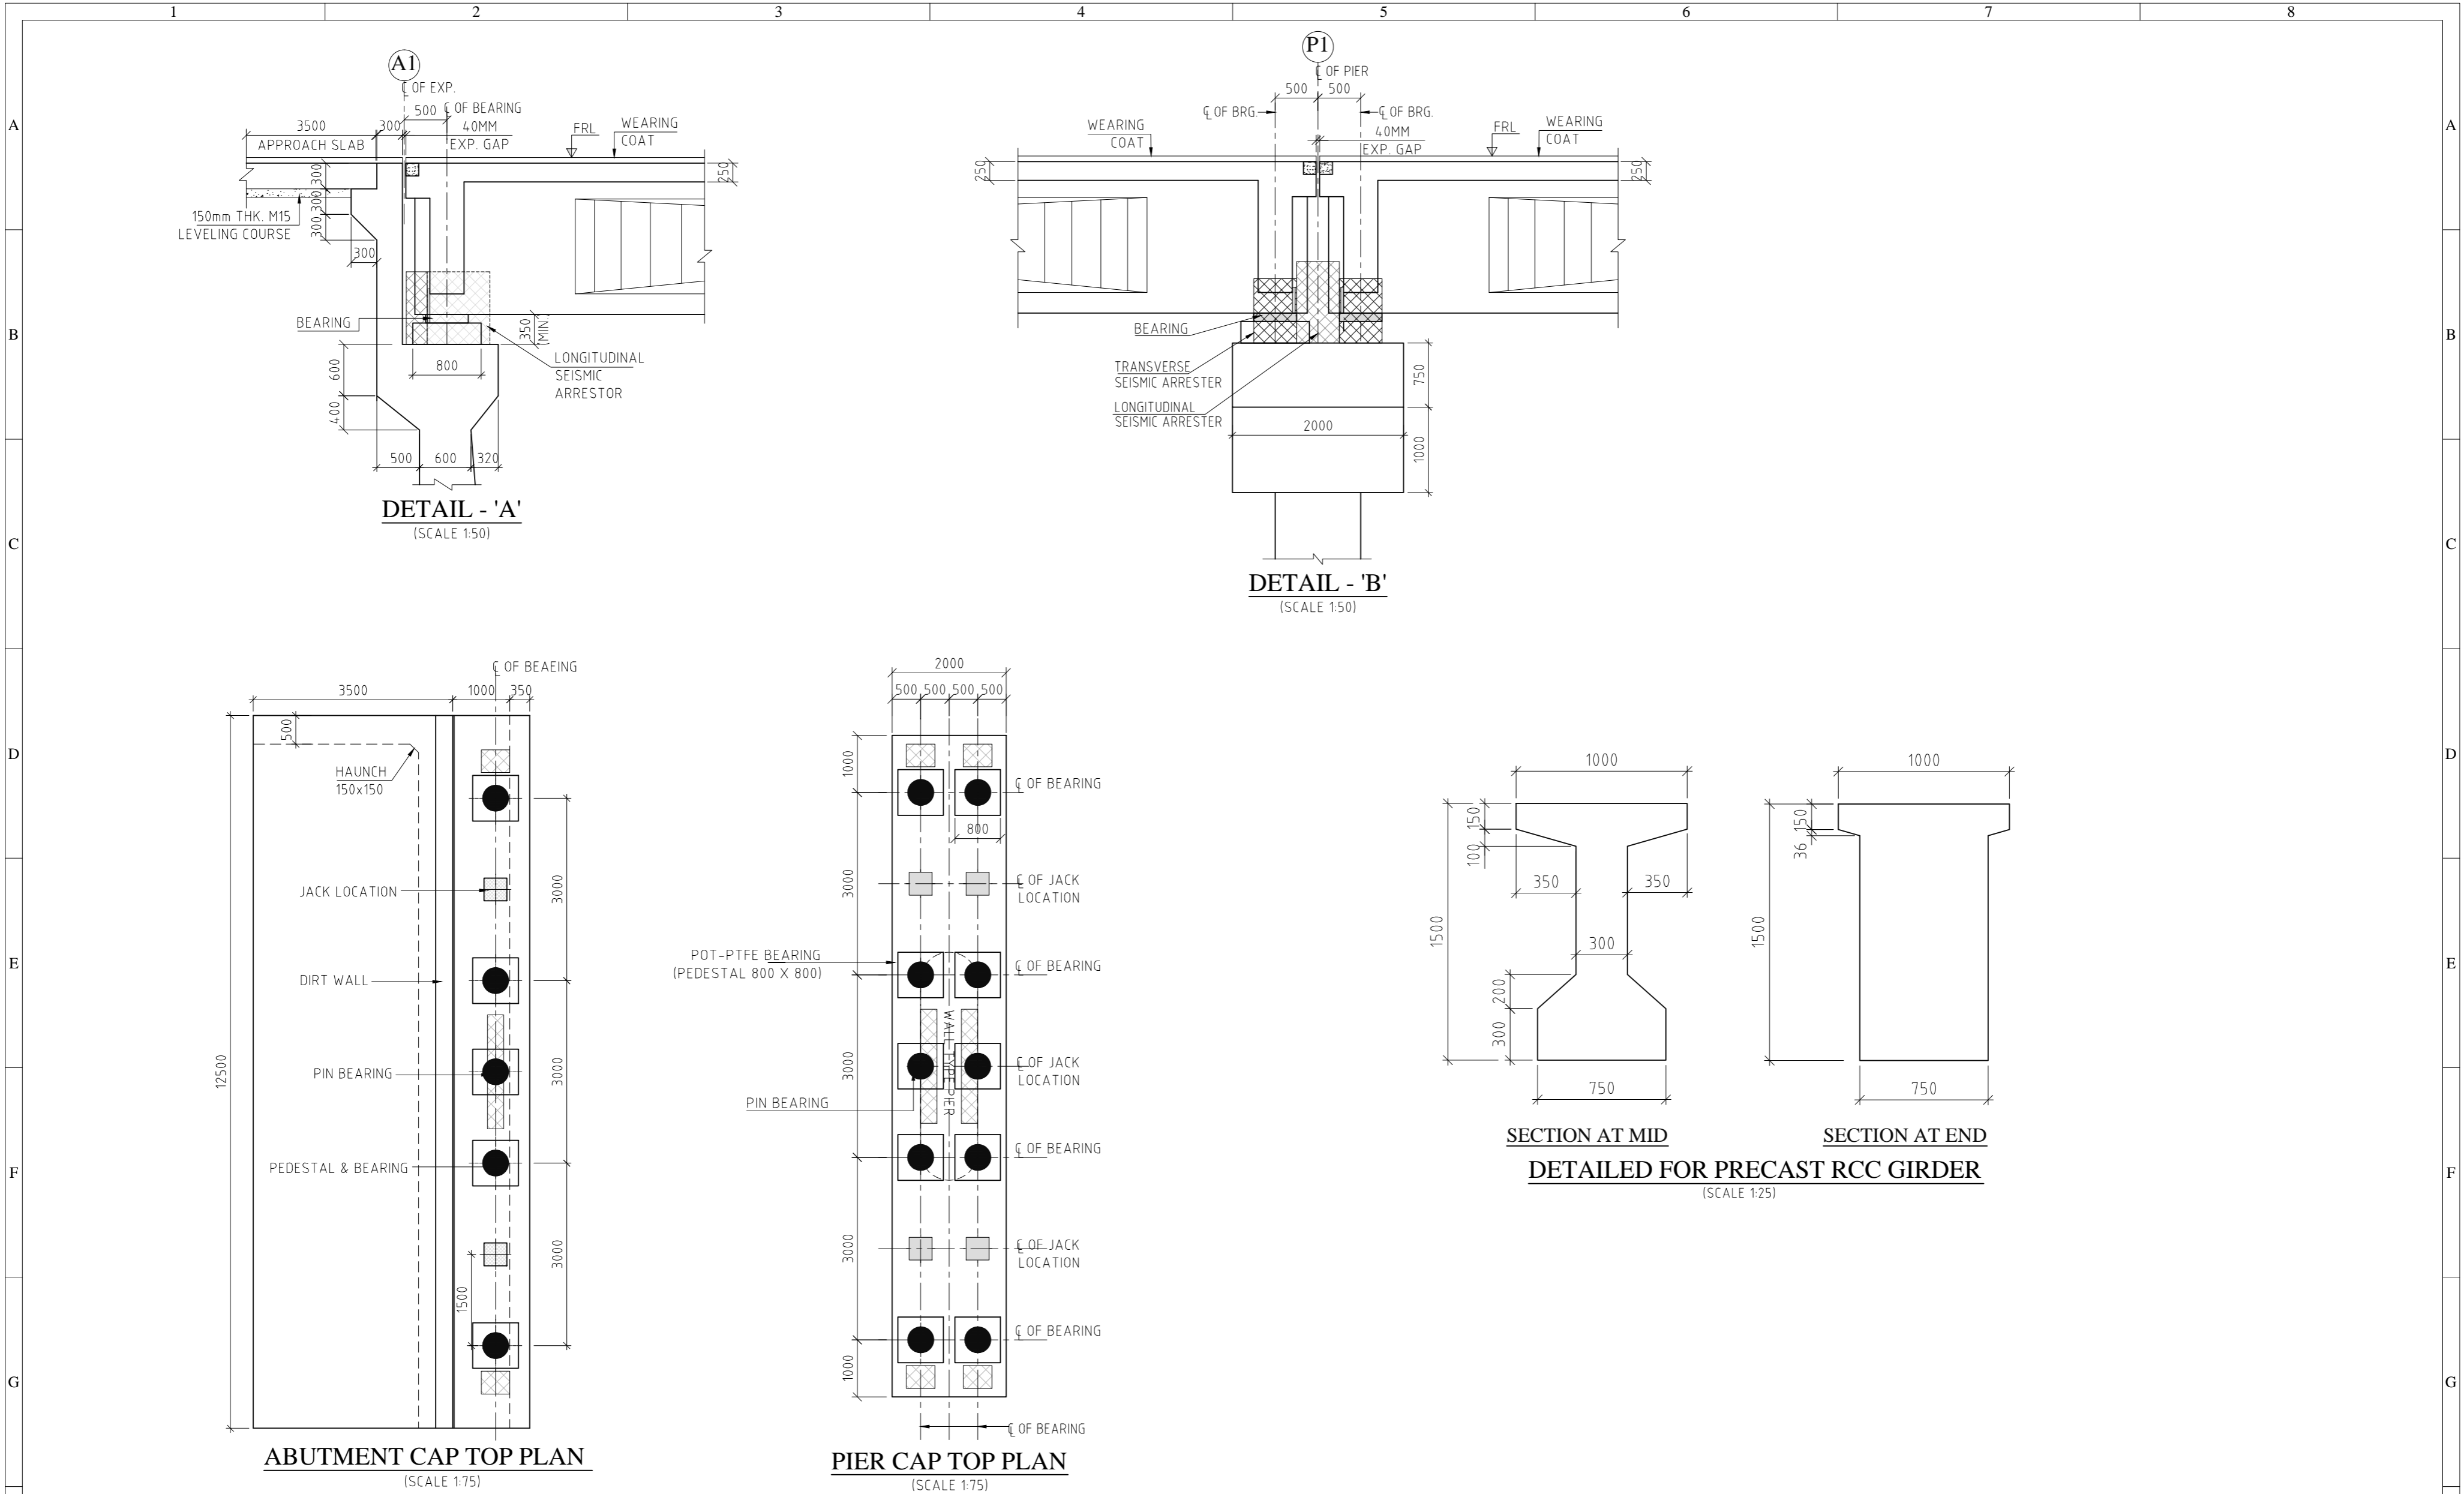


H	
---	--	--	

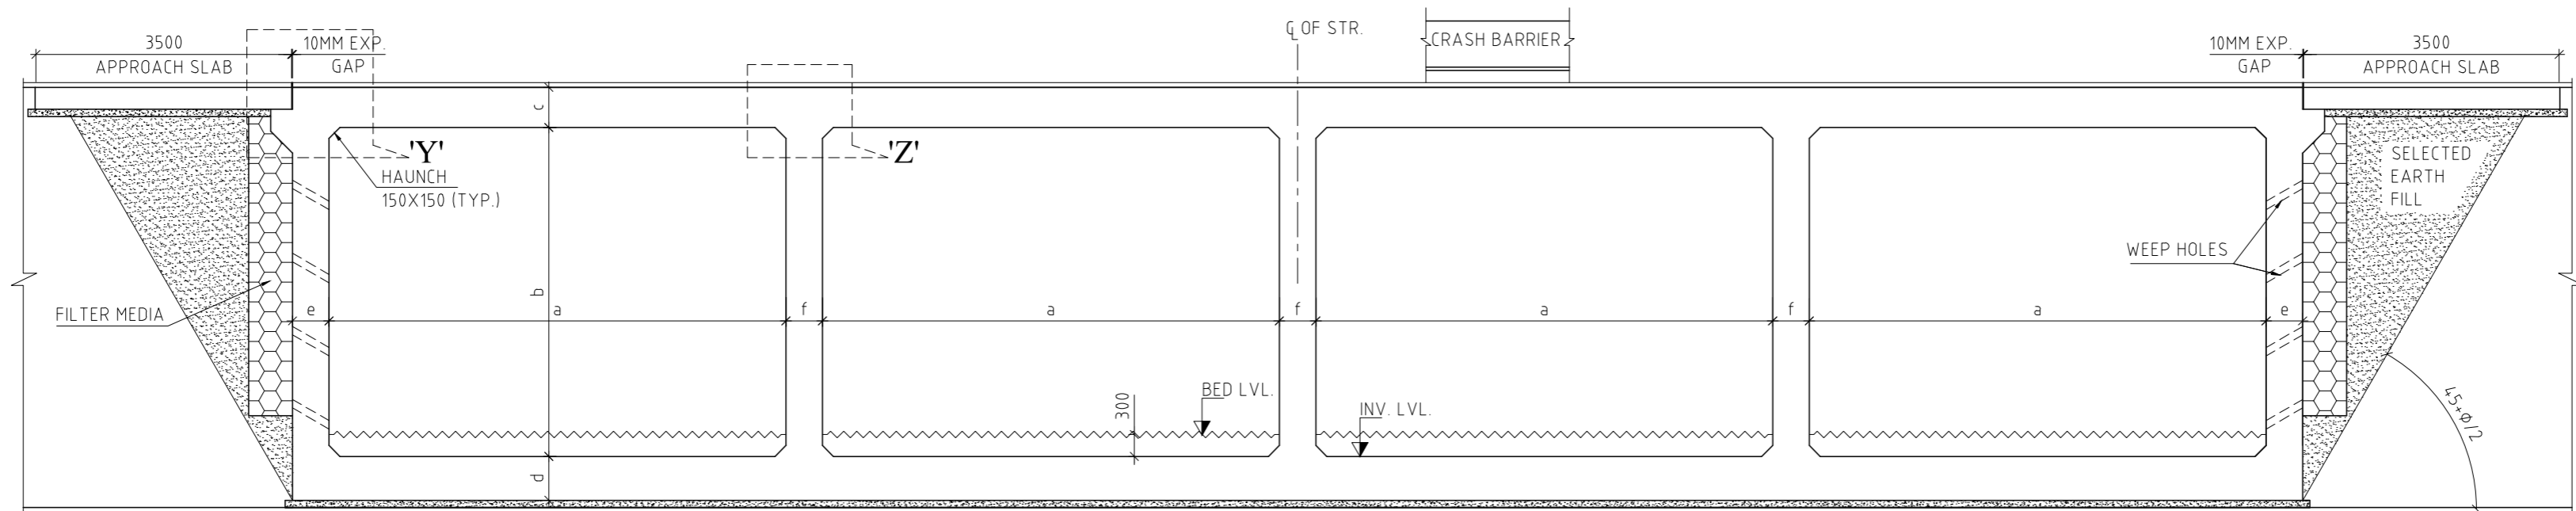


SECTION B-B
(SCALE-1:75)

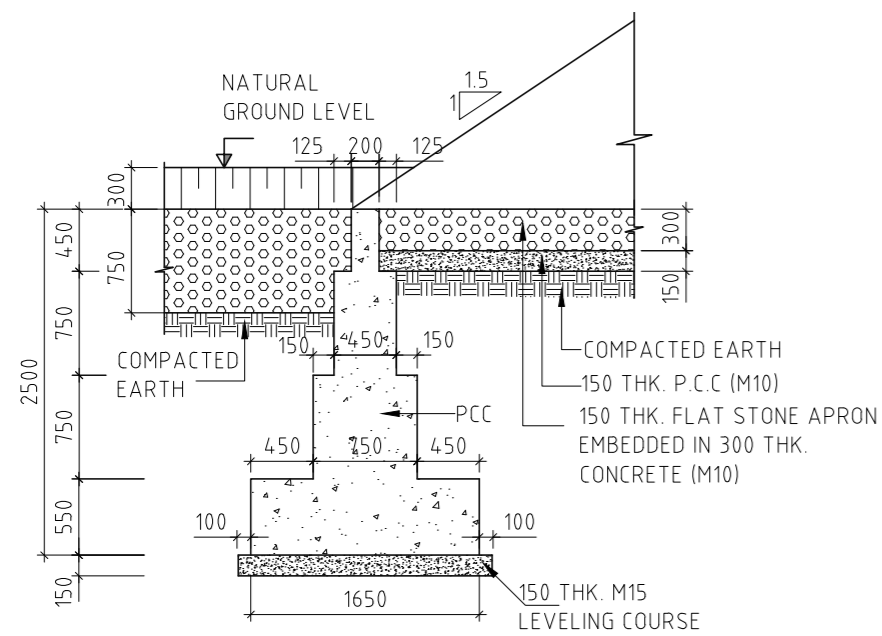


DETAIL OF CURTAIN WALL-I
(DOWN STREAM SIDE)
(SCALE 1:50)

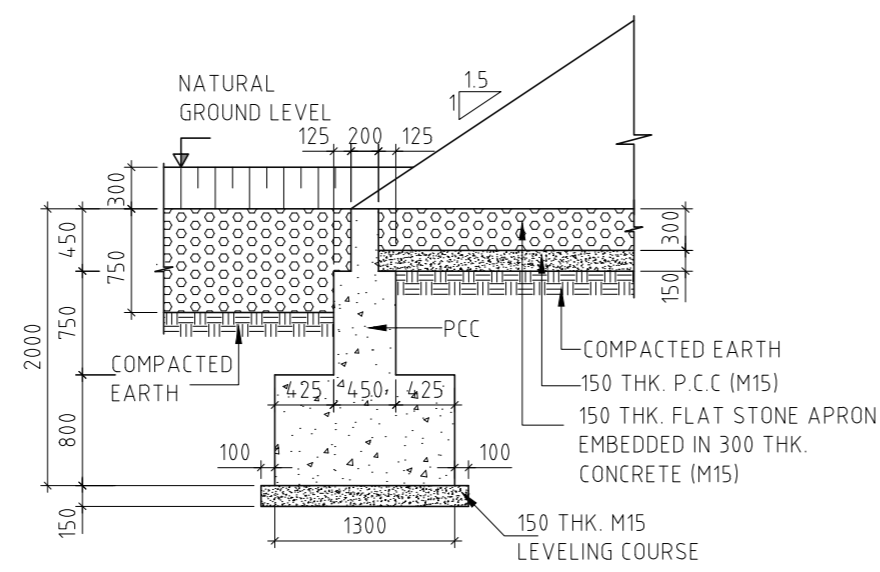


DETAIL OF CURTAIN WALL-II
(UP STREAM SIDE)
(SCALE 1:50)

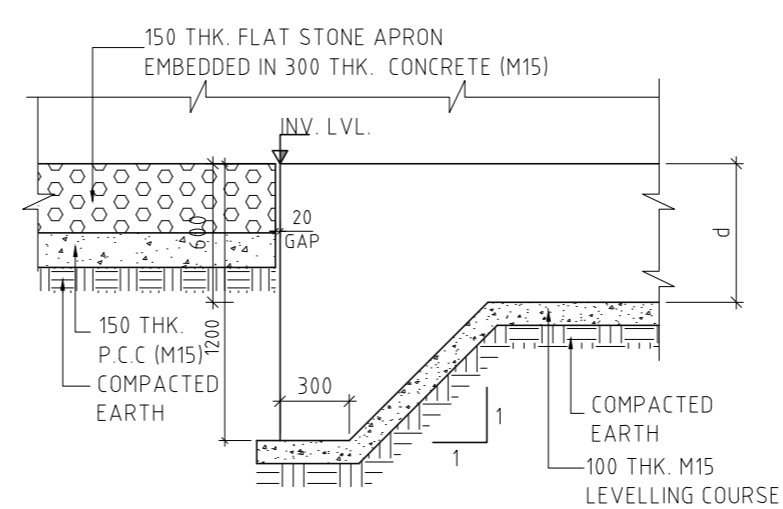

DETAIL-'X'
(SCALE 1:30)

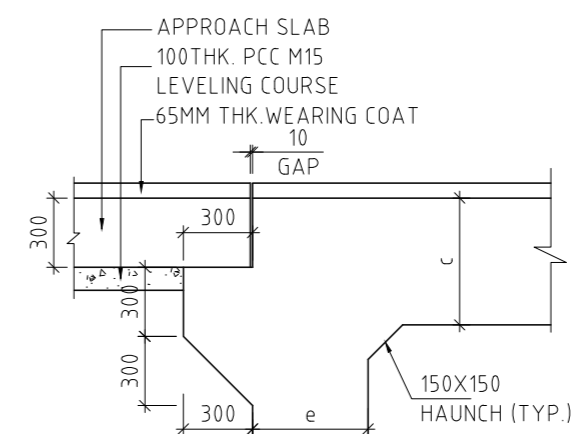


DETAIL-'Y'
(SCALE 1:30)

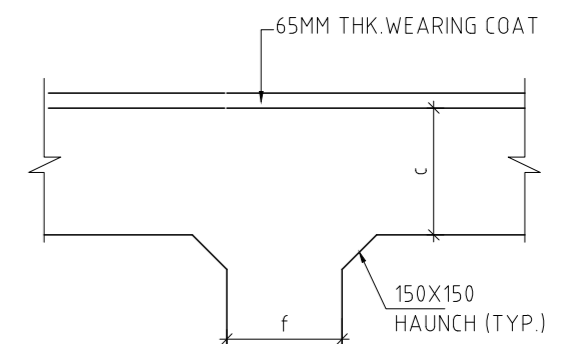

DETAIL-'Z'
(SCALE 1:30)

[illegible]

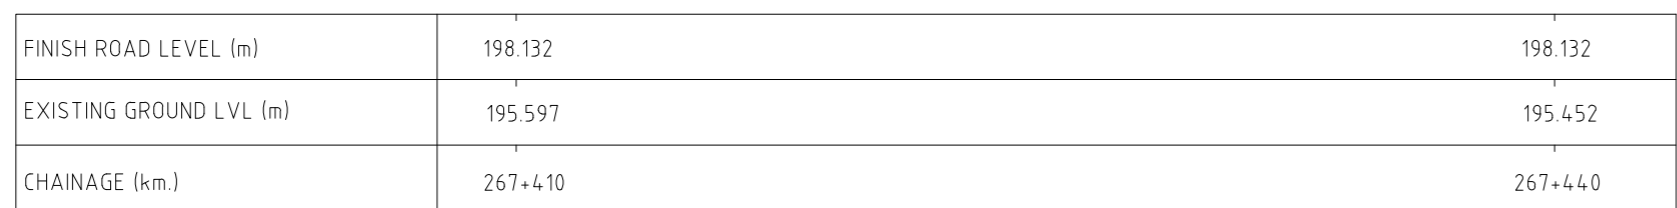

LONGITUDINAL ELEVATION
(SCALE 1:200)

HALF PLAN AT TOP
(SCALE 1:200)

HALF PLAN AT BOTTOM
(SCALE 1:200)


PLAN
(SCALE 1:200)

1. ALL DIMENSIONS ARE IN MILLIMETERS, LEVELS ARE IN METERS, AND CHAINAGE ARE IN KILOMETERS. UNLESS OTHERWISE MENTIONED. ONLY WRITTEN DIMENSIONS SHALL BE FOLLOWED.
2. THIS DRAWING SHALL BE READ IN CONJUNCTION WITH THE RELEVANT PLAN AND PROFILE DRAWING OF ROAD.
3. CONCRETE GRADE
 - a. DECK SLAB & PSC GIRDER-----M45
 - b. PEDESTAL-----M40
 - c. SUBSTRUCTURE-----M35
 - d. LEVELING COURSE-----M15
 - e. CRASH BARRIER-----M40
 - f. APPROACH SLAB-----M30
4. REINFORCEMENT GRADE-Fe500
5. MINIMUM CLEAR COVER TO ALL REINFORCEMENT SHALL BE -
 - a. SUPERSTRUCTURE-----40MM.
 - b. ABUTMENT PIER AND PIER CAP-----50MM.
 - c. FOOTING-----75MM.
6. 600MM THICK FILTER MATERIAL BEHIND ABUTMENT/ RETAINING WALL SHALL BE AS PER APPENDIX-6 OF IRC: 78 & MORTH SPECIFICATION.
7. WEEP HOLES IN SLOPE 1:20, 100 DIA P.V.C. PIPE @ SPACING 1000MM C/C BOTH HORIZONTALLY AND VERTICALLY SHALL BE PROVIDED IN STAGGERED MANNER IN MEDIAN WALL AND ABUTMENT ABOVE GROUND LEVEL/LWL.
8. "FRL, CROSS-SECTION AND CAMBER etc. SHOWN IN THIS DRAWING SHALL BE VERIFIED WITH CORRESPONDING APPROVED PLAN & PROFILE DRAWING.
9. THE FOLLOWING LOADS HAVE BEEN CONSIDERED IN THE DESIGN:-
 - f. ONE LANE ,TWO LANE AND THREE LANE OF CLASS A
 - g. ONE LANE OF CLASS A IN ADDITION OF ONE LANE OF CLASS 70R WHEEL OR ONE LANE OF 70R TRACKED WHICHEVER IS GOVERNS.
10. BEARING TYPE- POT PTFE
11. DRAINAGE SPOUT SHALL BE PROVIDED IN DECK AS PER MORTH STANDARD.
12. 300mm THICK DRY STONE REVETMENT SHOULD BE DONE. OVER 150mm THIK FILTER MEDIA.
13. PILE LOAD TEST SHALL BE CONDUCTED ON INITIAL PILE. THE NUMBER OF TESTS, TEST PROCEDURE, METHOD OF TEST SHALL BE SIMILAR TO THE PROVISIONS OF IS:2911(PART-1/SEC-4). IT SHALL HOWEVER BE ENSURED THAT IT IS NOT LESS THAN THE DESIGN VALUES.
14. 6MM THICK PERMANENT STEEL LINER TO BE PROVIDED UPTO MAXIMUM SCOUR LEVEL AS PER IRC:78, CLAUSE 709.14(III).
IN CASE OF MARINE CLAY OR SOFT SOIL OR SOIL HAVING AGGRESSIVE MATERIAL,PERMANET STEEL LINER OF SUFFICIENT STRENGTH SHALL BE USED FOR THE FULL DEPTH OF SUCH STRATA.


LEGEND:-


FRL	FINISHED ROAD LEVEL
G.L	GROUND LEVEL
FDN.	FOUNDATION
LVL.	LEVEL
E.J.	EXPANSION JOINT

[illegible]

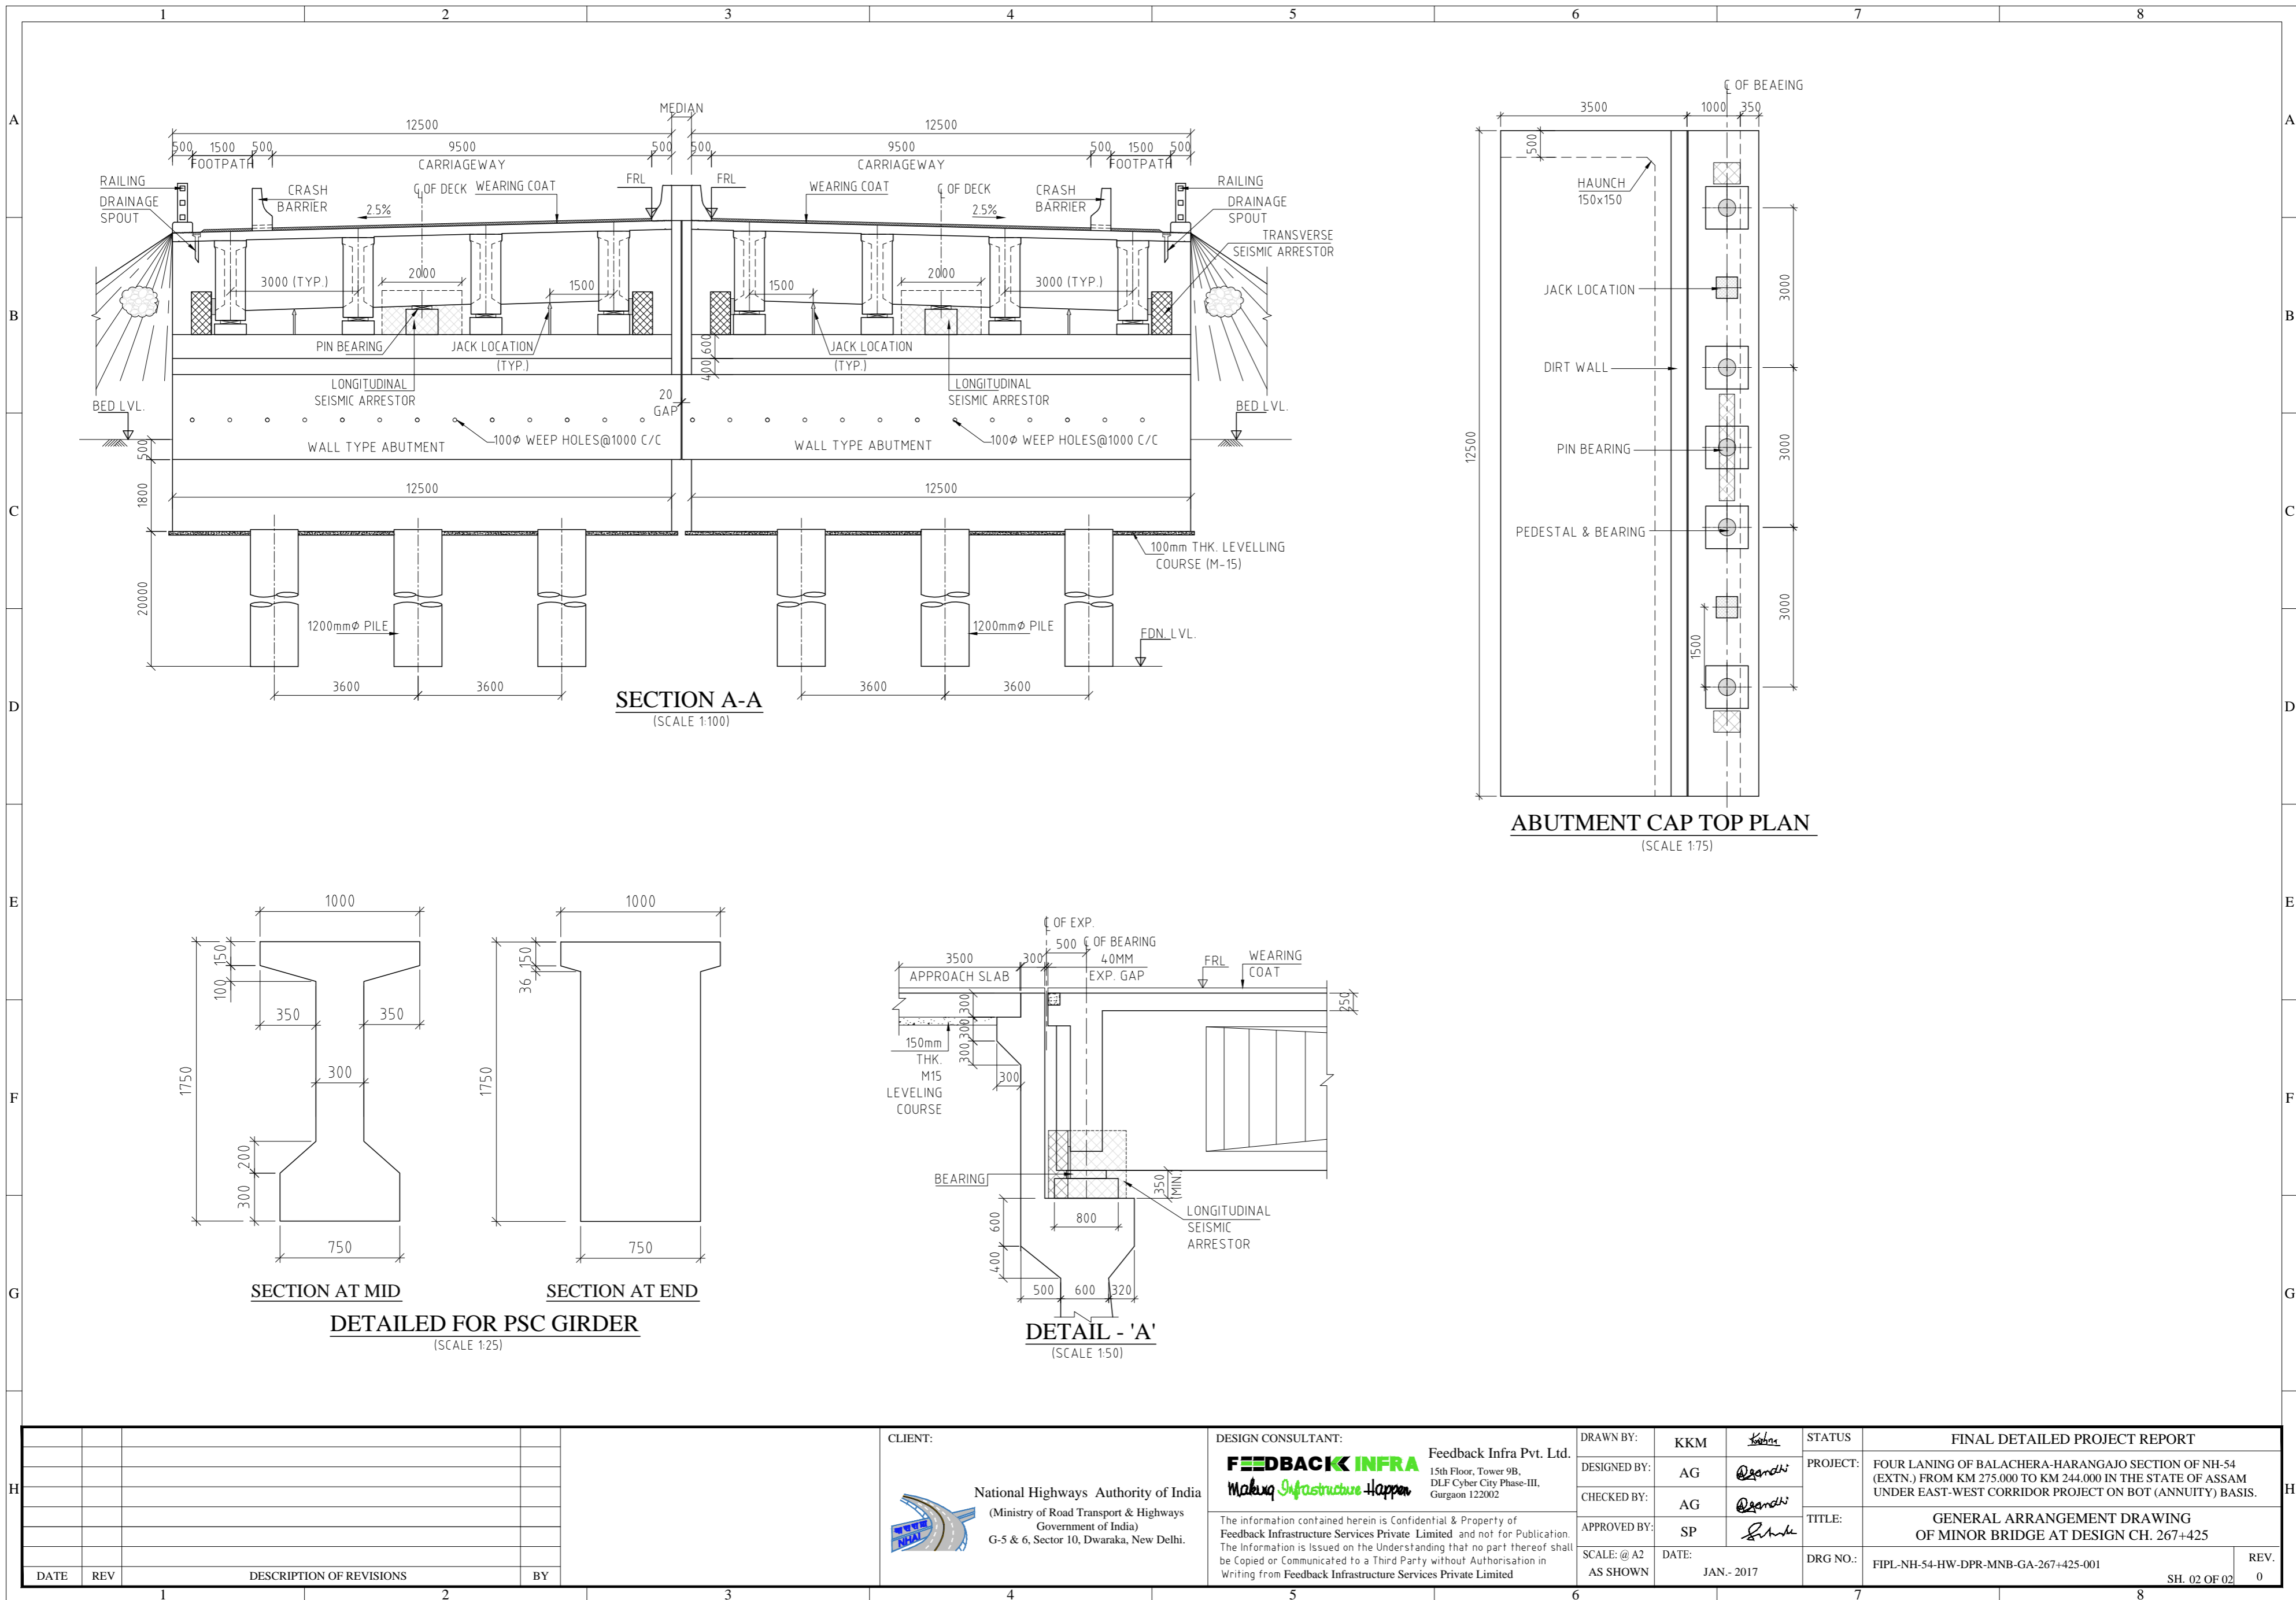


H	
---	--	--	

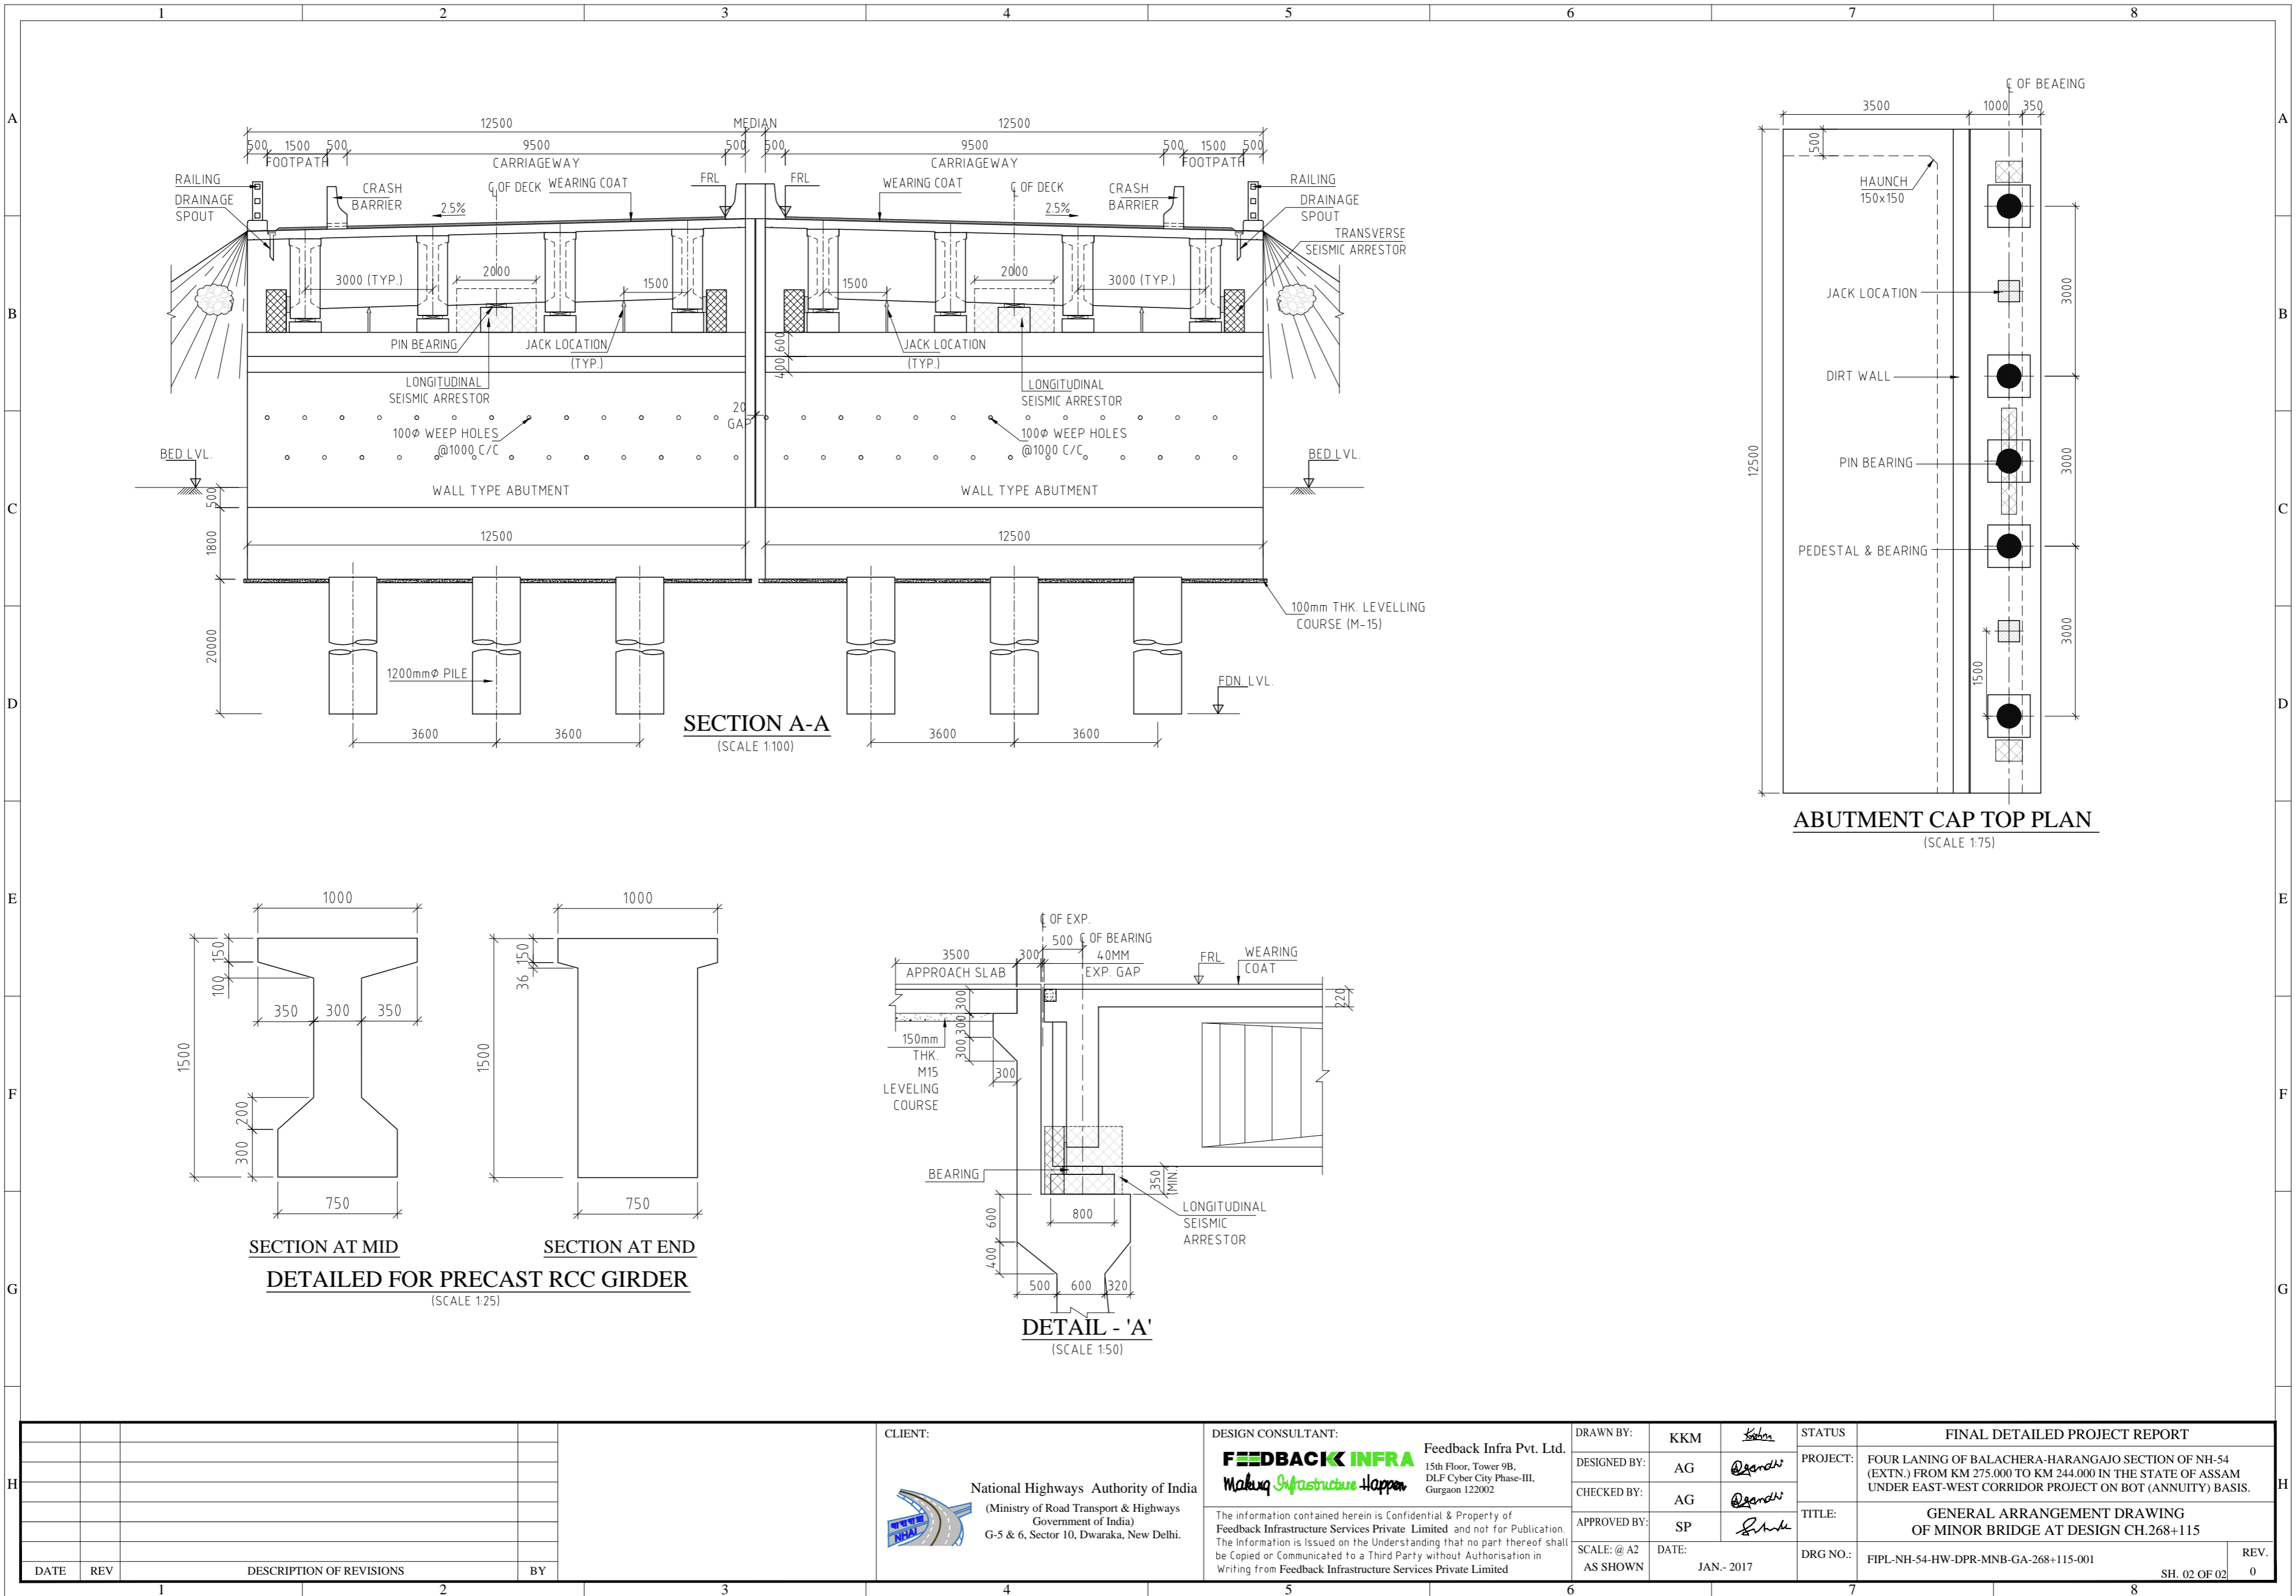

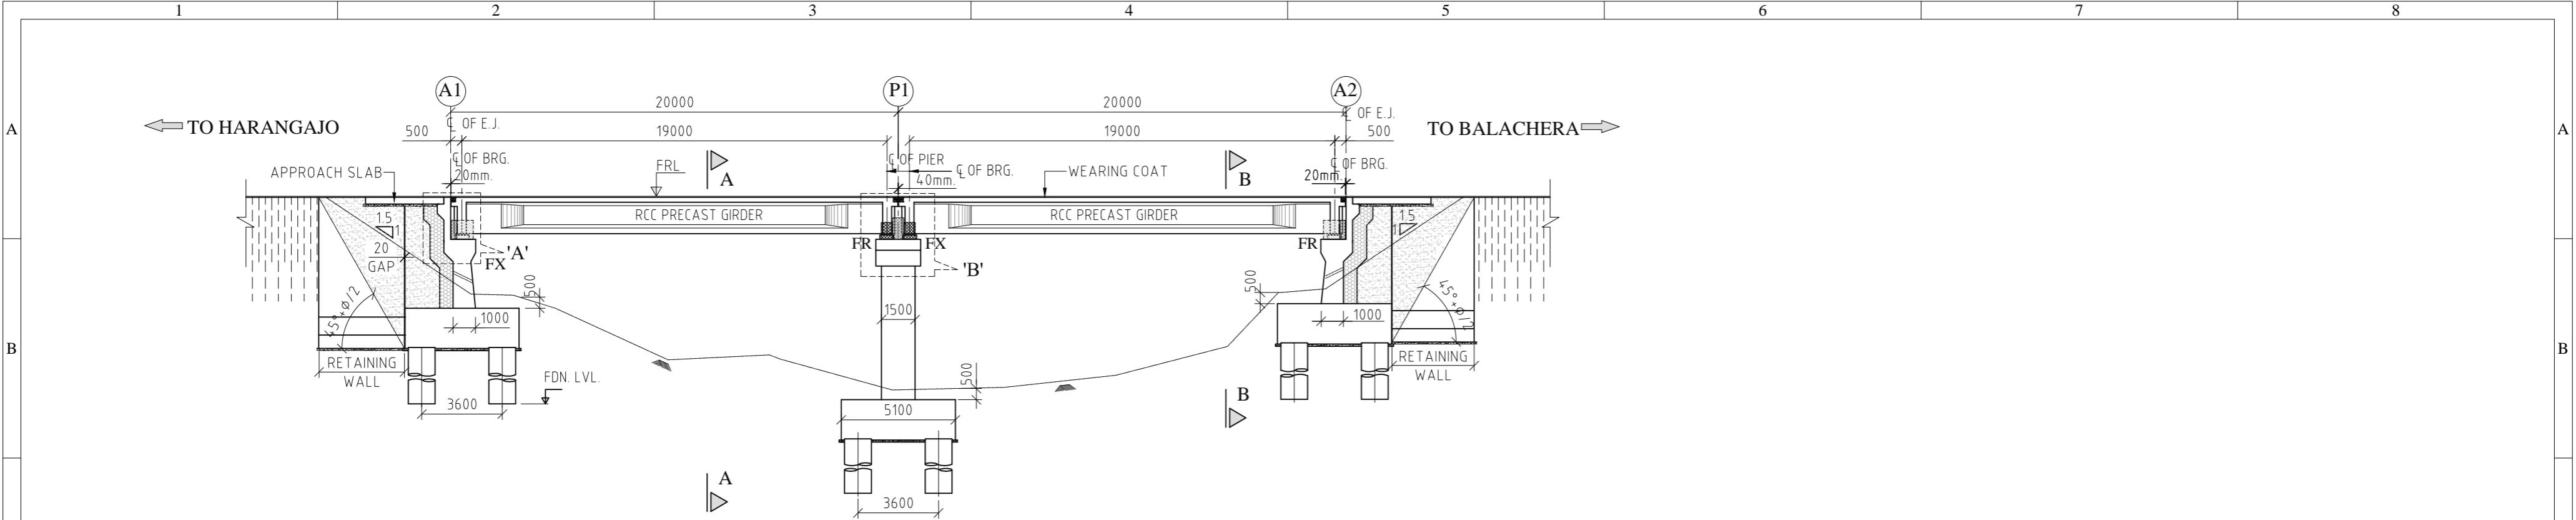

FINISH ROAD LEVEL (m)	201.570	201.328	201.087
EXISTING GROUND LVL (m)	198.174	192.676	197.281
CHAINAGE (km.)	269+010	269+030	269+050

LONGITUDINAL ELEVATION
(SCALE 1:200)

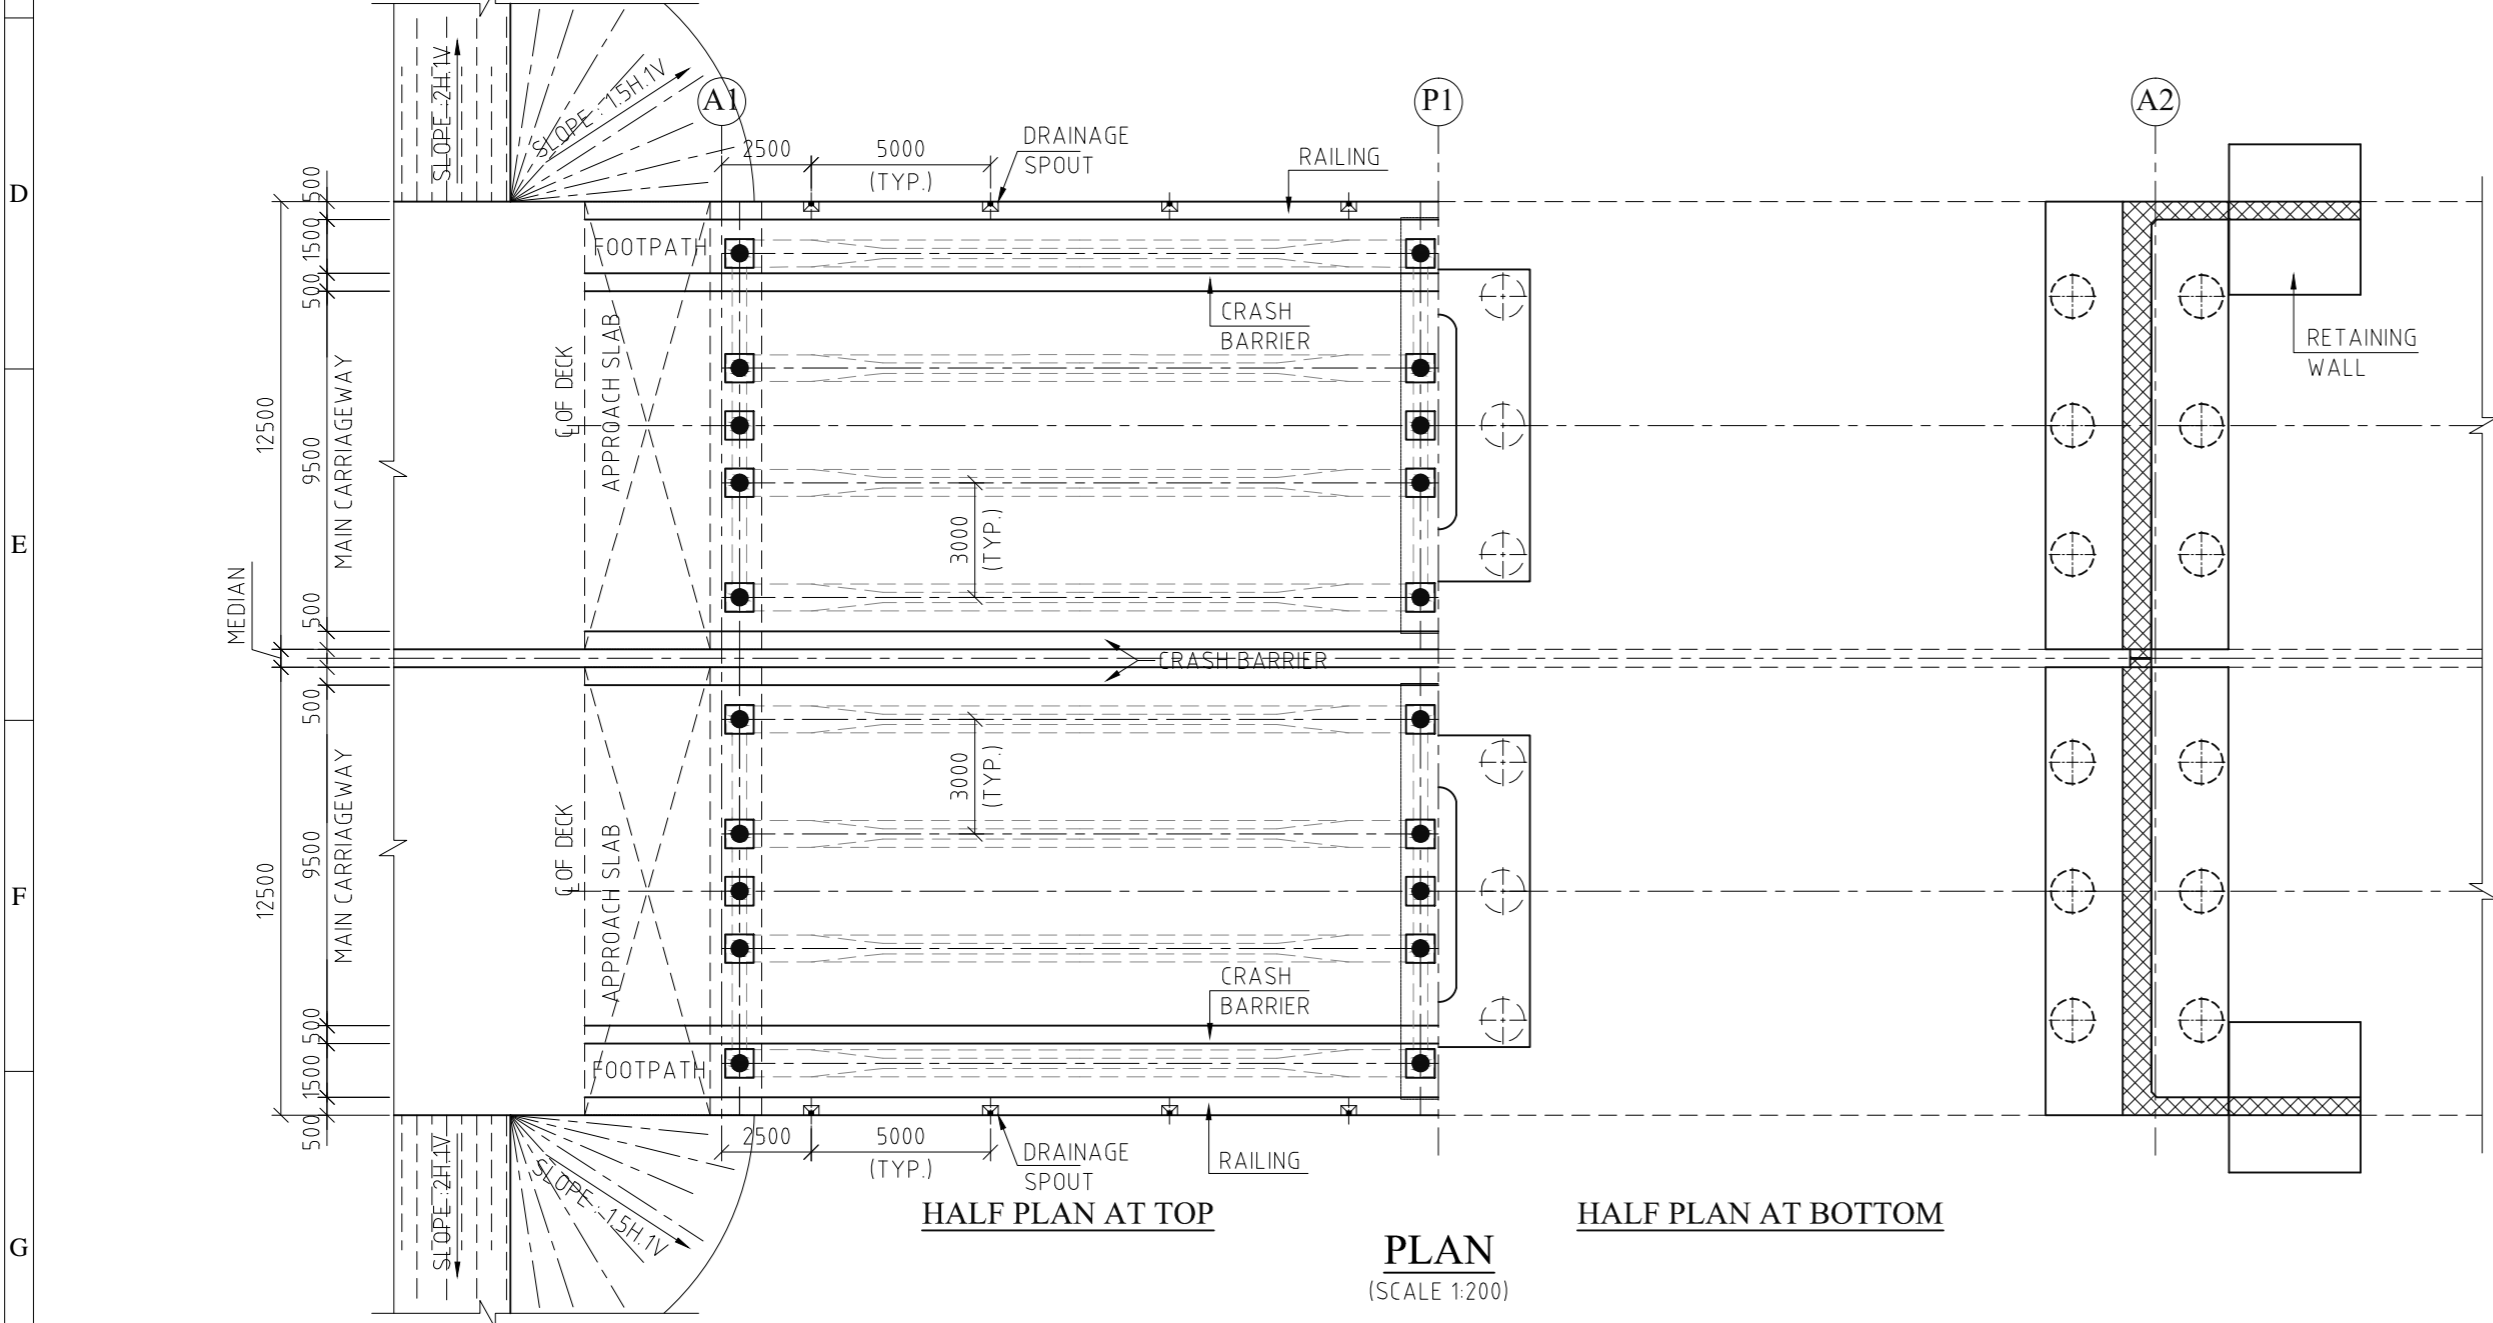


NOTES:-






- ALL DIMENSIONS ARE IN MILLIMETERS, LEVELS ARE IN METERS, AND CHAINAGE ARE IN KILOMETERS. UNLESS OTHERWISE MENTIONED, ONLY WRITTEN DIMENSIONS SHALL BE FOLLOWED.
- THIS DRAWING SHALL BE READ IN CONJUNCTION WITH THE RELEVANT PLAN AND PROFILE DRAWING OF ROAD.
- CONCRETE GRADE
 - DECK SLAB & RCC GIRDER-----M35
 - PEDESTAL-----M40
 - SUBSTRUCTURE -----M35
 - LEVELING COURSE-----M15
 - CRASH BARRIER -----M40
 - APPROACH SLAB -----M30
- REINFORCEMENT GRADE-Fe500
- MINIMUM CLEAR COVER TO ALL REINFORCEMENT SHALL BE -
 - SUPERSTRUCTURE -----40MM.
 - ABUTMENT CAP -----50MM.
 - FOOTING -----75MM.
- 600MM THICK FILTER MATERIAL BEHIND ABUTMENT/ RETAINING WALL SHALL BE AS PER APPENDIX-6 OF IRC: 78 & MORTH SPECIFICATION.
- WEEP HOLES IN SLOPE 1:20, 100 DIA P.V.C. PIPE @ SPACING 1000MM C/C BOTH HORIZONTALLY AND VERTICALLY SHALL BE PROVIDED IN STAGGERED MANNER IN MEDIAN WALL AND ABUTMENT ABOVE GROUND LEVEL/LWL.
- "FRL, CROSS-SECTION AND CAMBER etc. SHOWN IN THIS DRAWING SHALL BE VERIFIED WITH CORRESPONDING APPROVED PLAN & PROFILE DRAWING.
- THE DIMENSION , LEVEL SHOWN IN THE GAD IS SUBJECTED TO CHANGE AS PER SITE REQUIREMENT AND DETAILED DESIGN.
- THE FOLLOWING LOADS HAVE BEEN CONSIDERED IN THE DESIGN:-
 - ONE LANE ,TWO LANE AND THREE LANE OF CALSS A
 - ONE LANE OF CLASS A IN ADDITION OF ONE LANE OF CLASS 70R WHEEL OR ONE LANE OF 70R TRACKED WHICHEVER IS GOVERNS.
- BEARING TYPE- POT-PTFE.
- DRAINAGE SPOUT SHALL BE PROVIDED IN DECK AS PER MORTH STANDARD.
- PILE LOAD TEST SHALL BE CONDUCTED ON INITIAL PILE. THE NUMBER OF TESTS, TEST PROCEDURE, METHOD OF TEST SHALL BE SIMILAR TO THE PROVISIONS OF IS:2911(PART -1/SEC-4). IT SHALL HOWEVER BE ENSURED THAT IT IS NOT LESS THAN THE DESIGN VALUES.
- 6MM THICK PERMANENT STEEL LINER TO BE PROVIDED UPTO MAXIMUM SCOUR LEVEL AS PER IRC:78, CLAUSE 709.1.4(III). IN CASE OF MARINE CLAY OR SOFT SOIL OR SOIL HAVING AGGRESSIVE MATERIAL,PERMANET STEEL LINER OF SUFFICIENT STRENGTH SHALL BE USED FOR THE FULL DEPTH OF SUCH STRATA.


LEGEND:-

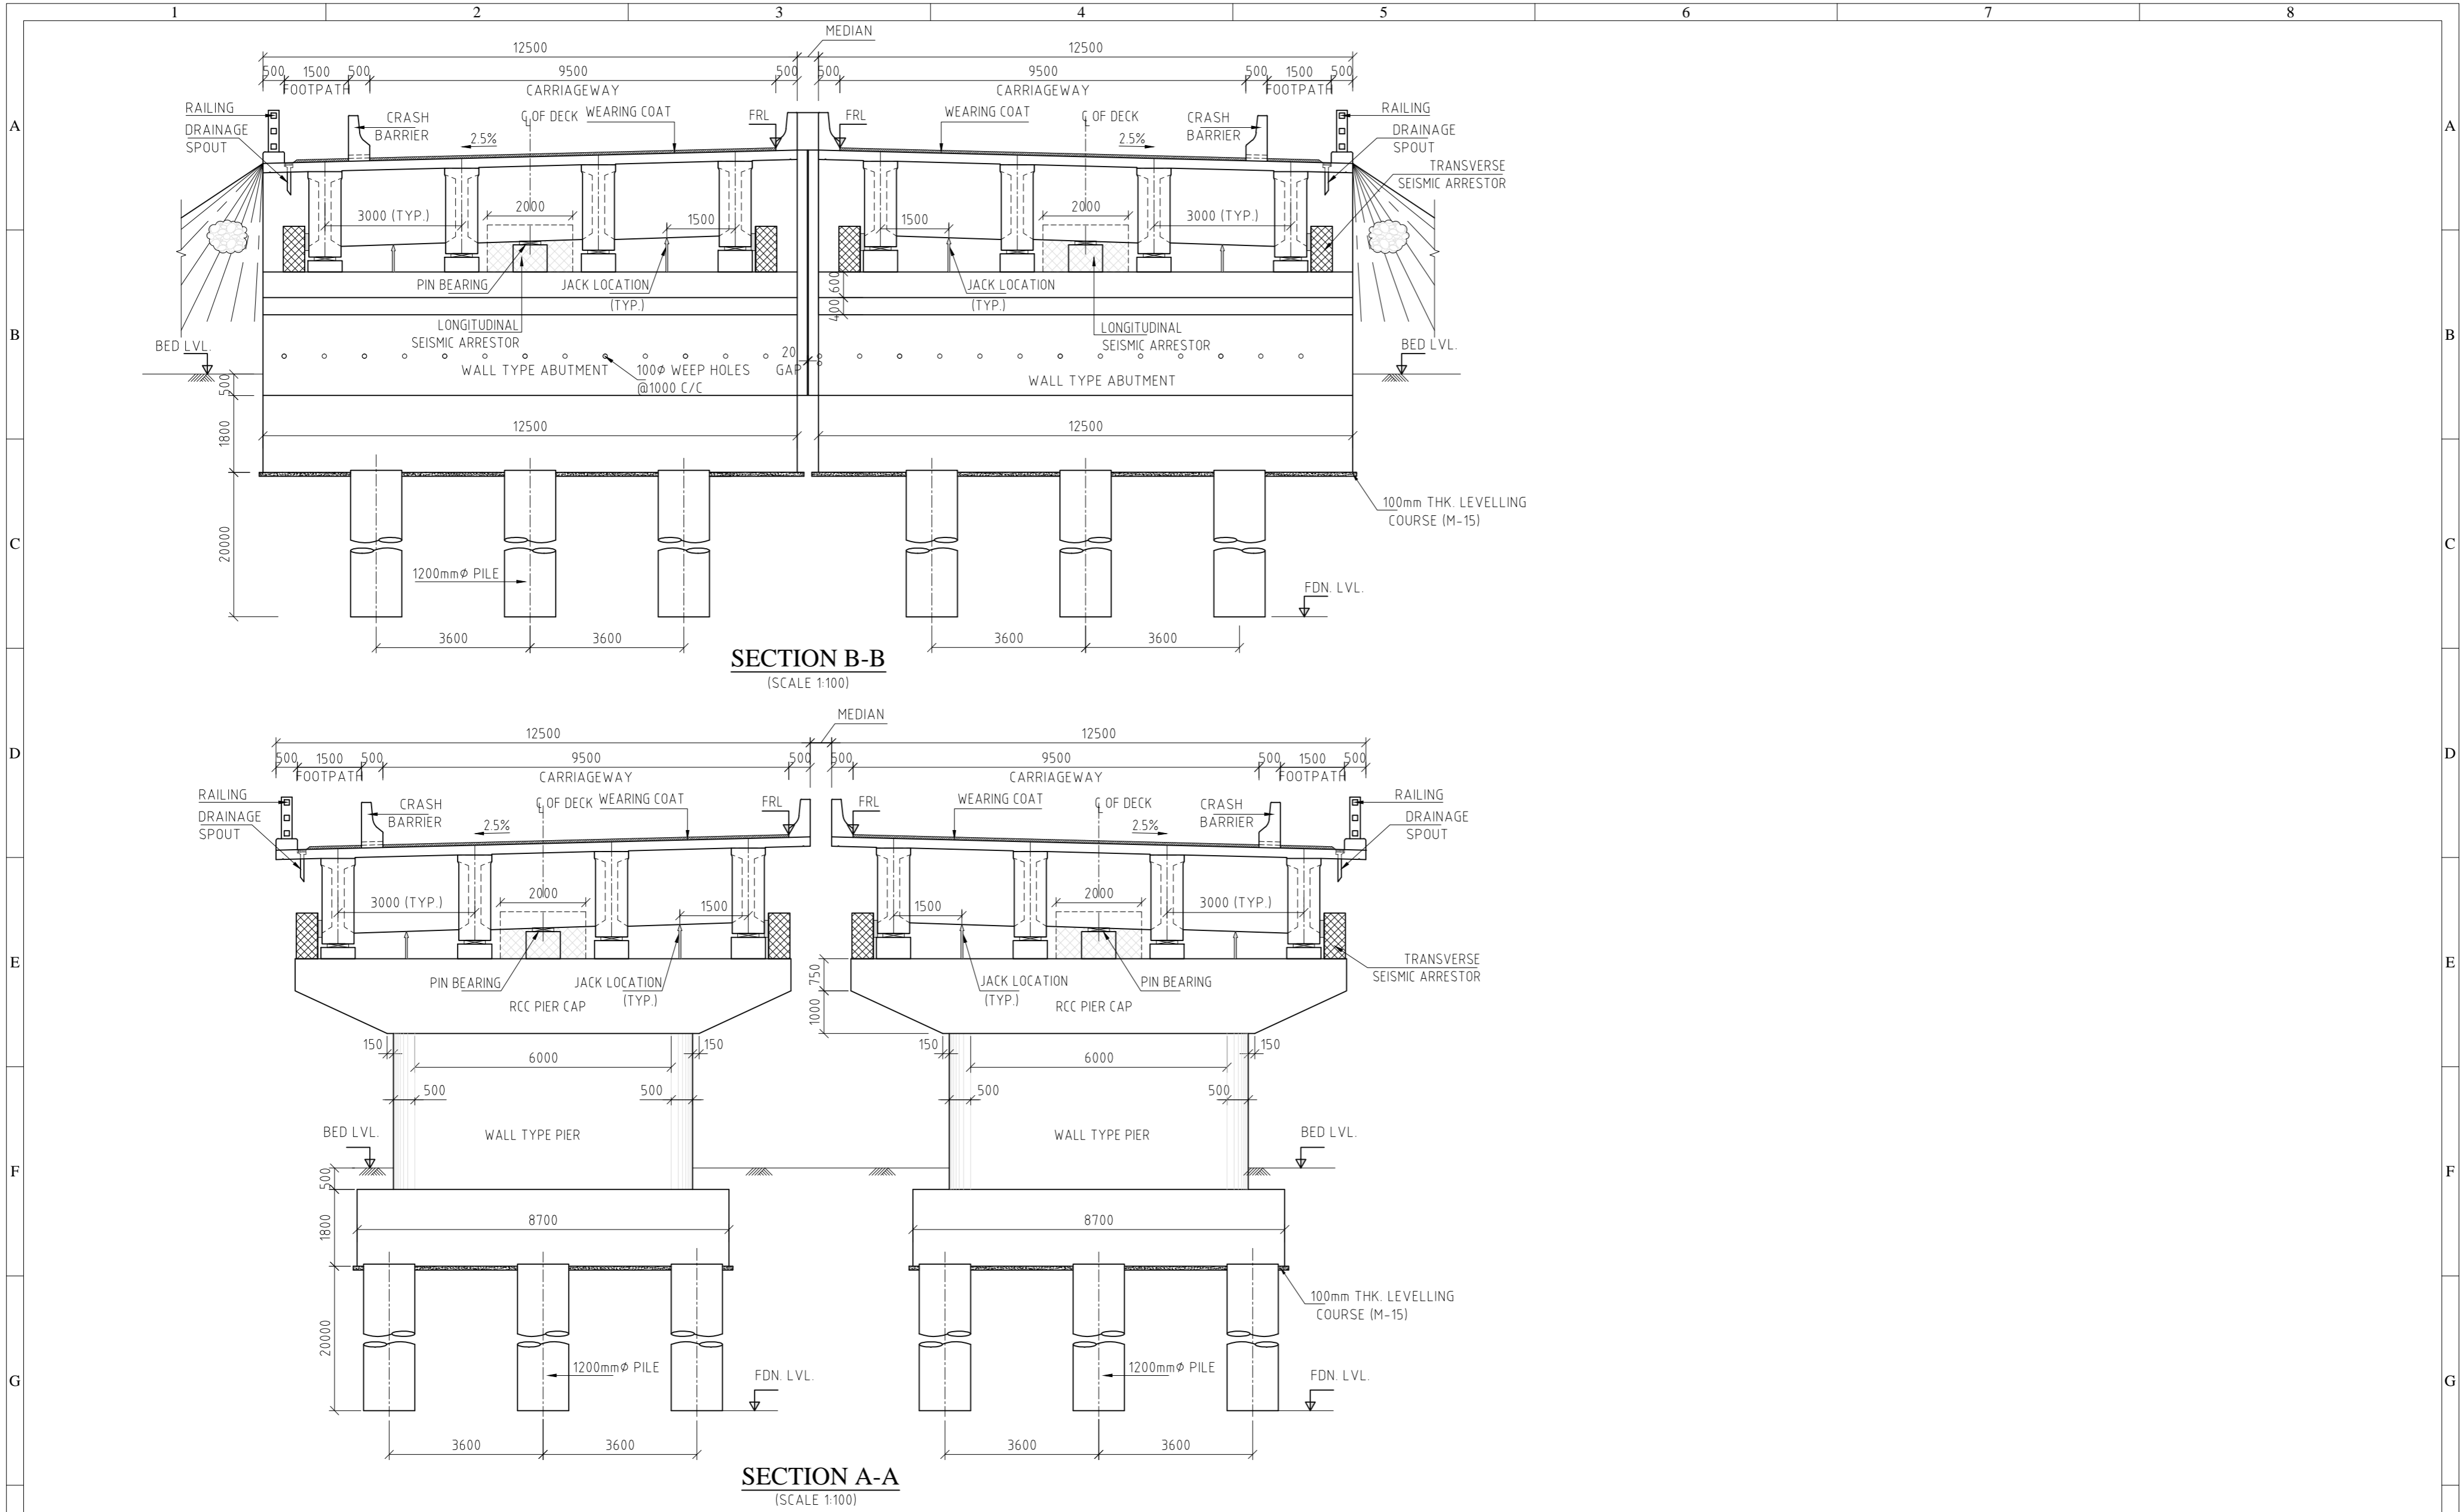FRL	FINISHED ROAD LEVEL
GL	GROUND LEVEL
FDN	FOUNDATION
LVL	LEVEL
SQ	SQUARE
SK	SKEW
E.J	EXPANSION JOINT

H	
---	--	--	



				<div><div>National Highways Authority of India (Ministry of Road Transport & Highways Government of India) G-5 & 6, Sector 10, Dwaraka, New Delhi.</div></div>		<div>CLIENT:</div> <div></div>		<div>DESIGN CONSULTANT:</div> <div><div><div>Feedback Infra Pvt. Ltd.</div><div>15th Floor, Tower 9B, DLF Cyber City Phase-III, Gurgaon 122002</div></div><div>The information contained herein is Confidential & Property of Feedback Infrastructure Services Private Limited and not for Publication. The Information is Issued on the Understanding that no part thereof shall be Copied or Communicated to a Third Party without Authorisation in Writing from Feedback Infrastructure Services Private Limited</div></div>		DRAWN BY:	ANG		STATUS:	FINAL DETAILED PROJECT REPORT	
DESIGNED BY:		AG								PROJECT:	FOUR LANING OF BALACHERA-HARANGAJO SECTION OF NH-54 (EXTN.) FROM KM 275.000 TO KM 244.000 IN THE STATE OF ASSAM UNDER EAST-WEST CORRIDOR PROJECT ON BOT (ANNUITY) BASIS.				
CHECKED BY:		AG								TITLE:	GENERAL ARRANGEMENT DRAWING OF MINOR BRIDGE AT DESIGN CH. 269+030				
APPROVED BY:		SP								DRG NO.:	FIPL-NH-54-HW-DPR-MNB-GA-269+030-001				
SCALE: @ A2 AS SHOWN		DATE: JAN.- 2017								REV.:	SH. 02 OF 03 0				
RO	22.09.16	FOR REVIEW		ANG											
DATE	REV	DESCRIPTION OF REVISIONS		BY											
1		2		3		4		5		6		7		8	

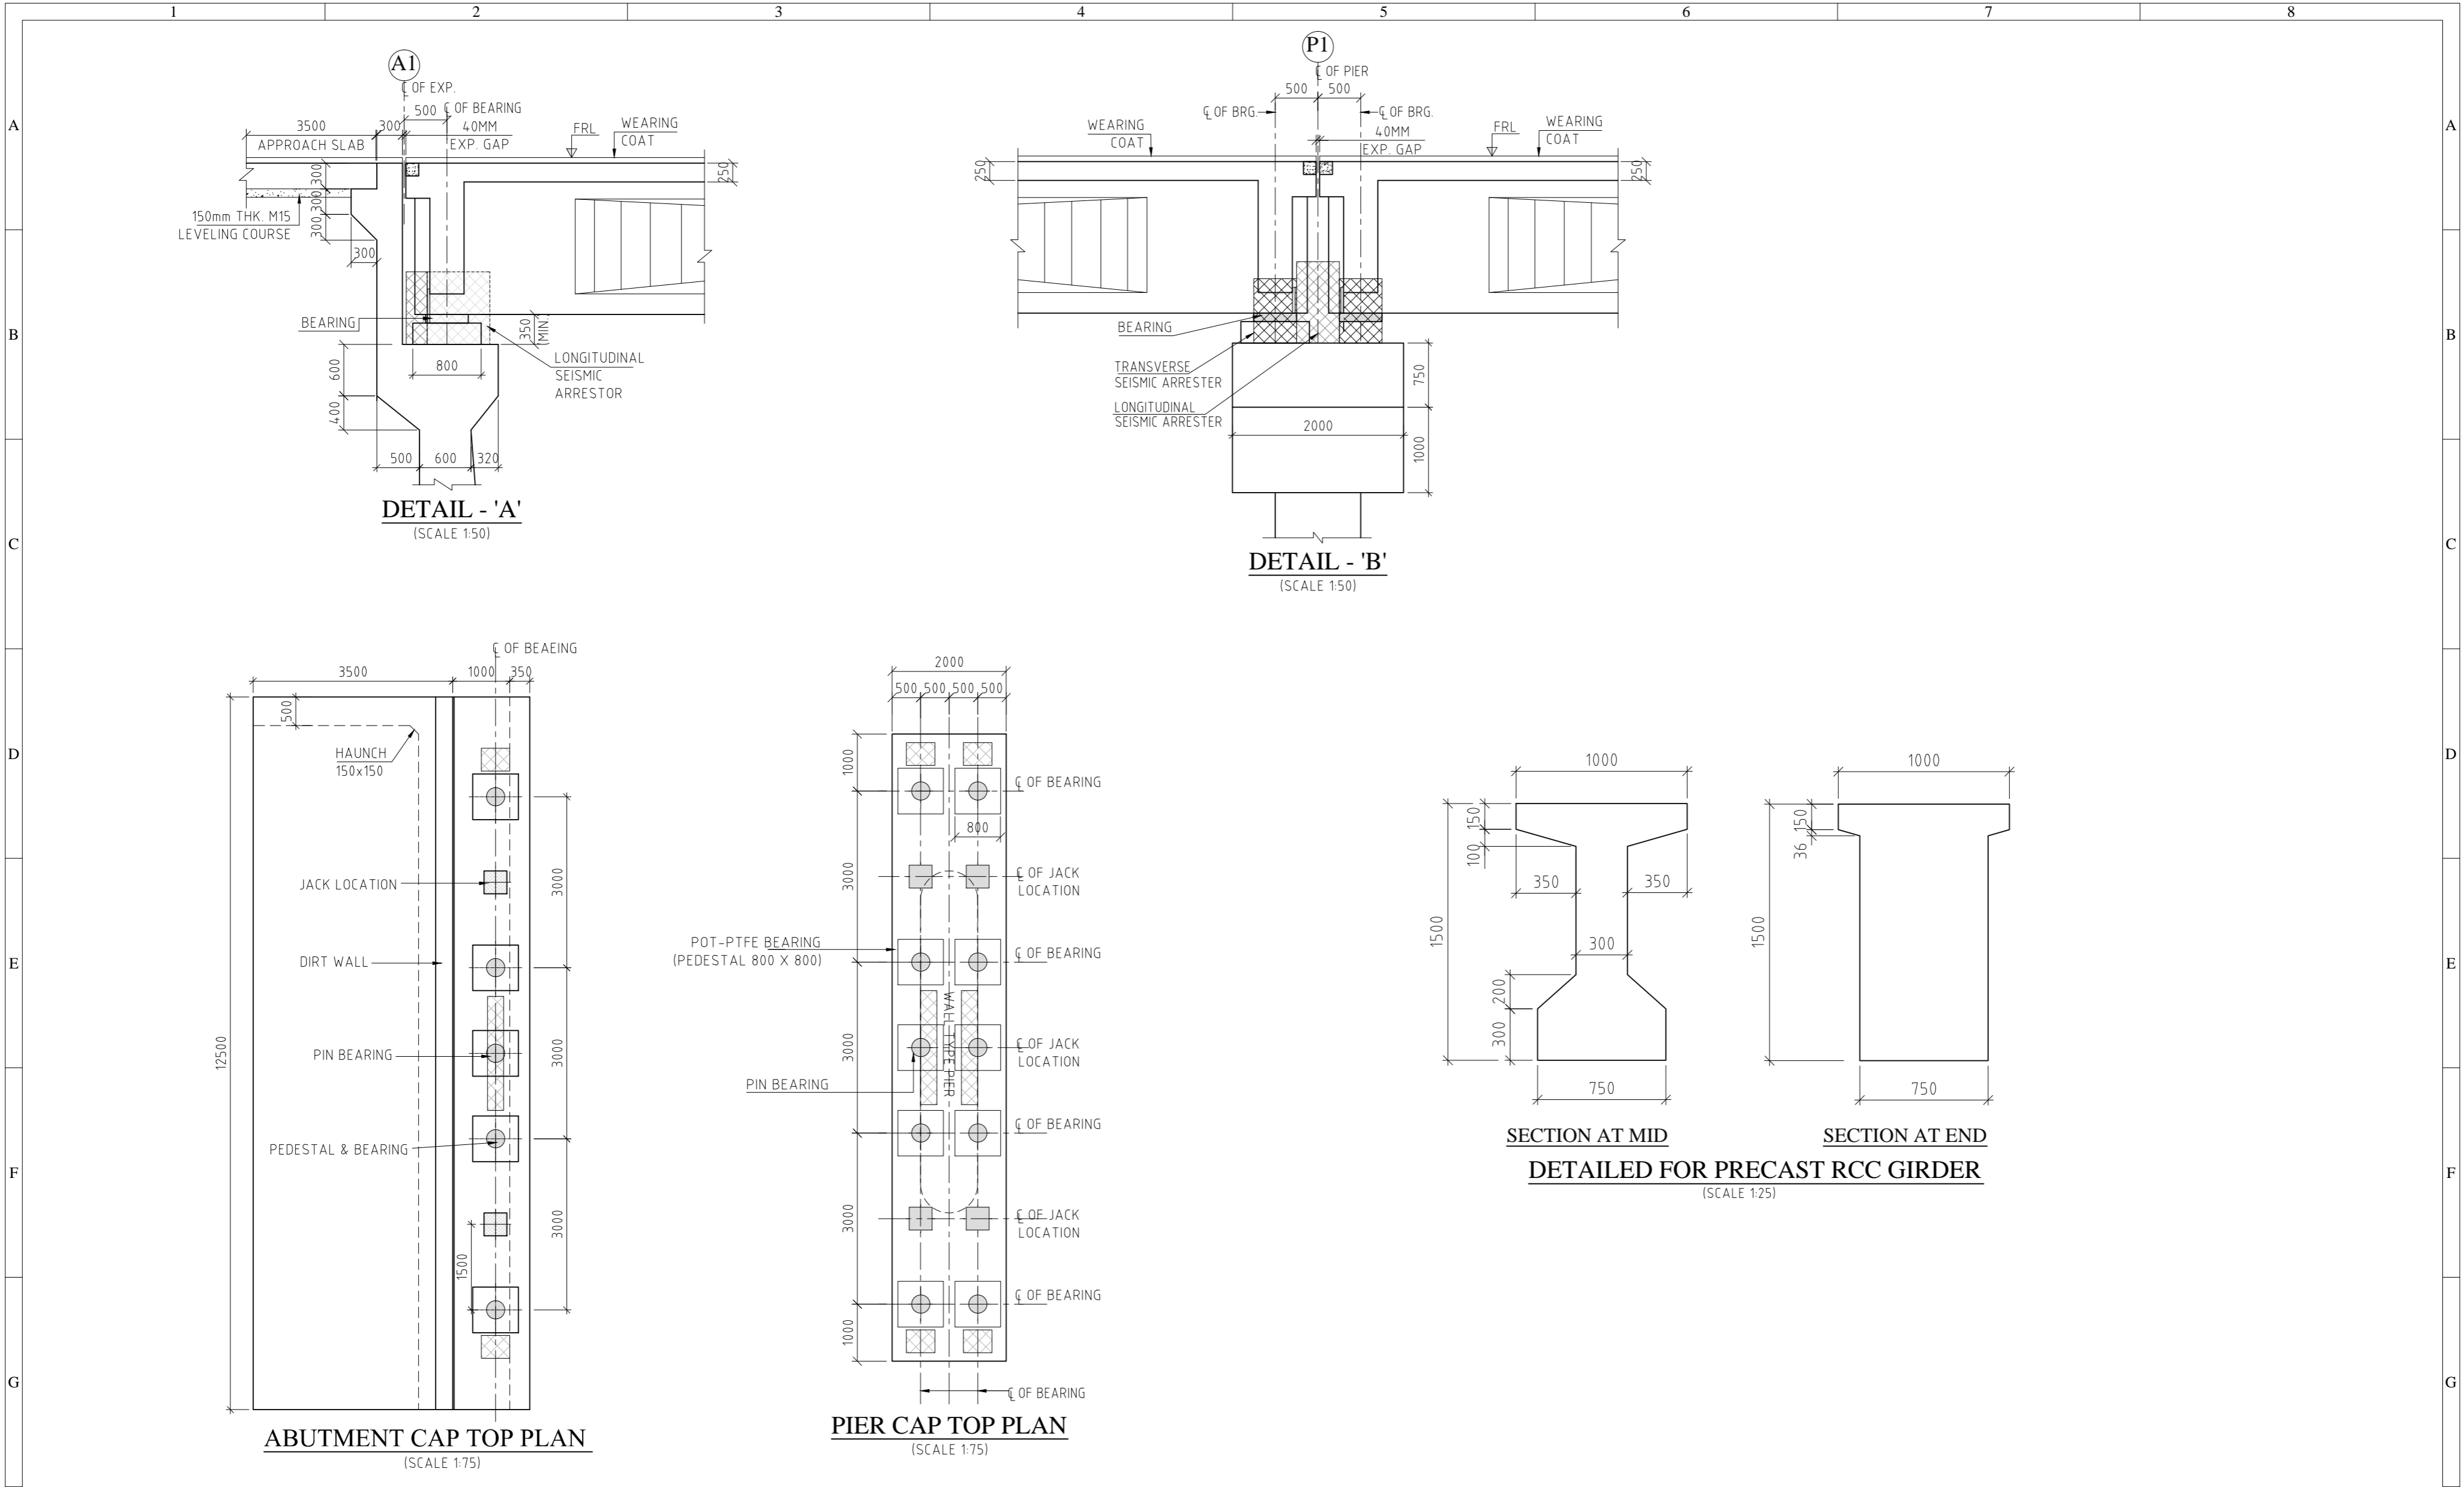

H	</
---	--	--	----