





TCS - 1 TYPICAL CROSS SECTION

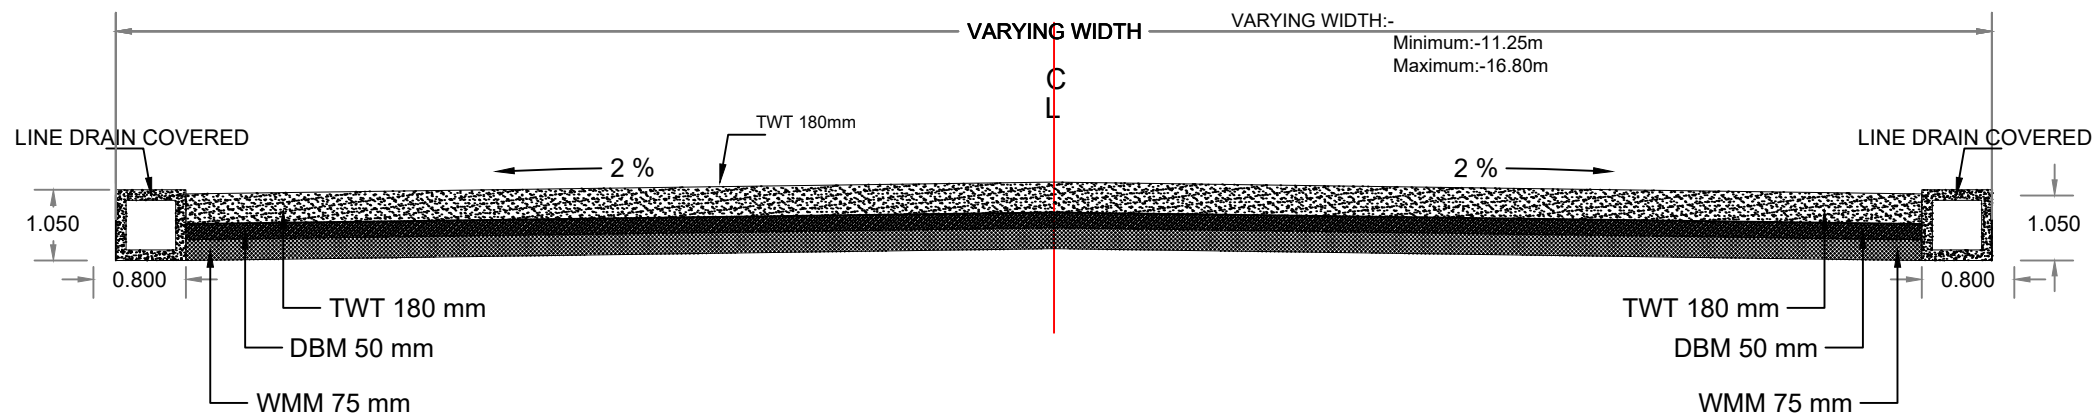


TCS - 2 TYPICAL CROSS SECTION

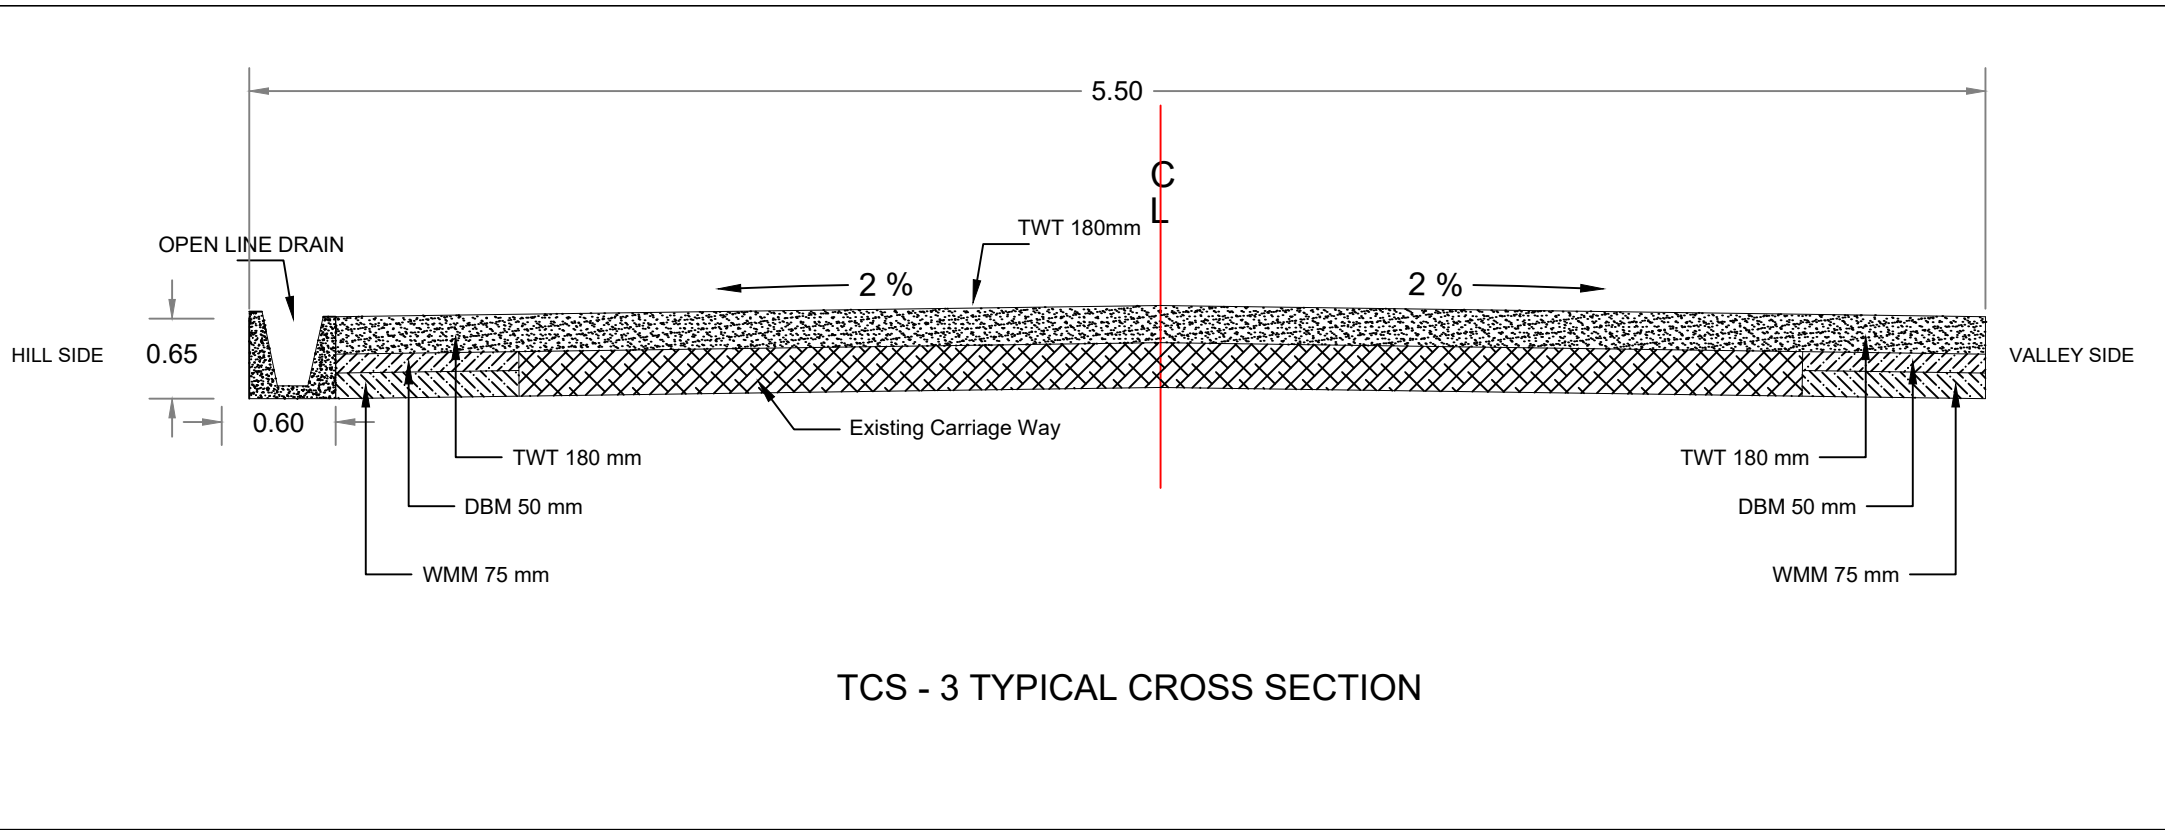

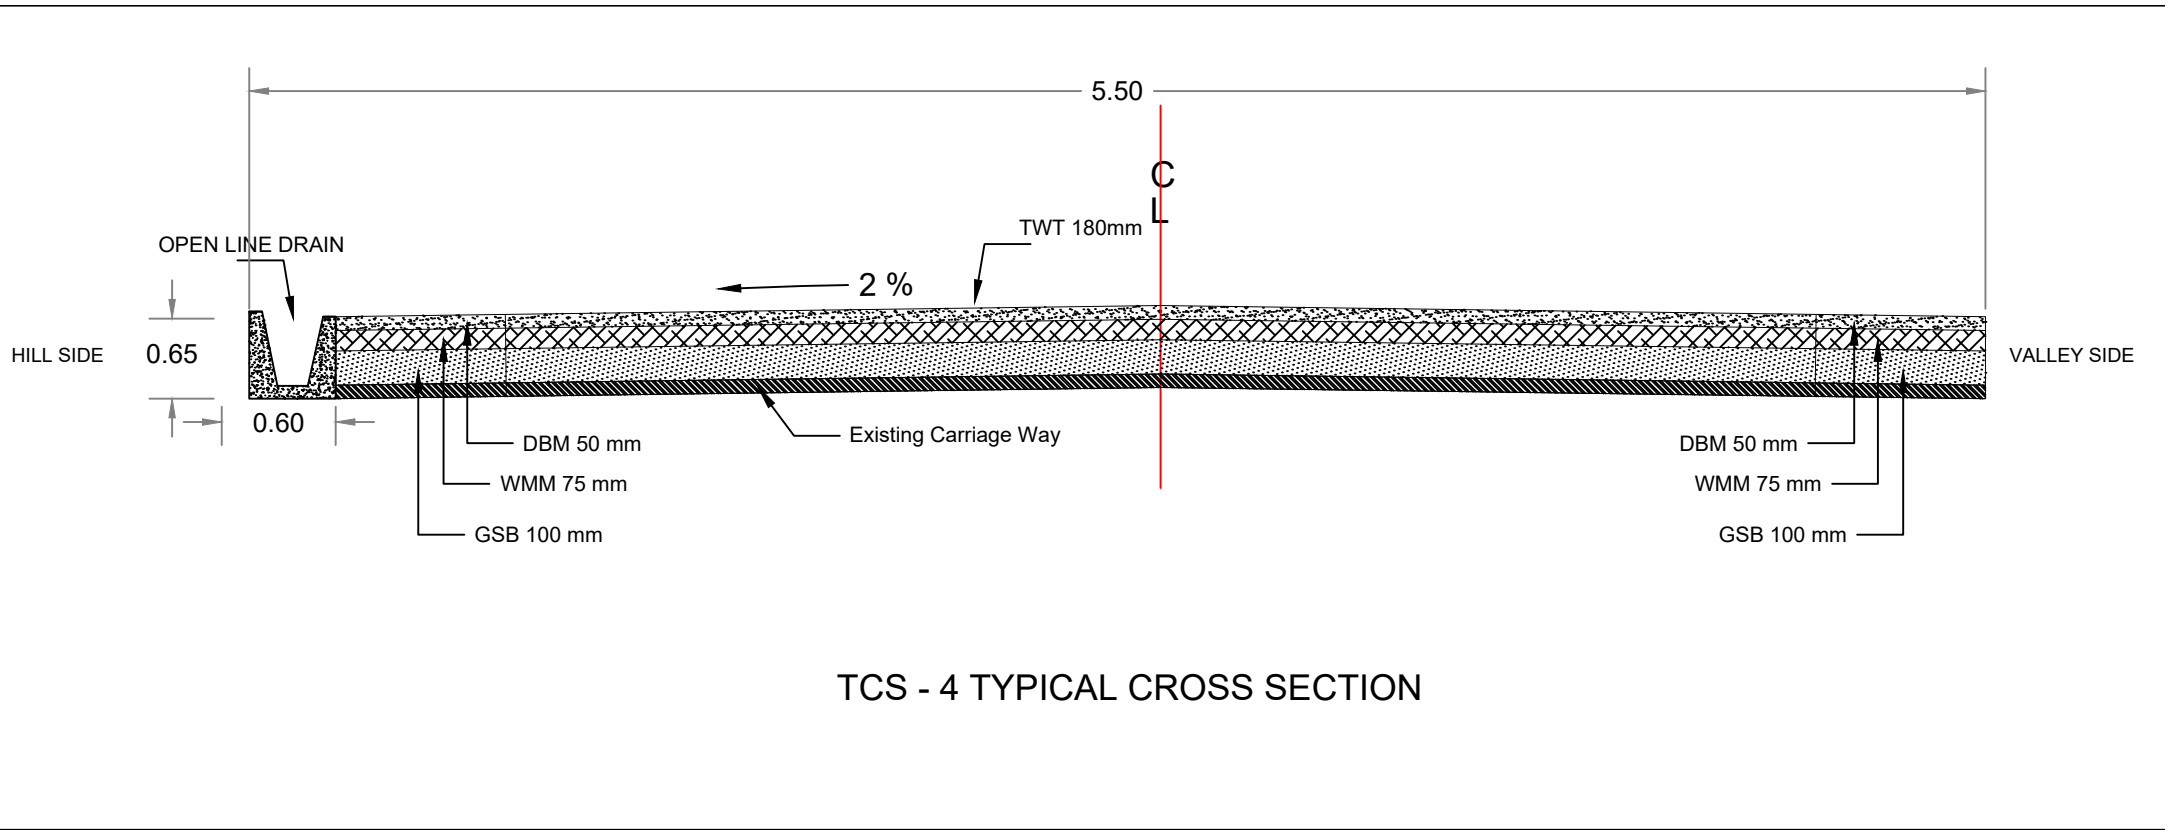

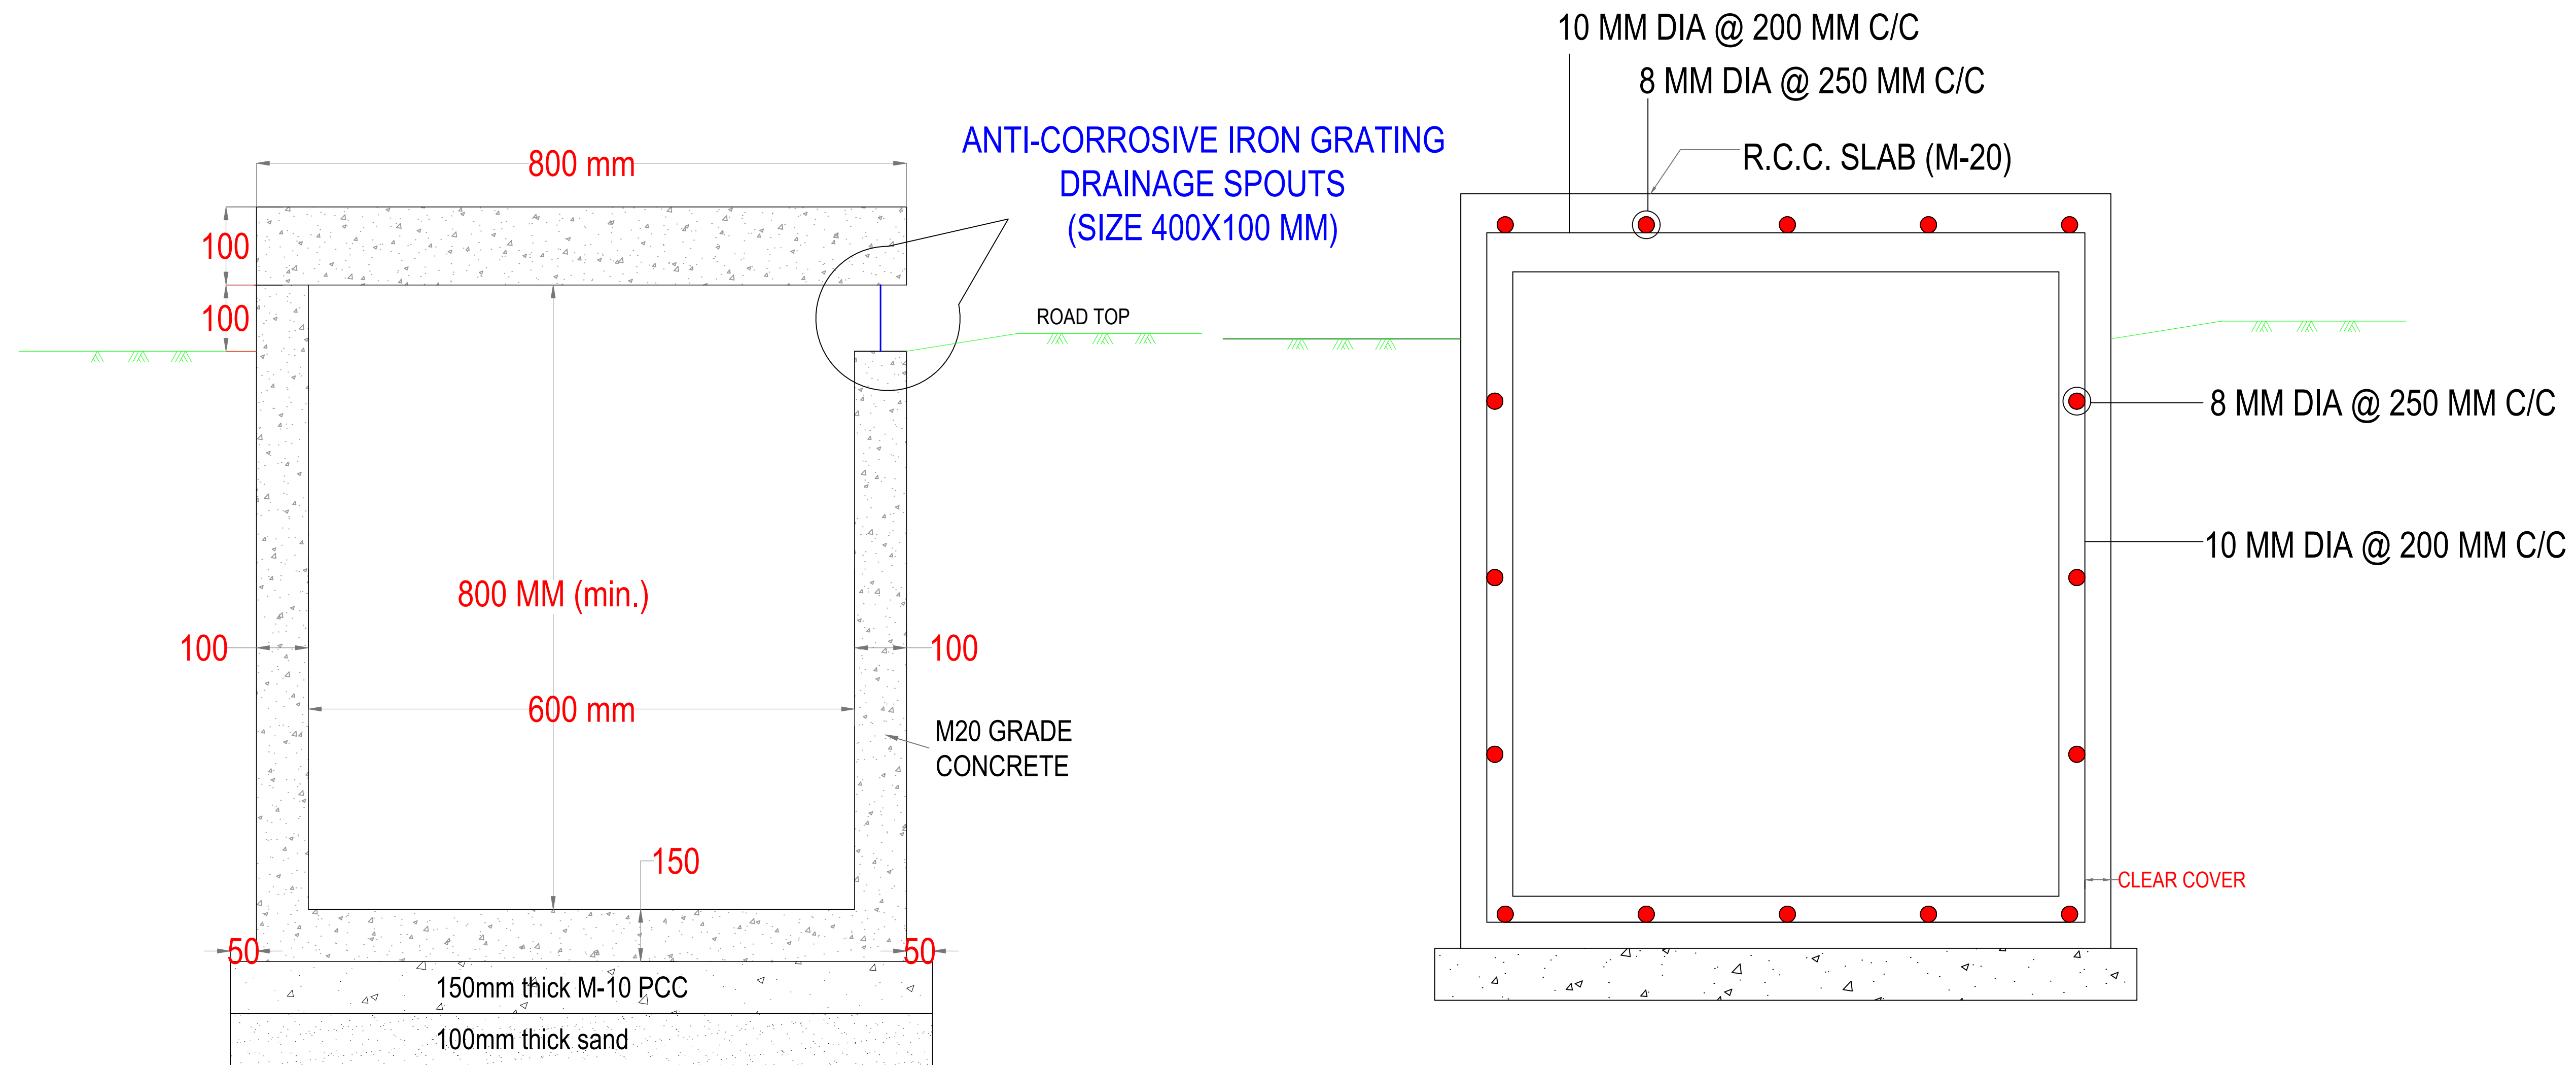

SECTIONAL DETAILS OF ROAD SIDE DRAIN

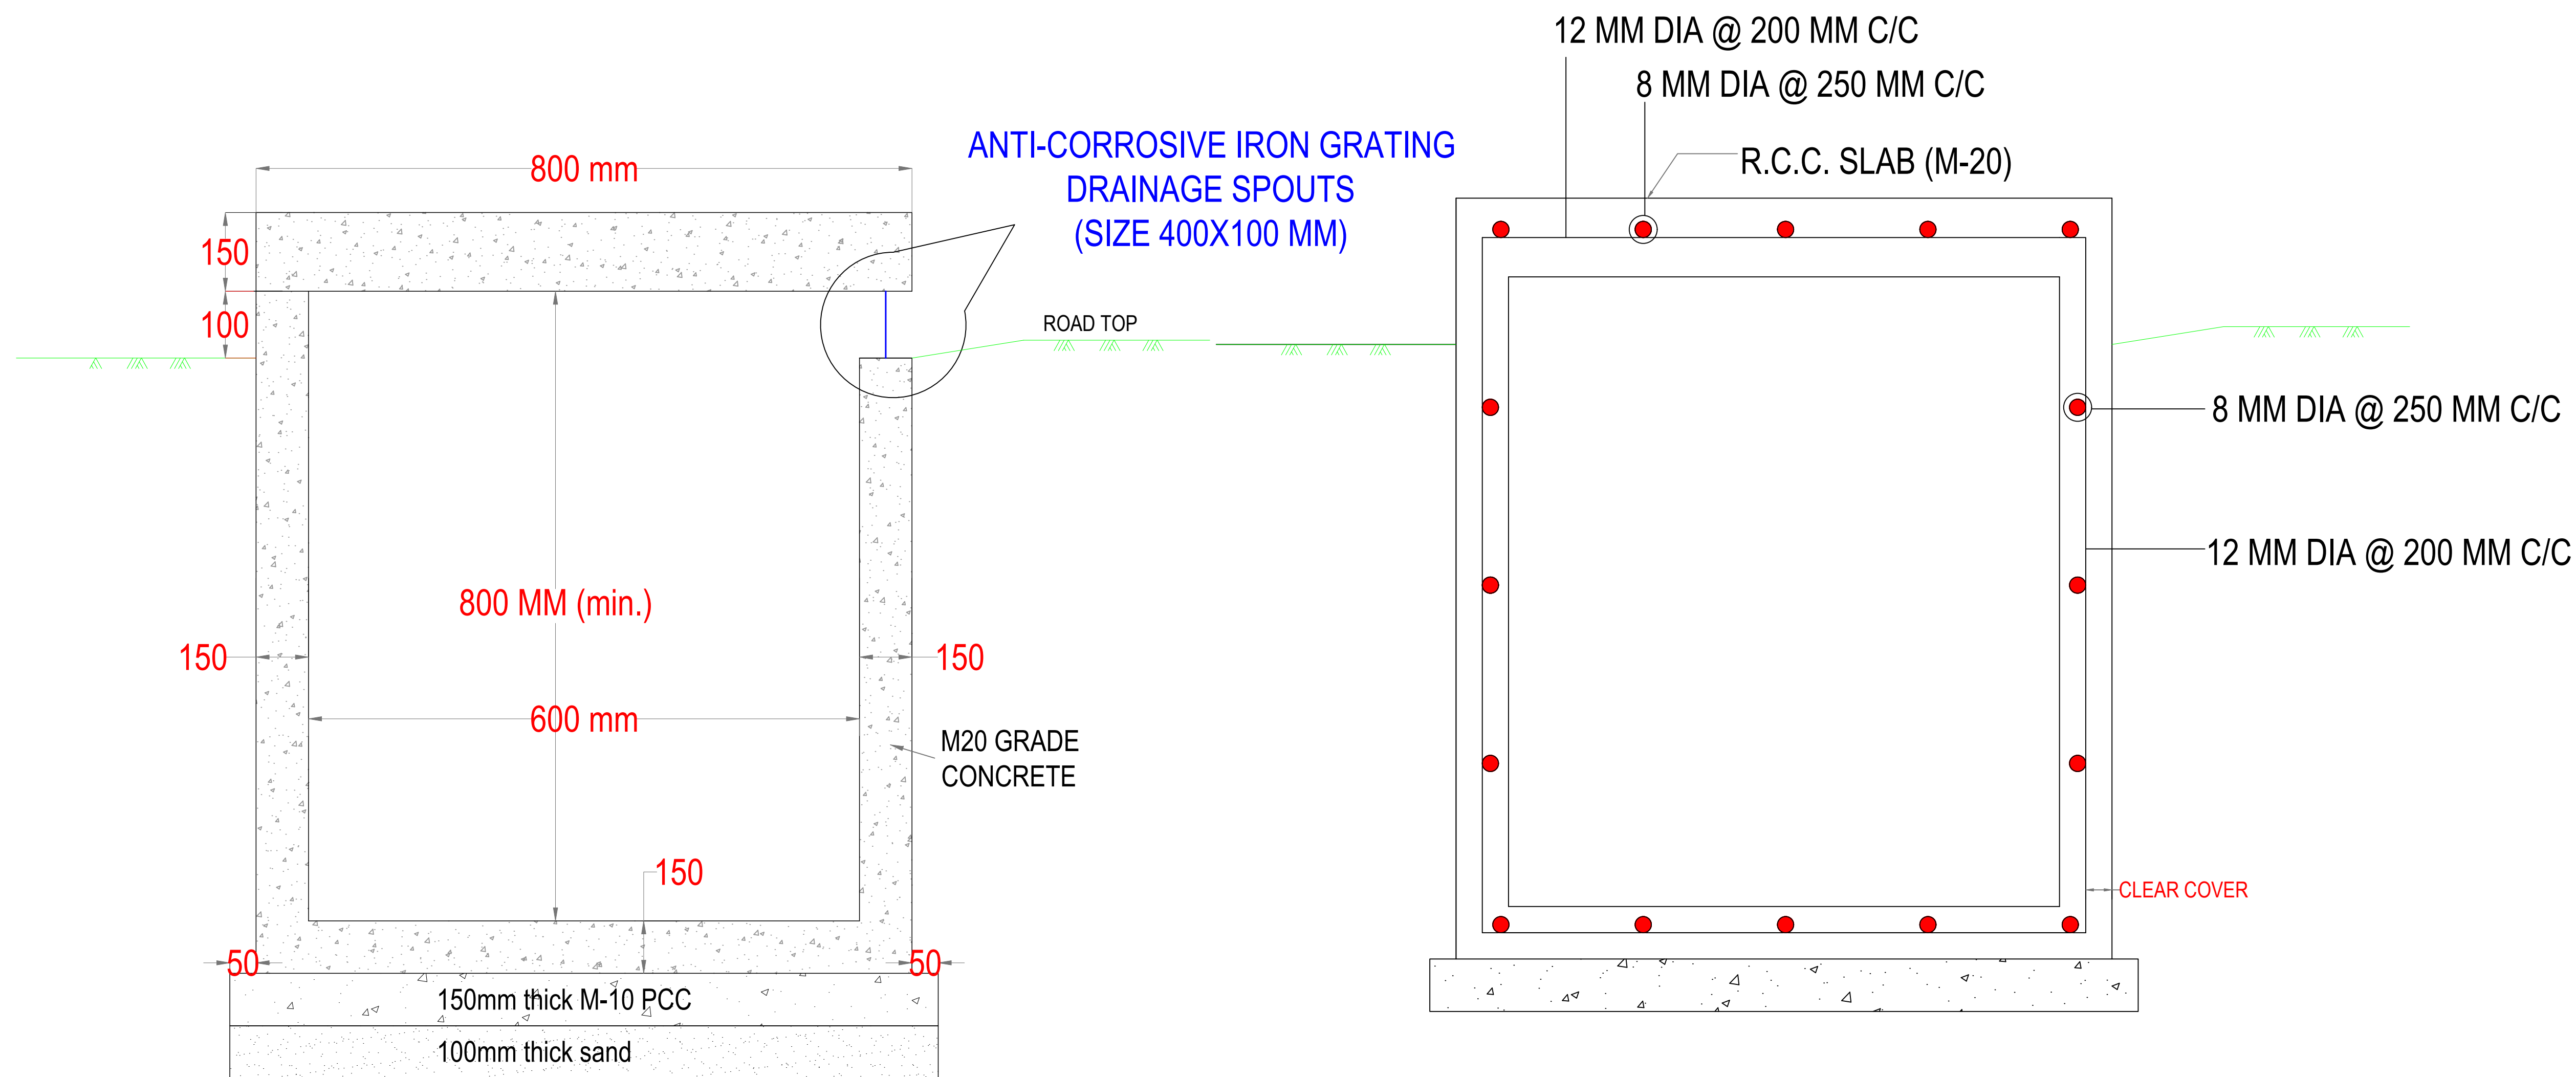

SECTIONAL DETAILS OF CROSS ROAD DRAIN

REV.	DESCRIPTION	DATE
R01	DPR	30.11.24
R00	DPR	06.10.24

GENERAL NOTES:
1.THIS DRAWING AND INFORMATION CONTAINED HERE ARE STRICTLY CONFIDENTIAL AND IS FOR USE BY RESTRICTED PERSONS ON THIS PROJECT ONLY. NO PERSON ASSOCIATED WITH THIS PROJECT SHALL DIVULGE THIS INFORMATION TO ANY THIRD PERSON/PARTY IN ANY MANNER WHATSOEVER.
2.ALL DIMENSIONS ARE IN MILLIMETERS AND LEVELS IN METERS UNLESS NOTED OTHERWISE.
3.THIS DRAWING SHOULD BE READ IN CONJUNCTION WITH OTHER RELEVANT STRUCTURAL DRAWINGS AND ALL RELEVANT SECTIONS OF THE SPECIFICATIONS.
4.DISCREPANCY IN THE DRAWINGS IF ANY, SHALL BE BROUGHT TO THE NOTICE OF THE AUTHORITY'S ENGINEER PRIOR TO CONSTRUCTION.

NAME OF THE PROJECT:

CLIENT:

NHIDCL

AUTHORITY ENGINEER:

AUTHORITY'S
ENGINEER

PROOF CONSULTANT:



SAFETY CONSULTANT:

NEW GEN TECHNO
SERVICES ENGINEERS (P) LTD.

EPC CONTRACTOR:

DRAWN BY:
S. MISHRA
DESIGN BY:
S. BISWAL

DESIGN DIRECTOR:

Design
Director
A PRADHAN

DRAWING TITLE:
DETAILS OF DRAIN

SCALE:
HORIZONTAL =1:1000
VERTICAL =1:100

DRAWING NO:
CRAPTS/DPR/PWD/2024/P&P/01

DATE:

REV:

R1


SIZE:

A3


HILL SIDE

The approval of the drain is subject to following:-

- * The actual site hydraulic data, if the height and width of drain out of the specification
- * The subject work shall be reconstructed as per the actual water intensity of the particular locations.

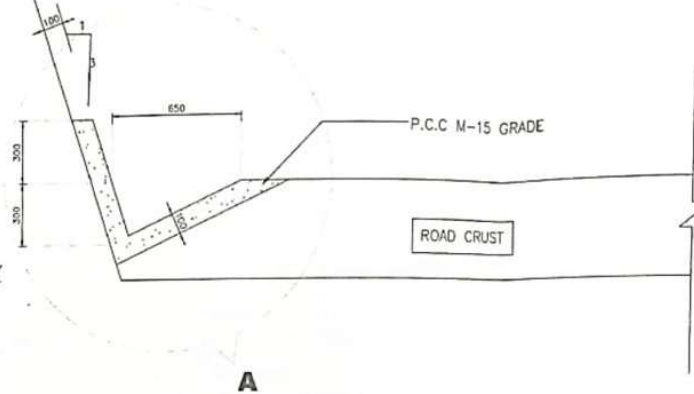

DIMENSION DETAILS OF HILL SIDE DRAIN WITHOUT BREAST WALL

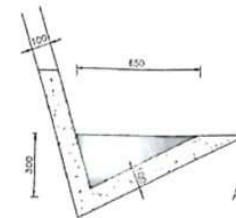

AREA:- 0.0975 Sqm.

DETAIL-A

			CLIENT:	NATIONAL HIGHWAYS & INFRASTRUCTURE DEVELOPMENT CORPORATION LIMITED	SAFETY CONSULTANT:	G-ENG ADVISORY SERVICES PVT. LTD.	DESIGN CONSULTANT:	APPROVED:	PROJECT:
			AUTHORITY ENGINEER:	GOOD FOR CONSTRUCTION	CONTRACTOR:	NSS BUILDERS - GANPATI BUILDERS JV	PHOTO CONSULTANT:	CHECKED:	TITLE:
							Phanna Designers & Consultants Pvt. Ltd.	DESIGNED:	DIFFERENTIAL BREAST WALL
							Plot City II, Sector 31, Gurgaon, Haryana 122004	DRAWN:	DRAWING NO. NHDC/AGENCY/DRAIN/31
REV	DATE	DESCRIPTION							