



TYPE - I : ROAD CROSS-SECTION IN CUT SECTION

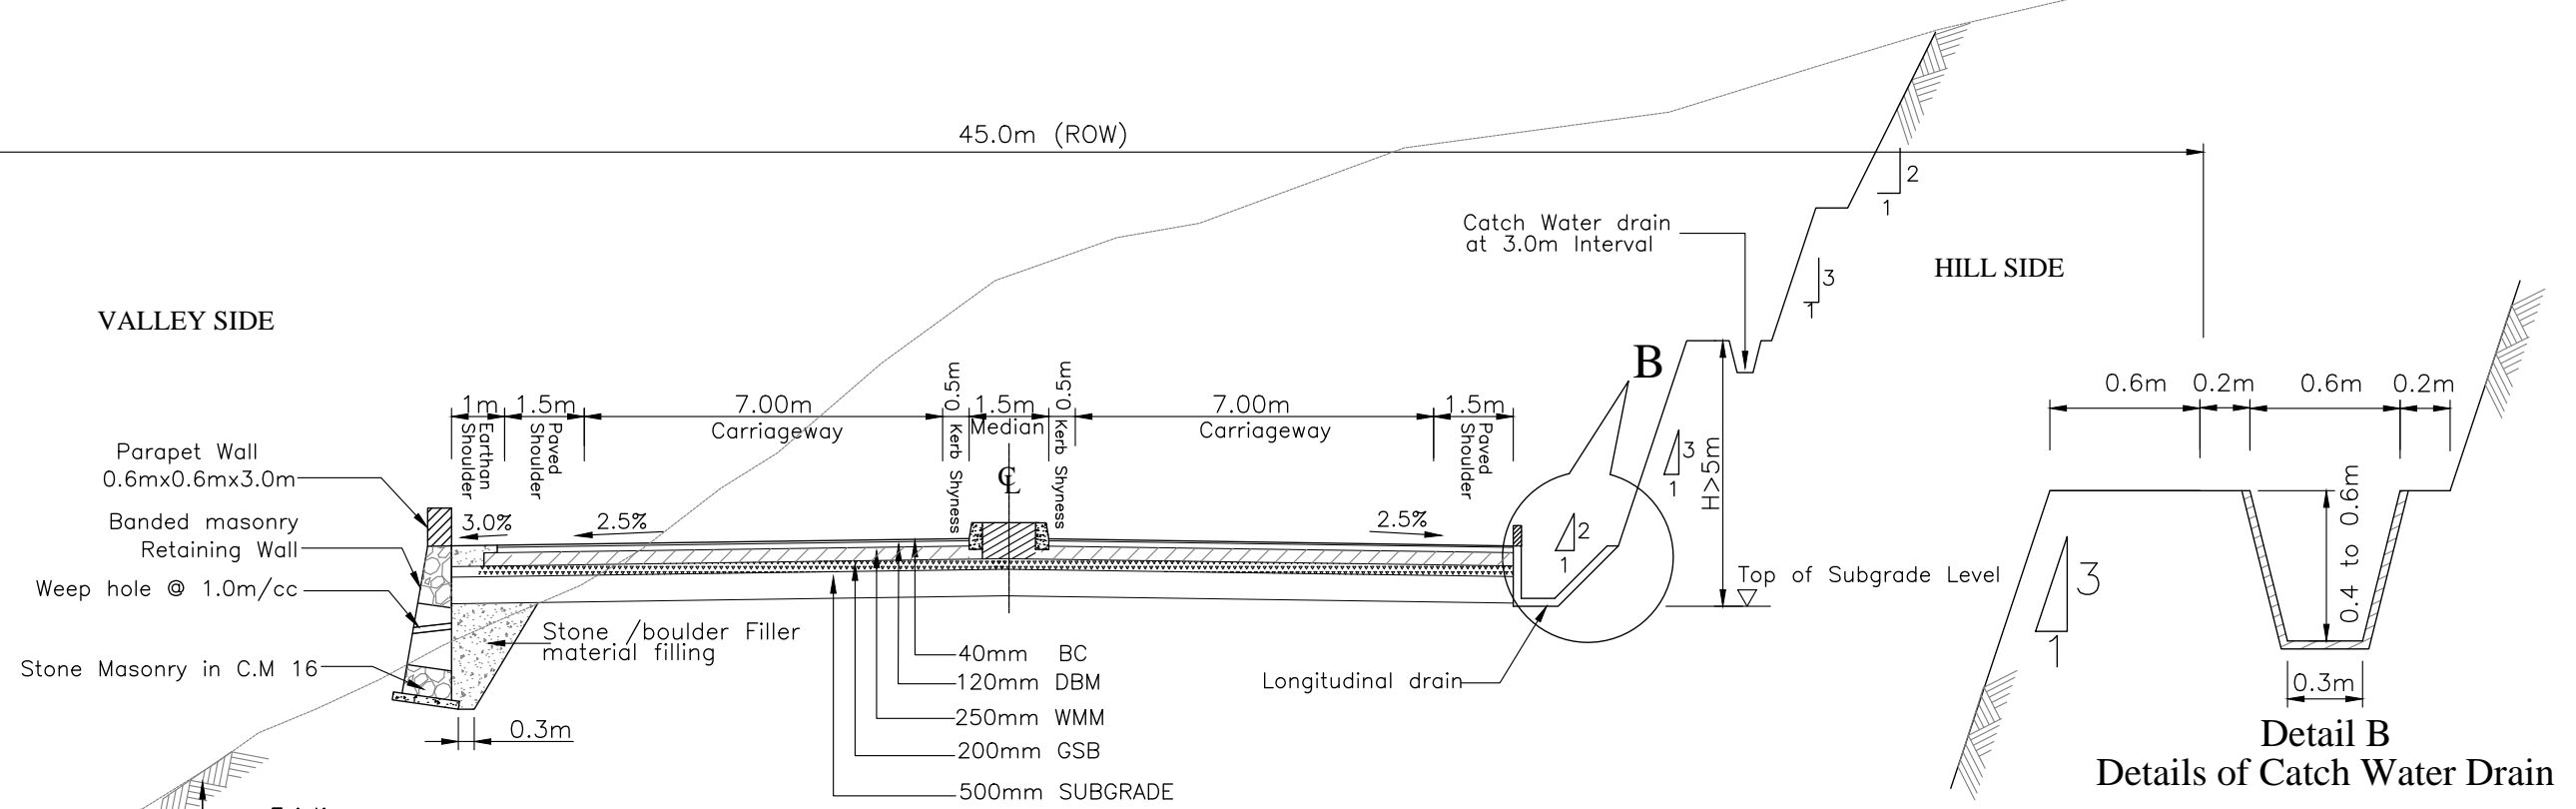


TYPE - II : ROAD CROSS-SECTION IN CUT & FILLING
(FILL < 2.5M)

H	
---	--	--	

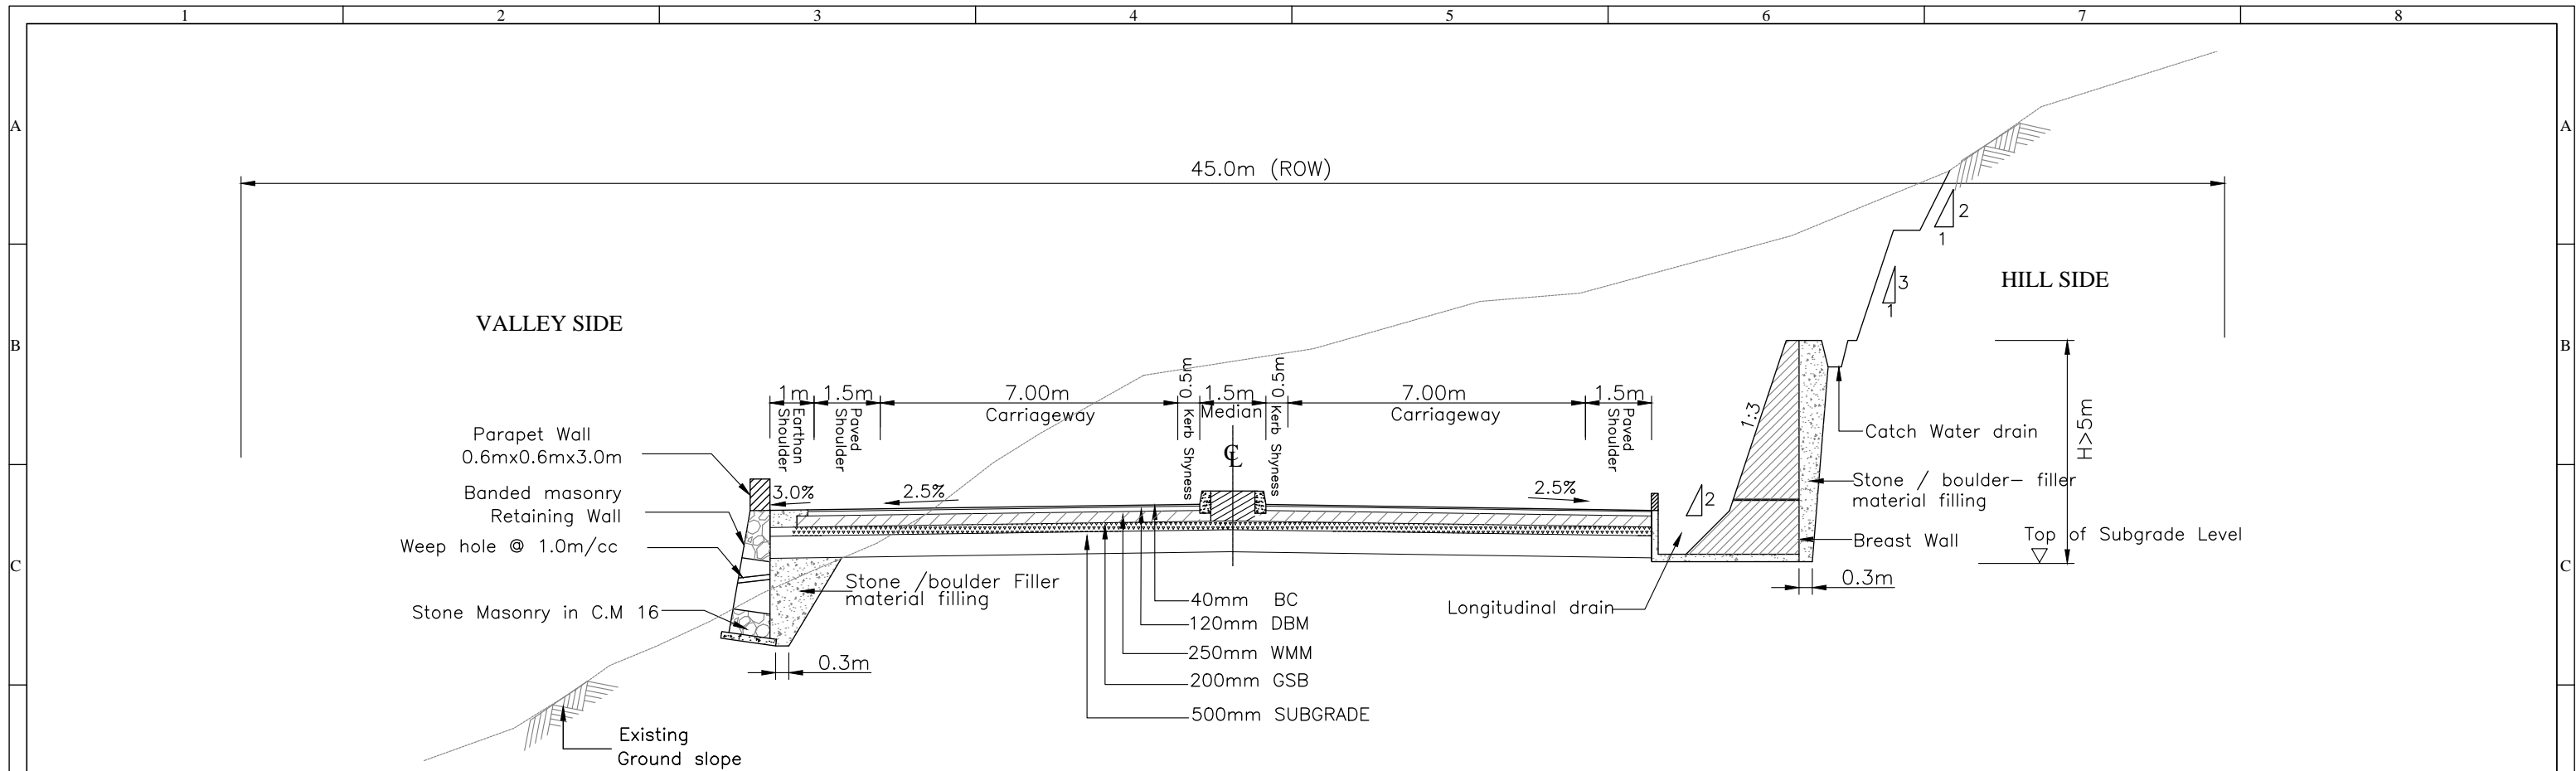

TYPE - III : ROAD CROSS-SECTION WITH BREAST WALL & RETAINING WALL

(FILL ≥ 2.5M)

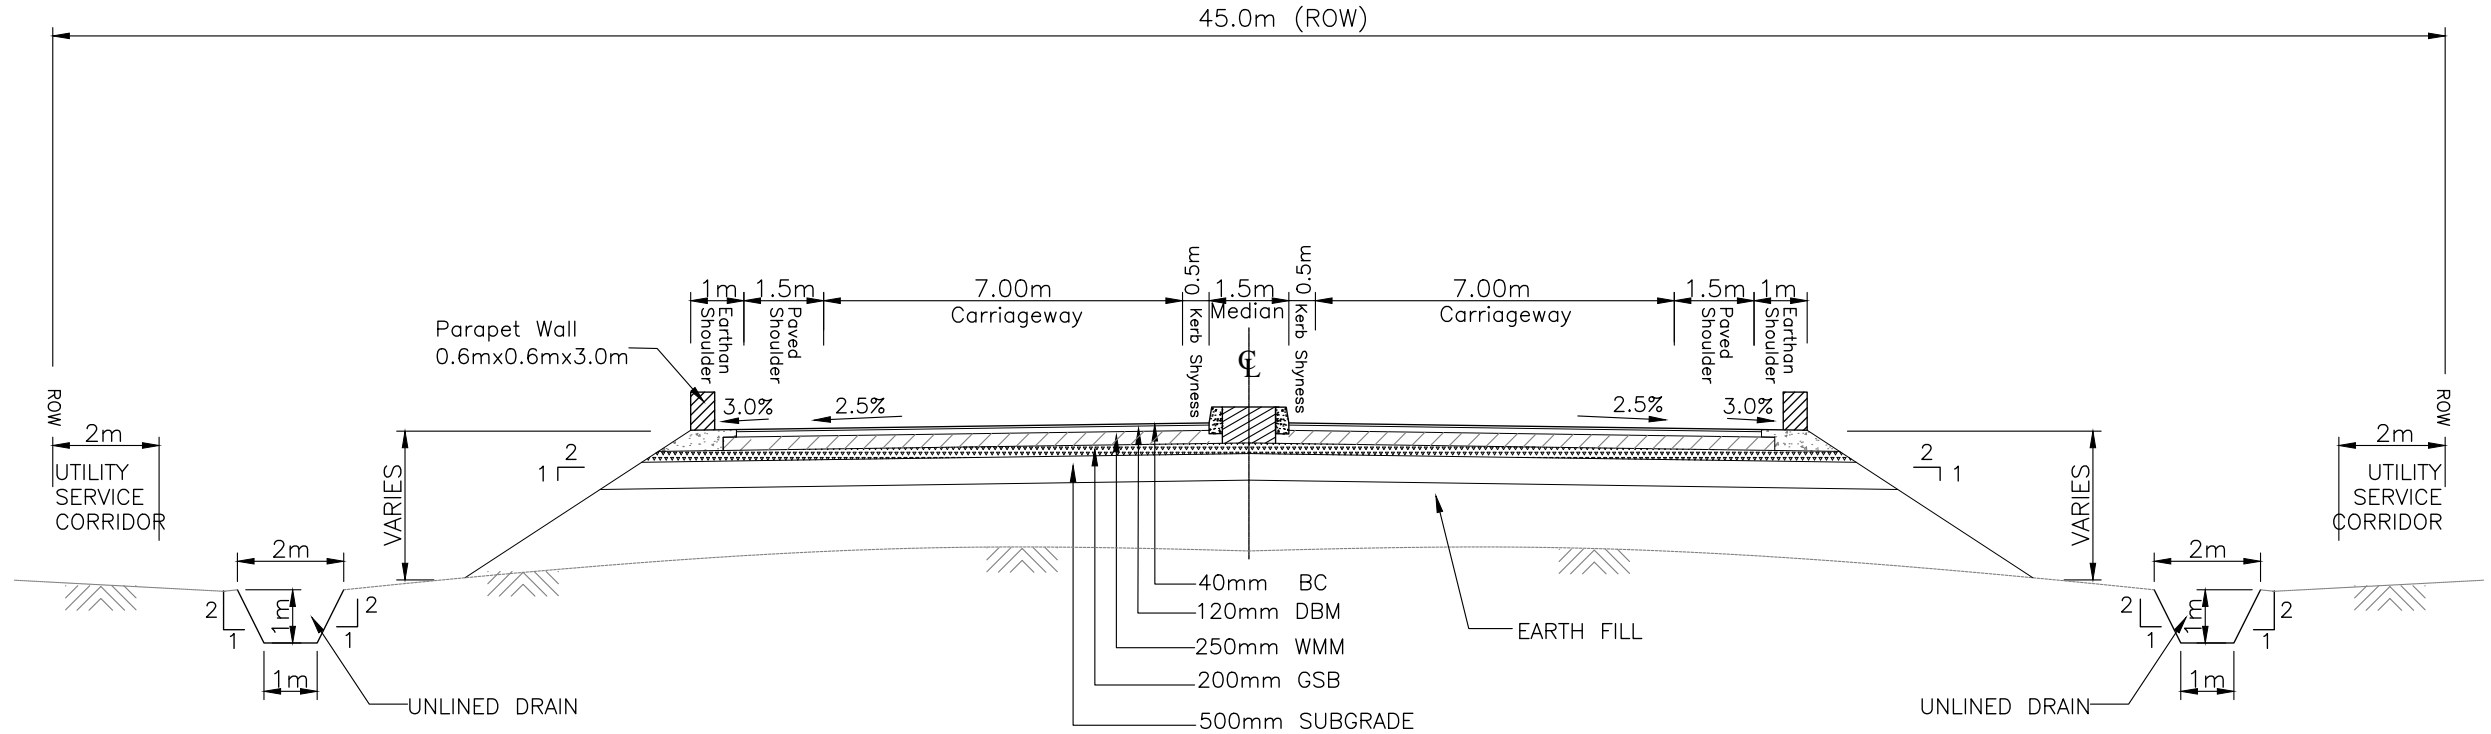

TYPE - IV : ROAD CROSS SECTION FOR EMBANKMENT HEIGHT UP TO 3.0m

				CLIENT:		DESIGN CONSULTANT:		Drawn by:	D.J	STATUS:		FINAL DETAILED PROJECT REPORT	
				NATIONAL HIGHWAYS AUTHORITY OF INDIA (Ministry of Road, Transport & Highways) Government of India G - 5 & 6, Sector - 10, New Delhi - 110075		FEEDBACK INFRA Making Infrastructure Happen		Designed by:	R.K.	PROJECT:		PREPARATION OF DETAILED PROJECT REPORT FOR 4 LANE OF SILCHAR-UDARBAND-HARANGAJO SECTION OF NH-54 FROM HARANGAJO (KM. 244.000) TO BALACHERA (KM. 275.000) PACKAGE No. : EW-II(AS-14)	
								Checked by:	K.K.	TITLE:		TYPICAL CROSS-SECTIONS	
								Approved By:	P.R.	DRG NO.:		FIPL/NH-54/HW/DPR/TCS-02	REV. R-01
REV	DATE	DESCRIPTION OF REVISIONS		BY					SCALE:	Date:			SHEET:
									1:100	Sept- 2016			