



**DIMAPUR**

IMPHAL 

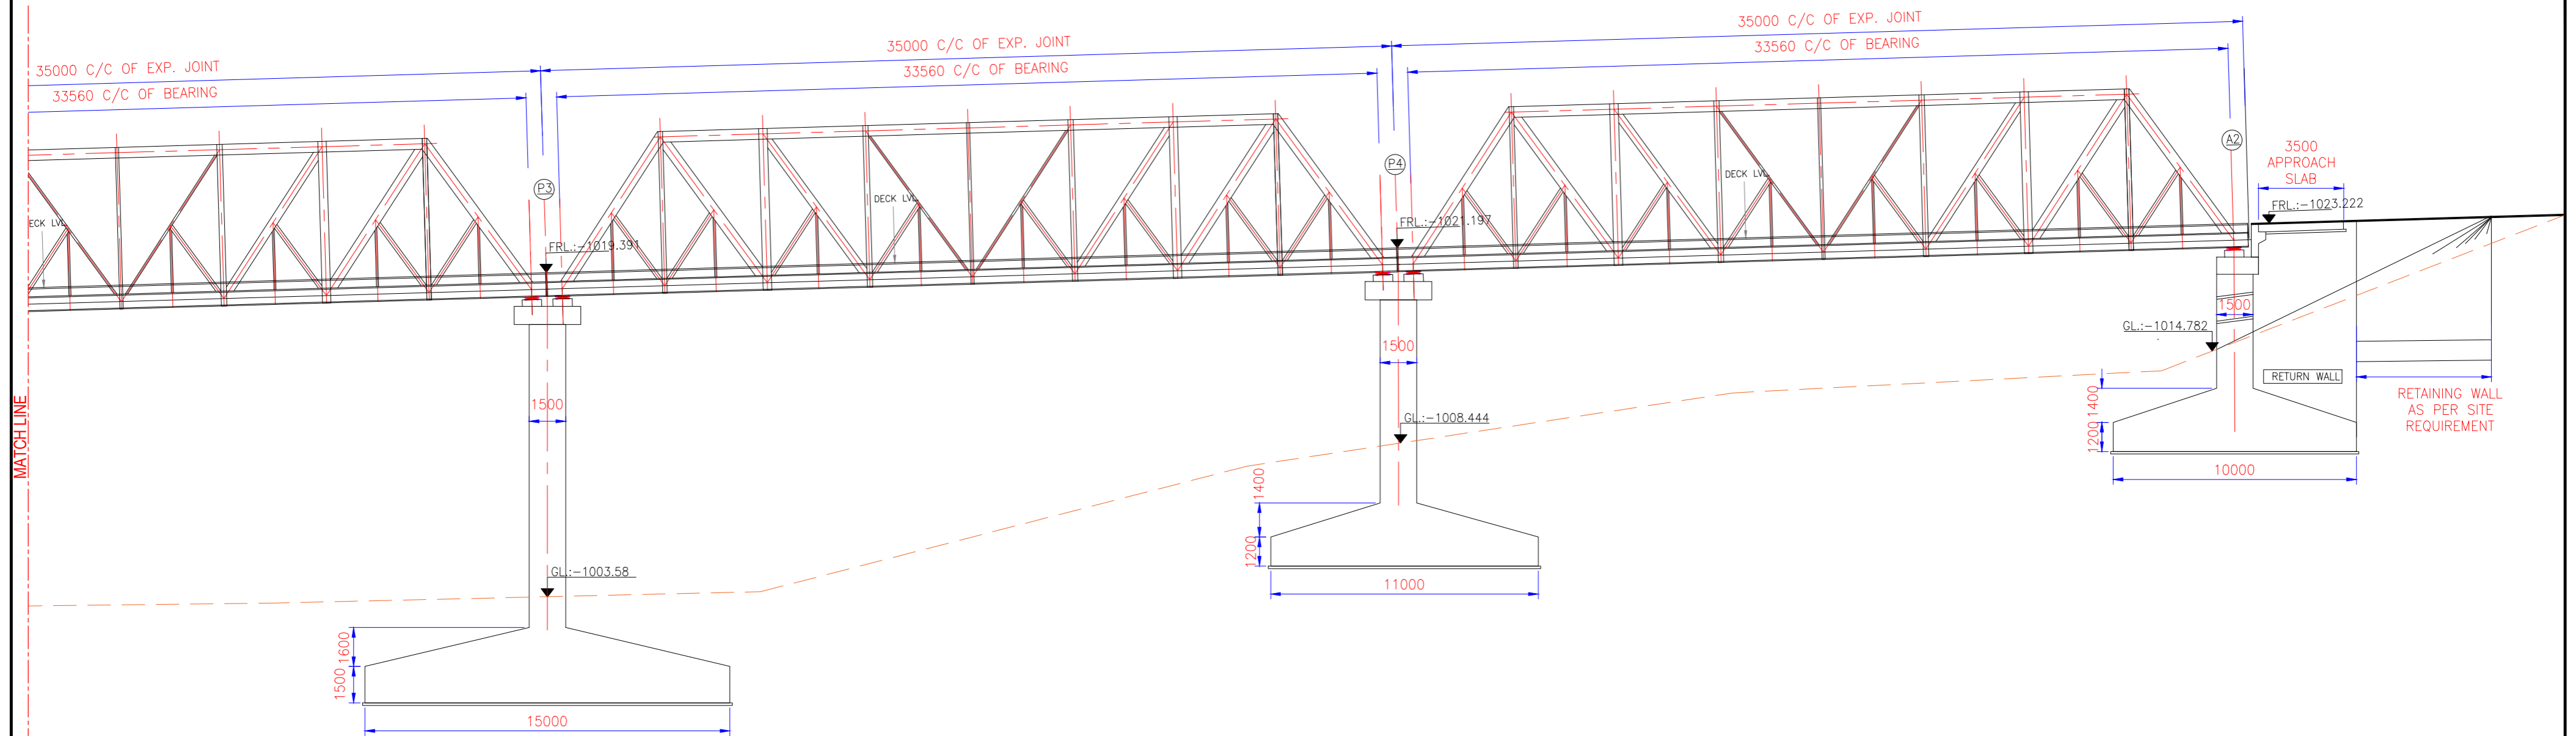

LONGITUDINAL ELEVATION  
(SCALE 1:200)

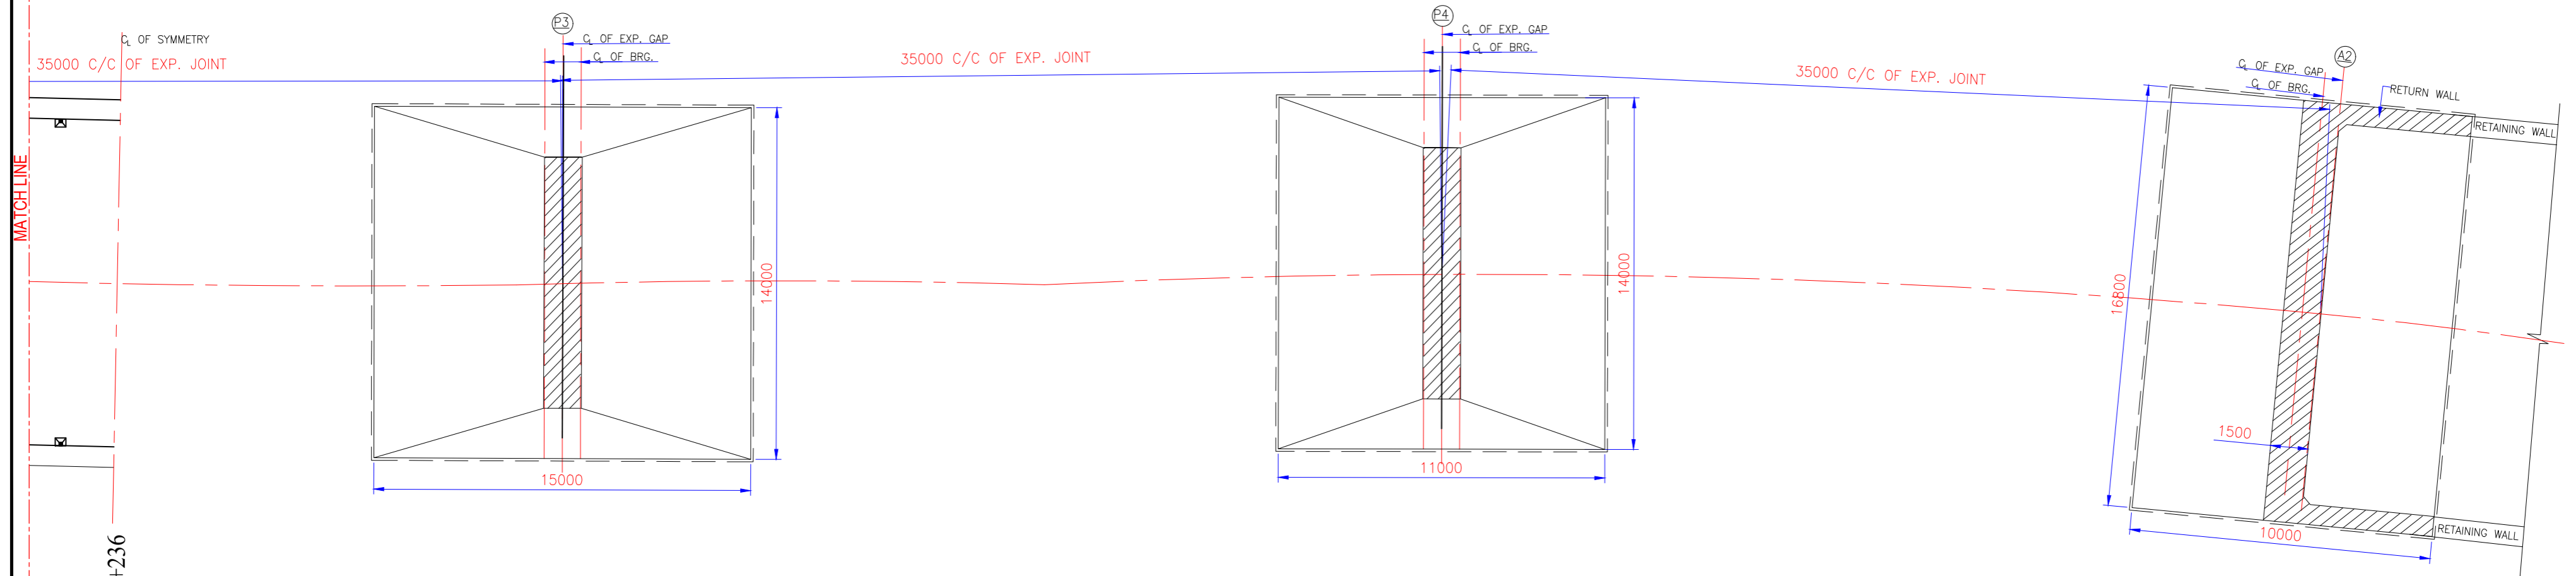

PLAN  
(SCALE 1:200)

LEGEND:

<b>PROJECT:-</b>
------------------

**CONSTRUCTION OF TWO LANE WITH PAVED SHOULDER OF KOHIMA-BYPASS ROAD CONNECTING NH-39(NEW NH-02),NH-150(NEW NH-02),NH-61(NEW NH-29) AND NH-39(NEW-02) FROM DESIGN KM 0.00 TO DESIGN KM 10.500(DSIGN LENGTH -10.500KM) IN THE STATE OF NAGALAND UNDER SARDP-NE ON EPC MODE (PACKAGE-I)**

**CLIENT :**



GOVERNMENT OF INDIA  
MINISTRY OF ROAD TRANSPORT & HIGHWAYS (MoRTH)  
NATIONAL HIGHWAY & INFRASTRUCTURE DEVELOPMENT  
CORPORATION LIMITED (NHIDCL)

**AUTHORITY ENGINEER**



JV  
PIONEER INFRA CONSULTANTS PVT LTD  
In association with  
DESIGN LINE CONSULTANCY SERVICES

<b>JOB No. :</b>	<b>DD/KM/1</b>
------------------	----------------

DESIGNED		<b>B.J.</b>
DRAWN		<b>A.G.</b>
CHECKED		<b>A.K.</b>
APPROVED		<b>S.P.</b>

TITLE :	
---------	--

GENERAL ARRANGEMENT DRAWING  
FOR MAJOR BRIDGE AT KM 5+236

DRAWING NO: NHIDCL/KM/BC/GAD/5+236/01

EV: 00

Scale: As Noted	Sheet: ( 02 OF 02 )
-----------------	---------------------

SIZE: **A3**

00	AUG. 2021	INITIAL SUBMISSION
REV	DATE	DESCRIPTION