
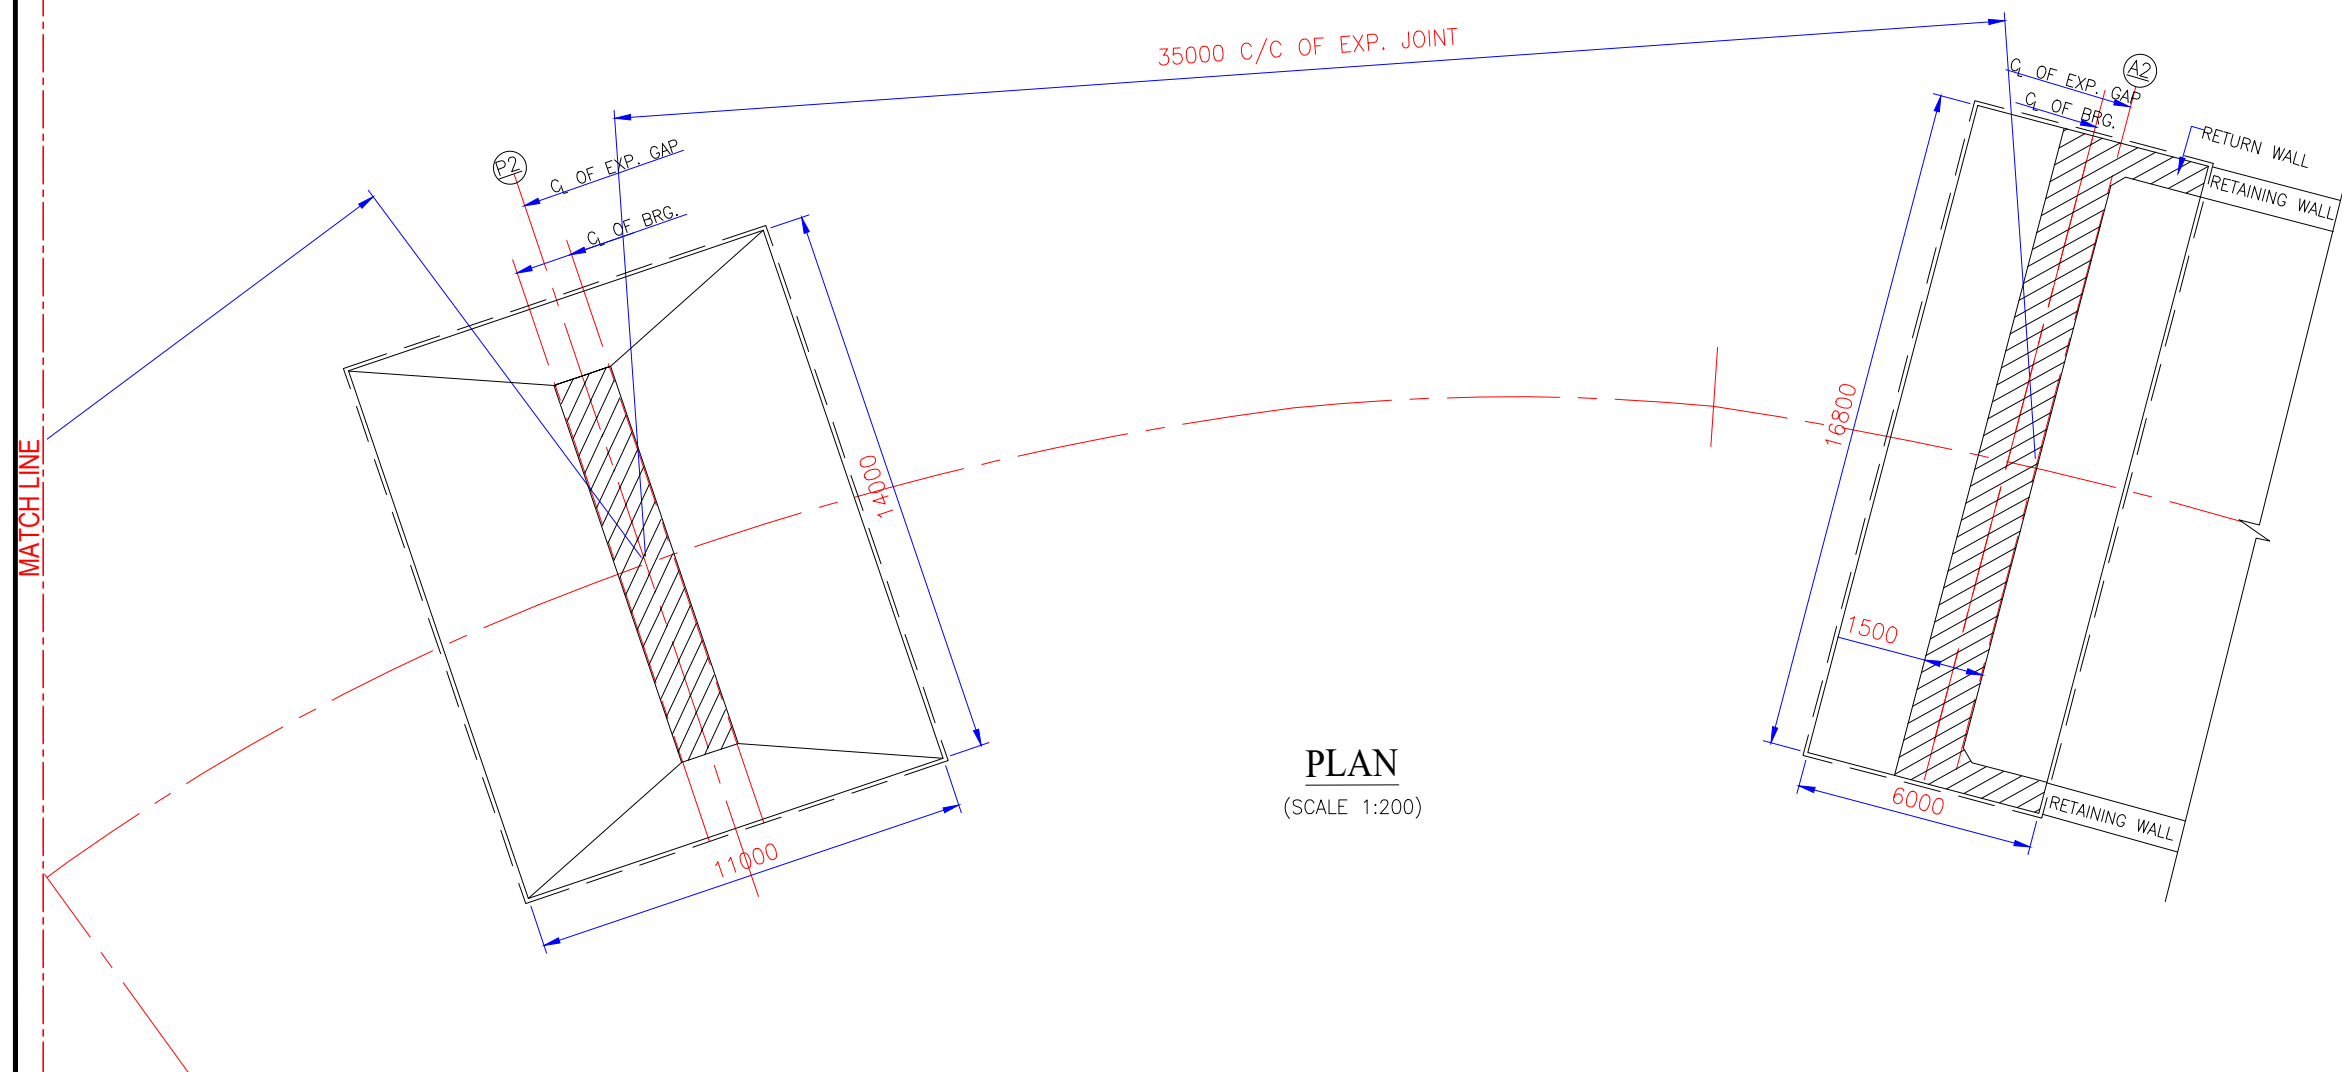


DIMAPUR

IMPHAL

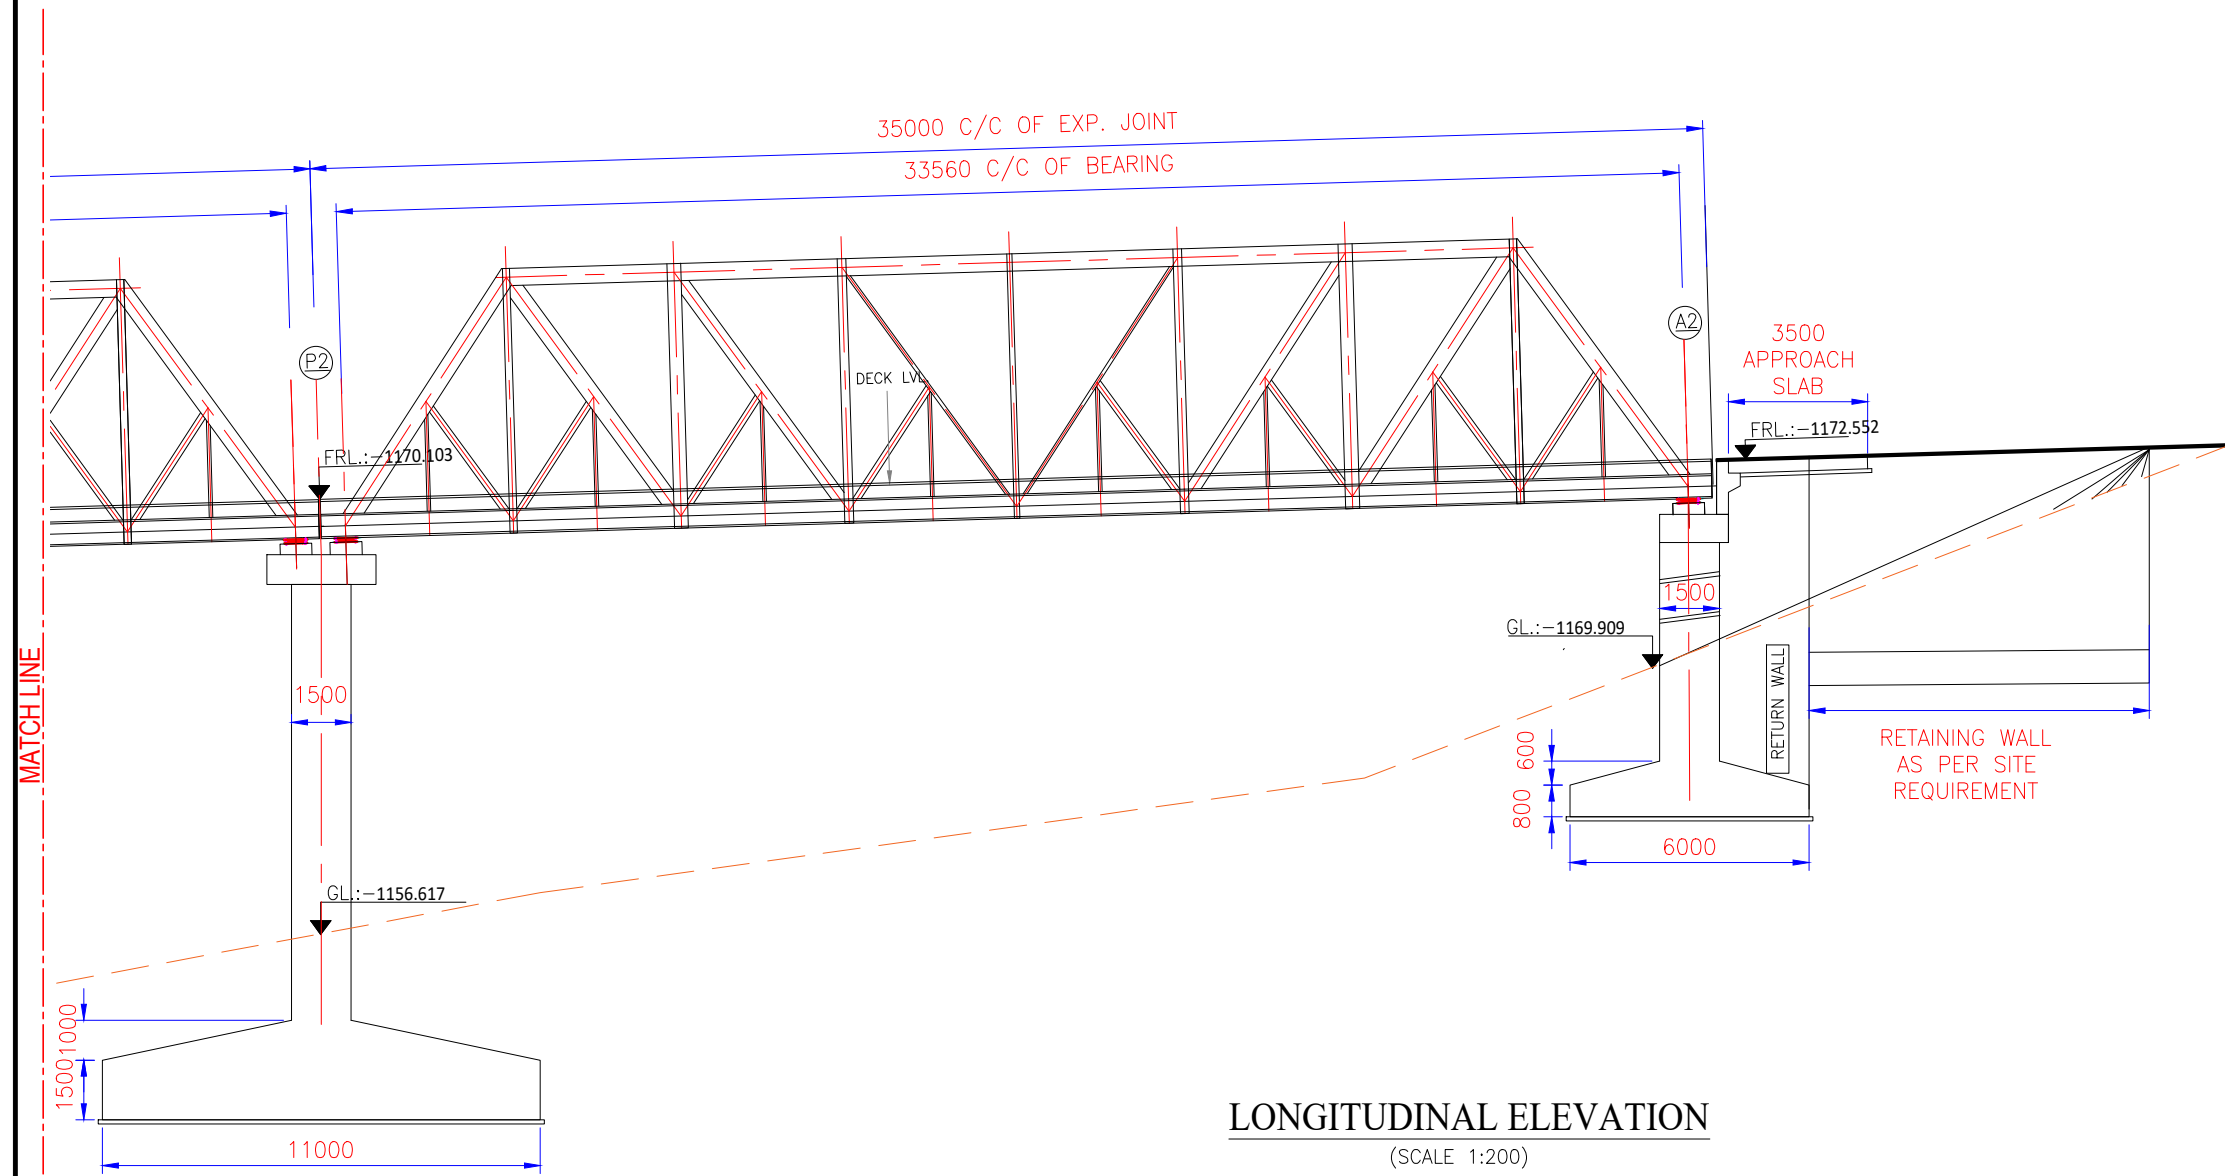

LEGEND:

REV	DATE	DESCRIPTION
00	AUG. 2021	INITIAL SUBMISSION

PROJECT:-

CONSTRUCTION OF TWO LANE WITH PAVED SHOULDER OF KOHIMA-BYPASS ROAD CONNECTING NH-39(NEW NH-02),NH-150(NEW NH-02),NH-61(NEW NH-29) AND NH-39(NEW -02) FROM DESIGN KM 0.00 TO DESIGN KM 10.500(DESIGN LENGTH -10.500KM) IN THE STATE OF NAGALAND UNDER SARDP-NE ON EPC MODE (PACKAGE-I)

CLIENT :



GOVERNMENT OF INDIA
MINISTRY OF ROAD TRANSPORT & HIGHWAYS (MoRTH)
NATIONAL HIGHWAY & INFRASTRUCTURE DEVELOPMENT CORPORATION LIMITED (NHIDCL)

AUTHORITY ENGINEER



IV
PIONEER INFRA CONSULTANTS PVT LTD
In association with
DESIGN LINE CONSULTANCY SERVICES

JOB NO. :			DD/KM/1			TITLE :		
DESIGNED			B.J.			GENERAL ARRANGEMENT DRAWING FOR MAJOR BRIDGE AT KM 7+460		
DRAWN			A.G.					
CHECKED			A.K.					
APPROVED			S.P.					
DATE	AUG. 2021		DRAWING NO: NHIDCL/KM/BC/GAD/7+460/01				REV: 00	
			Scale: As Noted		Sheet: (02 OF 02)		SIZE: A3	