


FRL	1080.000	1080.000	1080.000
GROUND LVL.	1076.346	1073.846	1077.146
CH.(M)	3+980	4+020	4+060

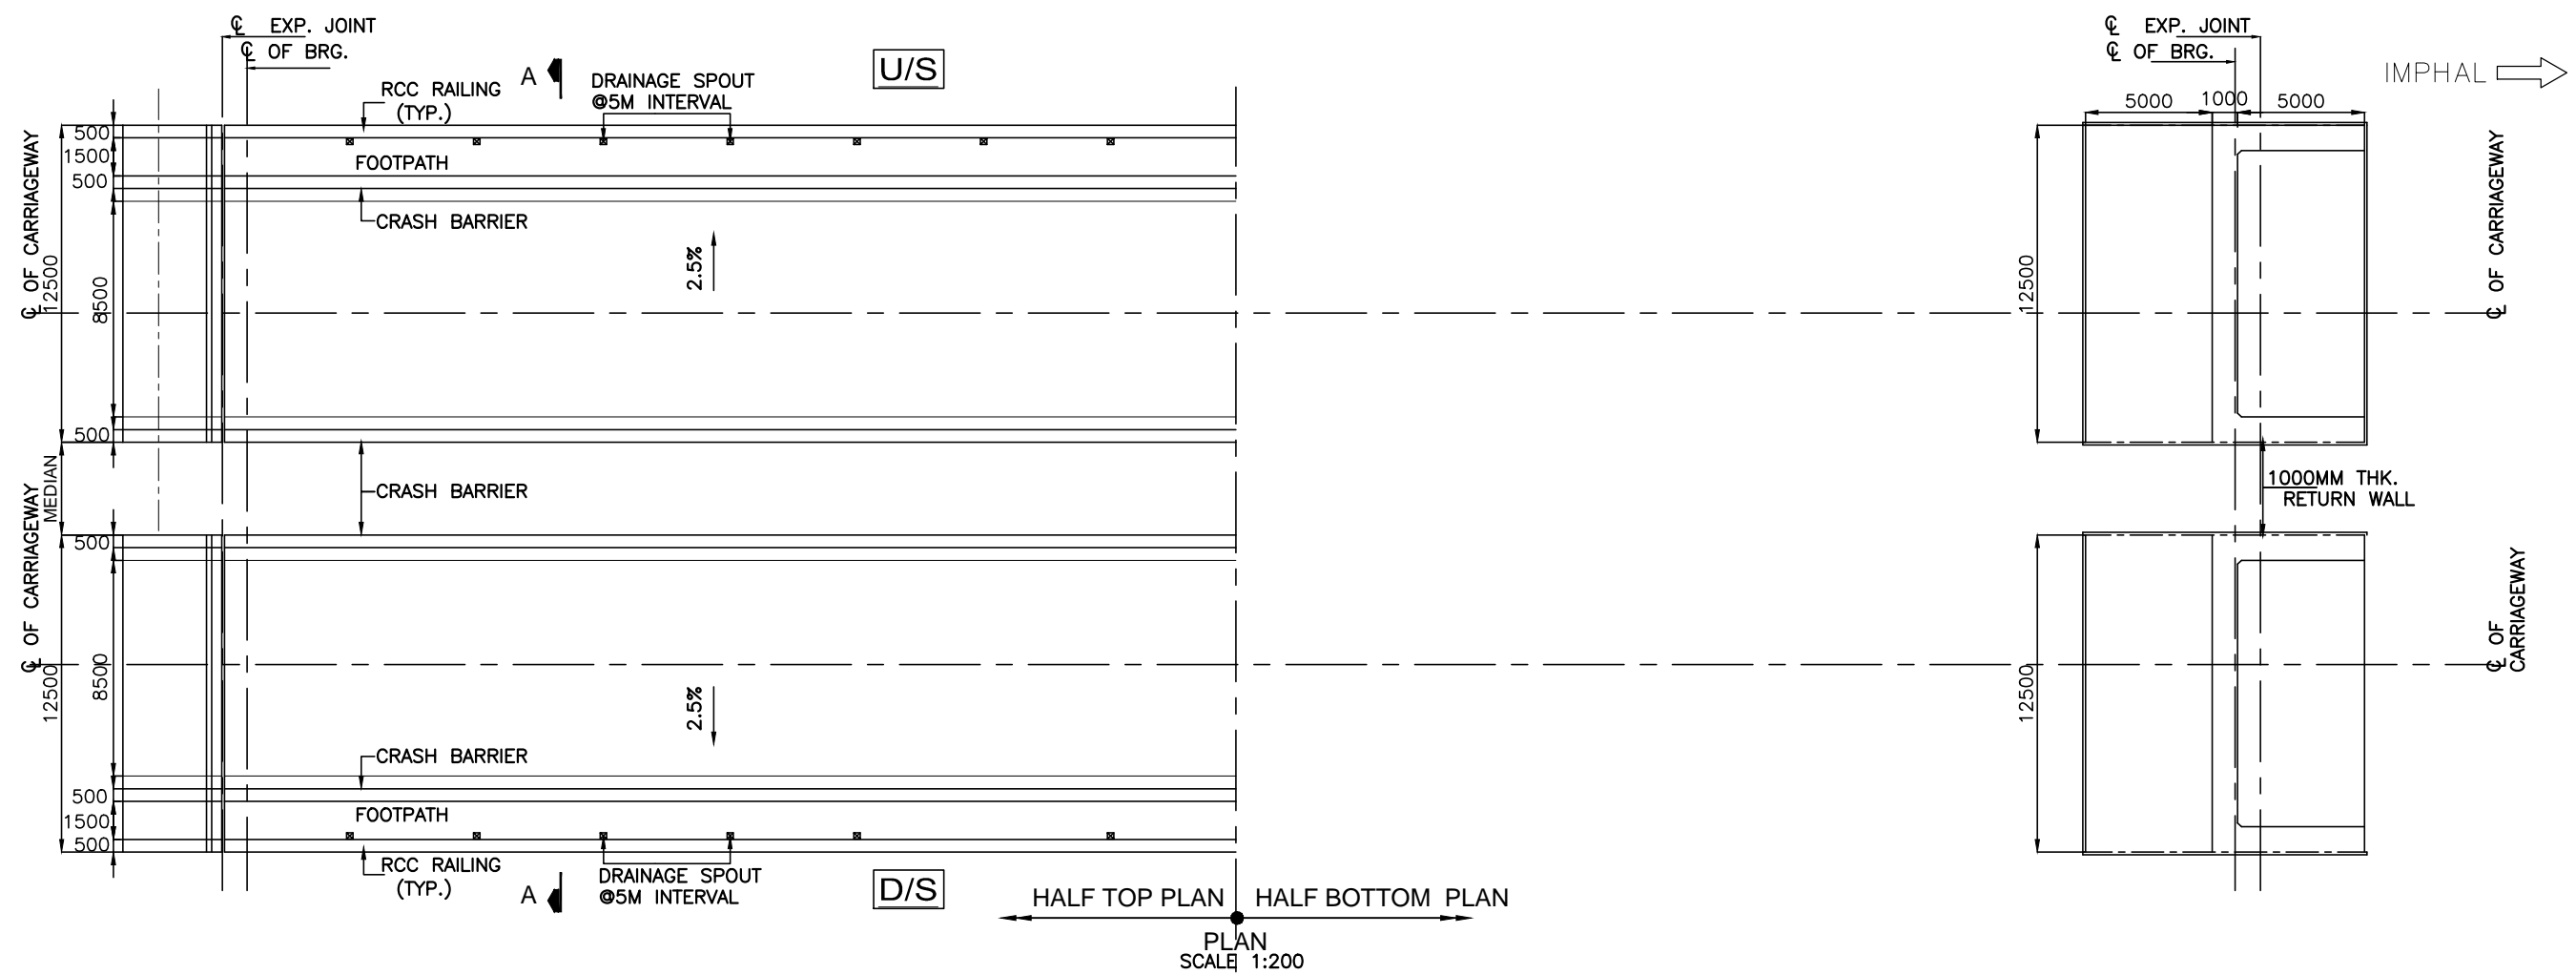

Revision Details				Project Title				This drawing is the property of AGNITIO INFRASTRUCTURE PROJECTS PVT LTD and must not be passed on to any person or body not authorised by us to receive it nor be copied or otherwise made use of either in full or in part by such person or body without our prior permission in writing.				Client				Drawing Title: GENERAL ARRANGEMENT DRAWING BRIDGE FOR 1X81.5M AT (CH.4+020)				CONSULTANT			
Chk				By				Date				Original Size: A2				Drawing No.: HEC-AIPL/NHIDCL/KB/GAD/S-101				Sheet : 01 OF 02			
Date				Suffix				Path -				Scale :- NTS				Dgn. GAURAV SINGH				Appd M.P.SINGH			
Plotting Scale:								National Highways & Infrastructure Development Corporation Ltd				Date SEP.-2018								HIGHWAY ENGINEERING CONSULTANT IN ASSOCIATION WITH AGNITIO INFRASTRUCTURE PROJECTS PVT LTD			