
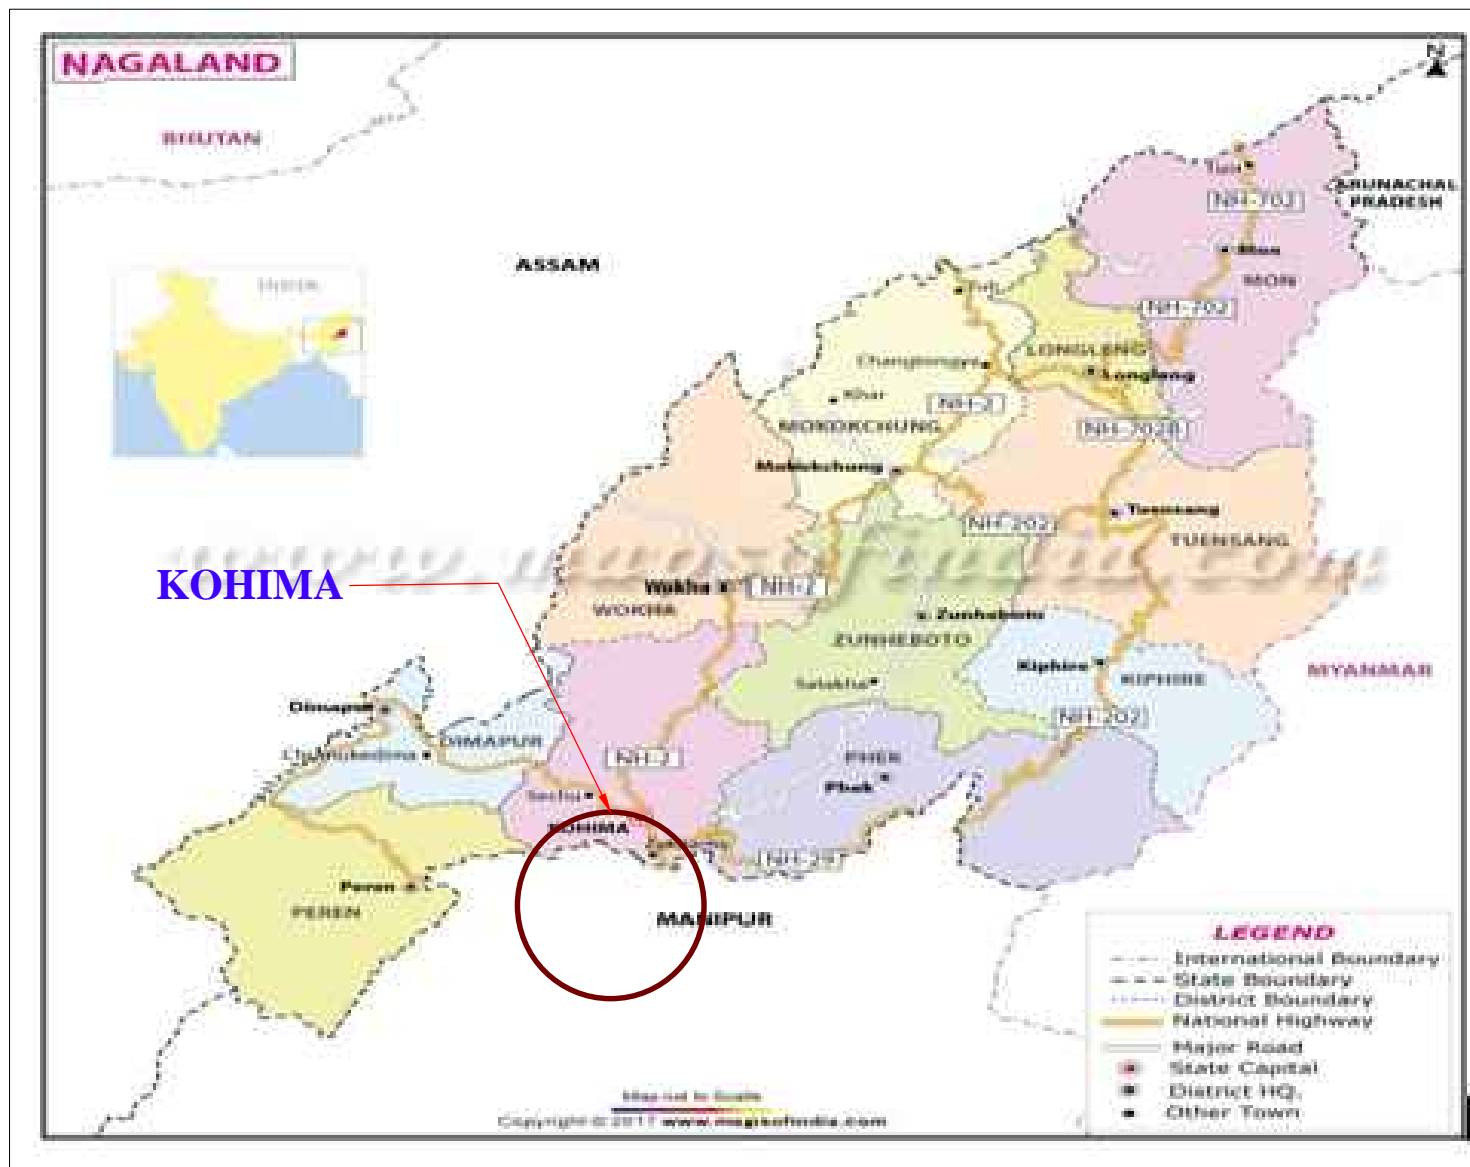


PROPOSED BYPASS KOHIMA (Length- 44.519 Km)

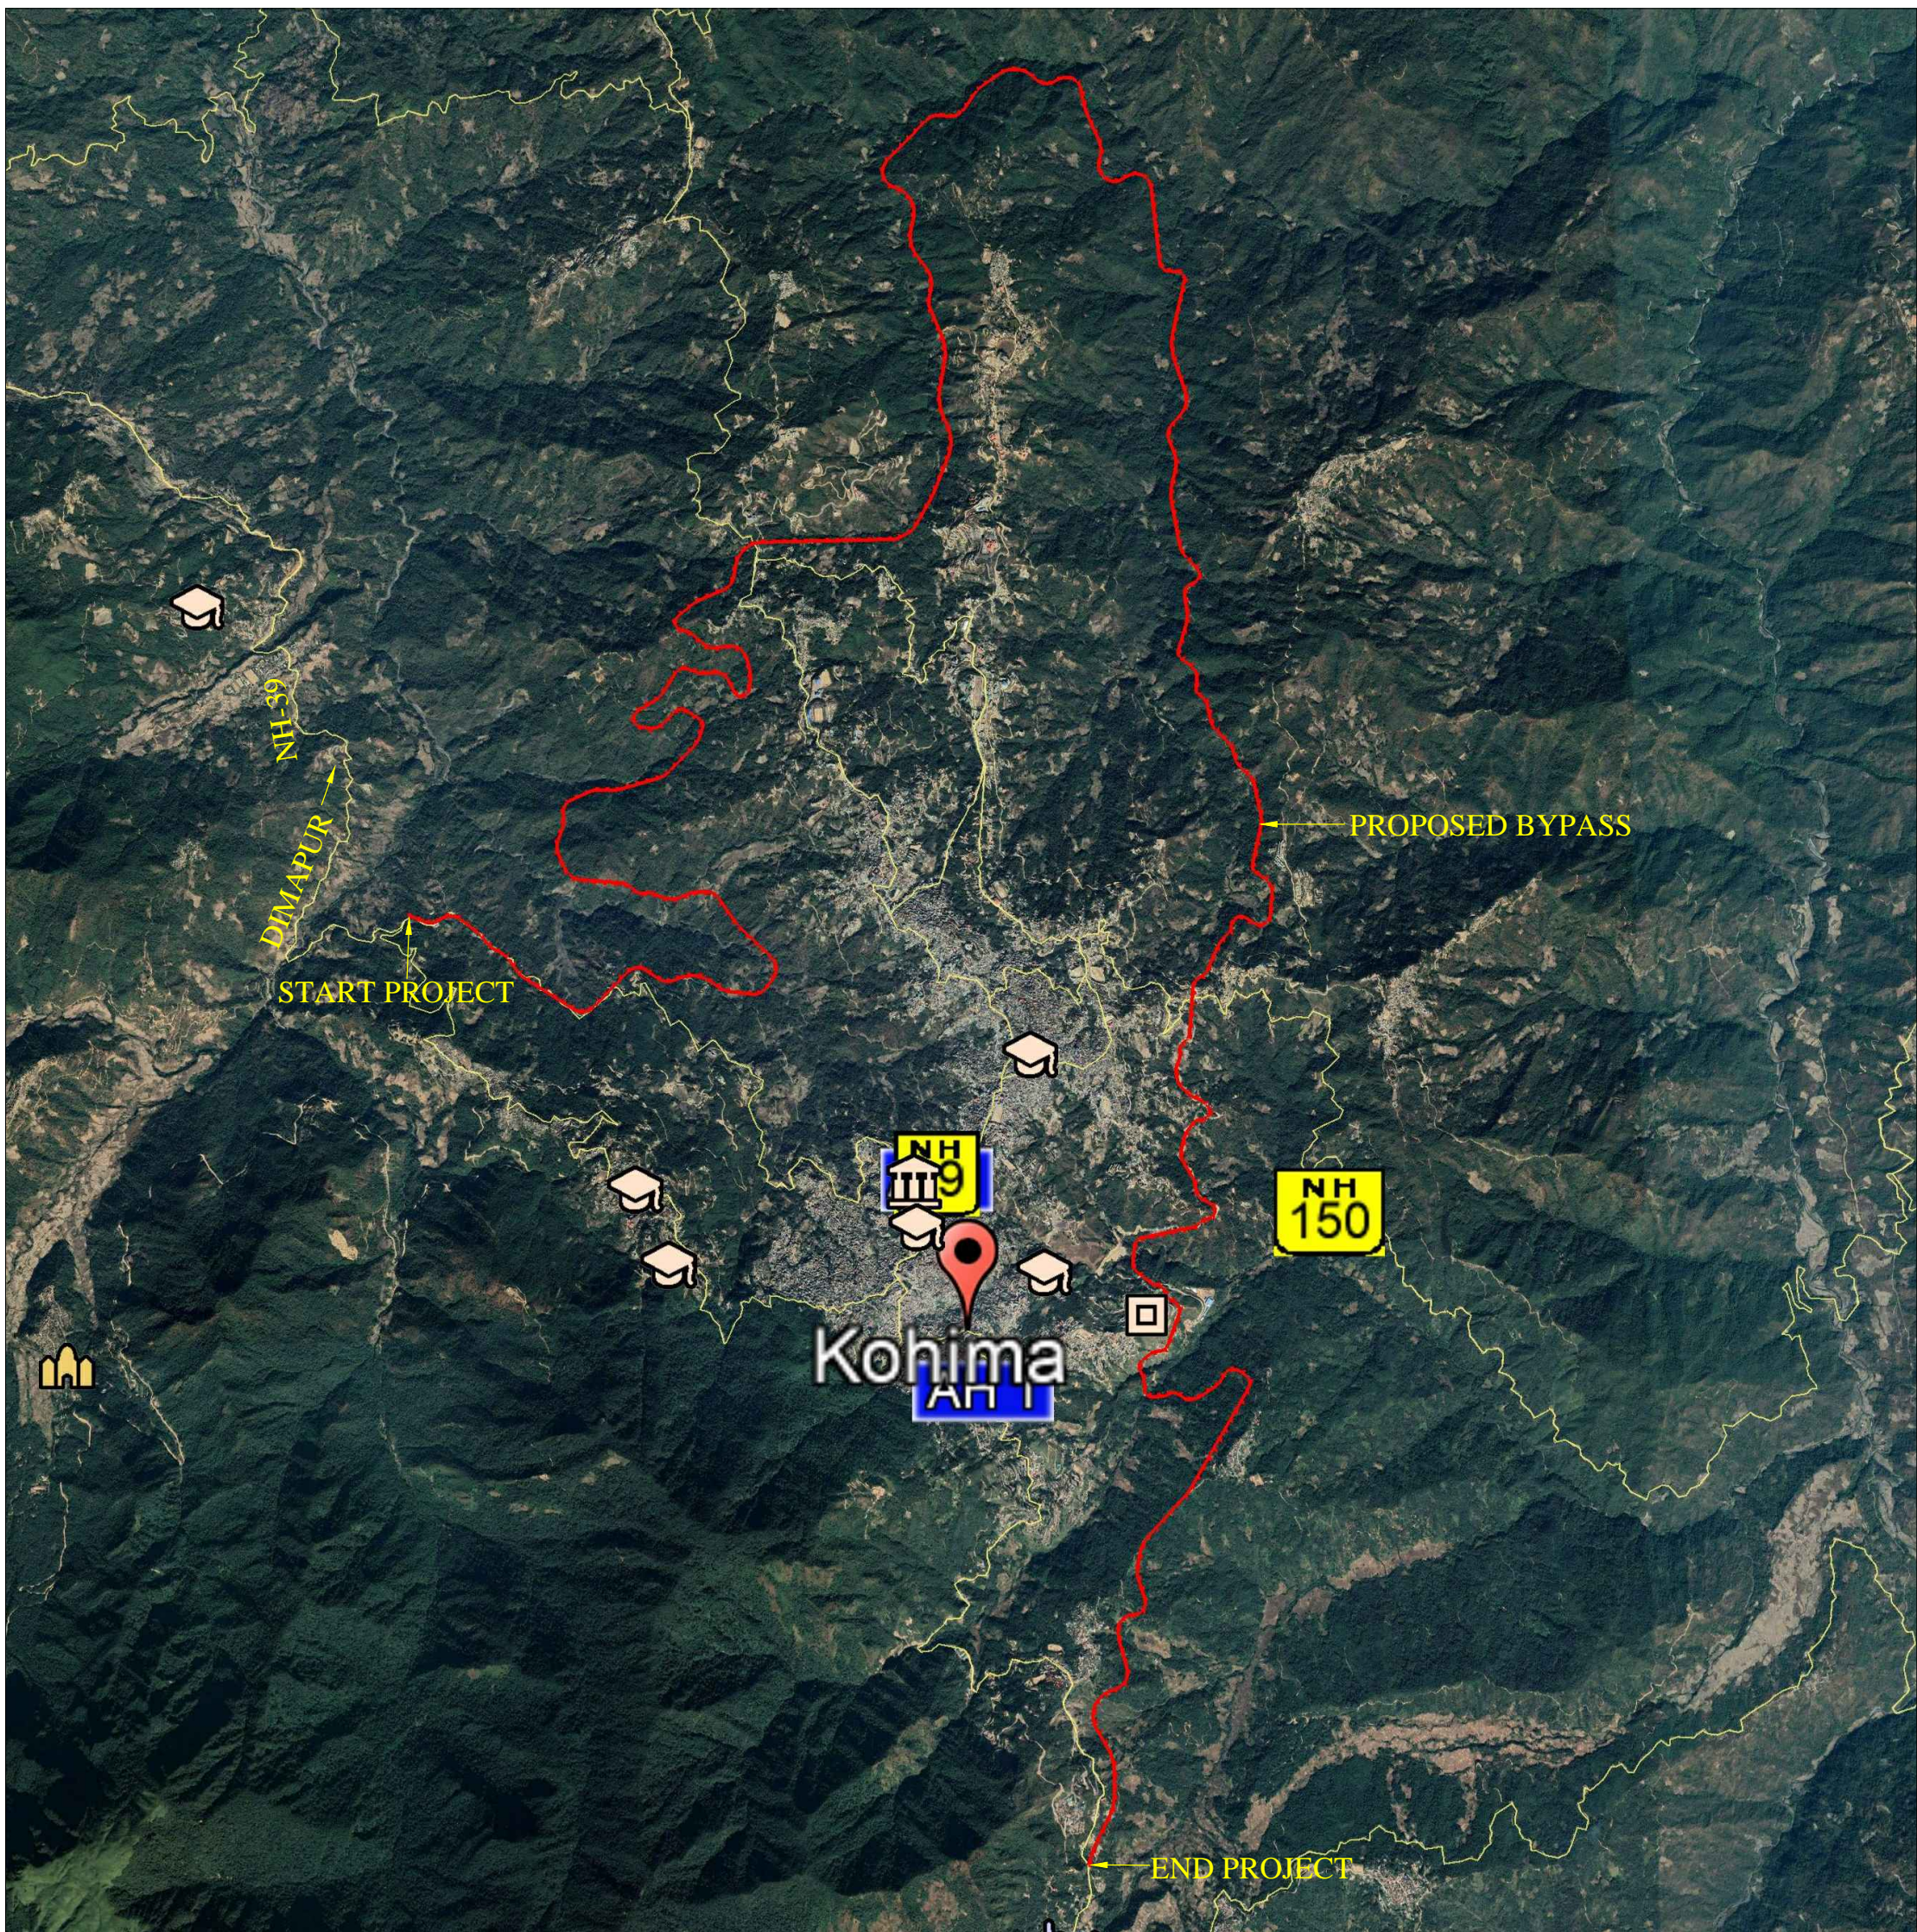

				Project Title		<div>This drawing is the property of AGNITIO INFRASTRUCTURE PROJECTS PVT LTD and must not be passed on to any person or body not authorised by us to receive it nor be copied or otherwise made use of either in full or in part by such person or body without our prior permission in writing.</div> <div>Original Size: A2</div> <div>Path -</div> <div>Plotting Scale:</div>	<div>Client</div> <div></div> <div>National Highways & Infrastructure Development Corporation Ltd</div>	Drawing Title: <div>KEY MAP</div>				<div>CONSULTANT</div> <div>HIGHWAY ENGINEERING CONSULTANT IN ASSOCIATION WITH AGNITIO INFRASTRUCTURE PROJECTS PVT LTD</div>
				Consultancy Services for carrying out Feasibility Study, Preparation of Detailed Project Report (DPR) and providing pre-construction services in respect of 4 Laning of Kohima Bypass connecting NH-39 (New NH-02), NH-150 (New NH-02), NH-61 (New NH-29) and NH-39 (New NH-02) on Engineering, Procurement and Construction (EPC) mode in the state of Nagaland				Drawing No.: HEC-AIPPL/NHIDCL/KB/KM/1			Sheet : 01 OF 01	
								Scale :- NTS				
Revision Details				Chk By	Date	Suffix	Drn	Dgn.	Appd	Date		
							N.G <i>YH</i>	P.MISHRA <i>P</i>	Appd <i>D.Srivastava</i> D.SRIVASTAVA	OCT-2018		