


TYPICAL CROSS SECTION TYPE -I  
(Open country- Mountainous Terrain)  
Without Retaining wall on New Alignment

BC	-	40mm
DBM	-	95mm
WMM	-	250mm
GSB	-	200mm
SUB-GRADE	-	500mm

**Note:** All dimensions are in meters.

--	--	

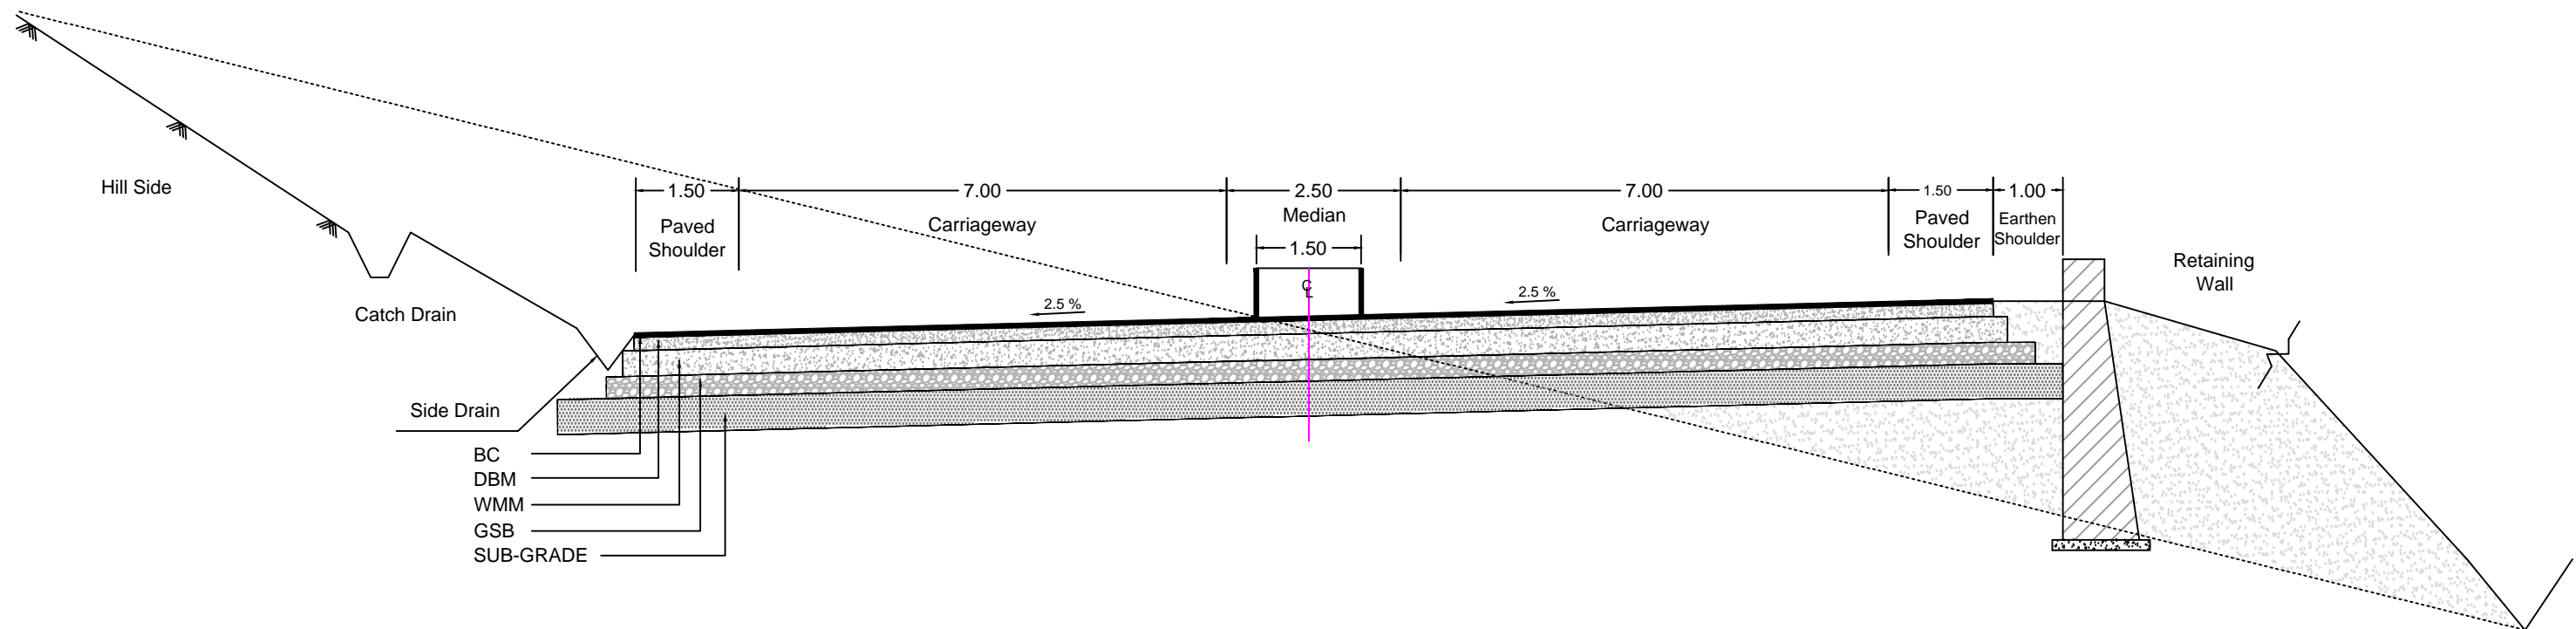


TYPICAL CROSS SECTION TYPE -II  
(Open country- Mountainous Terrain)  
With Retaining wall on New Alignment

BC	-	40mm
DBM	-	95mm
WMM	-	250mm
GSB	-	200mm
SUB-GRADE	-	500mm

**Note:** All dimensions are in meters.

	</
--	--	----

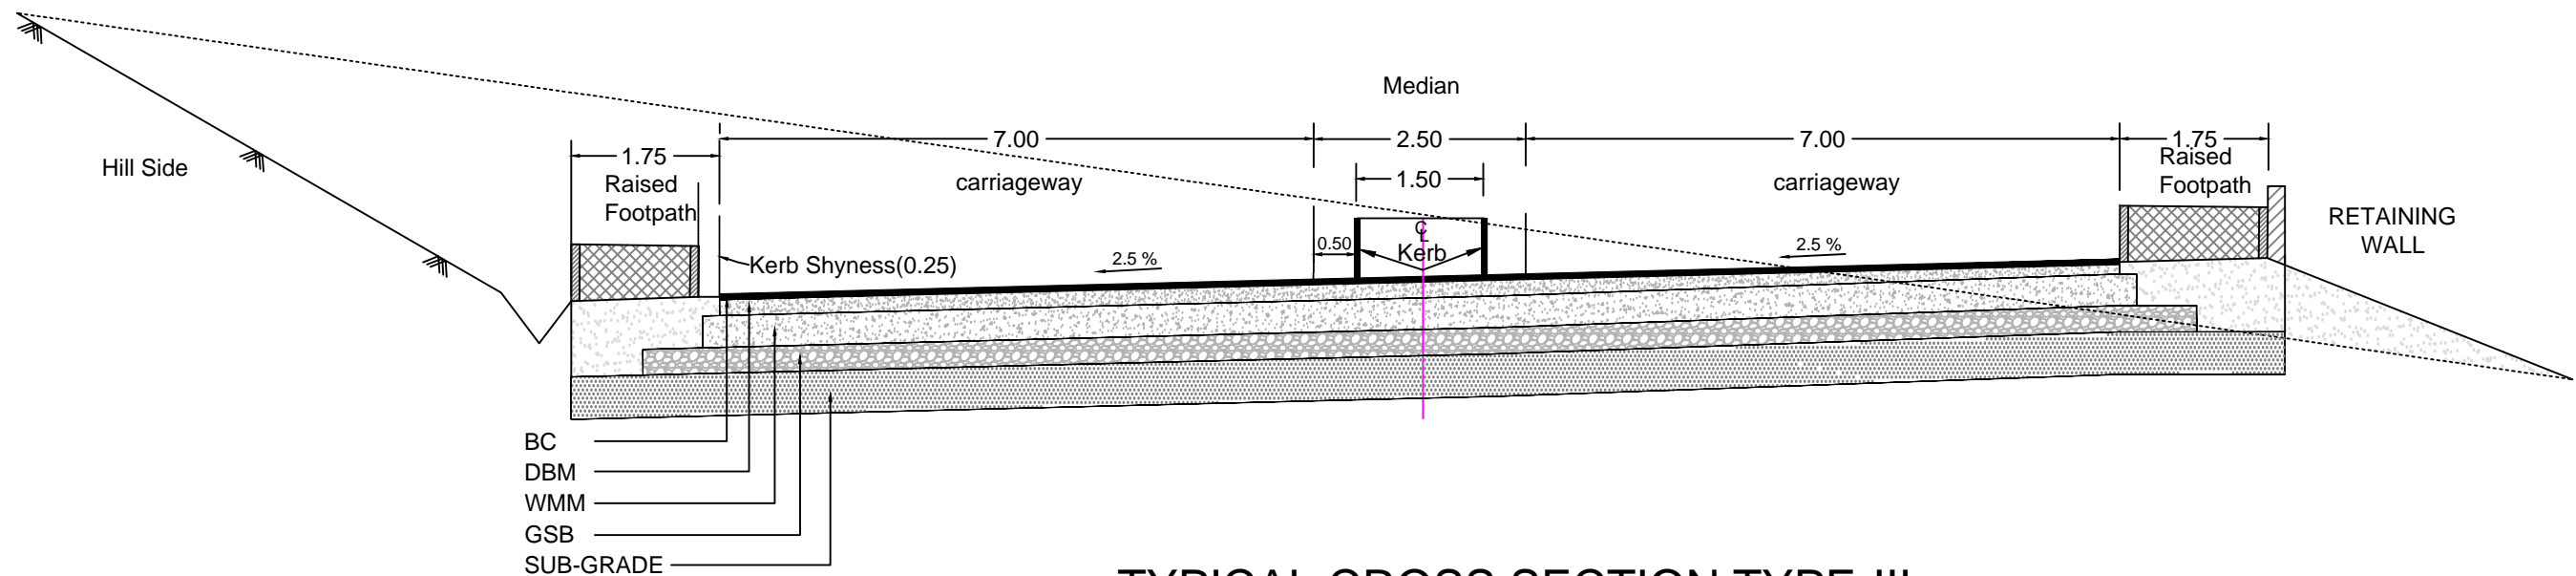


TYPICAL CROSS SECTION TYPE-III  
(Built-up Section-Mountainous Terrain)

BC	-	40mm
DBM	-	95mm
WMM	-	250mm
GSB	-	200mm
SUB-GRADE	-	500mm

**Note:** All dimensions are in meters.

--	--	

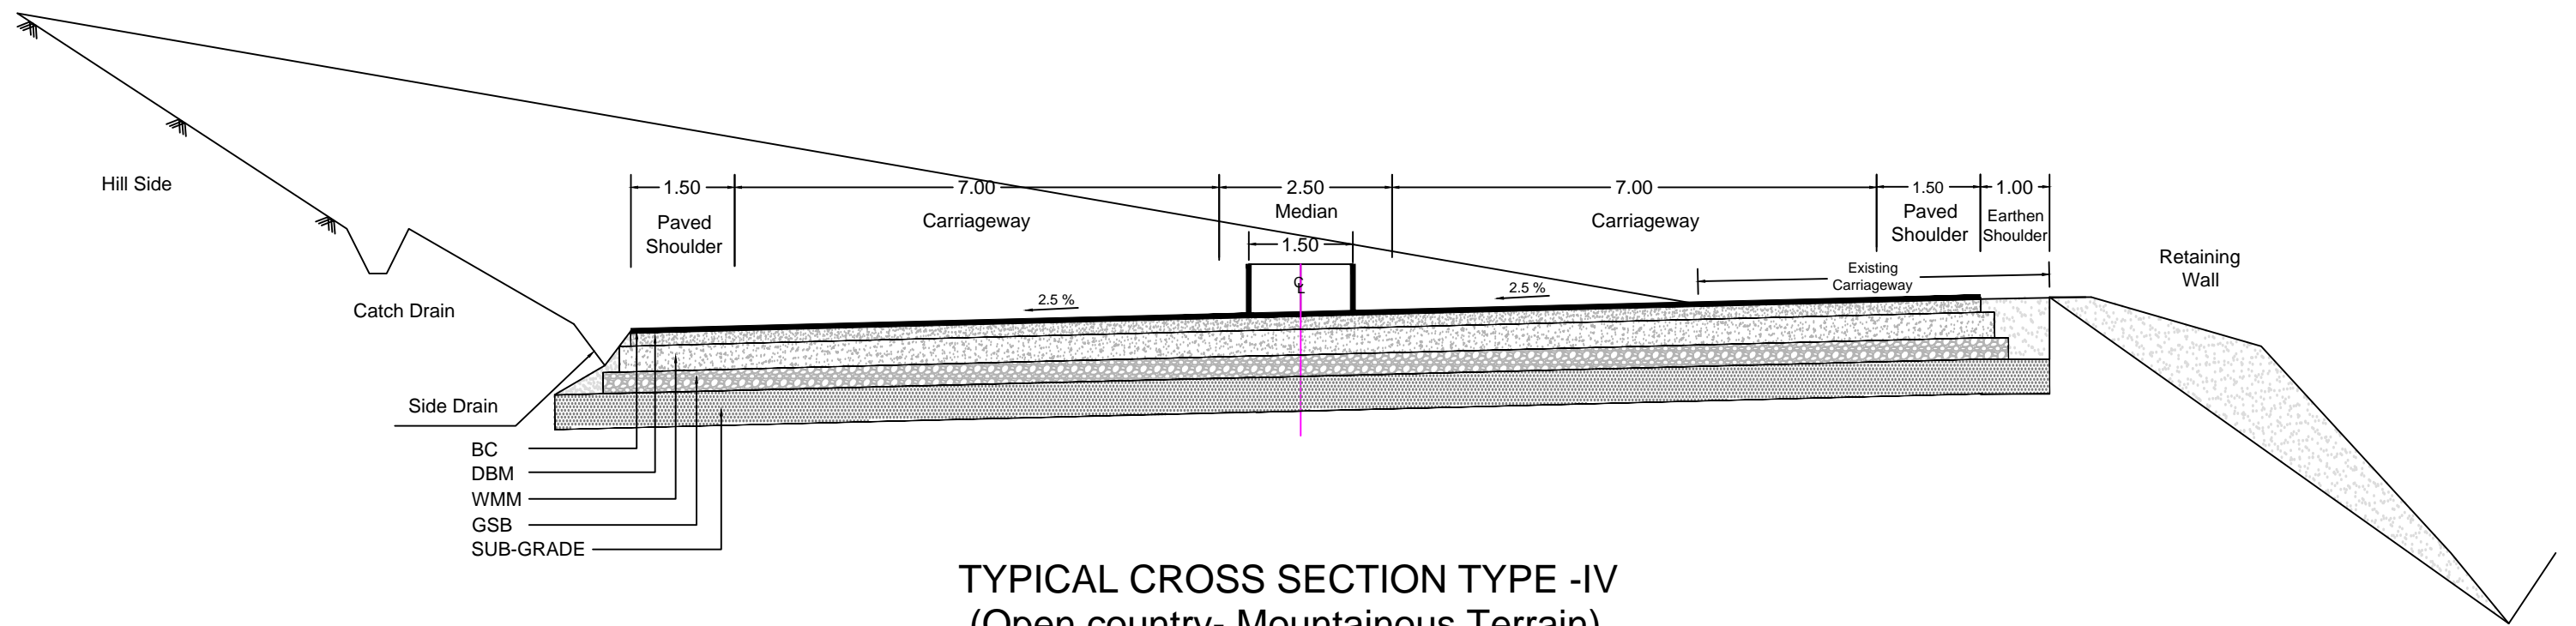


TYPICAL CROSS SECTION TYPE -IV  
(Open country- Mountainous Terrain)  
Without Retaining wall on Existing road

BC	-	40mm
DBM	-	95mm
WMM	-	250mm
GSB	-	200mm
SUB-GRADE	-	500mm

**Note:** All dimensions are in meters.

--	--	

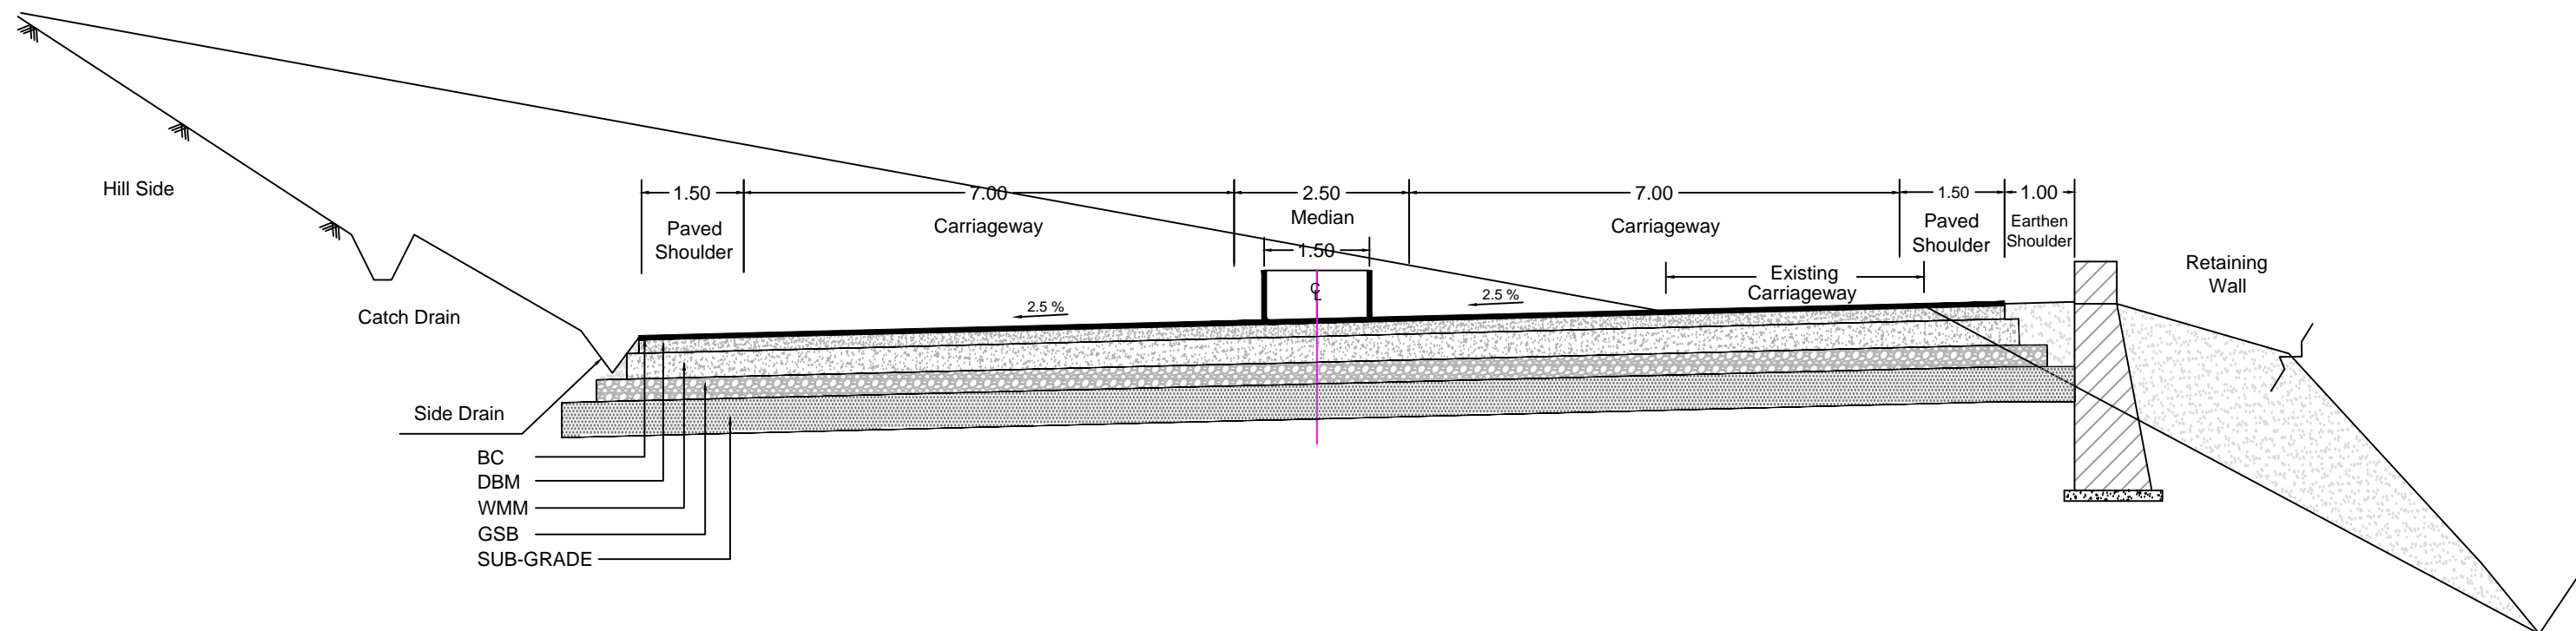

TYPICAL CROSS SECTION TYPE -V  
(Open country- Mountainous Terrain)  
With Retaining wall on Existing road

BC	-	40mm
DBM	-	95mm
WMM	-	250mm
GSB	-	200mm
SUB-GRADE	-	500mm

**Note:** All dimensions are in meters.

--	--	