


TYPICAL CROSS SECTION TYPE -I  
(Open country- Mountainous Terrain)  
Without Retaining wall on New Alignment

BC	-	50mm
DBM	-	50mm
CTB	-	140mm
CTSB	-	250mm
SUB-GRADE	-	500mm

**Note:** All dimensions are in meters.

	</
--	--	----

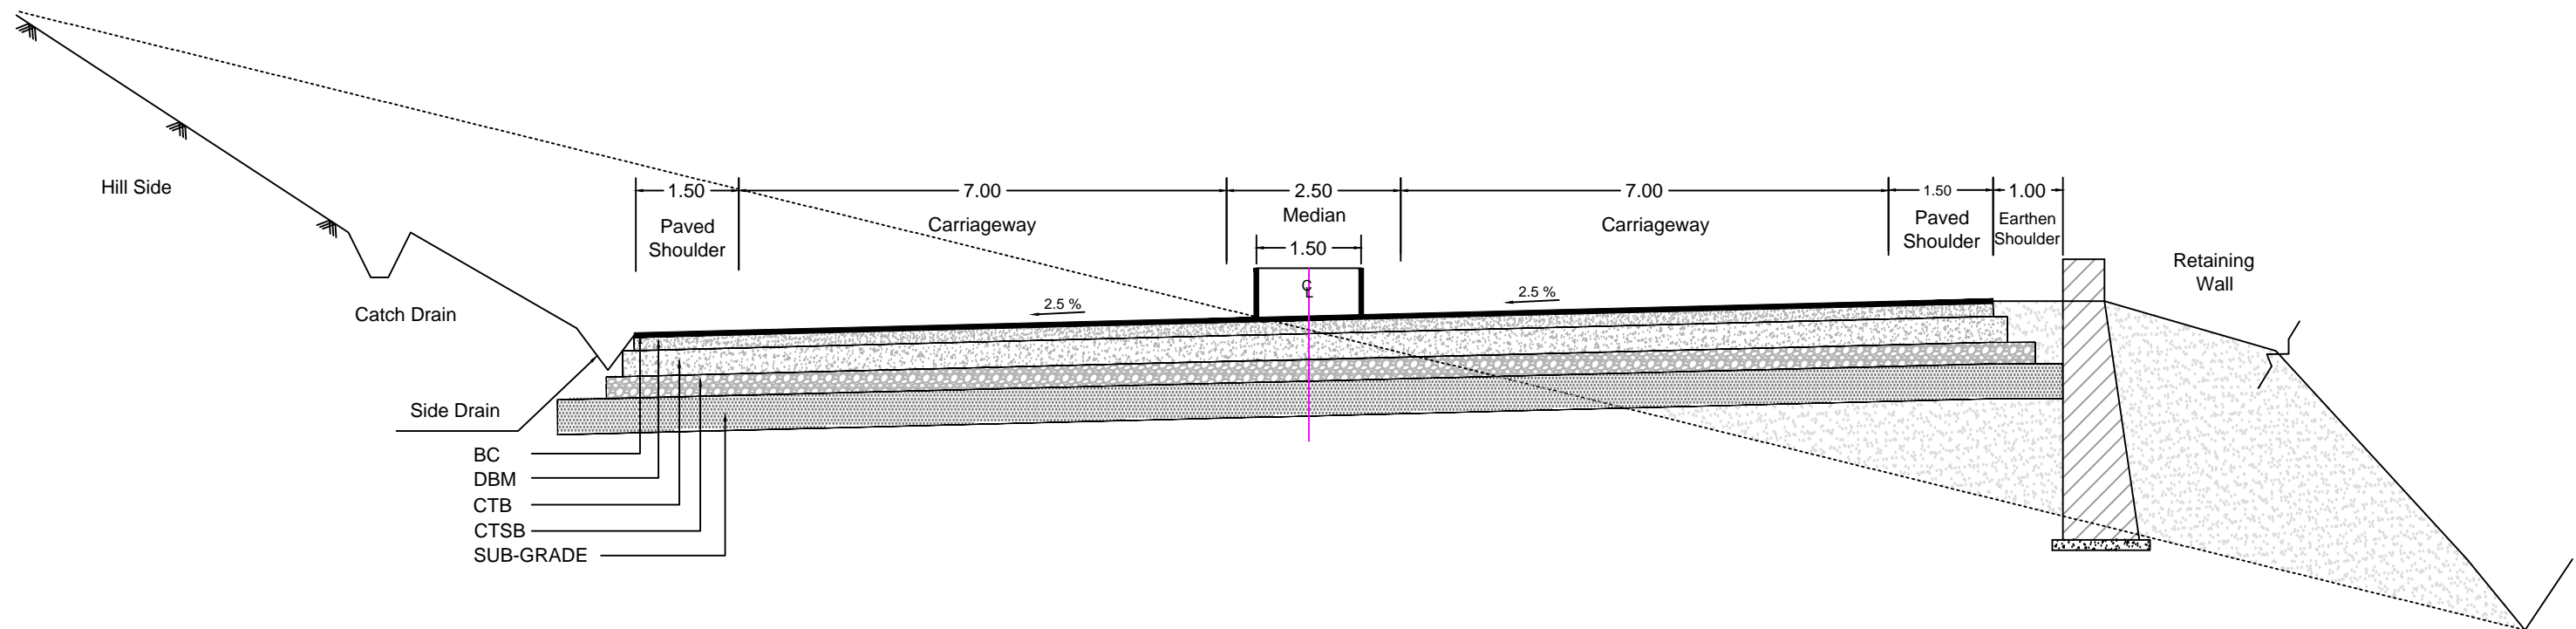


TYPICAL CROSS SECTION TYPE -II  
(Open country- Mountainous Terrain)  
With Retaining wall on New Alignment

BC	-	50mm
DBM	-	50mm
CTB	-	140mm
CTSB	-	250mm
SUB-GRADE	-	500mm

**Note:** All dimensions are in meters.


--	--	

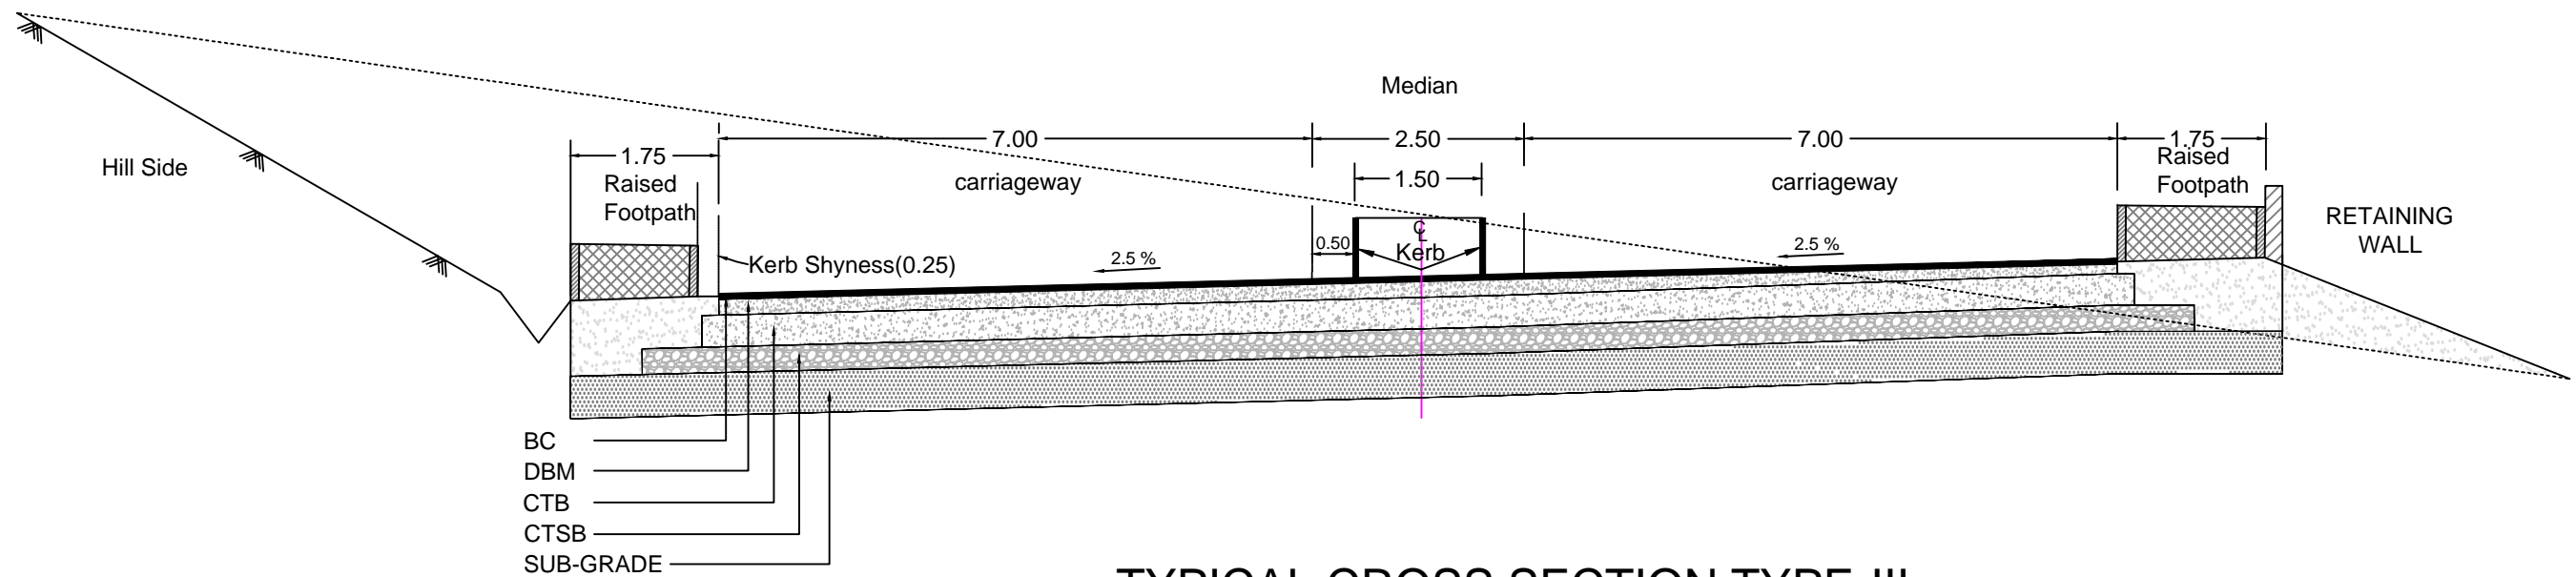


TYPICAL CROSS SECTION TYPE-III  
(Built-up Section-Mountainous Terrain)

BC	-	50mm
DBM	-	50mm
CTB	-	140mm
CTSB	-	250mm
SUB-GRADE	-	500mm

**Note:** All dimensions are in meters.

				Project Title		This drawing is the property of <b>AGNITIO INFRASTRUCTURE PROJECTS PVT LTD</b> and must not be passed on to any person or body not authorised by us to receive it nor be copied or otherwise made use of either in full or in part by such person or body without our prior permission in writing.	Client	 National Highways & Infrastructure Development Corporation Ltd	Drawing Title: <b>TYPICAL CROSS SECTION FOR FLEXIBLE PAVEMENT</b> (CLAUSE 10.1 OF IRC 37:2012)		<b><u>CONSULTANT</u></b>  HIGHWAY ENGINEERING CONSULTANT IN ASSOCIATION WITH AGNITIO INFRASTRUCTURE PROJECTS PVT LTD		
				Consultancy Services for carrying out Feasibility Study, Preparation of Detailed Project Report (DPR) and providing pre-construction services in respect of 4 Lining of <b>Kohima Bypass</b> connecting NH-39 (New NH-02), NH-150 (New NH-02), NH-61 (New NH-29) and NH-39 (New NH-02) on Engineering, Procurement and Construction (EPC) mode in the state of Nagaland					Drawing No.: HEC-AIPPL/NHIDCL/KB/TCS/03			Sheet : 03 OF 05	
									Scale :- NTS				
									Drn N.G. <i>HG</i>			Dgn. <i>P</i> P.MISHRA Appd <i>D</i> D.SRIVASTAVA Date OCT-2018	
Revision Details				Chk By	Date	Suffix	Original Size: A2						
							Path -						
						Plotting Scale:							

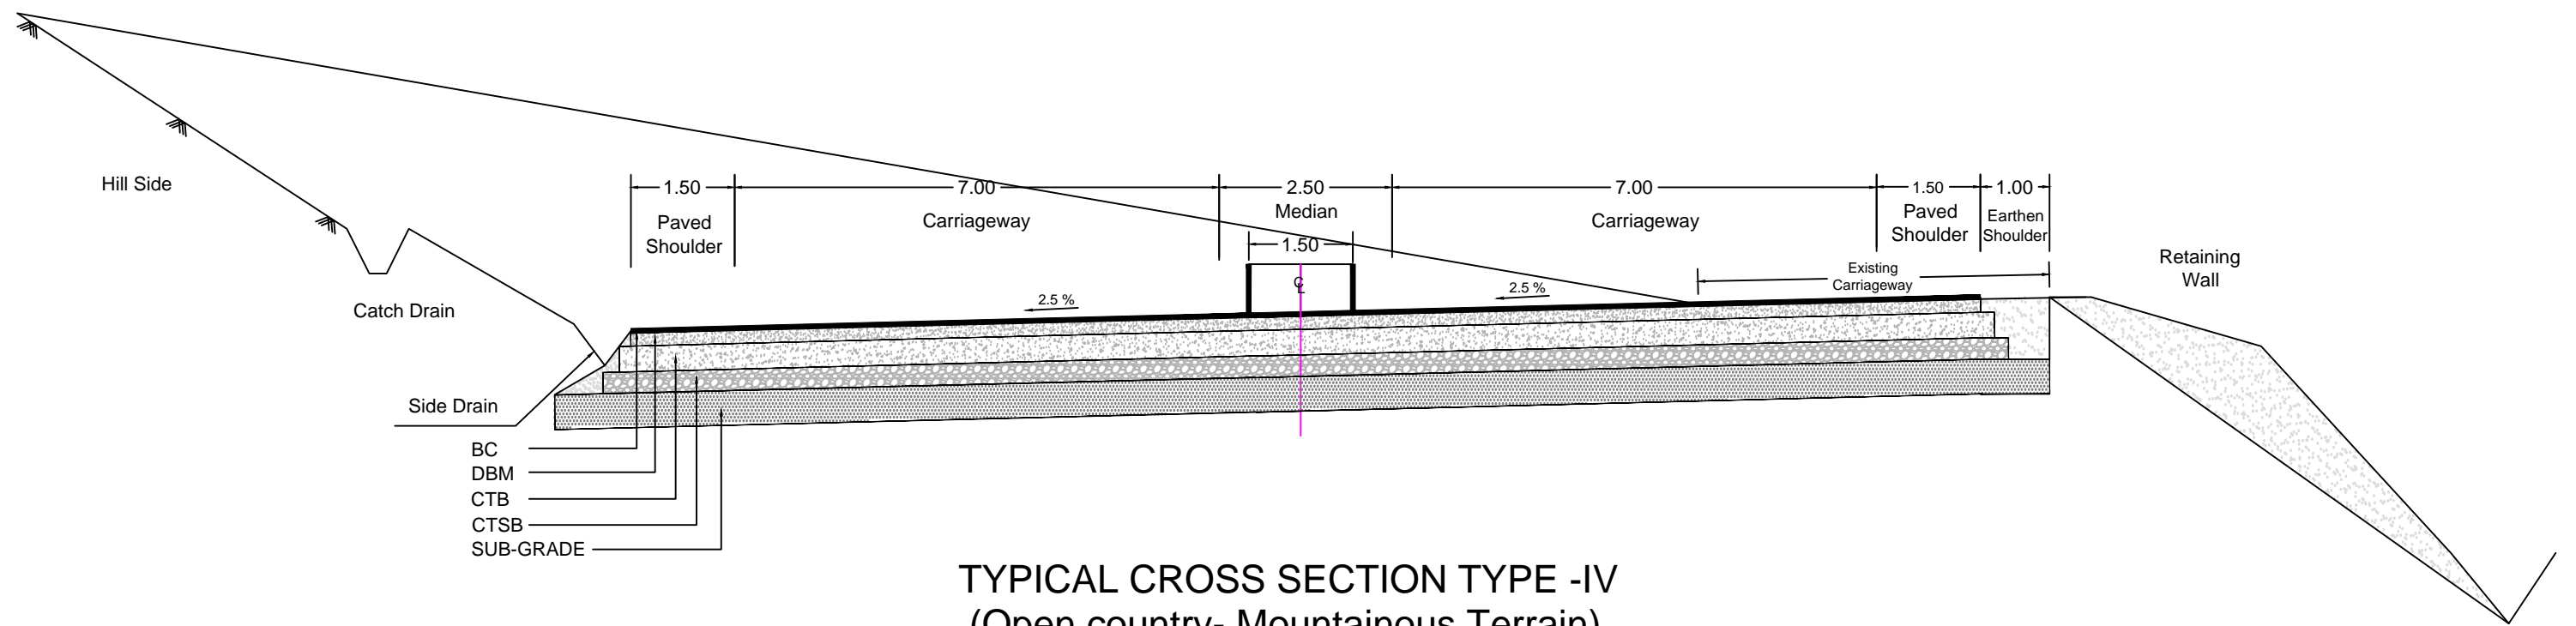


TYPICAL CROSS SECTION TYPE -IV  
(Open country- Mountainous Terrain)  
Without Retaining wall on Existing road

BC	-	50mm
DBM	-	50mm
CTB	-	140mm
CTSB	-	250mm
SUB-GRADE	-	500mm

**Note:** All dimensions are in meters.

--	--	

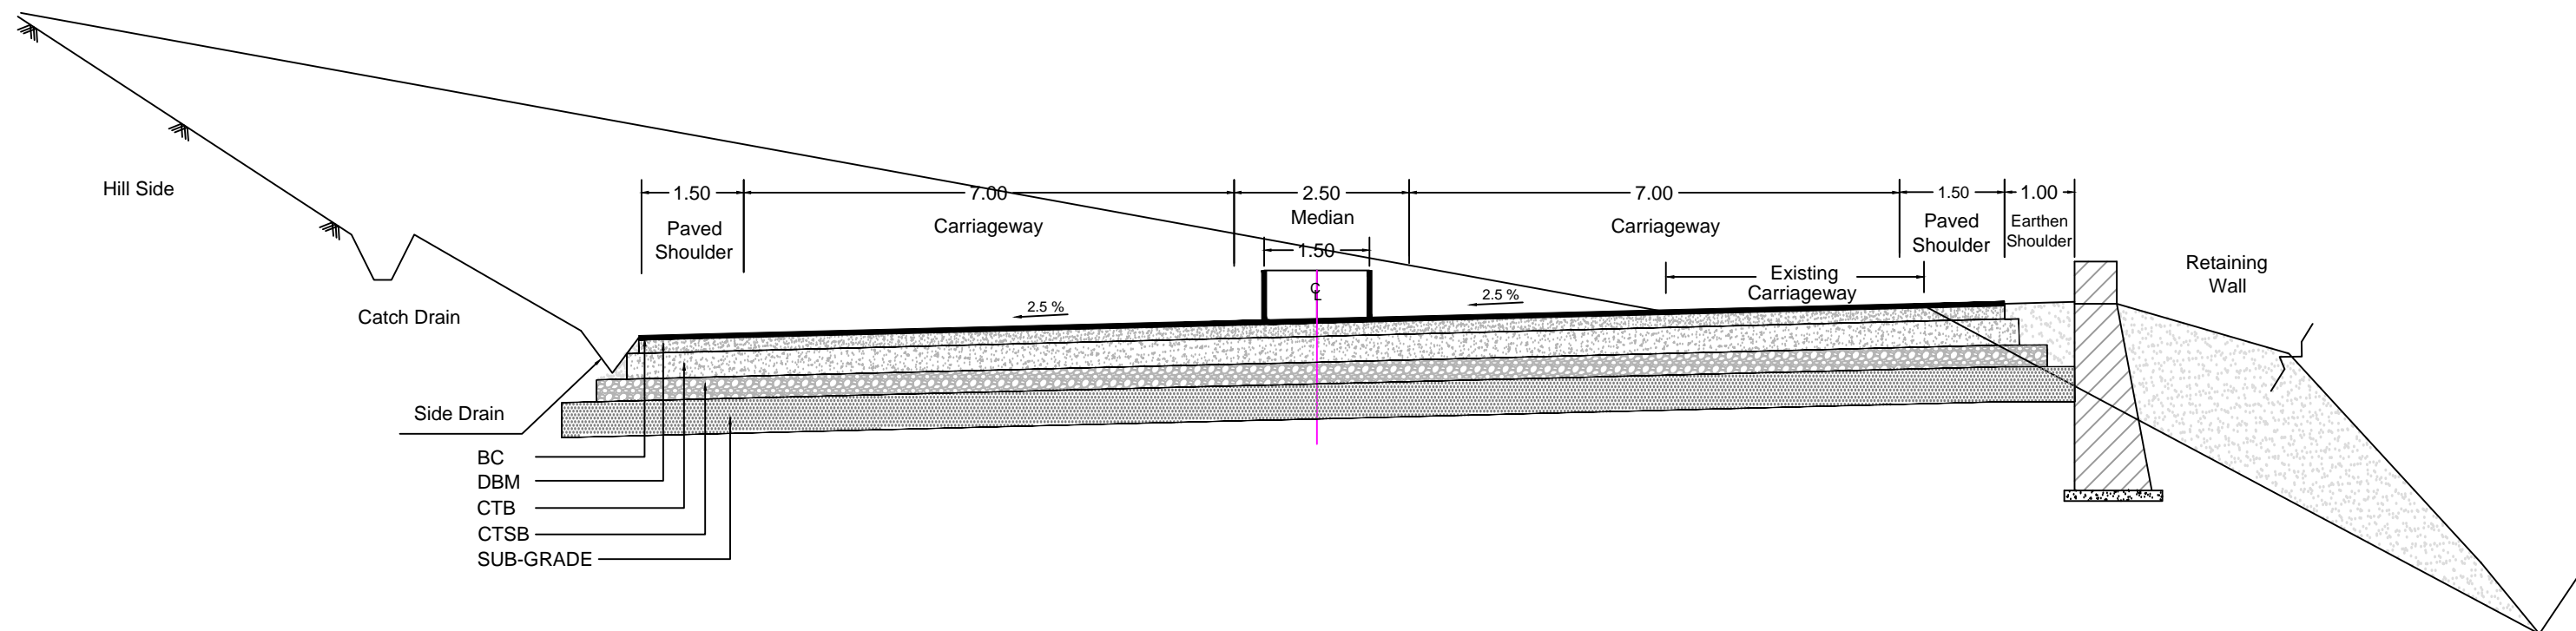

TYPICAL CROSS SECTION TYPE -V  
(Open country- Mountainous Terrain)  
With Retaining wall on Existing road

BC	-	50mm
DBM	-	50mm
CTB	-	140mm
CTSB	-	250mm
SUB-GRADE	-	500mm

**Note:** All dimensions are in meters.

				Project Title		<div>This drawing is the property of AGNITIO INFRASTRUCTURE PROJECTS PVT LTD and must not be passed on to any person or body not authorised by us to receive it nor be copied or otherwise made use of either in full or in part by such person or body without our prior permission in writing.</div> <div>Original Size: A2</div> <div>Path -</div> <div>Plotting Scale:</div>	<div>Client</div> <div></div> <div>National Highways &amp; Infrastructure Development Corporation Ltd</div>	Drawing Title: TYPICAL CROSS SECTION FOR FLEXIBLE PAVEMENT (CLAUSE 10.1 OF IRC 37:2012)			<div>CONSULTANT</div> <div>HIGHWAY ENGINEERING CONSULTANT IN ASSOCIATION WITH AGNITIO INFRASTRUCTURE PROJECTS PVT LTD</div>
				Consultancy Services for carrying out Feasibility Study, Preparation of Detailed Project Report (DPR) and providing pre-construction services in respect of 4 Lining of <b>Kohima Bypass</b> connecting NH-39 (New NH-02), NH-150 (New NH-02), NH-61 (New NH-29) and NH-39 (New NH-02) on Engineering, Procurement and Construction (EPC) made in the state of Nagaland				Drawing No.: HEC-AIPPL/NHIDCL/KB/TCS/03		Sheet : 05 OF 05	
								Scale :- NTS			
Revision Details				Chk Bv	Date Suffix			Drn N.G. <i>HG</i>	Dgn. P.MISHRA <i>P.M.</i>	Appd D.SRIVASTAVA <i>D.S.</i>	