


SECTION AT 1-1  
TYPICAL TUNNEL LINING SECTION (WITHOUT INVERT)  
SCALE 1:100

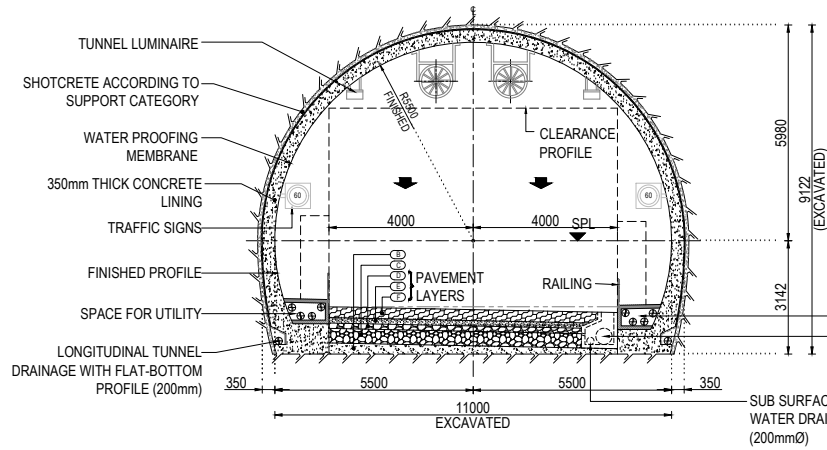

CLIENT :-
PROJECT :-
TITLE :-
DRG NO :-
SCALE :-
CONSULTANT :-