



TUNNEL-1 PROFILE
SCALE 1(H):5(V)

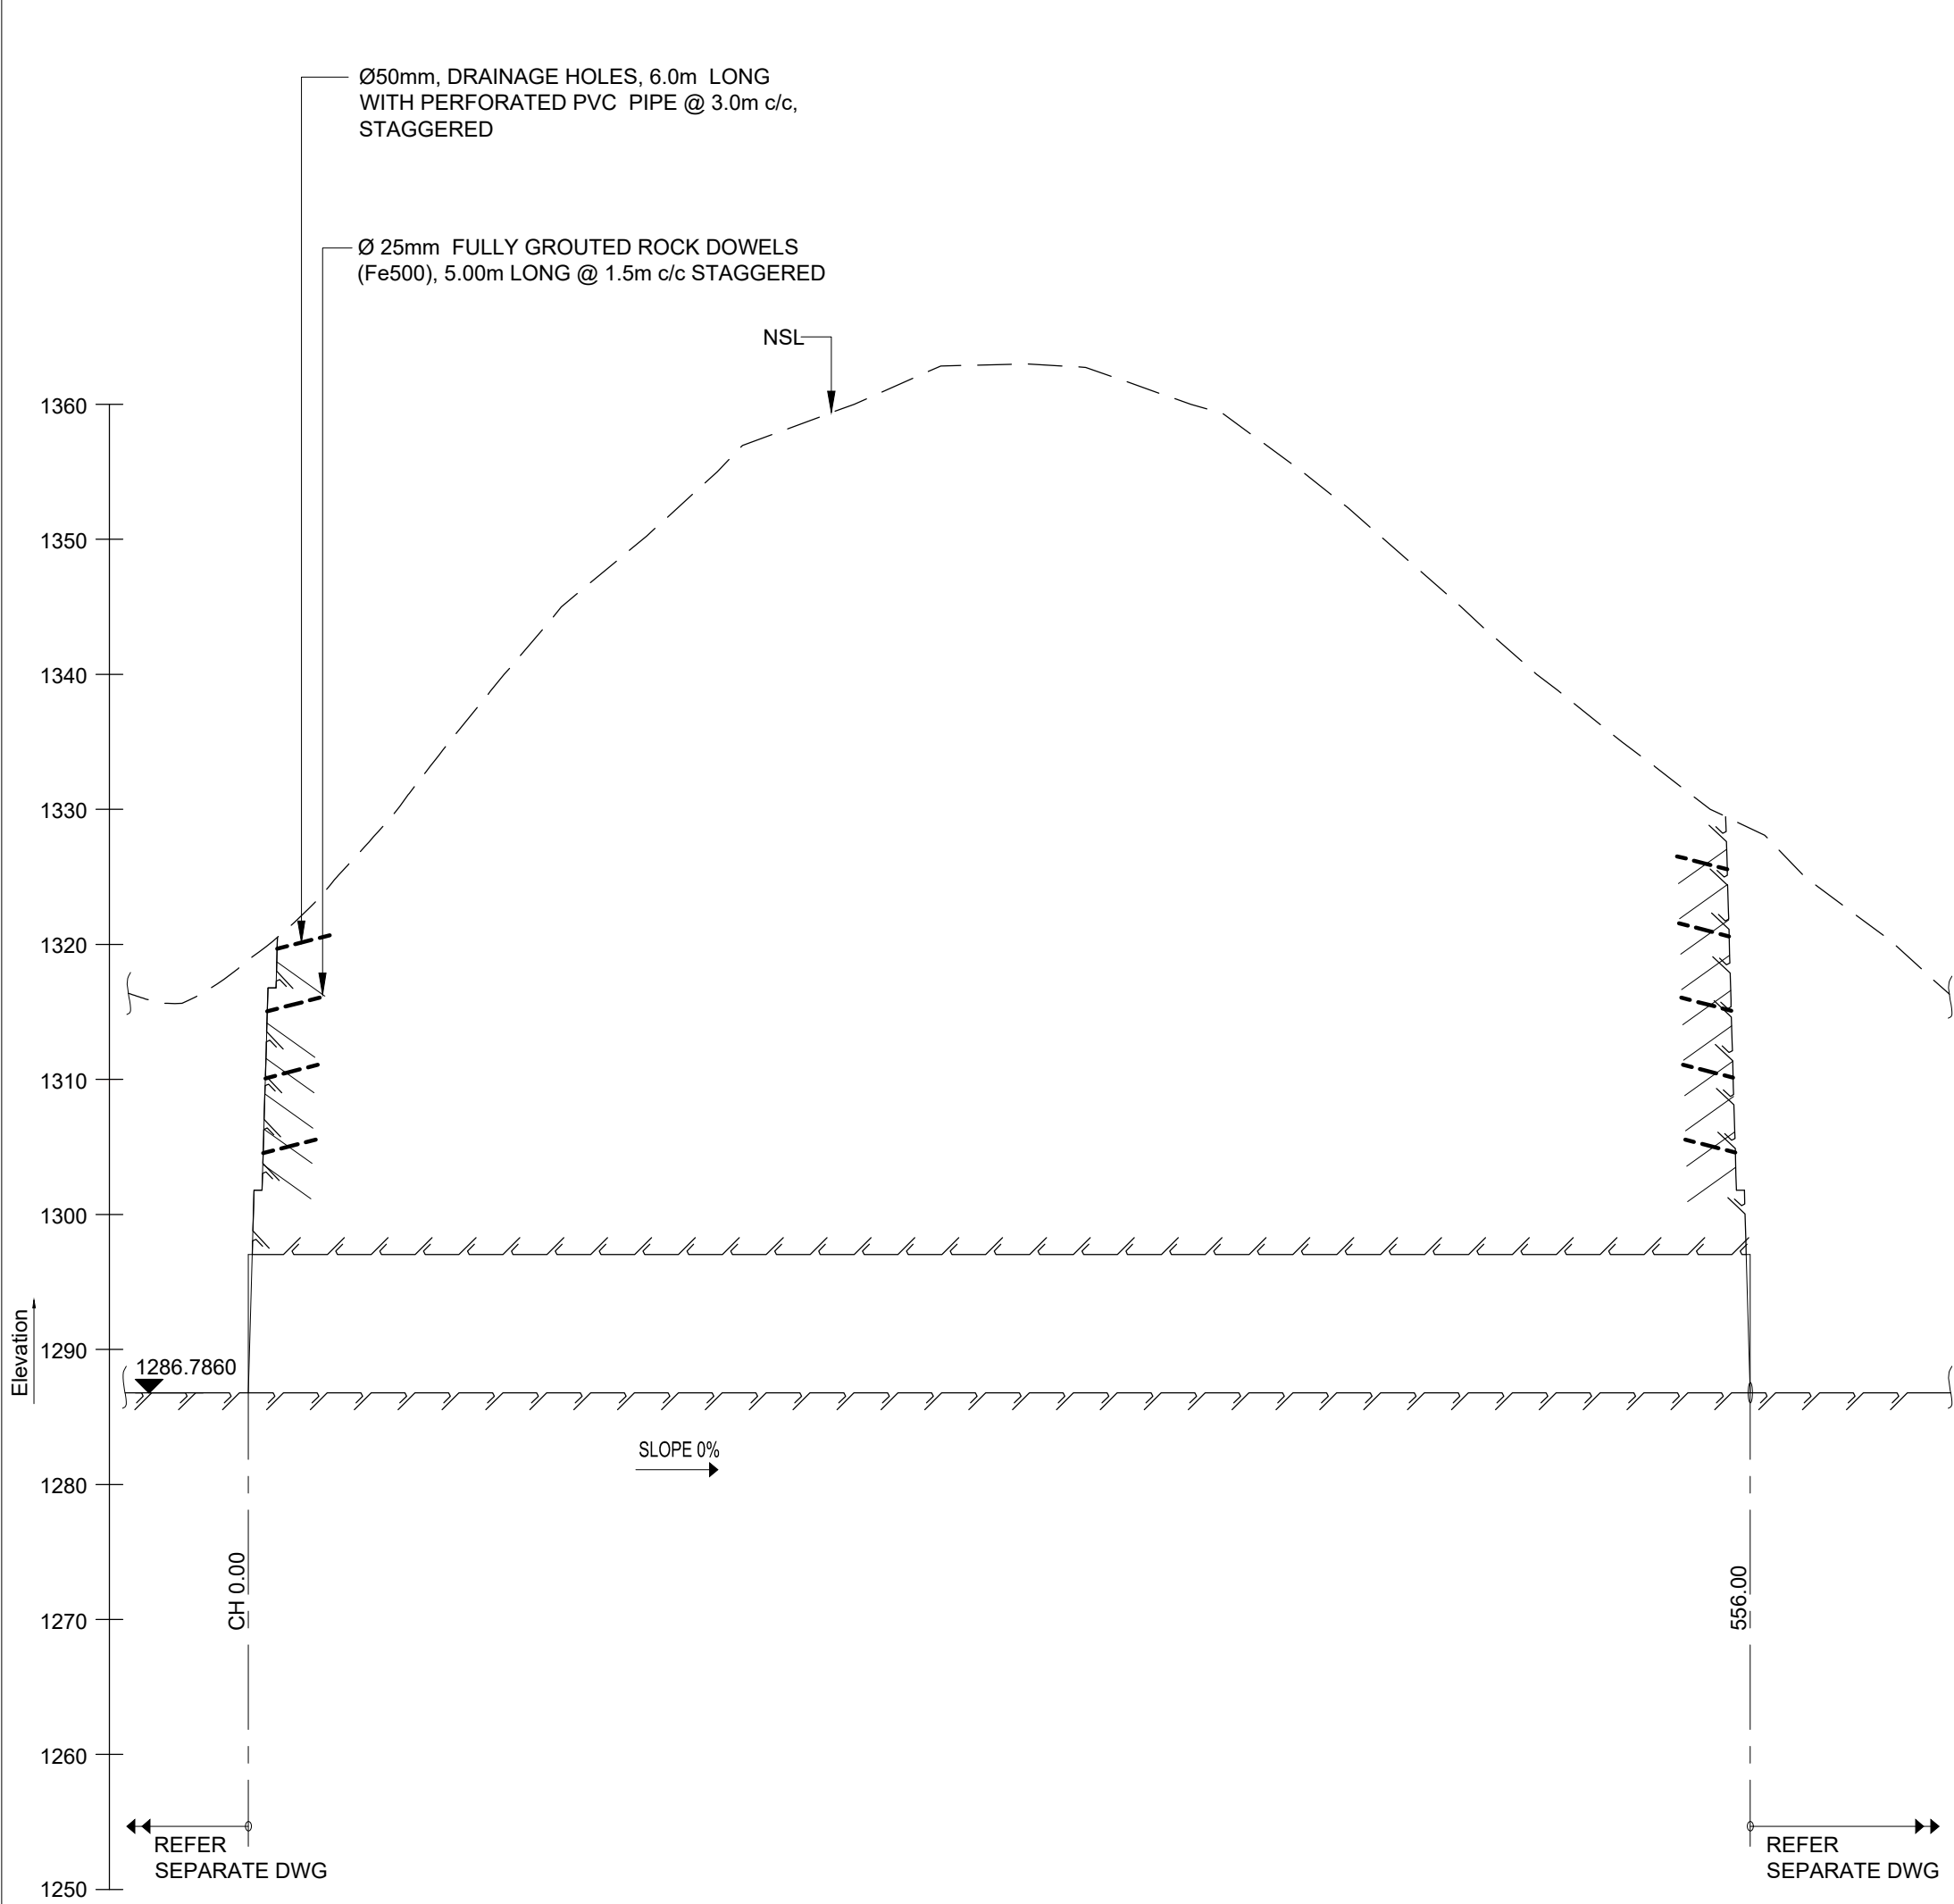

TUNNEL-2 PROFILE
SCALE 1(H):5(V)

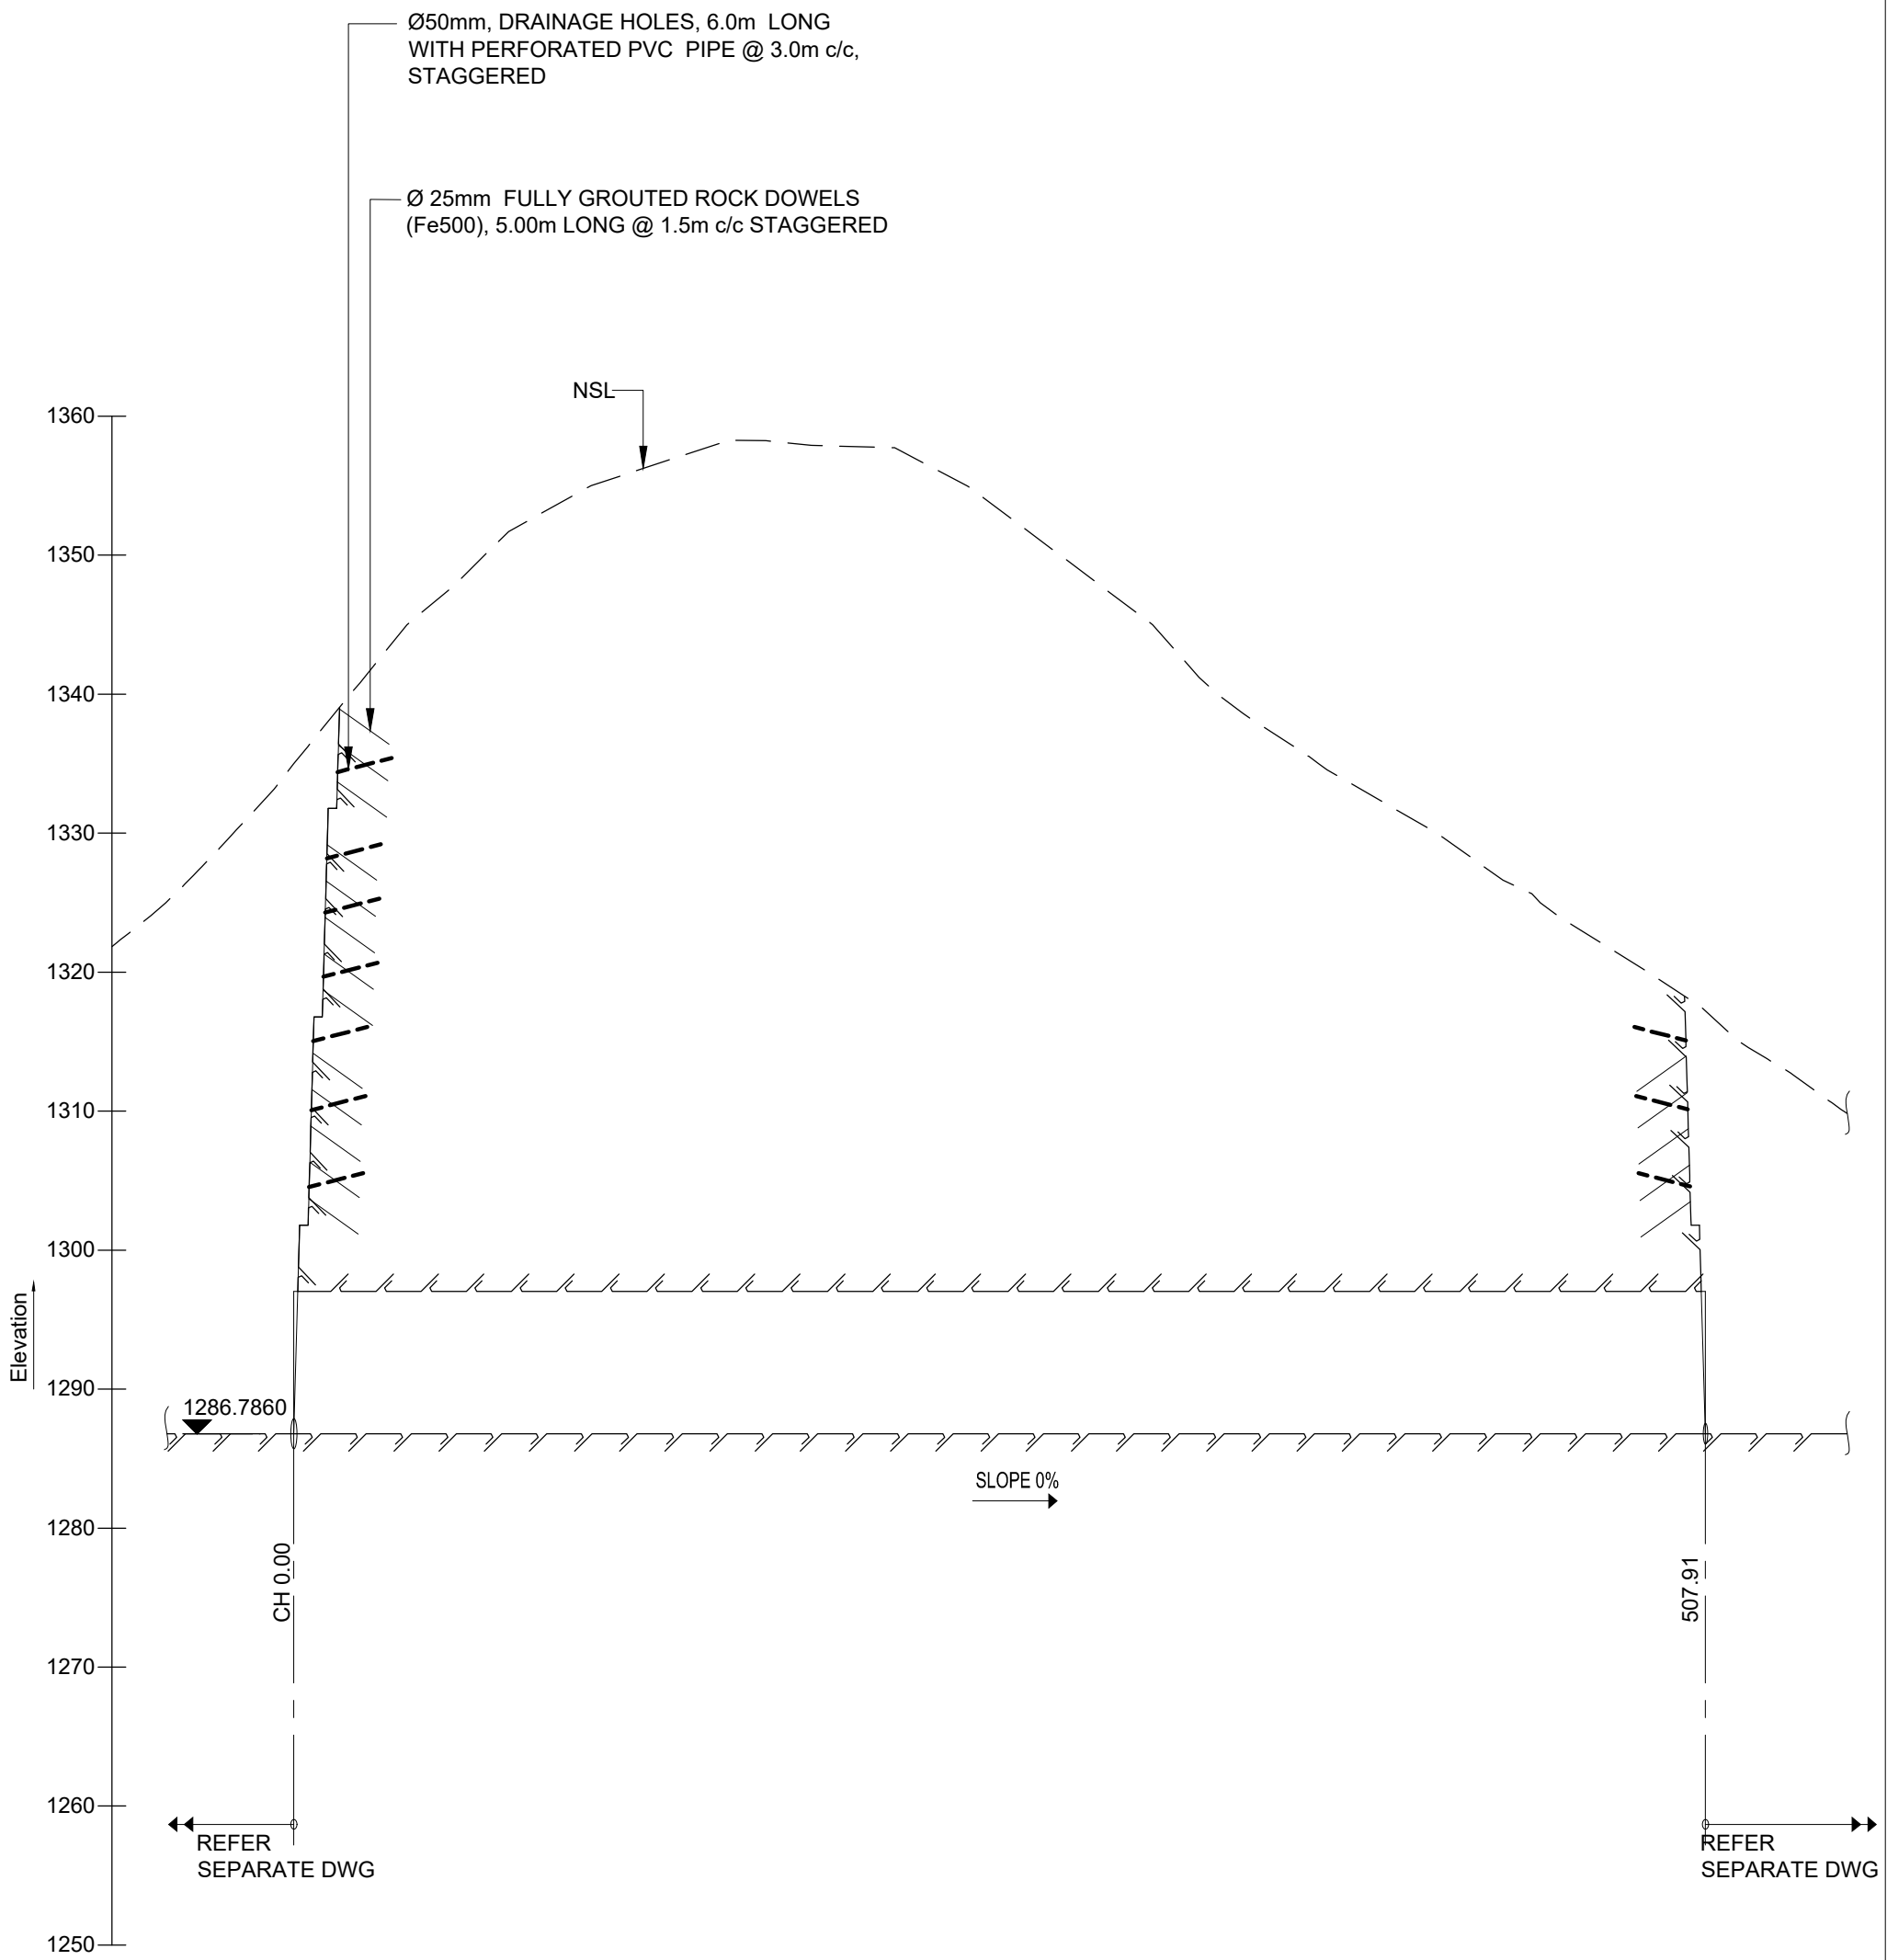

					Project Title	This drawing is the property of AGNITIO INFRASTRUCTURE PROJECTS PVT LTD and must not be passed on to any person or body not authorised by us to receive it nor be copied or otherwise made use of either in full or in part by such person or body without our prior permission in writing. Original Size: A2 Path - Plotting Scale: 1:2500	<div> BUILDING INFRASTRUCTURE - BUILDING THE NATION</div> <div>National Highways & Infrastructure Development Corporation Ltd</div>	Drawing Title: TUNNELS 1 & 2 LONGITUDINAL SECTION			<div>CONSULTANT</div> <div>HIGHWAY ENGINEERING CONSULTANT IN ASSOCIATION WITH AGNITIO INFRASTRUCTURE PROJECTS PVT LTD</div>
					Consultancy Services for carrying out Feasibility Study, Preparation of Detailed Project Report (DPR) and providing pre-construction services in respect of 4 Lining of Kohima Bypass connecting NH-39 (New NH-02) ,NH-150 (New NH-02), NH-61 (New NH-29) and NH-39 (New NH-02) on Engineering, Procurement and Construction (EPC) mode in the state of Nagaland			Drawing No.: HEC-AIPPL/NHIDCL/KB/TUN/2	Sheet : OF 45		
								Scale :- NTS			
Revision Details	Chk/By	Date	Suffix					Drn S.TYAGI	Dgn. P.MISHRA	Appd A.C. GARG	