



# OPTION: 2

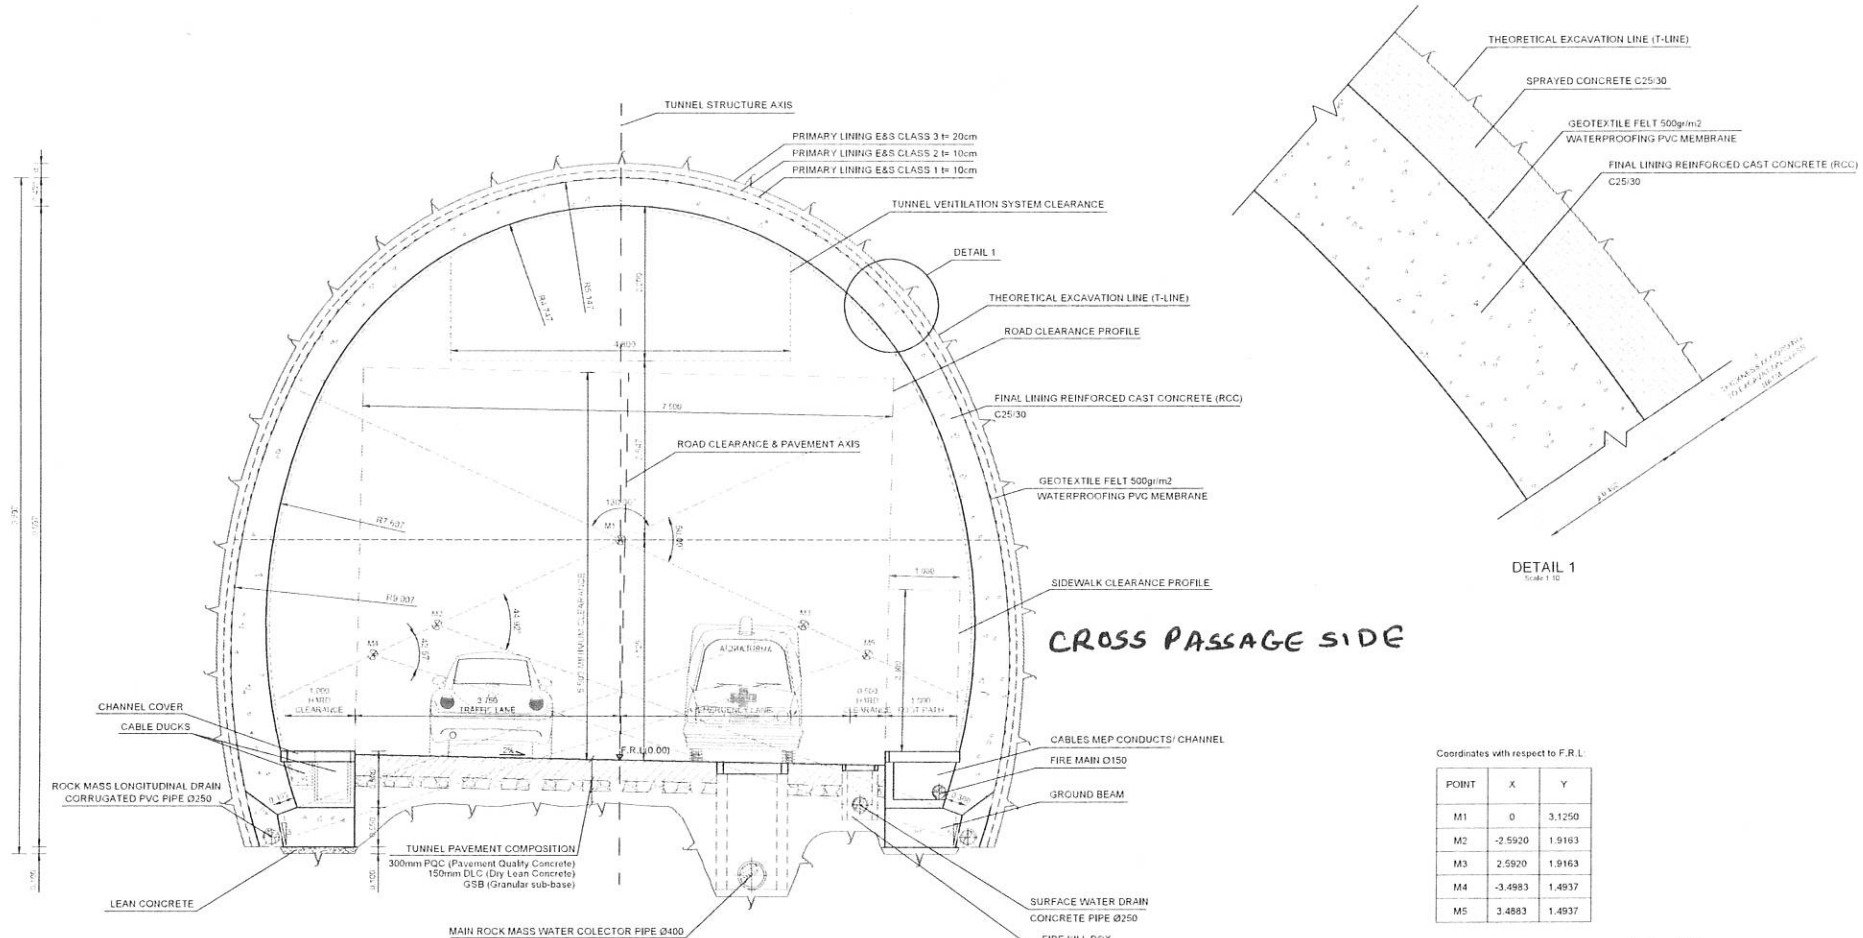

## CROSS PASSAGE SIDE

Coordinates with respect to F.R.L.

POINT	X	Y
M1	0	3.1250
M2	-2.5920	1.9163
M3	2.5920	1.9163
M4	-3.4983	1.4937
M5	3.4983	1.4937

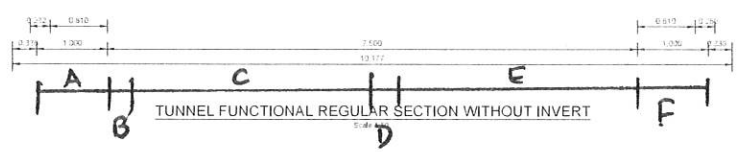

- A = Raised FootPath for O&M = 0.60 M
- B = Hard Clearance = 0.50 M
- C = Traffic Lane = 3.50 M
- D = Road Marking = 0.40 M
- E = Emergency Lane = 3.00 M
- F = Foot Path on CP side (Raised) = 1.00 M
- 9.00 M