




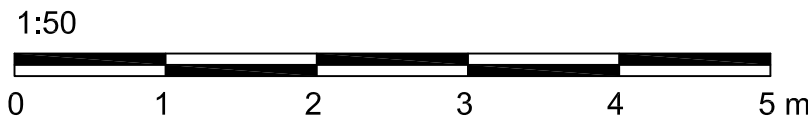


TYPICAL CROSS SECTION,
EGRESS TUNNEL & CROSS PASSAGE DRIVABLE
WITHOUT INVERT SLAB

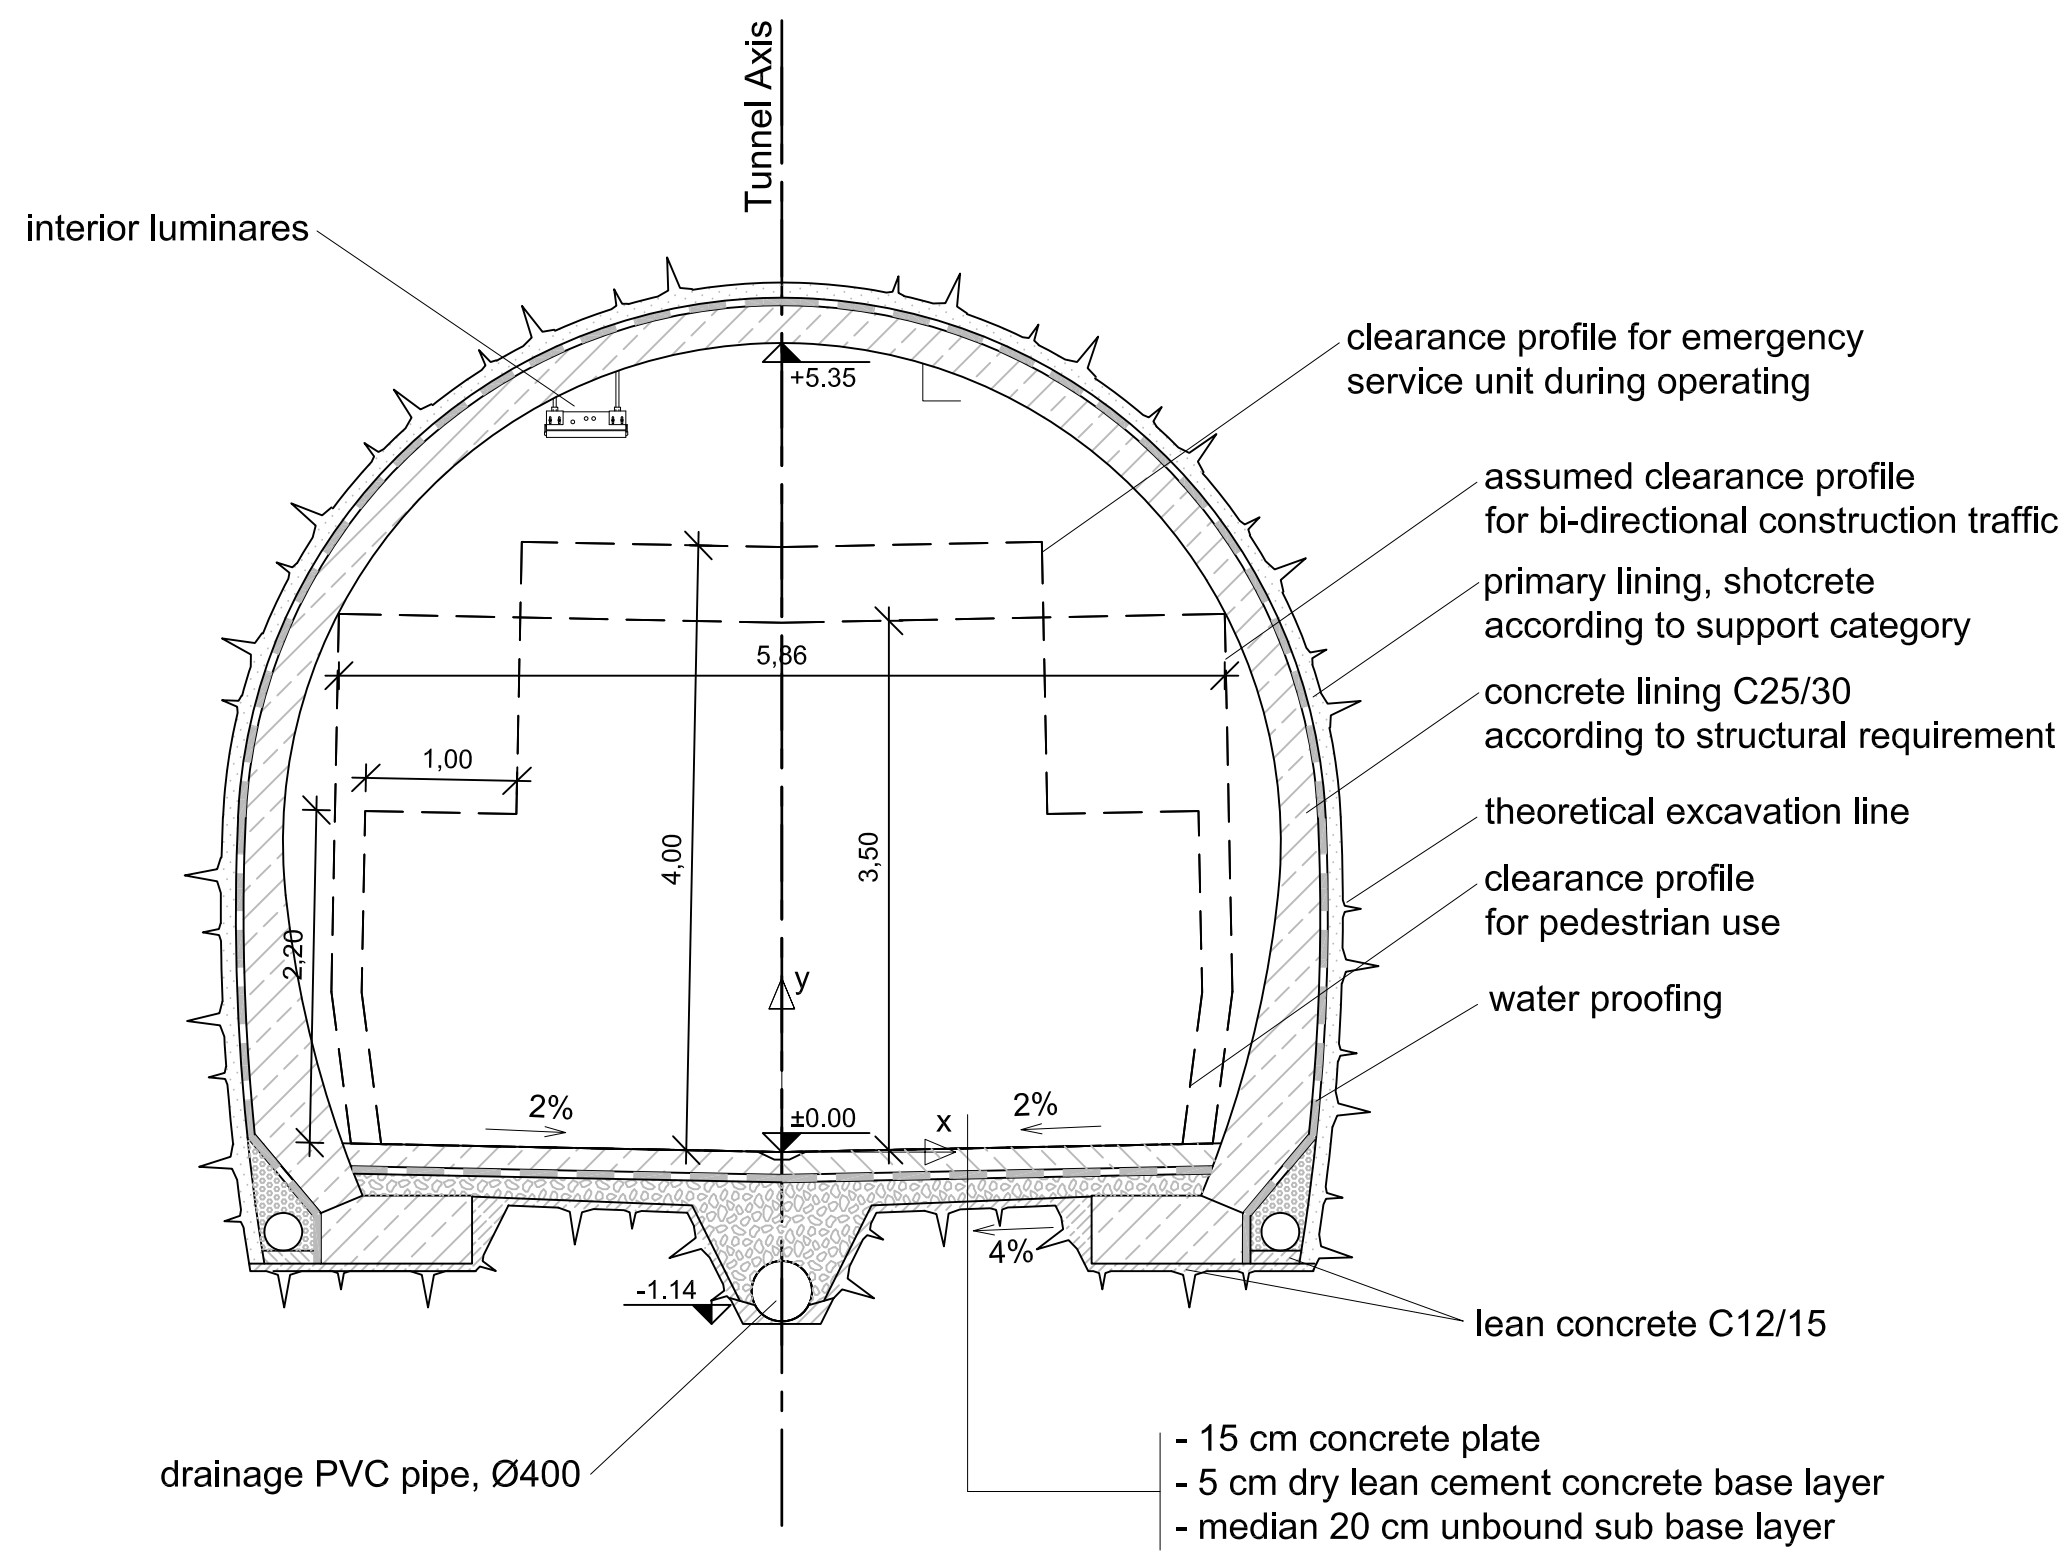

TYPICAL CROSS SECTION,
EGRESS TUNNEL & CROSS PASSAGE DRIVABLE
WITH INVERT SLAB

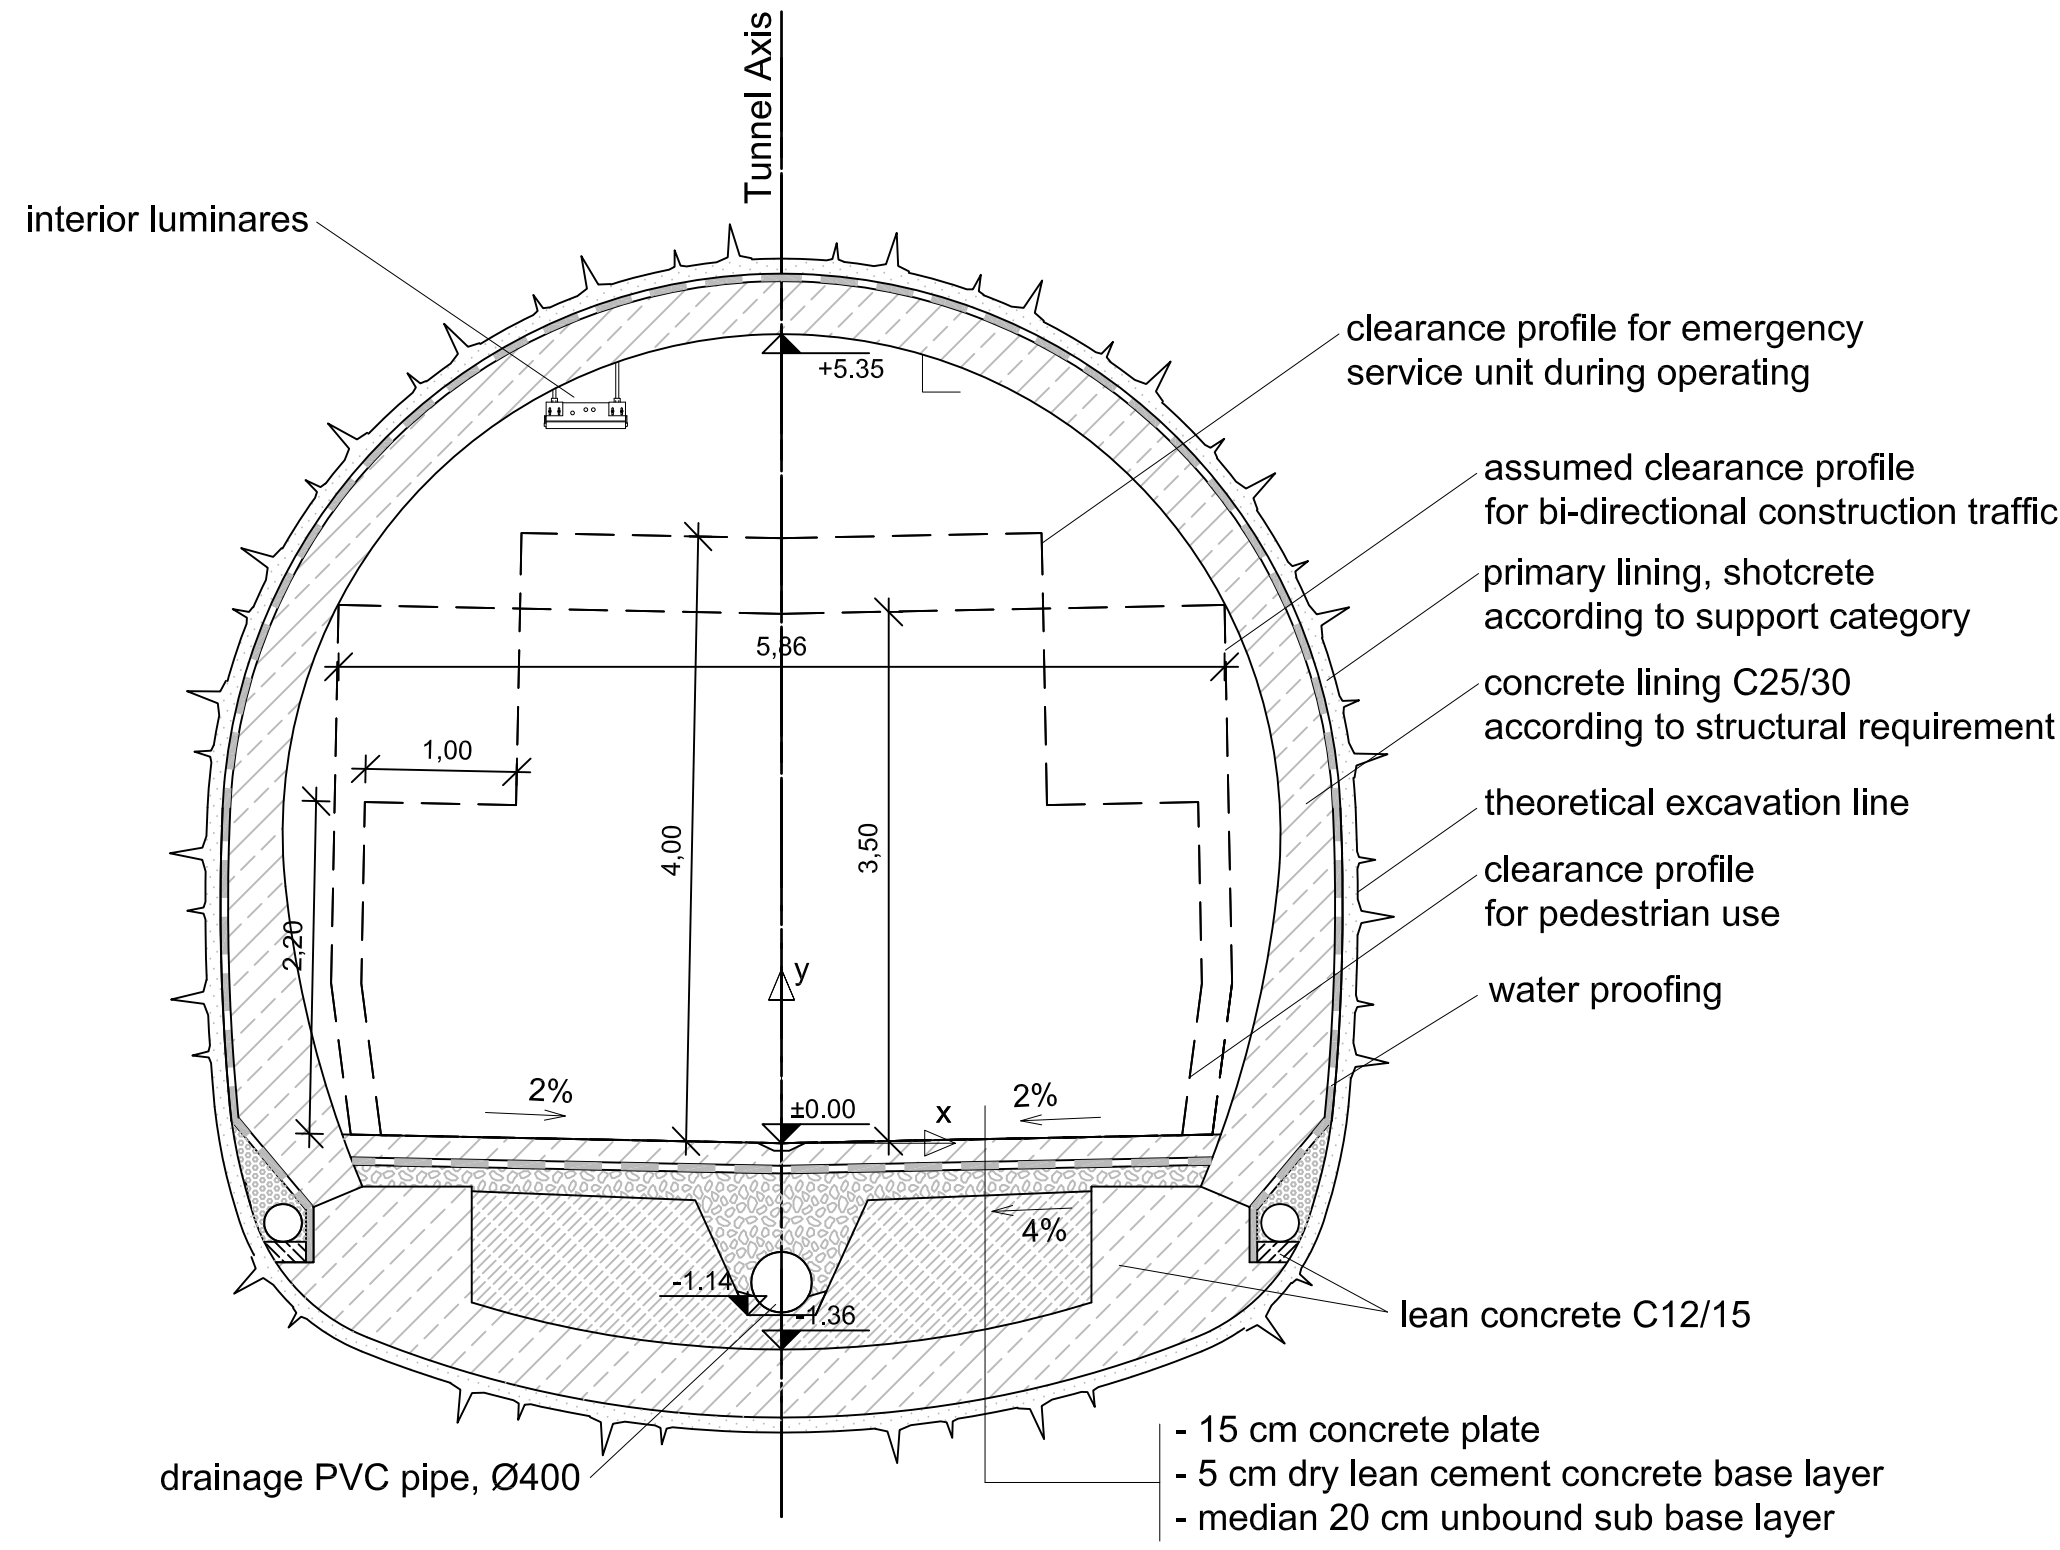

CLIENT					
<div><div><p>NHIDCL BUILDING INFRASTRUCTURE - BUILDING THE NATION</p><p>National Highways & Infrastructure Development Corporation Ltd. (Ministry of Road Transport & Highways, Govt. of India)</p></div><div><p>Executive Director - III 3rd Floor, PTI Building, 4 - Parliament Street, New Delhi - 110001, India</p></div></div>					
PROJECT					
<p>CONSTRUCTION, OPERATION AND MAINTENANCE OF 2-LANE BI-DIRECTIONAL ZOJILA TUNNEL WITH PARALLEL ESCAPE (EGRESS) TUNNEL INCLUDING APPROACHES ON SRINAGAR-LEH SECTION CONNECTING NH-1 AT KM 95.00 AND AT KM 118.00 IN THE STATE OF JAMMU & KASHMIR</p> <p>ZOJILA TUNNEL</p>					
CONTENT					
TENDER DRAWINGS					
TYPICAL CROSS SECTION, EGRESS TUNNEL & CROSS PASSAGE DRIVABLE WITH CAST IN PLACE CONCRETE LINING					
00	2013-03-31	MBu	DSc	AGo	PRELIMINARY TUNNEL DESIGN PHASE II
REV	DATE	DESIG.	DRAWN	APPROVED	MODIFICATION
3G GRUPPE GEOTECHNIK GRAZ Engineering Consultants				 GRUPPE GEOTECHNIK GRAZ	
Triester Straße 478a, 8055 Graz-Seiersberg Tel.: ++43 / 316 / 337799, Fax: ++43 / 316 / 337799-11 e-mail: office@3-g.at, Internet: http://www.3-g.at				 Vayam Technologies Ltd (Formerly IBIL Technologies Limited) Thapar House, 124-Janpath, New Delhi-110 001	
		DATE		NAME	
DESIGN		2013-03-31		BURGSTALLER	
DRAWN		2013-03-31		SCHWAIGER	
APPROVED		2013-03-31		GORICKI	
PROJECT NO.:		8482B		REV.:	
DRAWING NO.:		T8482B_II-ZQT_GEOM-05-12-00		SCALE:	
				00	
				1 : 50	