



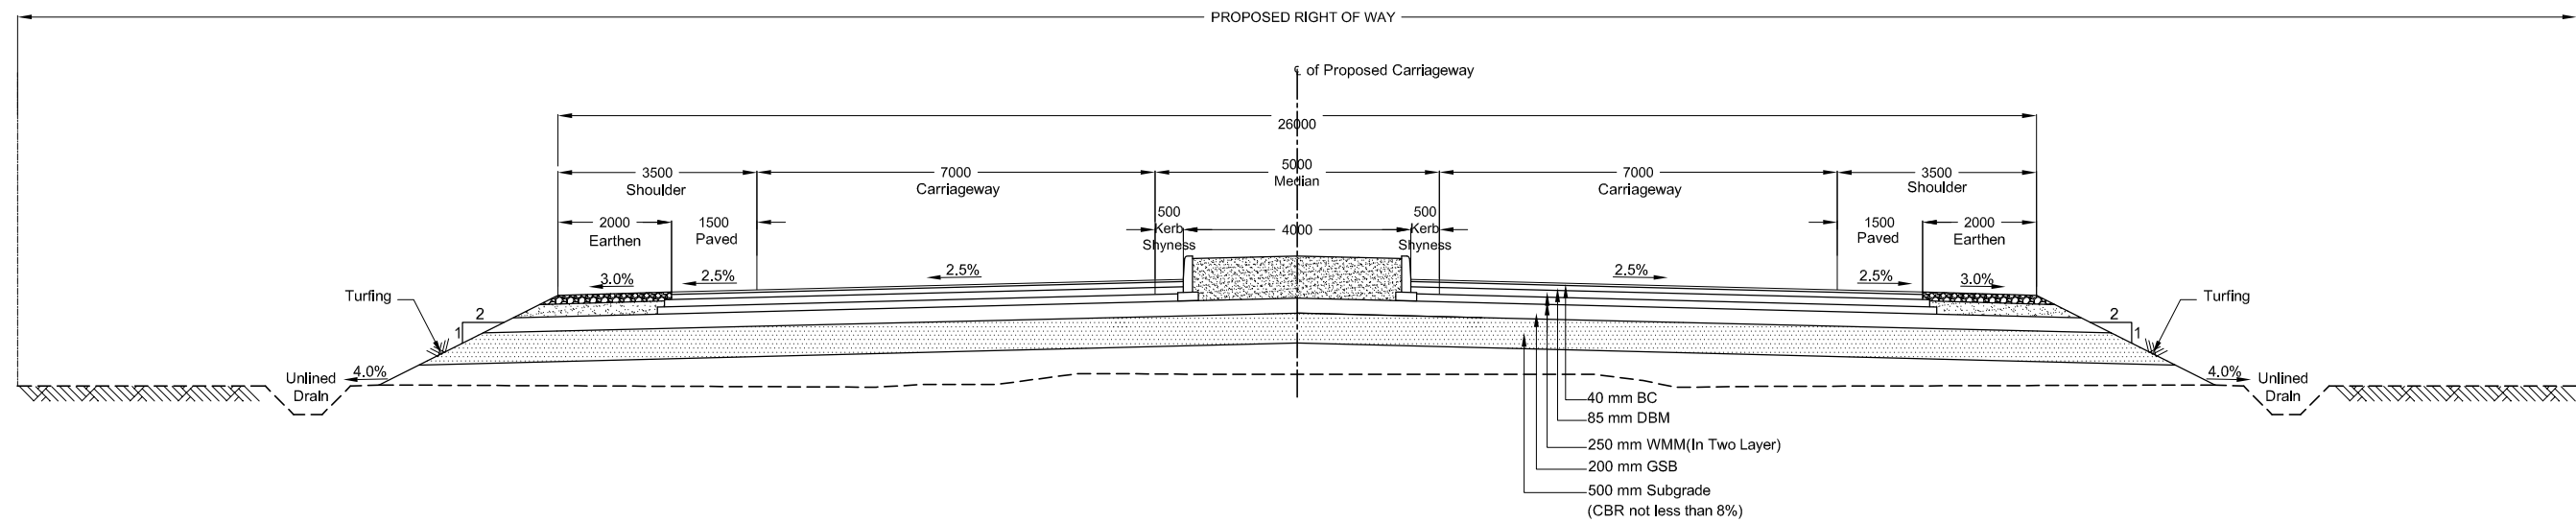
TCS - GS 1 :TYPICAL CROSS SECTION FOR REWALL

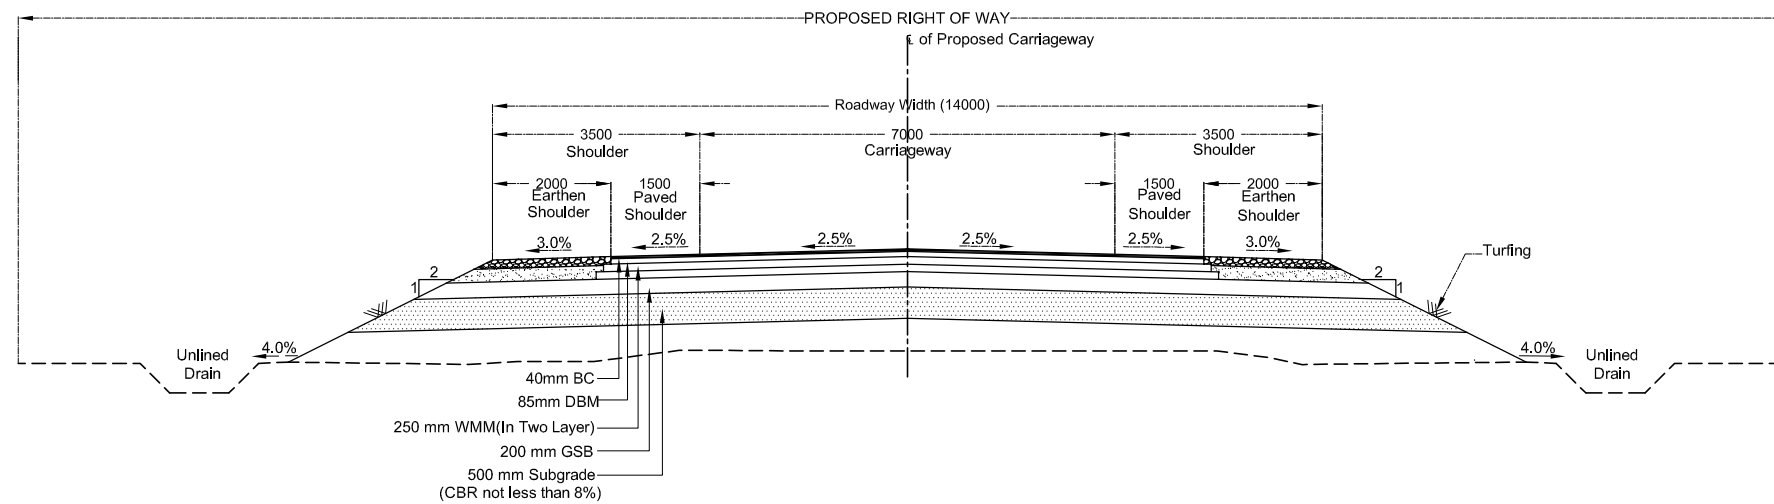

TCS-GS 2: TYPICAL CROSS SECTION OF 2-LANE CARRIAGEWAY

ALL DIMENSIONS ARE IN MM

<table border="1"> <tr> <td>R2</td> <td>NOV, 19</td> <td>CHANGE OF HIGH FLOOD LEVEL</td> <td></td> <td></td> </tr> <tr> <td>MKD.</td> <td>DATE</td> <td>DESCRIPTION</td> <td>CHKD.</td> <td>APPRD.</td> </tr> <tr> <td colspan="5">REVISIONS</td> </tr> </table>					R2	NOV, 19	CHANGE OF HIGH FLOOD LEVEL			MKD.	DATE	DESCRIPTION	CHKD.	APPRD.	REVISIONS					SCALE: 1:100 DATE: JANUARY 2022	CLIENT: NATIONAL HIGHWAYS AND INFRASTRUCTURE DEVELOPMENT CORPORATION LIMITED. 3RD FLOOR, PTI BUILDING, 4-PARLIAMENT STREET, NEW DELHI - 110001 PROJECT: Consultancy Services for Feasibility Study and preparation of Detailed Project Report for Construction & up-gradation of the newly declared NH-127 B (Assam portion) starting from Srirampur on NH-27(old NH-31 C) at Chainage 0.00 km to the immediate approach of proposed bridge over river Brahmaputra near Dhubri at chainage 55.700 km to NH standard (4 Lane)	TYPICAL CROSS SECTION FOR GRADE SEPARATED PORTION (PACKAGE-II) ROAD NAME: NH-127 B starting from Srirampur in the state of Assam to the immediate approach of proposed bridge over river Brahmaputra near Dhubri. PACKAGE NO: PWD - NH (R) / ABY / 2014 - 15 /02	CONSULTANT : <b>CETEST</b> CE TESTING COMPANY PVT. LTD. Engineering Consultants An ISO 9001, 14001 & OHSAS18001 Certified Company 124-A, N.S.C. Bose Road, KOLKATA 700 092 	DWG. NO.CET/2015/3636/NHIDCL/127 B/FDPR/TCS- GRADE SEPARATED PORTION Sh. 01of 02 Drawn By: U.Malik Design By: R. Mishra Checked By: B.Das Approved By: A.Nayak
R2	NOV, 19	CHANGE OF HIGH FLOOD LEVEL																						
MKD.	DATE	DESCRIPTION	CHKD.	APPRD.																				
REVISIONS																								



TCS-GS 3 :TYPICAL CROSS SECTION OF 4-LANE CARRIAGEWAY

ALL DIMENSIONS ARE IN MM

					SCALE: 1:100	CLIENT: NATIONAL HIGHWAYS AND INFRASTRUCTURE DEVELOPMENT CORPORATION LIMITED. 3RD FLOOR, PTI BUILDING, 4-PARLIAMENT STREET, NEW DELHI - 110001	TYPICAL CROSS SECTION FOR GRADE SEPARATED PORTION (PACKAGE-II)	CONSULTANT : CETEST Engineering Consultants An ISO 9001, 14001 & OHSAS18001 Certified Company	DWG. NO.CET/2015/3636/NHIDCL/127 B/FDPR/TCS- GRADE SEPARATED PORTION				
R2	NOV, 19	CHANGE OF HIGH FLOOD LEVEL			DATE: JANUARY 2022	PROJECT: Consultancy Services for Feasibility Study and preparation of Detailed Project Report for Construction & up-gradation of the newly declared NH-127 B (Assam portion) starting from Srirampur on NH-27(old NH-31 C) at Chainage 0.00 km to the immediate approach of proposed bridge over river Brahmaputra near Dhubri at chainage 55.700 km to NH standard (4 Lane)	ROAD NAME: NH-127 B starting from Srirampur in the state of Assam to the immediate approach of proposed bridge over river Brahmaputra near Dhubri.	CE TESTING COMPANY PVT. LTD. 124-A, N.S.C. Bose Road, KOLKATA 700 092	Sh. 02of 02	Drawn By.	Design By.	Checked By.	Approved By.
MKD.	DATE	DESCRIPTION	CHKD.	APPRD.			REVISIONS		PACKAGE NO: PWD - NH (R) / ABY / 2014 - 15 /02	Kolkata - 700092	U.Malik	R. Mishra	B.Das