



# TYPICAL CROSS-SECTION SHOWING ROAD FEATURES PAVEMENT DETAILS

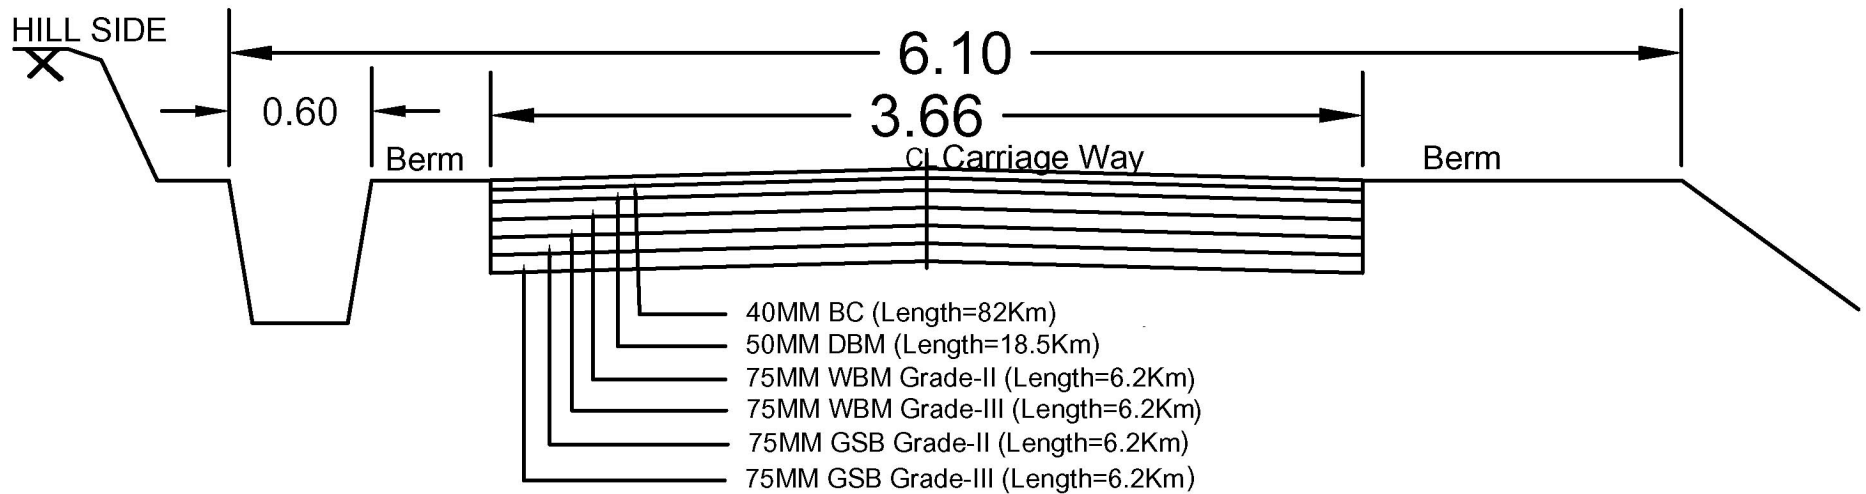

## PROPOSED DETAILS

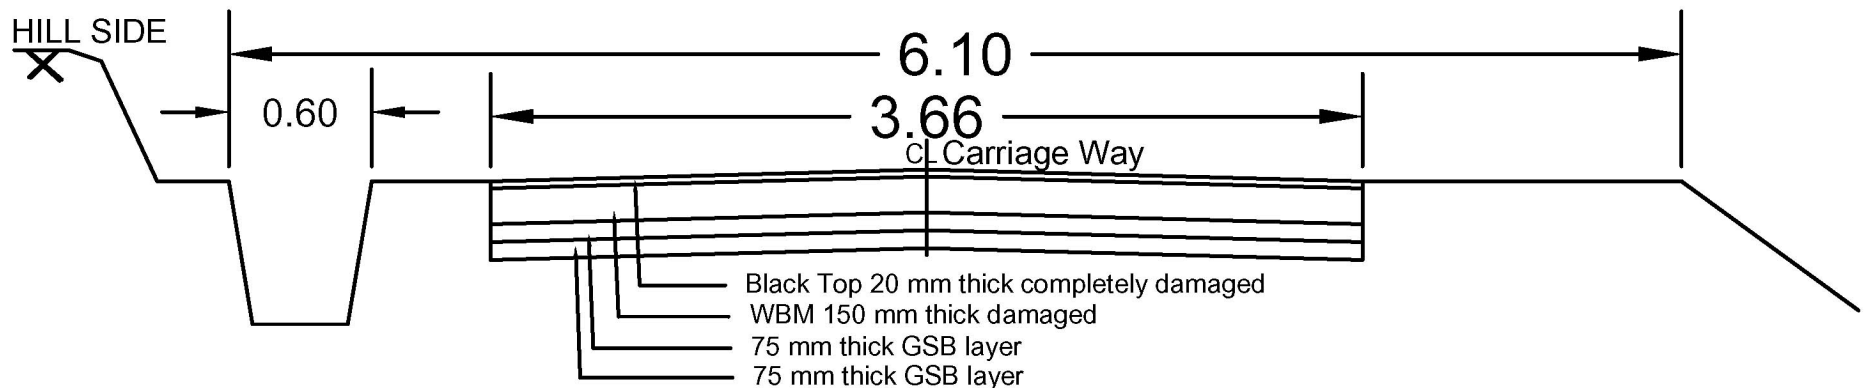

## EXISTING DETAILS

TCS-1