



SECTIONAL ELEVATION
(SCALE 1:100)

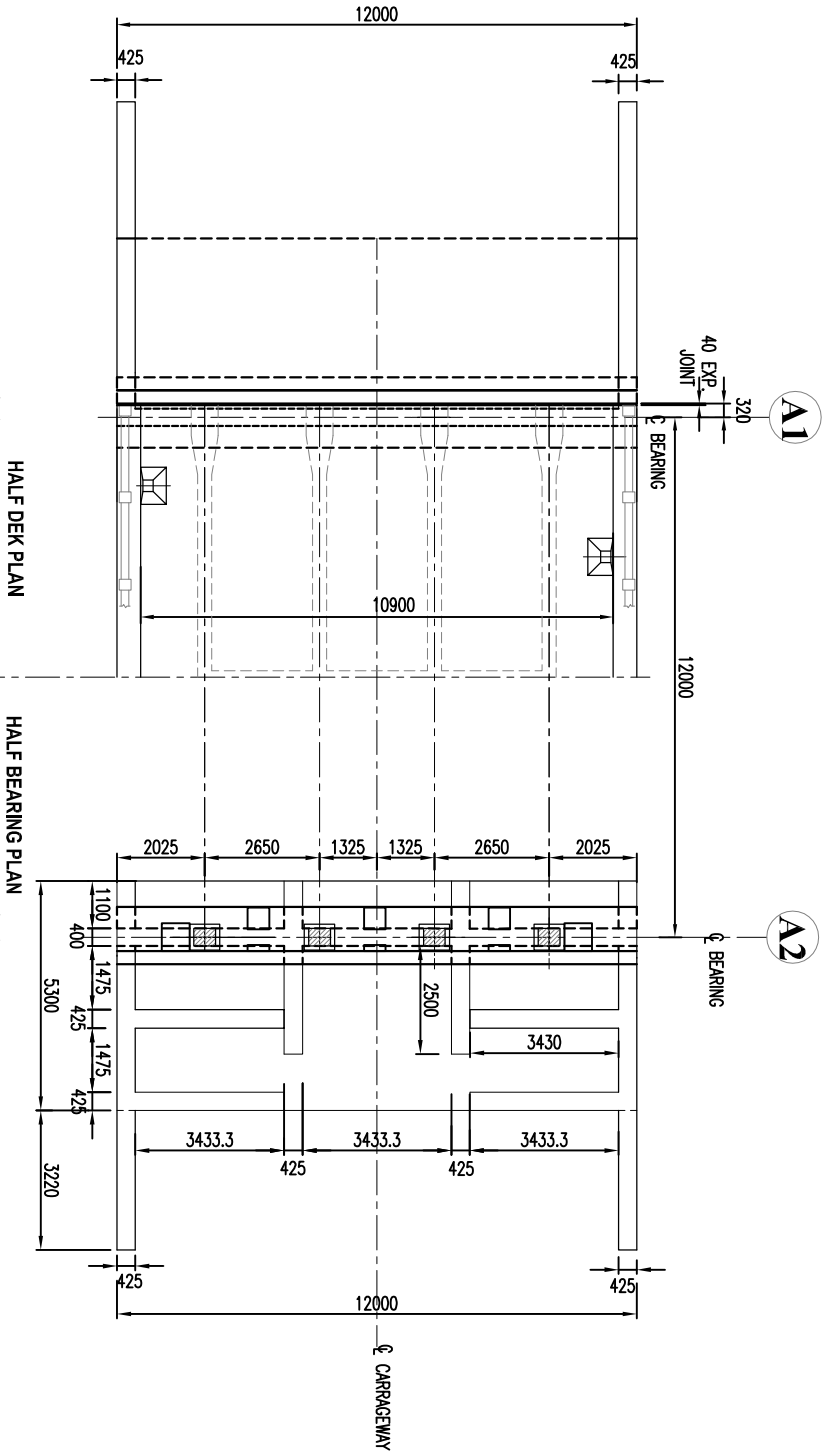

PLAN
(SCALE 1:100)

CH: 0.530

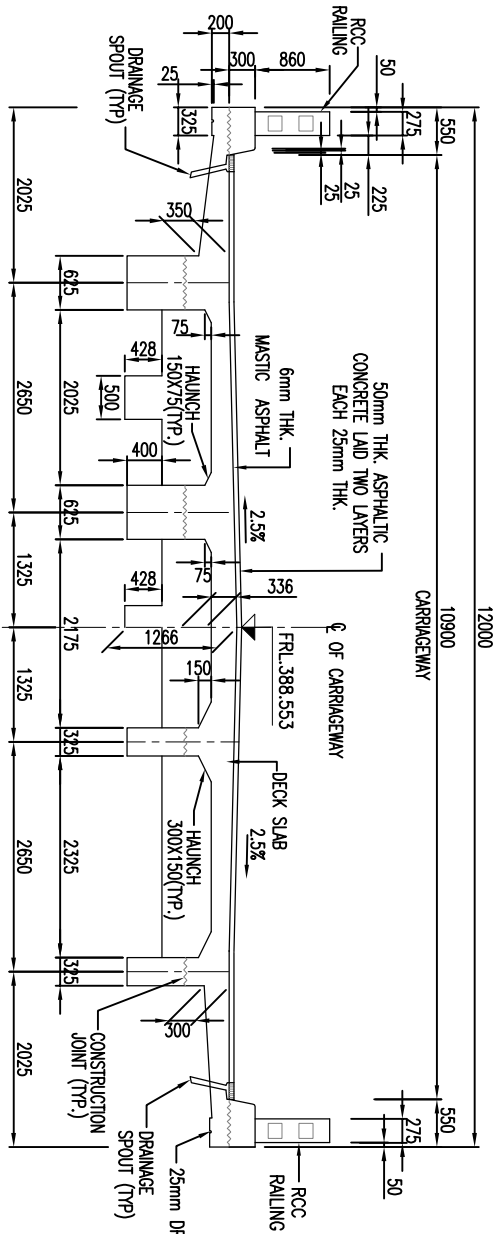

TYPICAL CROSS SECTION
SCALE 1:50

NOTES:

1. ALL DIMENSIONS ARE IN MILLIMETRES, LEVELS ARE IN METRES AND CHAINAGE IN KM/UNLESS OTHERWISE SPECIFIED.
2. DIMENSIONS ARE NOT TO BE SCALED ONLY WRITTEN DIMENSIONS SHALL BE FOLLOWED.

REFERENCE DRAWINGS:

- GENERAL NOTES:
- a). GENERAL NOTES..... HOL/RMB/DRP/10558/MSC/01
 - b). LOCATION PLAN..... HOL/RMB/DRP/10558/BR-1/01
 - c). GAD HOL/RMB/DRP/10558/BR-1/02
 - d). DIM. DETAILS OF ABUT. A1..... HOL/RMB/DRP/10558/BR-1/03
 - e). RCC DETAILS OF ABUT. A1..... HOL/RMB/DRP/10558/BR-1/04
 - f). RCC DETAILS OF ABUT. A1..... HOL/RMB/DRP/10558/BR-1/05
 - g). DIM. DETAILS OF SUPER STRUCTURE..... HOL/RMB/DRP/10558/BR-1/06
 - h). RCC DETAILS OF LONGITUDINAL GIRDER..... HOL/RMB/DRP/10558/BR-1/07
 - i). RCC DETAILS OF END & INTERMEDIATE GIRDER..... HOL/RMB/DRP/10558/BR-1/08
 - j). RCC DETAILS OF DECK SLAB HOL/RMB/DRP/10558/BR-1/09
 - k). DIM. DETAILS OF BEARING & EXP. JOINT..... HOL/RMB/DRP/10558/BR-1/10
 - l). MSC.DETAILS HOL/RMB/DRP/10558/BR-1/11

Revisions

Client :

CHIEF ENGINEER (NH), PUBLIC WORKS DEPARTMENT
(ROADS), CENTRAL ROAD BRANCH, SHILLONG,
MEGHALAYA

Consultant:



HOLTEC CONSULTING PRIVATE LIMITED
HOLTEC CENTRE A BLOCK, SUSHANT LOK, GURGAON-12201 HARYANA, INDIA
PHONE : 0124-2385095 , 2385096, Fax 0124-2385114 , 2385116

Title :

GENERAL ARRANGEMENT DRAWING
1x12m SPAN BRIDGE AT CH. 0.530 KM.

Project :

CONSULTANCY SERVICES FOR DETAILED ENGINEERING / DETAILED PROJECT PREPARATION
FOR UPGRADEATION OF RANIKOR-NONGHYLLAM-MAHESHKHOLA-BAGHMARA ROAD TO
2-LANE UNDER SARDP-NE PHASE-A* IN MEGHALAYA

Designed

F.A

Checked

RKR

Approved

SC

Drawing No. :

HOL/RMB/DRP/10558/BR-1/02

Rev.

Sheet

Rev. Date : Description Drawn Checked Approved

16 15 14 13 12 11 10 9 8 7 6 5 4 3 2 1

16 15 14 13 12 11 10 9 8 7 6 5 4 3 2 1

Drawn

Scale

AS SHOWN

Date

OCT. 2011

CD File Ref. :

HOL/RMB/DRP/10558/BR-1/02

Rev.

Sheet

A3