



SECTIONAL ELEVATION
(SCALE 1:100)

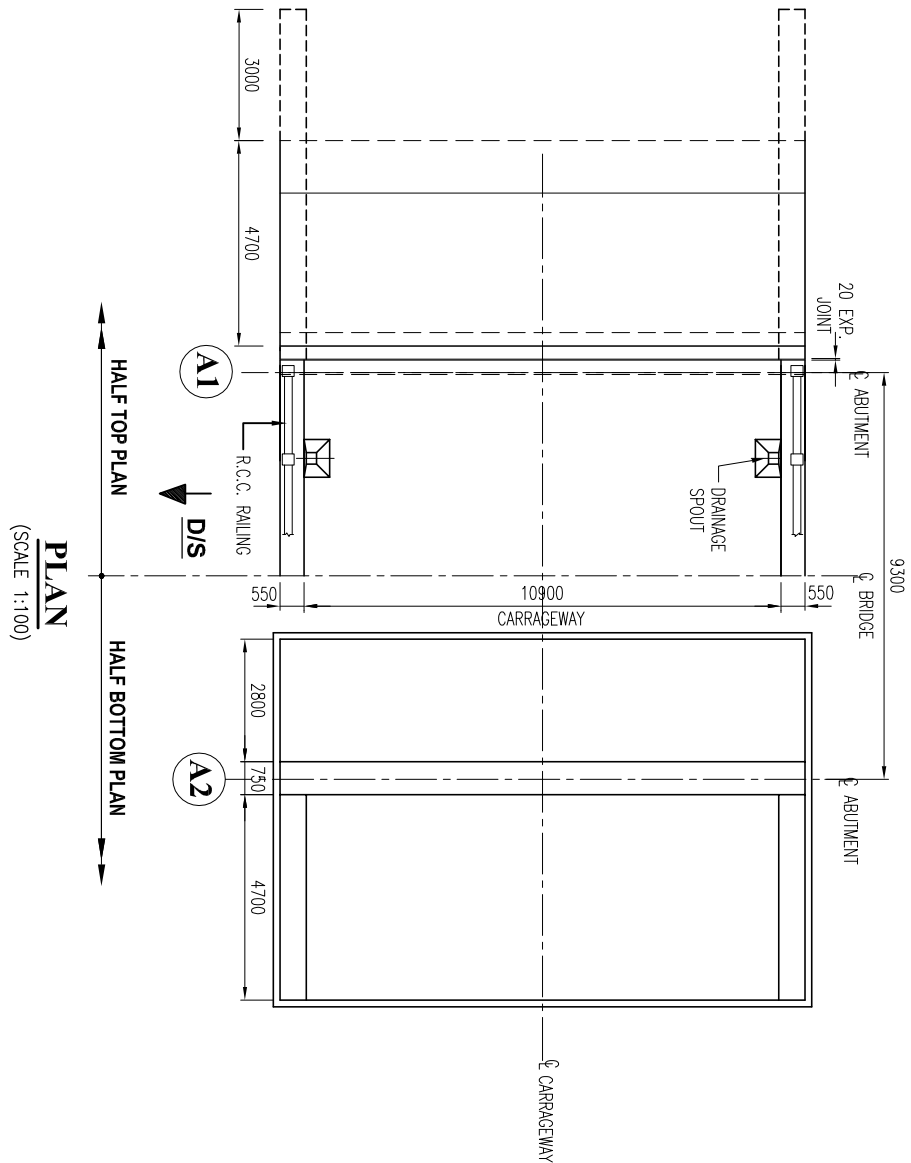


PLAN
(SCALE 1:100)

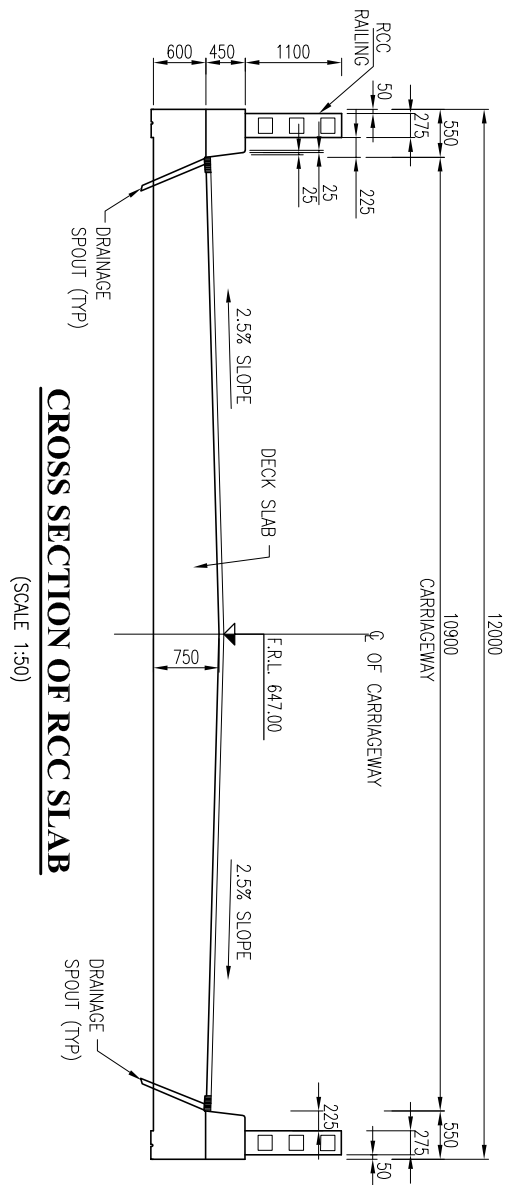

CROSS SECTION OF RCC SLAB
(SCALE 1:50)

- NOTES:**
1. ALL DIMENSIONS ARE IN MILLIMETRES, LEVELS ARE IN METRES AND CHAINAGE IN KM.UNLESS OTHERWISE SPECIFIED.
 2. DIMENSIONS ARE NOT TO BE SCALED ONLY WRITTEN DIMENSIONS SHALL BE FOLLOWED.
 - o). GENERAL NOTES.....HOL/RMB/DP/10558/MSC/01
 - b). LOCATION PLAN.....HOL/RMB/DP/10558/BR-11/01

										Client :										Consultant:										Title :	
Rev.										CHIEF ENGINEER (NH), PUBLIC WORKS DEPARTMENT (ROADS), CENTRAL ROAD BRANCH, SHILLONG, MEGHALAYA										 HOLTEC CONSULTING PRIVATE LIMITED HOLTEC CENTRE, A BLOCK, SUSHANT LOK, GURGAON-122001 HARYANA, INDIA PHONE : 0124-2386095, 2386096, Fax 0124-2386114, 2386116										GENERAL ARRANGEMENT DRAWING 1x9.3m SPAN BRIDGE AT CH. 16.292 KM.	
										Project :										Designed										Drawing No. :	
										CONSULTANCY SERVICES FOR DETAILED ENGINEERING / DETAILED PROJECT PREPARATION FOR UPGRADEATION OF RANIKOR-NONGHYLLAM-MAHESHKHOLA-BAGHMARA ROAD TO 2-LANE UNDER SARDP-NE "PHASE-A" IN MEGHALAYA										G/S										HOL/RMB/DDPR/10558/BR-11/02	
																				Checked										Rev.	
																				RKR										Sheet	
																				Approved	
																				SC	
Date :										Drawn										Date	
Description										AKU										NTS										JULY, 2011	
16										15										14										13										12										11										10										9										8										7										6										5										4										3										2										1										A	