



SECTIONAL ELEVATION  
(SCALE 1:100)

D/S

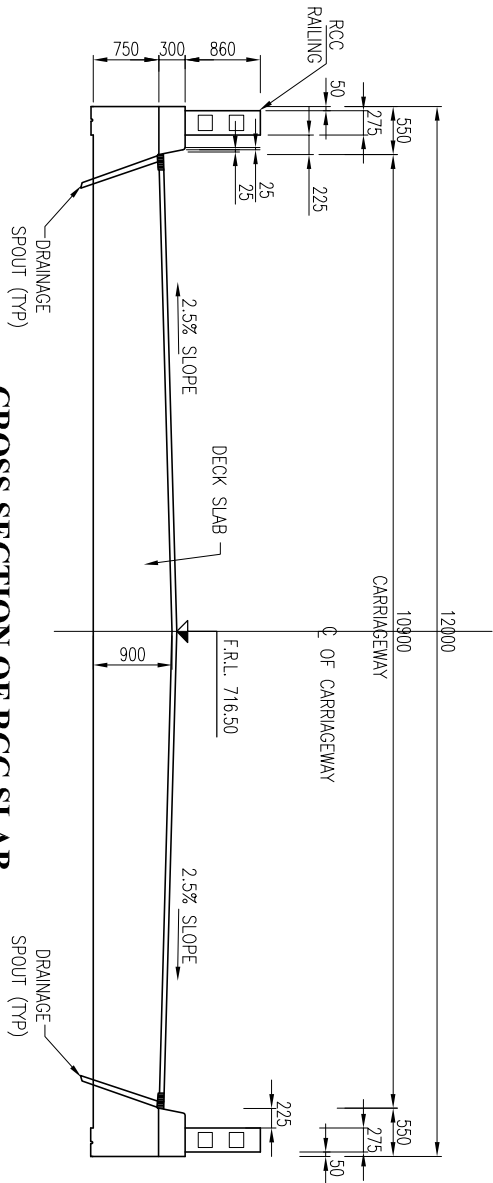

CROSS SECTION OF RCC SLAB  
(SCALE 1:50)

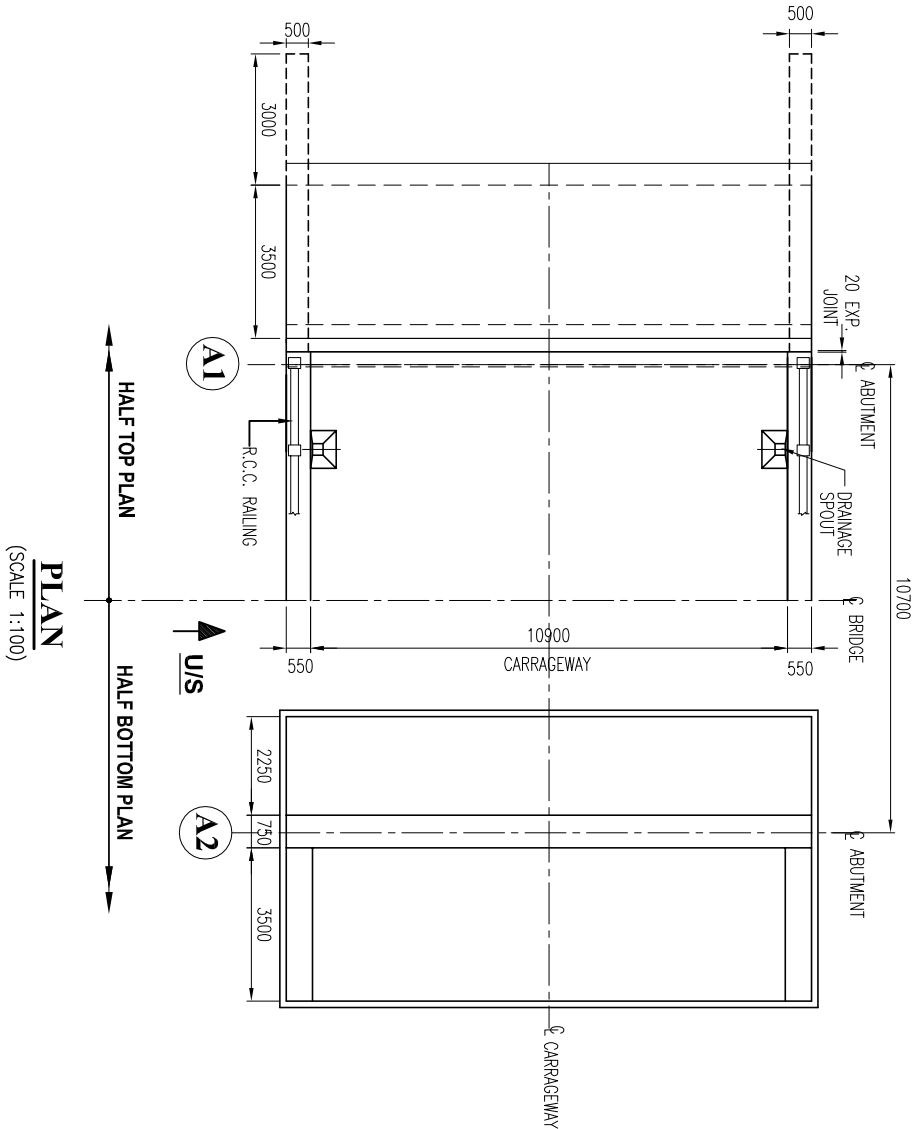

PLAN  
(SCALE 1:100)

NOTES:

1. ALL DIMENSIONS ARE IN MILLIMETRES, LEVELS ARE IN METRES AND CHAINAGE IN KM.UNLESS OTHERWISE SPECIFIED.
2. DIMENSIONS ARE NOT TO BE SCALED ONLY WRITTEN DIMENSIONS SHALL BE FOLLOWED.
- o). GENERAL NOTES:.....HOL/RMB/DP/10558/MSC/01
- b). LOCATION PLAN:.....HOL/RMB/DP/10558/BR-18/01

Client :

CHIEF ENGINEER (NH), PUBLIC WORKS DEPARTMENT  
(ROADS), CENTRAL ROAD BRANCH, SHILLONG,  
MEGHALAYA

Consultant:

**HOLTEC CONSULTING PRIVATE LIMITED**  
HOLTEC CENTRE, A BLOCK, SUSANT LOK, GURGAON-122001 HARYANA, INDIA  
PHONE : 0124-2386095, 2386096, Fax 0124-2386114, 2386116

Title :

GENERAL ARRANGEMENT DRAWING  
1x10.7m SPAN BRIDGE AT CH. 20.655 KM.

Rev.

Project :

CONSULTANCY SERVICES FOR DETAILED ENGINEERING / DETAILED PROJECT PREPARATION  
FOR UPGRADATION OF RANIKOR-NONGHYLLAM-MAHESHKHOLA-BAGHMARA ROAD TO  
2-LANE UNDER SARDP-NE "PHASE-A" IN MEGHALAYA

Designed

G/S

Checked

RKR

Approved

SC

Date

JULY, 2011

Drawing No. :

HOL/RMB/DP/10558/BR-18/02

Rev.

Sheet

A/3

16