



SECTIONAL ELEVATION
(SCALE 1:100)

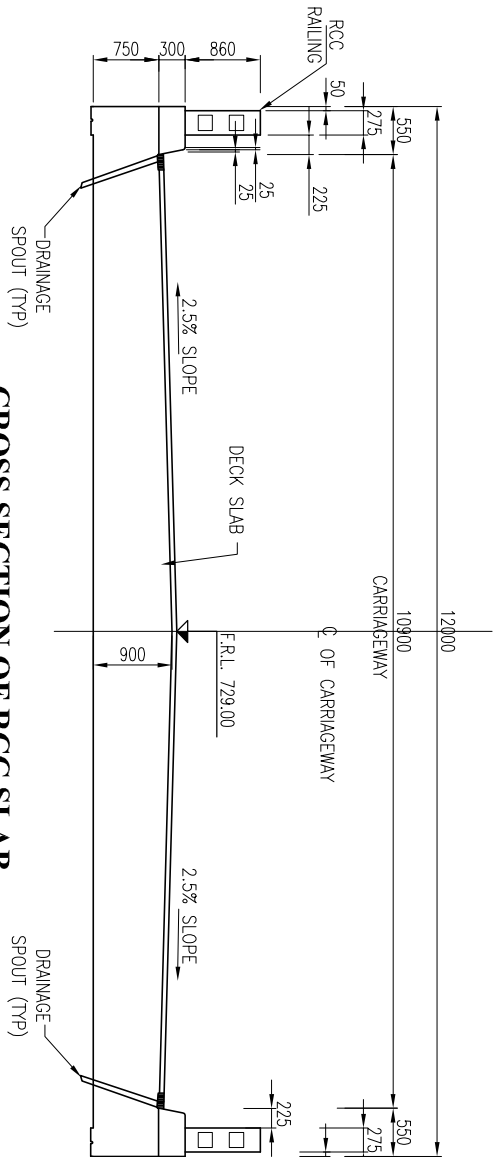

CROSS SECTION OF RCC SLAB
(SCALE 1:50)

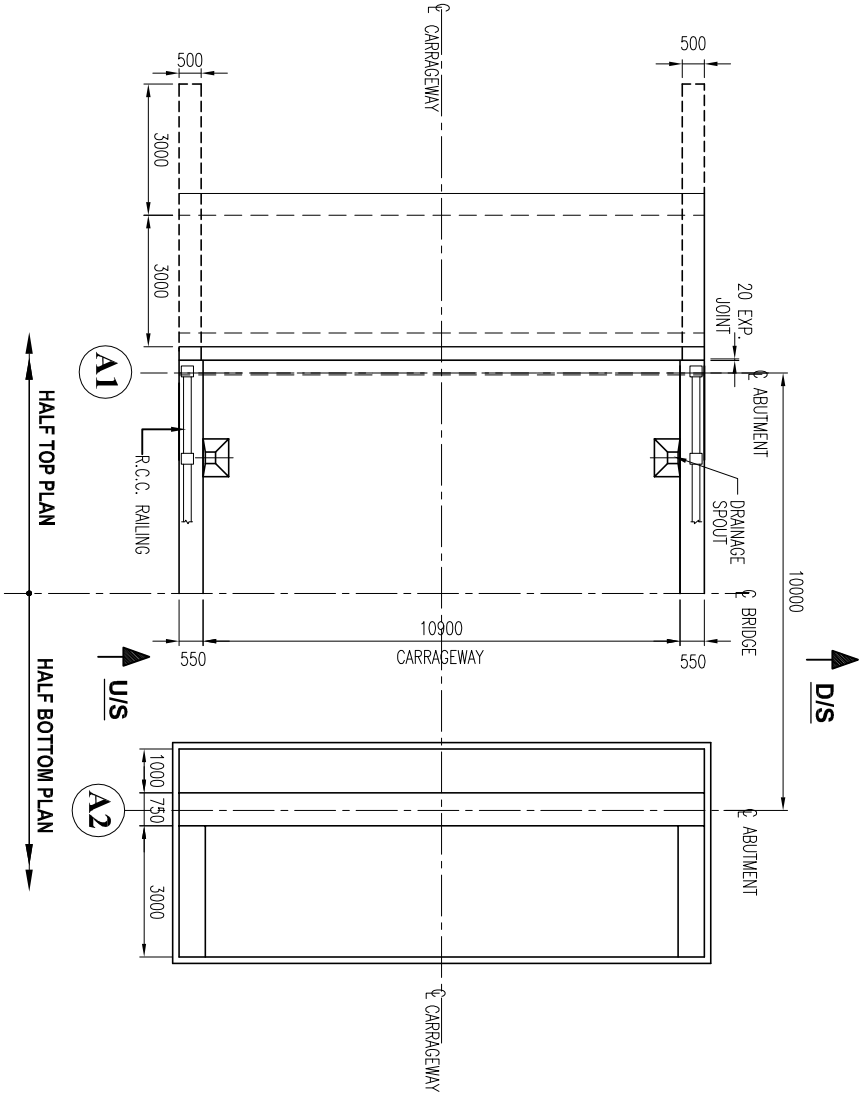

PLAN
(SCALE 1:100)

CH: 28.045

- NOTES:**
1. ALL DIMENSIONS ARE IN MILLIMETRES, LEVELS ARE IN METRES AND CHAINAGE IN KM UNLESS OTHERWISE SPECIFIED.
 2. DIMENSIONS ARE NOT TO BE SCALED ONLY WRITTEN DIMENSIONS SHALL BE FOLLOWED.
- GENERAL NOTES:**
- a). DIM. DETAILS OF ABUT. A1..... HOL/RMB/DPK/10558/MSC/01
 - b). DIM. DETAILS OF ABUT. A2..... HOL/RMB/DPK/10558/BR-26/03
 - c). RCC DETAILS OF ABUT. A1..... HOL/RMB/DPK/10558/BR-26/04
 - d). NOT USED..... HOL/RMB/DPK/10558/BR-26/05
 - e). R.C.C DETAIL OF DACK SLAB..... HOL/RMB/DPK/10558/BR-26/06
 - f). BEARING AND EXP. JOINT..... HOL/RMB/DPK/10558/BR-26/07
 - g). MSC-DETAILS HOL/RMB/DPK/10558/BR-26/08

Client :

**CHIEF ENGINEER (NH), PUBLIC WORKS DEPARTMENT
(ROADS), CENTRAL ROAD BRANCH, SHILLONG,
MEGHALAYA**

Consultant:

HOLTEC CONSULTING PRIVATE LIMITED
HOLTEC CENTRE, A BLOCK, SUSANT LOK, GURGAON-122001 HARYANA, INDIA
PHONE : 0124-2386095, 2386096, Fax 0124-2386114, 2386116

Title :

**GENERAL ARRANGEMENT DRAWING
1x10m SPAN BRIDGE AT CH. 28.045 KM.**

Project :

**CONSULTANCY SERVICES FOR DETAILED ENGINEERING / DETAILED PROJECT PREPARATION
FOR UPGRADEATION OF RANIKOR-NONGHYLLAM-MAHESHKHOLA-BAGHMARA ROAD TO
2-LANE UNDER SARDP-NE "PHASE-A" IN MEGHALAYA**

Designed

G/S

Checked

RKR

Approved

SC

Drawing No. :

HOL/RMB/DPK/10558/BR-26/02

Rev.

Sheet

Date :

Description

Drawn

Checked

Approved

AKU

Scale

NTS

Date

JULY, 2011

QO File Ref :

HOL/RMB/DPK/10558/BR-26/02

Rev.

Sheet

A3