



SECTIONAL ELEVATION
(SCALE 1:100)

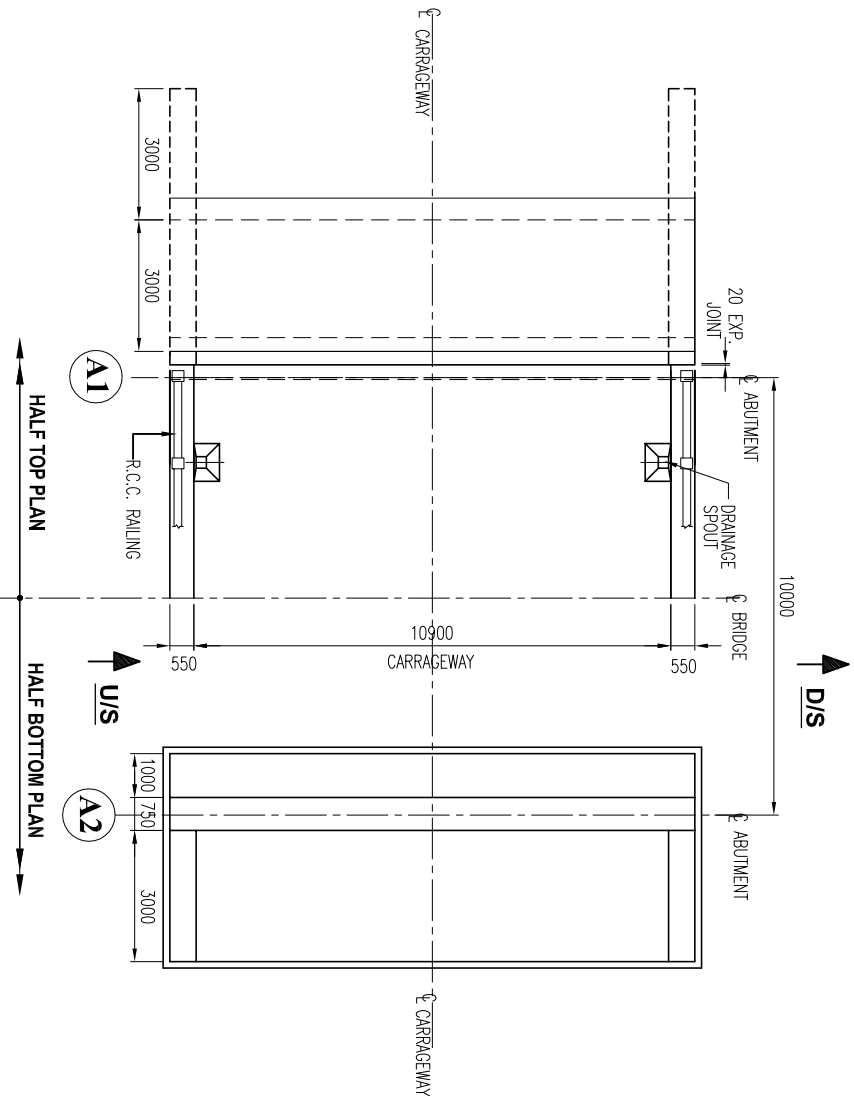

PLAN
(SCALE 1:100)

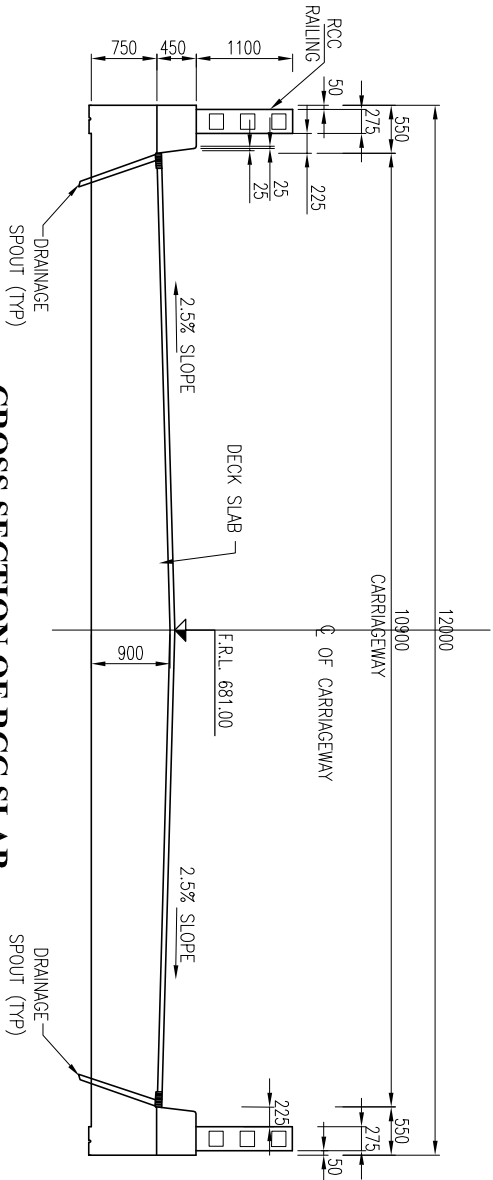

CROSS SECTION OF RCC SLAB
(SCALE 1:50)

- NOTES:**
1. ALL DIMENSIONS ARE IN MILLIMETRES, LEVELS ARE IN METRES AND CHANGE IN KM.UNLESS OTHERWISE SPECIFIED.
 2. DIMENSIONS ARE NOT TO BE SCALED ONLY WRITTEN DIMENSIONS SHALL BE FOLLOWED.
- GENERAL NOTES:**
- a). LOCATION PLAN.....HOL/RMB/PPR/10558/MSC/01
 - b). DIM. DETAILS OF ABUT. A1.....HOL/RMB/PPR/10558/BR-26/01
 - c). RCC DETAILS OF ABUT. A1.....HOL/RMB/PPR/10558/BR-27/03
 - d). NOT USED.....HOL/RMB/PPR/10558/BR-27/04
 - e). R.C.C DETAIL OF DACK SLAB.....HOL/RMB/PPR/10558/BR-26/05
 - f). BEARING AND EXP. JOINT.....HOL/RMB/PPR/10558/BR-26/06
 - g). MSC-DETAILSHOL/RMB/PPR/10558/BR-26/07
 - h). MSC-DETAILSHOL/RMB/PPR/10558/BR-26/08

CH: 29.350

Client :

CHIEF ENGINEER (NH), PUBLIC WORKS DEPARTMENT
(ROADS), CENTRAL ROAD BRANCH, SHILLONG,
MEGHALAYA

Consultant:

HOLTEC CONSULTING PRIVATE LIMITED
HOLTEC CENTRE, A BLOCK, SUSHANT LOK, GURGAON-122001 HARYANA, INDIA
PHONE : 0124-2386095, 2386096, Fax 0124-2386114, 2386116

Title :

GENERAL ARRANGEMENT DRAWING
1x10m SPAN BRIDGE AT CH. 29.350 KM.

Rev.

Project :

CONSULTANCY SERVICES FOR DETAILED ENGINEERING / DETAILED PROJECT PREPARATION
FOR UPGRADATION OF RANIKOR-NONGHYLLAM-MAHESHKHOLA-BAGHMARA ROAD TO
2-LANE UNDER SARDP-NE "PHASE-A" IN MEGHALAYA

Designed

G/S

Checked

RKR

Approved

SC

Date

Drawing No. :

HOL/RMB/DDPR/10558/BR-27/02

Rev.

Sheet

A/3

Date :

Description

Drawn

Checked

Approved

16

15

14

13

12

11

10

9

8

7

6

5

4

3

2

1

0