





TYPICAL CROSS SECTION  
1:50

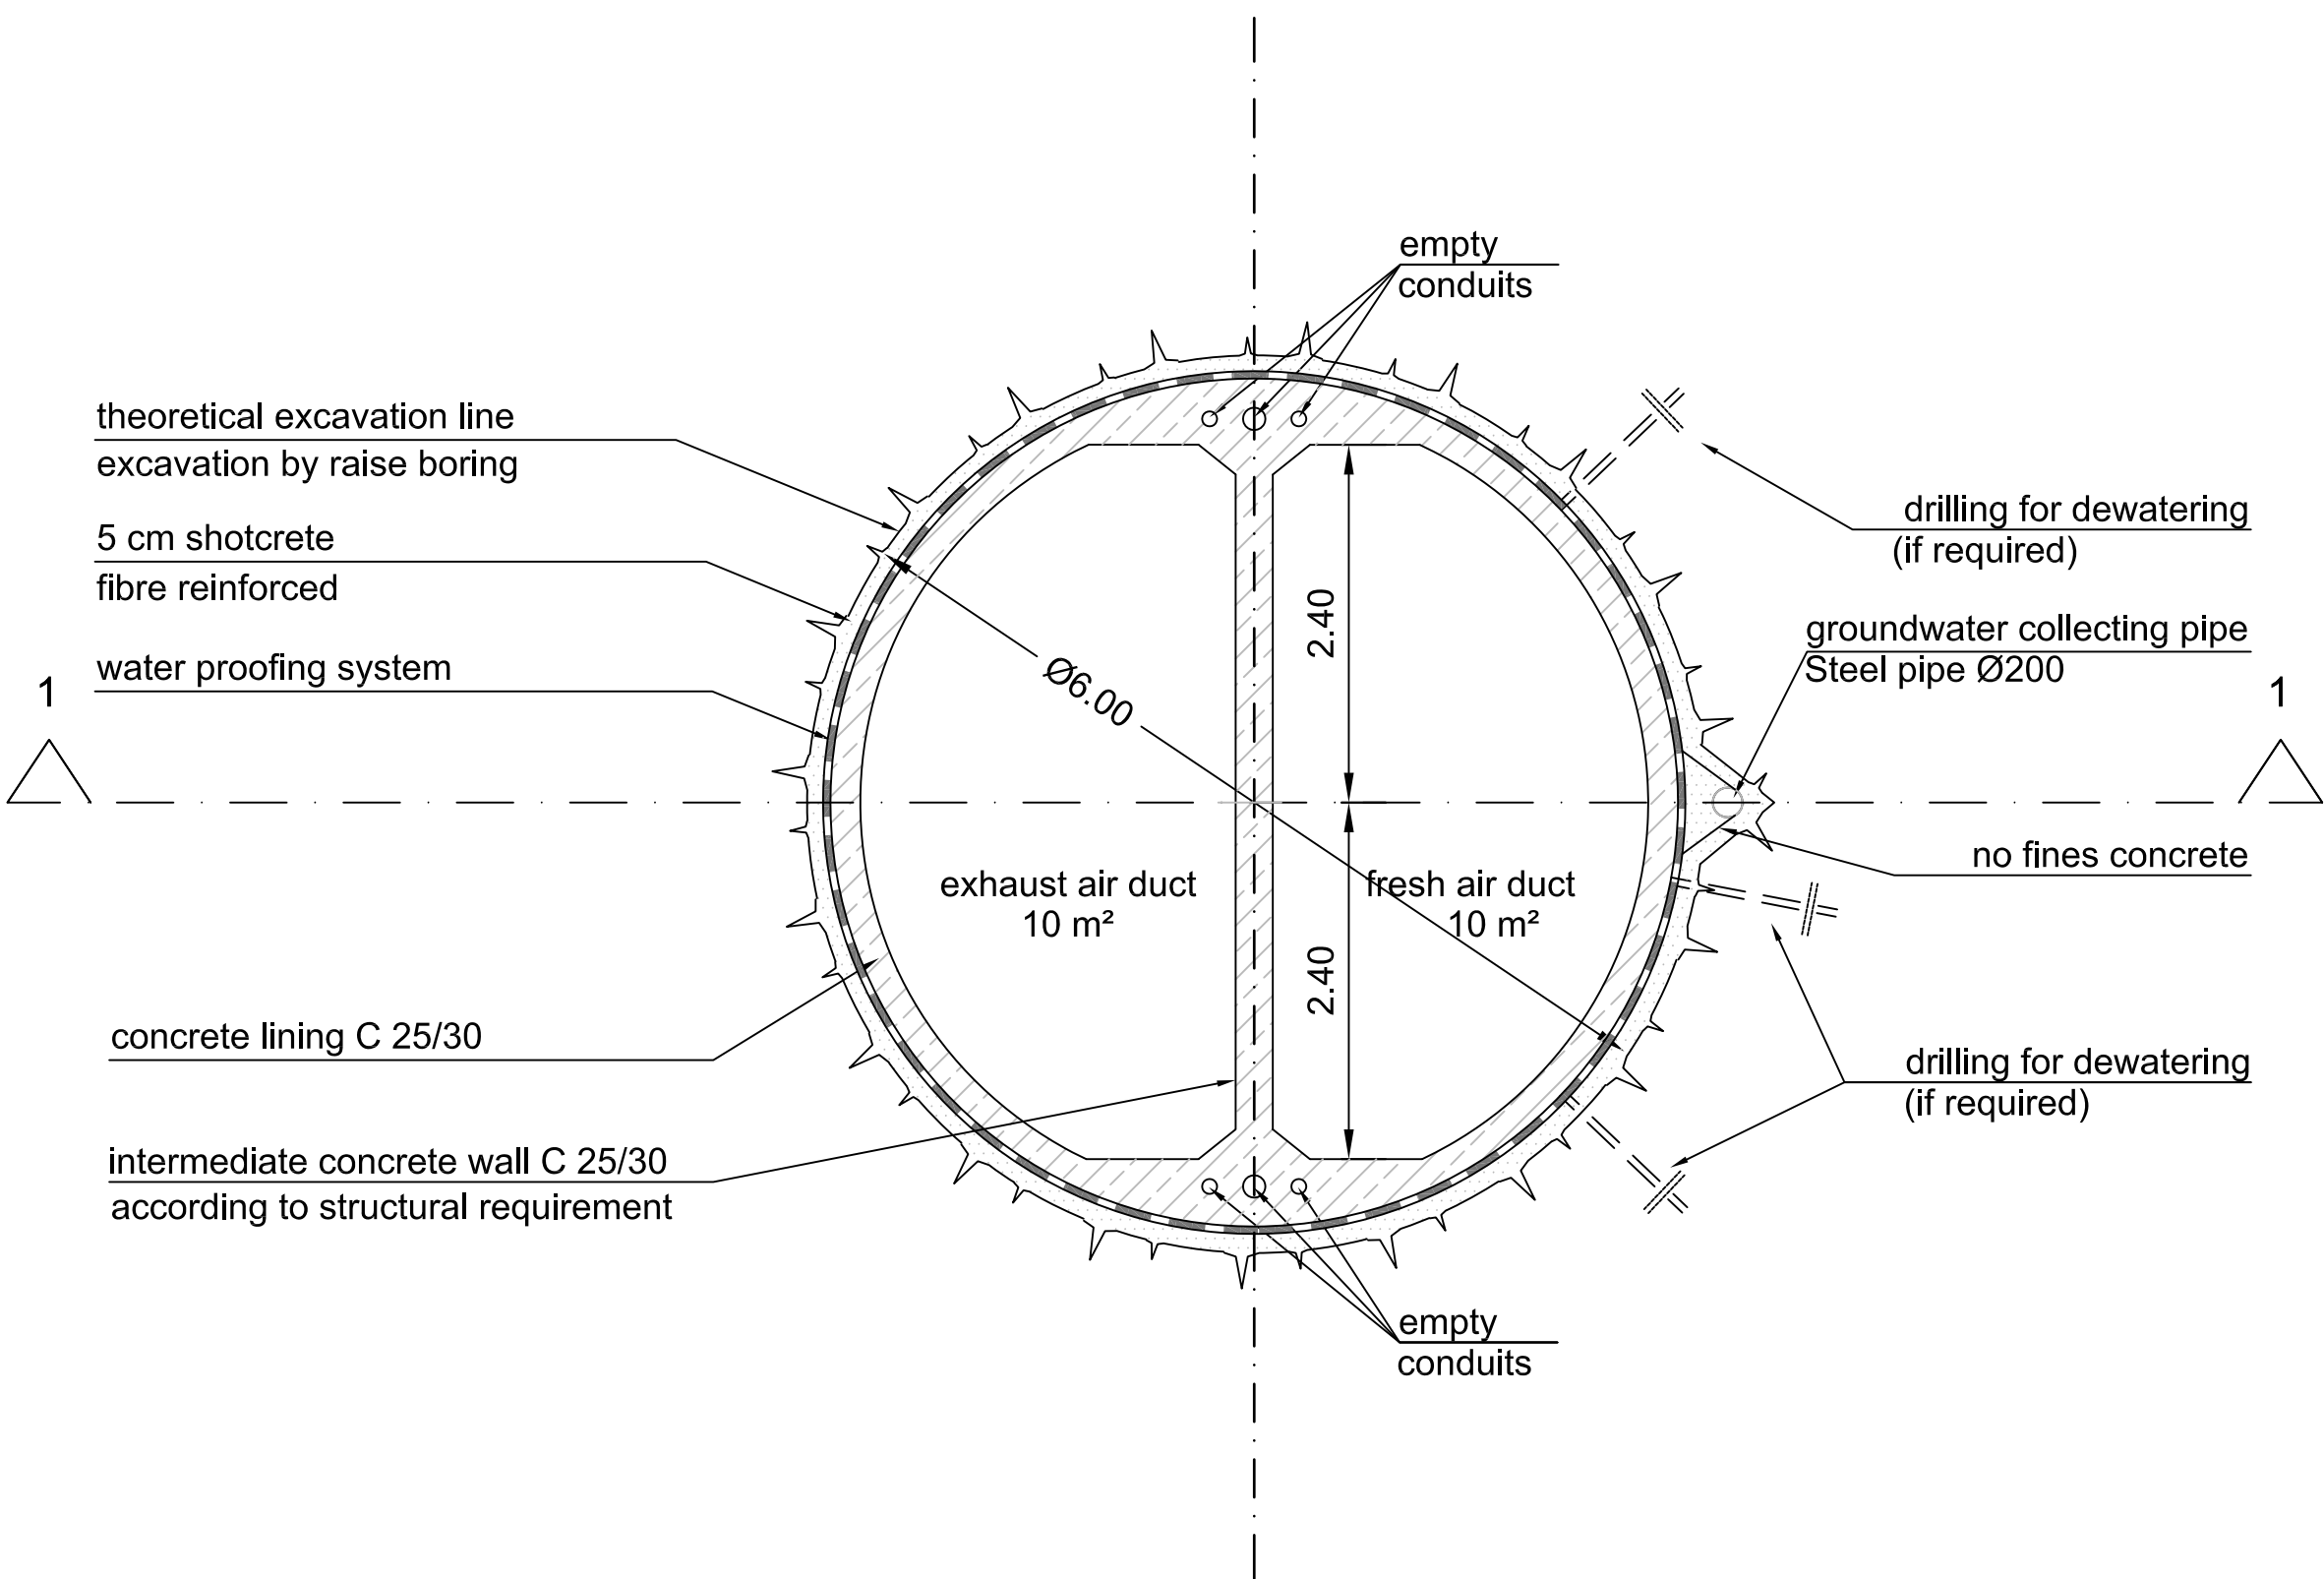

SECTION 1-1  
1 : 50

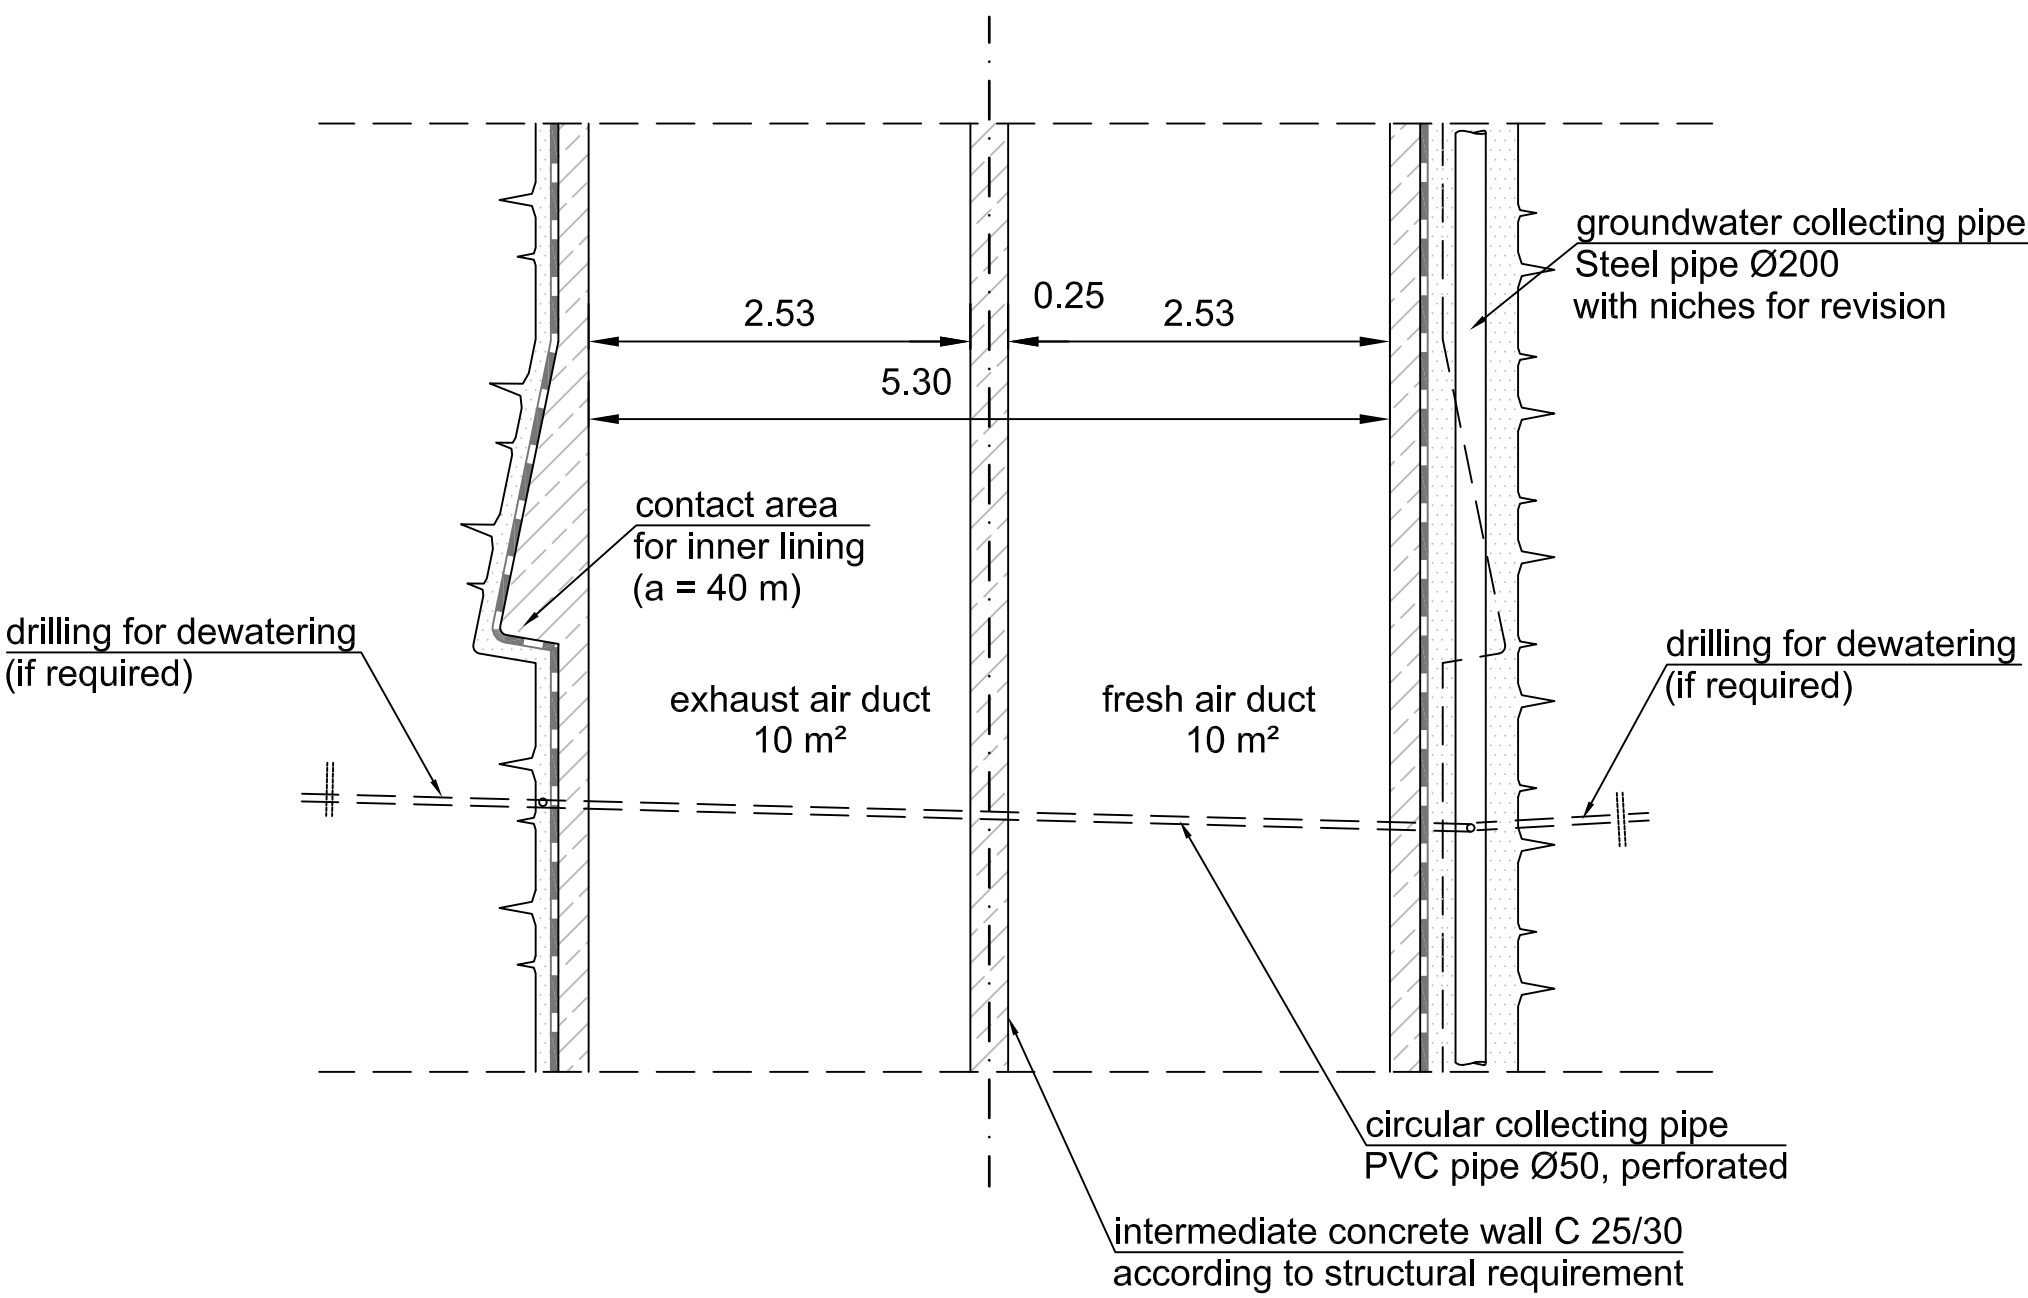

SCHEMATIC LONGITUDINAL SECTION  
M 1:1000

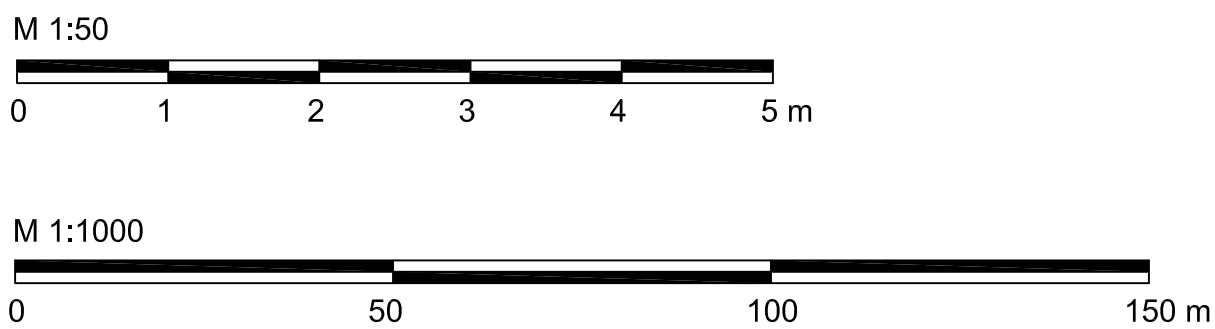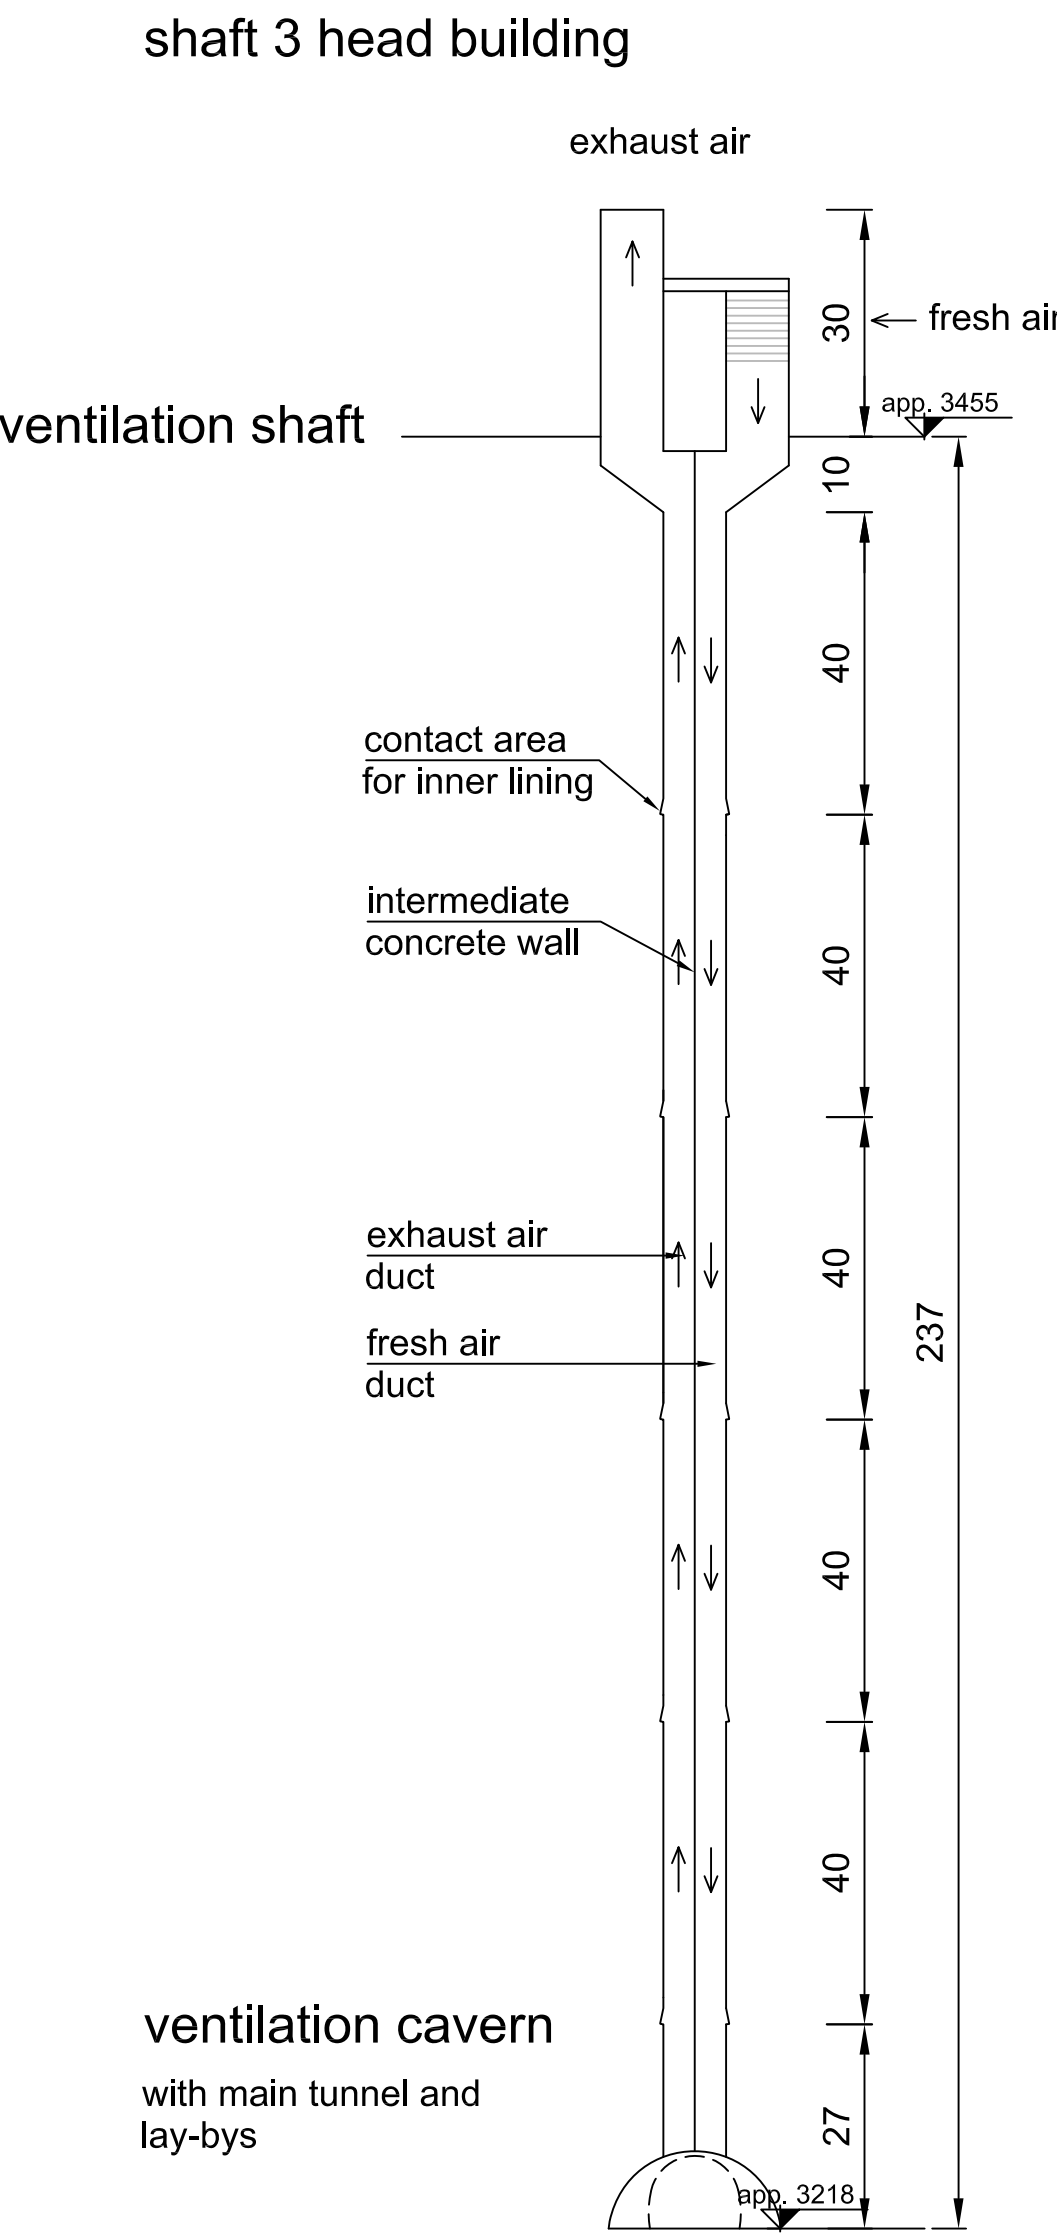

CLIENT

National Highways & Infrastructure Development Corporation Ltd.  
(Ministry of Road Transport & Highways, Govt. of India)

Executive Director - III  
3rd Floor, PTI Building,  
4 - Parliament Street,  
New Delhi - 110001,  
India

PROJECT

Construction of (i) 14.150 km long bi-directional tunnel across Zojila Pass on  
Sonamarg-Kargil section of NH-01 on EPC mode in the Union Territories of J&K and Ladakh

ZOJILA TUNNEL

CONTENT

TENDER DRAWINGS

TYPICAL CROSS SECTION SHAFT 3

00	2013-03-31	MBu	GFa	AGo	PRELIMINARY TUNNEL DESIGN PHASE II
REV	DATE	DESIG.	DRAWN	APPROVED	MODIFICATION

3G GRUPPE GEOTECHNIK GRAZ  
Engineering Consultants

Triesler Straße 478a, 8055 Graz-Seiersberg  
Tel.: ++43 / 316 / 337799, Fax: ++43 / 316 / 337799-11  
e-mail: office@3-g.at, Internet: http://www.3-g.at

GRUPPE  
GEOTECHNIK  
GRAZ

Vayam Technologies Ltd  
(Formerly I&T Technologies Limited)  
Thapar House, 124-Janpath, New Delhi-110 001

	DATE	NAME
DESIGNED	2013-03-31	BURGSTALLER
DRAWN	2013-03-31	FASCHING
CHECKED	2013-03-31	GORICKI
PROJECT NO.:	8482B	REV.:
DRAWING NO.:	T8482B_II-ZOT_VEN-02-12-00	SCALE:
		00
		1 : 50, 1 : 1000