

Consultancy Services for Carrying out Feasibility Study, Preparation of Detailed Project Report and providing pre-construction services in respect of 2 laning with paved shoulder of **Imphal-Jiribam section of NH-37 (NH-53)** (length- 220 Km) in the State of Manipur (PKG NO. NHIDCL/DPR/CT-IJ-TP/Manipur/2017)

Package-III

Design Ch. Km-33.000 to Km-49.250
Survey Ch. Km-33.391 to Km-50.069



Draft Detailed Project Report Volume-IX Drawing

National Highways & Infrastructure
Development Corporation Ltd.
PTI Building, 3rd Floor, 4, Parliament Street,
New Delhi-110001



C. E. Testing Company Pvt. Ltd.
124-A, NSC Bose Road, Kolkata -92


CONTENT

IMPHAL-JIRIBAM_PKG-III




DESIGN CHAINAGE : KM. 33+000 - KM. 49+250



| SL. NO | TITLE OF DRAWINGS | DRAWING NO. | NO. OF SHEETS |
|-----------------|-----------------------------|---|---------------|
| HIGHWAY WORKS | | | |
| 01 | LOCATION PLAN | DWG NO :-CET/4047/NHIDCL/NH-37/I-J/DDPR/LP | 01 |
| 02 | TYPICAL CROSS SECTION | DWG NO :-CET/4047/NHIDCL/NH-37/I-J/DDPR/TCS | 08 |
| 03 | PLAN & PROFILE | DWG NO :-CET/4047/NHIDCL/NH-37/I-J/DDPR/PP | 34 |
| 04 | HORIZONTAL ALIGNMENT REPORT | DWG NO :-CET/4047/NHIDCL/NH-37/I-J/DDPR/HAR | 12 |
| 05 | VERTICAL ALIGNMENT REPORT | DWG NO :-CET/4047/NHIDCL/NH-37/I-J/DDPR/VAR | 02 |
| STRUCTURE WORKS | | | |
| 01 | STRUCTURE DRAWINGS | | 07 |

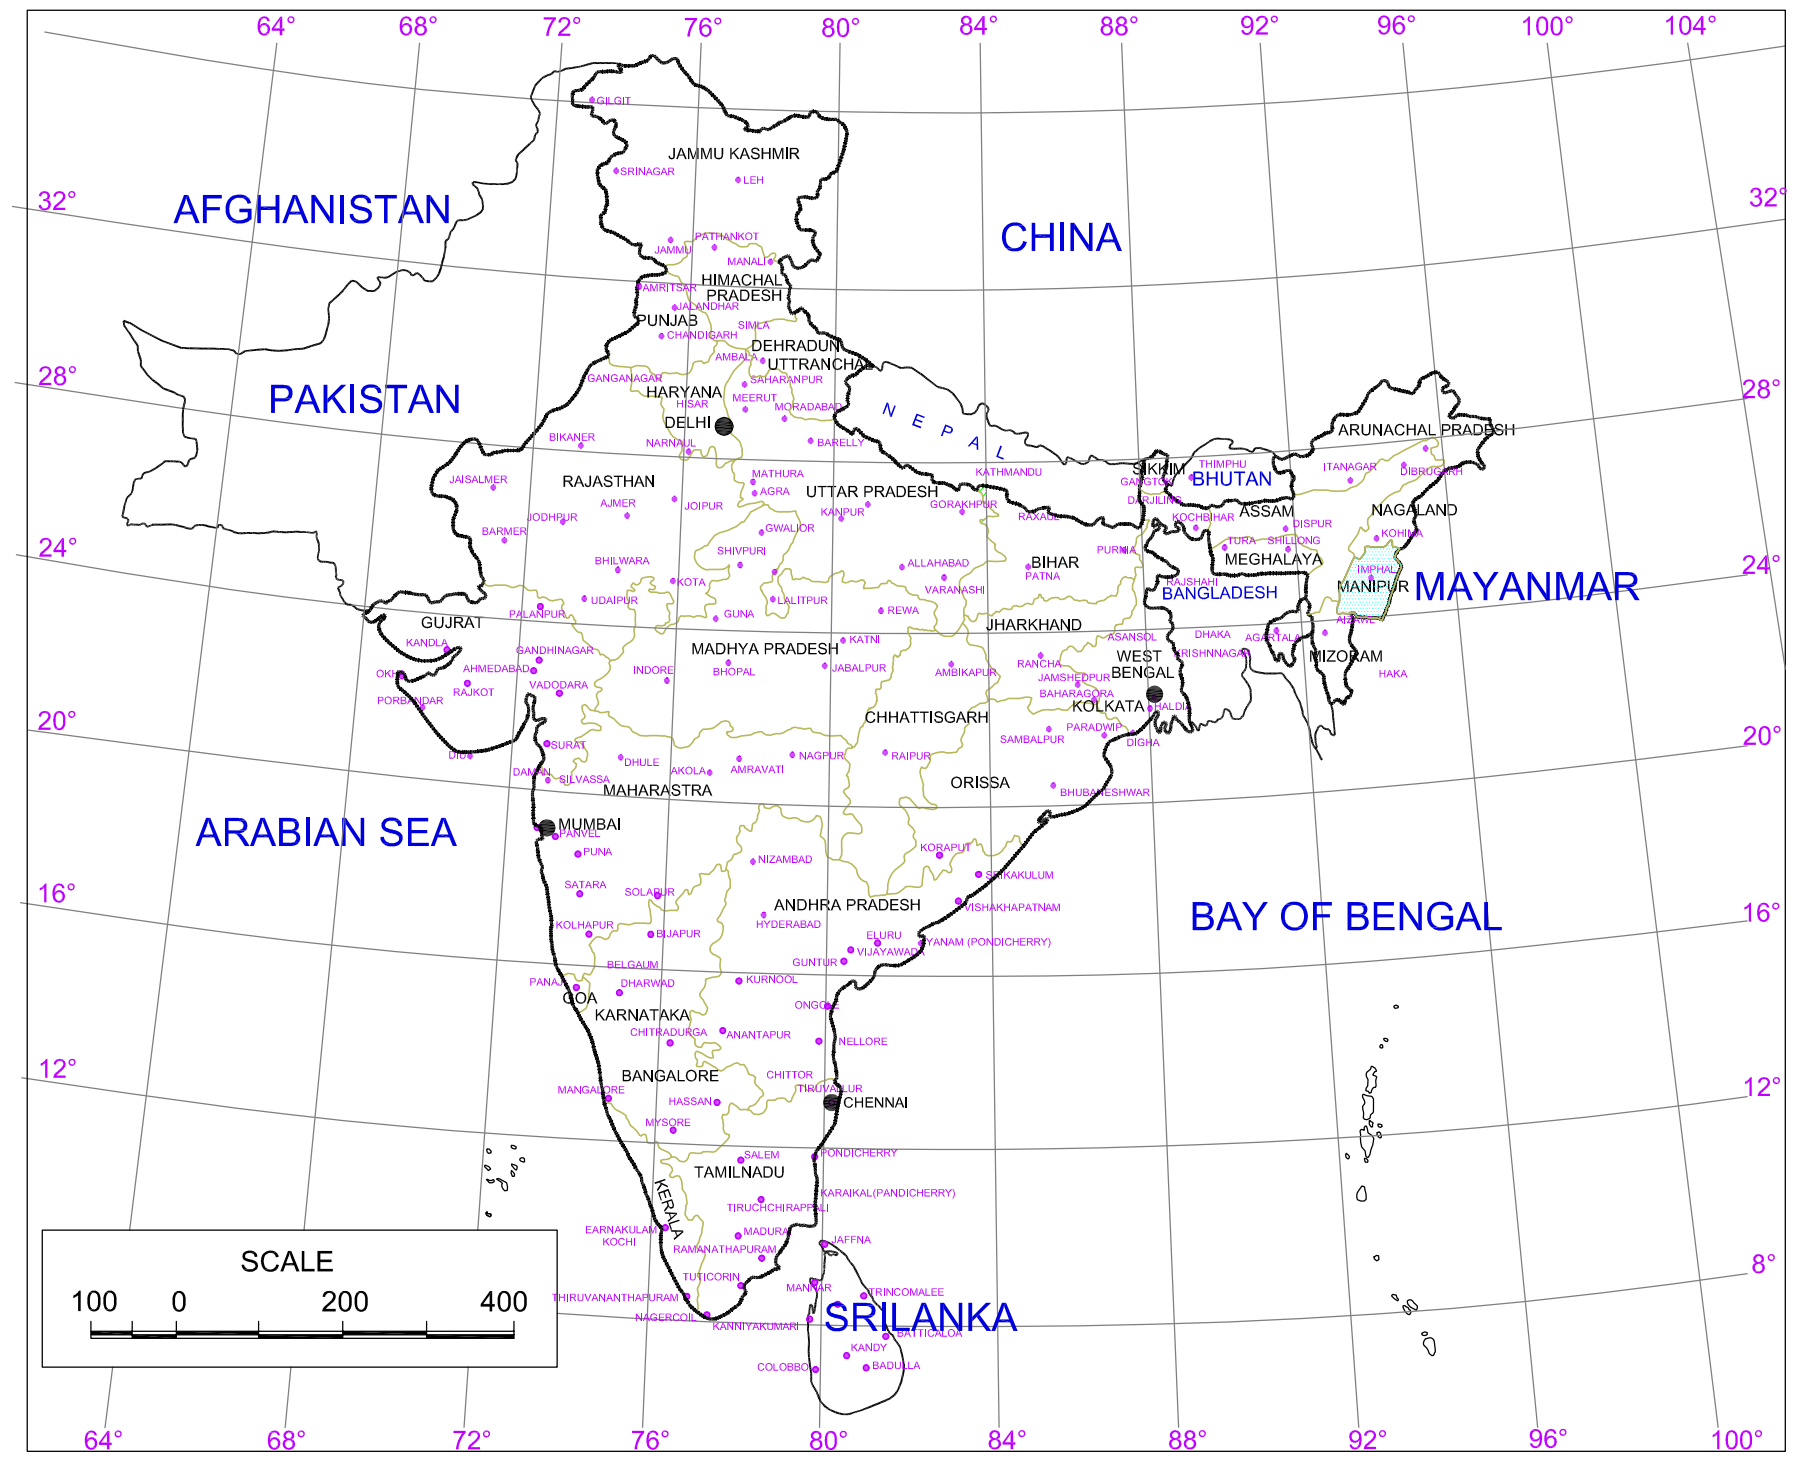LOCATION PLAN

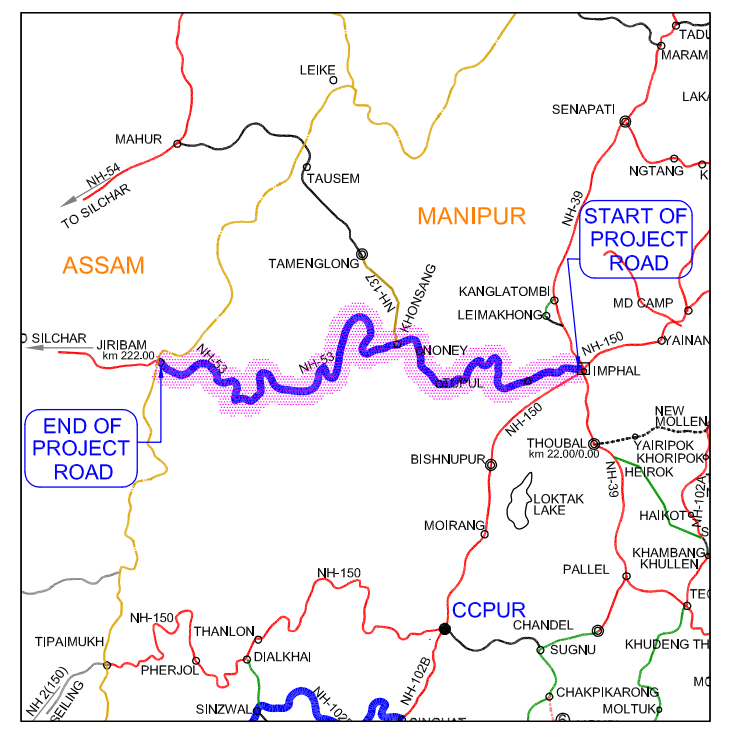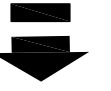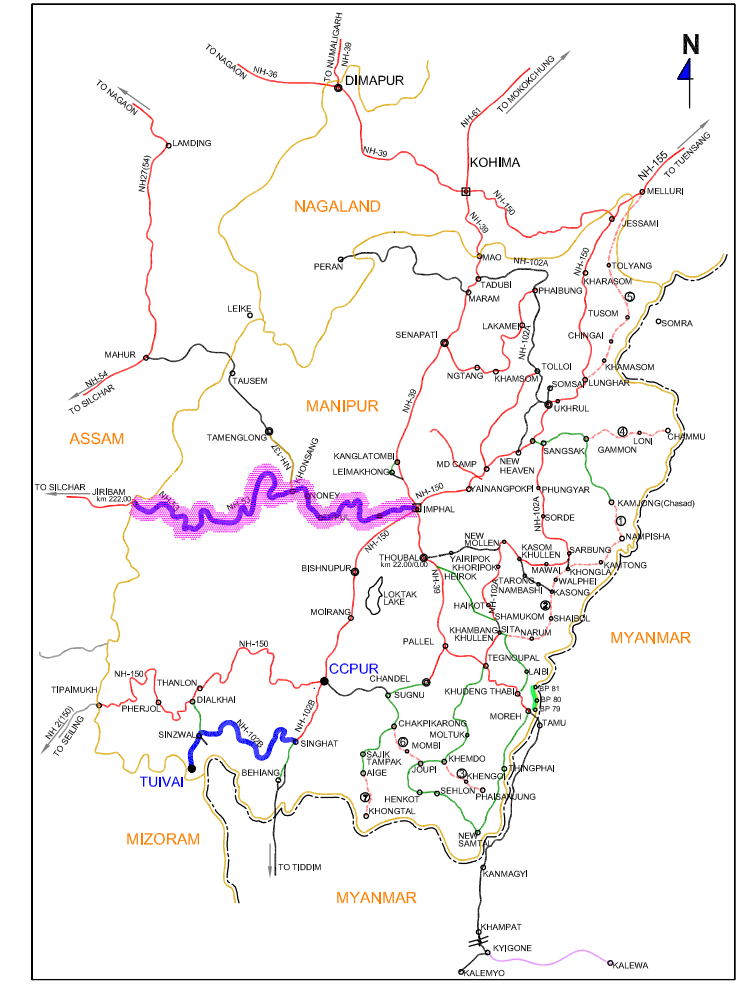

LOCATION MAP






| | | | | | | | | | | | | | | | | | | | |
|--|--------------|-------------|------------|--------|--------------------|--|---------------|--|-----------|--------------|-------------|------------|----------|-------|--|---|-------------------------|---|--|
| <table border="1"> <tr> <td>MKD.</td> <td>DATE</td> <td>DESCRIPTION</td> <td>CHKD.</td> <td>APPRD.</td> </tr> <tr> <td></td> <td></td> <td>REVISIONS</td> <td></td> <td></td> </tr> </table> | | | | | MKD. | DATE | DESCRIPTION | CHKD. | APPRD. | | | REVISIONS | | | Scale :- N.T.S  | CLIENT: NATIONAL HIGHWAYS AND INFRASTRUCTURE DEVELOPMENT CORPORATION LTD. PTI Building, 3rd Floor, 4, Parliament Street, New Delhi - 110001 | TITLE: LOCATION PLAN | CONSULTANT :  CETEST Engineering Consultants 124-A, N.S.C.I Kolkata - 700 092 | DWG NO :-CET/4047/NHIDCL/NH-37/I-J/DDPR/LP REVISION MKD. - R2 SHEET NO. - 01 |
| MKD. | DATE | DESCRIPTION | CHKD. | APPRD. | | | | | | | | | | | | | | | |
| | | REVISIONS | | | | | | | | | | | | | | | | | |
| PROJECT: CONSULTANCY SERVICES FOR CARRYING OUT FEASIBILITY STUDY, PREPARATION OF DETAILED PROJECT REPORT AND PROVIDING PRE-CONSTRUCTION SERVICES IN RESPECT OF 2 LANING WITH PAVED SHOULDER OF IMPHAL-JIRIBAM SECTION OF NH-37 (NH-53) (LENGTH- 220 KM) IN THE STATE OF MANIPUR | | | | | DATE: FEB, 2021 | SUBMISSION TYPE : DRAFT DETAILED PROJECT REPORT | PACKAGE - III | <table border="1"> <tr> <td>Drawn By.</td> <td>Designed By.</td> <td>Checked By.</td> <td>Issued By.</td> </tr> <tr> <td>S.MANDAL</td> <td>B.DAS</td> <td>A.DEY</td> <td>A.K.DAS</td> </tr> </table> | Drawn By. | Designed By. | Checked By. | Issued By. | S.MANDAL | B.DAS | A.DEY | A.K.DAS | | | |
| Drawn By. | Designed By. | Checked By. | Issued By. | | | | | | | | | | | | | | | | |
| S.MANDAL | B.DAS | A.DEY | A.K.DAS | | | | | | | | | | | | | | | | |

TYPICAL CROSS SECTION





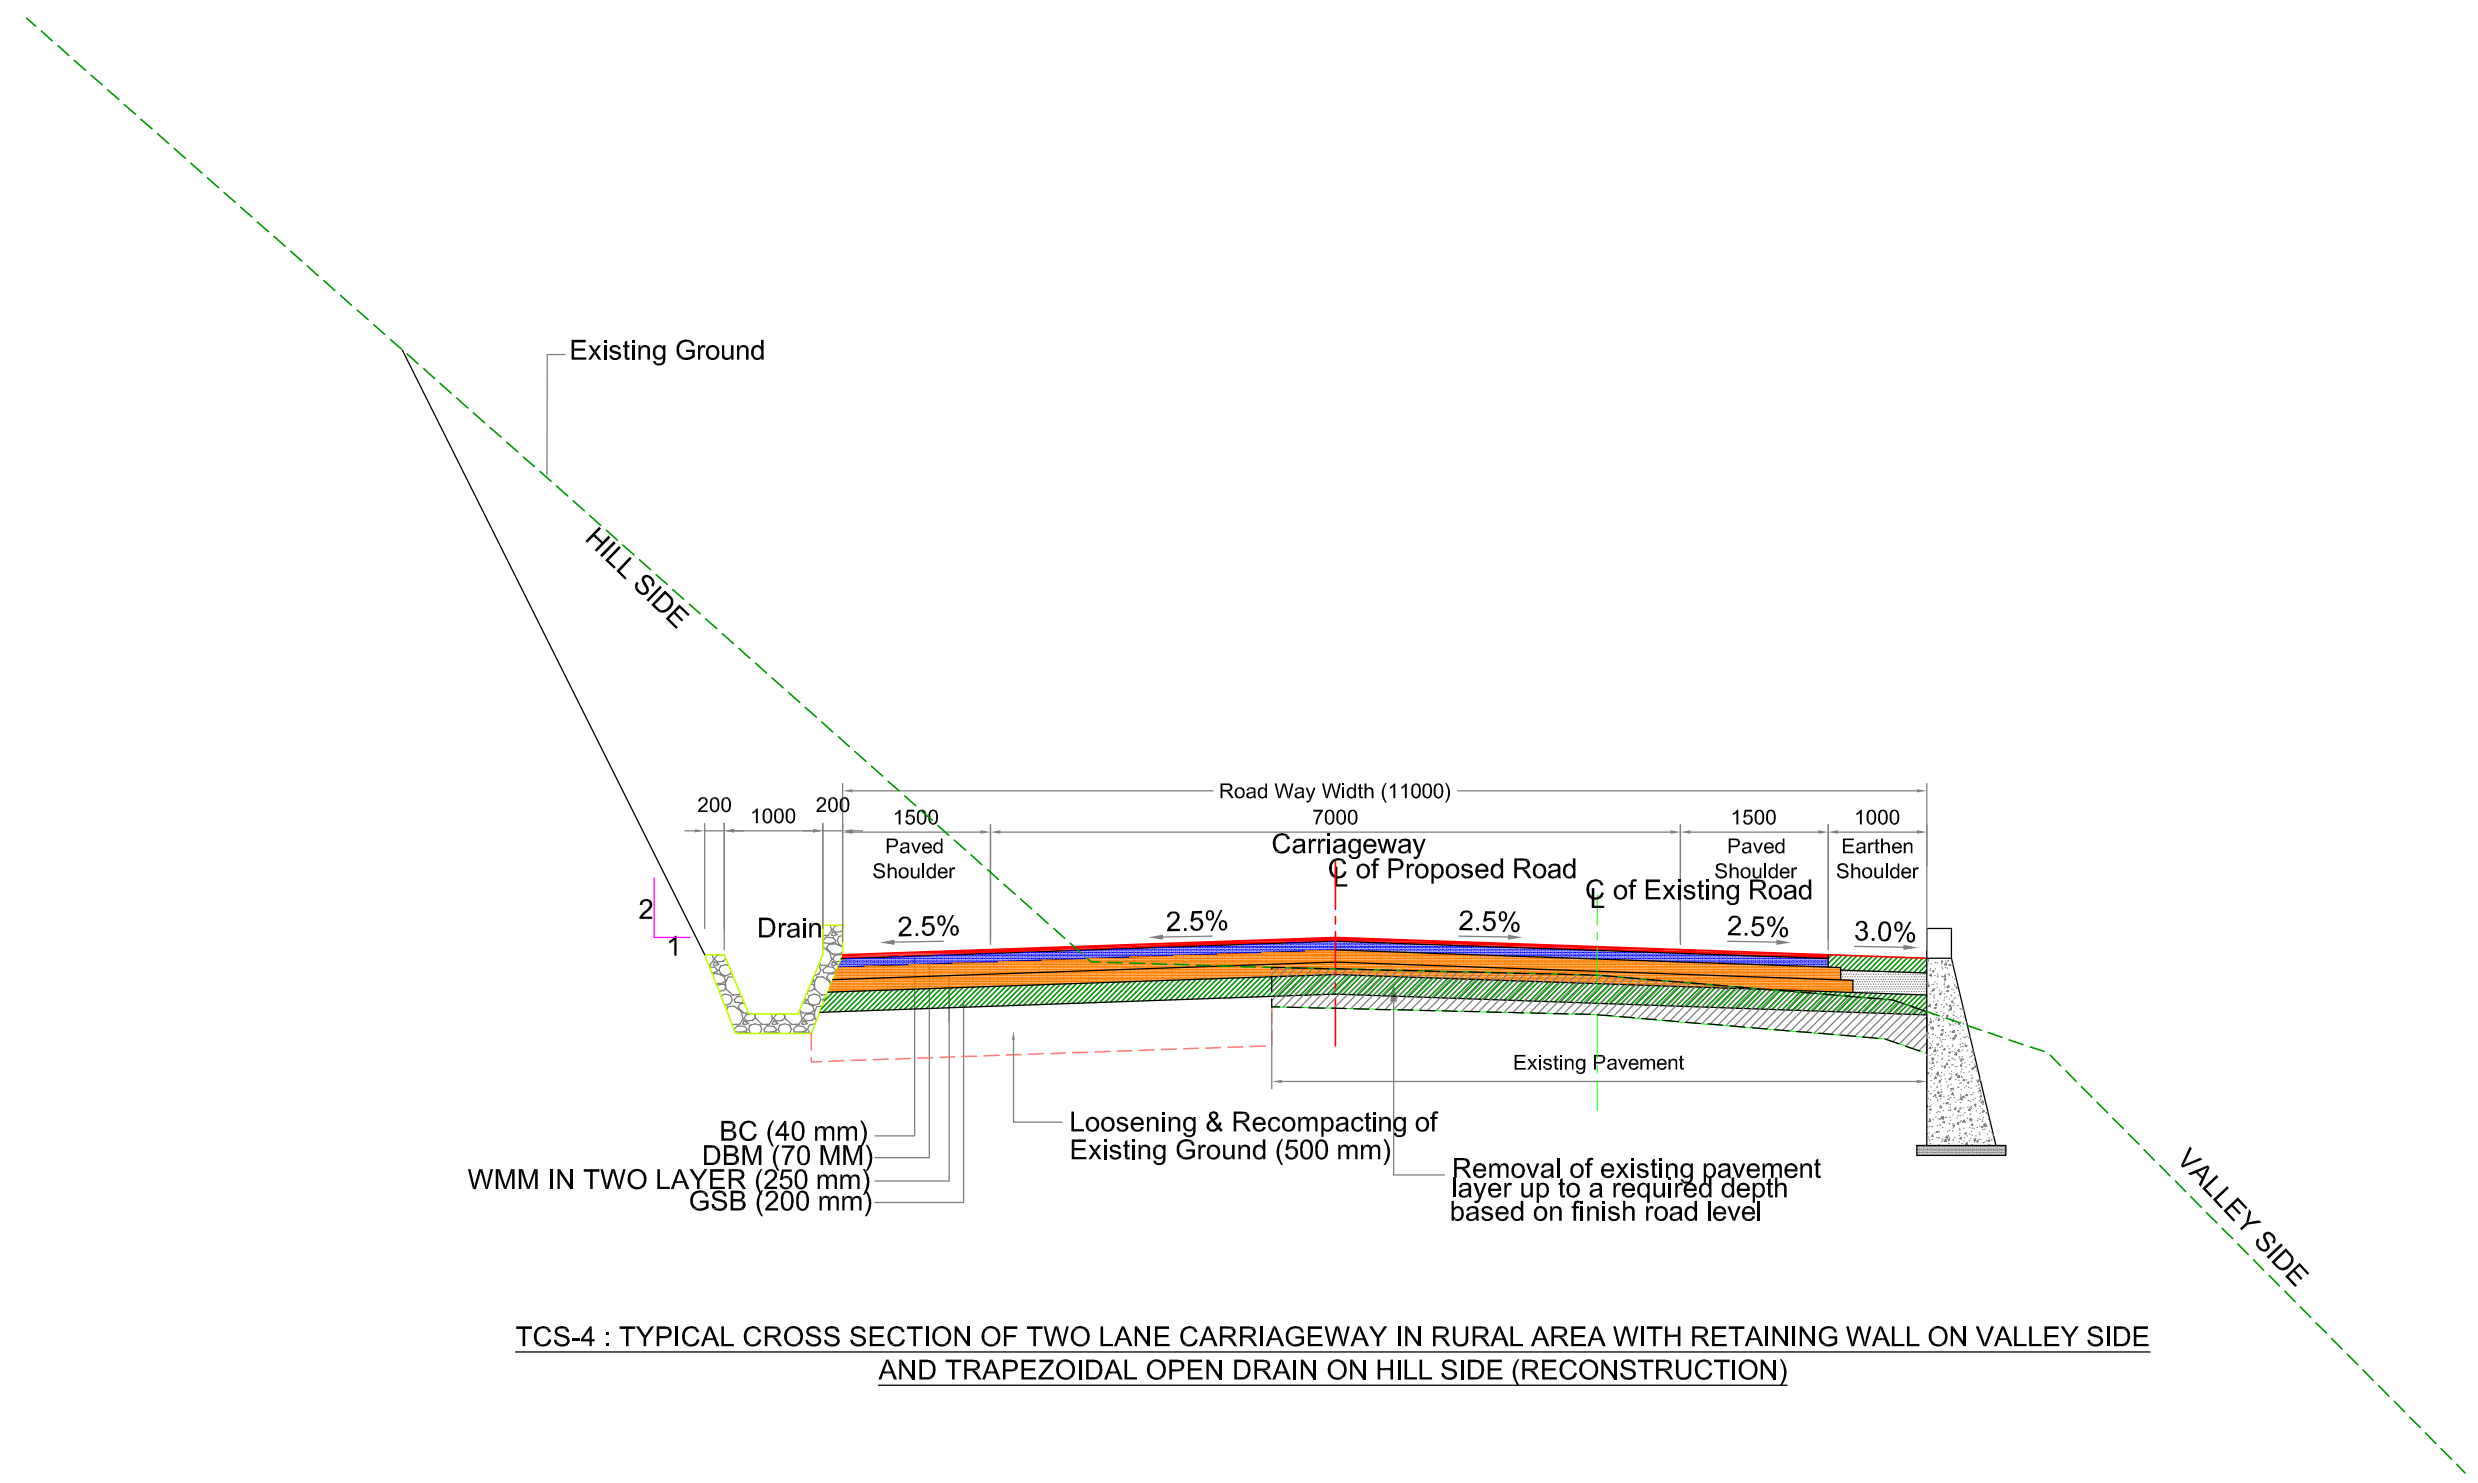

| Chainage (m) | | CD Length (m) | Net Length (m) | TCS Type |
|--------------|-------|---------------|----------------|----------|
| From | To | | | |
| 33000 | 33600 | 5.2 | 594.8 | TCS-3 |
| 33600 | 33875 | | 275 | TCS-12 |
| 33875 | 33965 | | 90 | TCS-9A |
| 33965 | 34470 | 2.6 | 502.4 | TCS-12 |
| 34470 | 34510 | | 40 | TCS-9A |
| 34510 | 34560 | | 50 | TCS-12 |
| 34560 | 35000 | 10.6 | 429.4 | TCS-5 |
| 35000 | 35080 | | 80 | TCS-4A |
| 35080 | 35130 | | 50 | TCS-3A |
| 35130 | 35730 | 3.96 | 596.04 | TCS-3 |
| 35730 | 36030 | 2.6 | 297.4 | TCS-7 |
| 36030 | 36230 | 2.7 | 197.3 | TCS-3 |
| 36230 | 36380 | | 150 | TCS-5 |
| 36380 | 36480 | 3.96 | 96.04 | TCS-3 |
| 36480 | 36580 | | 100 | TCS-3A |
| 36580 | 36830 | 2.6 | 247.4 | TCS-3 |
| 36830 | 37010 | 8 | 172 | TCS-3A |
| 37010 | 37060 | 2.7 | 47.3 | TCS-3 |
| 37060 | 37160 | 2.6 | 97.4 | TCS-3A |
| 37160 | 38405 | 20.72 | 1224.28 | TCS-3 |
| 38405 | 38755 | 2.7 | 347.3 | TCS-3A |
| 38755 | 38840 | 3.84 | 81.16 | TCS-3 |
| 38840 | 38910 | | 70 | TCS-3A |
| 38910 | 40580 | 32.8 | 1637.2 | TCS-3 |
| 40580 | 40680 | | 100 | TCS-4 |
| 40680 | 40780 | | 100 | TCS-3A |
| 40780 | 41155 | 5.2 | 369.8 | TCS-3 |
| 41155 | 41205 | | 50 | TCS-4 |
| 41205 | 41500 | 2.6 | 292.4 | TCS-3 |
| 41500 | 41555 | 2.6 | 52.4 | TCS-4 |
| 41555 | 41680 | | 125 | TCS-3 |
| 41680 | 41780 | | 100 | TCS-3A |
| 41780 | 42130 | 2.6 | 347.4 | TCS-3 |
| 42130 | 42350 | 2.6 | 217.4 | TCS-6 |


| Chainage (m) | | CD Length (m) | Net Length (m) | TCS Type |
|-----------------------|-------|---------------|----------------|----------|
| From | To | | | |
| 42350 | 42690 | 10.6 | 329.4 | TCS-3 |
| 42690 | 42745 | | 55 | TCS-3A |
| 42745 | 43720 | 10.6 | 964.4 | TCS-3 |
| 43720 | 43855 | 2.7 | 132.3 | TCS-7 |
| 43855 | 43905 | | 50 | TCS-4 |
| 43905 | 44245 | 2.6 | 337.4 | TCS-3 |
| 44245 | 44295 | | 50 | TCS-4 |
| 44295 | 45165 | 10.5 | 859.5 | TCS-3 |
| 45165 | 45215 | | 50 | TCS-3A |
| 45215 | 46990 | 22.44 | 1752.56 | TCS-3 |
| 46990 | 47040 | | 50 | TCS-3A |
| 47040 | 48955 | 26.2 | 1888.8 | TCS-3 |
| 48955 | 49250 | 5.2 | 289.8 | TCS-4 |
| Total Length = | | 214 | 16036 | |

| | | | | | | | | | | | | | |
|-----------|--|--|--|--|--------------------|--|---|----------------------------------|---|---|-----------------------|---------------------|-----------------------|
| | | | | | Scale :- 1 : 75 |  | CLIENT: NATIONAL HIGHWAYS AND INFRASTRUCTURE DEVELOPMENT CORPORATION LTD. PTI Building, 3rd Floor, 4, Parliament Street, New Delhi - 110001 | TITLE : TYPICAL CROSS SECTION | CONSULTANT :  CE TESTING COMPANY PVT. LTD. 124-A, N.S.C. Bose Road, Kolkata - 700092. | DWG NO :-CET/4047/NHIDCL/NH-37/I-J/DDPR/TCS | | | |
| | | | | | DATE: FEB, 2021 | PROJECT: CONSULTANCY SERVICES FOR CARRYING OUT FEASIBILITY STUDY, PREPARATION OF DETAILED PROJECT REPORT AND PROVIDING PRE-CONSTRUCTION SERVICES IN RESPECT OF 2 LANING WITH PAVED SHOULDER OF IMPHAL-JIRIBAM SECTION OF NH-37 (NH-53) (LENGTH- 220 KM) IN THE STATE OF MANIPUR | | | SUBMISSION TYPE : DRAFT DETAIL PROJECT REPORT | REVISION MKD. - R2 SHEET NO. - 01 | | | |
| REVISIONS | | | | | | | | (PACKAGE NO. III) | | Drawn By S.MANDAL | Designed By B. DAS | Checked By A.DEY | Issued By A. K.DAS |






TCS-4 : TYPICAL CROSS SECTION OF TWO LANE CARRIAGEWAY IN RURAL AREA WITH RETAINING WALL ON VALLEY SIDE AND TRAPEZOIDAL OPEN DRAIN ON HILL SIDE (RECONSTRUCTION)
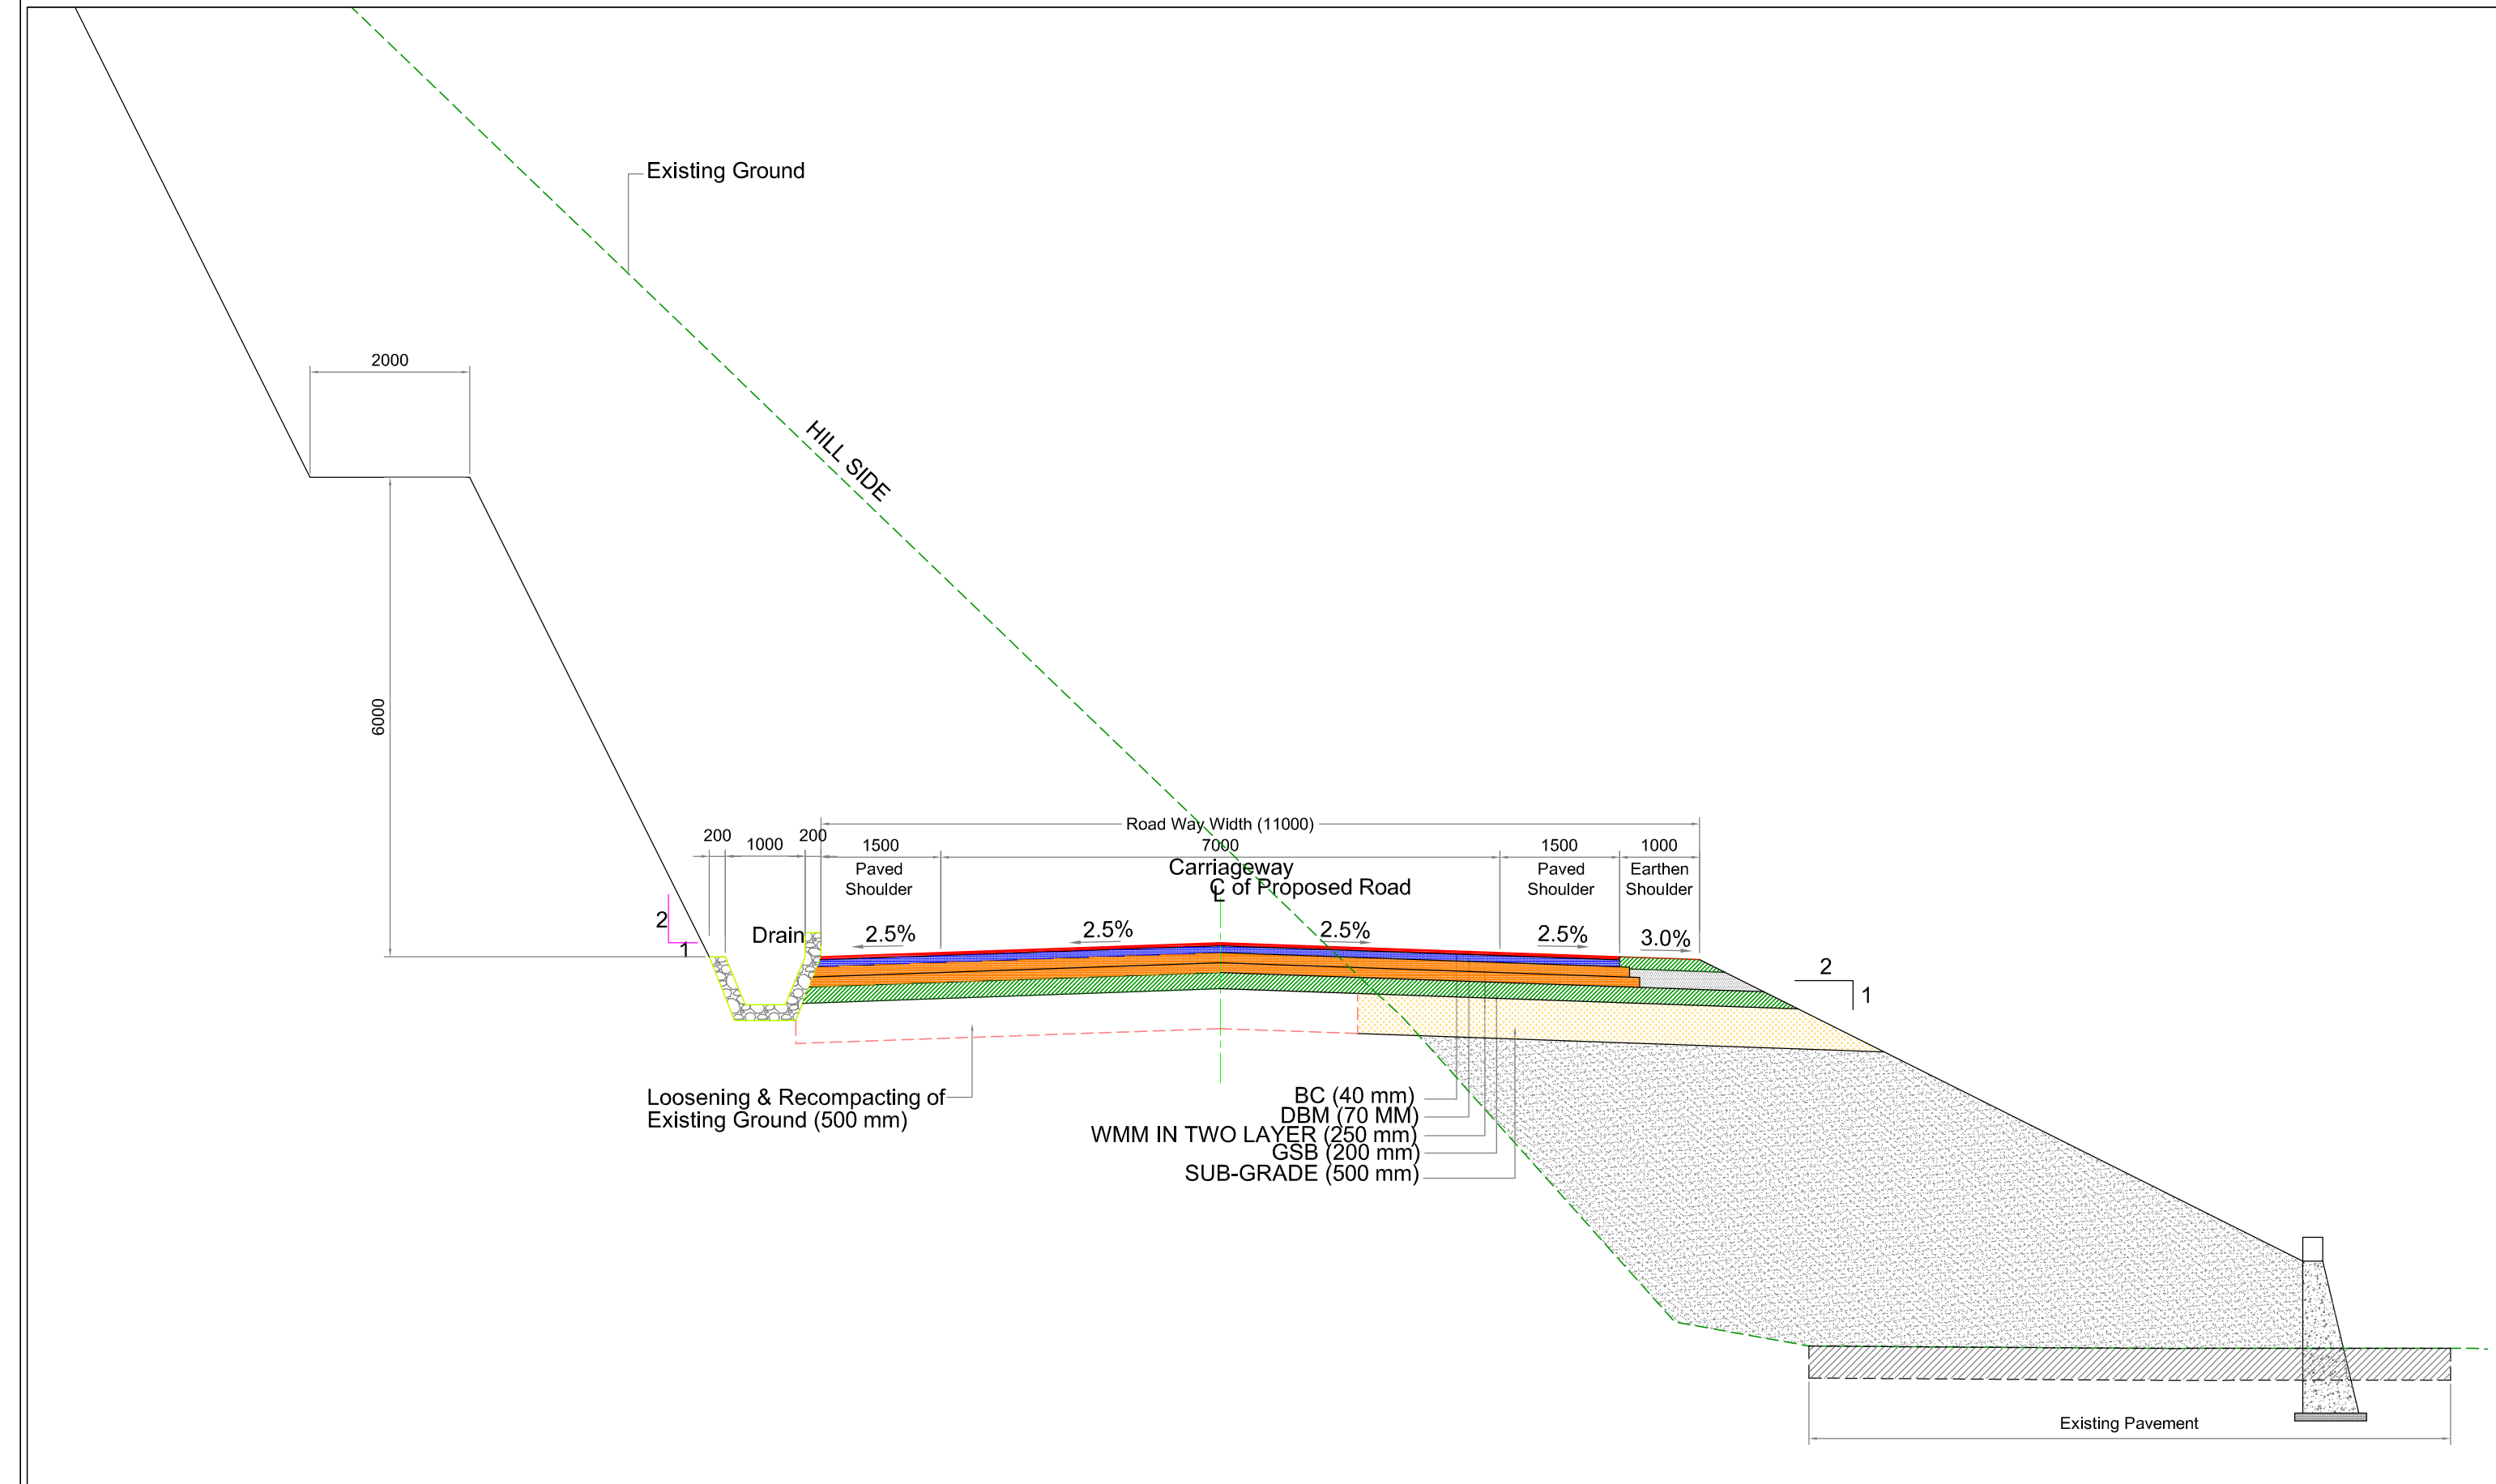
| | | | | | | | | | | | | | | |
|------|------|-------------|-------|--------|---|---|--|--|--|---|----------------|----------|-------------|------------|
| | | | | | Scale :- 1 : 75 |  | CLIENT: NATIONAL HIGHWAYS AND INFRASTRUCTURE DEVELOPMENT CORPORATION LTD. PTI Building, 3rd Floor, 4, Parliament Street, New Delhi - 110001 | TITLE: TYPICAL CROSS SECTION | CONSULTANT :  CE TESTING COMPANY PVT. LTD. 124-A, N.S.C. Bose Road, Kolkata - 700092. | DWG NO :-CET/4047/NHIDCL/NH-37/I-J/DDPR/TCS | | | | |
| | | | | | DATE: FEB, 2021 | | PROJECT: CONSULTANCY SERVICES FOR CARRYING OUT FEASIBILITY STUDY, PREPARATION OF DETAILED PROJECT REPORT AND PROVIDING PRE-CONSTRUCTION SERVICES IN RESPECT OF 2 LANING WITH PAVED SHOULDER OF IMPHAL-JIRIBAM SECTION OF NH-37 (NH-53) (LENGTH- 220 KM) IN THE STATE OF MANIPUR | SUBMISSION TYPE : DRAFT DETAIL PROJECT REPORT | (PACKAGE NO. III) | REVISION MKD. - R2 | SHEET NO. - 03 | Drawn By | Designed By | Checked By |
| MKD. | DATE | DESCRIPTION | CHKD. | APPRD. |  S.MANDAL  B. DAS  A.DEY  A. K.DAS | | | | | | | | | |




TCS-4A : TYPICAL CROSS SECTION OF TWO LANE CARRIAGEWAY IN RURAL AREA WITH RETAINING WALL ON VALLEY SIDE AND TRAPEZOIDAL OPEN DRAIN ON HILL SIDE (NEW CONSTRUCTION)

| | | | | | | | | | | | | | | |
|-----------|------|-------------|-------|--------|--------------------|---|--|--|--|---|----------------|----------|-------------|------------|
| | | | | | Scale :- 1 : 75 |  | CLIENT: NATIONAL HIGHWAYS AND INFRASTRUCTURE DEVELOPMENT CORPORATION LTD. PTI Building, 3rd Floor, 4, Parliament Street, New Delhi - 110001 | TITLE: TYPICAL CROSS SECTION | CONSULTANT :  CE TESTING COMPANY PVT. LTD. 124-A, N.S.C. Bose Road, Kolkata - 700092. | DWG NO :-CET/4047/NHIDCL/NH-37/I-J/DDPR/TCS | | | | |
| | | | | | DATE: FEB, 2021 | | PROJECT: CONSULTANCY SERVICES FOR CARRYING OUT FEASIBILITY STUDY, PREPARATION OF DETAILED PROJECT REPORT AND PROVIDING PRE-CONSTRUCTION SERVICES IN RESPECT OF 2 LANING WITH PAVED SHOULDER OF IMPHAL-JIRIBAM SECTION OF NH-37 (NH-53) (LENGTH- 220 KM) IN THE STATE OF MANIPUR | SUBMISSION TYPE : DRAFT DETAIL PROJECT REPORT | (PACKAGE NO. III) | REVISION MKD. - R2 | SHEET NO. - 04 | Drawn By | Designed By | Checked By |
| MKD. | DATE | DESCRIPTION | CHKD. | APPRD. | | | | | | | | | | |
| REVISIONS | | | | | | | | | | | | | | |
| | | | | | S.MANDAL | B. DAS | A.DEY | A. K.DAS | | | | | | |

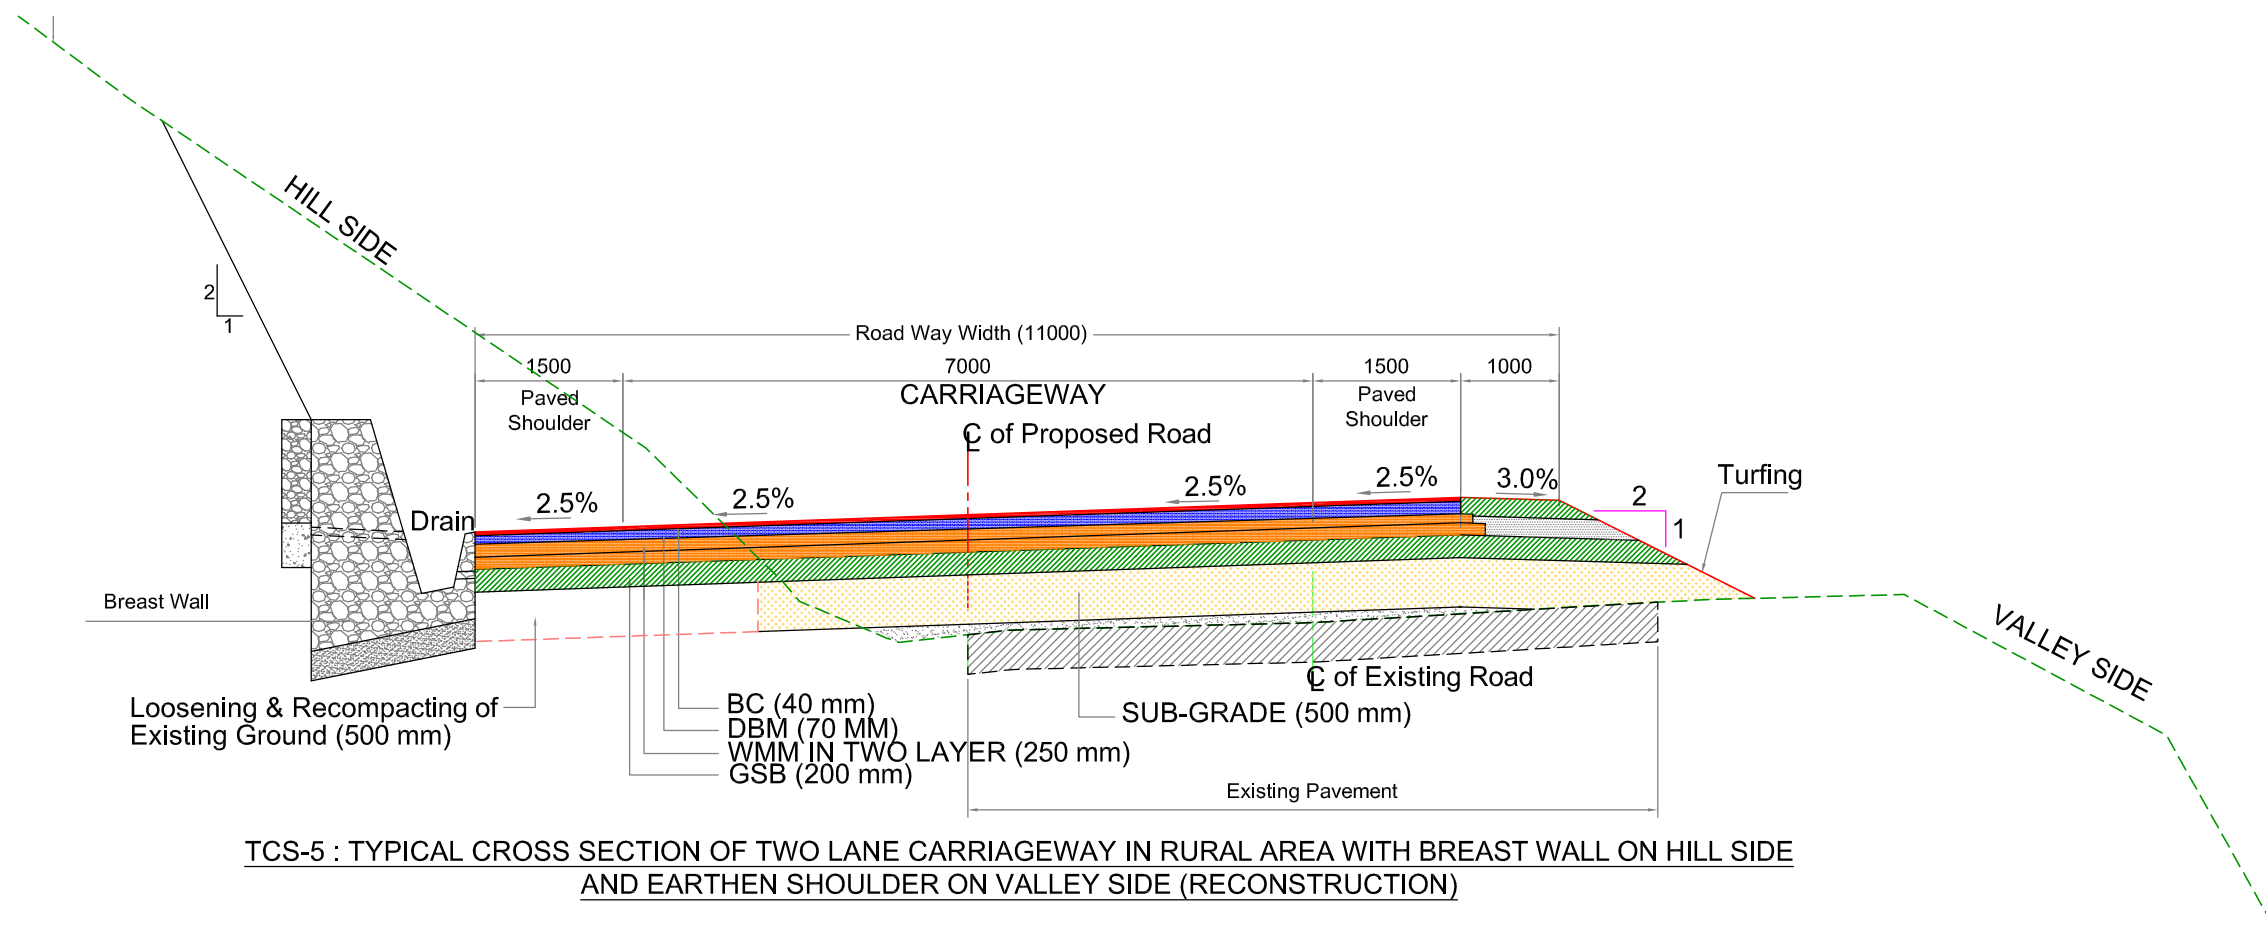


TCS-5 : TYPICAL CROSS SECTION OF TWO LANE CARRIAGEWAY IN RURAL AREA WITH BREAST WALL ON HILL SIDE AND EARTHEN SHOULDER ON VALLEY SIDE (RECONSTRUCTION)

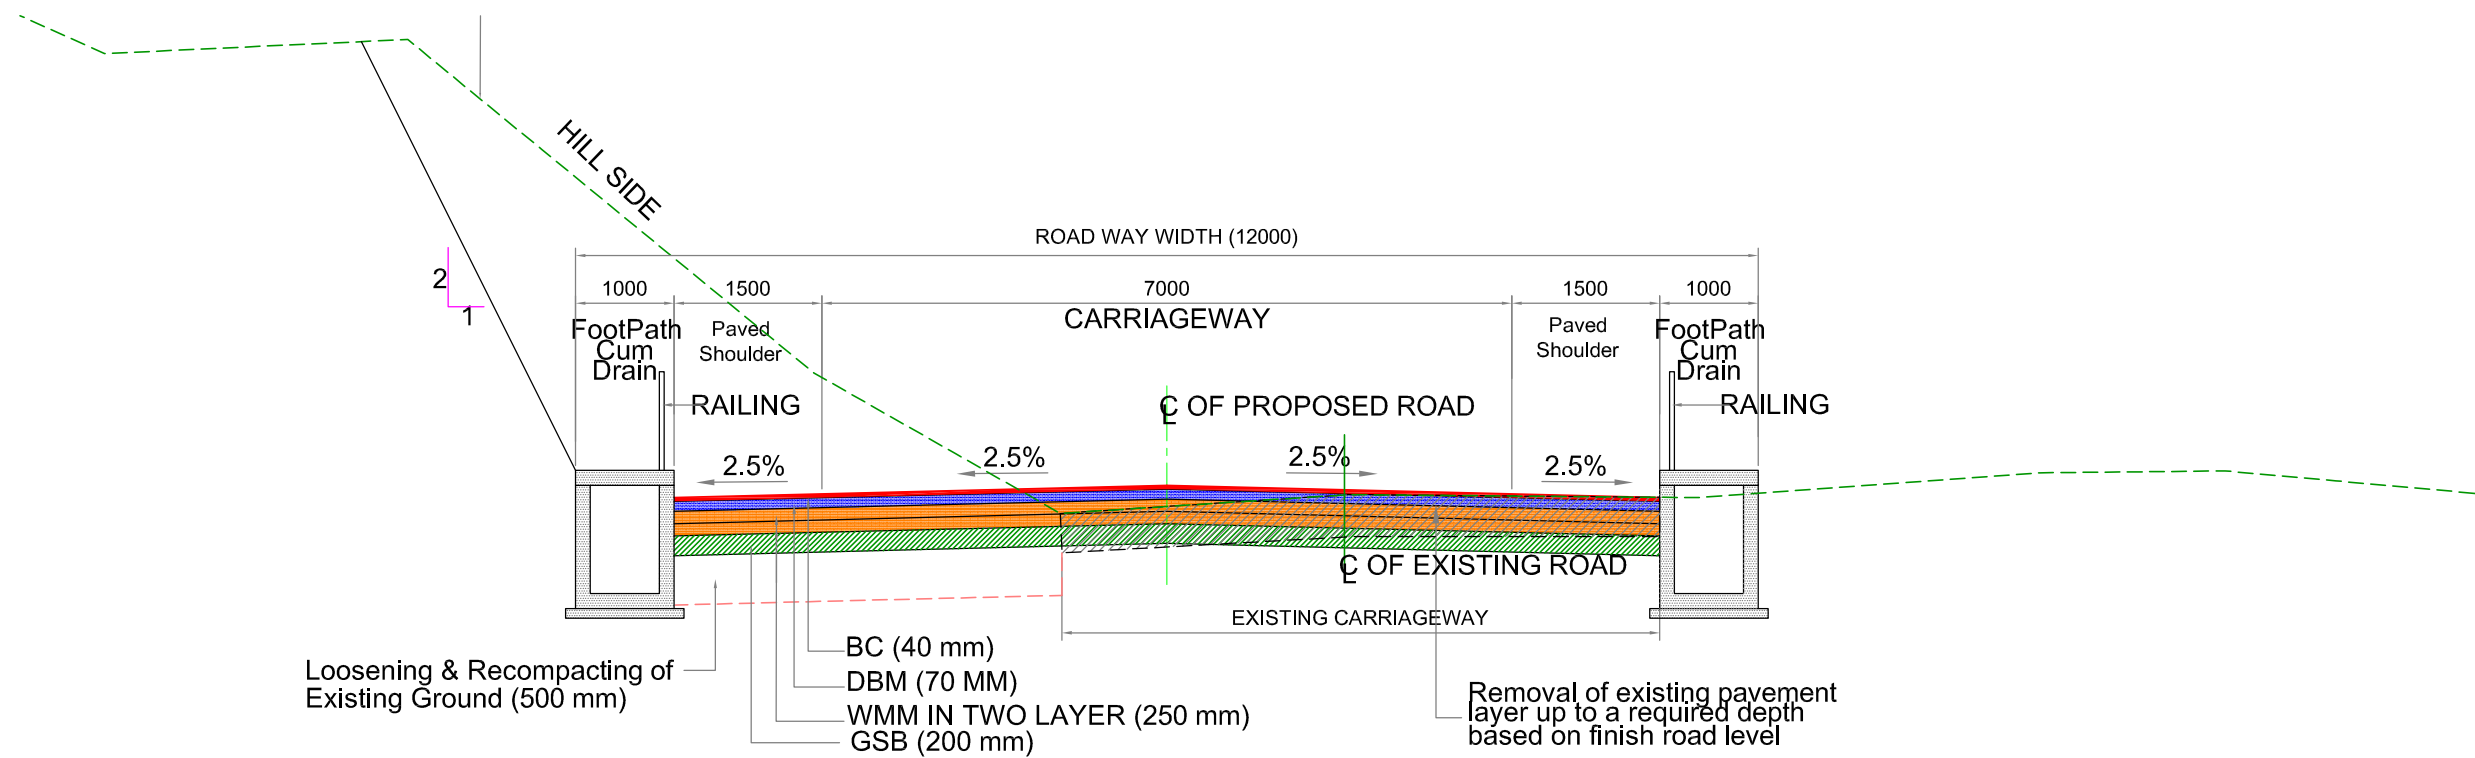


TCS-6 : TYPICAL CROSS SECTION OF TWO LANE CARRIAGEWAY IN BUILT UP AREA WITH BOTH SIDE FOOTPATH CUM RCC RECTANGULAR COVERED DRAIN IN HILLY TERRAIN (RECONSTRUCTION)

| | | | | | | | | | | | | | | | | | | | | | | | | | | | | | |
|--|-------------|-------------|-----------|--------|------|------|-------------|-------|--------|-----------|--|--|--|--|--------------------|--|--|---|--|---|--|----------|-------------|------------|-----------|----------|--------|-------|----------|
| <table border="1"> <tr> <td>MKD.</td> <td>DATE</td> <td>DESCRIPTION</td> <td>CHKD.</td> <td>APPRD.</td> </tr> <tr> <td colspan="5">REVISIONS</td> </tr> </table> | | | | | MKD. | DATE | DESCRIPTION | CHKD. | APPRD. | REVISIONS | | | | | Scale :- 1 : 75 | | CLIENT: NATIONAL HIGHWAYS AND INFRASTRUCTURE DEVELOPMENT CORPORATION LTD. PTI Building, 3rd Floor, 4, Parliament Street, New Delhi - 110001 | TITLE : TYPICAL CROSS SECTION SUBMISSION TYPE : DRAFT DETAIL PROJECT REPORT (PACKAGE NO. III) | CONSULTANT : CE TESTING COMPANY PVT. LTD. 124-A, N.S.C. Bose Road, Kolkata - 700092. | DWG NO :-CET/4047/NHIDCL/NH-37/I-J/DDPR/TCS REVISION MKD. - R2 SHEET NO. - 05 | <table border="1"> <tr> <td>Drawn By</td> <td>Designed By</td> <td>Checked By</td> <td>Issued By</td> </tr> <tr> <td>S.MANDAL</td> <td>B. DAS</td> <td>A.DEY</td> <td>A. K.DAS</td> </tr> </table> | Drawn By | Designed By | Checked By | Issued By | S.MANDAL | B. DAS | A.DEY | A. K.DAS |
| MKD. | DATE | DESCRIPTION | CHKD. | APPRD. | | | | | | | | | | | | | | | | | | | | | | | | | |
| REVISIONS | | | | | | | | | | | | | | | | | | | | | | | | | | | | | |
| Drawn By | Designed By | Checked By | Issued By | | | | | | | | | | | | | | | | | | | | | | | | | | |
| S.MANDAL | B. DAS | A.DEY | A. K.DAS | | | | | | | | | | | | | | | | | | | | | | | | | | |
| DATE: FEB, 2021 PROJECT: CONSULTANCY SERVICES FOR CARRYING OUT FEASIBILITY STUDY, PREPARATION OF DETAILED PROJECT REPORT AND PROVIDING PRE-CONSTRUCTION SERVICES IN RESPECT OF 2 LANING WITH PAVED SHOULDER OF IMPHAL-JIRIBAM SECTION OF NH-37 (NH-53) (LENGTH- 220 KM) IN THE STATE OF MANIPUR | | | | | | | | | | | | | | | | | | | | | | | | | | | | | |

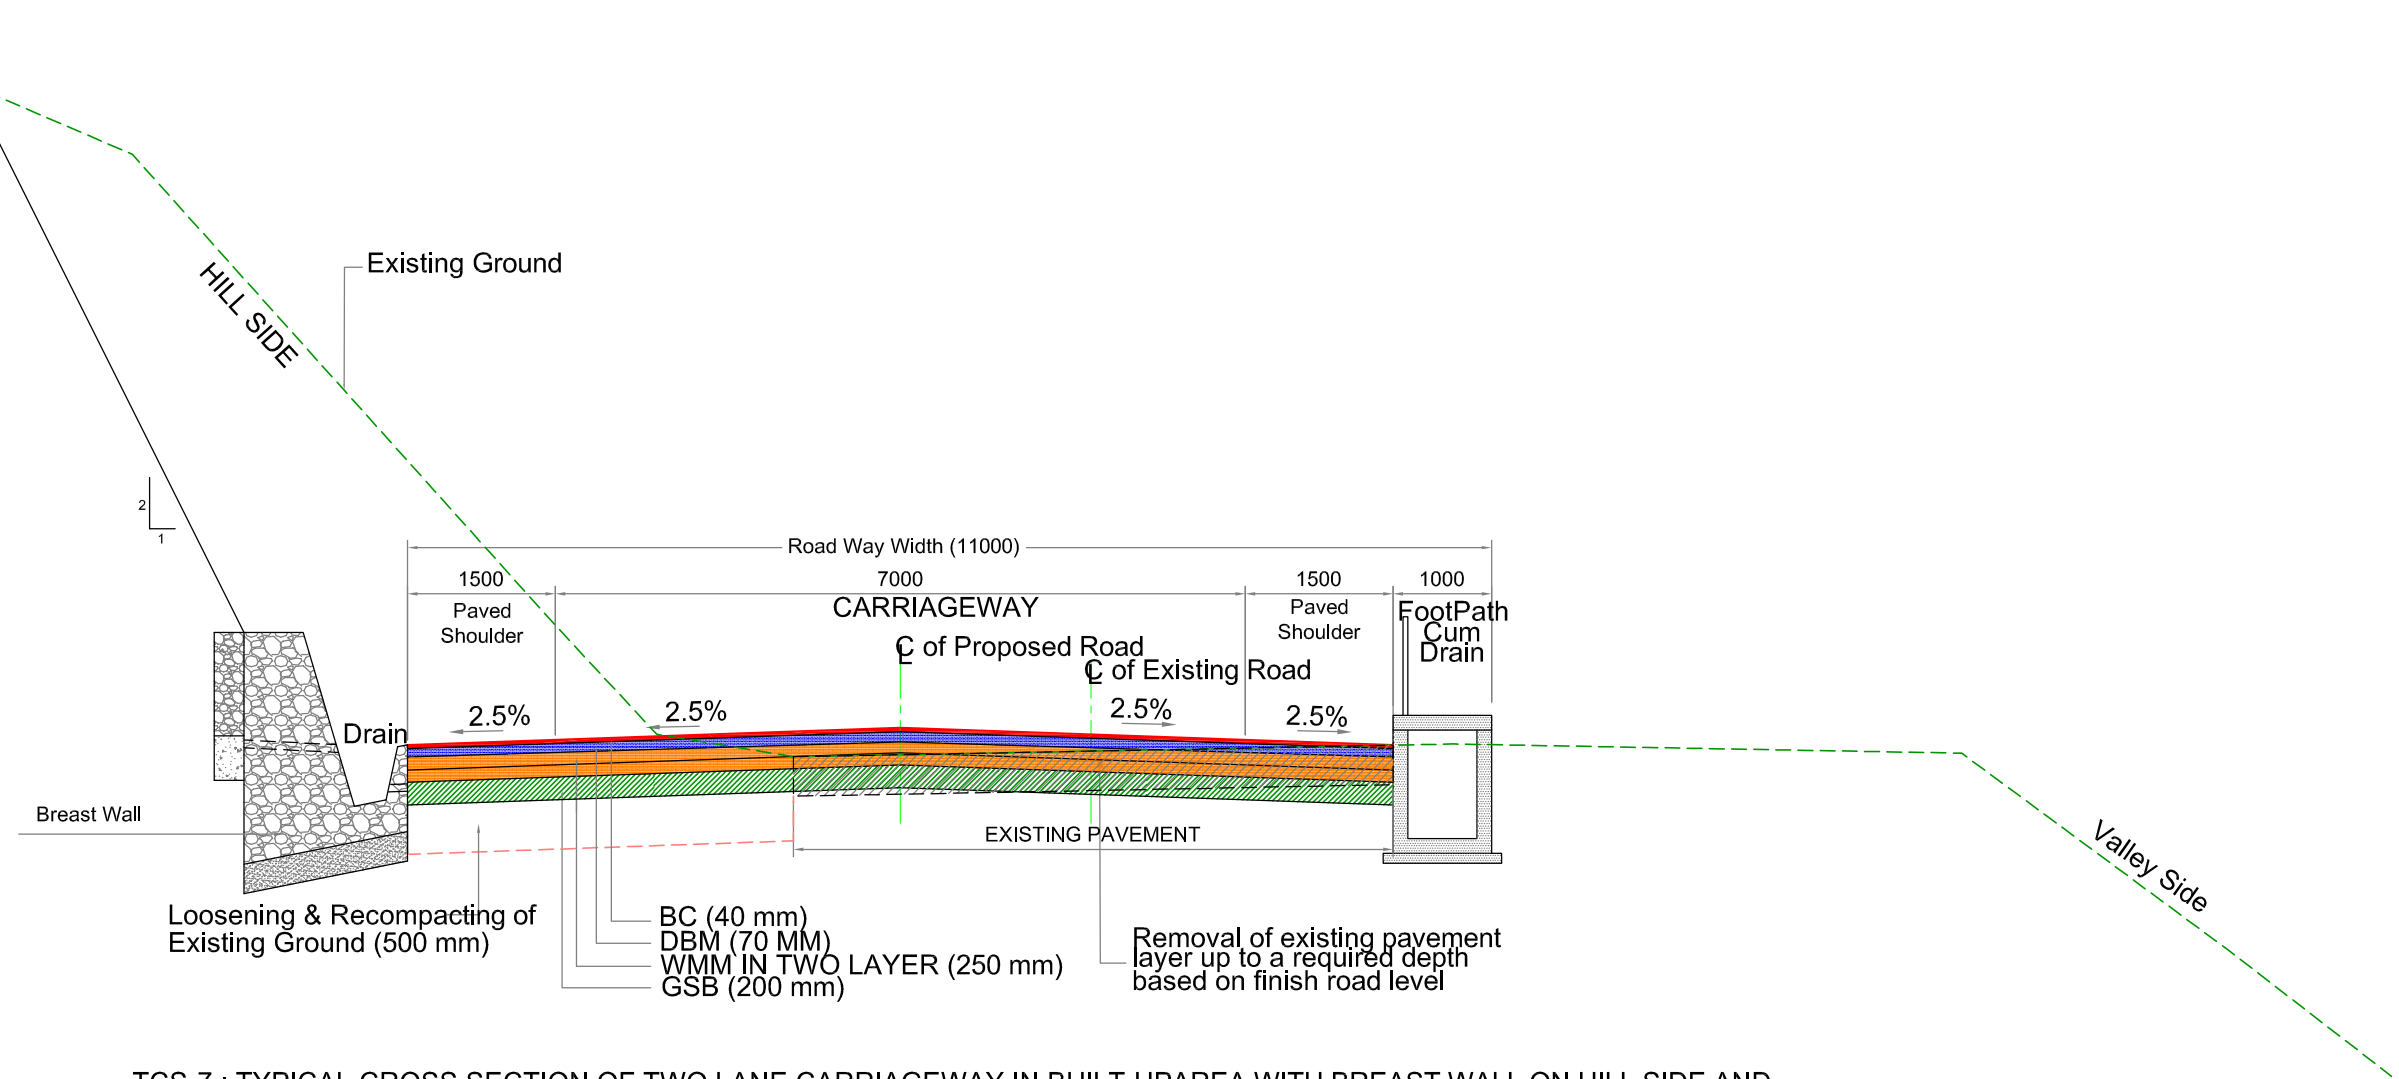

TCS-7 : TYPICAL CROSS SECTION OF TWO LANE CARRIAGEWAY IN BUILT-UP AREA WITH BREAST WALL ON HILL SIDE AND FOOTPATH CUM RCC RECTANGULAR COVERED DRAIN ON VALLEY SIDE (RECONSTRUCTION)


| | | | | | | | | | | | | | | |
|-----------|------|-------------|-------|--------|--------------------|--|---|--|---|--|--------------------|----------------|-------|----------|
| | | | | | Scale :- 1 : 75 | | CLIENT: NATIONAL HIGHWAYS AND INFRASTRUCTURE DEVELOPMENT CORPORATION LTD. PTI Building, 3rd Floor, 4, Parliament Street, New Delhi - 110001 | TITLE : TYPICAL CROSS SECTION | CONSULTANT : CE TESTING COMPANY PVT. LTD. 124-A, N.S.C. Bose Road, Kolkata - 700092. | DWG NO :-CET/4047/NHIDCL/NH-37/LJ/DDPR/TCS | | | | |
| | | | | | DATE: FEB, 2021 | PROJECT: CONSULTANCY SERVICES FOR CARRYING OUT FEASIBILITY STUDY, PREPARATION OF DETAILED PROJECT REPORT AND PROVIDING PRE-CONSTRUCTION SERVICES IN RESPECT OF 2 LANING WITH PAVED SHOULDER OF IMPHAL-JIRIBAM SECTION OF NH-37 (NH-53) (LENGTH- 220 KM) IN THE STATE OF MANIPUR | | SUBMISSION TYPE : DRAFT DETAIL PROJECT REPORT | | | REVISION MKD. - R2 | SHEET NO. - 06 | | |
| MKD. | DATE | DESCRIPTION | CHKD. | APPRD. | | | | | Drawn By | Designed By | Checked By | Issued By | | |
| REVISIONS | | | | | | | | | | | | | | |
| | | | | | | | | | | | S.MANDAL | B. DAS | A.DEY | A. K.DAS |

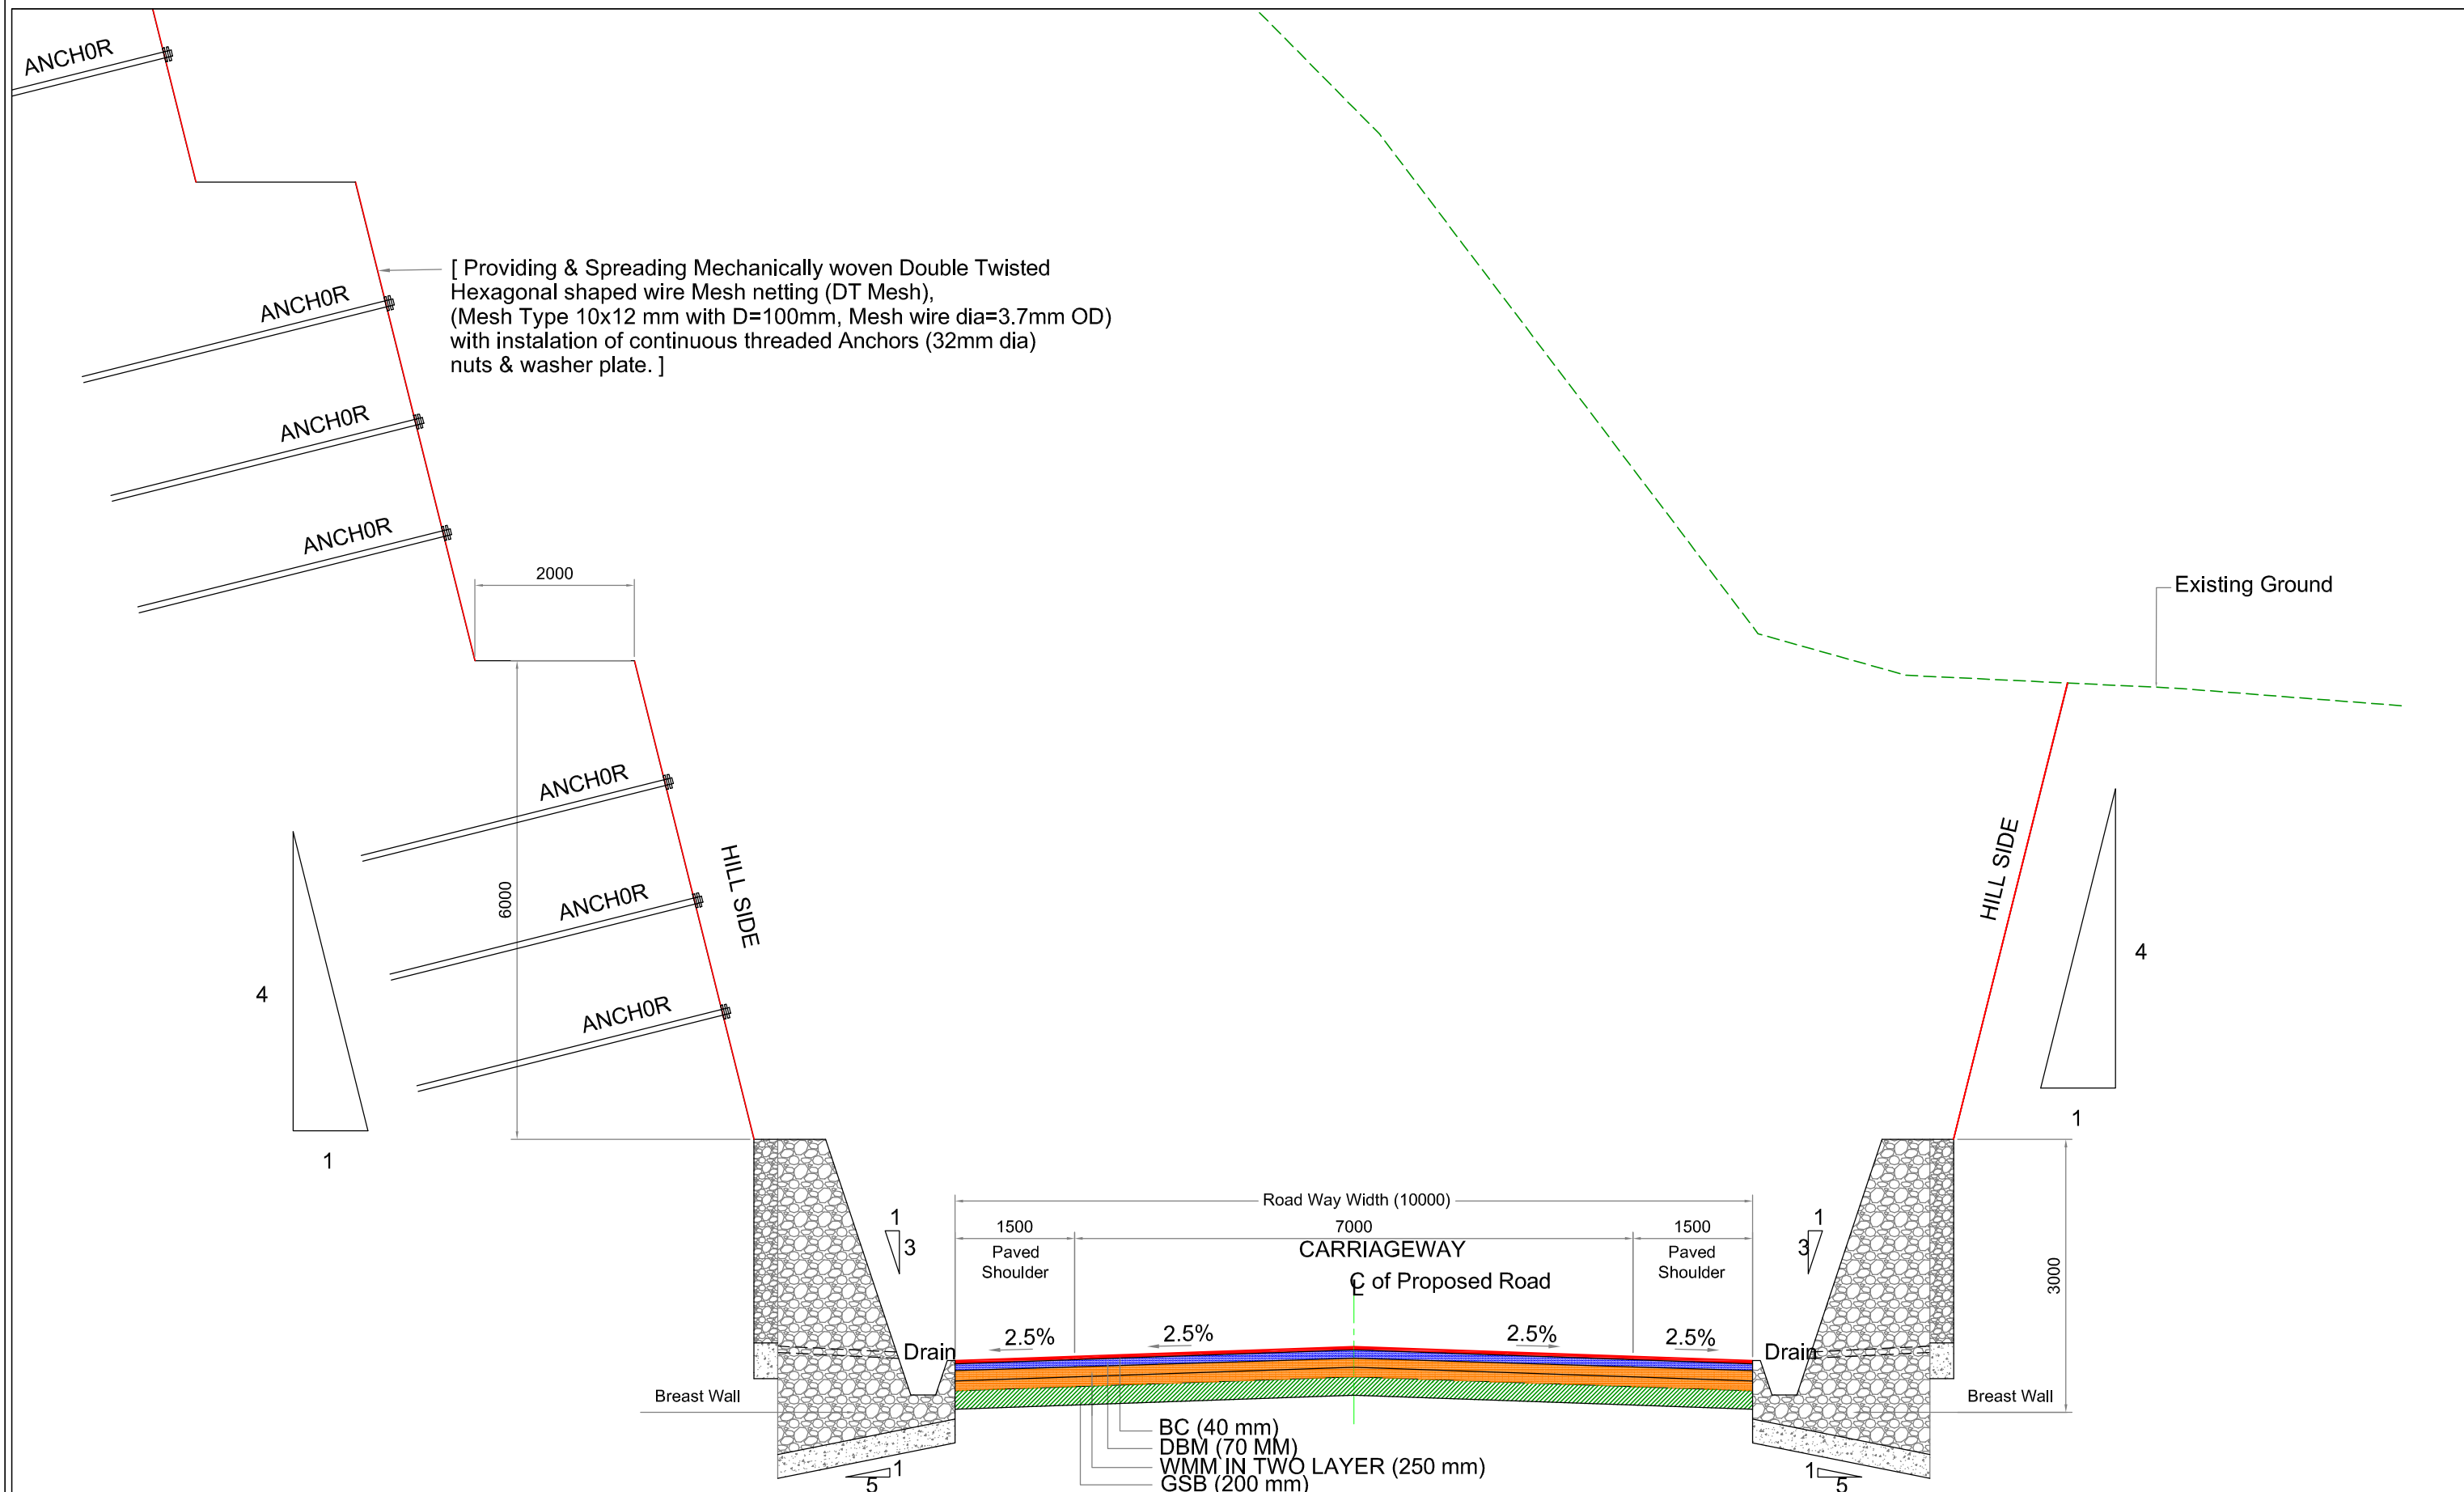

TCS-9A : TYPICAL CROSS SECTION OF TWO LANE CARRIAGEWAY IN RURAL AREA WITH BREAST WALL ON BOTH SIDES (NEW CONSTRUCTION)

| | | | | | | | | | | | | | | | | | | | | | | | |
|--|------|-------------|-------|--------|---|------|-------------|-------|----------------------|-----------------------|---------------------|-----------------------|--|--|--------------------|--|--|----------------------------------|--|---|--|--|--|
| <table border="1"> <tr> <td>MKD.</td> <td>DATE</td> <td>DESCRIPTION</td> <td>CHKD.</td> <td>APPRD.</td> </tr> <tr> <td colspan="5">REVISIONS</td> </tr> </table> | | | | | MKD. | DATE | DESCRIPTION | CHKD. | APPRD. | REVISIONS | | | | | Scale :- 1 : 75 | | CLIENT: NATIONAL HIGHWAYS AND INFRASTRUCTURE DEVELOPMENT CORPORATION LTD. PTI Building, 3rd Floor, 4, Parliament Street, New Delhi - 110001 | TITLE : TYPICAL CROSS SECTION | CONSULTANT : CE TESTING COMPANY PVT. LTD. 124-A, N.S.C. Bose Road, Kolkata - 700092. | DWG NO :-CET/4047/NHIDCL/NH-37/I-J/DDPR/TCS REVISION MKD. - R2 SHEET NO. - 07 | | | |
| MKD. | DATE | DESCRIPTION | CHKD. | APPRD. | | | | | | | | | | | | | | | | | | | |
| REVISIONS | | | | | | | | | | | | | | | | | | | | | | | |
| DATE: FEB, 2021 PROJECT: CONSULTANCY SERVICES FOR CARRYING OUT FEASIBILITY STUDY, PREPARATION OF DETAILED PROJECT REPORT AND PROVIDING PRE-CONSTRUCTION SERVICES IN RESPECT OF 2 LANING WITH PAVED SHOULDER OF IMPHAL-JIRIBAM SECTION OF NH-37 (NH-53) (LENGTH- 220 KM) IN THE STATE OF MANIPUR | | | | | SUBMISSION TYPE : DRAFT DETAIL PROJECT REPORT (PACKAGE NO. III) | | | | Drawn By S.MANDAL | Designed By B. DAS | Checked By A.DEY | Issued By A. K.DAS | | | | | | | | | | | |

PLAN & PROFILE

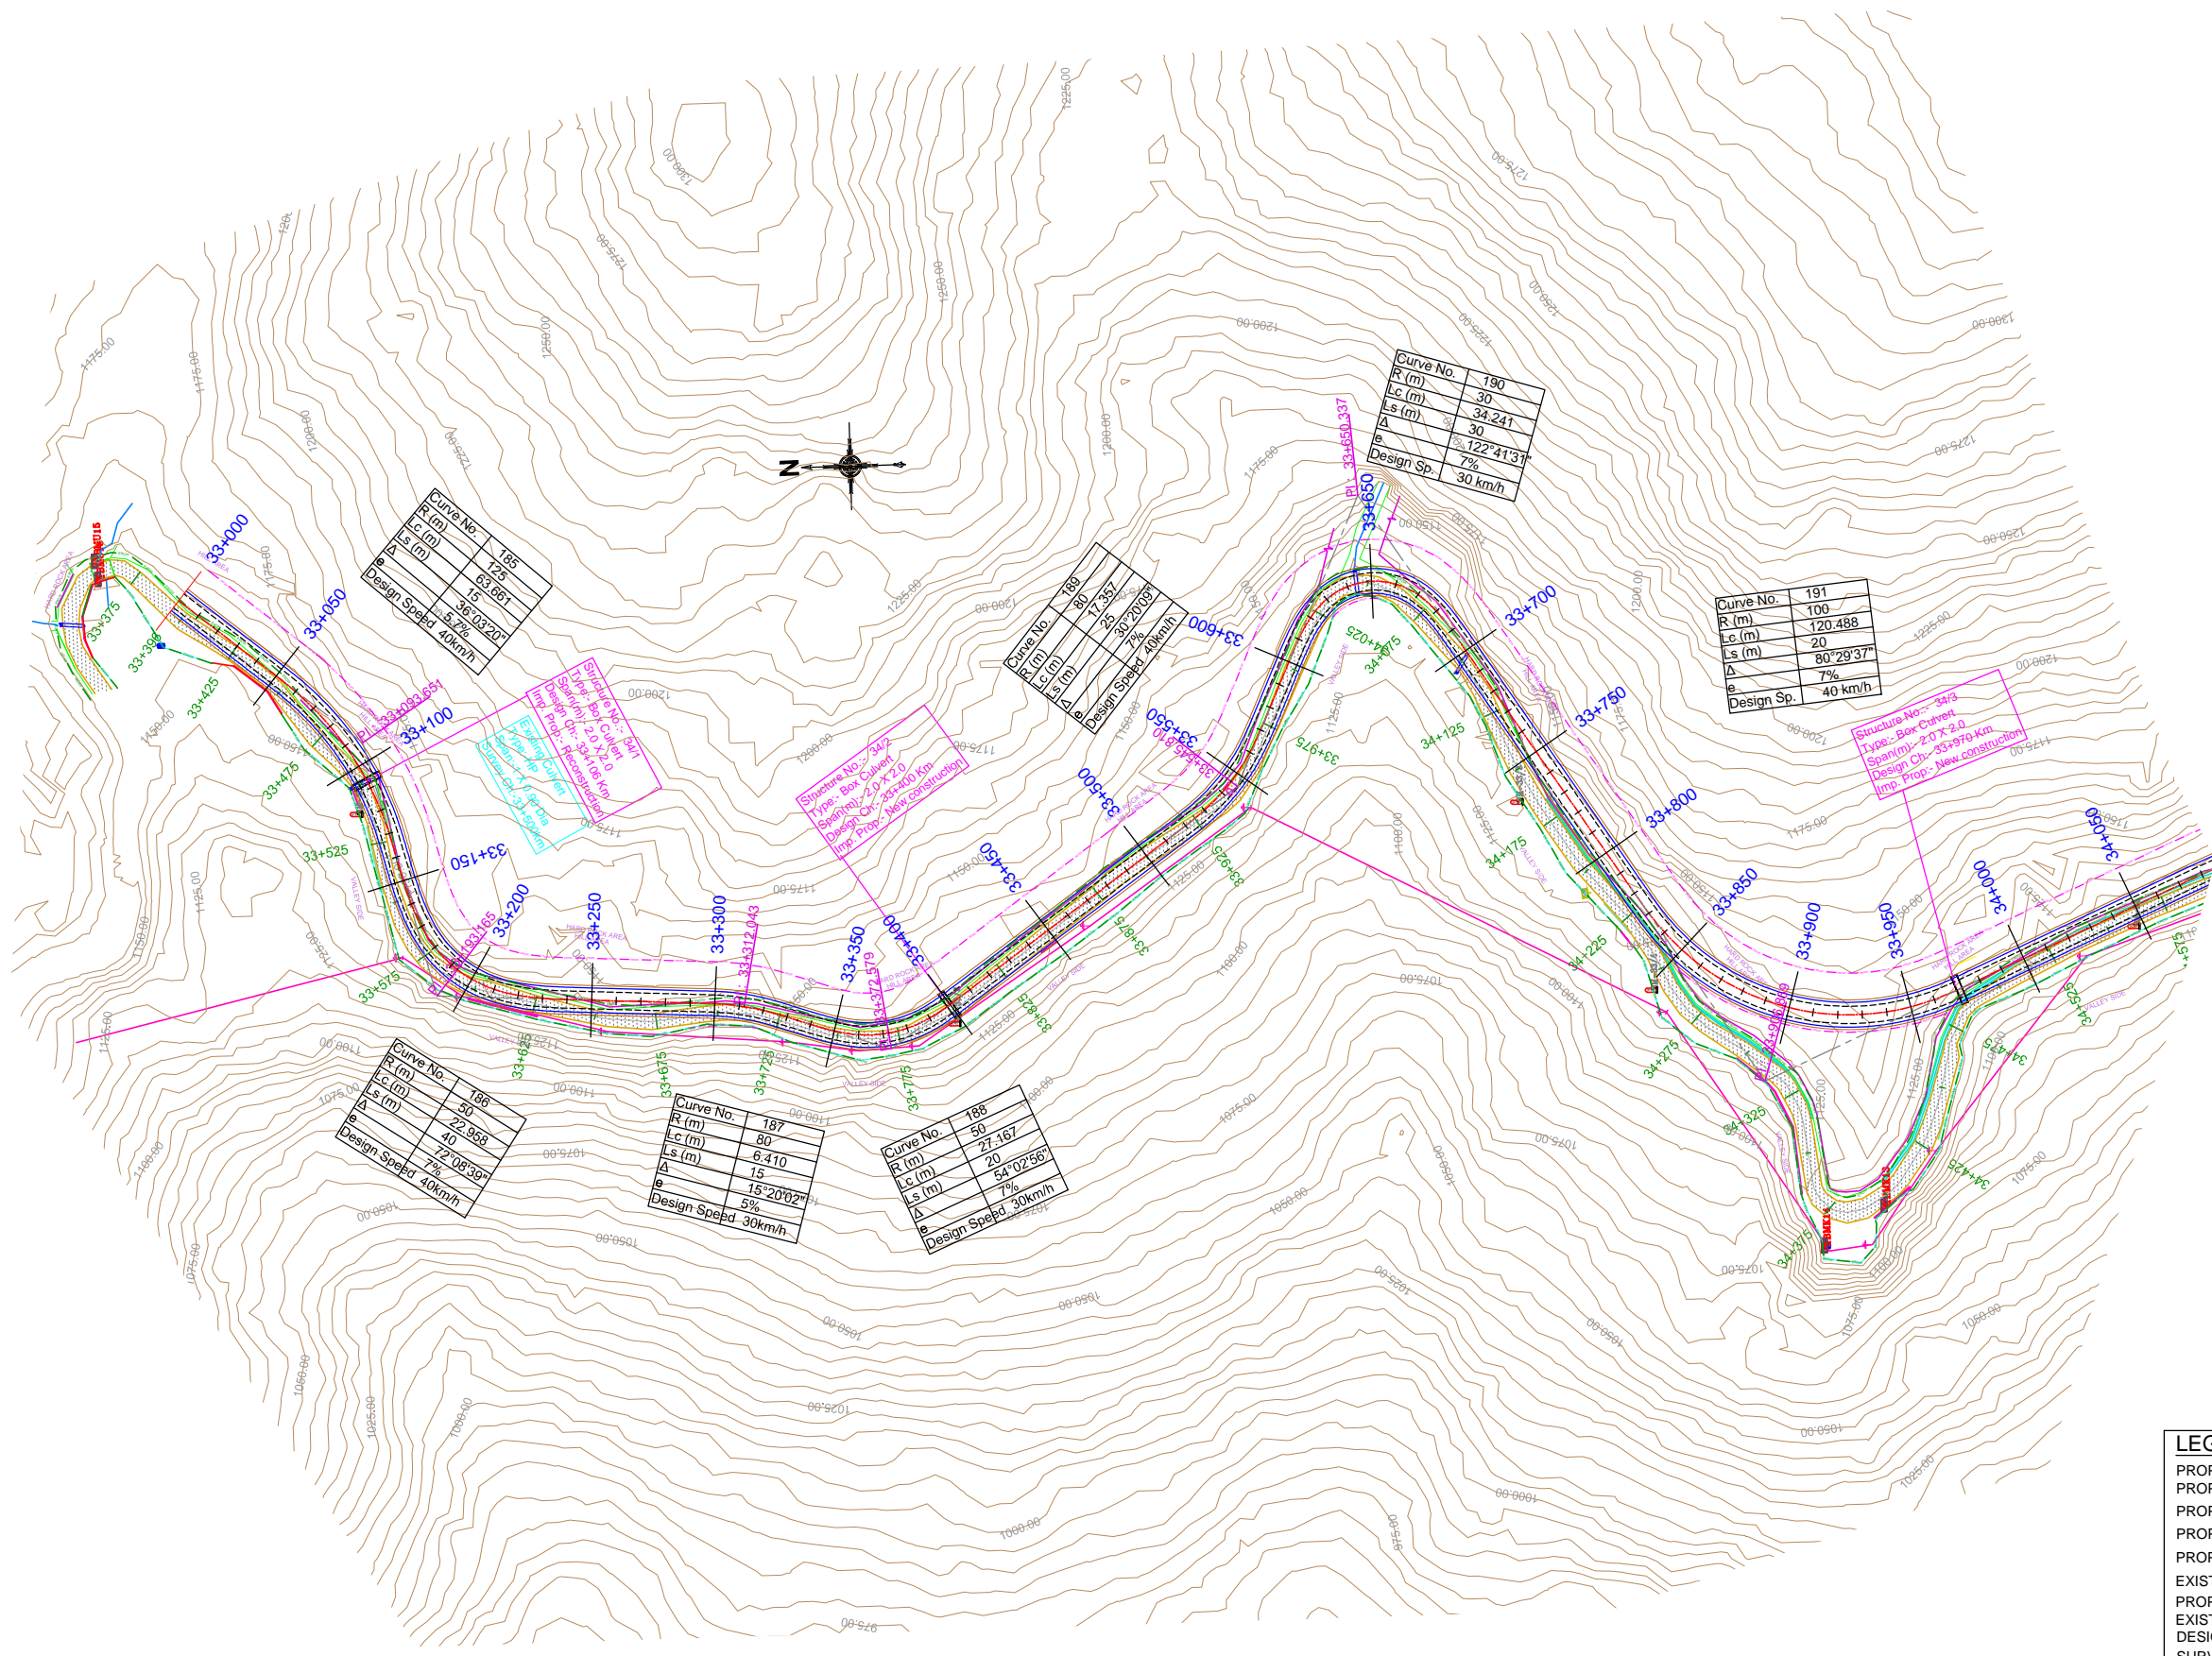

LEGEND :-

| | |
|---------------------------|-------|
| PROPOSED CENTRE LINE | --- |
| PROPOSED CARRIAGEWAY LINE | ---- |
| PROPOSED PAVED LINE | ==== |
| PROPOSED EARTHEN LINE | ===== |
| PROPOSED DRAIN | ----- |
| EXISTING ROW LINE | ----- |
| PROPOSED ROW LINE | ----- |
| EXISTING CARRIAGEWAY | ----- |
| DESIGN CHAINAGE:- | 0+000 |
| SURVEY CHAINAGE:- | 0+000 |

| | | | | |
|-----------|------|-------------|-------|--------|
| MKD. | DATE | DESCRIPTION | CHKD. | APPRD. |
| REVISIONS | | | | |

Scale :-
H - 1:2500

DATE: FEB, 2021

CLIENT: NATIONAL HIGHWAYS AND INFRASTRUCTURE DEVELOPMENT CORPORATION LTD.
PTI Building, 3rd Floor, 4, Parliament Street, New Delhi - 110001


PROJECT: CONSULTANCY SERVICES FOR CARRYING OUT FEASIBILITY STUDY, PREPARATION OF DETAILED PROJECT REPORT AND PROVIDING PRE-CONSTRUCTION SERVICES IN RESPECT OF 2 LANING WITH PAVED SHOULDER OF IMPHAL-JIRIBAM SECTION OF NH-37 (NH-53) (LENGTH- 220 KM) IN THE STATE OF MANIPUR

TITLE: PLAN
Km 33+000 to Km 34+000


SUBMISSION TYPE: DRAFT DETAIL PROJECT REPORT
(PACKAGE NO. III)

CONSULTANT: CE TESTING COMPANY PVT. LTD.
124-A, N.S.C. Bose Road, Kolkata - 700092.

| | | | | | |
|---|-------------|--------------------|-----------|----------------|--|
| DWG NO :- CET/4047/NHIDCL/NH-37/I-J/DDPR/PP | | REVISION MKD. - R2 | | SHEET NO. - 01 | |
| Drawn By | Designed By | Checked By | Issued By | | |
| S.MANDAL | B. DAS | A.DEY | A. K.DAS | | |

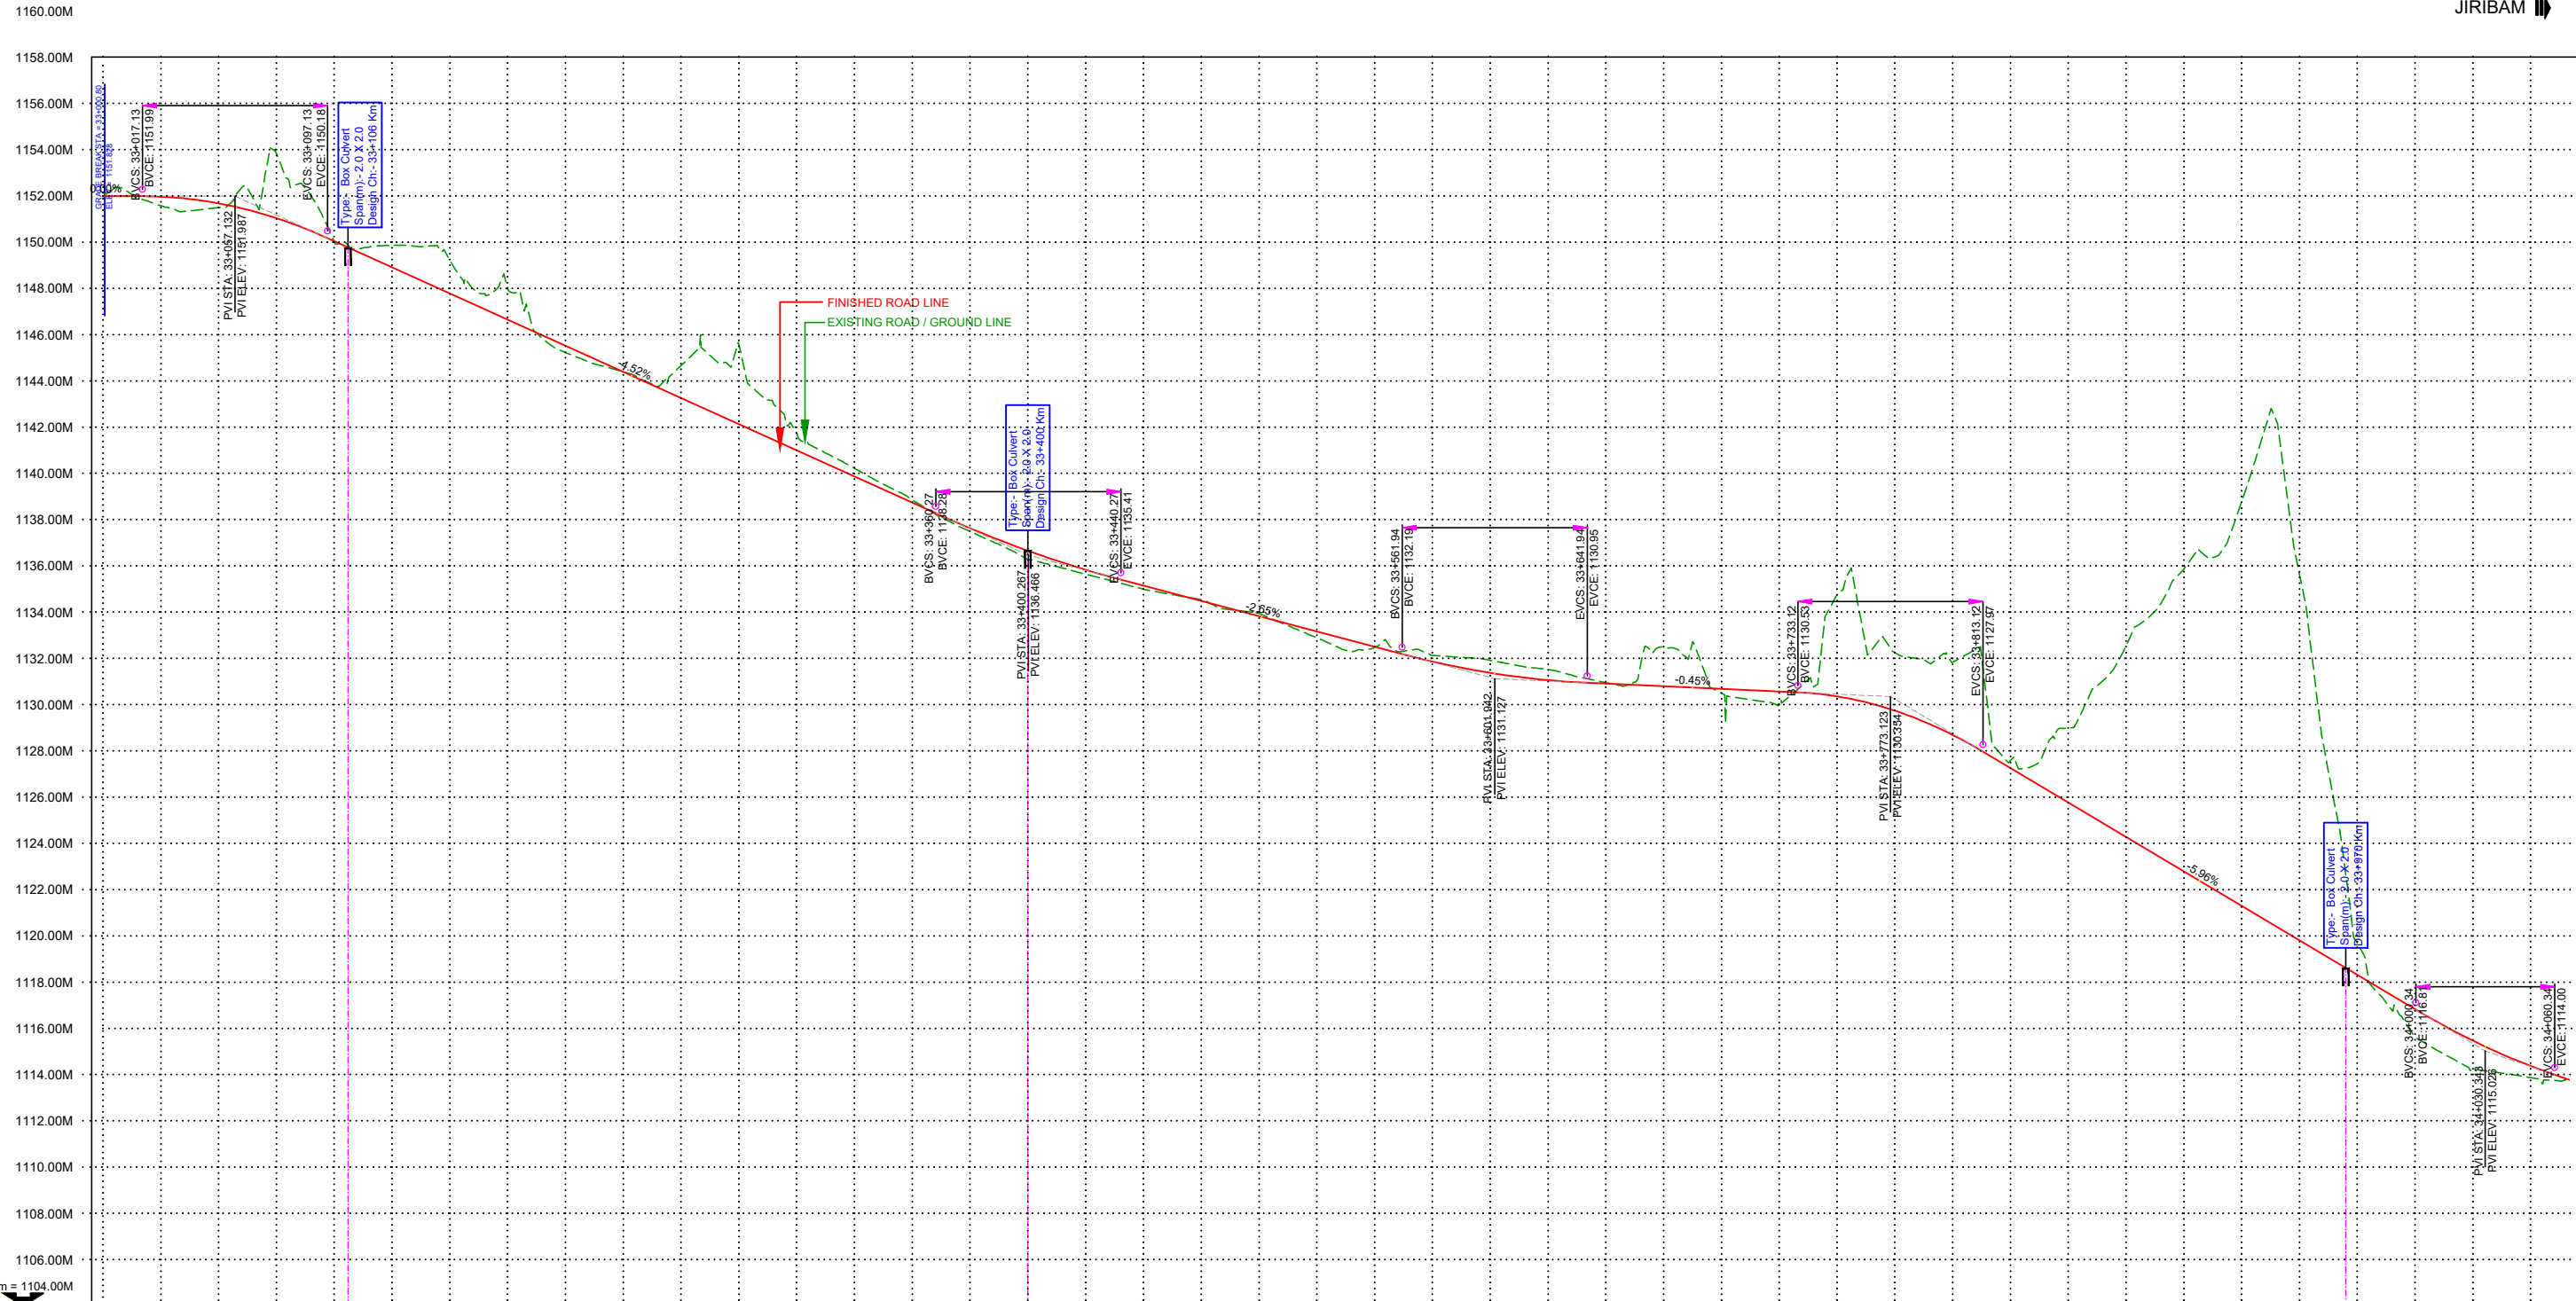

| |
|---|
| FINISHED ROAD LEVEL ALONG THE PROPOSED CL. | 1151.987 | 1151.970 | 1151.682 | 1151.040 | 1150.048 | 1148.917 | 1147.786 | 1146.655 | 1145.525 | 1144.394 | 1143.263 | 1142.132 | 1141.001 | 1139.870 | 1138.740 | 1137.614 | 1136.483 | 1135.358 | 1134.234 | 1133.110 | 1131.984 | 1130.858 | 1130.732 | 1130.606 | 1018.340 | 1018 |
|---|

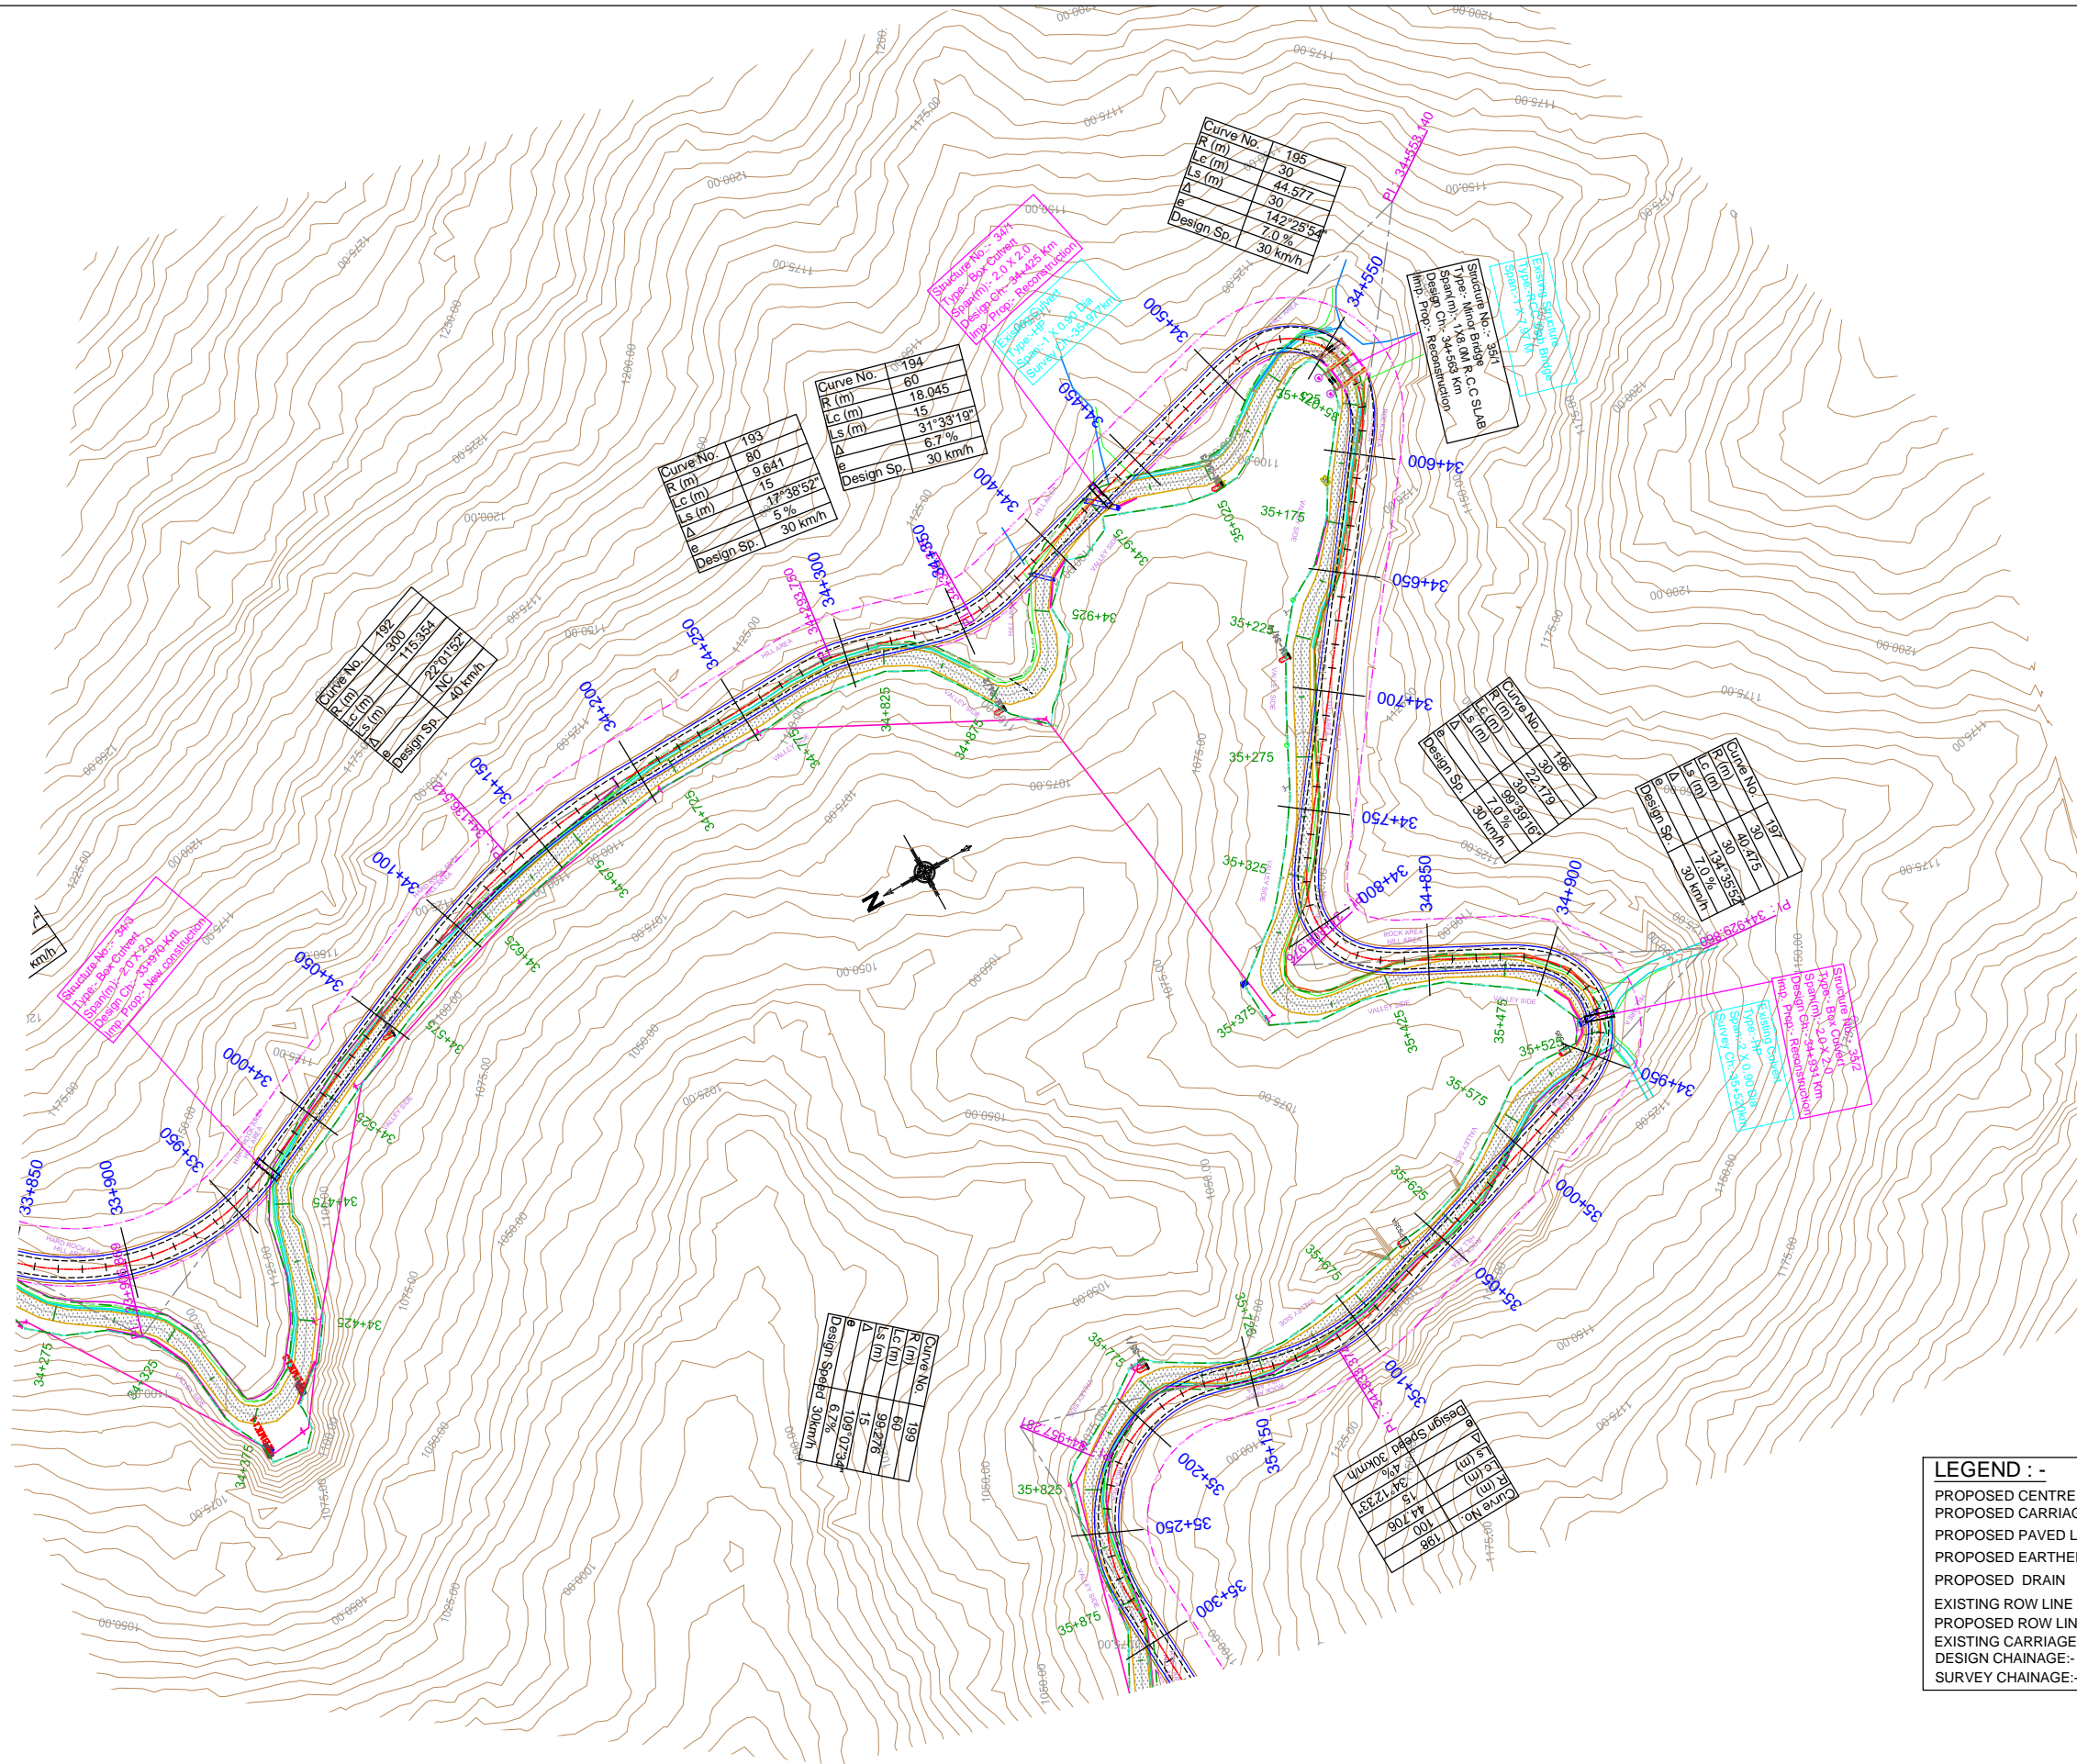

LEGEND :-

| | |
|---------------------------|-------------|
| PROPOSED CENTRE LINE | : - - - - - |
| PROPOSED CARRIAGEWAY LINE | : - - - - - |
| PROPOSED PAVED LINE | : ———— |
| PROPOSED EARTHEN LINE | : ———— |
| PROPOSED DRAIN | : ———— |
| EXISTING ROW LINE | : ———— |
| PROPOSED ROW LINE | : ———— |
| EXISTING CARRIAGEWAY | : ———— |
| DESIGN CHAINAGE:- | : 0+000 |
| SURVEY CHAINAGE:- | : 0+000 |


| | | | | | | | | | | | | | | | | | | | | | | | | |
|---|--|--|--|--|--|--|--|--|--|---------------------------------------|--|--|--|--|--|--|--|--|--|---|--|--|--|--|
| Scale :- H - 1:2500 | | | | | CLIENT: NATIONAL HIGHWAYS AND INFRASTRUCTURE DEVELOPMENT CORPORATION LTD. PTI Building, 3rd Floor, 4, Parliament Street, New Delhi - 110001 | | | | | TITLE: PLAN Km 34+000 to Km 35+000 | | | | | CONSULTANT: CE TESTING COMPANY PVT. LTD. 124-A, N.S.C. Bose Road, Kolkata - 700092. | | | | | DWG NO :- CET/4047/NHIDCL/NH-37/I-J/DDPR/PP | | | | |
| PROJECT: CONSULTANCY SERVICES FOR CARRYING OUT FEASIBILITY STUDY, PREPARATION OF DETAILED PROJECT REPORT AND PROVIDING PRE-CONSTRUCTION SERVICES IN RESPECT OF 2 LANING WITH PAVED SHOULDER OF IMPHAL-JIRIBAM SECTION OF NH-37 (NH-53) (LENGTH- 220 KM) IN THE STATE OF MANIPUR | | | | | SUBMISSION TYPE: DRAFT DETAIL PROJECT REPORT | | | | | REVISION MKD. - R2 | | | | | SHEET NO. - 02 | | | | | | | | | |
| DATE: FEB, 2021 | | | | | DRAWN BY: P. GHOSH | | | | | DESIGNED BY: B. DAS | | | | | CHECKED BY: A. DEY | | | | | ISSUED BY: A. K. DAS | | | | |
| REVISIONS | | | | | | | | | | | | | | | | | | | | | | | | |



LEGEND :-

| | |
|---------------------------|-----------------|
| PROPOSED CENTRE LINE | : - - - - - |
| PROPOSED CARRIAGEWAY LINE | : - - - - - |
| PROPOSED PAVED LINE | : ———— |
| PROPOSED EARTHEN LINE | : ———— |
| PROPOSED DRAIN | : ———— |
| EXISTING ROW LINE | : - - - - - |
| PROPOSED ROW LINE | : - - - - - |
| EXISTING CARRIAGEWAY | : [Hatched Box] |
| DESIGN CHAINAGE:- | : 0+000 |
| SURVEY CHAINAGE:- | : 0+000 |


| | | | | | | | | | | | | | | | | | | | | | | | | |
|---|--|--|--|--|--|--|--|--|--|---|--|--|--|--|--|--|--|--|--|---|--|--|--|--|
| Scale :- H-1:2500 | | | | | CLIENT: NATIONAL HIGHWAYS AND INFRASTRUCTURE DEVELOPMENT CORPORATION LTD. PTI Building, 3rd Floor, 4, Parliament Street, New Delhi - 110001 | | | | | TITLE: PLAN Km 35+000 to Km 36+000 | | | | | CONSULTANT: CE TESTING COMPANY PVT. LTD. 124-A, N.S.C. Bose Road, Kolkata - 700092. | | | | | DWG NO :- CET/4047/NHIDCL/NH-37/I-J/DDPR/PP REVISION MKD. - R2 SHEET NO. - 03 | | | | |
| PROJECT: CONSULTANCY SERVICES FOR CARRYING OUT FEASIBILITY STUDY, PREPARATION OF DETAILED PROJECT REPORT AND PROVIDING PRE-CONSTRUCTION SERVICES IN RESPECT OF 2 LANING WITH PAVED SHOULDER OF IMPHAL-JIRIBAM SECTION OF NH-37 (NH-53) (LENGTH- 220 KM) IN THE STATE OF MANIPUR | | | | | SUBMISSION TYPE : DRAFT DETAIL PROJECT REPORT (PACKAGE NO. III) | | | | | Drawn By: P. Ghosh Designed By: B. Das Checked By: A. DeY Issued By: A. K. Das | | | | | | | | | | | | | | |
| DATE: FEB, 2021 | | | | | | | | | | | | | | | | | | | | | | | | |
| MKD. DATE DESCRIPTION CHKD. APPRD. | | | | | | | | | | | | | | | | | | | | | | | | |
| REVISIONS | | | | | | | | | | | | | | | | | | | | | | | | |

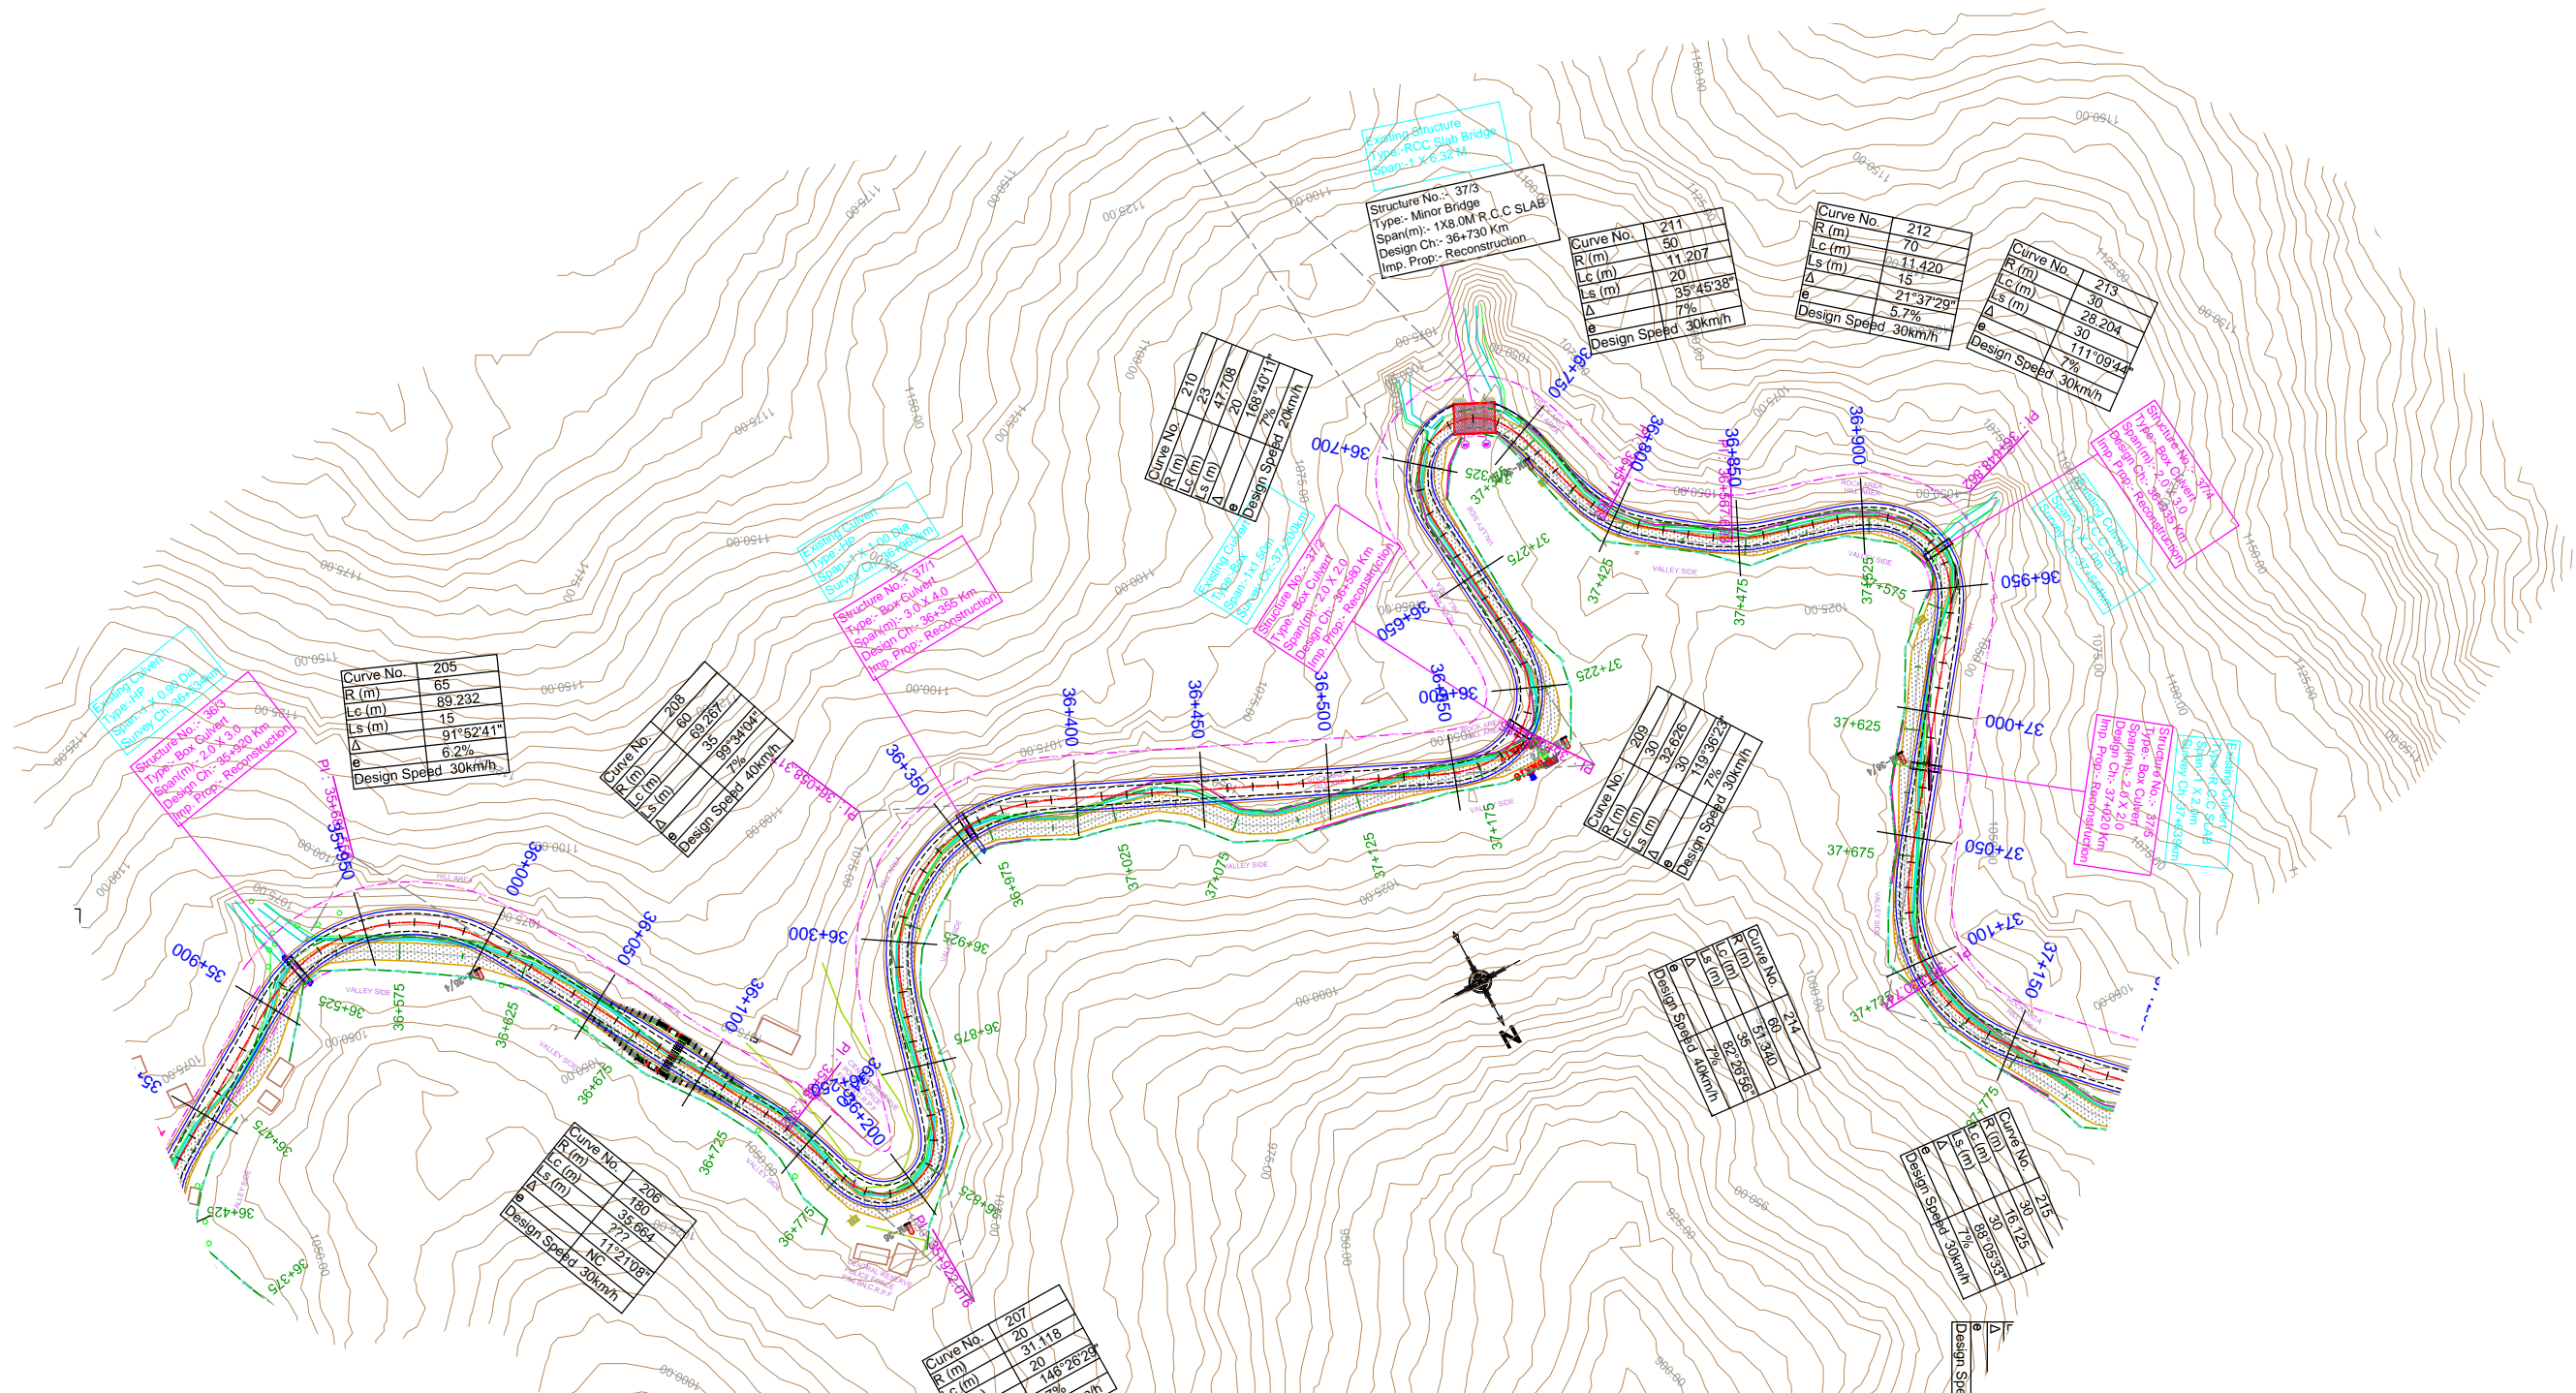

LEGEND :-

| | |
|---------------------------|-------------|
| PROPOSED CENTRE LINE | : - - - - - |
| PROPOSED CARRIAGEWAY LINE | : - - - - - |
| PROPOSED PAVED LINE | : - - - - - |
| PROPOSED EARTHEN LINE | : - - - - - |
| PROPOSED DRAIN | : - - - - - |
| EXISTING ROW LINE | : - - - - - |
| PROPOSED ROW LINE | : - - - - - |
| EXISTING CARRIAGEWAY | : - - - - - |
| DESIGN CHAINAGE:- | : 0+000 |
| SURVEY CHAINAGE:- | : 0+000 |

| | | | | | | | | | | | | | | | | | | | | | | | | | | | | | | | | | | |
|---------------------|--|--|--|--|---|--|--|--|--|--|--|--|--|--|--|--|--|--|--|---|--|--|--|--|--------------------|--|--|--|--|----------------------|--|--|--|--|
| Scale :- H - 1:2500 | | | | | CLIENT: NATIONAL HIGHWAYS AND INFRASTRUCTURE DEVELOPMENT CORPORATION LTD. PTI Building, 3rd Floor, 4, Parliament Street, New Delhi - 110001 | | | | | TITLE: PLAN Km 36+000 to Km 37+000 | | | | | CONSULTANT: CE TESTING COMPANY PVT. LTD. 124-A, N.S.C. Bose Road, Kolkata - 700092. | | | | | DWG NO :- CET/4047/NHIDCL/NH-37/I-J/DDPR/PP | | | | | | | | | | | | | | |
| DATE: FEB, 2021 | | | | | PROJECT: CONSULTANCY SERVICES FOR CARRYING OUT FEASIBILITY STUDY, PREPARATION OF DETAILED PROJECT REPORT AND PROVIDING PRE-CONSTRUCTION SERVICES IN RESPECT OF 2 LANING WITH PAVED SHOULDER OF IMPHAL-JIRIBAM SECTION OF NH-37 (NH-53) (LENGTH- 220 KM) IN THE STATE OF MANIPUR | | | | | SUBMISSION TYPE: DRAFT DETAIL PROJECT REPORT | | | | | REVISION MKD. - R2 | | | | | SHEET NO. - 04 | | | | | | | | | | | | | | |
| REVISIONS | | | | | | | | | | | | | | | Drawn By: P. Ghosh | | | | | Designed By: B. DAS | | | | | Checked By: A. DEY | | | | | Issued By: A. K. DAS | | | | |

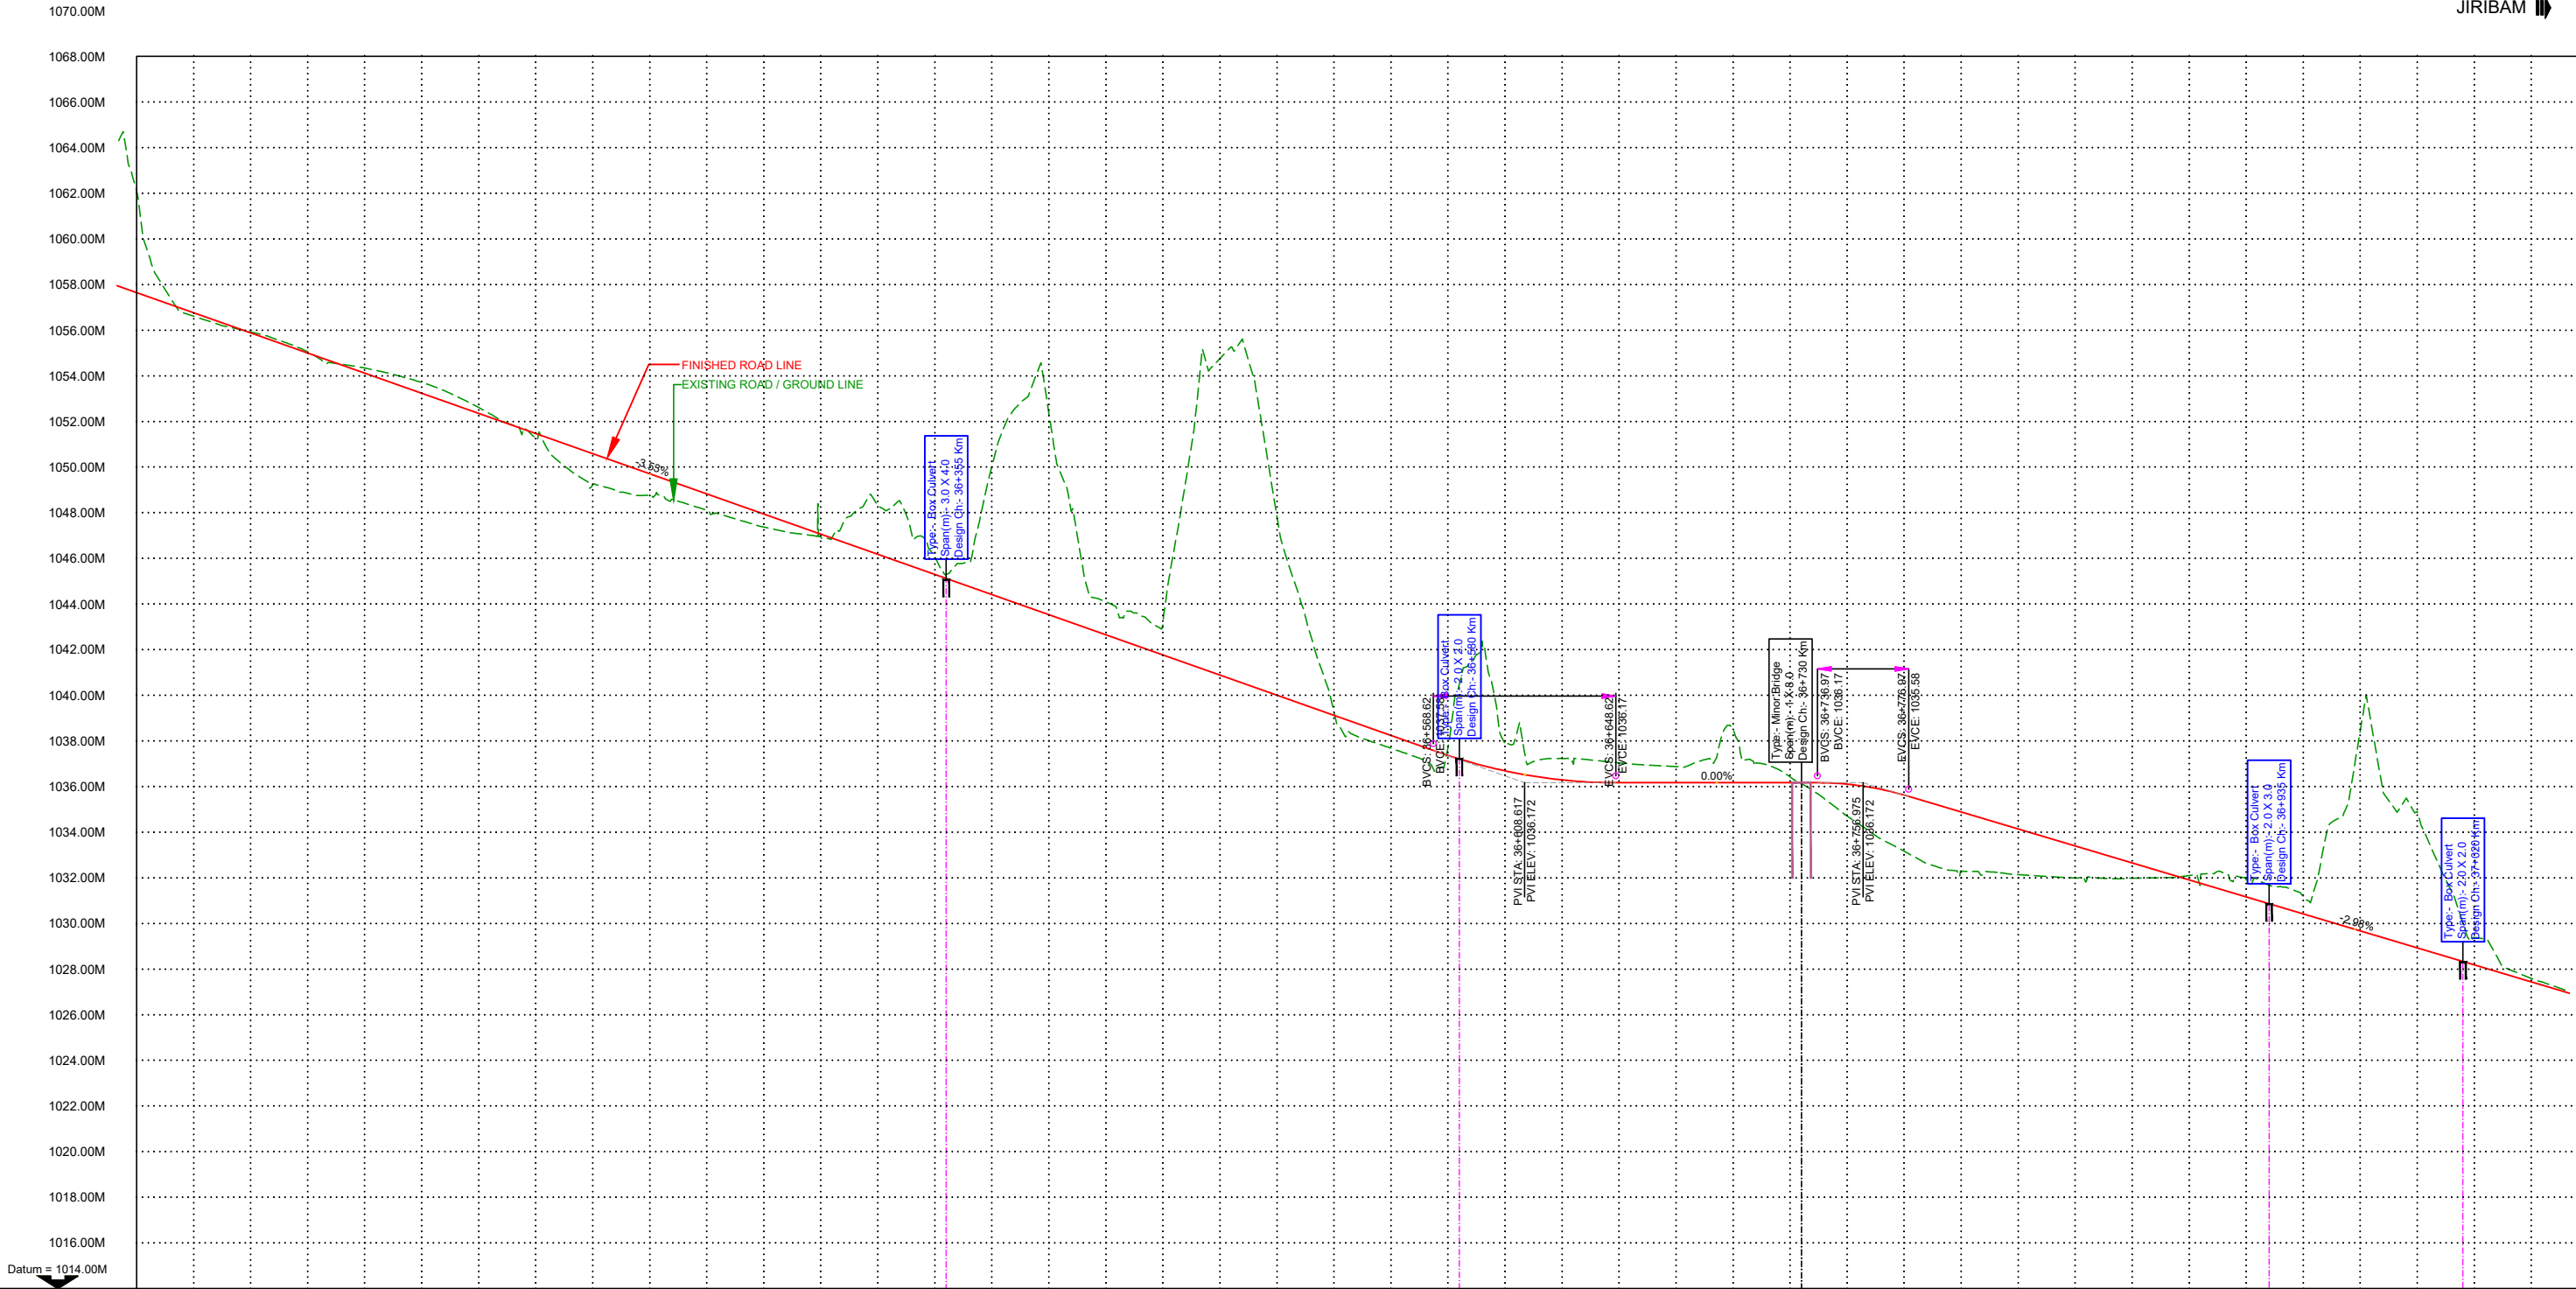


Datum = 1014.00M

| |
|---|
| FINISHED ROAD LEVEL ALONG THE PROPOSED CL. | 1057.654 | 1056.772 | 1055.889 | 1055.007 | 1054.125 | 1053.242 | 1052.360 | 1051.477 | 1050.595 | 1049.712 | 1048.830 | 1047.948 | 1047.065 | 1046.183 | 1045.300 | 1044.418 | 1043.536 | 1042.653 | 1041.771 | 1040.888 | 1040.006 | 1039.123 | 1038.241 | 1037.358 | 1036.476 | 1035.594 | 1034.712 | 1033.829 | 1032.947 | 1032.065 | 898.883 | 897.901 | 897.019 | 896.137 | 181.717 | 180.8 |
|---|

LEGEND :-

| | |
|---------------------------|-------|
| PROPOSED CENTRE LINE | --- |
| PROPOSED CARRIAGEWAY LINE | --- |
| PROPOSED PAVED LINE | --- |
| PROPOSED EARTHEN LINE | --- |
| PROPOSED DRAIN | --- |
| EXISTING ROW LINE | --- |
| PROPOSED ROW LINE | --- |
| EXISTING CARRIAGEWAY | --- |
| DESIGN CHAINAGE:- | 0+000 |
| SURVEY CHAINAGE:- | 0+000 |

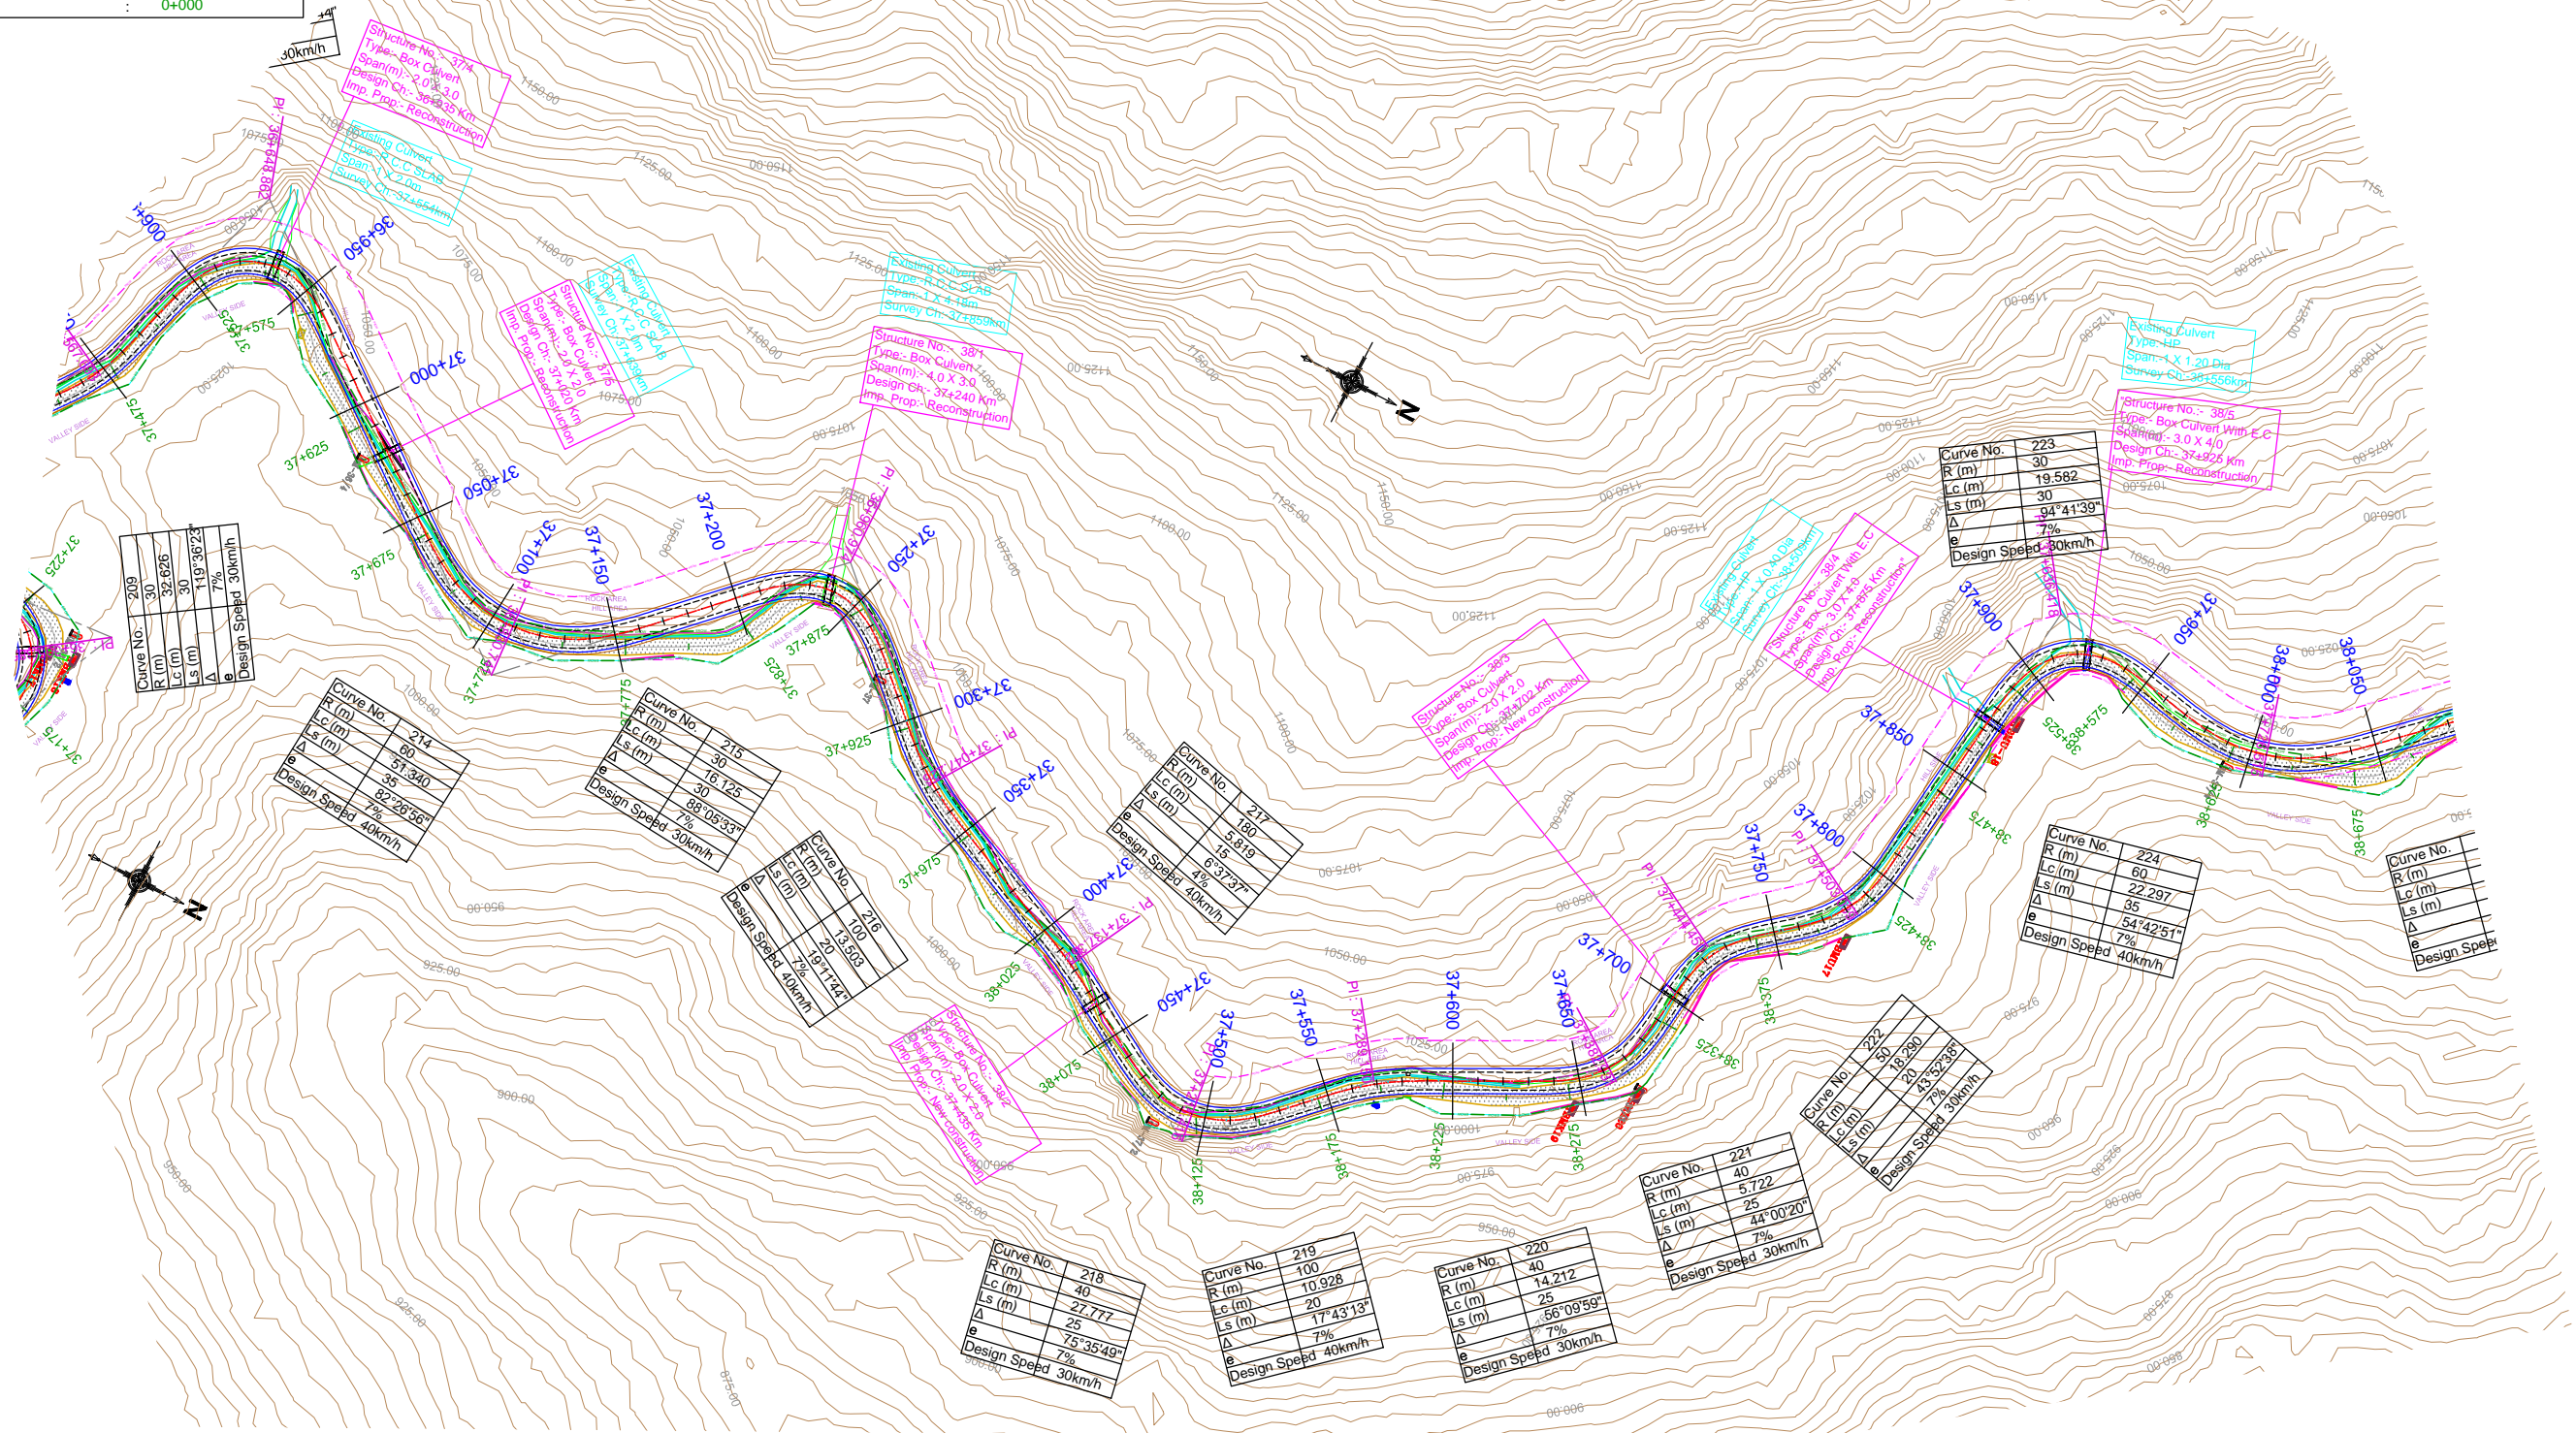

| | | | | |
|-----------|------|-------------|-------|--------|
| MKD. | DATE | DESCRIPTION | CHKD. | APPRD. |
| REVISIONS | | | | |

Scale :-
H - 1:2500

DATE:
FEB, 2021

CLIENT: NATIONAL HIGHWAYS AND INFRASTRUCTURE DEVELOPMENT CORPORATION LTD.
PTI Building, 3rd Floor, 4, Parliament Street, New Delhi - 110001

PROJECT: CONSULTANCY SERVICES FOR CARRYING OUT FEASIBILITY STUDY, PREPARATION OF DETAILED PROJECT REPORT AND PROVIDING PRE-CONSTRUCTION SERVICES IN RESPECT OF 2 LANING WITH PAVED SHOULDER OF IMPHAL-JIRIBAM SECTION OF NH-37 (NH-53) (LENGTH- 220 KM) IN THE STATE OF MANIPUR


TITLE: PLAN
Km 37+000 to Km 38+000

SUBMISSION TYPE :
DRAFT DETAIL PROJECT REPORT

(PACKAGE NO. III)

CONSULTANT :
CE TEST COMPANY PVT. LTD.
124-A, N.S.C. Bose Road, Kolkata - 700092.

| | | | | | |
|---|-------------|--------------------|-----------|----------------|--|
| DWG NO :- CET/4047/NHIDCL/NH-37/I-J/DDPR/PP | | REVISION MKD. - R2 | | SHEET NO. - 05 | |
| Drawn By | Designed By | Checked By | Issued By | | |
| S.MANDAL | B. DAS | A.DEY | A. K.DAS | | |

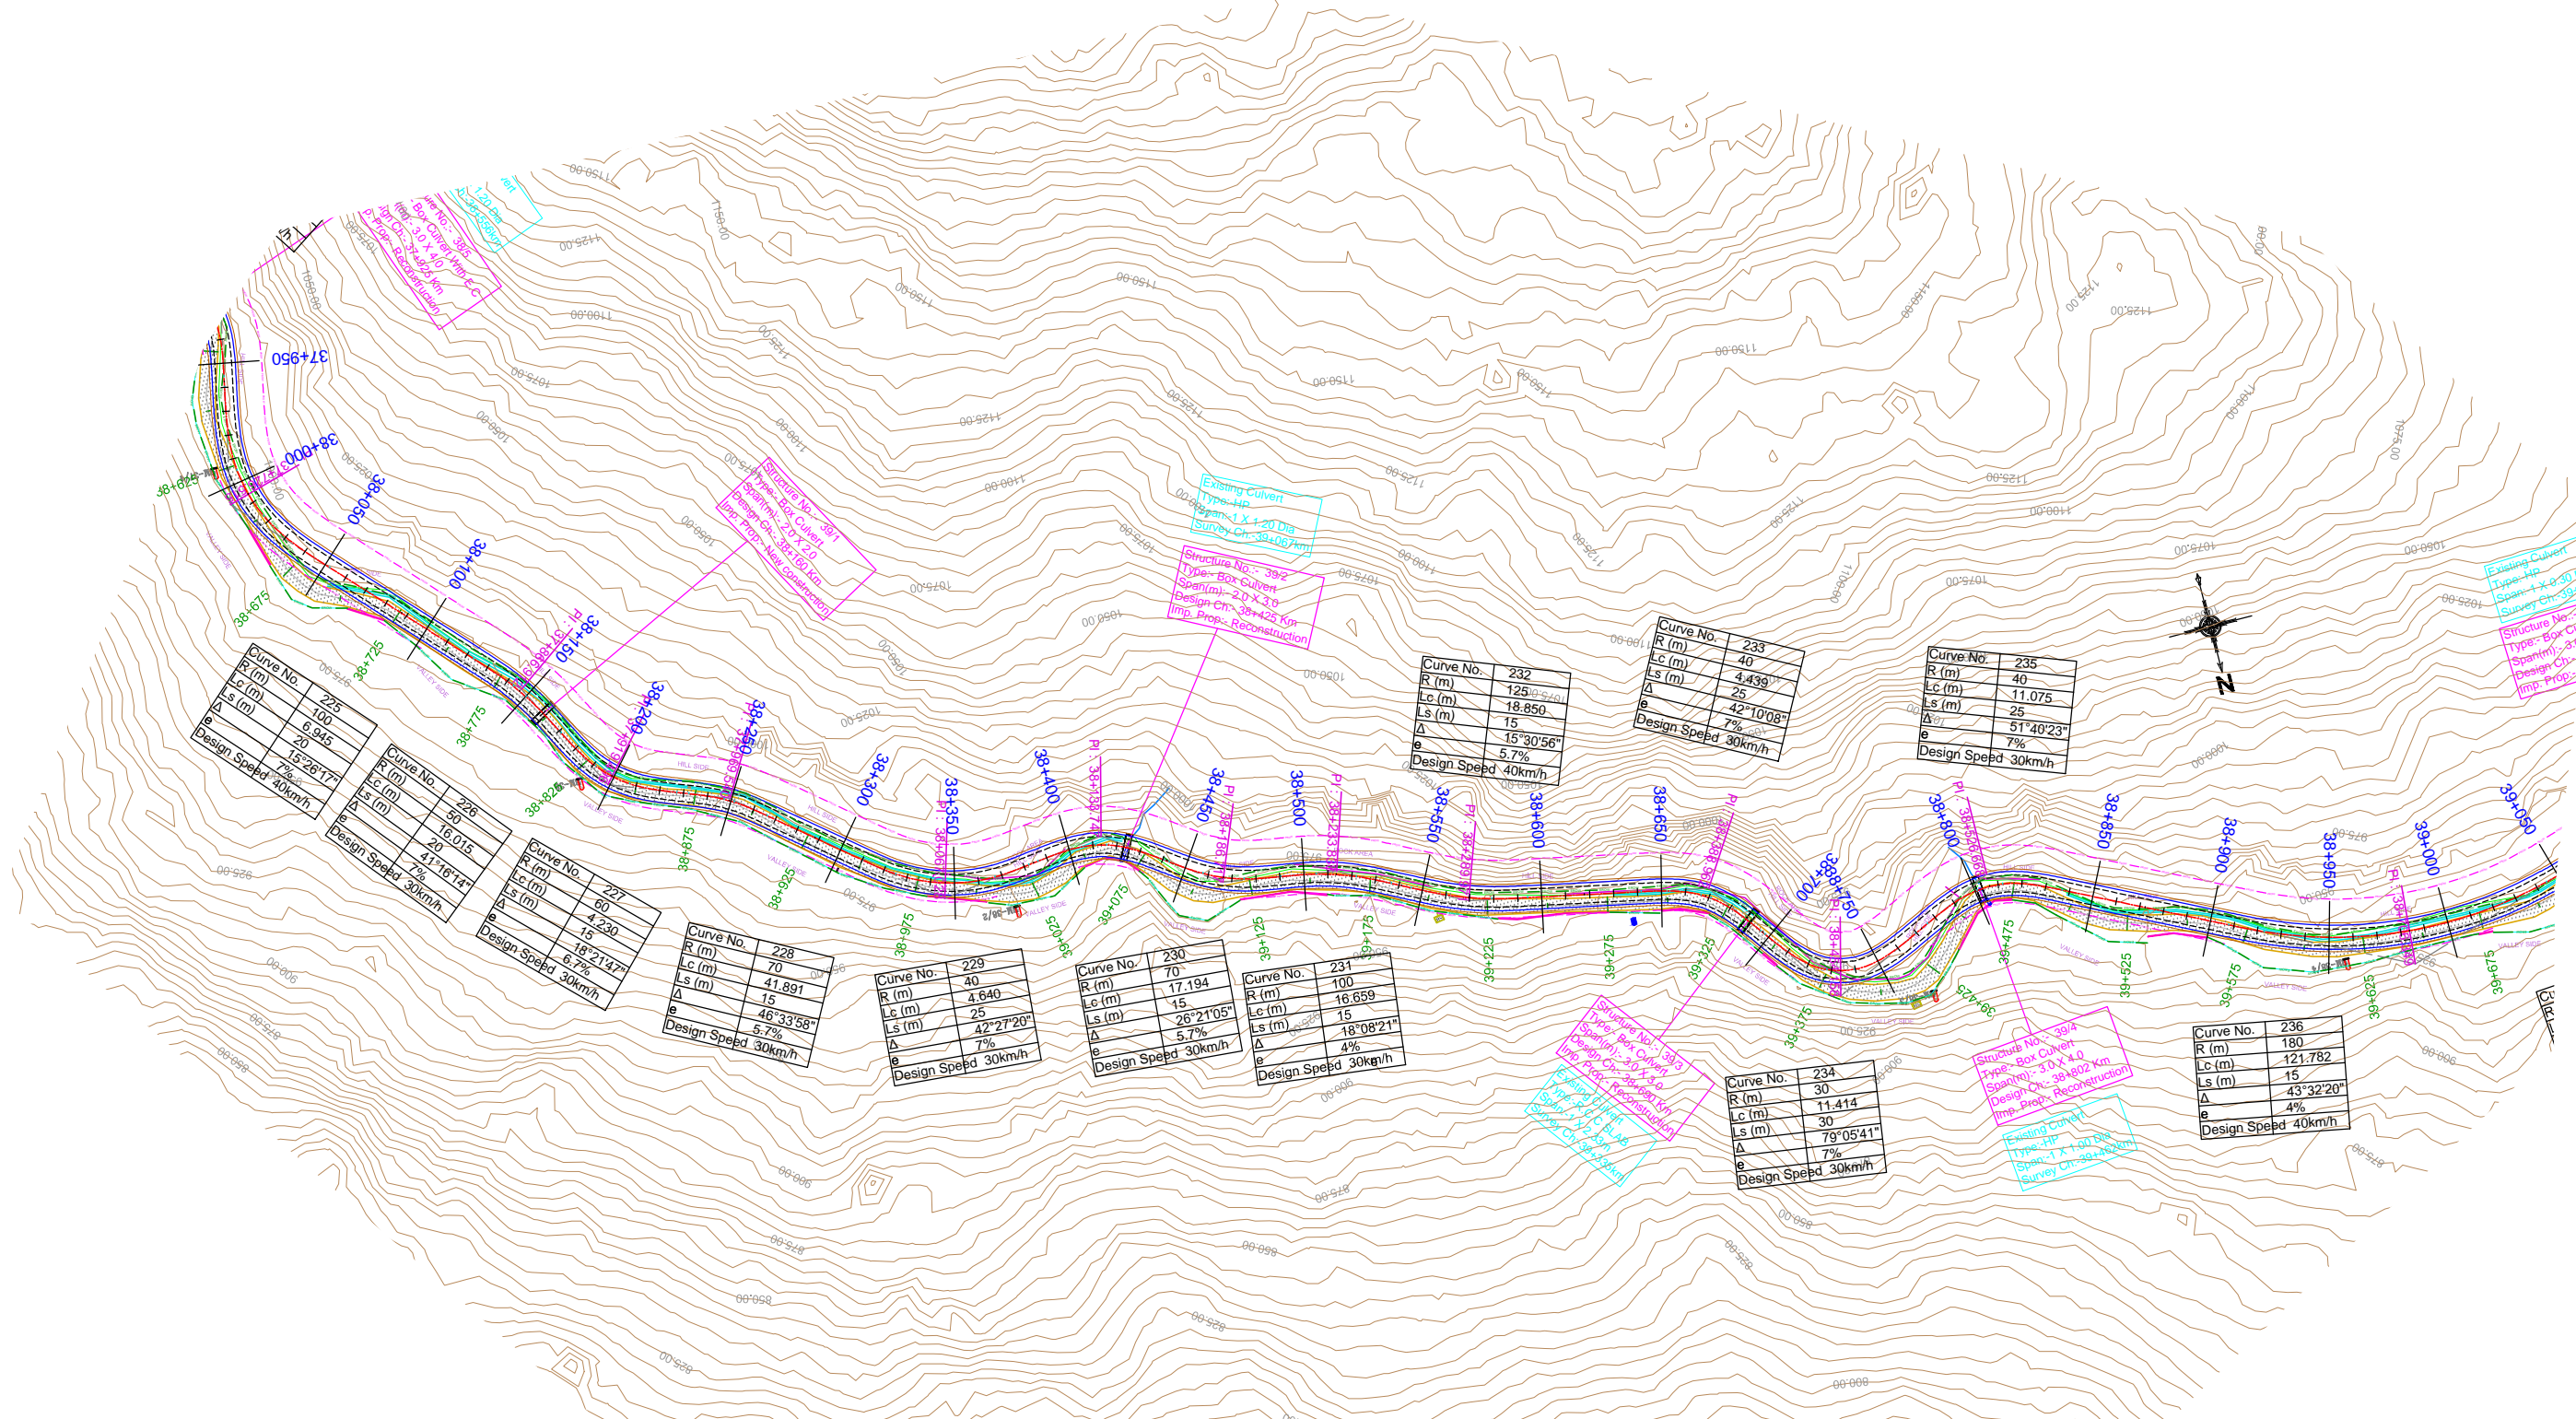

| | |
|--------------|-----------|
| Curve No. | 225 |
| R (m) | 100 |
| Lc (m) | 6.945 |
| Ls (m) | 20 |
| Δ | 15°26'17" |
| e | 7% |
| Design Speed | 40km/h |

| | |
|--------------|-----------|
| Curve No. | 226 |
| R (m) | 50 |
| Lc (m) | 16.015 |
| Ls (m) | 20 |
| Δ | 41°16'14" |
| e | 7% |
| Design Speed | 30km/h |

| | |
|--------------|-----------|
| Curve No. | 227 |
| R (m) | 60 |
| Lc (m) | 4.230 |
| Ls (m) | 15 |
| Δ | 18°21'47" |
| e | 6.7% |
| Design Speed | 30km/h |

| | |
|--------------|-----------|
| Curve No. | 228 |
| R (m) | 70 |
| Lc (m) | 41.891 |
| Ls (m) | 15 |
| Δ | 46°33'58" |
| e | 5.7% |
| Design Speed | 30km/h |

| | |
|--------------|-----------|
| Curve No. | 229 |
| R (m) | 40 |
| Lc (m) | 4.640 |
| Ls (m) | 25 |
| Δ | 42°27'20" |
| e | 7% |
| Design Speed | 30km/h |

| | |
|--------------|-----------|
| Curve No. | 230 |
| R (m) | 70 |
| Lc (m) | 17.194 |
| Ls (m) | 15 |
| Δ | 26°21'05" |
| e | 5.7% |
| Design Speed | 30km/h |

| | |
|--------------|-----------|
| Curve No. | 231 |
| R (m) | 100 |
| Lc (m) | 16.659 |
| Ls (m) | 15 |
| Δ | 18°08'21" |
| e | 4% |
| Design Speed | 30km/h |

| | |
|--------------|-----------|
| Curve No. | 232 |
| R (m) | 125 |
| Lc (m) | 18.850 |
| Ls (m) | 15 |
| Δ | 15°30'56" |
| e | 5.7% |
| Design Speed | 40km/h |

| | |
|--------------|-----------|
| Curve No. | 233 |
| R (m) | 40 |
| Lc (m) | 4.439 |
| Ls (m) | 25 |
| Δ | 42°10'08" |
| e | 7% |
| Design Speed | 30km/h |

| | |
|--------------|-----------|
| Curve No. | 235 |
| R (m) | 40 |
| Lc (m) | 11.075 |
| Ls (m) | 25 |
| Δ | 51°40'23" |
| e | 7% |
| Design Speed | 30km/h |

| | |
|--------------|-----------|
| Curve No. | 234 |
| R (m) | 30 |
| Lc (m) | 11.414 |
| Ls (m) | 30 |
| Δ | 79°05'41" |
| e | 7% |
| Design Speed | 30km/h |

| | |
|--------------|-----------|
| Curve No. | 236 |
| R (m) | 180 |
| Lc (m) | 121.782 |
| Ls (m) | 15 |
| Δ | 43°32'20" |
| e | 4% |
| Design Speed | 40km/h |

LEGEND :-

| | |
|---------------------------|-------|
| PROPOSED CENTRE LINE | --- |
| PROPOSED CARRIAGEWAY LINE | --- |
| PROPOSED PAVED LINE | --- |
| PROPOSED EARTHEN LINE | --- |
| PROPOSED DRAIN | --- |
| EXISTING ROW LINE | --- |
| PROPOSED ROW LINE | --- |
| EXISTING CARRIAGEWAY | --- |
| DESIGN CHAINAGE:- | 0+000 |
| SURVEY CHAINAGE:- | 0+000 |

| | | | | |
|-----------|------|-------------|-------|--------|
| MKD. | DATE | DESCRIPTION | CHKD. | APPRD. |
| REVISIONS | | | | |

Scale :-
H - 1:2500

DATE: FEB, 2021

CLIENT: NATIONAL HIGHWAYS AND INFRASTRUCTURE DEVELOPMENT CORPORATION LTD.
PTI Building, 3rd Floor, 4, Parliament Street, New Delhi - 110001

PROJECT: CONSULTANCY SERVICES FOR CARRYING OUT FEASIBILITY STUDY, PREPARATION OF DETAILED PROJECT REPORT AND PROVIDING PRE-CONSTRUCTION SERVICES IN RESPECT OF 2 LANING WITH PAVED SHOULDER OF IMPHAL-JIRIBAM SECTION OF NH-37 (NH-53) (LENGTH- 220 KM) IN THE STATE OF MANIPUR

TITLE: PLAN
Km 38+000 to Km 39+000


SUBMISSION TYPE :
DRAFT DETAIL PROJECT REPORT
(PACKAGE NO. III)

CONSULTANT :
CE TESTING COMPANY PVT. LTD.
124-A, N.S.C. Bose Road, Kolkata - 700092.

DWG NO :-CET/4047/NHIDCL/NH-37/I-J/DDPR/PP


REVISION MKD. - R2 SHEET NO. - 06

| | | | |
|----------|-------------|------------|-----------|
| Drawn By | Designed By | Checked By | Issued By |
| S.MANDAL | B. DAS | A.DEY | A. K.DAS |

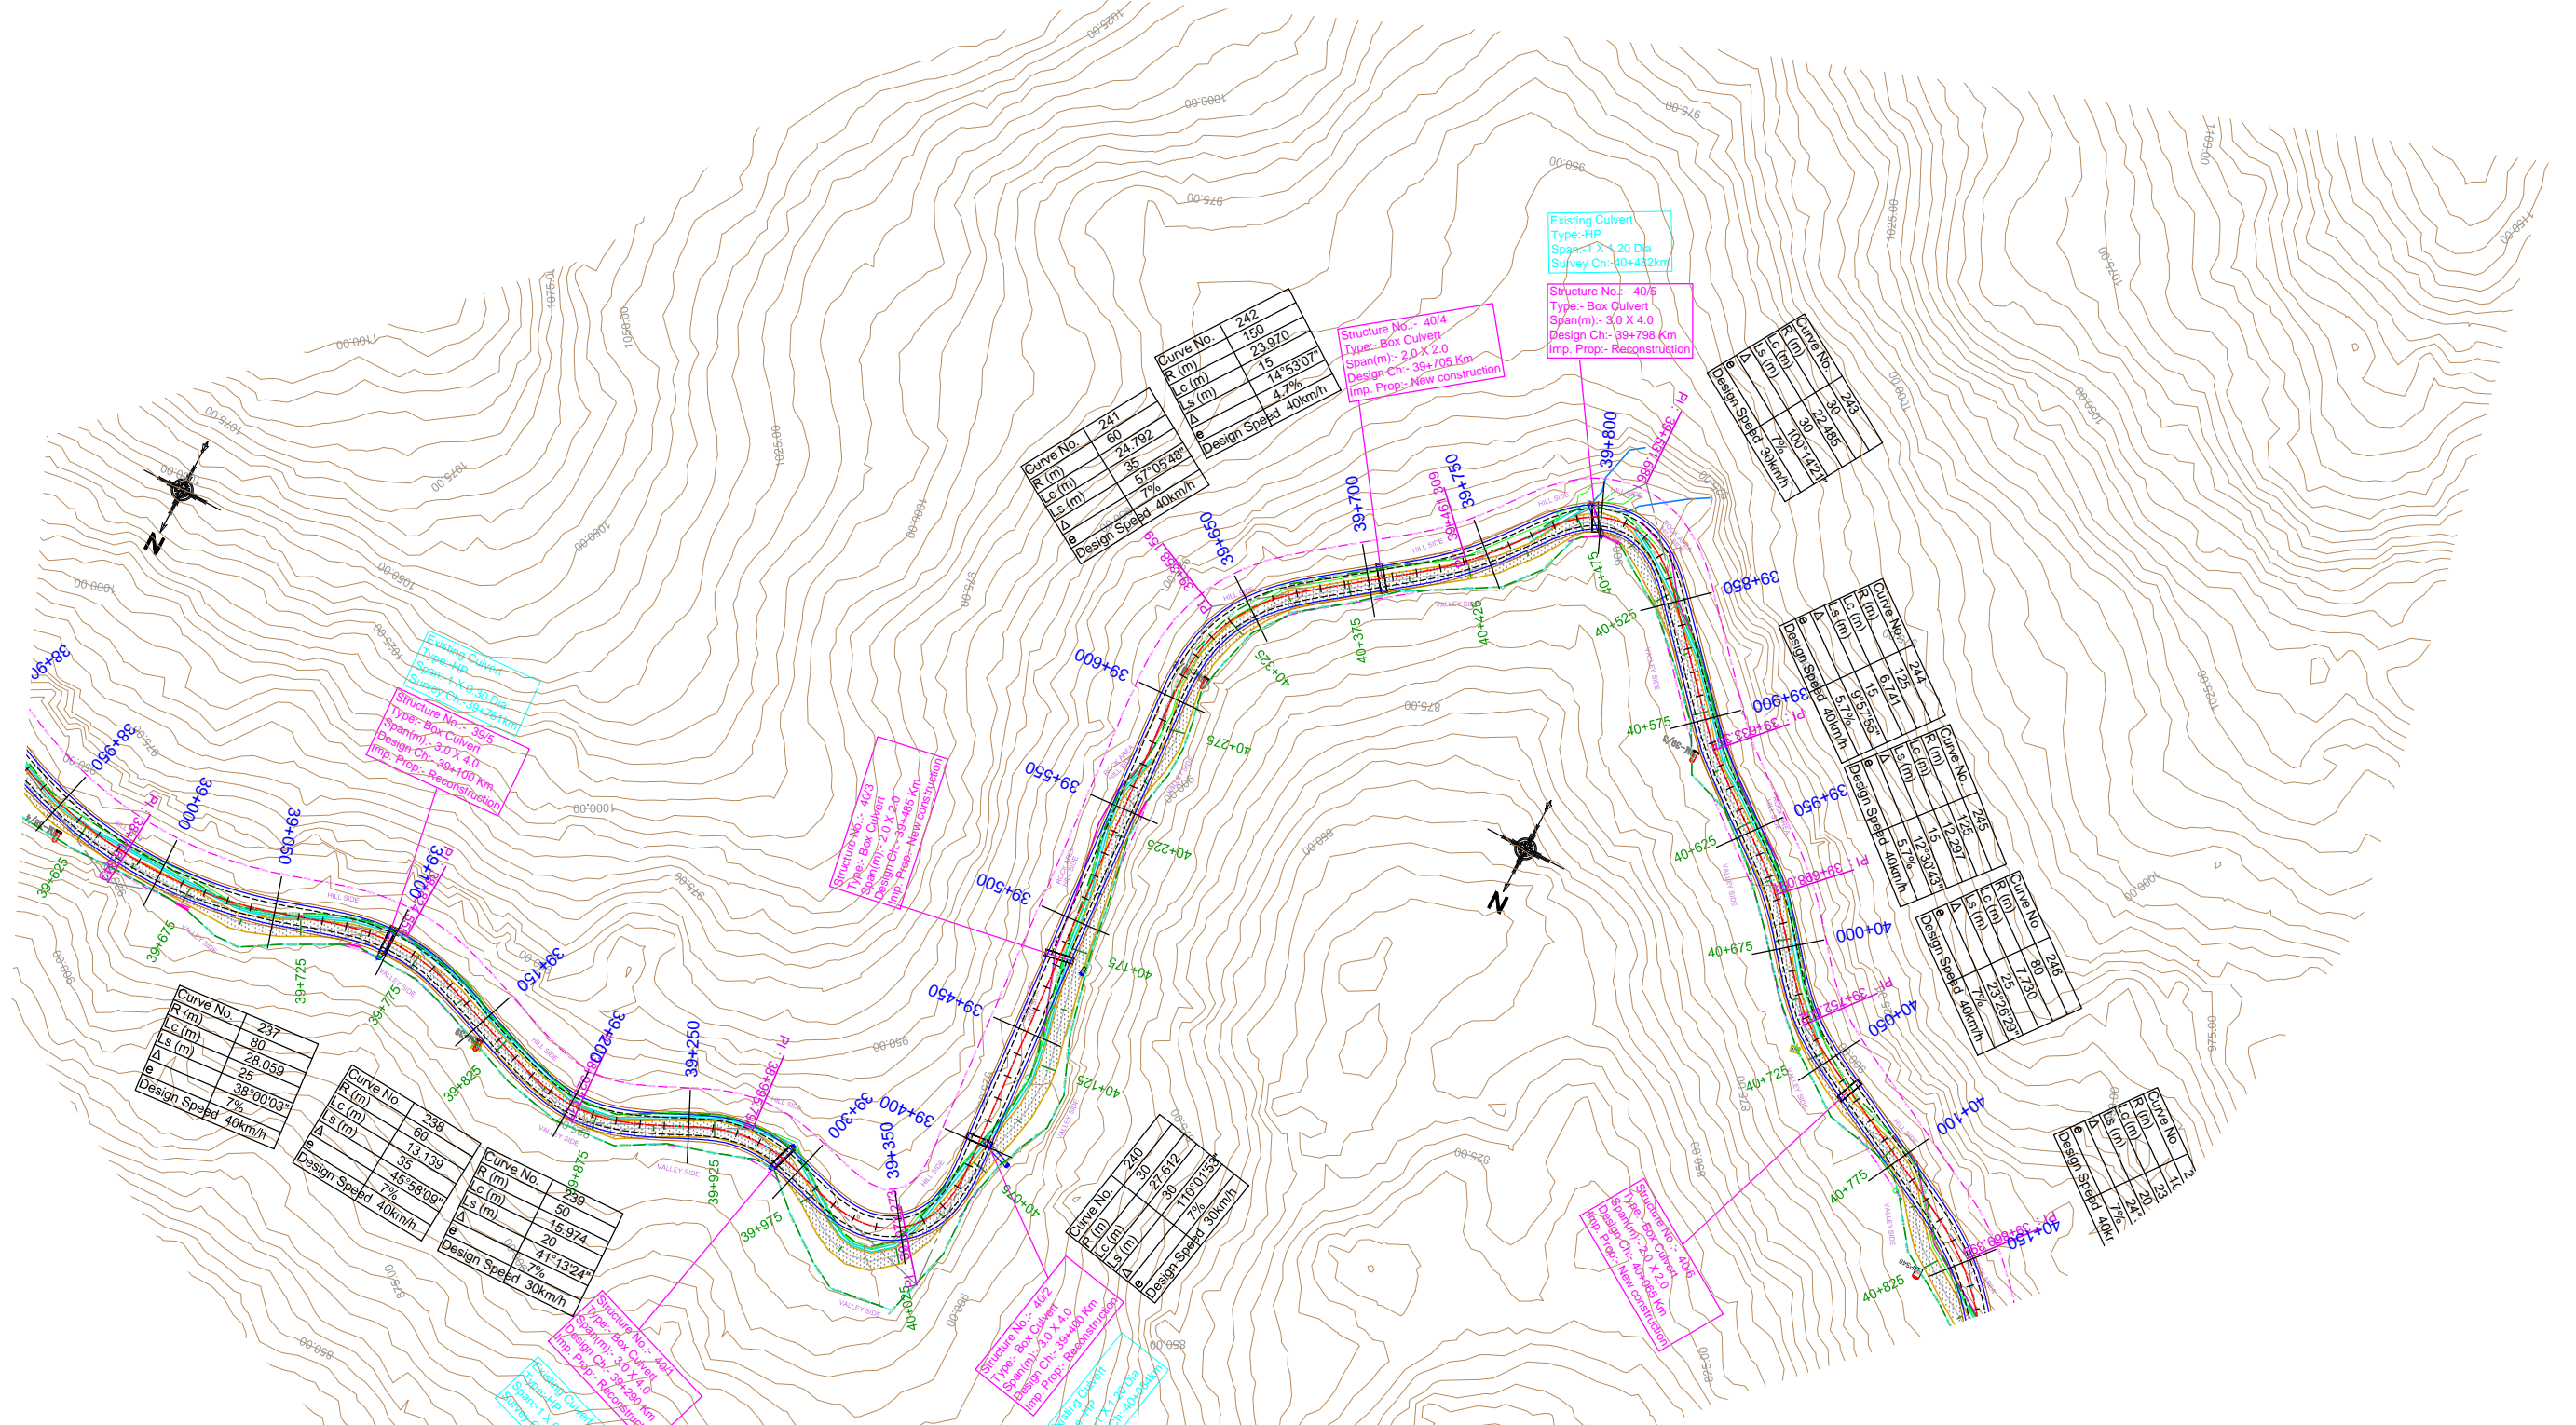

| MKD. | DATE | DESCRIPTION | CHKD. | APPRD. |
|-----------|------|-------------|-------|--------|
| REVISIONS | | | | |

Scale :-
H - 1:2500



DATE: FEB, 2021

CLIENT: NATIONAL HIGHWAYS AND INFRASTRUCTURE DEVELOPMENT CORPORATION LTD.
PTI Building, 3rd Floor, 4, Parliament Street, New Delhi - 110001

PROJECT: CONSULTANCY SERVICES FOR CARRYING OUT FEASIBILITY STUDY, PREPARATION OF DETAILED PROJECT REPORT AND PROVIDING PRE-CONSTRUCTION SERVICES IN RESPECT OF 2 LANING WITH PAVED SHOULDER OF IMPHAL-JIRIBAM SECTION OF NH-37 (NH-53) (LENGTH- 220 KM) IN THE STATE OF MANIPUR

TITLE: PLAN
Km 39+000 to Km 40+000


SUBMISSION TYPE: DRAFT DETAIL PROJECT REPORT

(PACKAGE NO. III)

CONSULTANT: CE TESTING COMPANY PVT. LTD.
124-A, N.S.C. Bose Road, Kolkata - 700092.




| | | | | | |
|--|-------------|--------------------|-----------|----------------|--|
| DWG NO :-CET/4047/NHIDCL/NH-37/I-I/DDPR/PP | | REVISION MKD. - R2 | | SHEET NO. - 07 | |
| Drawn By | Designed By | Checked By | Issued By | | |
| S.MANDAL | B. DAS | A.DEY | A. K.DAS | | |

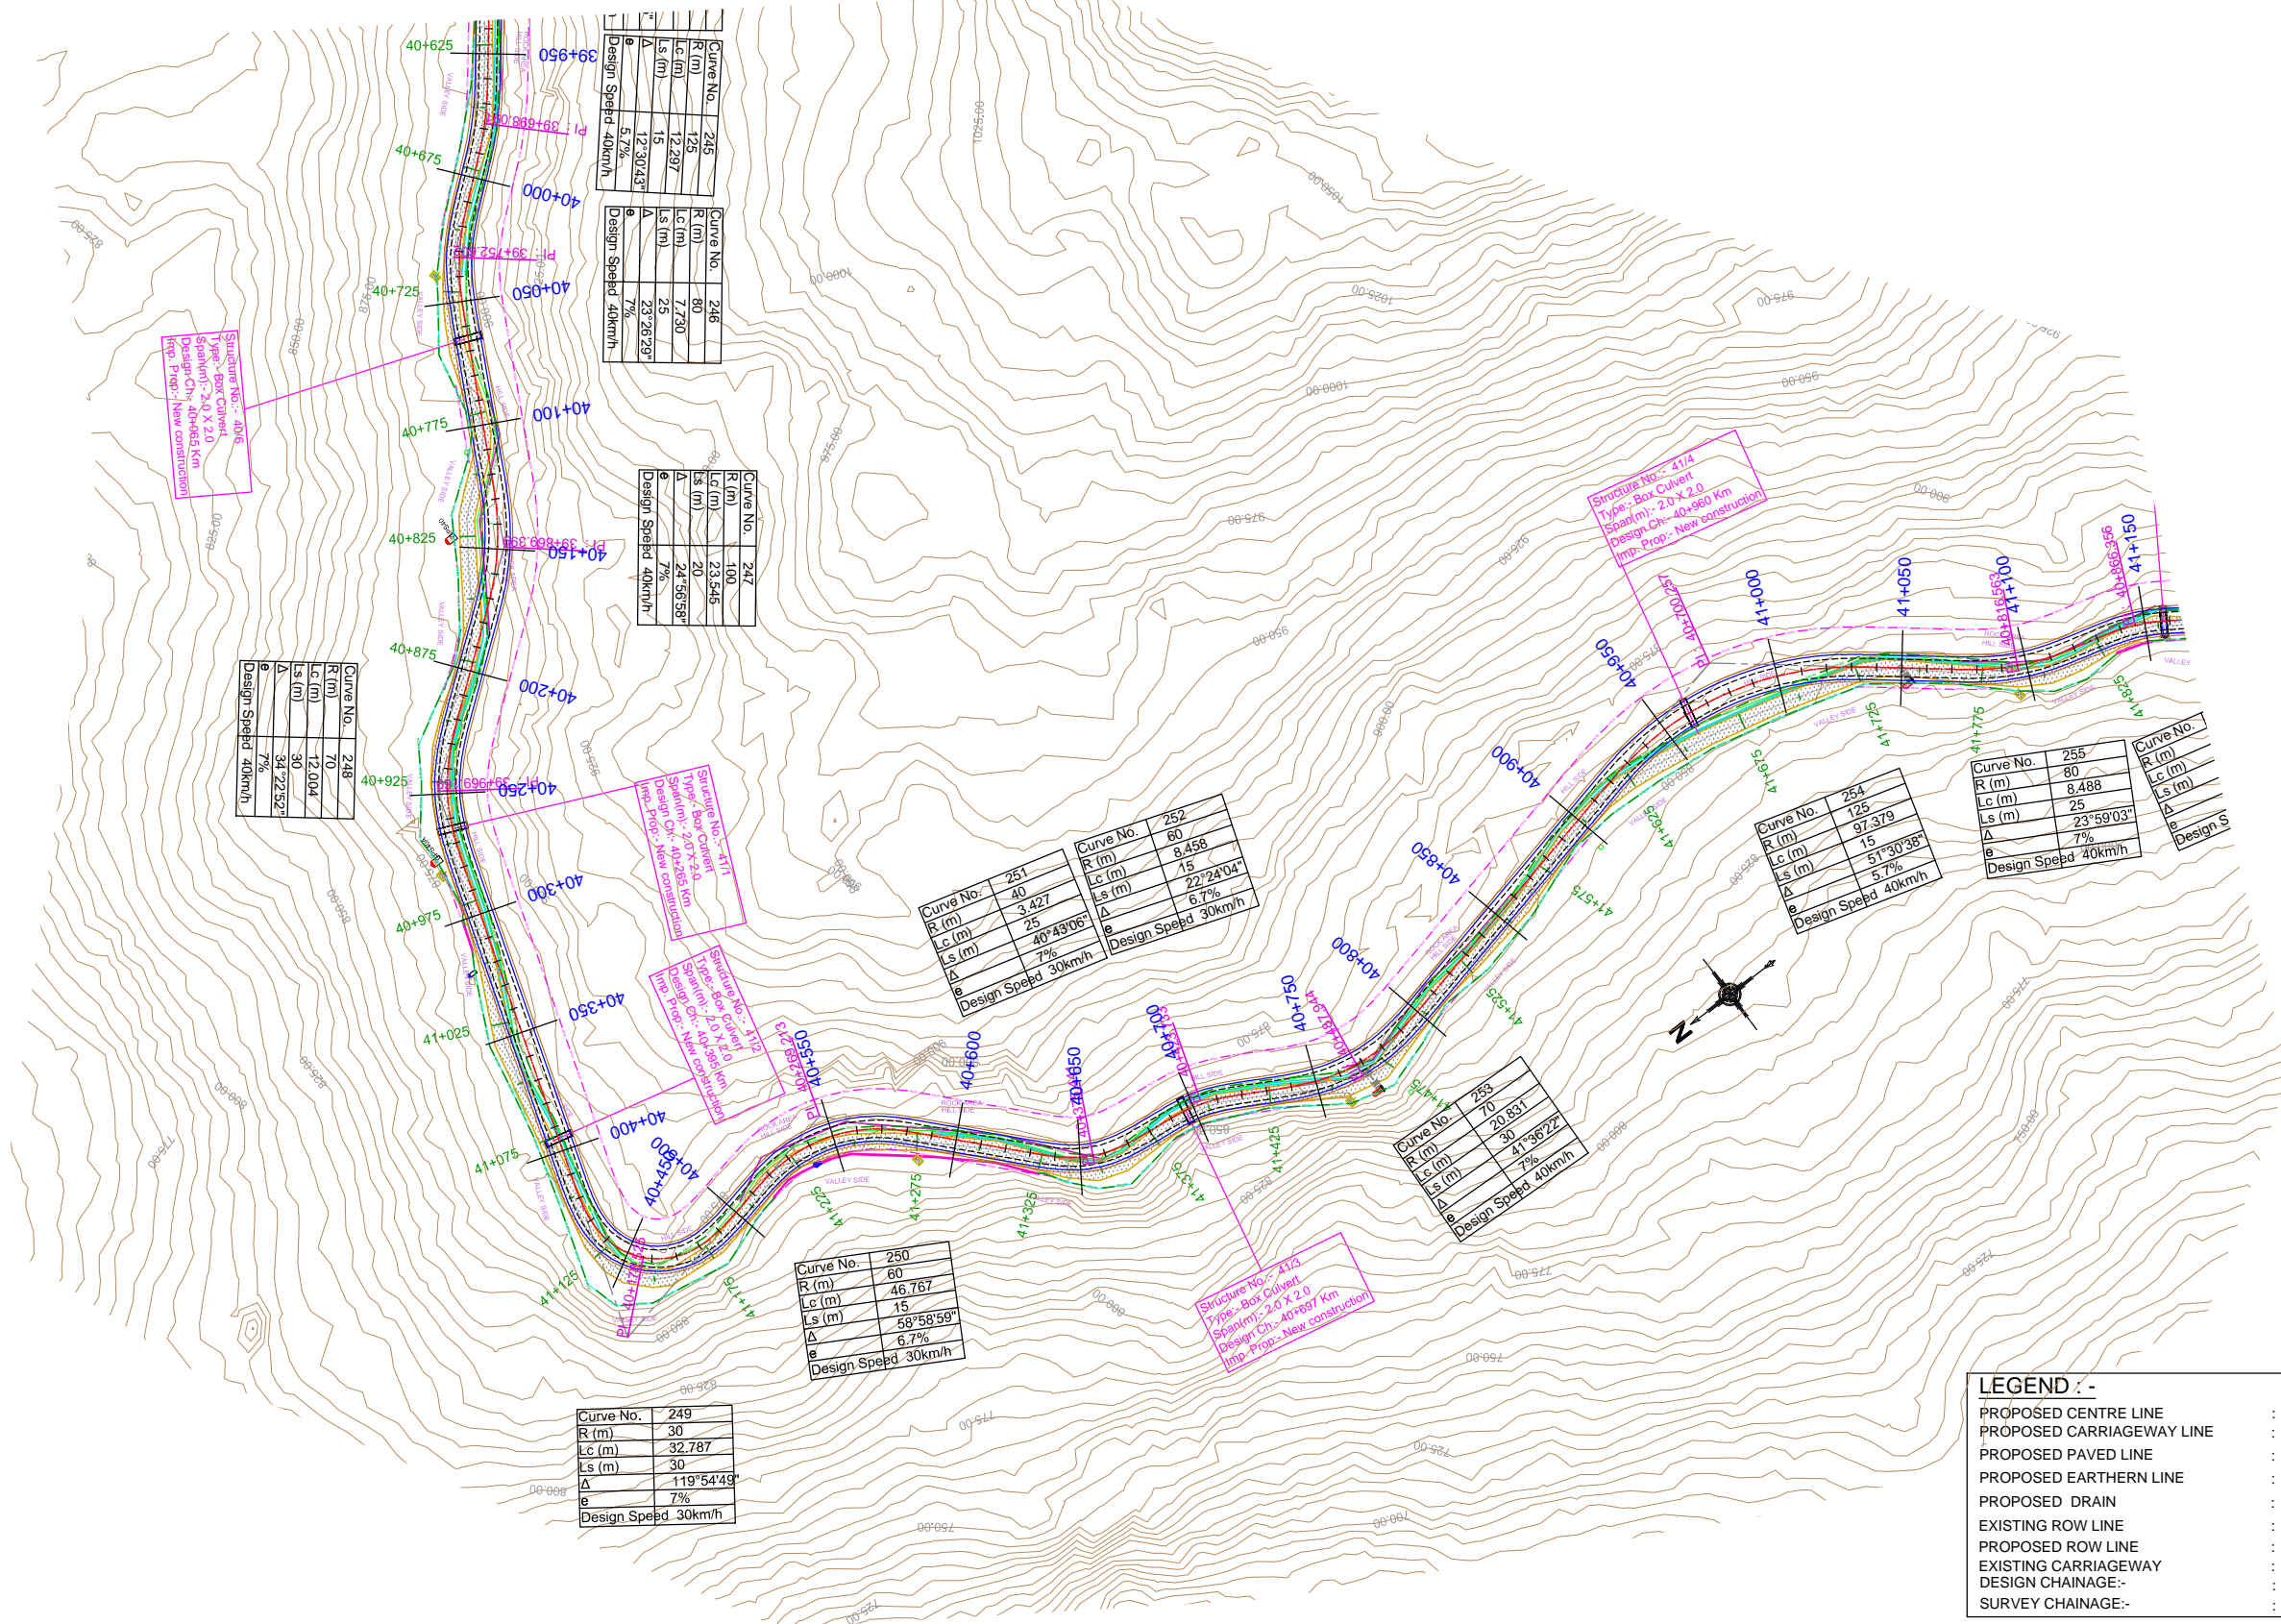

LEGEND :-

| | |
|---------------------------|-------------|
| PROPOSED CENTRE LINE | : - - - - - |
| PROPOSED CARRIAGEWAY LINE | : - - - - - |
| PROPOSED PAVED LINE | : ———— |
| PROPOSED EARTHEN LINE | : ———— |
| PROPOSED DRAIN | : ———— |
| EXISTING ROW LINE | : ———— |
| PROPOSED ROW LINE | : ———— |
| EXISTING CARRIAGEWAY | : ———— |
| DESIGN CHAINAGE:- | : 0+000 |
| SURVEY CHAINAGE:- | : 0+000 |

| | | | | | | | | | | | | | | | | | | | | | | | | |
|---|--|--|--|--|--|--|--|--|--|---------------------------------------|--|--|--|--|--|--|--|--|--|---|--|--|--|--|
| Scale :- H - 1:2500 | | | | | CLIENT: NATIONAL HIGHWAYS AND INFRASTRUCTURE DEVELOPMENT CORPORATION LTD. PTI Building, 3rd Floor, 4, Parliament Street, New Delhi - 110001 | | | | | TITLE: PLAN Km 40+000 to Km 41+000 | | | | | CONSULTANT: CE TESTING COMPANY PVT. LTD. 124-A, N.S.C. Bose Road, Kolkata - 700092. | | | | | DWG NO :- CET/4047/NHIDCL/NH-37/I-I/DDPR/PP | | | | |
| PROJECT: CONSULTANCY SERVICES FOR CARRYING OUT FEASIBILITY STUDY, PREPARATION OF DETAILED PROJECT REPORT AND PROVIDING PRE-CONSTRUCTION SERVICES IN RESPECT OF 2 LANING WITH PAVED SHOULDER OF IMPHAL-JIRIBAM SECTION OF NH-37 (NH-53) (LENGTH- 220 KM) IN THE STATE OF MANIPUR | | | | | SUBMISSION TYPE: DRAFT DETAIL PROJECT REPORT | | | | | (PACKAGE NO. III) | | | | | REVISION MKD. - R2 | | | | | | | | | |
| DATE: FEB, 2021 | | | | | DRAWN BY: S.MANDAL | | | | | DESIGNED BY: B. DAS | | | | | CHECKED BY: A.DEY | | | | | ISSUED BY: A. K.DAS | | | | |
| REVISIONS | | | | | | | | | | | | | | | | | | | | | | | | |




| |
|---|
| FINISHED ROAD LEVEL ALONG THE PROPOSED CL. | 894.020 | 892.875 | 891.731 | 890.586 | 889.442 | 888.298 | 887.153 | 886.009 | 884.864 | 883.720 | 882.576 | 881.431 | 880.287 | 879.142 | 877.998 | 876.854 | 875.709 | 874.565 | 873.420 | 872.276 | 871.132 | 869.987 | 868.843 | 867.698 | 866.554 | 865.410 | 864.265 | 863.121 | 861.976 | 860.832 | 859.687 | 858.543 | 857.398 | 856.254 | 855.109 | 853.964 | 852.820 | 851.675 | 850.530 | 849.386 | 848.241 | 847.097 | 845.952 | 844.808 | 843.663 | 842.518 | 841.373 | 840.229 | 839.084 | 837.939 | 0.944 | -0.209 | -1.364 | -2.519 |101.849 | -102.999 | -104.154 | -105.309 |211.569 | -212.719 | -213.874 | -215.029 | -216.184 | -217.339 | -218.494 | -219.649 | -220.804 | -221.959 | -223.114 | -224.269 | -225.424 | -226.579 | -227.734 | -228.889 | -230.044 | -231.199 | -232.354 | -233.509 | -234.664 | -235.819 | -236.974 | -238.129 | -239.284 | -240.439 | -241.594 | -242.749 | -243.904 | -245.059 | -246.214 | -247.369 | -248.524 | -249.679 | -250.834 | -251.989 | -253.144 | -254.299 | -255.454 | -256.609 | -257.764 | -258.919 | -260.074 | -261.229 | -262.384 | -263.539 | -264.694 | -265.849 | -267.004 | -268.159 | -269.314 | -270.469 | -271.624 | -272.779 | -273.934 | -275.089 | -276.244 | -277.399 | -278.554 |
|---|

LEGEND :-


| | |
|---------------------------|-------|
| PROPOSED CENTRE LINE | --- |
| PROPOSED CARRIAGEWAY LINE | --- |
| PROPOSED PAVED LINE | --- |
| PROPOSED EARTHEN LINE | --- |
| PROPOSED DRAIN | --- |
| EXISTING ROW LINE | --- |
| PROPOSED ROW LINE | --- |
| EXISTING CARRIAGEWAY | --- |
| DESIGN CHAINAGE:- | 0+000 |
| SURVEY CHAINAGE:- | 0+000 |



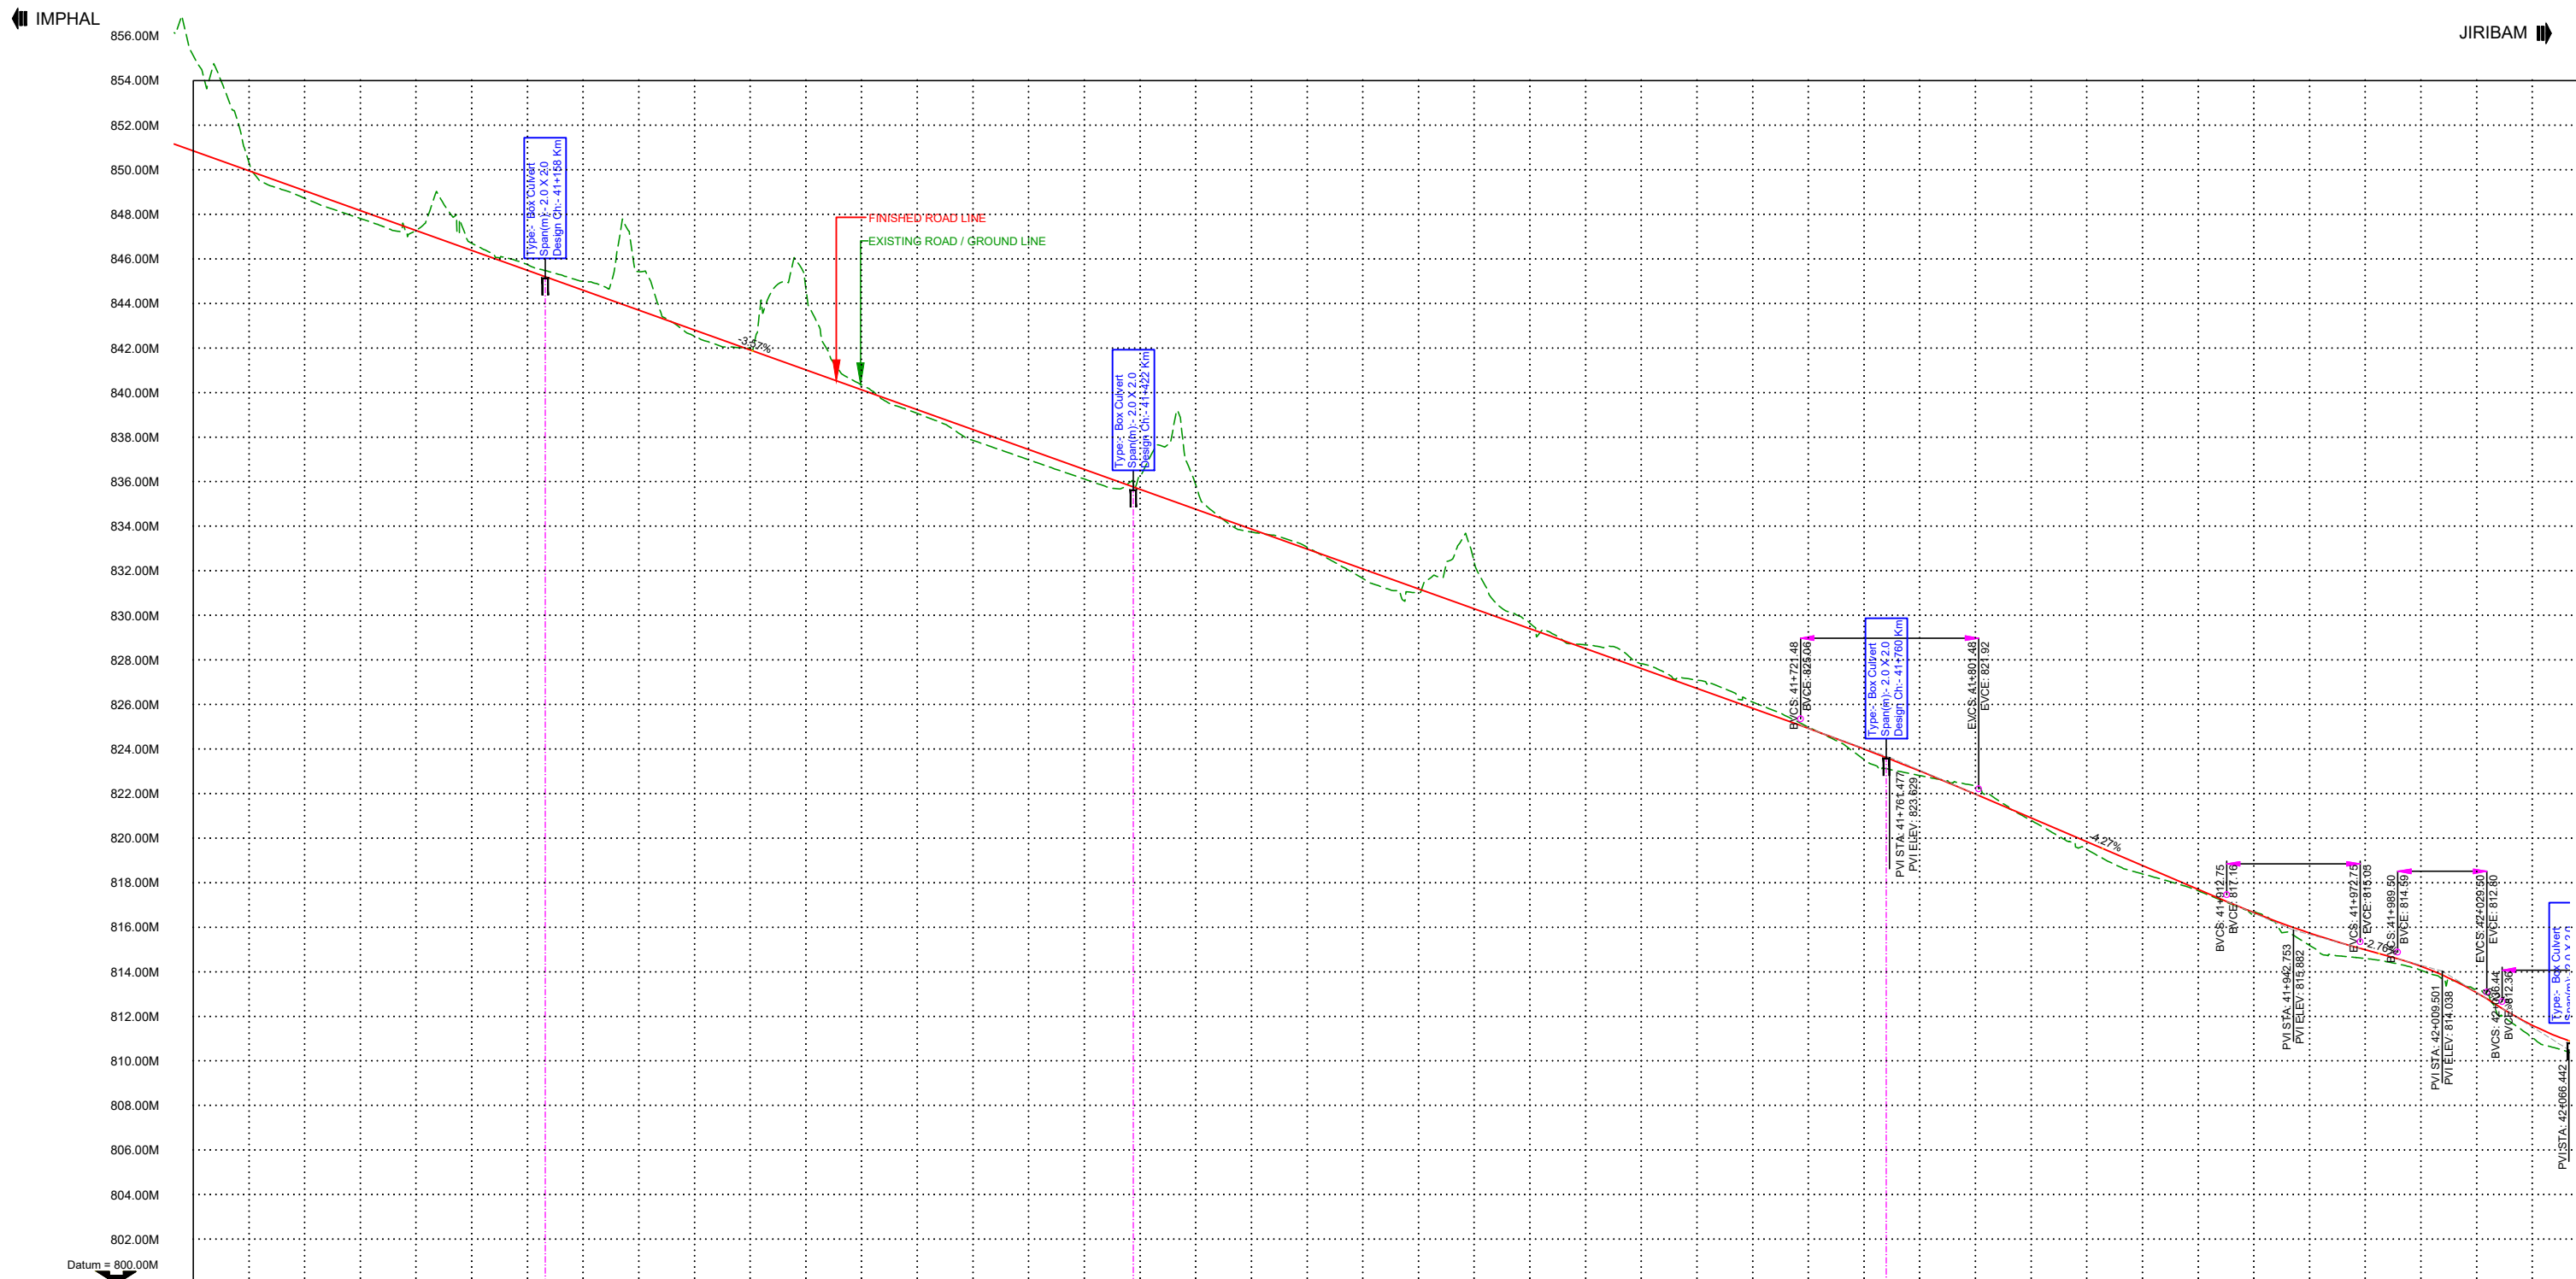

| |
|---|
| FINISHED ROAD LEVEL ALONG THE PROPOSED CL. | 850.847 | 849.953 | 849.059 | 848.166 | 847.272 | 846.379 | 845.485 | 844.592 | 843.698 | 842.804 | 841.911 | 841.017 | 840.124 | 839.230 | 838.337 | 837.443 | 836.550 | 835.656 | 834.762 | 833.869 | 832.975 | 828.082 | 831.188 | 830.295 | 829.401 | 828.507 | 827.614 | 826.720 | 825.827 | 824.933 | 824.040 | 823.147 | 822.253 | 821.359 | 816.466 | 815.572 | 814.678 | 813.784 | 812.890 | 811.996 | | | |
| EXISTING GROUND LEVEL ALONG THE PROPOSED CL. | 855.139 | 850.350 | 848.726 | 847.817 | 847.280 | 846.707 | 845.751 | 844.993 | 845.427 | 842.529 | 841.953 | 844.717 | 840.351 | 839.070 | 837.856 | 836.986 | 836.121 | 836.300 | 835.884 | 833.744 | 833.086 | 831.660 | 831.026 | 832.391 | 829.662 | 828.683 | 827.834 | 827.100 | 826.107 | 824.995 | 823.534 | 822.817 | 822.317 | 820.800 | 819.489 | 818.400 | 817.640 | 816.508 | 815.192 | 814.604 | 814.078 | 813.249 | 811.051 |
| HORIZONTAL ALIGNMENT | |
| VERTICAL ALIGNMENT | |
| SUPERELEVATION (e %) | |
| CHAINAGE (KM) | 41+000 | 41+025 | 41+050 | 41+075 | 41+100 | 41+125 | 41+150 | 41+175 | 41+200 | 41+225 | 41+250 | 41+275 | 41+300 | 41+325 | 41+350 | 41+375 | 41+400 | 41+425 | 41+450 | 41+475 | 41+500 | 41+525 | 41+550 | 41+575 | 41+600 | 41+625 | 41+650 | 41+675 | 41+700 | 41+725 | 41+750 | 41+775 | 41+800 | 41+825 | 41+850 | 41+875 | 41+900 | 41+925 | 41+950 | 41+975 | 42+000 | 42+025 | 42+050 |

| | | | | | | | | | | | | | | | | | | | | | | | |
|---|--|--|--|---|--|--|--|--|--|--|--|--|--|--|--|---|--|--|--|---|--|--|--|
| Scale :- H -1:2500 V -1:250 | | | | | | | | CLIENT: NATIONAL HIGHWAYS AND INFRASTRUCTURE DEVELOPMENT CORPORATION LTD. PTI Building, 3rd Floor, 4, Parliament Street, New Delhi - 110001 | | | | TITLE: PROFILE Km 41+000 to Km 42+000 | | | | CONSULTANT: CE TESTING COMPANY PVT. LTD. Engineering Consultants 124-A, N.S.C. Bose Road, Kolkata - 700092. | | | | DWG NO :- CET/4047/NHIDCL/NH-37/I-J/DDPR/PP REVISION MKD. - R2 SHEET NO. - 9A | | | |
| PROJECT: CONSULTANCY SERVICES FOR CARRYING OUT FEASIBILITY STUDY, PREPARATION OF DETAILED PROJECT REPORT AND PROVIDING PRE-CONSTRUCTION SERVICES IN RESPECT OF 2 LANE WITH PAVED SHOULDER OF IMPHAL-JIRIBAM SECTION OF NH-37 (NH-53) (LENGTH- 220 KM) IN THE STATE OF MANIPUR | | | | SUBMISSION TYPE: DRAFT DETAIL PROJECT REPORT (PACKAGE NO. III) | | | | Drawn By: S.MANDAL Designed By: B. DAS Checked By: A.DEY Issued By: A. K.DAS | | | | MKD. DATE DESCRIPTION CHKD. APPRD. DATE: FEB, 2021 | | | | | | | | | | | |

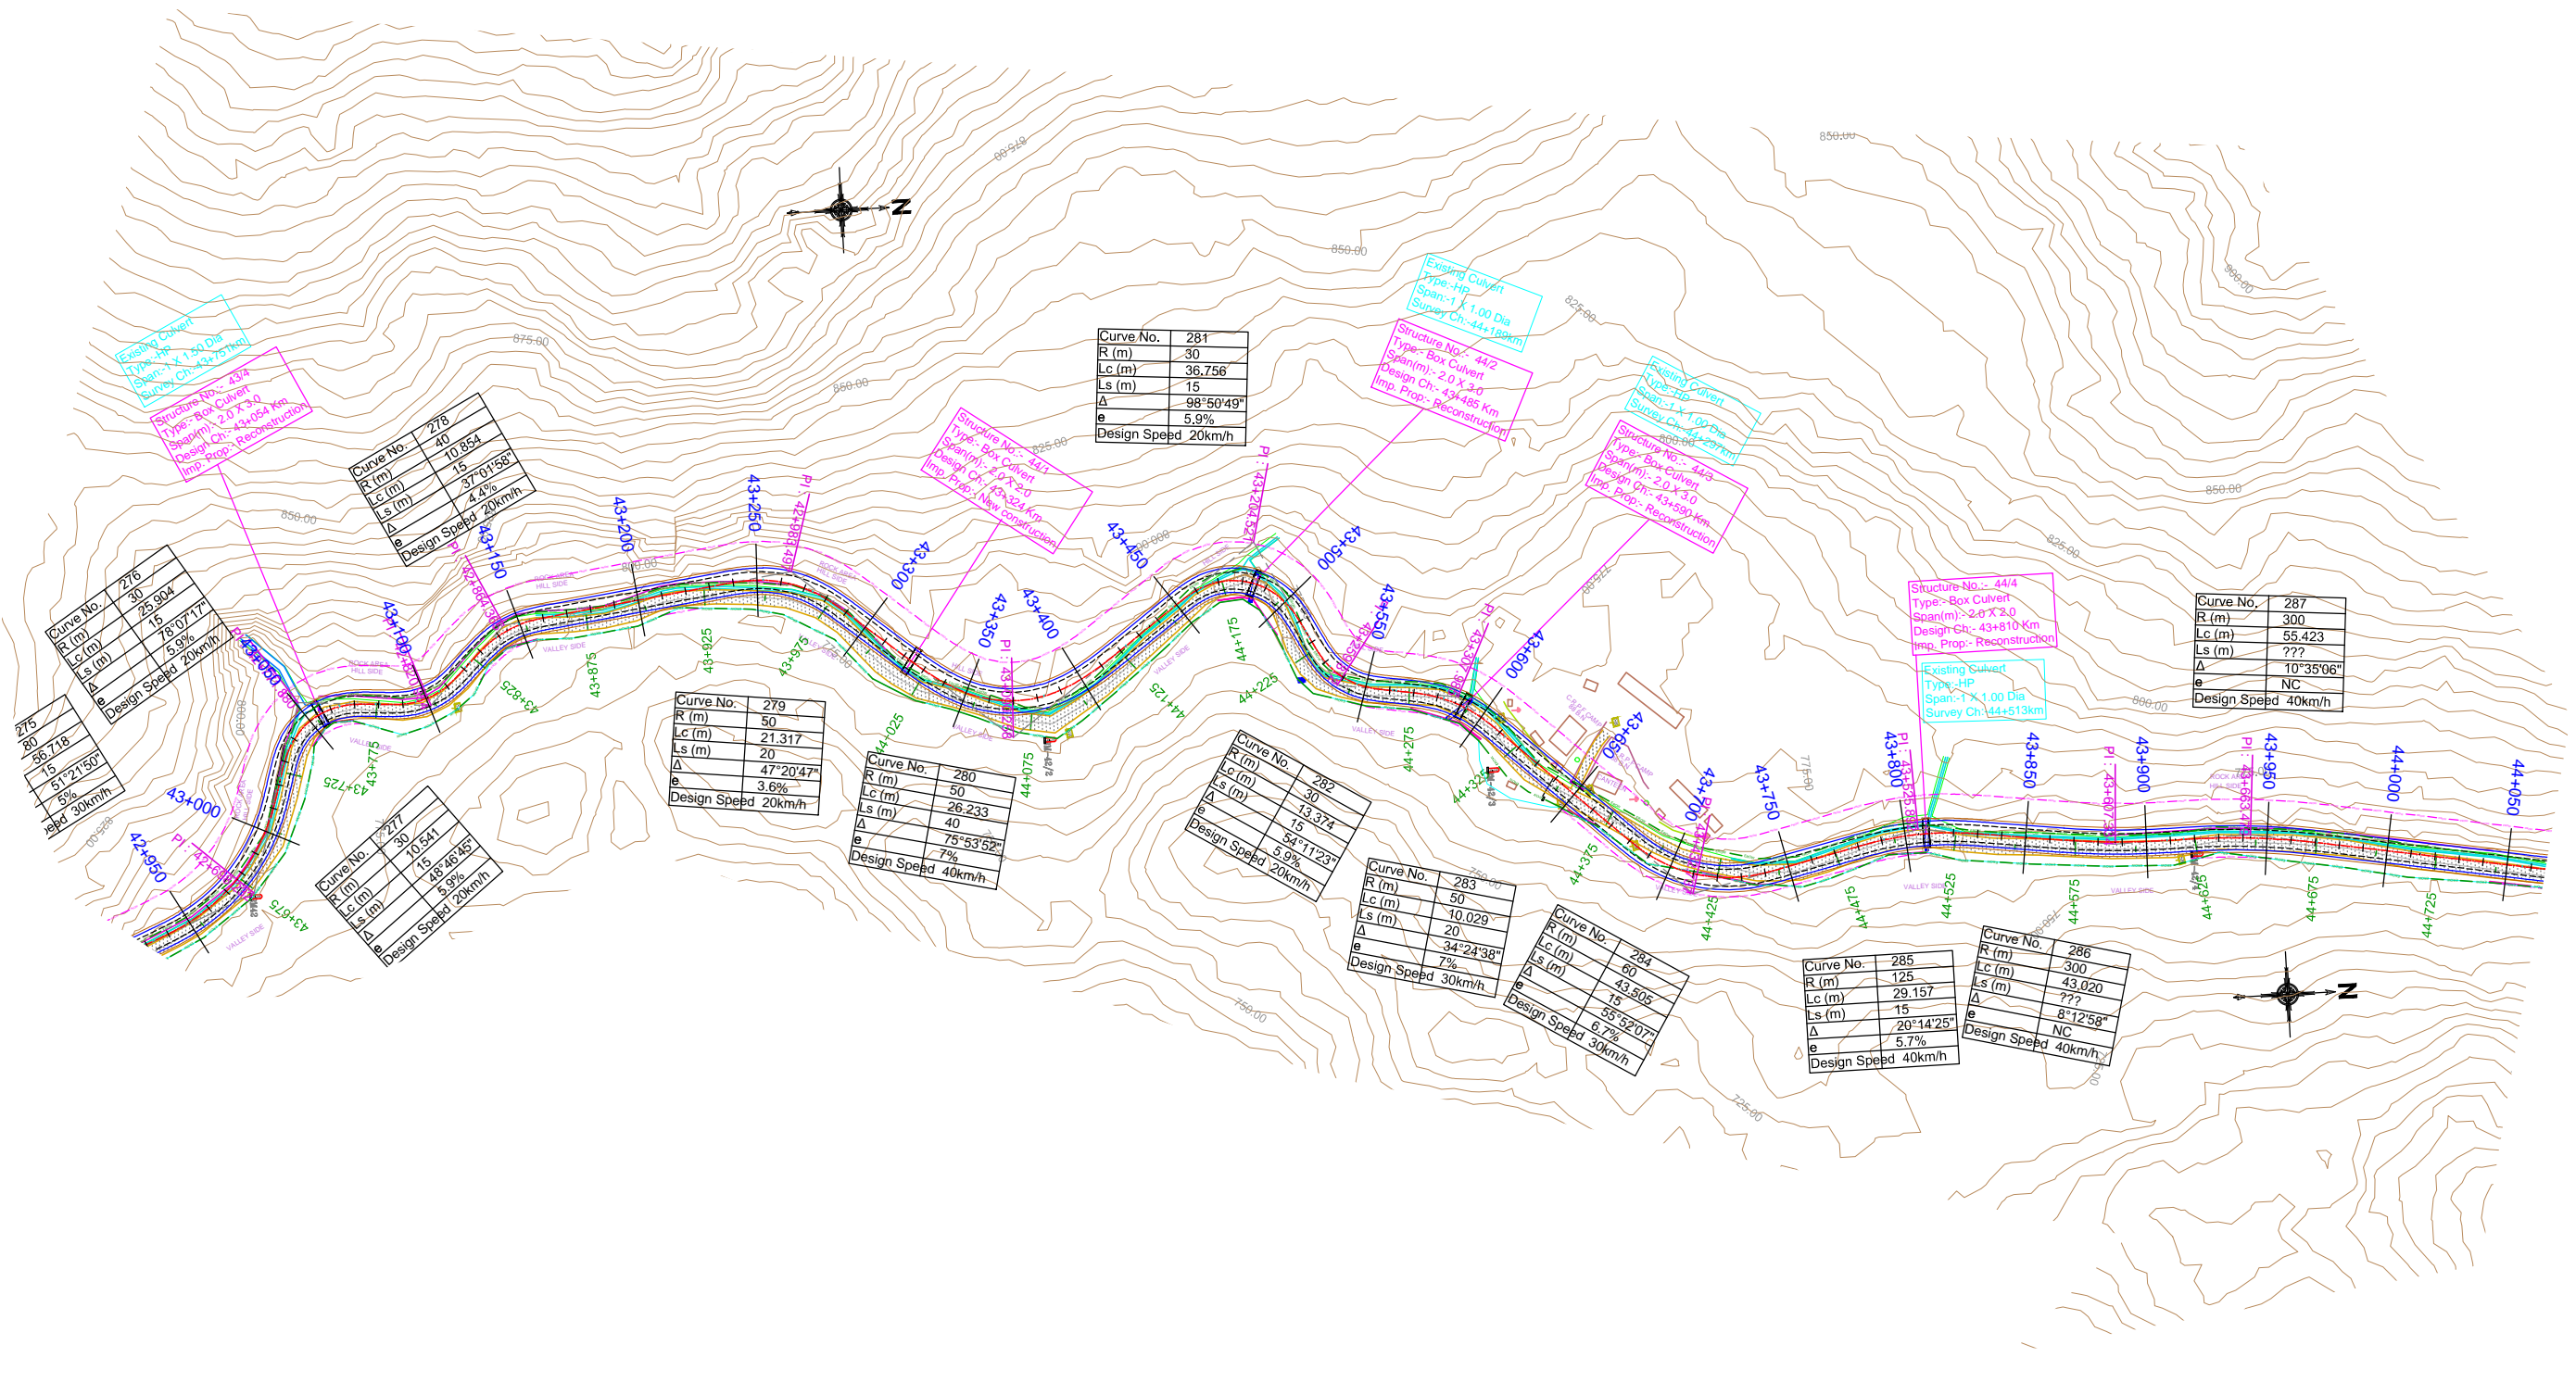

LEGEND :-

| | |
|---------------------------|-------|
| PROPOSED CENTRE LINE | --- |
| PROPOSED CARRIAGEWAY LINE | ---- |
| PROPOSED PAVED LINE | ===== |
| PROPOSED EARTHEN LINE | ----- |
| PROPOSED DRAIN | ----- |
| EXISTING ROW LINE | ----- |
| PROPOSED ROW LINE | ----- |
| EXISTING CARRIAGEWAY | ----- |
| DESIGN CHAINAGE:- | 0+000 |
| SURVEY CHAINAGE:- | 0+000 |

| | | | | |
|-----------|------|-------------|-------|--------|
| MKD. | DATE | DESCRIPTION | CHKD. | APPRD. |
| REVISIONS | | | | |

Scale :-
H - 1:2500

DATE:
FEB, 2021

CLIENT: NATIONAL HIGHWAYS AND INFRASTRUCTURE DEVELOPMENT CORPORATION LTD.
PTI Building, 3rd Floor, 4, Parliament Street, New Delhi - 110001

PROJECT: CONSULTANCY SERVICES FOR CARRYING OUT FEASIBILITY STUDY, PREPARATION OF DETAILED PROJECT REPORT AND PROVIDING PRE-CONSTRUCTION SERVICES IN RESPECT OF 2 LANING WITH PAVED SHOULDER OF IMPHAL-JIRIBAM SECTION OF NH-37 (NH-53) (LENGTH- 220 KM) IN THE STATE OF MANIPUR

TITLE: PLAN
Km 43+000 to Km 44+000

SUBMISSION TYPE: DRAFT DETAIL PROJECT REPORT

(PACKAGE NO. III)

CONSULTANT: CE TESTING COMPANY PVT. LTD.
124-A, N.S.C. Bose Road, Kolkata - 700092.

DWG NO :- CET/4047/NHIDCL/NH-37/I-J/DDPR/PP

REVISION MKD. - R2 SHEET NO. - 11

| | | | |
|----------|-------------|------------|-----------|
| Drawn By | Designed By | Checked By | Issued By |
| S.MANDAL | B. DAS | A.DEY | A. K.DAS |