



BHARATMALA
ROAD TO PROSPERITY



BUILDING INFRASTRUCTURE - BUILDING THE NATION
Regional Office - Dehradun
A Govt. of India Undertaking

CIN U45400DL2014GOI269062

A PUBLIC SECTOR UNDERTAKING

NHIDCL/AMLCP/DPR/Uttarakhand/2022/2363

Dated:12.07.2022

To,

All the Prospective Bidders,

Name of work: Consultancy Services for Feasibility Study, Preparation of Detailed Project Report, Architectural & Structural Design of Mechanised/Automated Multilevel Car Parking System at (i) Magistrate Office Campus, Haridwar, Uttarakhand (ii) Tehsil Office Campus, Haridwar, Uttarakhand (iii) GMVN-Land, near Library Chowk, Mussoorie, Uttarakhand in the State of Uttarakhand (3rd call): -Reg.

Tender ID-NHIDCL/AMLCP/ DPR /Uttarakhand/ 2022_NHIDC_699263_1


Corrigendum-I

Sl. No.	Description	Existing	Modified
1	Section-I clause 4.1 Work Experience (b) (ii)	Experience of having successfully completed design installation, testing and commissioning work as OEM ** (Original Equipment Supplier) of similar works of automated multilevel car parking systems in either 3 separate comparable projects in India or 10 projects abroad of minimum 100 cars during last 07 (seven) years with Central/State Government/ Central Autonomous Body/ Central Public Sector Undertaking/Municipal body. Such a bidder must execute a MoU of collaboration for technical expertise as per Annexure F. Further, the Experience Certificate/ Completion Certificate in any of the above para i.e. b (iii) or b (ii) should explicitly state that the parking system is automatic having capacity of minimum 100 cars.	Experience of having successfully completed design installation, testing and commissioning work as OEM ** (Original Equipment Supplier) of similar works of automated multilevel car parking systems in either 01 project of minimum 200 cars in India or 3 separate comparable projects in India of minimum 100 cars or 10 projects abroad of minimum 100 cars during last 07 (seven) years with Central/State Government/ Central Autonomous Body/ Central Public Sector Undertaking/Municipal body. Such a bidder must execute a MoU of collaboration for technical expertise as per Annexure F. Further, the Experience Certificate/ Completion Certificate in any of the above para i.e. b (i) or b (ii) should explicitly state that the parking system is automatic having capacity of minimum 100 cars.
2	Appendix-I Location	Approx. area given	Approx. area map enclosed

Prem Chand
12/07/22

Prem Chand
DGM(P)
RO-Dehradun

KEY PLAN FOR PARKING AT TAHSEEL CAMPUS

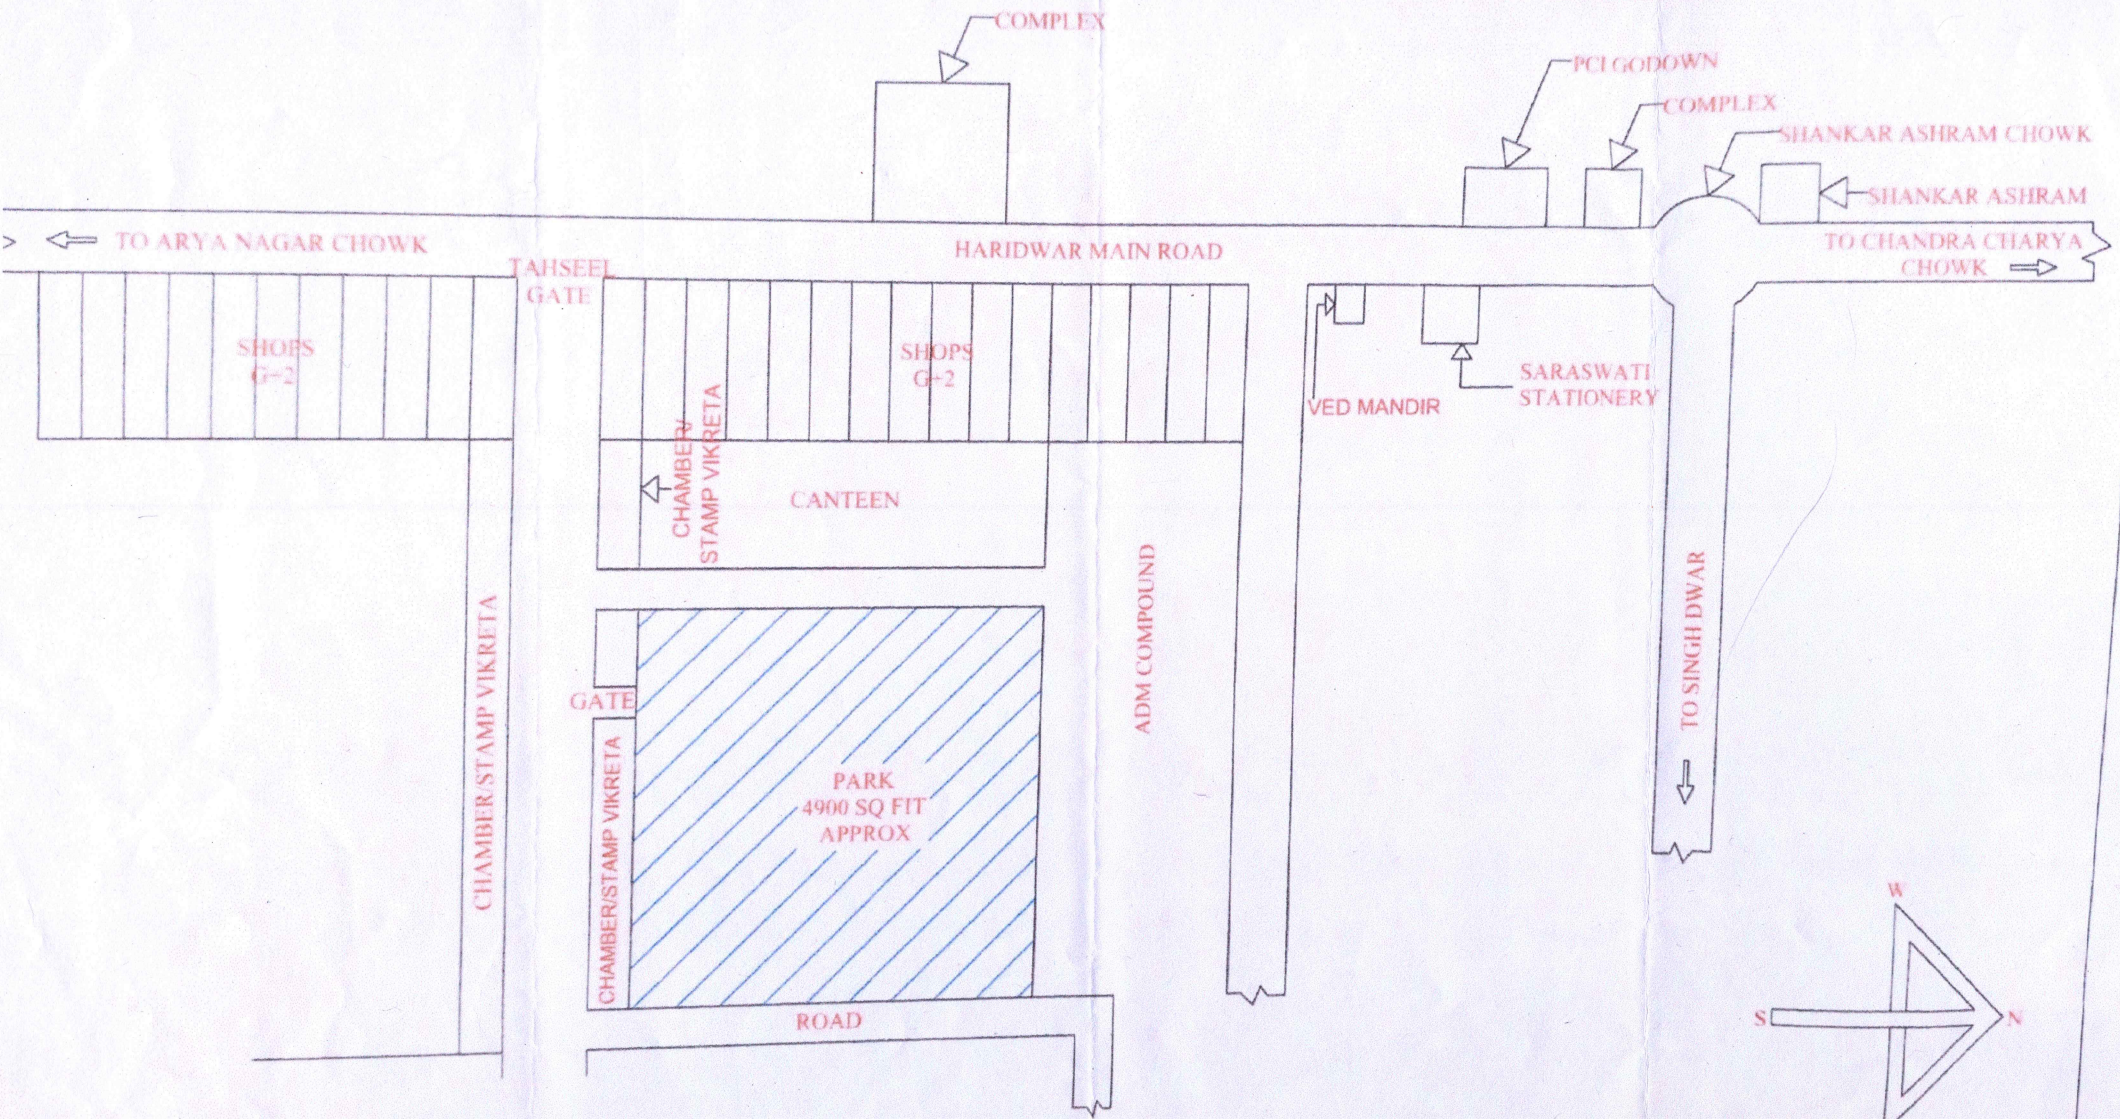


KEY PLAN
(N.T.S.)

Handwritten notes:
m/s...
CITRAME H.R.P.A

TAHSEEL
CAMPUS

29

KEY PLAN FOR PARKING AT MAGISTRATE COURT

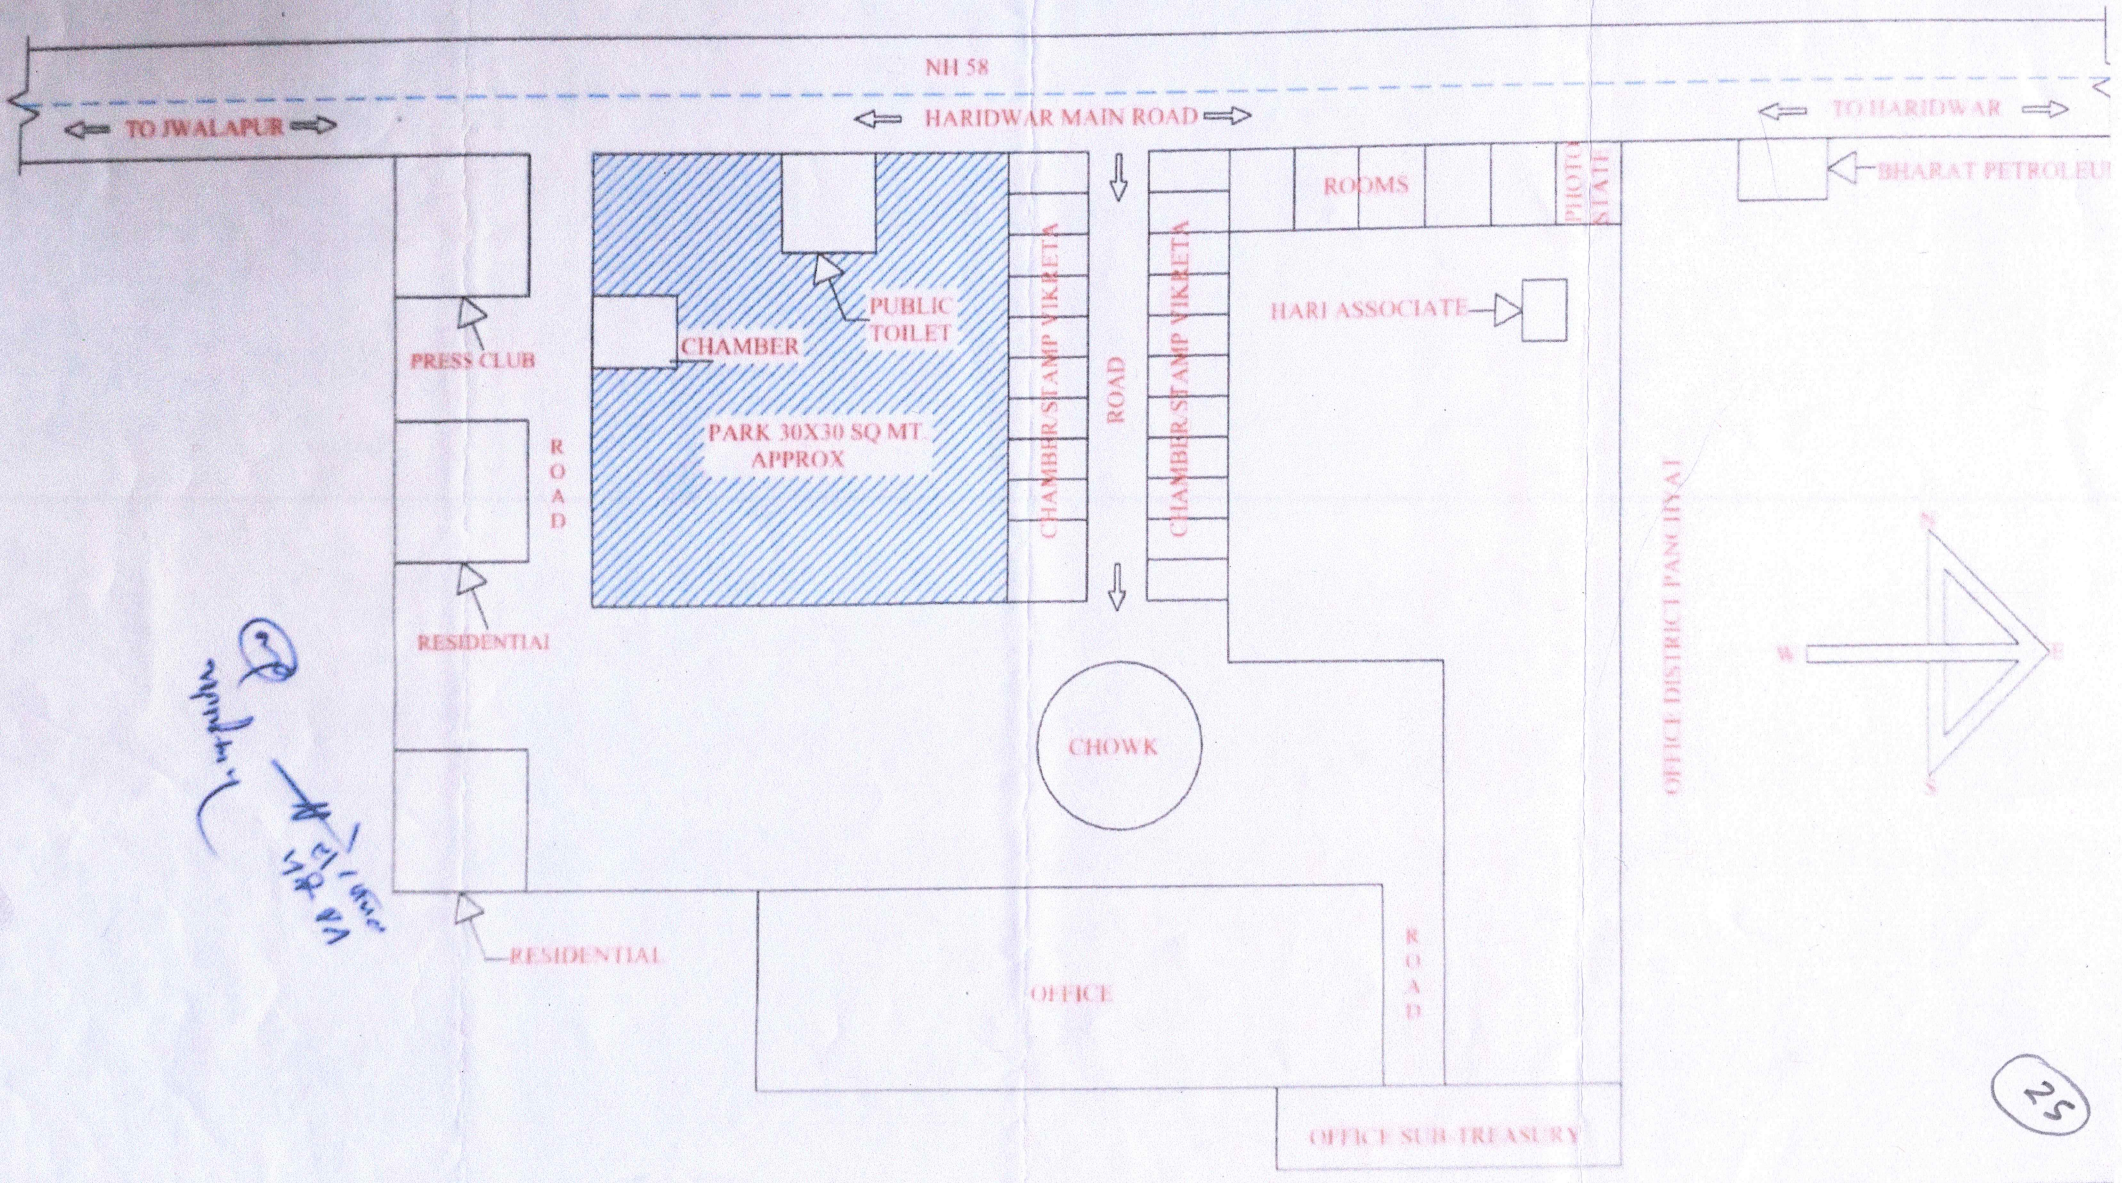

Handwritten notes:
1. 12/11/2019
2. 12/11/2019
3. 12/11/2019


GMVN Land, near Library Chowk, Mussoorie, Uttarakhand site map

W OF PART OF SANDY HOTEL ESTATE, SITUATED AT CORNER OF LIBRARY
VILLAGE ROAD ABOUT 200 MT. FROM GANDHI CHOWK MUSSOORIE.

- BY: 1. SH. GYAN PRAKASH S/O SH. JAGDISH PRASAD
 2. SH. JAGDISH PRASAD S/O LATE SH. MILKHI RAM.
 3. SH. SHARWAN KUMAR S/O LATE SH. RAMESHWAR DAS.
 4. SMT. ARCHANA DEVI W/O SH. ASHOK KUMAR.
 5. SH. SANJAY S/O SH. JUGMANDER DAS
 6. SH. DEEPAK S/O SH. MOHAN LAL.
 7. SMT. BIMLA GARG W/O SH. M. L. GARG.

SOLD TO: GARHWAL MANDAL VIKAS NIGAM

SOLD PLOT MEASURING 2.065 ACRES (8356.64 SQ.M.) MARKED BY LETTERS
A B C D E F G H I J K L M N O P Q R S U V W X Y SHOWN BY RED COLOUR.

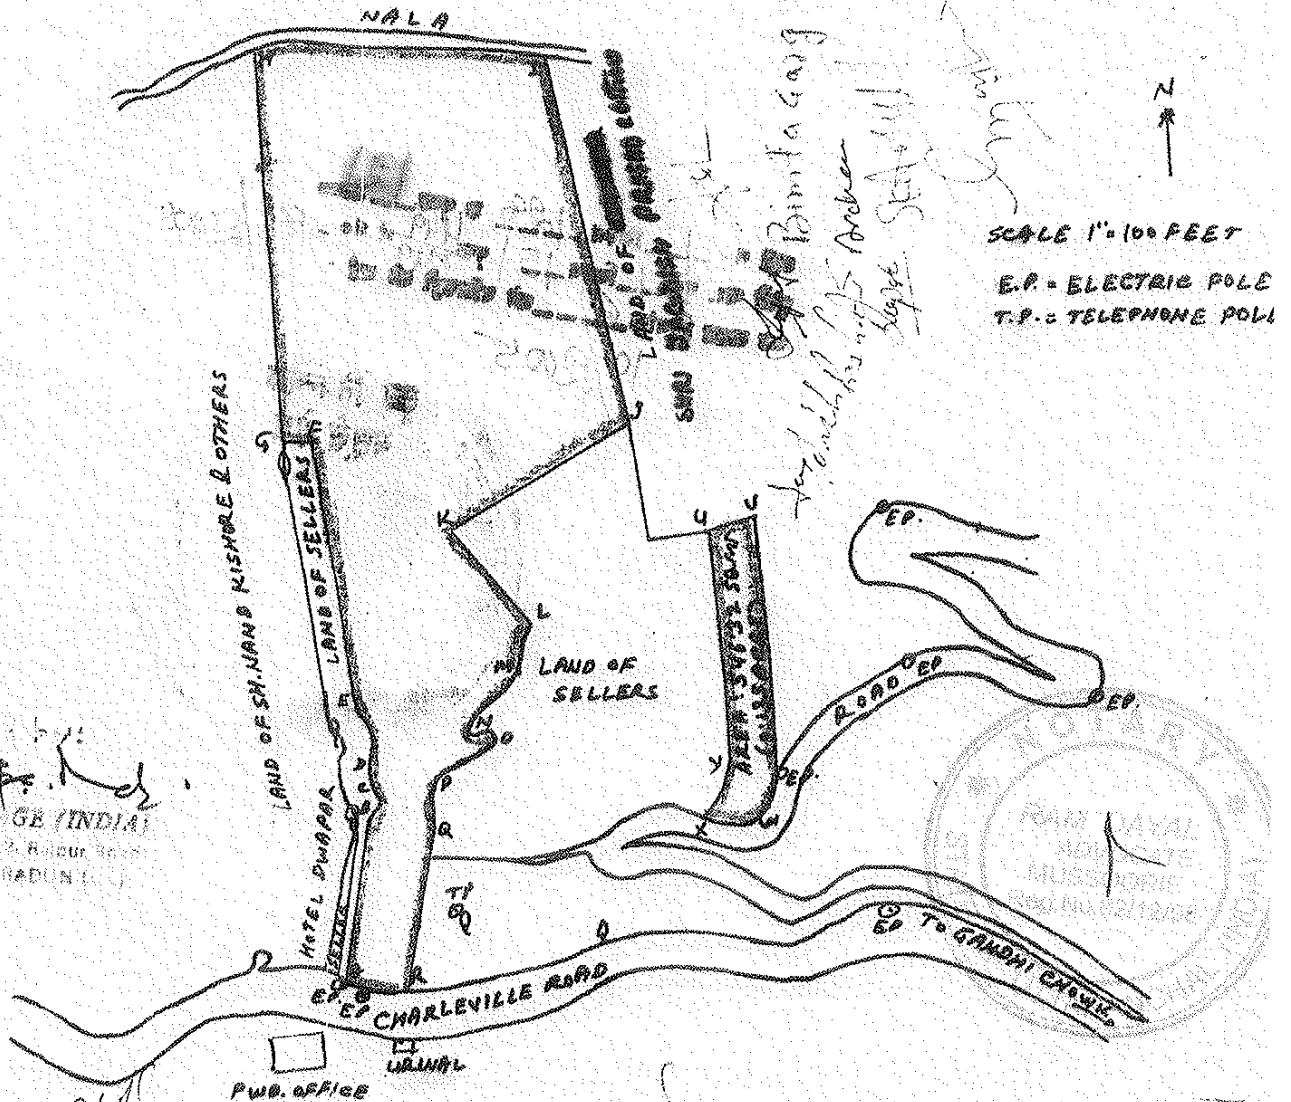

A.K.
 A.P. - GE (INDIA)
 53/11/2, RAJOUR ROAD,
 BEHRAHUN (U.P.)

Jagdish Prasad
Kimta Garg
 SIG. OF SELLERS

TRUE COPY ATTESTED

Rajendra
 21/9/10
 (RAM DRAJ)
 Advocate, Notary
 Reg No. 62/12/98
 MUSSOORIE (U.P.)

General Manager (Purchasing)
 Garhwal Mandal Vikas Nigam Ltd.
 Dehra Dun
 SIG. OF PURCHASER