



TYPICAL CROSS SECTION OF REINFORCED EARTH COMPOSITE SYSTEM WITH TOE PROTECTION AT CH. 37+450

TITLE : PROPOSAL FOR STABILIZATION OF SINKING ZONE OF PROPOSED KOHIMA BYPASS IN THE STATE OF NAGALAND							
DRAWN BY:	CHD BY:	APP BY:	ISSUED BY:	DRAWING NO. PROPOSAL/01	SHEET No. 01/05		
..	PROJECT NO.	SCALE AS SHOWN	REV. 00	DATE

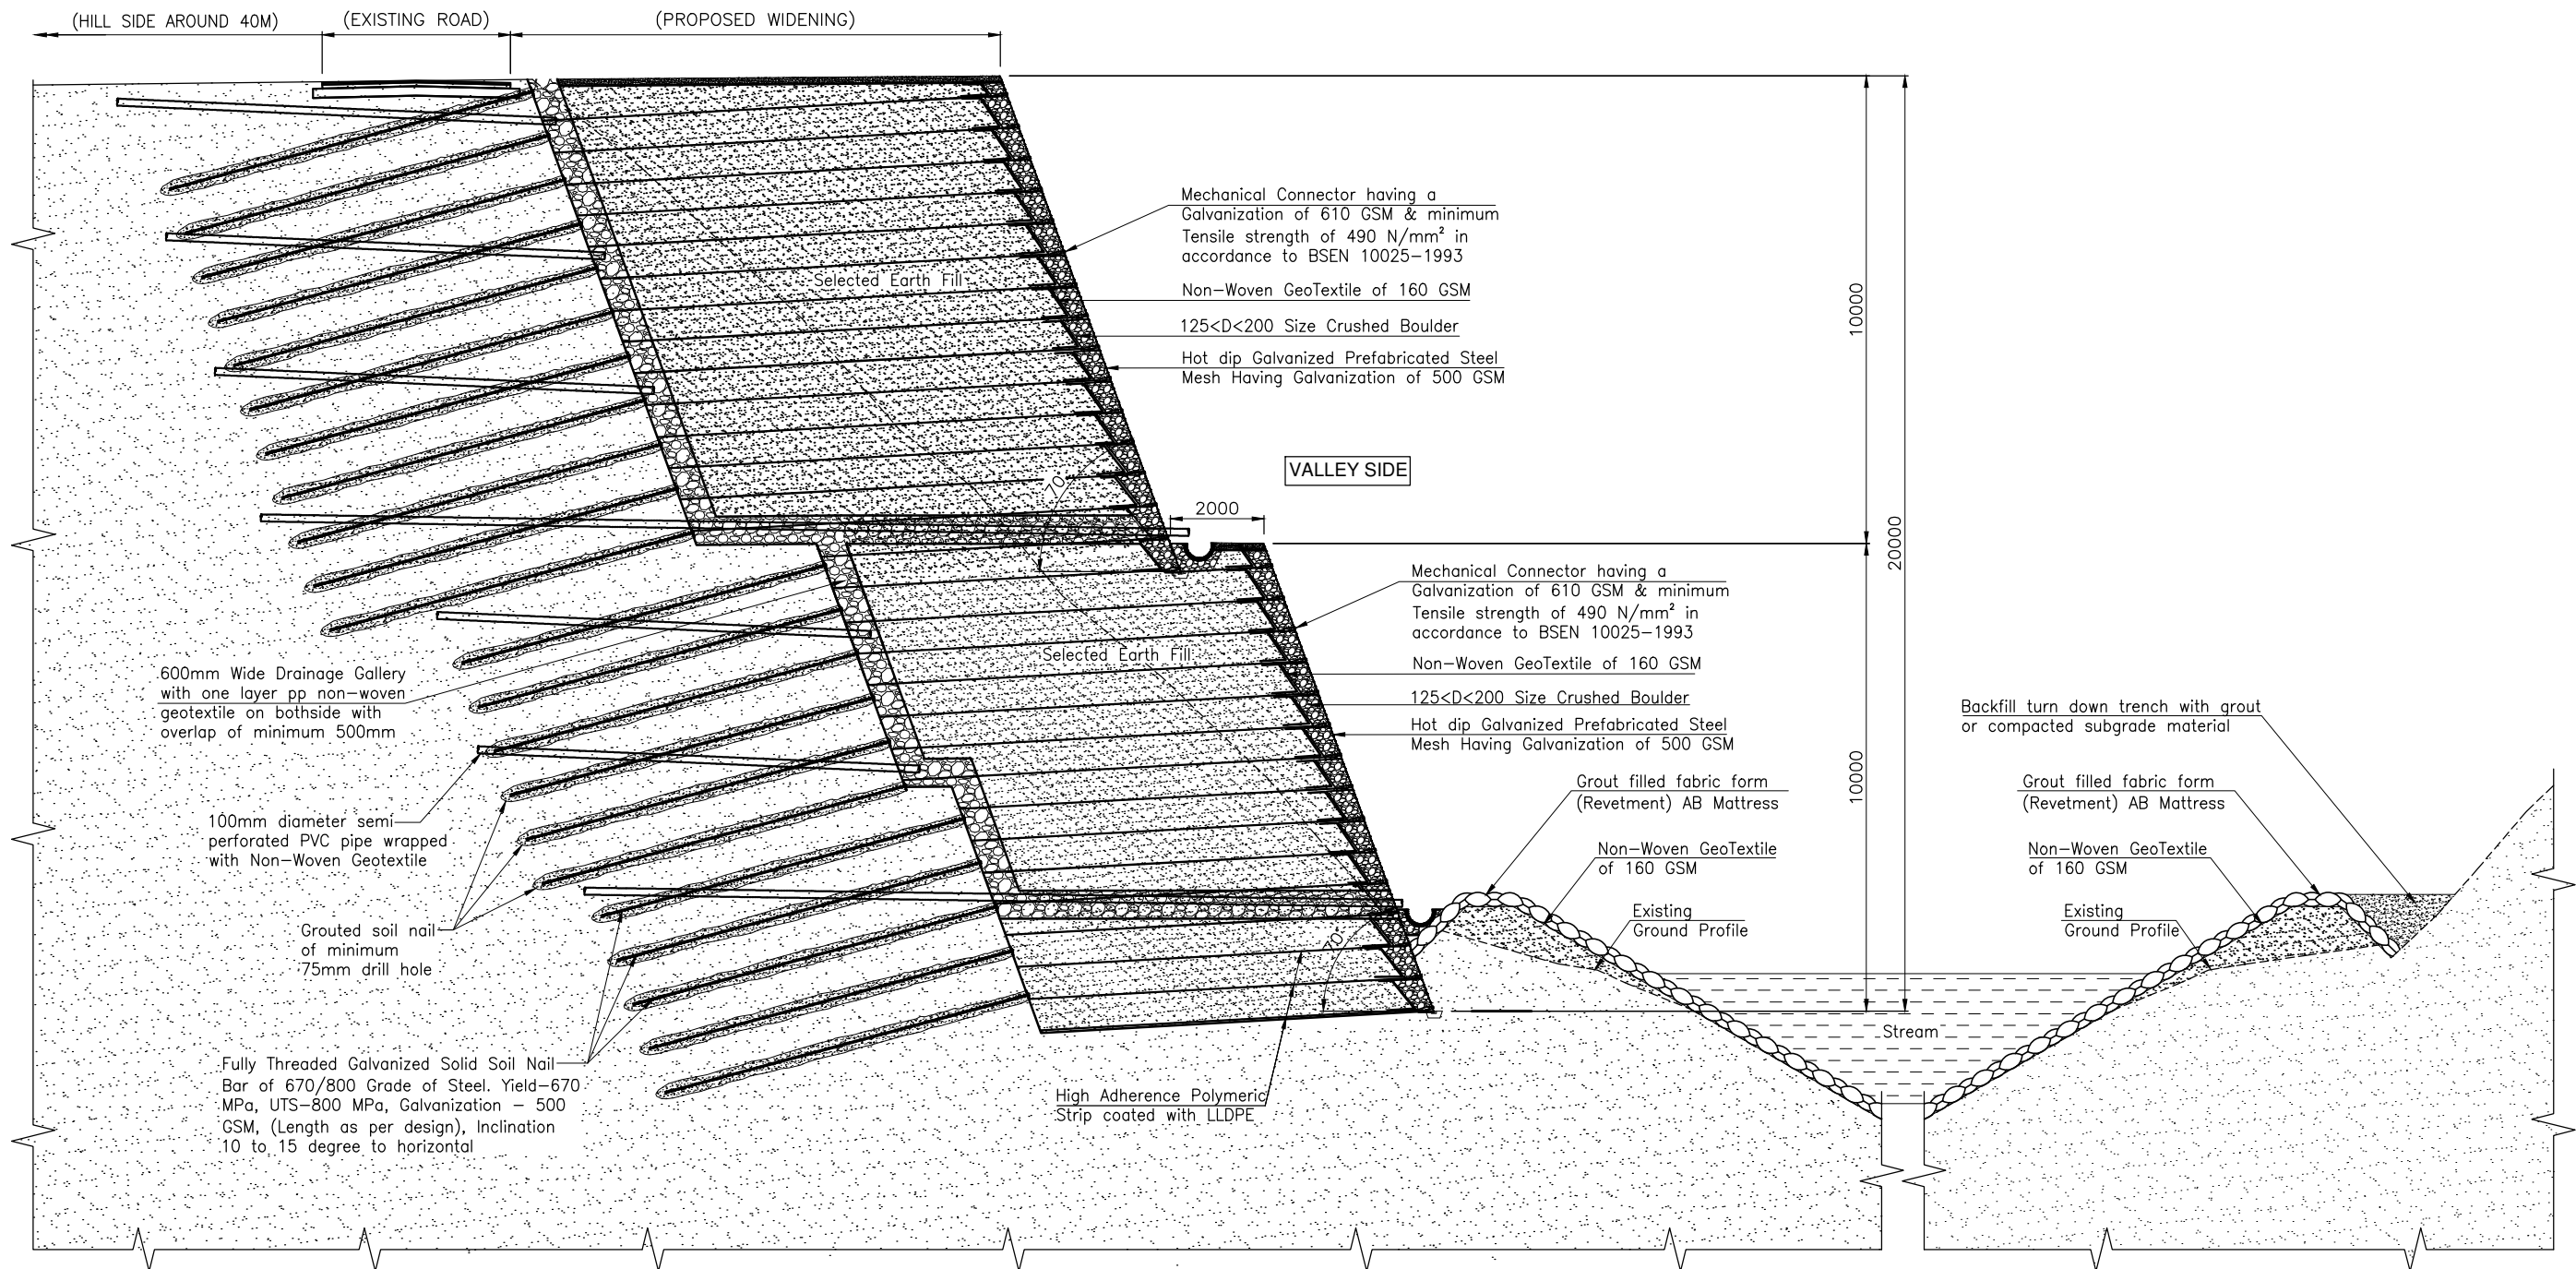

TYPICAL CROSS SECTION OF REINFORCED EARTH COMPOSITE SYSTEM WITH TOE PROTECTION AT CH. 24+000

TITLE : PROPOSAL FOR STABILIZATION OF SINKING ZONE OF PROPOSED KOHIMA BYPASS IN THE STATE OF NAGALAND							
DRAWN BY:	CHD BY:	APP BY:	ISSUED BY:	DRAWING NO. PROPOSAL/01		SHEET No. 02/05	
..	PROJECT NO.	SCALE AS SHOWN	REV. 00	DATE

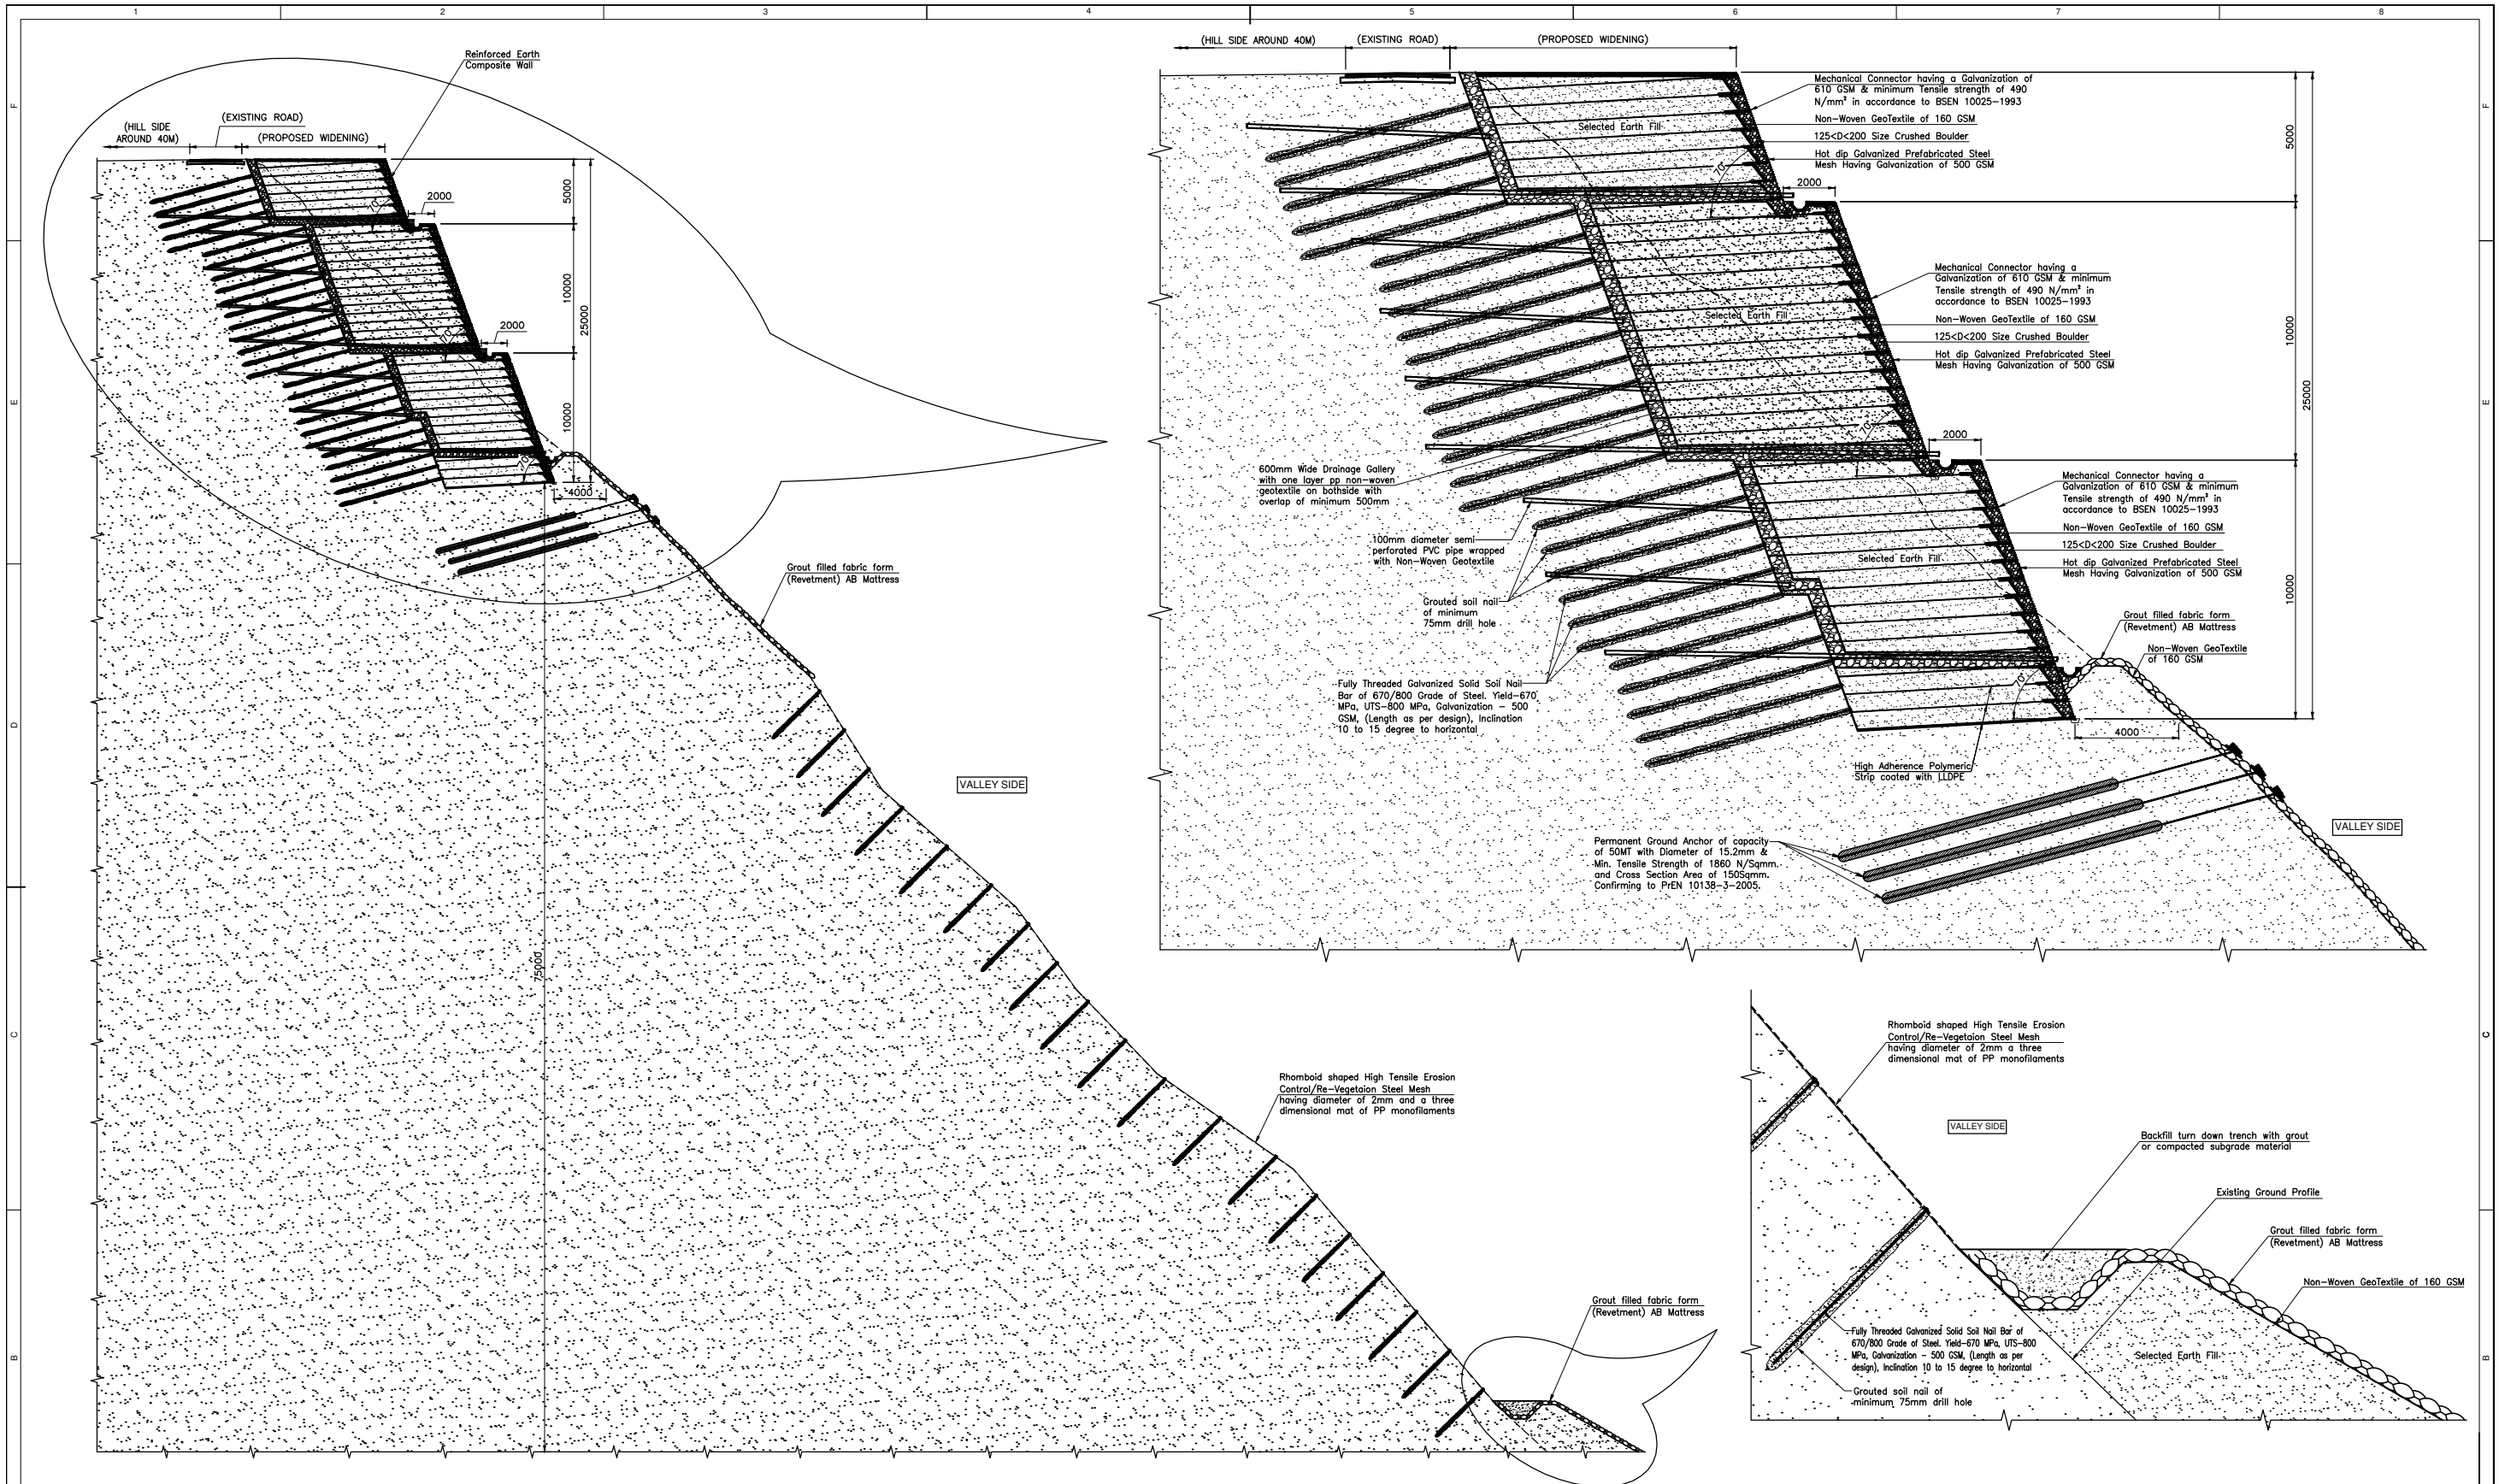

TYPICAL CROSS SECTION OF REINFORCED EARTH COMPOSITE SYSTEM WITH TOE PROTECTION AT CH. 25+000

TITLE : PROPOSAL FOR STABILIZATION OF SINKING ZONE OF PROPOSED KOHIMA BYPASS IN THE STATE OF NAGALAND							
DRAWN BY:	CHD BY:	APP BY:	ISSUED BY:	DRAWING NO. PROPOSAL/01	SHEET No. 03/05		
..	PROJECT NO.	SCALE AS SHOWN	REV. 00	DATE