




GROUND FLOOR PLAN

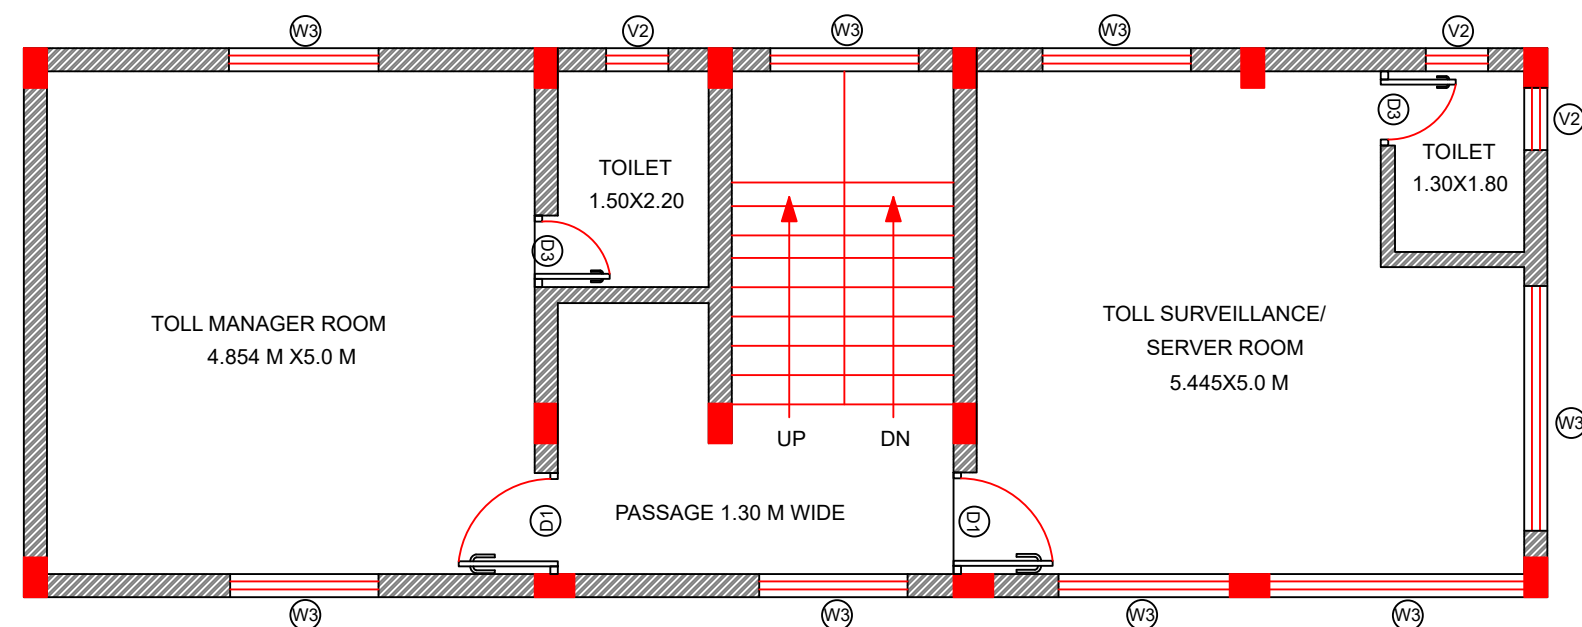

FIRST FLOOR PLAN

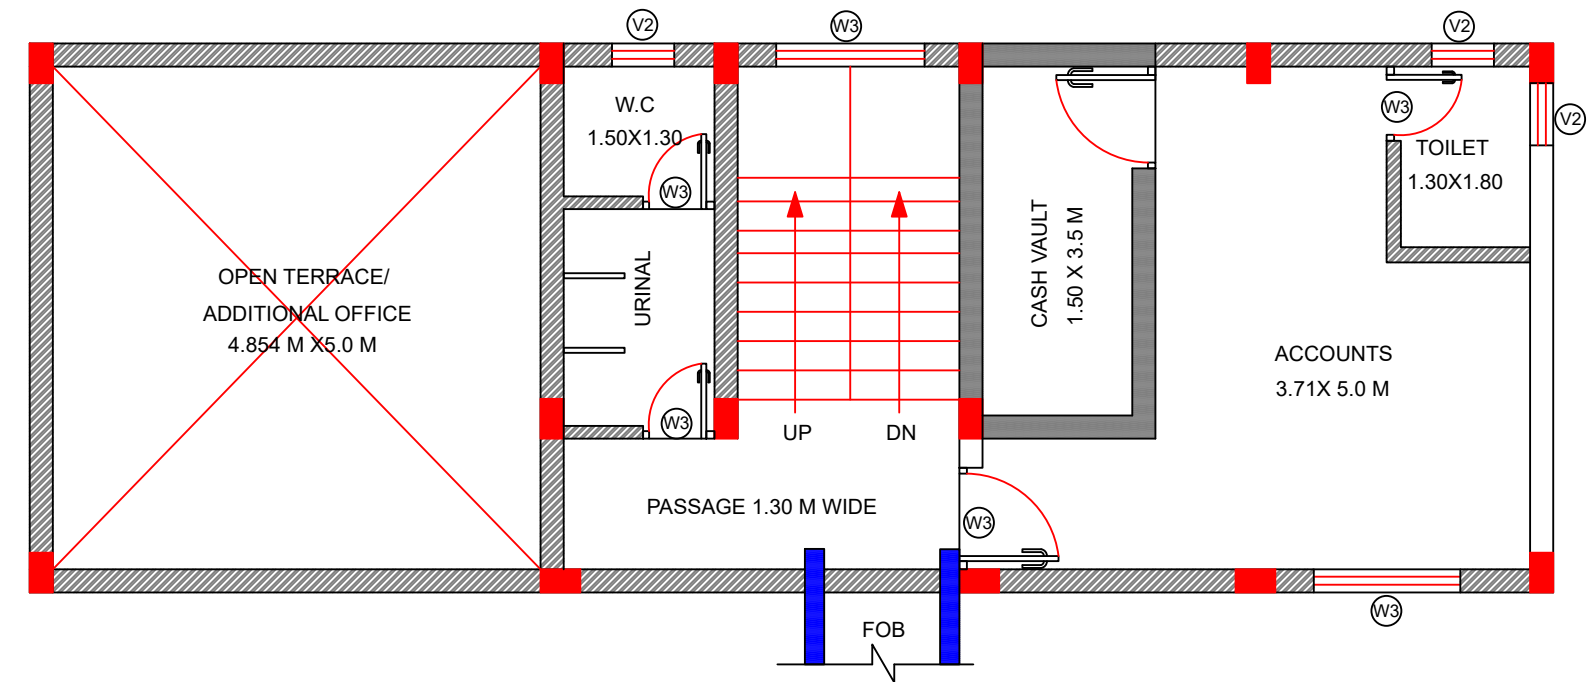

SECOND FLOOR PLAN

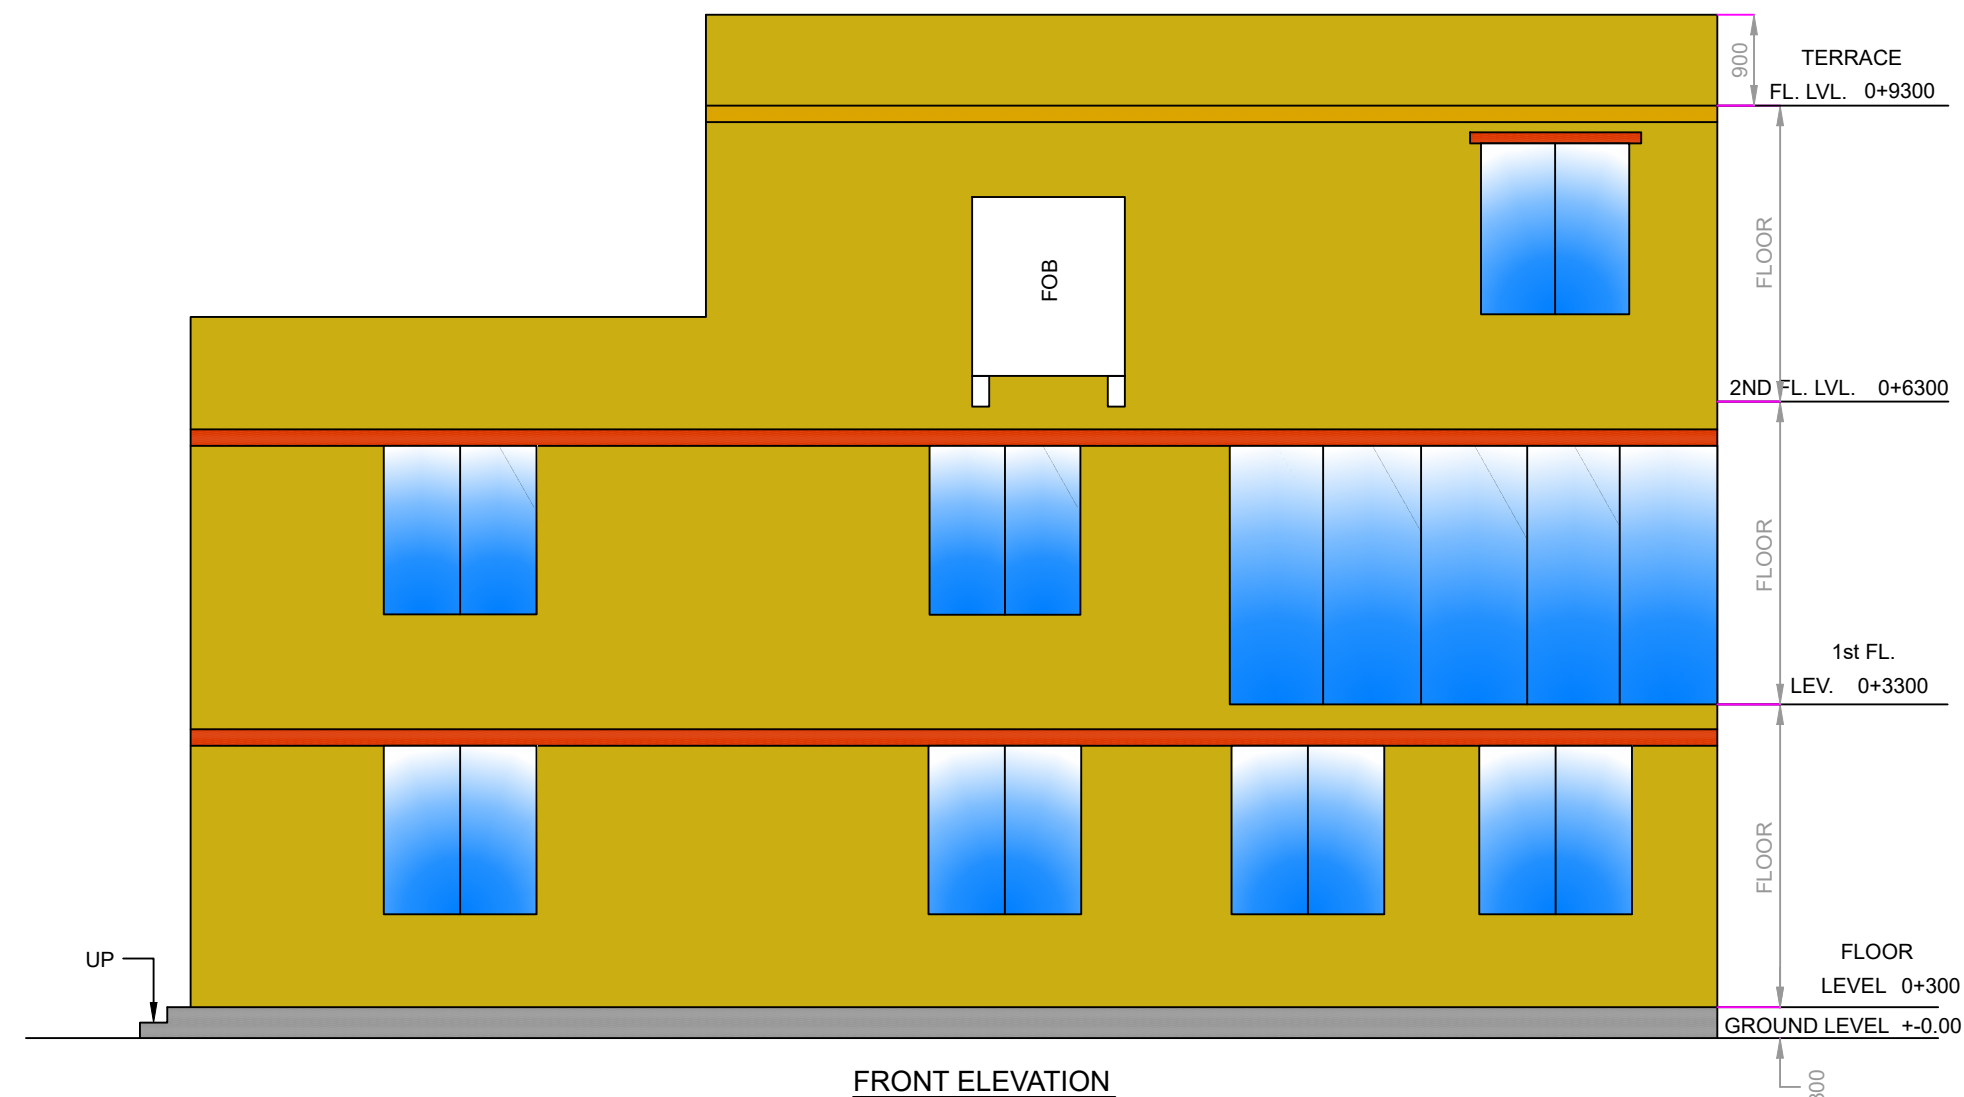

FRONT ELEVATION

BUILT UP AREA
 GROUND FLOOR = 82.69 SQM
 FIRST FLOOR = 82.69 SQM
 SECOND FLOOR = 54.94 SQM
 TOTAL AREA = 220.32 SQM

NOTES:-
 1) ALL DIMENSION ARE IN MM.
 2) DRAWING IS NOT TO THE SCALE ONLY
 WRITTEN DIMENTION TO BE FOLLOWED

TITEL:
 DRAWING OF TOLL PLAZA
 ADMINISTRATIVE BUILDING