

**NATIONAL HIGHWAYS AND INFRASTRUCTURE DEVELOPMENT CORPORATION LIMITED
(MINISTRY OF ROAD TRANSPORT & HIGHWAYS)
GOVT. OF INDIA**

Consultancy Services for Preparation of DPR for Development of Economic Corridors, Inter Corridors and Feeder Routes to Improve the Efficiency of Freight Movement in India under Bharatmala Pariyojana



Lot-1 : Package-IV

Section-1: (Km 581+700 – Km 606+300)

**UTILITY RELOCATION PLAN
(FOR ELECTRICAL DEPARTMENT)**

November 2021

Rev. – R0

Voyants Solutions Pvt. Ltd

Corporate Office:

403, 4th Floor, Park Centra,
Sector-30, NH-8

Gurugram-122001, Haryana, India

CIN- U74140HR2004PTC046918

Ph: 0124-4598200, Fax: 0124-4019051, E-mail: info@voyants.in,

www.voyants.in



Voyants Solutions Pvt. Ltd

Regional Office:

11/1C/2, East Topsia Road,
2nd Floor, Near Fleming Hospital

Kolkata – 700 046

Tele: 033- 40519300/ 40063240/ 300070350

Start of Section-1
Des. Ch. 581+700

LEGEND OF UTILITY / OTHERS	
ELECTRIC POLE	
ELECTRIC BOX	
TRANSFORMER	
OFC	
Electric Wire Line	
Shifted Electric Line	
Proposed Underground Crossing	

ROAD PARAMETER LEGEND	
EXT. CENTER LINE	
EXT. CARRIAGEWAY	
EXISTING ROW	
PROPOSED CENTER LINE	
PROPOSED ROW	
UTILITY CORRIDOR	
PROPOSED Chainage	




CLIENT :



PROJECT :

**CONSULTANCY SERVICES FOR PREPARATION OF
DETAILED PROJECT REPORT FOR DEVELOPMENT OF
ECONOMIC CORRIDORS, INTER CORRIDORS AND FEEDER
ROUTES TO IMPROVE THE EFFICIENCY OF FREIGHT
MOVEMENTS IN INDIA UNDER BHARATMALA PARIYOJANA
(LOT-1:PACKAGE IV)**

DESIGN CONSULTANT:

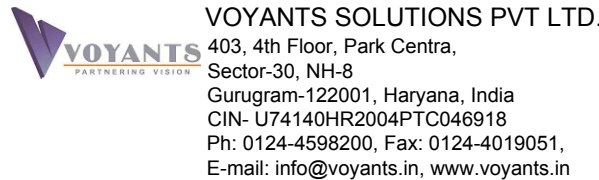

Detailed Project Report

REV.	DATE	DESCRIPTION

DESIGNED BY	DRAWN BY	CHECKED BY	APPROVED BY
PS/PD	SS/SP/SD	DGR	SKC
SCALE :	1:1000	SHEET SIZE	A2

TITLE :	
Utility Relocation Plan KM 581+700 TO KM 582+500	
DRG. No. :	VSPL/1718-082/DPR/PKG-4/S1/URP- 01
REVISION:R0	November 2021

◀ MORAN

DIGBOI ▶



LEGEND OF UTILITY / OTHERS	
ELECTRIC POLE	
ELECTRIC BOX	
TRANSFORMER	
OFC	
Electric Wire Line	
Shifted Electric Line	
Proposed Underground Crossing	

ROAD PARAMETER LEGEND	
EXT. CENTER LINE	
EXT. CARRIAGEWAY	
EXISTING ROW	
PROPOSED CENTER LINE	
PROPOSED ROW	
UTILITY CORRIDOR	
PROPOSED Chainage	

CLIENT :



PROJECT :

CONSULTANCY SERVICES FOR PREPARATION OF DETAILED PROJECT REPORT FOR DEVELOPMENT OF ECONOMIC CORRIDORS, INTER CORRIDORS AND FEEDER ROUTES TO IMPROVE THE EFFICIENCY OF FREIGHT MOVEMENTS IN INDIA UNDER BHARATMALA PARIYOJANA (LOT-1:PACKAGE IV)

DESIGN CONSULTANT:


VOYANTS SOLUTIONS PVT LTD.
403, 4th Floor, Park Centra,
Sector-30, NH-8
Gurugram-122001, Haryana, India
CIN- U74140HR2004PTC046918
Ph: 0124-4598200, Fax: 0124-4019051,
E-mail: info@voyants.in, www.voyants.in








Detailed Project Report

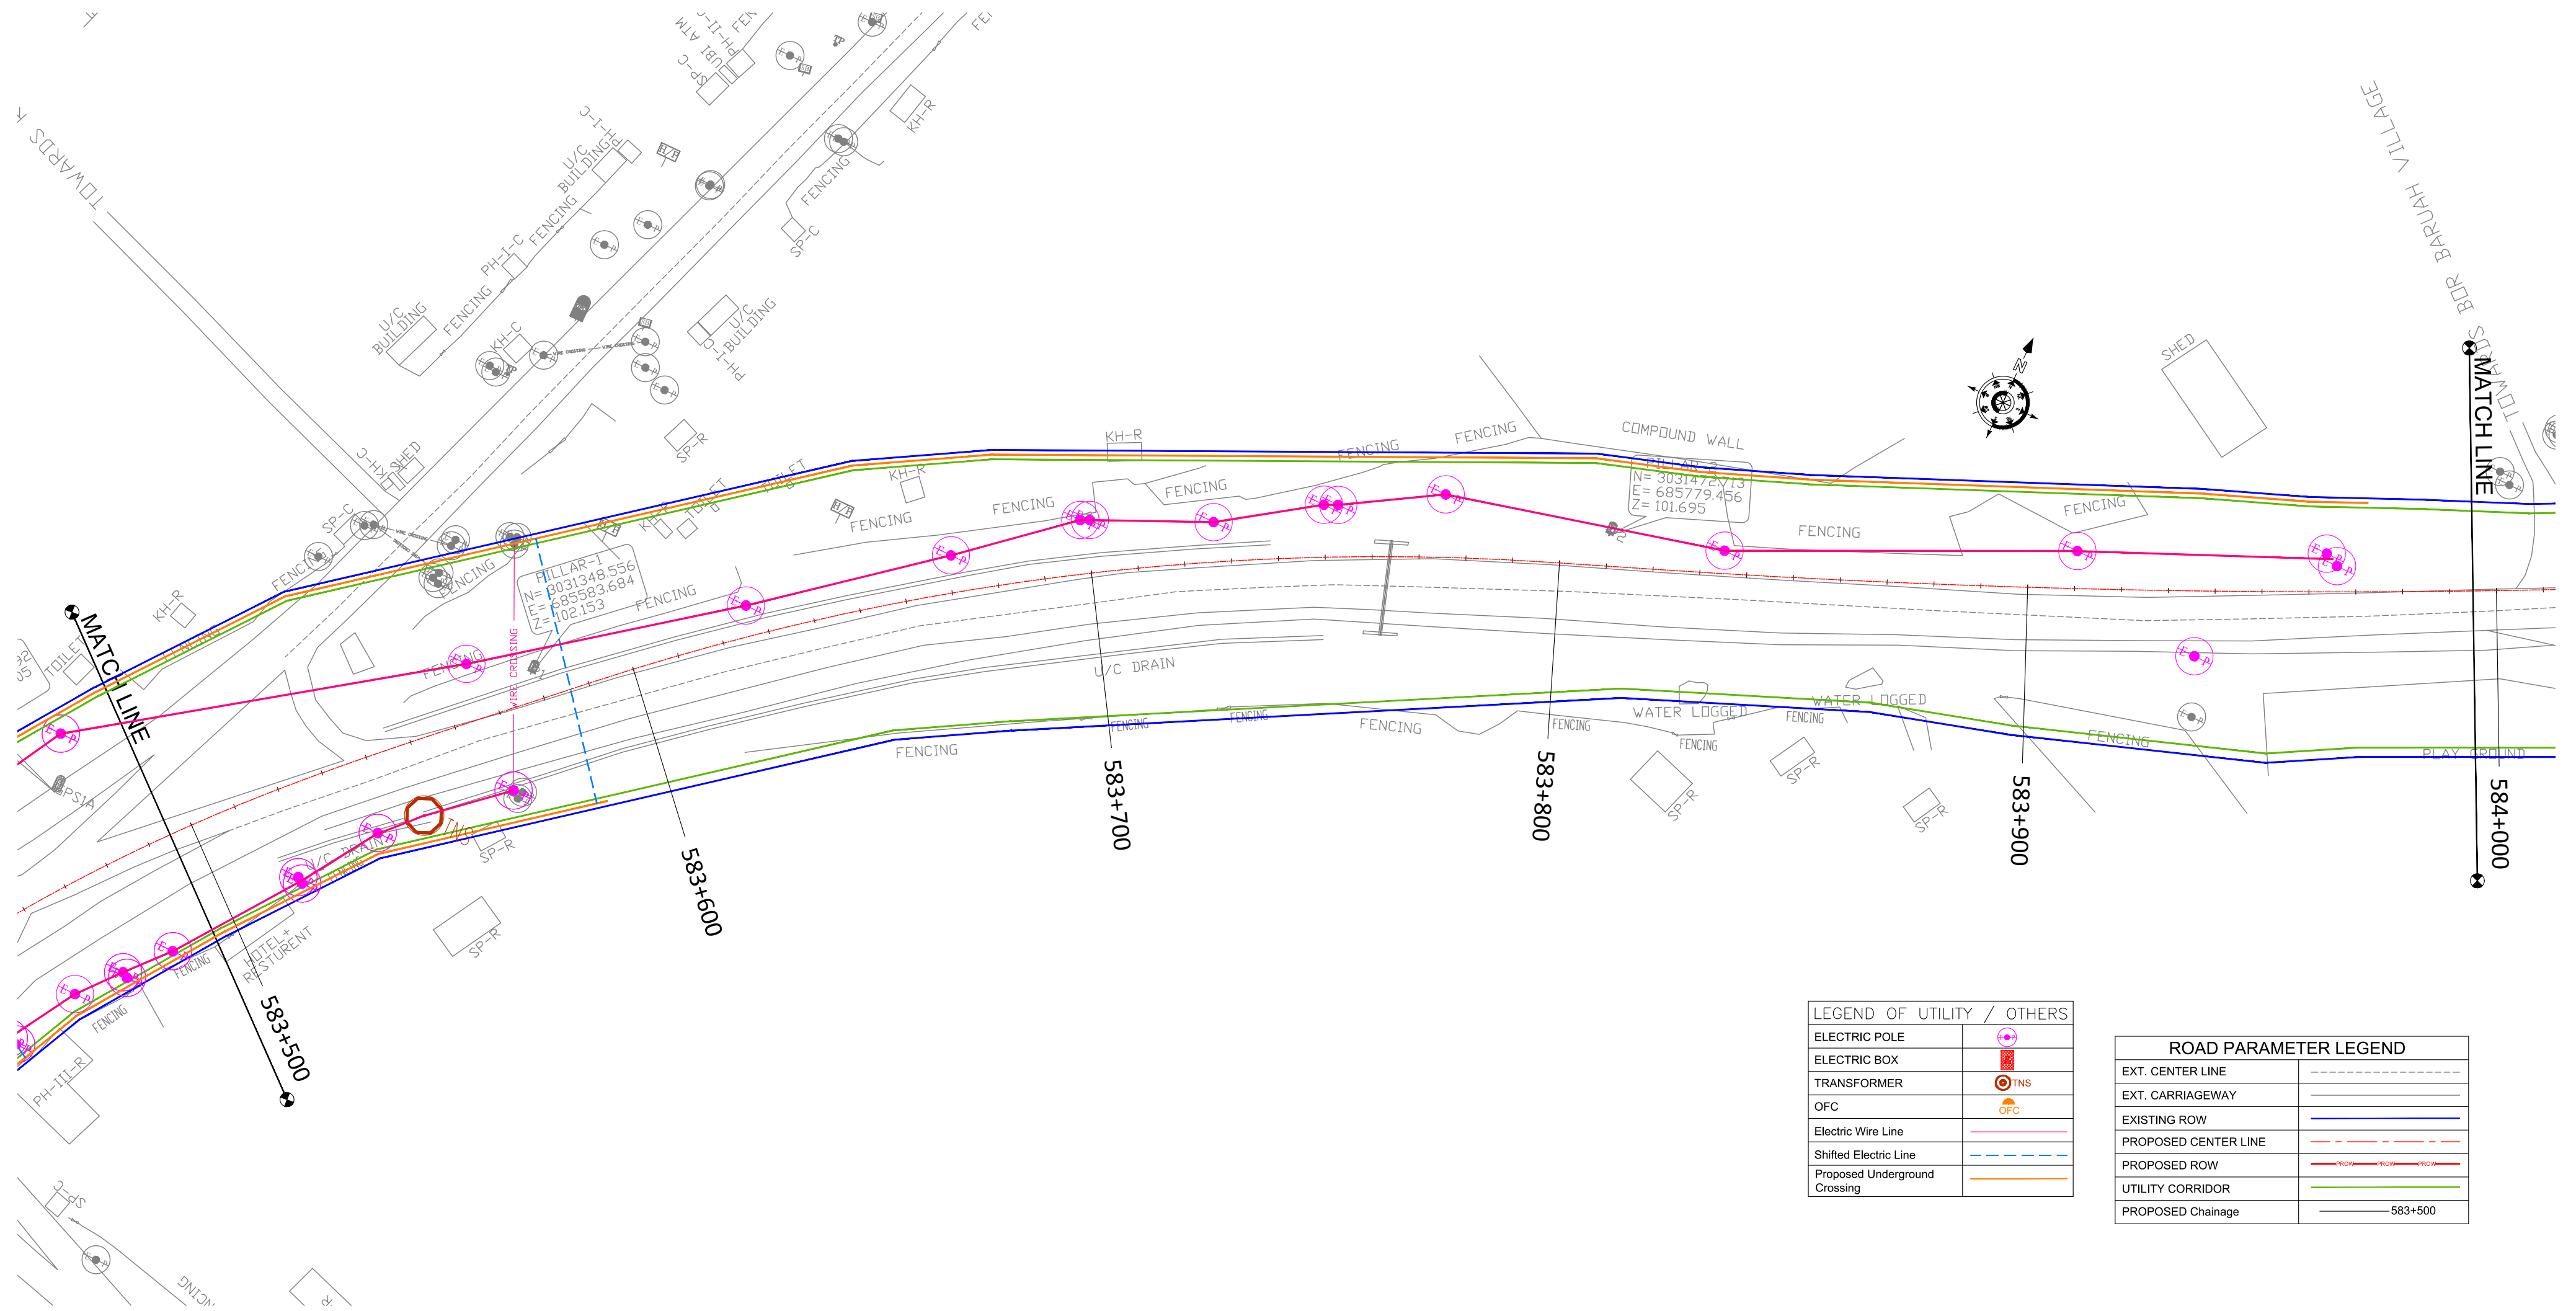REV.	DATE	DESCRIPTION

DESIGNED BY	DRAWN BY	CHECKED BY	APPROVED BY
PS/PD	SS/SP/SD	DGR	SKC
SCALE :	1:1000	SHEET SIZE	A2

TITLE :	
Utility Relocation Plan KM 582+500 TO KM 583+500	
DRG. No. :	VSPL/1718-082/DPR/PKG-4/S1/URP- 02
REVISION:R0	November 2021



LEGEND OF UTILITY / OTHERS	
ELECTRIC POLE	
ELECTRIC BOX	
TRANSFORMER	 TNS
OFC	 OFC
Electric Wire Line	
Shifted Electric Line	
Proposed Underground Crossing	

ROAD PARAMETER LEGEND	
EXT. CENTER LINE	----
EXT. CARRIAGEWAY	_____
EXISTING ROW	=====
PROPOSED CENTER LINE	-----
PROPOSED ROW	----- FLOW FLOW FLOW
UTILITY CORRIDOR	=====
PROPOSED Chainage	-----583+500

CLIENT :



**NATIONAL HIGHWAYS AND INFRASTRUCTURE
DEVELOPMENT CORPORATION LTD.
(MINISTRY OF ROAD TRANSPORT AND HIGHWAYS)
GOVERNMENT OF INDIA**

PROJECT :

**CONSULTANCY SERVICES FOR PREPARATION OF
DETAILED PROJECT REPORT FOR DEVELOPMENT OF
ECONOMIC CORRIDORS, INTER CORRIDORS AND FEEDER
ROUTES TO IMPROVE THE EFFICIENCY OF FREIGHT
MOVEMENTS IN INDIA UNDER BHARATMALA PARIYOJANA
(LOT-1:PACKAGE IV)**

DESIGN CONSULTANT:



VOYANTS SOLUTIONS PVT LTD.
 403, 4th Floor, Park Centra,
 Sector-30, NH-8
 Gurugram-122001, Haryana, India
 CIN- U74140HR2004PTC046918
 Ph: 0124-4598200, Fax: 0124-4019051,
 E-mail: info@voyants.in, www.voyants.in

Detailed Project Report

REV.	DATE	DESCRIPTION

DESIGNED BY

	PS/PD
	<i>Bas.</i>

DRAWN BY

SS/SP/SD	
	

CHECKED BY

DGR

APPROVED BY

SKC


TITLE :


Utility Relocation Plan
KM 583+500 TO KM 584+000

DRG. No. :
VSPL/1718-082/DPR/PKG-4/S1/URP- 03

REVISION:R0	November 2021
-------------	---------------

◀ MORAN

DIGBOI ▶

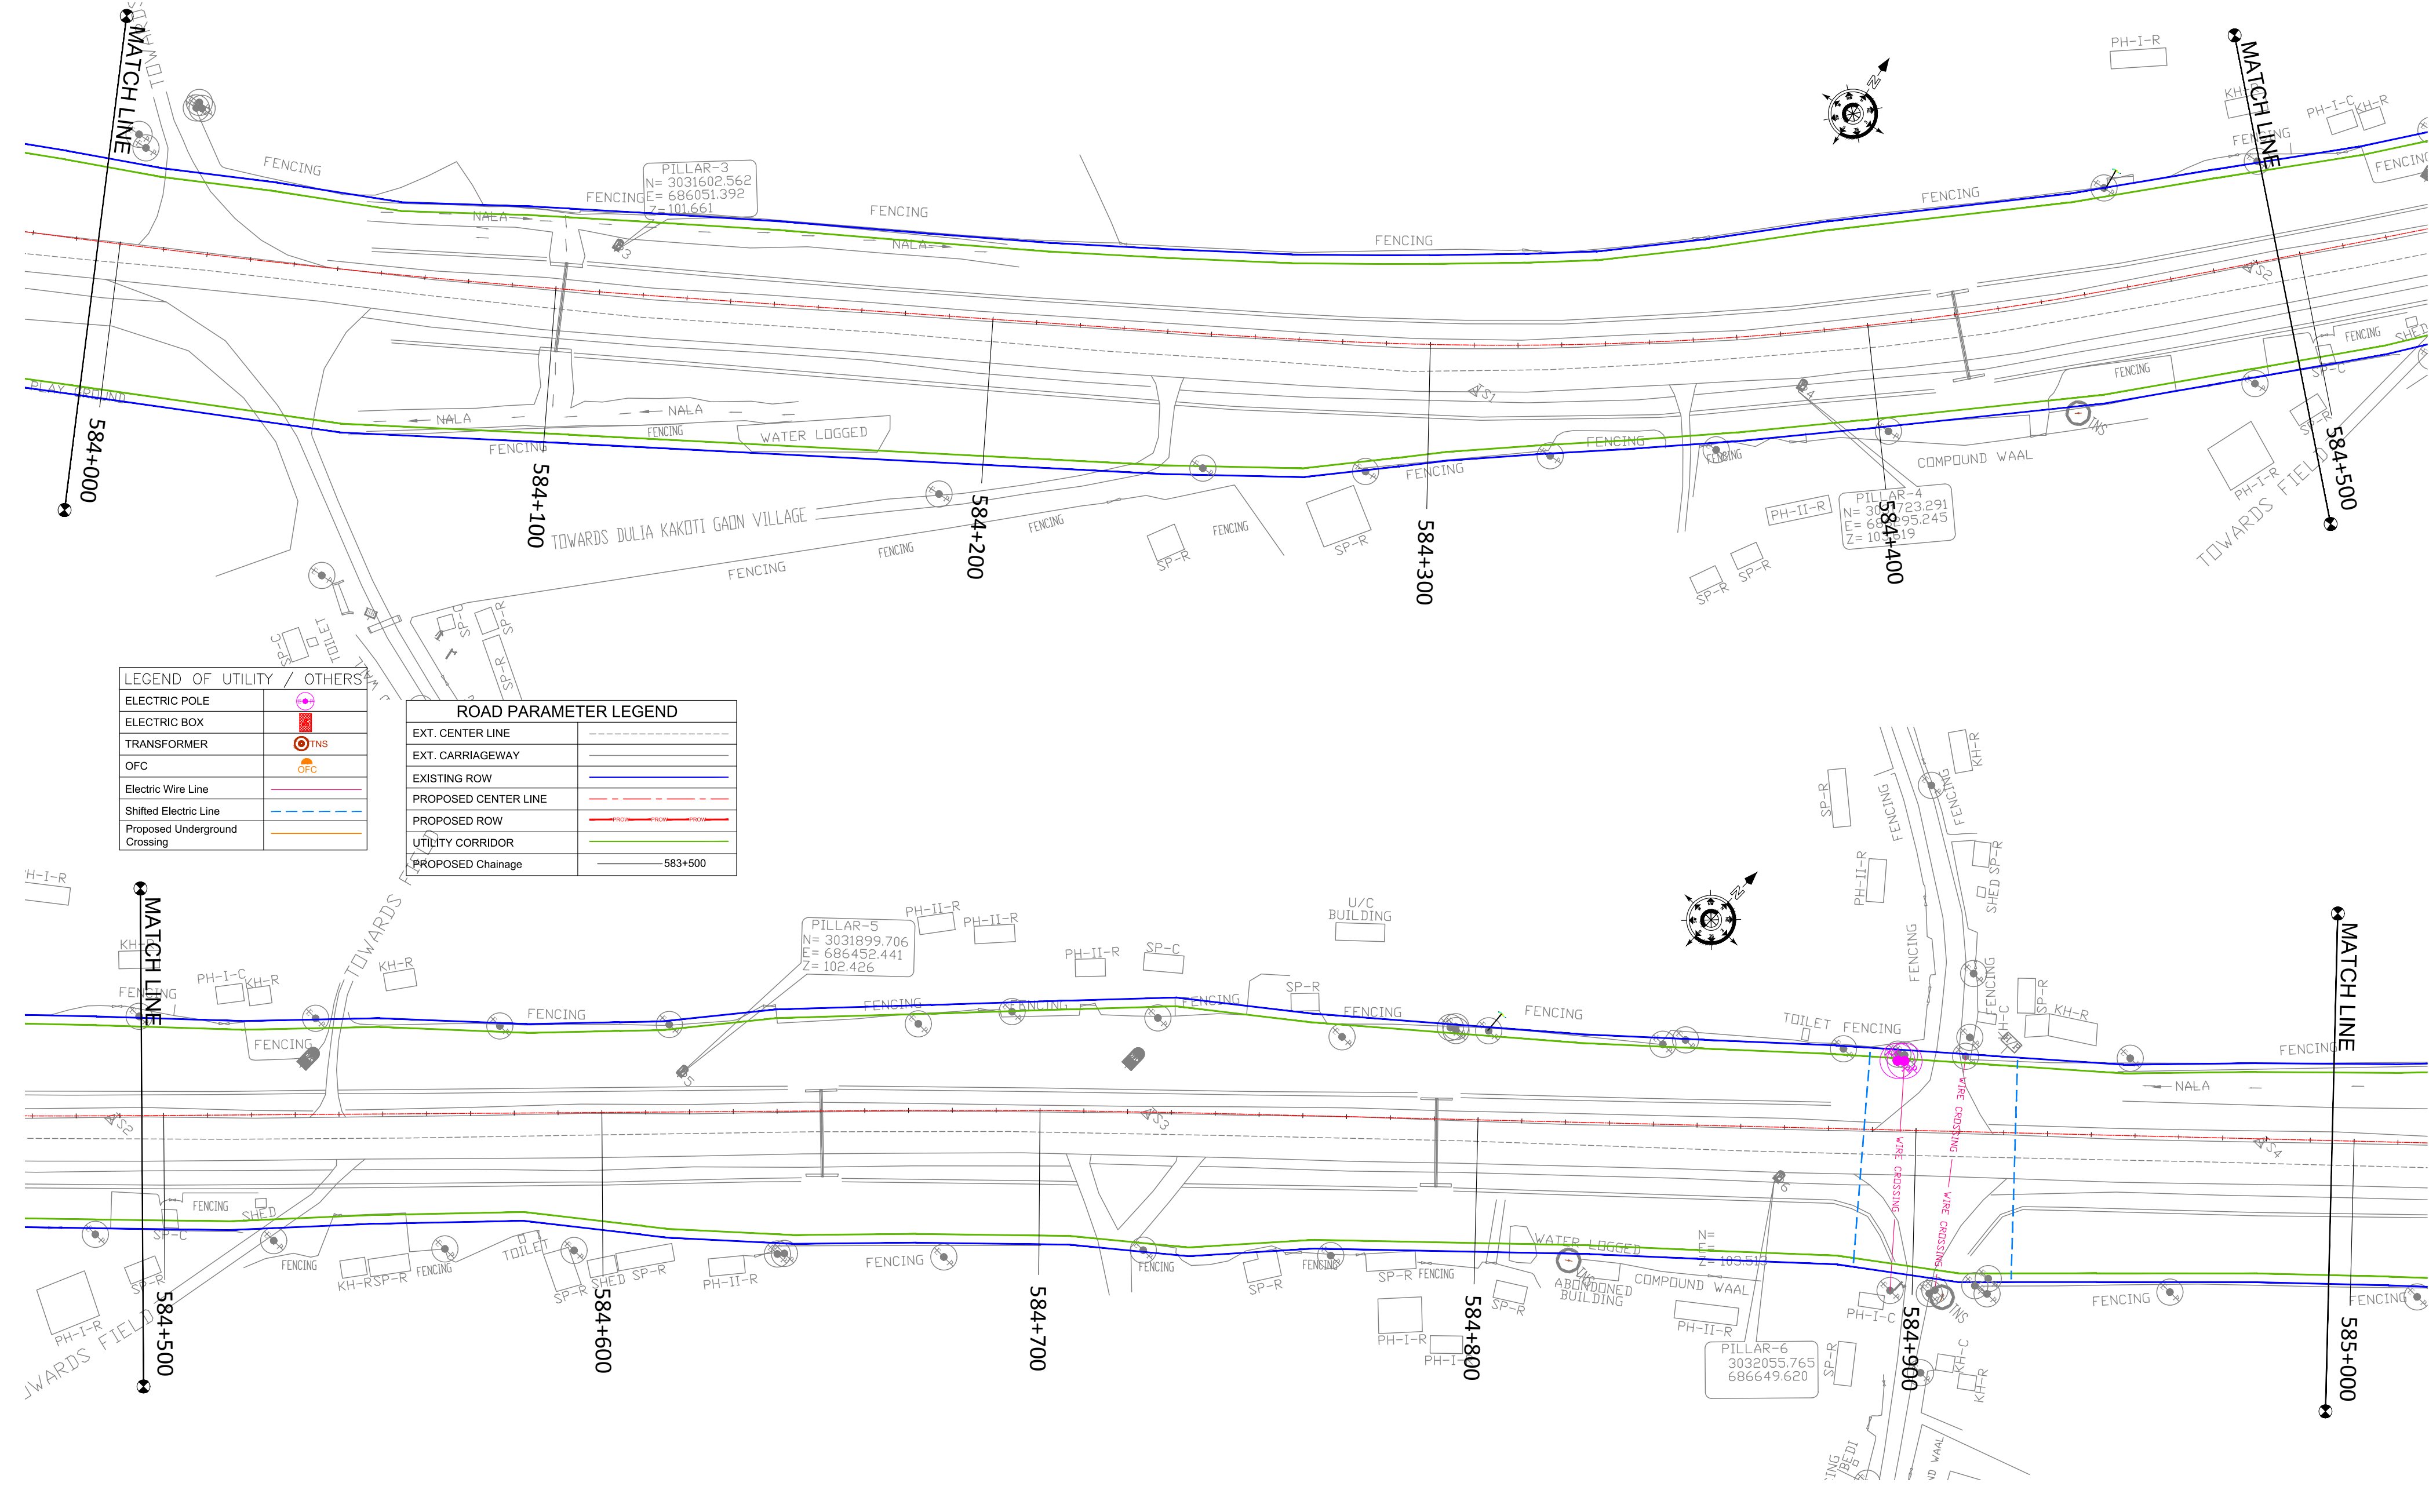

LEGEND OF UTILITY / OTHERS	
ELECTRIC POLE	
ELECTRIC BOX	
TRANSFORMER	
OFC	
Electric Wire Line	
Shifted Electric Line	
Proposed Underground Crossing	

ROAD PARAMETER LEGEND	
EXT. CENTER LINE	
EXT. CARRIAGEWAY	
EXISTING ROW	
PROPOSED CENTER LINE	
PROPOSED ROW	
UTILITY CORRIDOR	
PROPOSED Chainage	

CLIENT :



**NATIONAL HIGHWAYS AND INFRASTRUCTURE
DEVELOPMENT CORPORATION LTD.**
(MINISTRY OF ROAD TRANSPORT AND HIGHWAYS)
GOVERNMENT OF INDIA

PROJECT :

**CONSULTANCY SERVICES FOR PREPARATION OF
DETAILED PROJECT REPORT FOR DEVELOPMENT OF
ECONOMIC CORRIDORS, INTER CORRIDORS AND FEEDER
ROUTES TO IMPROVE THE EFFICIENCY OF FREIGHT
MOVEMENTS IN INDIA UNDER BHARATMALA PARIYOJANA
(LOT-1:PACKAGE IV)**

DESIGN CONSULTANT:



VOYANTS SOLUTIONS PVT LTD.
403, 4th Floor, Park Centra,
Sector-30, NH-8
Gurugram-122001, Haryana, India
CIN- U74140HR2004PTC046918
Ph: 0124-4598200, Fax: 0124-4019051,
E-mail: info@voyants.in, www.voyants.in

Detailed Project Report

REV.	DATE	DESCRIPTION

DESIGNED BY	DRAWN BY	CHECKED BY	APPROVED BY
PS/PD	SS/SP/SD	DGR	SKC
SCALE :	1:1000	SHEET SIZE	A2

TITLE :

**Utility Relocation Plan
KM 584+000 TO KM 585+000**

DRG. No. : VSPL/1718-082/DPR/PKG-4/S1/URP- 04	REVISION:R0	November 2021
--	-------------	---------------


◀ MORAN

DIGBOI ▶



LEGEND OF UTILITY / OTHERS	
ELECTRIC POLE	
ELECTRIC BOX	
TRANSFORMER	
OFC	
Electric Wire Line	
Shifted Electric Line	
Proposed Underground Crossing	

ROAD PARAMETER LEGEND	
EXT. CENTER LINE	
EXT. CARRIAGEWAY	
EXISTING ROW	
PROPOSED CENTER LINE	
PROPOSED ROW	
UTILITY CORRIDOR	
PROPOSED Chainage	

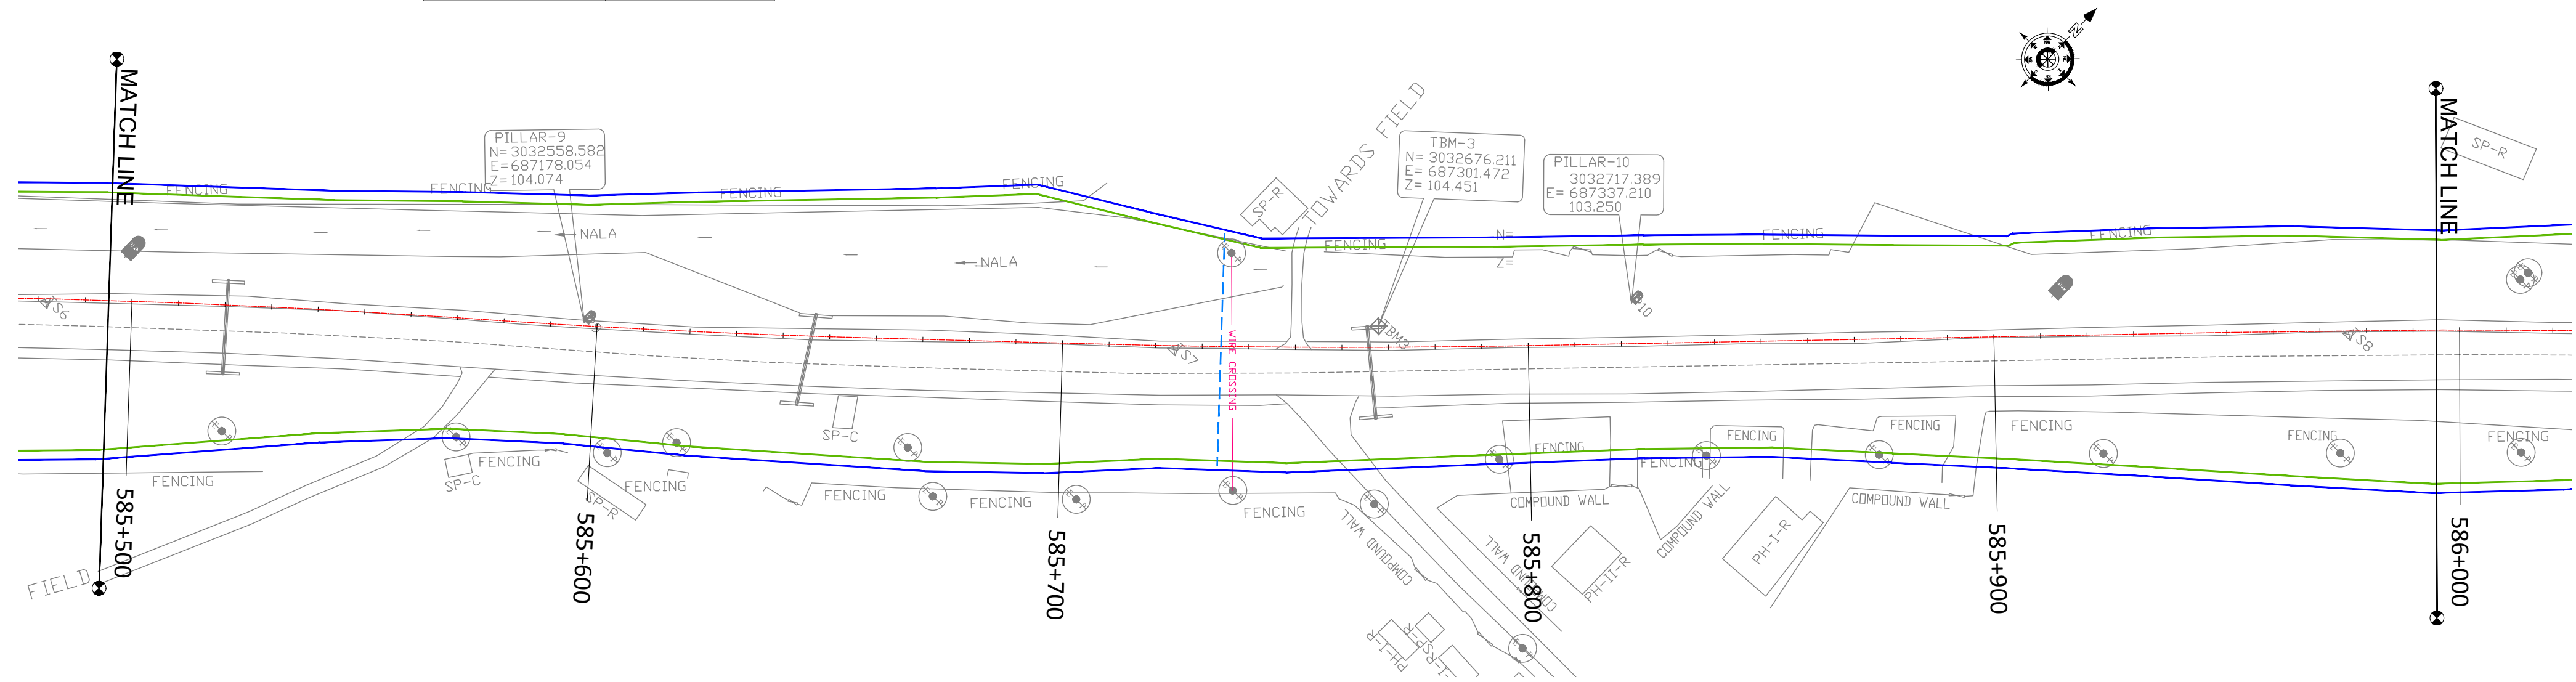


CLIENT :



PROJECT :

**CONSULTANCY SERVICES FOR PREPARATION OF
DETAILED PROJECT REPORT FOR DEVELOPMENT OF
ECONOMIC CORRIDORS, INTER CORRIDORS AND FEEDER
ROUTES TO IMPROVE THE EFFICIENCY OF FREIGHT
MOVEMENTS IN INDIA UNDER BHARATMALA PARIYOJANA
(LOT-1:PACKAGE IV)**

DESIGN CONSULTANT:

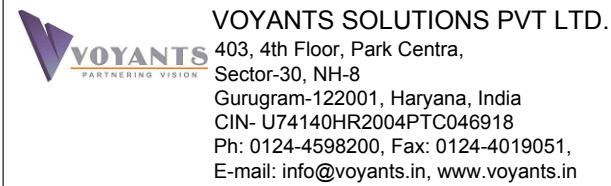

Detailed Project Report

REV.	DATE	DESCRIPTION

DESIGNED BY	DRAWN BY	CHECKED BY	APPROVED BY
PS/PD	SS/SP/SD	DGR	SKC
SCALE :	1:1000	SHEET SIZE	A2

TITLE :


**Utility Relocation Plan
KM 585+000 TO KM 586+000**

DRG. No. :
VSPL/1718-082/DPR/PKG-4/S1/URP- 05

REVISION:R0 November 2021

MORAN

DIGBOI

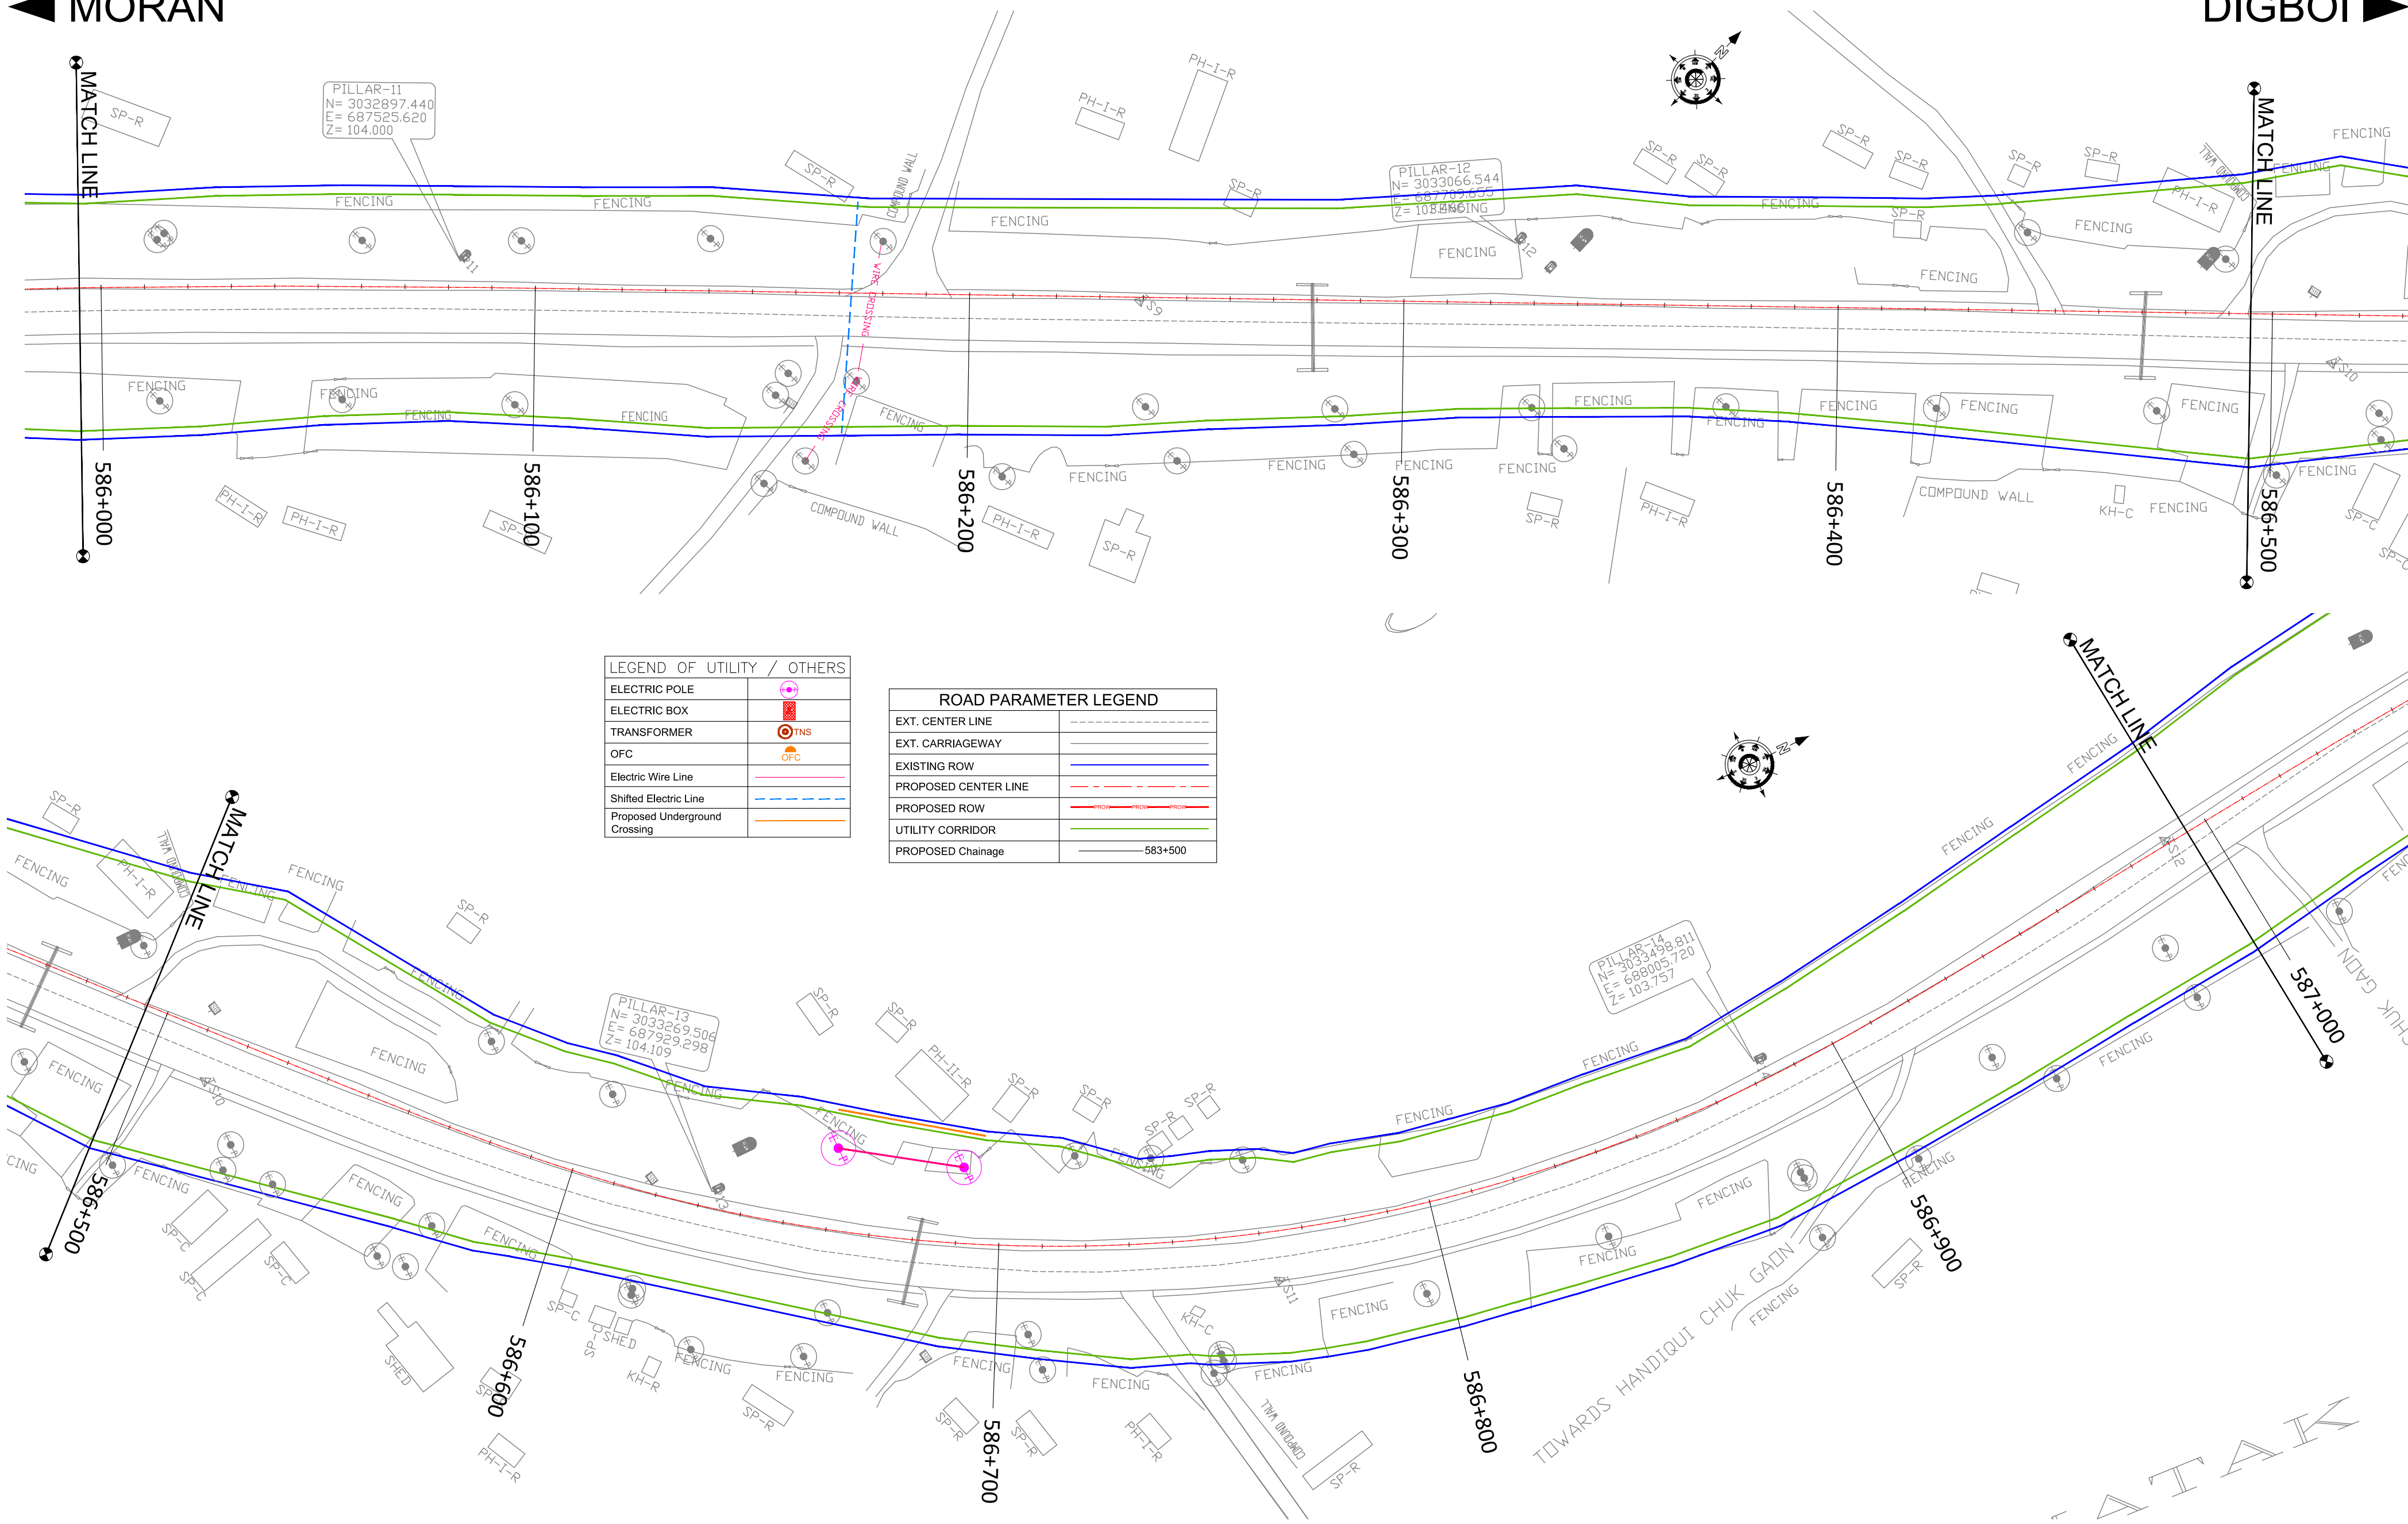

LEGEND OF UTILITY / OTHERS	
ELECTRIC POLE	
ELECTRIC BOX	
TRANSFORMER	
OFC	
Electric Wire Line	
Shifted Electric Line	
Proposed Underground Crossing	

ROAD PARAMETER LEGEND	
EXT. CENTER LINE	
EXT. CARRIAGEWAY	
EXISTING ROW	
PROPOSED CENTER LINE	
PROPOSED ROW	
UTILITY CORRIDOR	
PROPOSED Chainage	

CLIENT :



**NATIONAL HIGHWAYS AND INFRASTRUCTURE
DEVELOPMENT CORPORATION LTD.**
(MINISTRY OF ROAD TRANSPORT AND HIGHWAYS)
GOVERNMENT OF INDIA

PROJECT :

**CONSULTANCY SERVICES FOR PREPARATION OF
DETAILED PROJECT REPORT FOR DEVELOPMENT OF
ECONOMIC CORRIDORS, INTER CORRIDORS AND FEEDER
ROUTES TO IMPROVE THE EFFICIENCY OF FREIGHT
MOVEMENTS IN INDIA UNDER BHARATMALA PARIYOJANA
(LOT-1:PACKAGE IV)**

DESIGN CONSULTANT:



VOYANTS SOLUTIONS PVT LTD.
403, 4th Floor, Park Centra,
Sector-30, NH-8
Gurugram-122001, Haryana, India
CIN: U74140HR2004PTC046918
Ph: 0124-4598200, Fax: 0124-4019051,
E-mail: info@voyants.in, www.voyants.in

Detailed Project Report

REV.	DATE	DESCRIPTION

DESIGNED BY	DRAWN BY	CHECKED BY	APPROVED BY
PS/PD	SS/SP/SD	DGR	SKC
SCALE :	1:1000	SHEET SIZE	A2

TITLE :

Utility Relocation Plan
KM 586+000 TO KM 587+000

DRG. No. :
VSPL/1718-082/DPR/PKG-4/S1/URP- 06

REVISION:R0 November 2021

◀ MORAN

DIGBOI ▶



CLIENT :



**NATIONAL HIGHWAYS AND INFRASTRUCTURE
DEVELOPMENT CORPORATION LTD.**
(MINISTRY OF ROAD TRANSPORT AND HIGHWAYS)
GOVERNMENT OF INDIA

PROJECT :

**CONSULTANCY SERVICES FOR PREPARATION OF
DETAILED PROJECT REPORT FOR DEVELOPMENT OF
ECONOMIC CORRIDORS, INTER CORRIDORS AND FEEDER
ROUTES TO IMPROVE THE EFFICIENCY OF FREIGHT
MOVEMENTS IN INDIA UNDER BHARATMALA PARIYOJANA
(LOT-1:PACKAGE IV)**

DESIGN CONSULTANT:



VOYANTS SOLUTIONS PVT LTD.
403, 4th Floor, Park Centra,
Sector-30, NH-8
Gurugram-122001, Haryana, India
CIN: U74140HR2004PTC046918
Ph: 0124-4598200, Fax: 0124-4019051,
E-mail: info@voyants.in, www.voyants.in

Detailed Project Report

REV.	DATE	DESCRIPTION

DESIGNED BY

PS/PD

SCALE :

DRAWN BY

SS/SP/SD

1:1000

CHECKED BY

DGR

SHEET SIZE

APPROVED BY

SKC

A2


TITLE :

**Utility Relocation Plan
KM 587+000 TO KM 588+000**

DRG. No. :
VSPL/1718-082/DPR/PKG-4/S1/URP-07

REVISION:R0

November 2021

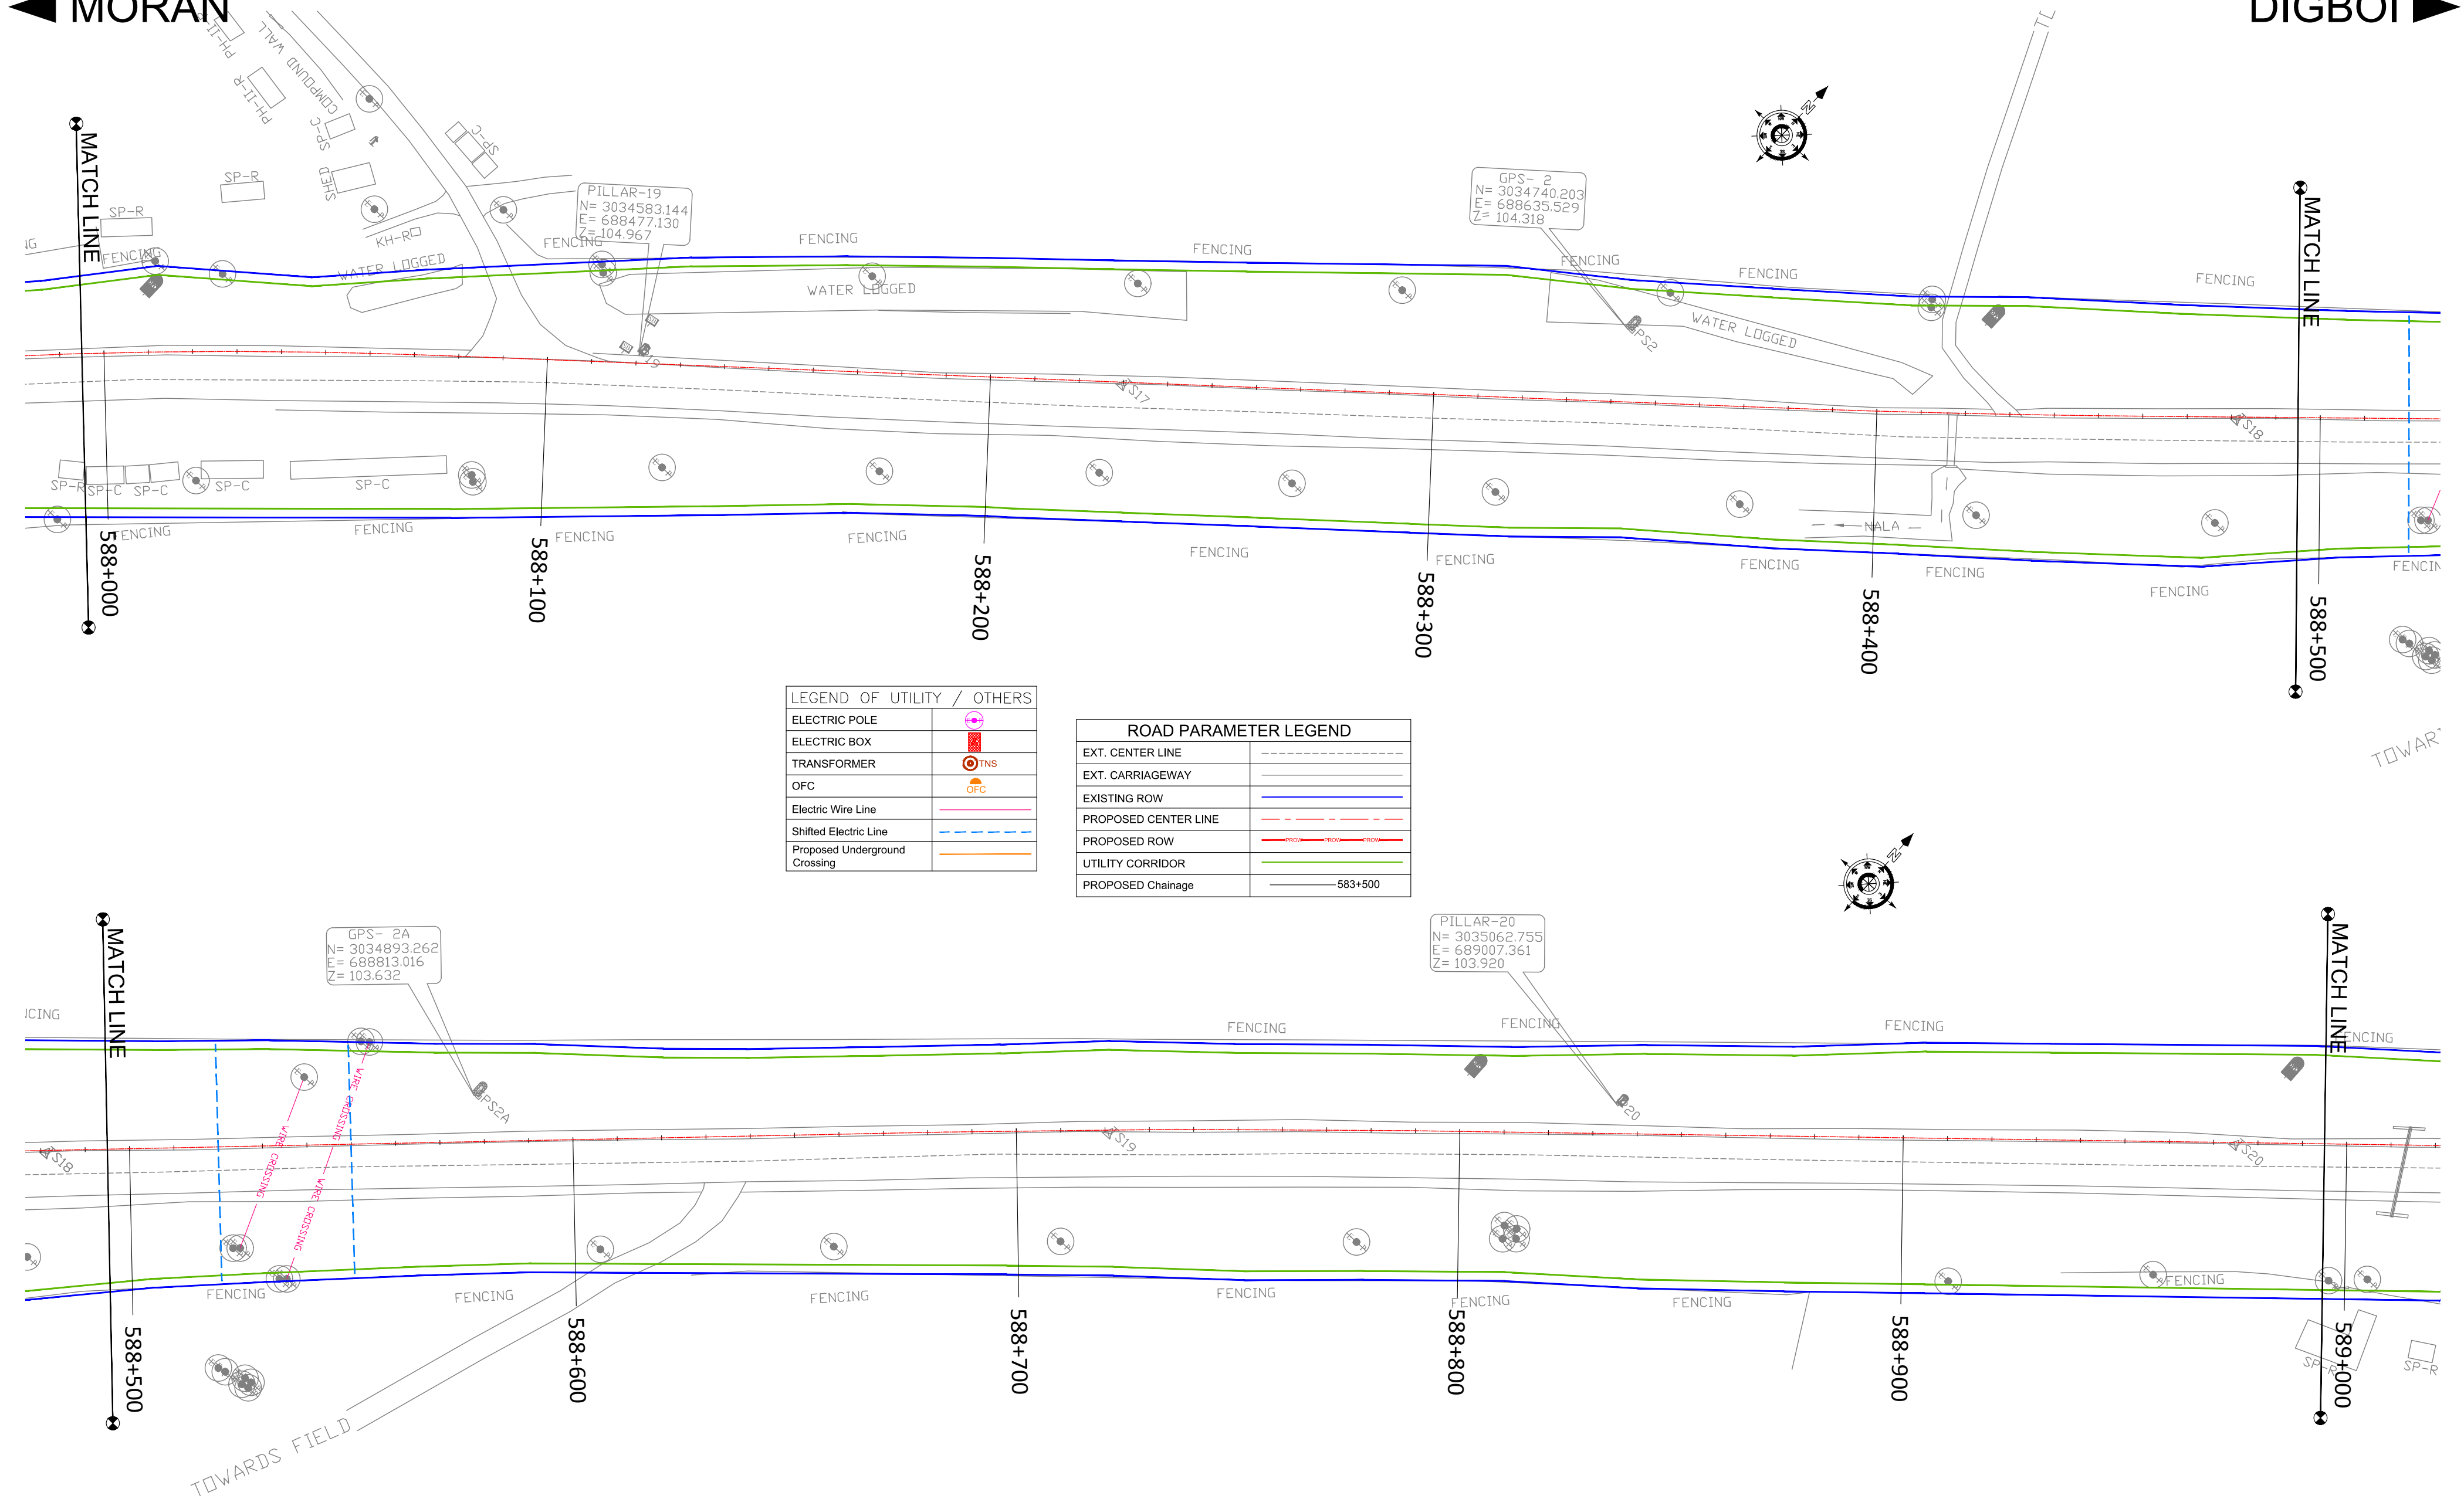

LEGEND OF UTILITY / OTHERS	
ELECTRIC POLE	
ELECTRIC BOX	
TRANSFORMER	
OFC	
Electric Wire Line	
Shifted Electric Line	
Proposed Underground Crossing	

ROAD PARAMETER LEGEND	
EXT. CENTER LINE	
EXT. CARRIAGEWAY	
EXISTING ROW	
PROPOSED CENTER LINE	
PROPOSED ROW	
UTILITY CORRIDOR	
PROPOSED Chainage	

PATH: F:\V_Sulind_Sethi\O_Project\A_Work\1718-082_Bharatmala-A\2021\8-November 2021\Utility_Sec-1\DIGRUGARH TO LEDO_Utility_Sheet_583+350 TO 593+000.dwg

CLIENT :

NATIONAL HIGHWAYS AND INFRASTRUCTURE
DEVELOPMENT CORPORATION LTD.
(MINISTRY OF ROAD TRANSPORT AND HIGHWAYS)
GOVERNMENT OF INDIA

PROJECT :

CONSULTANCY SERVICES FOR PREPARATION OF
DETAILED PROJECT REPORT FOR DEVELOPMENT OF
ECONOMIC CORRIDORS, INTER CORRIDORS AND FEEDER
ROUTES TO IMPROVE THE EFFICIENCY OF FREIGHT
MOVEMENTS IN INDIA UNDER BHARATMALA PARIYOJANA
(LOT-1:PACKAGE IV)

DESIGN CONSULTANT:

VOYANTS SOLUTIONS PVT LTD.
403, 4th Floor, Park Centra,
Sector-30, NH-8
Gurgaon-122001, Haryana, India
CIN- U74140HR2004PTC046918
Ph: 0124-4598200, Fax: 0124-4019051,
E-mail: info@voyants.in, www.voyants.in

Detailed Project Report

REV.	DATE	DESCRIPTION

DESIGNED BY	DRAWN BY	CHECKED BY	APPROVED BY
PS/PD	SS/SP/SD	DGR	SKC
SCALE :	1:1000	SHEET SIZE	A2

TITLE :

Utility Relocation Plan
KM 588+000 TO KM 589+000

DRG. No. :
VSPL/1718-082/DPR/PKG-4/S1/URP- 08

REVISION:R0


November 2021

◀ MORAN

DIGBOI ►




CLIENT :


NATIONAL HIGHWAYS AND INFRASTRUCTURE
DEVELOPMENT CORPORATION LTD.
(MINISTRY OF ROAD TRANSPORT AND HIGHWAYS)
GOVERNMENT OF INDIA

PROJECT :
**CONSULTANCY SERVICES FOR PREPARATION OF
DETAILED PROJECT REPORT FOR DEVELOPMENT OF
ECONOMIC CORRIDORS, INTER CORRIDORS AND FEEDER
ROUTES TO IMPROVE THE EFFICIENCY OF FREIGHT
MOVEMENTS IN INDIA UNDER BHARATMALA PARIYOJANA
(LOT-1:PACKAGE IV)**





DESIGN CONSULTANT:

 **VOYANTS**
PARTNERING VISION


VOYANTS SOLUTIONS PVT LTD.
403, 4th Floor, Park Centra,
Sector-30, NH-8
Gurugram-122001, Haryana, India
CIN- U74140HR2004PTC046918
Ph: 0124-4598200, Fax: 0124-4019051,
E-mail: info@voyants.in, www.voyants.in

Detailed Project Report

REV.	DATE	DESCRIPTION

DESIGNED BY	DRAWN BY	CHECKED BY	APPROVED BY
PS/PD	SS/SP/SD	DGR	SKC
			
SCALE :	1:1000	SHEET SIZE	A2

TITLE :	
<p align="center">Utility Relocation Plan KM 589+000 TO KM 590+000</p>	
DRG. No. : VSP/L/1718-082/DPR/PKG-4/S1/URP- 09	
REVISION:R0	November 2021

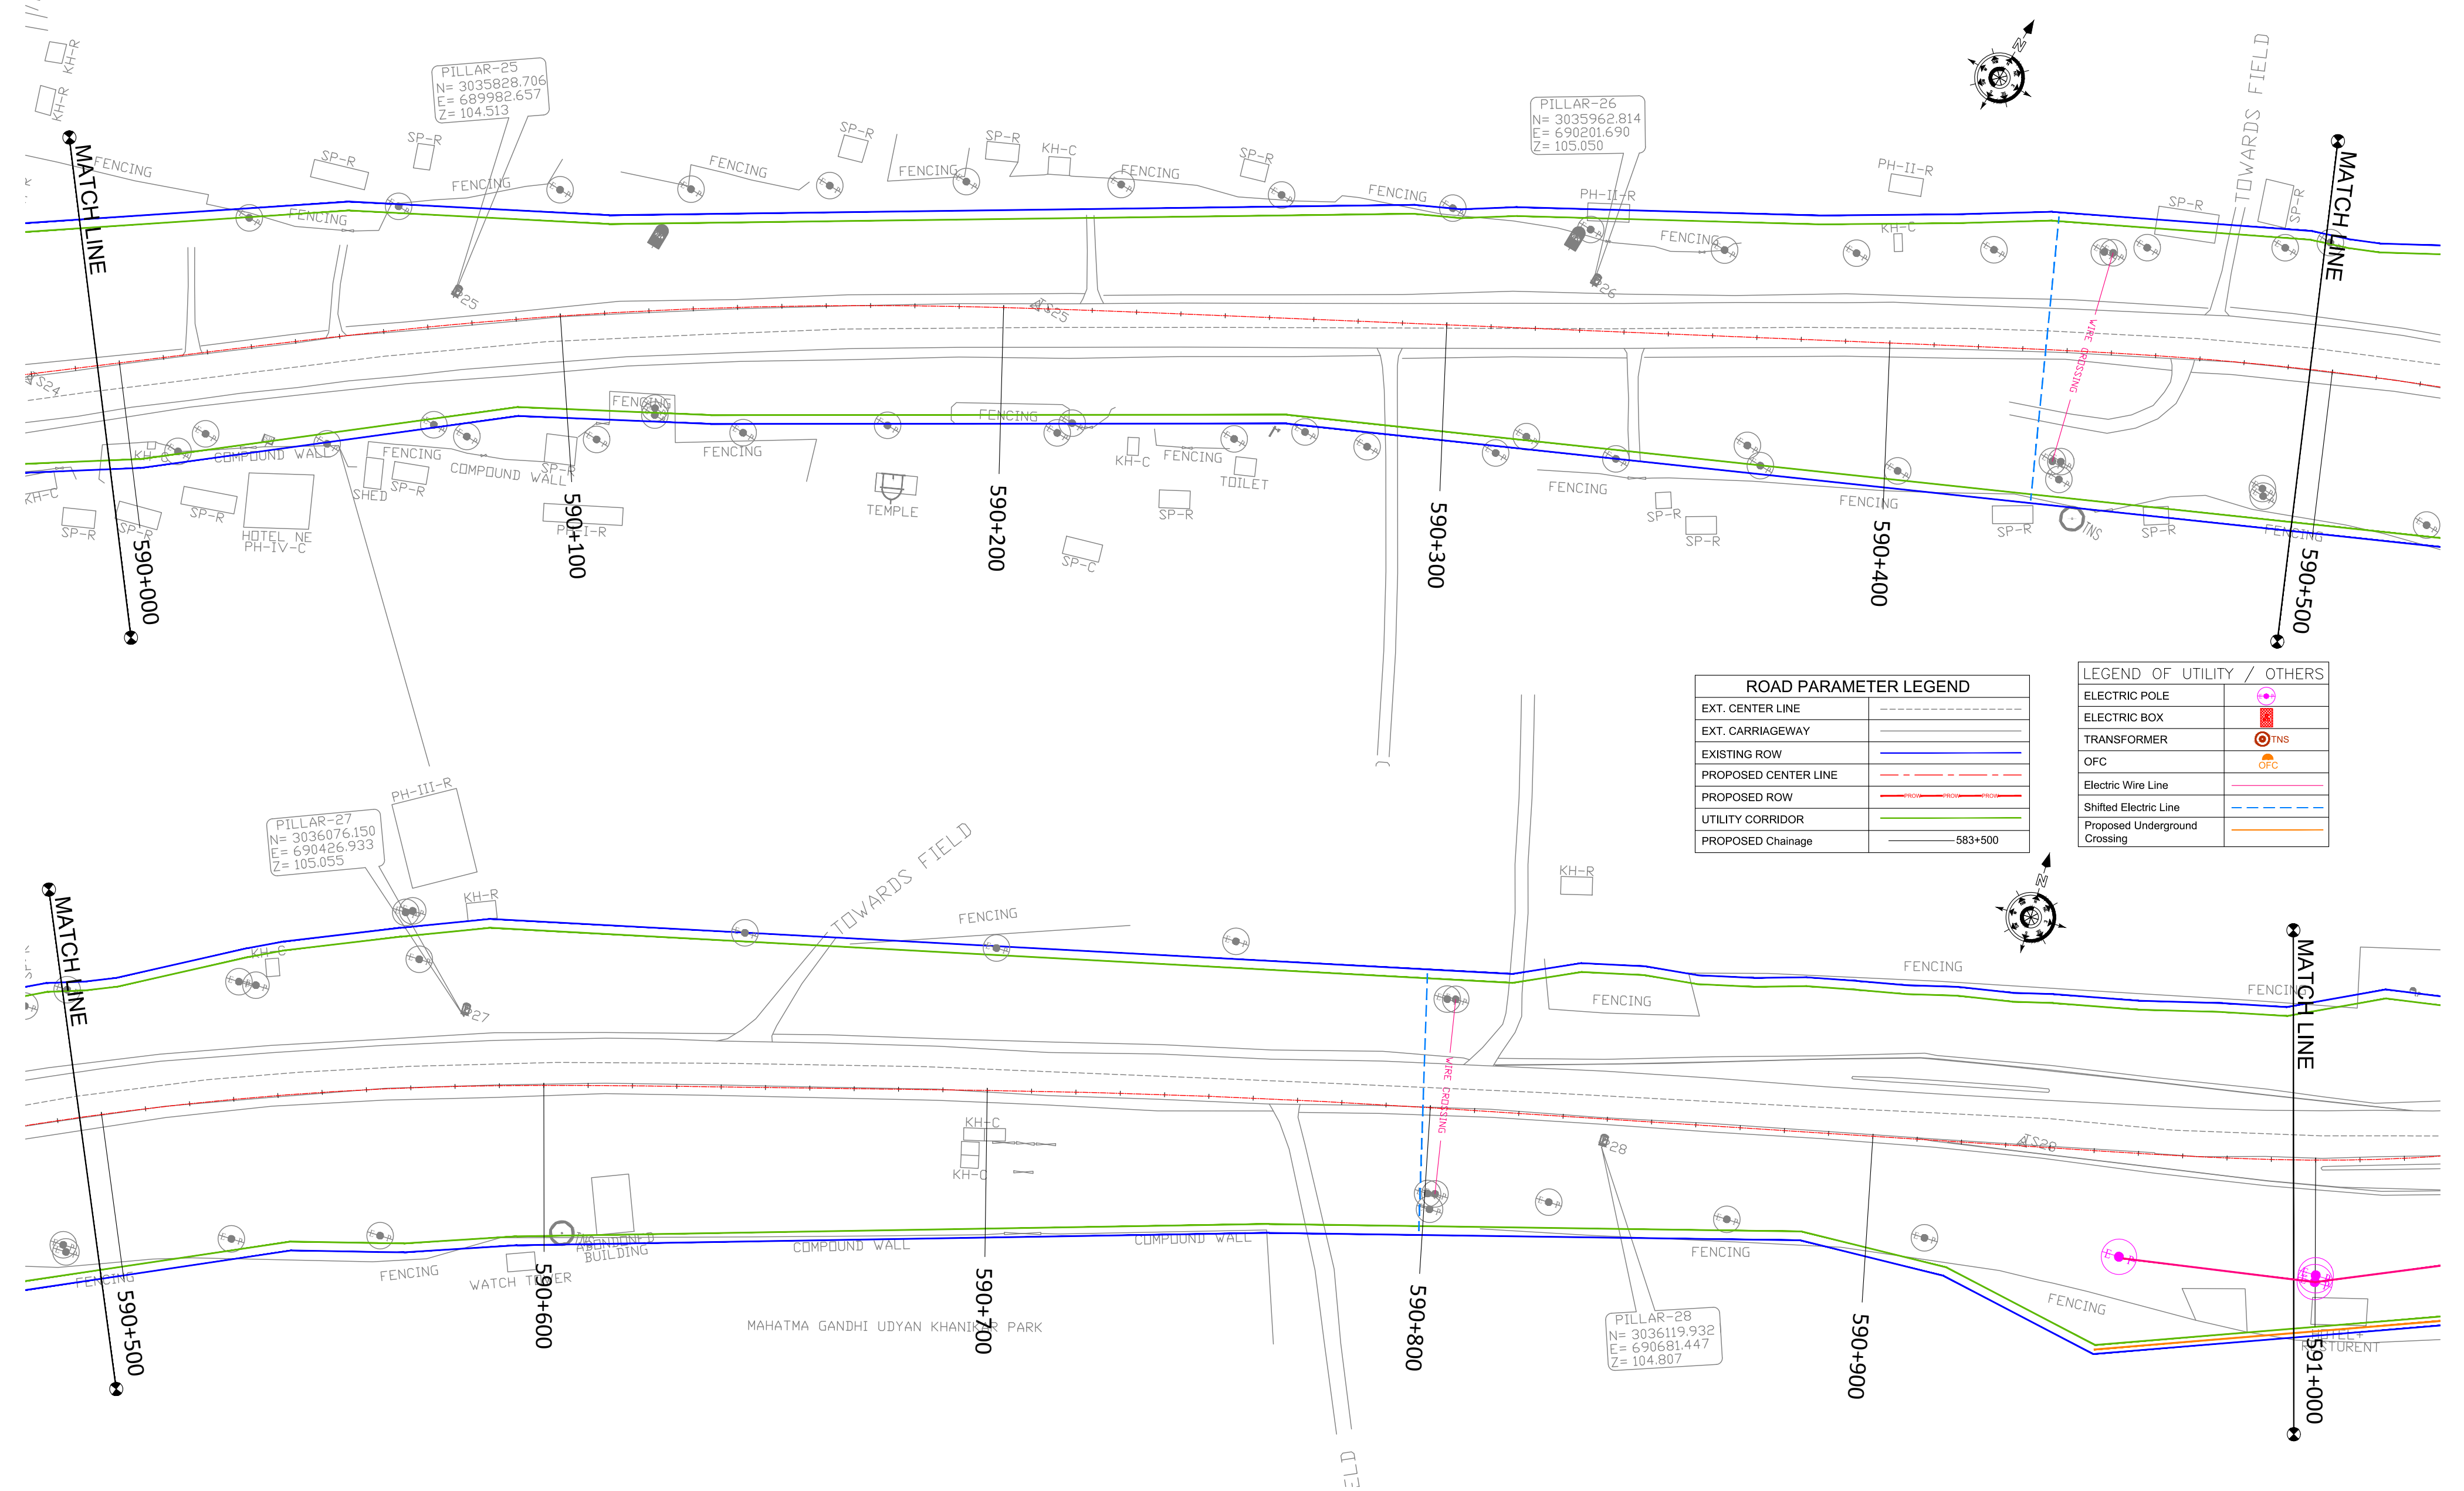


ROAD PARAMETER LEGEND	
EXT. CENTER LINE	-----
EXT. CARRIAGEWAY	-----
EXISTING ROW	-----
PROPOSED CENTER LINE	-----
PROPOSED ROW	-----
UTILITY CORRIDOR	-----
PROPOSED Chainage	-----583+500

LEGEND OF UTILITY / OTHERS	
ELECTRIC POLE	⊙
ELECTRIC BOX	⊠
TRANSFORMER	⊙ TNS
OFC	⊙ OFC
Electric Wire Line	-----
Shifted Electric Line	-----
Proposed Underground Crossing	-----

PATH: F:\O_Sulind_Sethi\O_Project\A_Work\2021\8-November 2021\Utility_Sec-1\DIGBOIGARH TO LEDO_Utility_Sheet_583+350 TO 593+000.dwg

CLIENT :



NATIONAL HIGHWAYS AND INFRASTRUCTURE DEVELOPMENT CORPORATION LTD.
(MINISTRY OF ROAD TRANSPORT AND HIGHWAYS)
GOVERNMENT OF INDIA

PROJECT :





CONSULTANCY SERVICES FOR PREPARATION OF DETAILED PROJECT REPORT FOR DEVELOPMENT OF ECONOMIC CORRIDORS, INTER CORRIDORS AND FEEDER ROUTES TO IMPROVE THE EFFICIENCY OF FREIGHT MOVEMENTS IN INDIA UNDER BHARATMALA PARIYOJANA (LOT-1:PACKAGE IV)

DESIGN CONSULTANT:



VOYANTS SOLUTIONS PVT LTD.
403, 4th Floor, Park Centra,
Sector-30, NH-8
Gurugram-122001, Haryana, India
CIN: U74140HR2004PTC046918
Ph: 0124-4598200, Fax: 0124-4019051,
E-mail: info@voyants.in, www.voyants.in

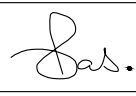
Detailed Project Report		
REV.	DATE	DESCRIPTION

DESIGNED BY	DRAWN BY	CHECKED BY	APPROVED BY
PS/PD	SS/SP/SD	DGR	SKC
			
SCALE :	1:1000	SHEET SIZE	A2

TITLE :	
Utility Relocation Plan KM 590+000 TO KM 591+000	
DRG. No. :	VSPL/1718-082/DPR/PKG-4/S1/URP-10
REVISION:R0	November 2021

◀ MORAN

DIGBOI ▶

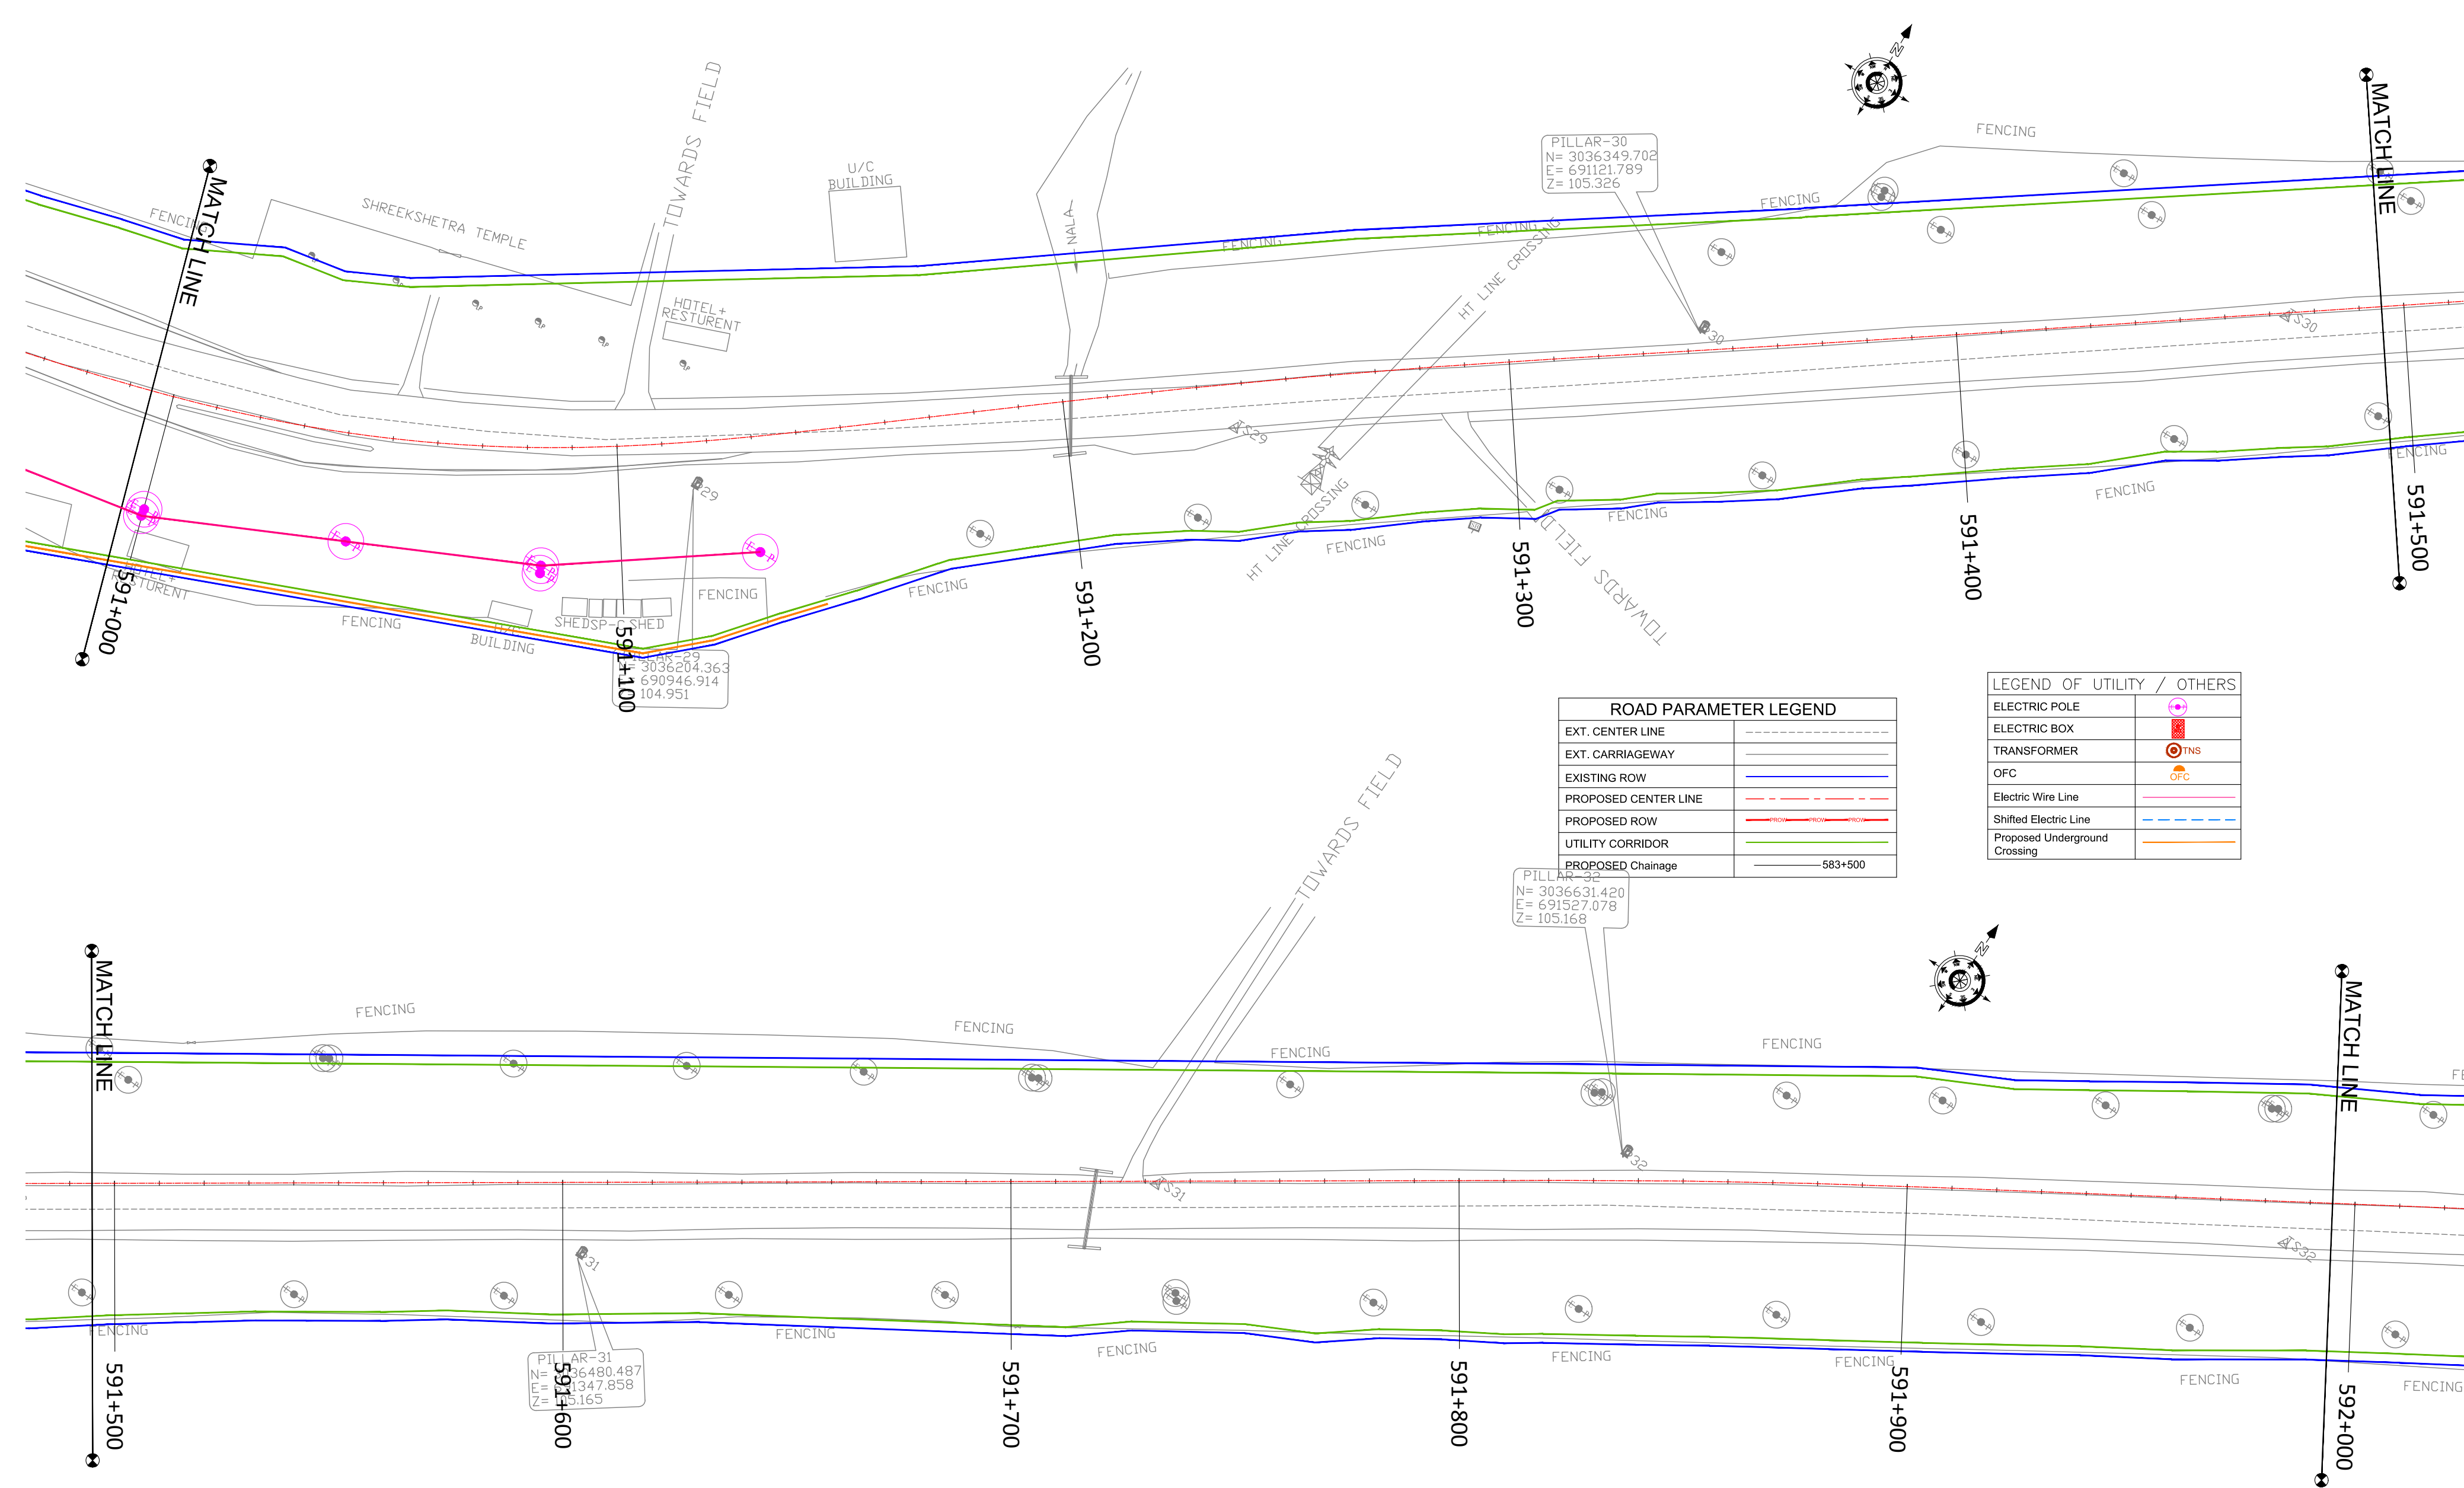

ROAD PARAMETER LEGEND	
EXT. CENTER LINE	---
EXT. CARRIAGEWAY	---
EXISTING ROW	---
PROPOSED CENTER LINE	---
PROPOSED ROW	---
UTILITY CORRIDOR	---
PROPOSED Chainage	---

LEGEND OF UTILITY / OTHERS	
ELECTRIC POLE	⊙
ELECTRIC BOX	⊠
TRANSFORMER	⊙ TNS
OFC	⊙ OFC
Electric Wire Line	---
Shifted Electric Line	---
Proposed Underground Crossing	---

CLIENT :



PROJECT :

CONSULTANCY SERVICES FOR PREPARATION OF DETAILED PROJECT REPORT FOR DEVELOPMENT OF ECONOMIC CORRIDORS, INTER CORRIDORS AND FEEDER ROUTES TO IMPROVE THE EFFICIENCY OF FREIGHT MOVEMENTS IN INDIA UNDER BHARATMALA PARIYOJANA (LOT-1:PACKAGE IV)

DESIGN CONSULTANT:

VOYANTS SOLUTIONS PVT LTD.
403, 4th Floor, Park Centra,
Sector-30, NH-8
Gurugram-122001, Haryana, India
CIN- U74140HR2004PTC046918
Ph: 0124-4598200, Fax: 0124-4019051,
E-mail: info@voyants.in, www.voyants.in

Detailed Project Report

REV.	DATE	DESCRIPTION

DESIGNED BY	DRAWN BY	CHECKED BY	APPROVED BY
PS/PD	SS/SP/SD	DGR	SKC
SCALE :	1:1000	SHEET SIZE	A2

TITLE :
**Utility Relocation Plan
KM 591+000 TO KM 592+000**

DRG. No. :
VSPL/1718-082/DPR/PKG-4/S1/URP-11

REVISION:R0 November 2021

◀ MORAN

DIGBOI ▶



ROAD PARAMETER LEGEND	
EXT. CENTER LINE	-----
EXT. CARRIAGEWAY	-----
EXISTING ROW	-----
PROPOSED CENTER LINE	-----
PROPOSED ROW	-----
UTILITY CORRIDOR	-----
PROPOSED Chainage	-----583+500

LEGEND OF UTILITY / OTHERS	
ELECTRIC POLE	⊙
ELECTRIC BOX	⊠
TRANSFORMER	⊙ TNS
OFC	⊙ OFC
Electric Wire Line	-----
Shifted Electric Line	-----
Proposed Underground Crossing	-----

CLIENT :  NATIONAL HIGHWAYS AND INFRASTRUCTURE DEVELOPMENT CORPORATION LTD. (MINISTRY OF ROAD TRANSPORT AND HIGHWAYS) GOVERNMENT OF INDIA	PROJECT : CONSULTANCY SERVICES FOR PREPARATION OF DETAILED PROJECT REPORT FOR DEVELOPMENT OF ECONOMIC CORRIDORS, INTER CORRIDORS AND FEEDER ROUTES TO IMPROVE THE EFFICIENCY OF FREIGHT MOVEMENTS IN INDIA UNDER BHARATMALA PARIYOJANA (LOT-1:PACKAGE IV)	DESIGN CONSULTANT:  VOYANTS SOLUTIONS PVT LTD. 403, 4th Floor, Park Centra, Sector-30, NH-8 Gurgaon-122001, Haryana, India CIN- U74140HR2004PTC046918 Ph: 0124-4598200, Fax: 0124-4019051, E-mail: info@voyants.in, www.voyants.in	Detailed Project Report	DESIGNED BY	DRAWN BY	CHECKED BY	APPROVED BY	TITLE : Utility Relocation Plan KM 592+000 TO KM 593+000
				PS/PD	SS/SP/SD	DGR	SKC	
				SCALE :	1:1000	SHEET SIZE	A2	DRG. No. : VSPL/1718-082/DPR/PKG-4/S1/URP-12
				REV.	DATE	DESCRIPTION		REVISION:R0 November 2021

◀ MORAN

DIGBOI ▶



LEGEND OF UTILITY / OTHERS	
ELECTRIC POLE	
ELECTRIC BOX	
TRANSFORMER	
OFC	
Electric Wire Line	
Shifted Electric Line	
Proposed Underground Crossing	

ROAD PARAMETER LEGEND	
EXT. CENTER LINE	
EXT. CARRIAGEWAY	
EXISTING ROW	
PROPOSED CENTER LINE	
PROPOSED ROW	
UTILITY CORRIDOR	
PROPOSED Chainage	


CLIENT :



PROJECT :

CONSULTANCY SERVICES FOR PREPARATION OF DETAILED PROJECT REPORT FOR DEVELOPMENT OF ECONOMIC CORRIDORS, INTER CORRIDORS AND FEEDER ROUTES TO IMPROVE THE EFFICIENCY OF FREIGHT MOVEMENTS IN INDIA UNDER BHARATMALA PARIYOJANA (LOT-1:PACKAGE IV)

DESIGN CONSULTANT:

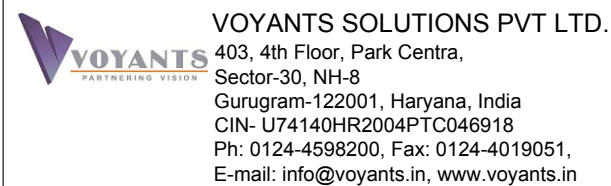

Detailed Project Report


REV.	DATE	DESCRIPTION

DESIGNED BY	DRAWN BY	CHECKED BY	APPROVED BY
PS/PD	SS/SP	DGR	SKC
SCALE :	1:1000	SHEET SIZE	A2

TITLE :	
Utility Relocation Plan KM 593+000 TO KM 594+000	
DRG. No. :	VSPL/1718-082/DPR/PKG-4/S1/URP-13
REVISION:R0	November 2021

◀ MORAN

DIGBOI ▶

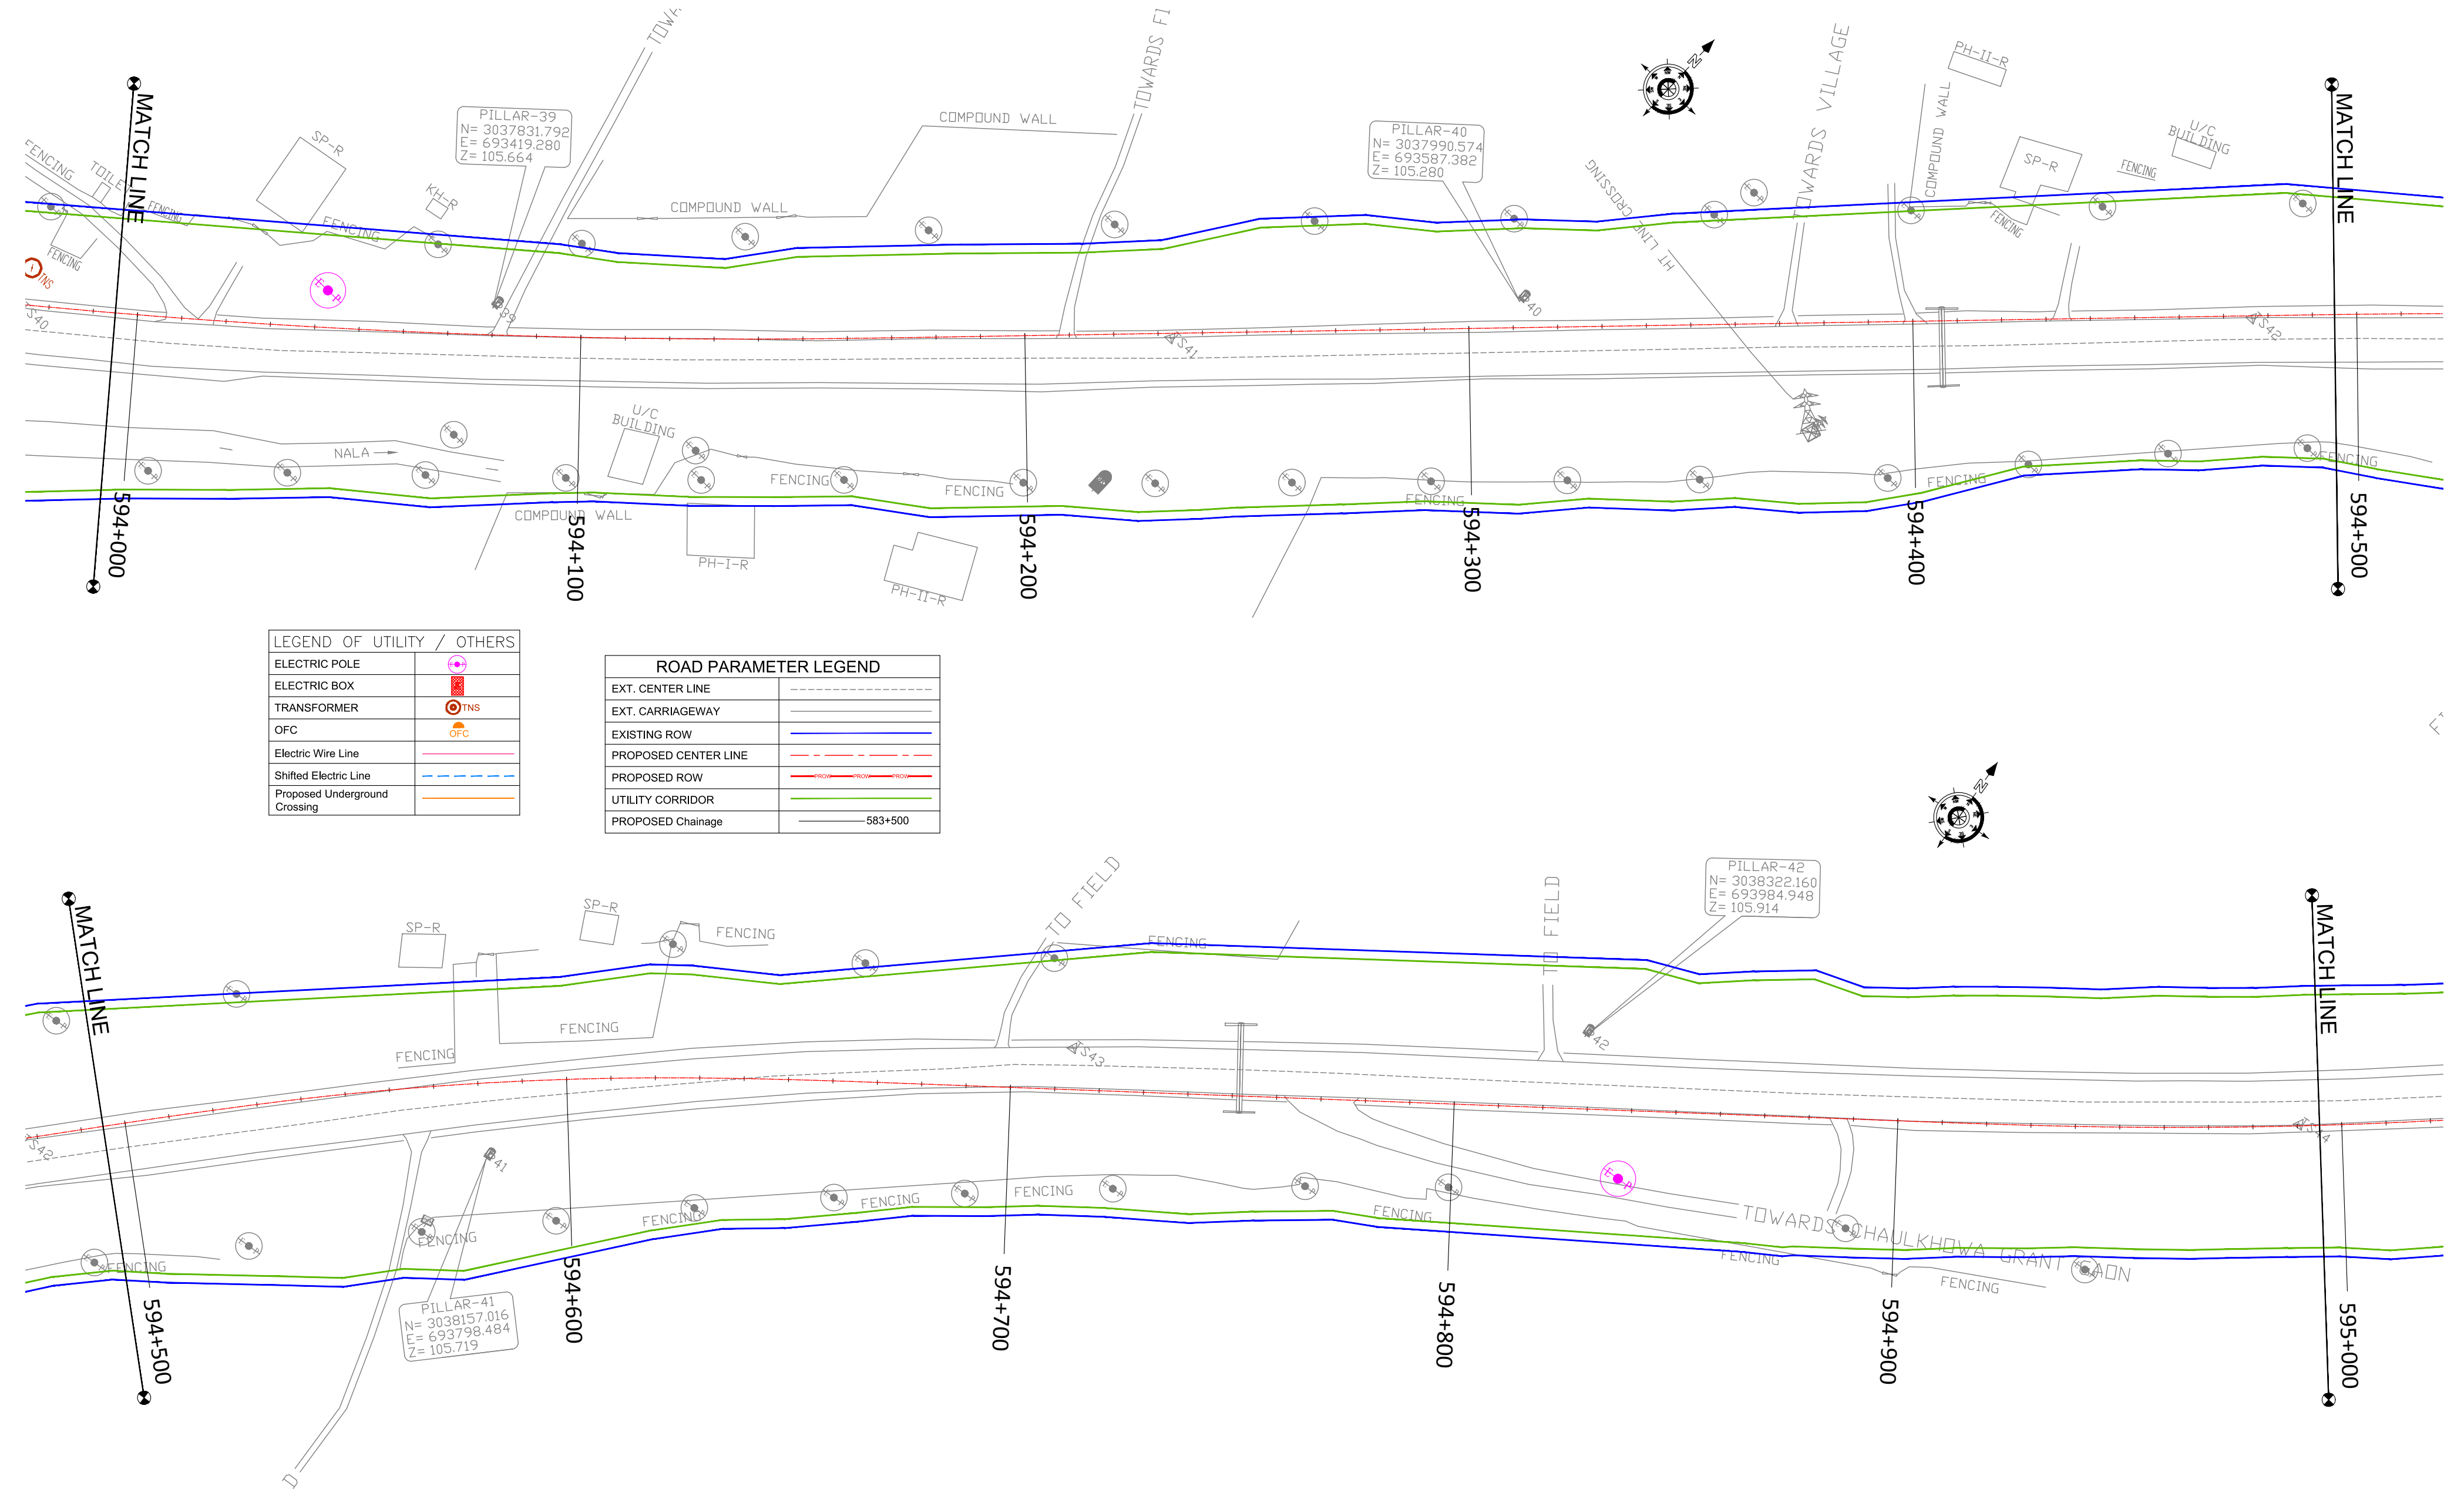

LEGEND OF UTILITY / OTHERS	
ELECTRIC POLE	
ELECTRIC BOX	
TRANSFORMER	
OFC	
Electric Wire Line	
Shifted Electric Line	
Proposed Underground Crossing	

ROAD PARAMETER LEGEND	
EXT. CENTER LINE	
EXT. CARRIAGEWAY	
EXISTING ROW	
PROPOSED CENTER LINE	
PROPOSED ROW	
UTILITY CORRIDOR	
PROPOSED Chainage	

PATH: F:\V_Sulino_Sethi\O_Project\A_Work\2021\8-November 2021\Utility_Sec-1\Digboi\GARRH TO LEDO_Utility_Sheet_593+000 TO 606+300.dwg

CLIENT :

NATIONAL HIGHWAYS AND INFRASTRUCTURE DEVELOPMENT CORPORATION LTD.
(MINISTRY OF ROAD TRANSPORT AND HIGHWAYS)
GOVERNMENT OF INDIA

PROJECT :

CONSULTANCY SERVICES FOR PREPARATION OF DETAILED PROJECT REPORT FOR DEVELOPMENT OF ECONOMIC CORRIDORS, INTER CORRIDORS AND FEEDER ROUTES TO IMPROVE THE EFFICIENCY OF FREIGHT MOVEMENTS IN INDIA UNDER BHARATMALA PARIYOJANA (LOT-1:PACKAGE IV)

DESIGN CONSULTANT:

VOYANTS SOLUTIONS PVT LTD.
403, 4th Floor, Park Centra,
Sector-30, NH-8
Gurugram-122001, Haryana, India
CIN- U74140HR2004PTC046918
Ph: 0124-4598200, Fax: 0124-4019051,
E-mail: info@voyants.in, www.voyants.in

Detailed Project Report

REV.	DATE	DESCRIPTION

DESIGNED BY	DRAWN BY	CHECKED BY	APPROVED BY
PS/PD	SS/SP	DGR	SKC
SCALE :	1:1000	SHEET SIZE	A2

TITLE :

Utility Relocation Plan
KM 594+000 TO KM 595+000

DRG. No. :
VSPL/1718-082/DPR/PKG-4/S1/URP- 14

REVISION:R0

November 2021

◀ MORAN

DIGBOI ▶



LEGEND OF UTILITY / OTHERS	
ELECTRIC POLE	
ELECTRIC BOX	
TRANSFORMER	
OFC	
Electric Wire Line	
Shifted Electric Line	
Proposed Underground Crossing	

ROAD PARAMETER LEGEND	
EXT. CENTER LINE	
EXT. CARRIAGEWAY	
EXISTING ROW	
PROPOSED CENTER LINE	
PROPOSED ROW	
UTILITY CORRIDOR	
PROPOSED Chainage	

CLIENT :



PROJECT :

CONSULTANCY SERVICES FOR PREPARATION OF DETAILED PROJECT REPORT FOR DEVELOPMENT OF ECONOMIC CORRIDORS, INTER CORRIDORS AND FEEDER ROUTES TO IMPROVE THE EFFICIENCY OF FREIGHT MOVEMENTS IN INDIA UNDER BHARATMALA PARIYOJANA (LOT-1:PACKAGE IV)

DESIGN CONSULTANT:


VOYANTS SOLUTIONS PVT LTD.
403, 4th Floor, Park Centra,
Sector-30, NH-8
Gurugram-122001, Haryana, India
CIN- U74140HR2004PTC046918
Ph: 0124-4598200, Fax: 0124-4019051,
E-mail: info@voyants.in, www.voyants.in

Detailed Project Report

REV.	DATE	DESCRIPTION

DESIGNED BY	DRAWN BY	CHECKED BY	APPROVED BY
PS/PD	SS/SP	DGR	SKC
SCALE :	1:1000	SHEET SIZE	A2

TITLE :	
Utility Relocation Plan KM 595+000 TO KM 596+000	
DRG. No. :	VSPL/1718-082/DPR/PKG-4/S1/URP-15
REVISION:R0	November 2021

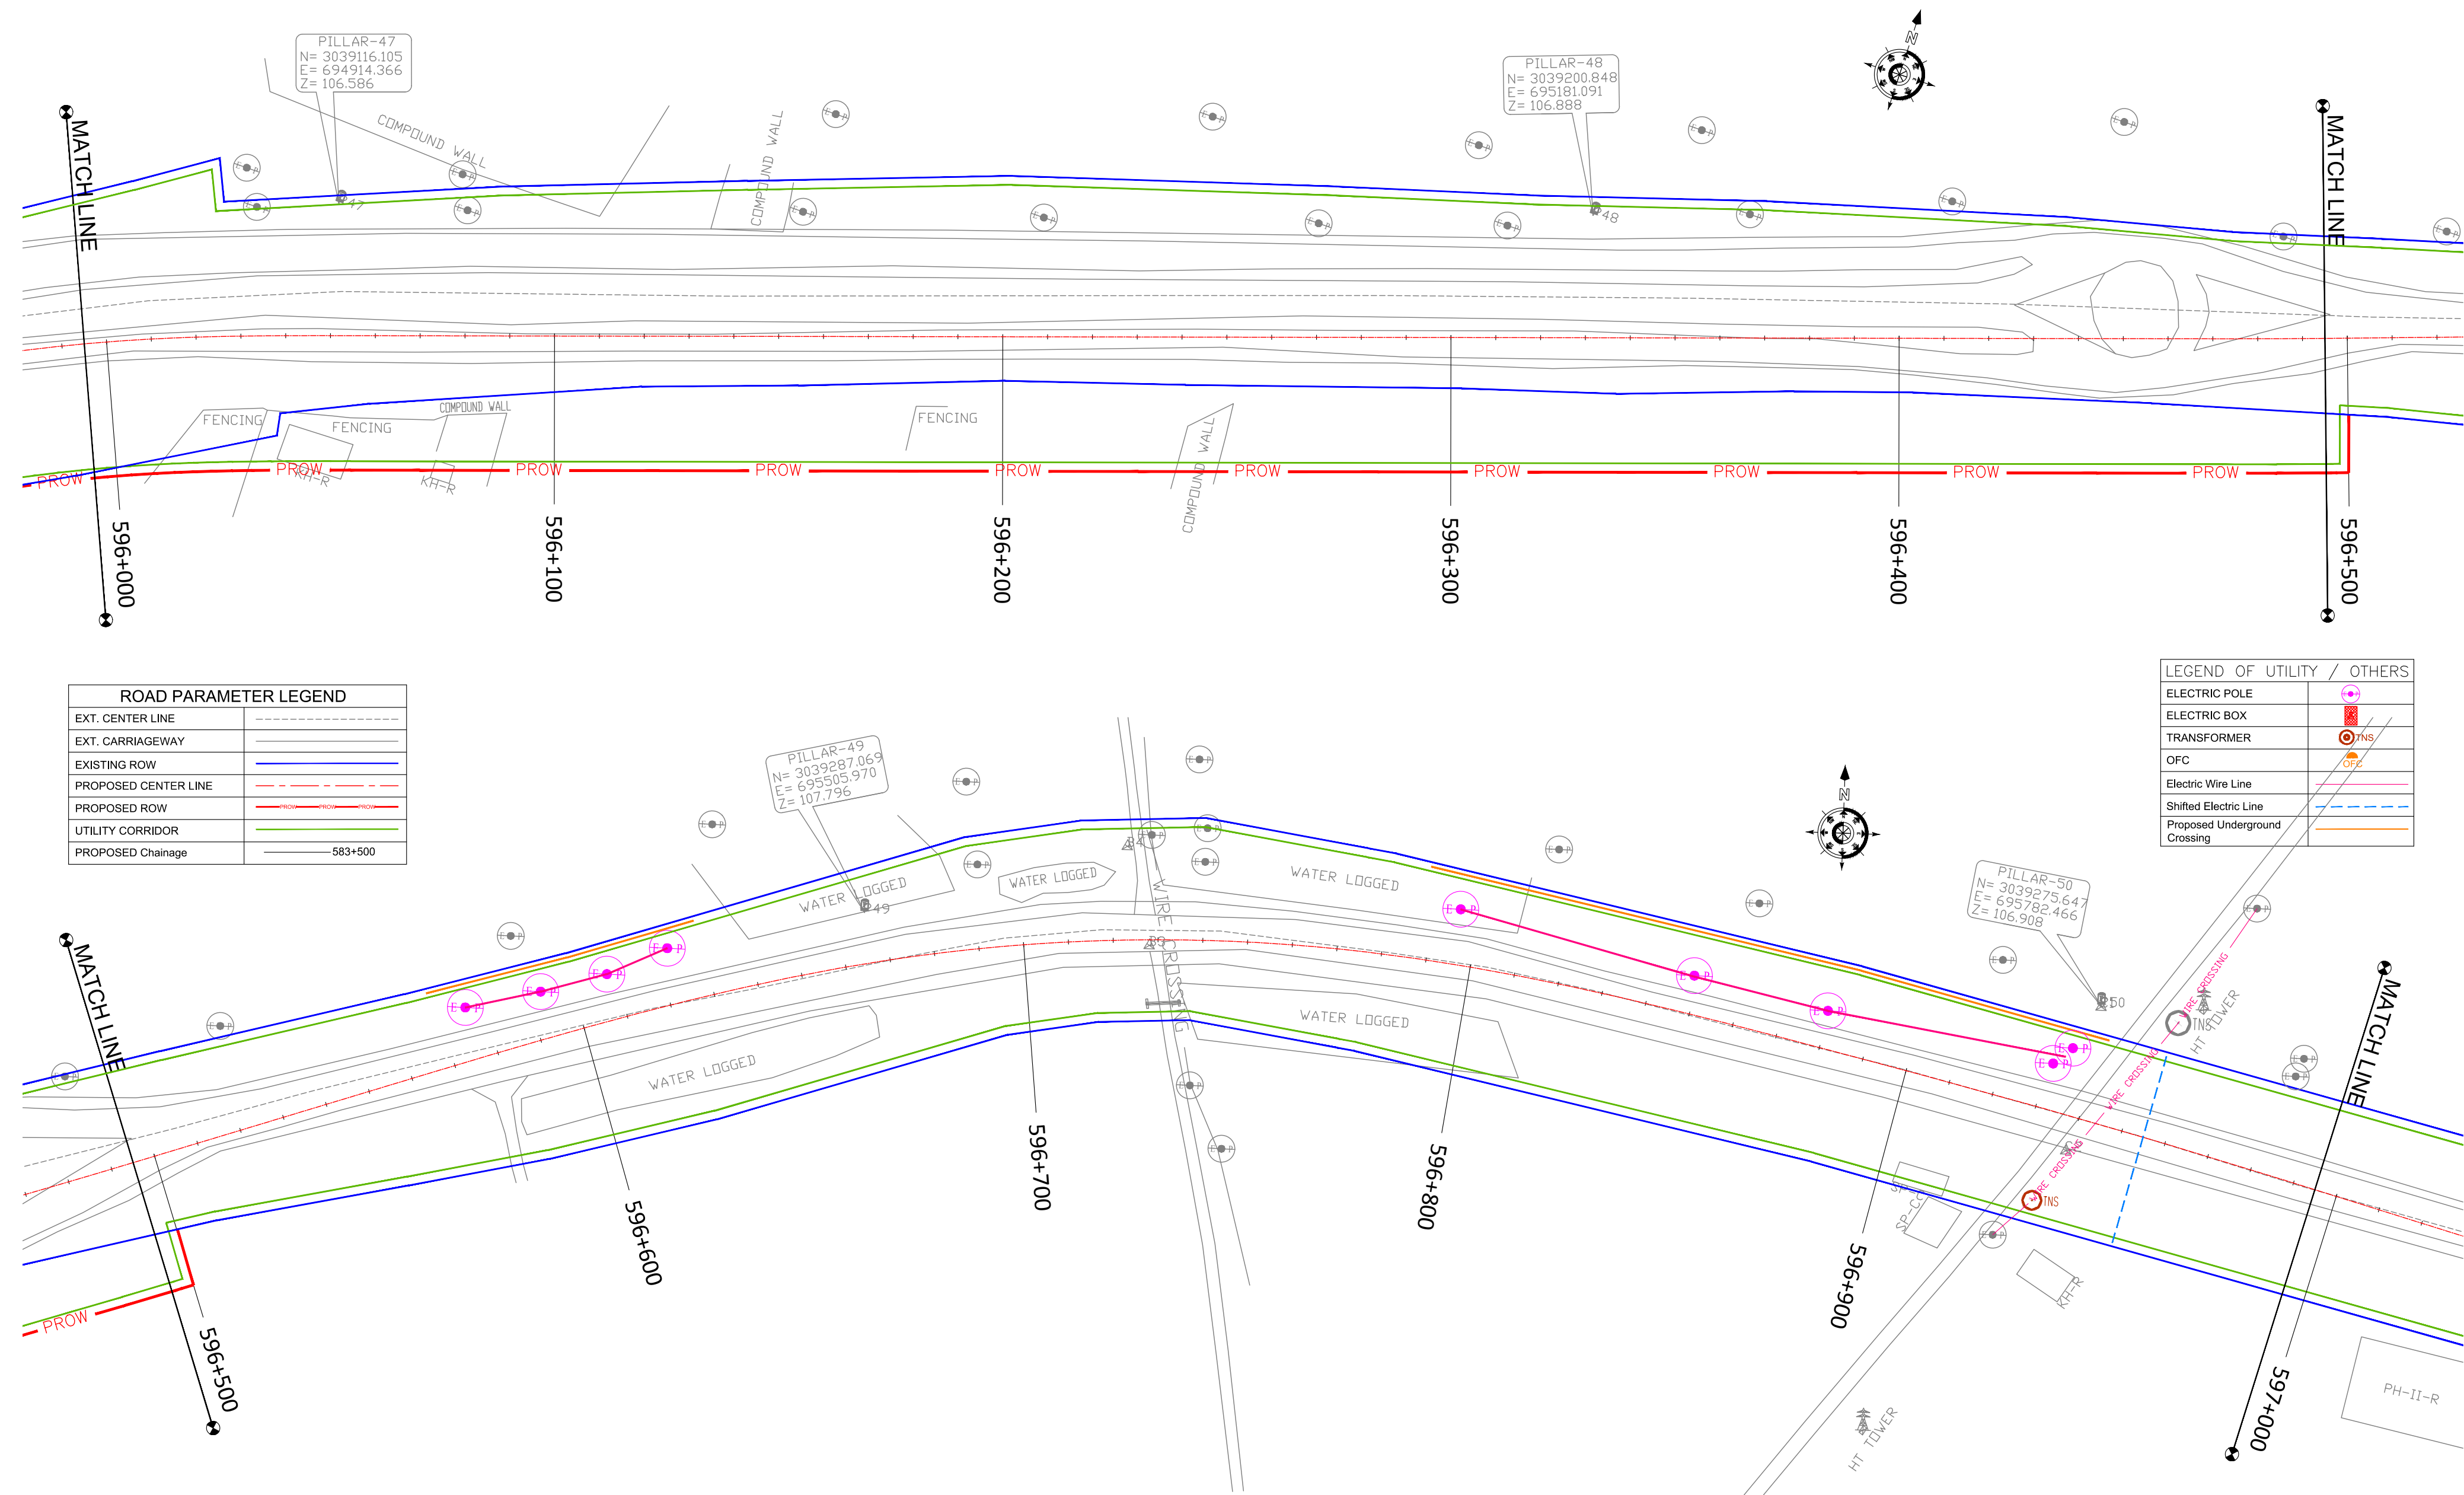

ROAD PARAMETER LEGEND	
EXT. CENTER LINE	---
EXT. CARRIAGEWAY	---
EXISTING ROW	---
PROPOSED CENTER LINE	---
PROPOSED ROW	---
UTILITY CORRIDOR	---
PROPOSED Chainage	---

LEGEND OF UTILITY / OTHERS	
ELECTRIC POLE	⊙
ELECTRIC BOX	⊙
TRANSFORMER	⊙
OFC	⊙
Electric Wire Line	---
Shifted Electric Line	---
Proposed Underground Crossing	---

PATH: F:\V_Sulino_Sethi\O_Project\A_Work\1718-082_Bharatmala-4\2021\8-November 2021\Utility_Sheet_593+000 TO 606+300.dwg

CLIENT :



**NATIONAL HIGHWAYS AND INFRASTRUCTURE
DEVELOPMENT CORPORATION LTD.**
(MINISTRY OF ROAD TRANSPORT AND HIGHWAYS)
GOVERNMENT OF INDIA

PROJECT :

**CONSULTANCY SERVICES FOR PREPARATION OF
DETAILED PROJECT REPORT FOR DEVELOPMENT OF
ECONOMIC CORRIDORS, INTER CORRIDORS AND FEEDER
ROUTES TO IMPROVE THE EFFICIENCY OF FREIGHT
MOVEMENTS IN INDIA UNDER BHARATMALA PARIYOJANA
(LOT-1:PACKAGE IV)**

DESIGN CONSULTANT:



VOYANTS SOLUTIONS PVT LTD.
403, 4th Floor, Park Centra,
Sector-30, NH-8
Gurugram-122001, Haryana, India
CIN- U74140HR2004PTC046918
Ph: 0124-4598200, Fax: 0124-4019051,
E-mail: info@voyants.in, www.voyants.in

Detailed Project Report

REV.	DATE	DESCRIPTION

DESIGNED BY	DRAWN BY	CHECKED BY	APPROVED BY
PS/PD	SS/SP	DGR	SKC
SCALE :	1:1000	SHEET SIZE	A2

TITLE :


Utility Relocation Plan
KM 596+000 TO KM 597+000

DRG. No. :
VSPL/1718-082/DPR/PKG-4/S1/URP-16

REVISION:R0 November 2021

◀ MORAN

DIGBOI ▶

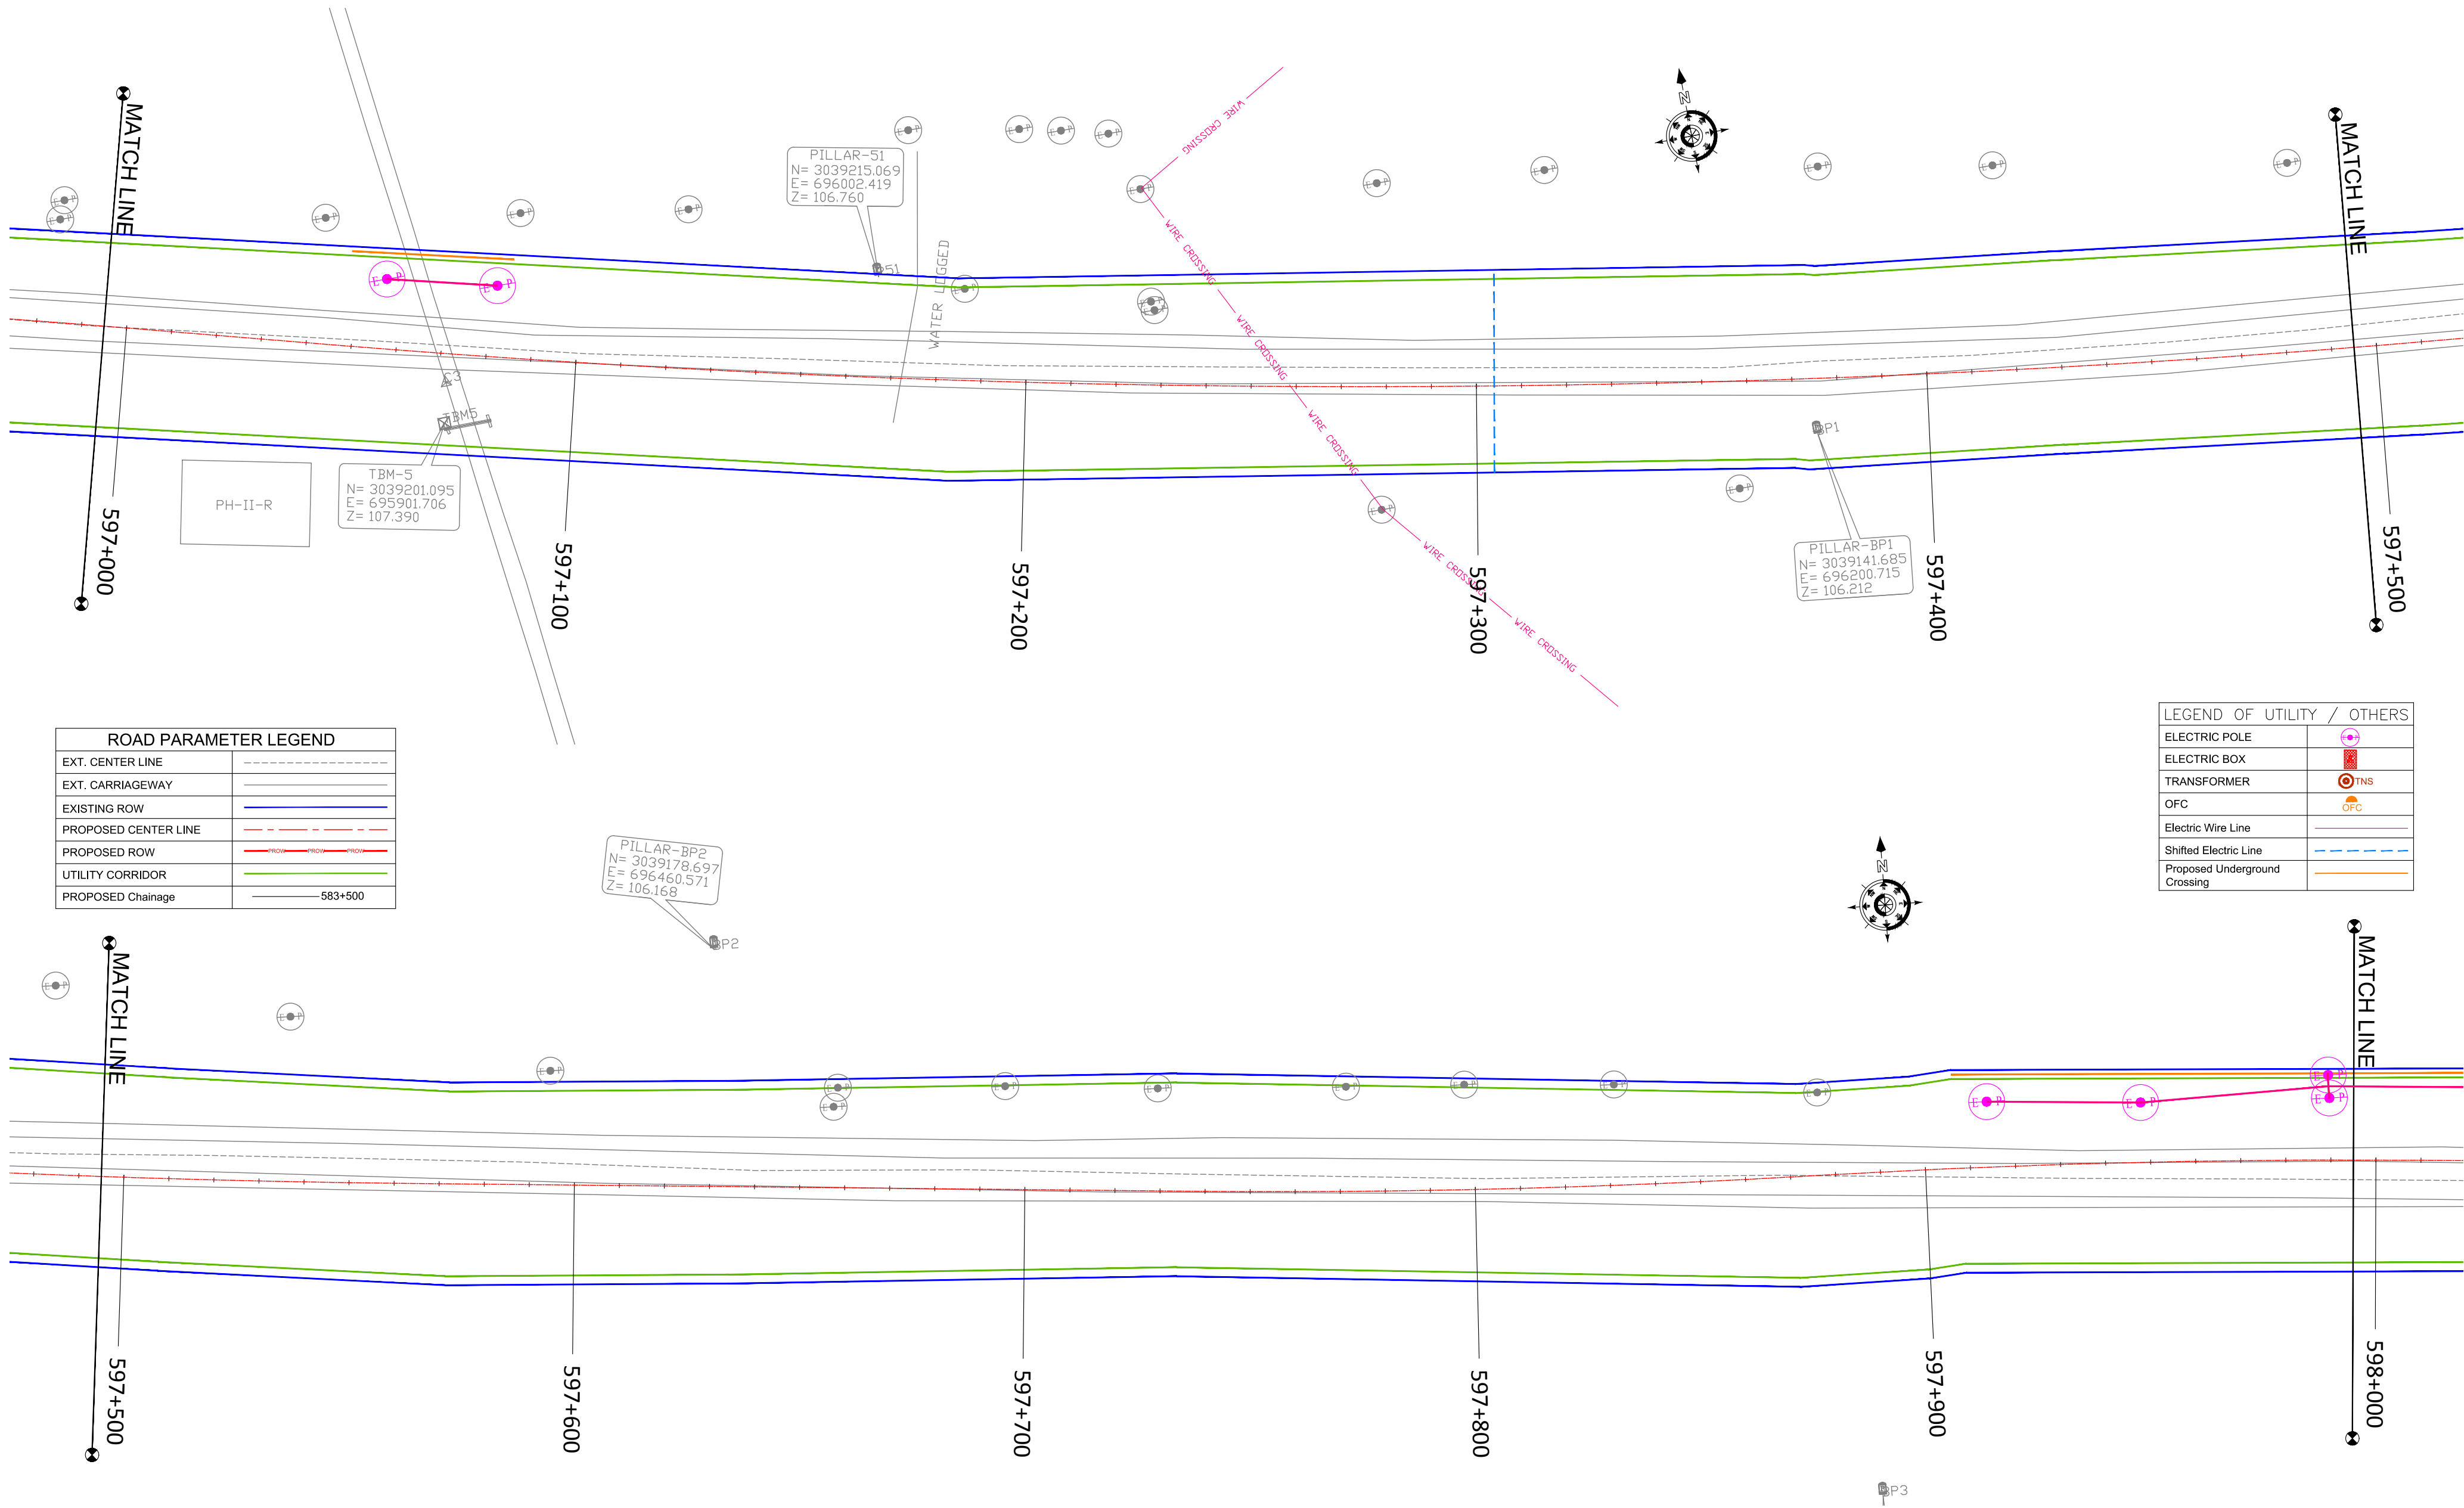


ROAD PARAMETER LEGEND	
EXT. CENTER LINE	----
EXT. CARRIAGEWAY	----
EXISTING ROW	----
PROPOSED CENTER LINE	----
PROPOSED ROW	----
UTILITY CORRIDOR	----
PROPOSED Chainage	583+500

LEGEND OF UTILITY / OTHERS	
ELECTRIC POLE	⊙
ELECTRIC BOX	⊙
TRANSFORMER	⊙ TNS
OFC	⊙ OFC
Electric Wire Line	----
Shifted Electric Line	----
Proposed Underground Crossing	----

PATH: F:\V_Sulind Sethi\O_Project\A_Work\1718-082_Bharatmala-A\2021\8-November 2021\Utility_Sec-1\Digboi\GARRH TO LEDO_Utility_Sheet_593+000 TO 606+300.dwg

CLIENT :



NATIONAL HIGHWAYS AND INFRASTRUCTURE DEVELOPMENT CORPORATION LTD.
(MINISTRY OF ROAD TRANSPORT AND HIGHWAYS)
GOVERNMENT OF INDIA

PROJECT :

CONSULTANCY SERVICES FOR PREPARATION OF DETAILED PROJECT REPORT FOR DEVELOPMENT OF ECONOMIC CORRIDORS, INTER CORRIDORS AND FEEDER ROUTES TO IMPROVE THE EFFICIENCY OF FREIGHT MOVEMENTS IN INDIA UNDER BHARATMALA PARIYOJANA (LOT-1:PACKAGE IV)





DESIGN CONSULTANT:



VOYANTS SOLUTIONS PVT LTD.
403, 4th Floor, Park Centra,
Sector-30, NH-8
Gurugram-122001, Haryana, India
CIN- U74140HR2004PTC046918
Ph: 0124-4598200, Fax: 0124-4019051,
E-mail: info@voyants.in, www.voyants.in

Detailed Project Report

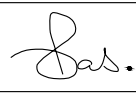REV.	DATE	DESCRIPTION

DESIGNED BY	DRAWN BY	CHECKED BY	APPROVED BY
PS/PD	SS/SP	DGR	SKC
			
SCALE :	1:1000	SHEET SIZE	A2

TITLE :

Utility Relocation Plan
KM 597+000 TO KM 598+000


DRG. No. :
VSPL/1718-082/DPR/PKG-4/S1/URP-17

REVISION:R0

November 2021

◀ MORAN

DIGBOI ▶

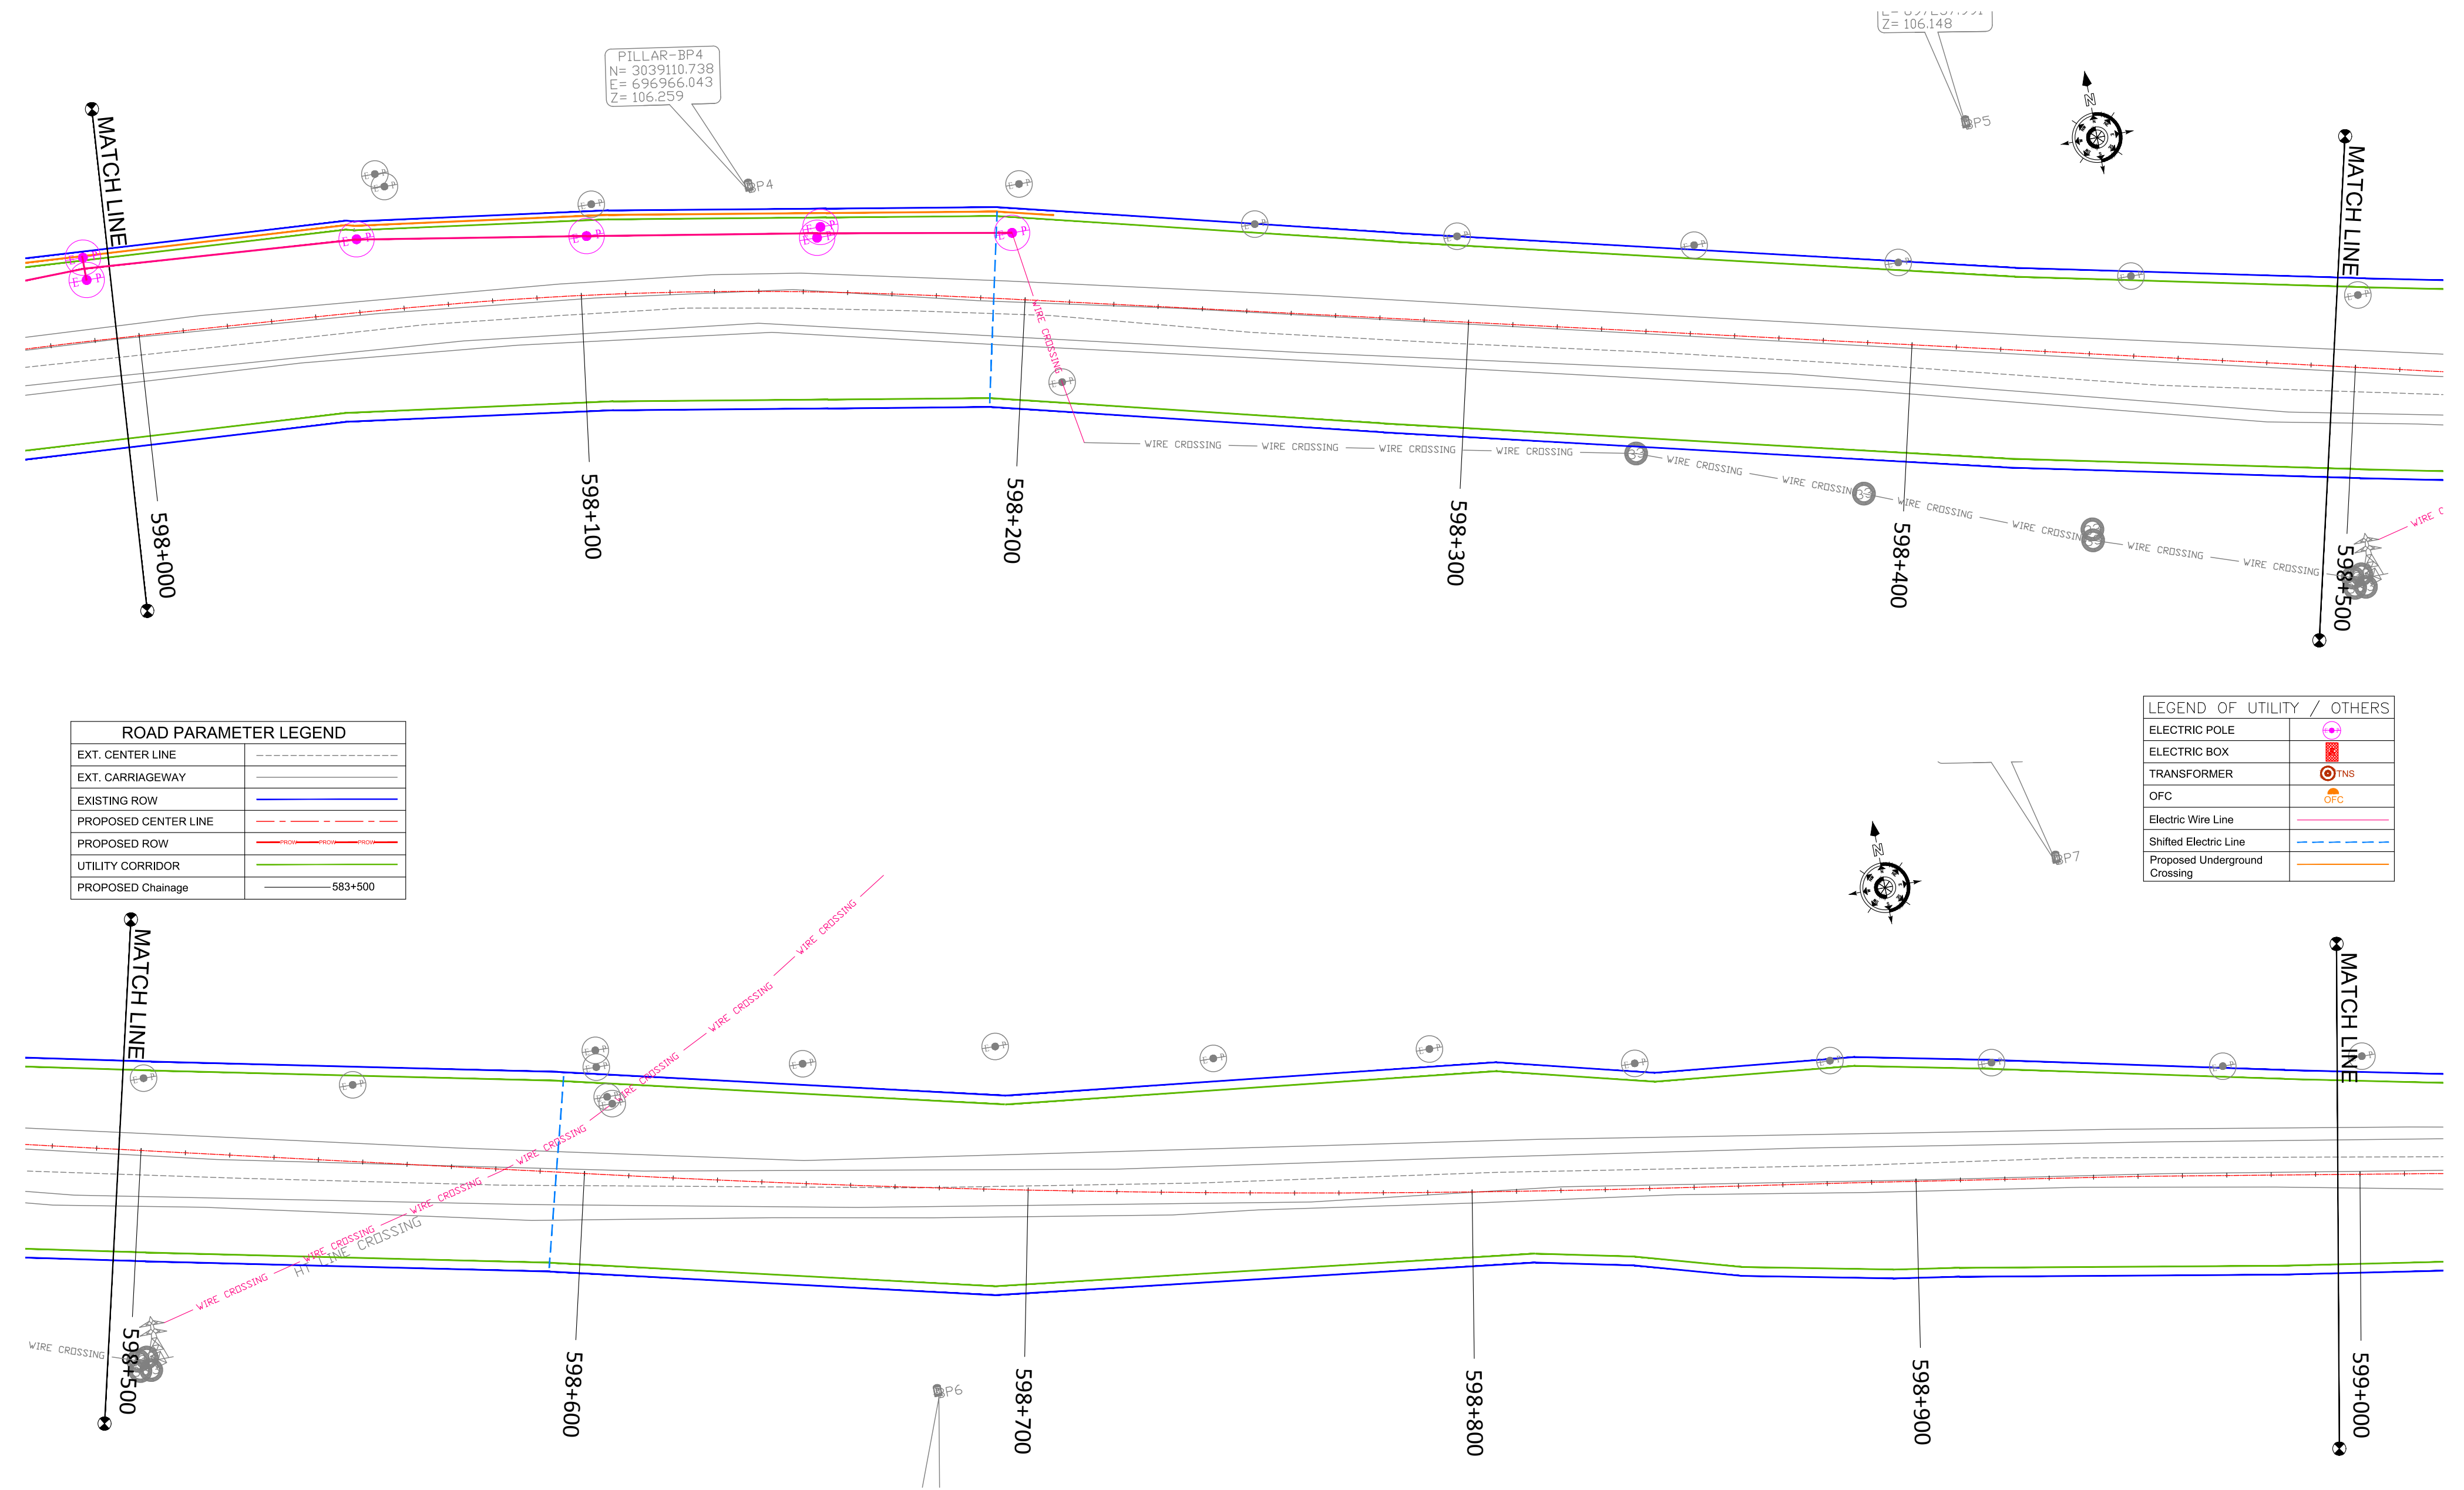

ROAD PARAMETER LEGEND	
EXT. CENTER LINE	----
EXT. CARRIAGEWAY	----
EXISTING ROW	----
PROPOSED CENTER LINE	----
PROPOSED ROW	----
UTILITY CORRIDOR	----
PROPOSED Chainage	583+500

LEGEND OF UTILITY / OTHERS	
ELECTRIC POLE	⊕
ELECTRIC BOX	⊞
TRANSFORMER	⊞ TNS
OFC	⊞ OFC
Electric Wire Line	—
Shifted Electric Line	----
Proposed Underground Crossing	----


CLIENT :



PROJECT :

CONSULTANCY SERVICES FOR PREPARATION OF
DETAILED PROJECT REPORT FOR DEVELOPMENT OF
ECONOMIC CORRIDORS, INTER CORRIDORS AND FEEDER
ROUTES TO IMPROVE THE EFFICIENCY OF FREIGHT
MOVEMENTS IN INDIA UNDER BHARATMALA PARIYOJANA
(LOT-1:PACKAGE IV)

DESIGN CONSULTANT:

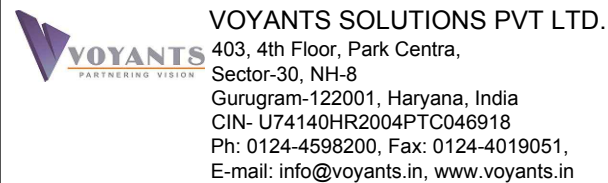

Detailed Project Report


REV.	DATE	DESCRIPTION

DESIGNED BY	DRAWN BY	CHECKED BY	APPROVED BY
PS/PD	SS/SP	DGR	SKC
SCALE :	1:1000	SHEET SIZE	A2

TITLE :	
Utility Relocation Plan KM 598+000 TO KM 599+000	
DRG. No. :	VSPL/1718-082/DPR/PKG-4/S1/URP- 18
REVISION:R0	November 2021

◀ MORAN

DIGBOI ▶

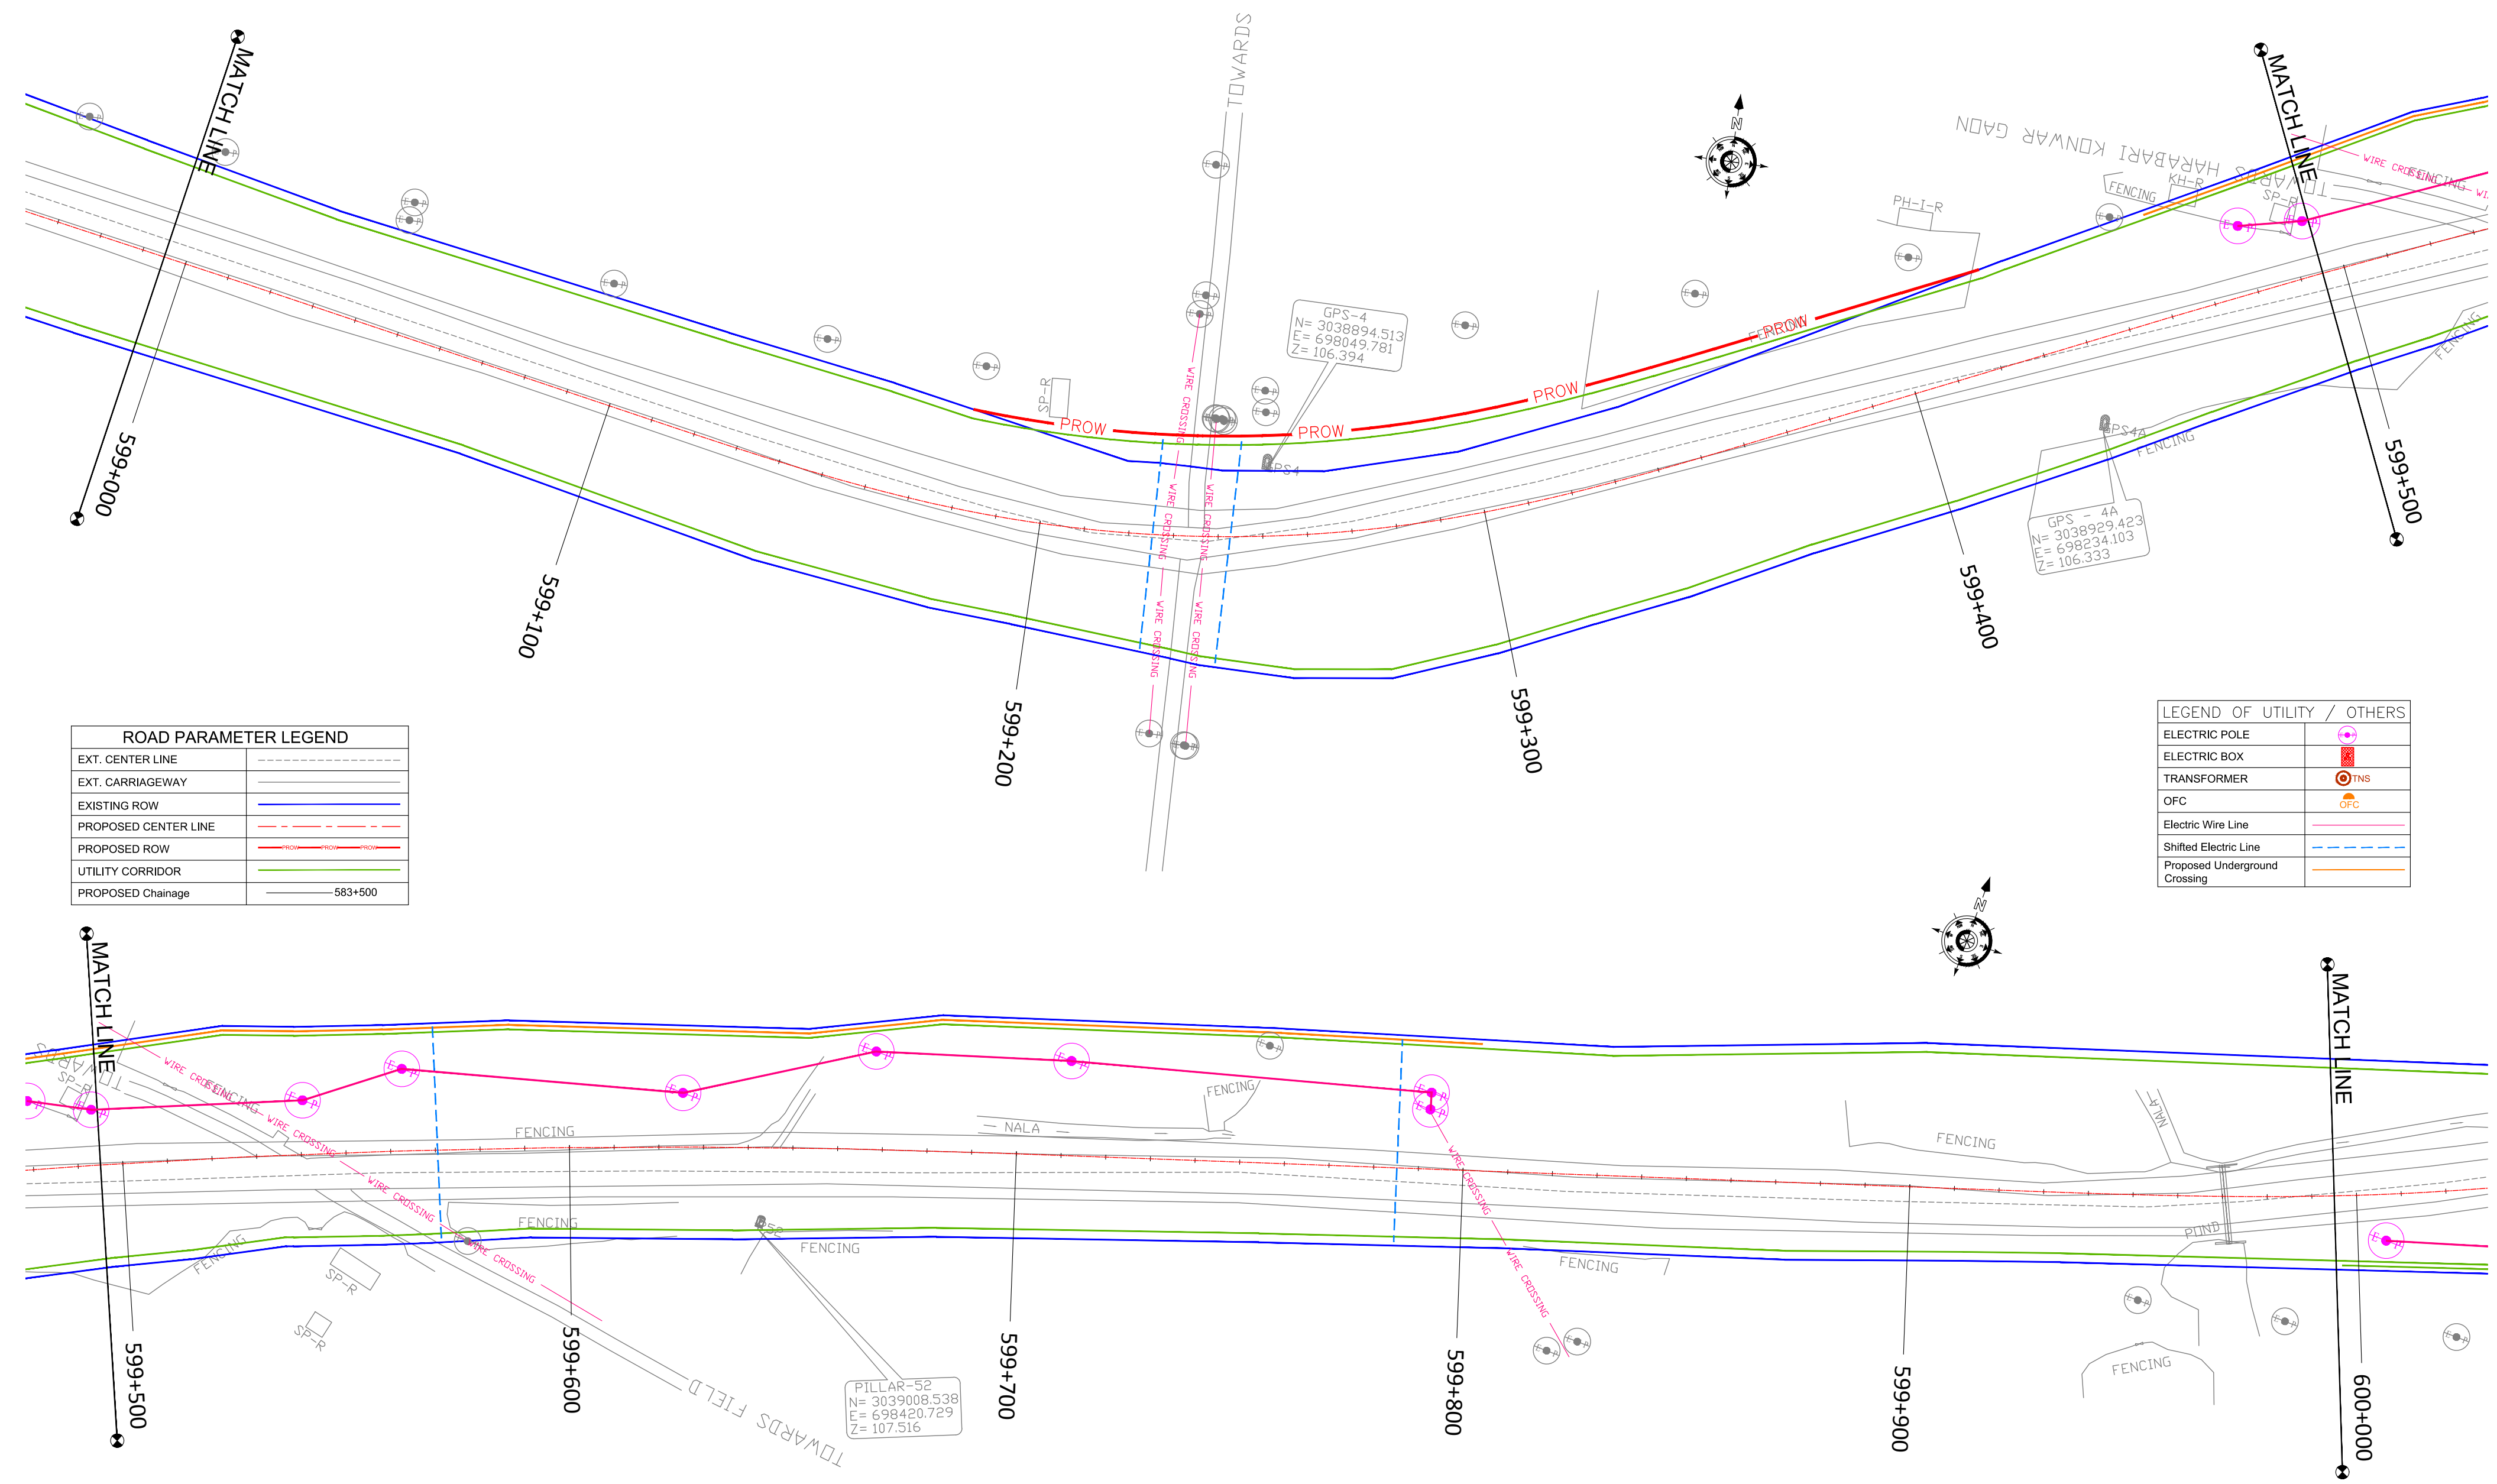

ROAD PARAMETER LEGEND	
EXT. CENTER LINE	----
EXT. CARRIAGEWAY	----
EXISTING ROW	----
PROPOSED CENTER LINE	----
PROPOSED ROW	----
UTILITY CORRIDOR	----
PROPOSED Chainage	-----583+500

LEGEND OF UTILITY / OTHERS	
ELECTRIC POLE	⊕
ELECTRIC BOX	⊞
TRANSFORMER	⊞ TNS
OFC	⊞ OFC
Electric Wire Line	----
Shifted Electric Line	----
Proposed Underground Crossing	----


CLIENT :



PROJECT :

CONSULTANCY SERVICES FOR PREPARATION OF DETAILED PROJECT REPORT FOR DEVELOPMENT OF ECONOMIC CORRIDORS, INTER CORRIDORS AND FEEDER ROUTES TO IMPROVE THE EFFICIENCY OF FREIGHT MOVEMENTS IN INDIA UNDER BHARATMALA PARIYOJANA (LOT-1:PACKAGE IV)

DESIGN CONSULTANT:

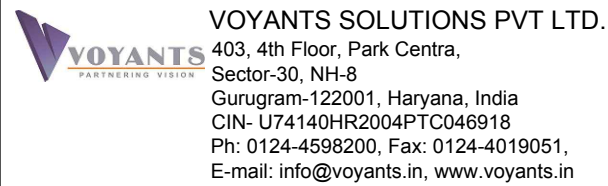

Detailed Project Report

REV.	DATE	DESCRIPTION

DESIGNED BY	DRAWN BY	CHECKED BY	APPROVED BY
PS/PD	SS/SP	DGR	SKC
SCALE :	1:1000	SHEET SIZE	A2


TITLE :

Utility Relocation Plan
KM 599+000 TO KM 600+000

DRG. No. : VSPL/1718-082/DPR/PKG-4/S1/URP-19	REVISION:R0	November 2021
---	-------------	---------------

◀ MORAN

DIGBOI ►

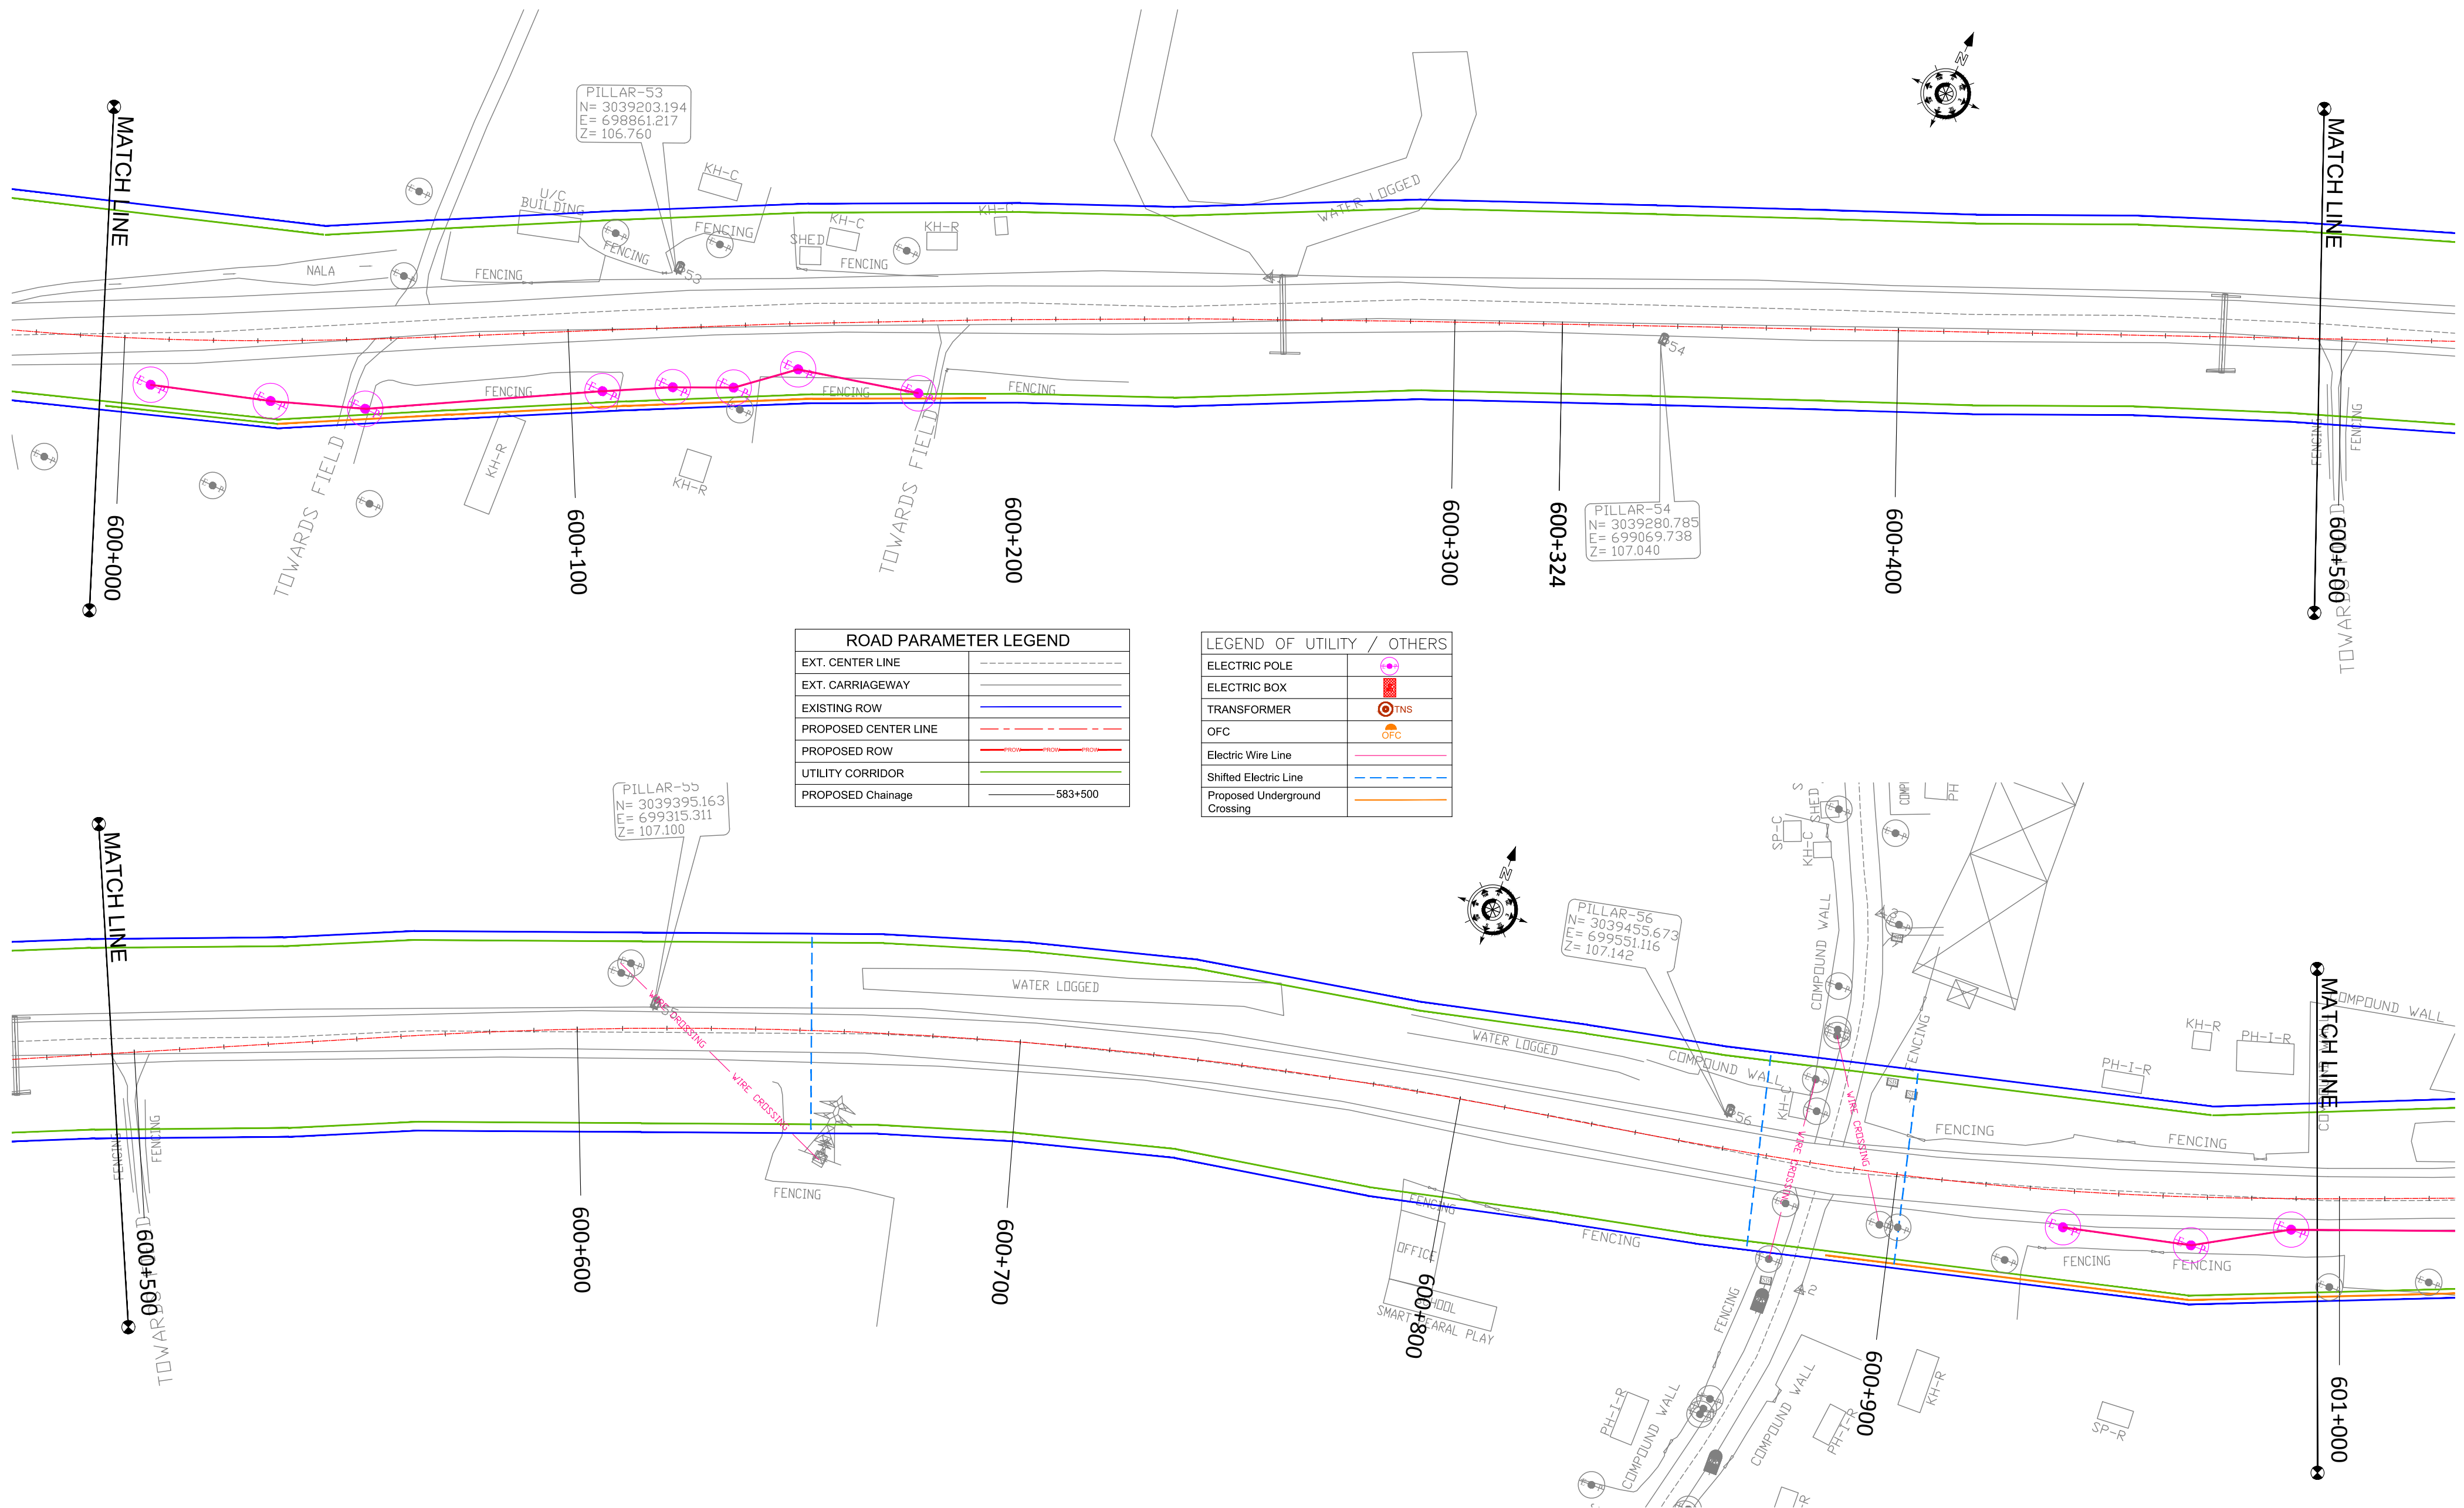

CLIENT :



**NATIONAL HIGHWAYS AND INFRASTRUCTURE
DEVELOPMENT CORPORATION LTD.
(MINISTRY OF ROAD TRANSPORT AND HIGHWAYS)
GOVERNMENT OF INDIA**

PROJECT :

**CONSULTANCY SERVICES FOR PREPARATION OF
DETAILED PROJECT REPORT FOR DEVELOPMENT OF
ECONOMIC CORRIDORS, INTER CORRIDORS AND FEEDER
ROUTES TO IMPROVE THE EFFICIENCY OF FREIGHT
MOVEMENTS IN INDIA UNDER BHARATMALA PARIYOJANA
(LOT-1:PACKAGE IV)**

DESIGN CONSULTANT:



VOYANTS SOLUTIONS PVT LTD.
 403, 4th Floor, Park Centra,
 Sector-30, NH-8
 Gurugram-122001, Haryana, India
 CIN- U74140HR2004PTC046918
 Ph: 0124-4598200, Fax: 0124-4019051,
 E-mail: info@voyants.in, www.voyants.in


Detailed Project Report

REV.	DATE	DESCRIPTION

DESIGNED BY

	PS/PD
	<i>Bas.</i>


DRAWN BY

	SS/SP
	

CHECKED BY

DGR

APPROVED BY

SKC


TITLE :


Utility Relocation Plan

KM 600+000 TO KM 601+000

DRG. No. :
VSPL/1718-082/DPR/PKG-4/S1/URP- 20


REVISION:R0

November 2021

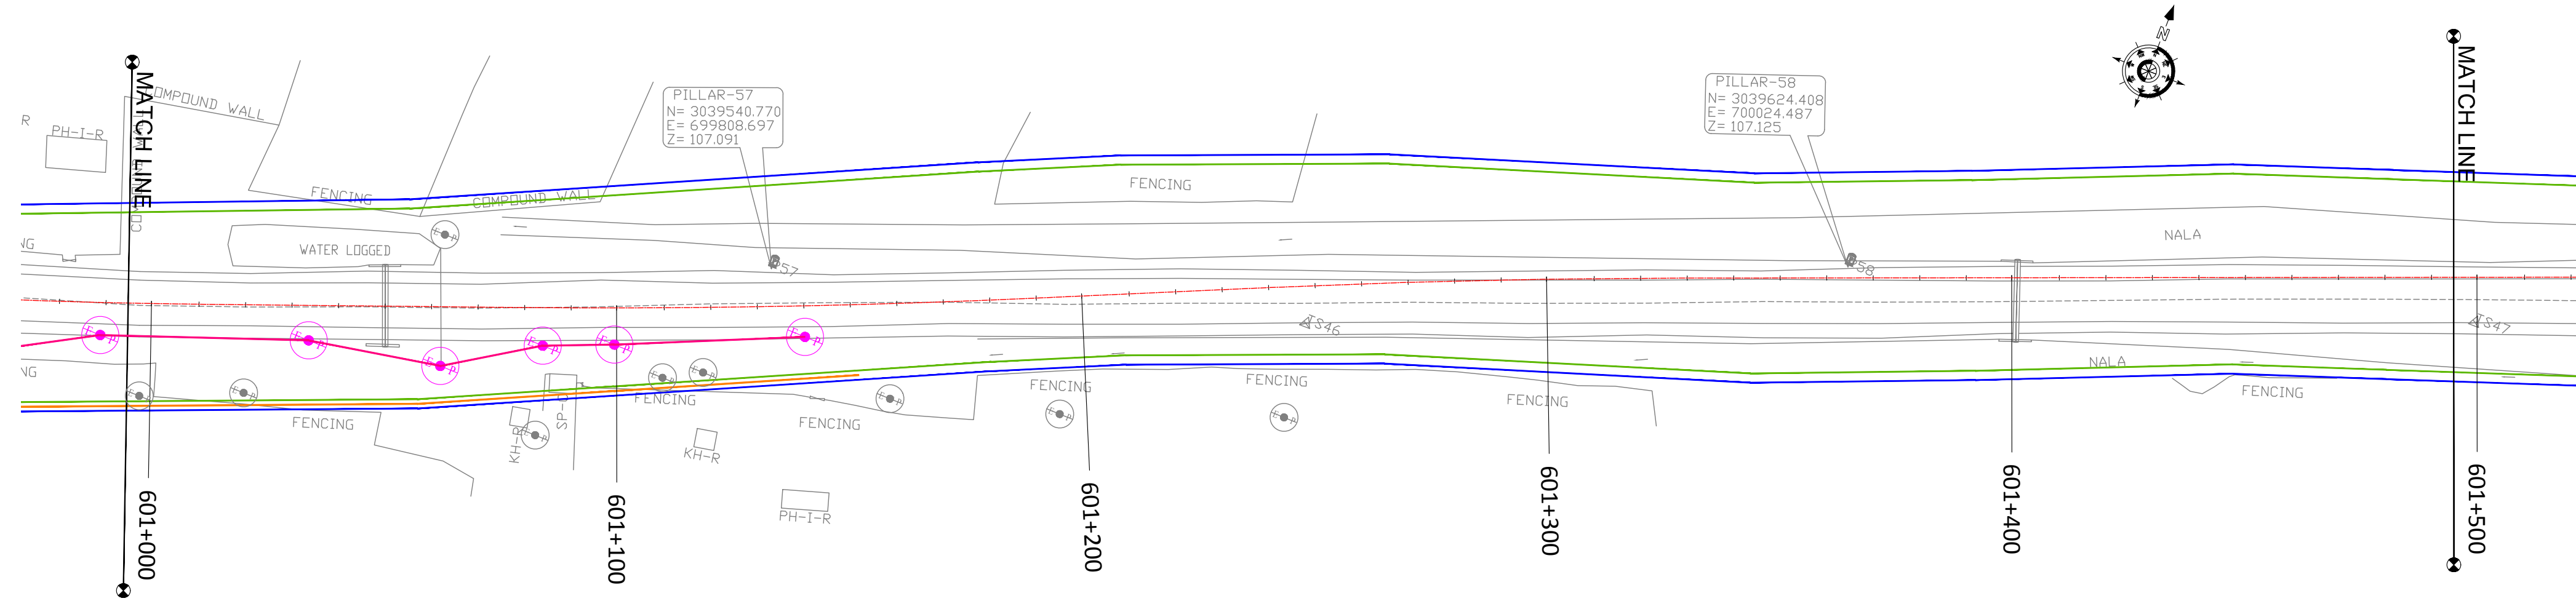

ROAD PARAMETER LEGEND	
EXT. CENTER LINE	-----
EXT. CARRIAGEWAY	-----
EXISTING ROW	-----
PROPOSED CENTER LINE	-----
PROPOSED ROW	-----
UTILITY CORRIDOR	-----
PROPOSED Chainage	-----583+500

LEGEND OF UTILITY / OTHERS	
ELECTRIC POLE	⊕
ELECTRIC BOX	⊞
TRANSFORMER	⊙ TNS
OFC	⊙ OFC
Electric Wire Line	-----
Shifted Electric Line	-----
Proposed Underground Crossing	-----

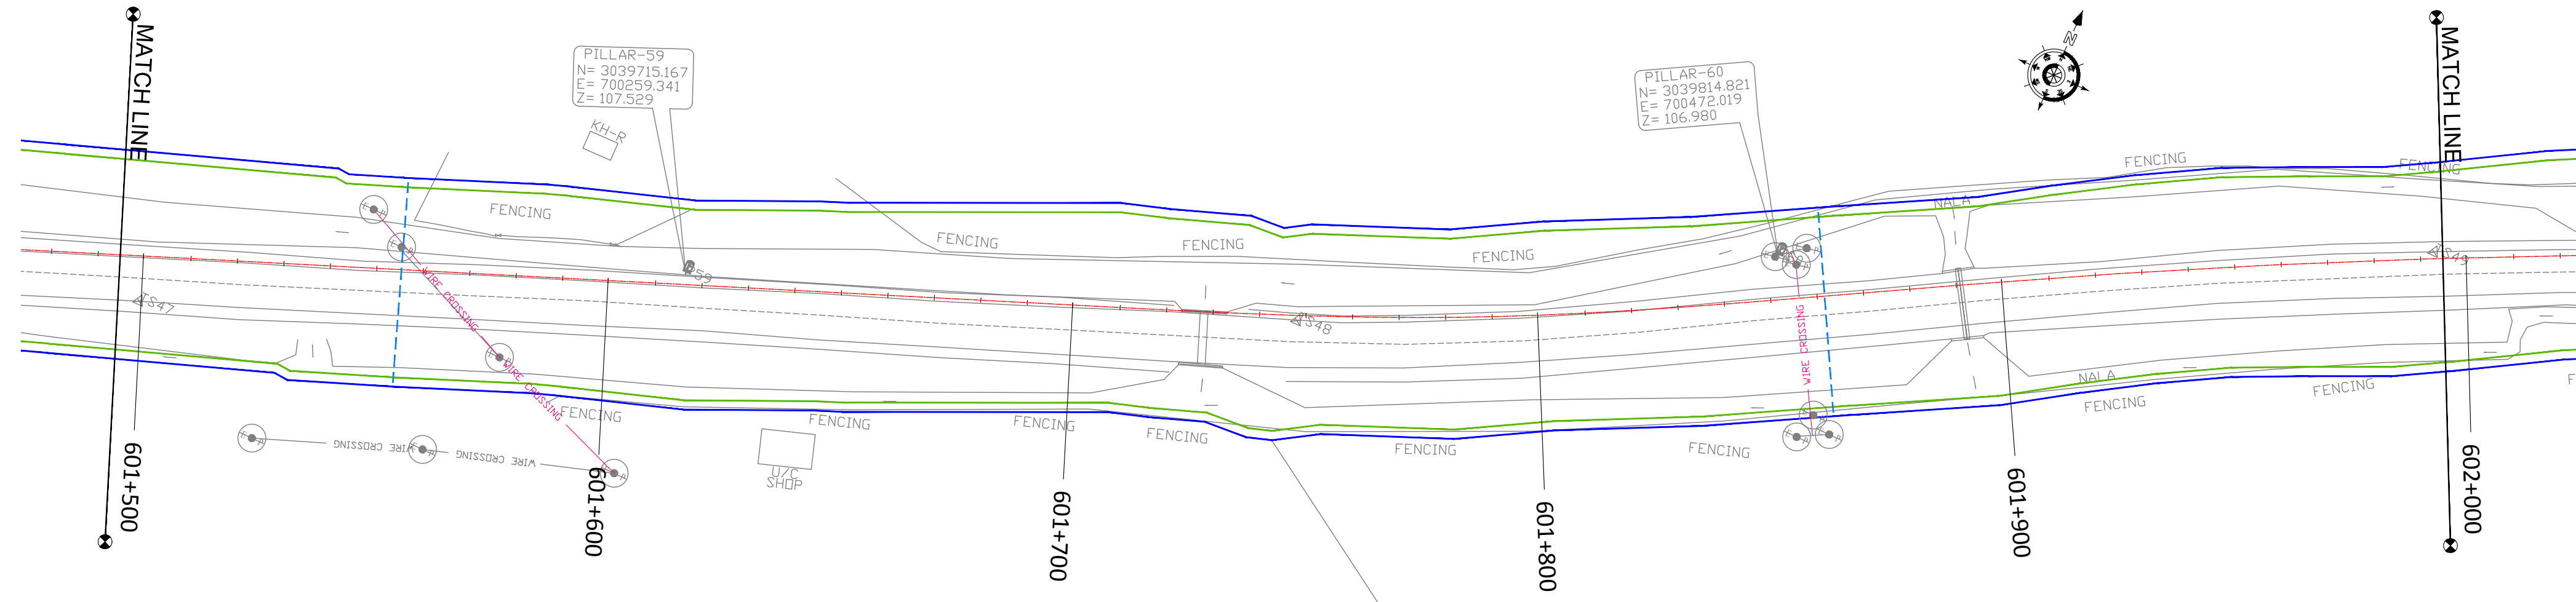


CLIENT :



PROJECT :

CONSULTANCY SERVICES FOR PREPARATION OF DETAILED PROJECT REPORT FOR DEVELOPMENT OF ECONOMIC CORRIDORS, INTER CORRIDORS AND FEEDER ROUTES TO IMPROVE THE EFFICIENCY OF FREIGHT MOVEMENTS IN INDIA UNDER BHARATMALA PARIYOJANA (LOT-1:PACKAGE IV)

DESIGN CONSULTANT:

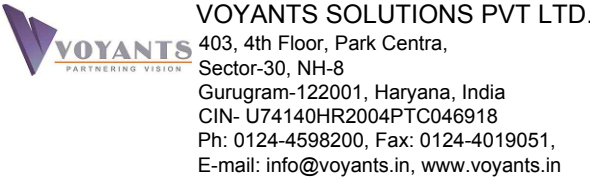

Detailed Project Report

REV.	DATE	DESCRIPTION

DESIGNED BY	DRAWN BY	CHECKED BY	APPROVED BY
PS/PD	SS/SP	DGR	SKC
SCALE :	1:1000	SHEET SIZE	A2

TITLE :	
Utility Relocation Plan KM 601+000 TO KM 602+000	
DRG. No. :	VSPL/1718-082/DPR/PKG-4/S1/URP- 21
REVISION:R0	November 2021

◀ MORAN

DIGBOI ▶



ROAD PARAMETER LEGEND	
EXT. CENTER LINE	---
EXT. CARRIAGEWAY	---
EXISTING ROW	---
PROPOSED CENTER LINE	---
PROPOSED ROW	---
UTILITY CORRIDOR	---
PROPOSED Chainage	---

LEGEND OF UTILITY / OTHERS	
ELECTRIC POLE	⊕
ELECTRIC BOX	⊞
TRANSFORMER	⊞ TNS
OFC	⊞ OFC
Electric Wire Line	---
Shifted Electric Line	---
Proposed Underground Crossing	---

CLIENT :



PROJECT :

CONSULTANCY SERVICES FOR PREPARATION OF DETAILED PROJECT REPORT FOR DEVELOPMENT OF ECONOMIC CORRIDORS, INTER CORRIDORS AND FEEDER ROUTES TO IMPROVE THE EFFICIENCY OF FREIGHT MOVEMENTS IN INDIA UNDER BHARATMALA PARIYOJANA (LOT-1:PACKAGE IV)

DESIGN CONSULTANT:

VOYANTS SOLUTIONS PVT LTD.
403, 4th Floor, Park Centra,
Sector-30, NH-8
Gurugram-122001, Haryana, India
CIN- U74140HR2004PTC046918
Ph: 0124-4598200, Fax: 0124-4019051,
E-mail: info@voyants.in, www.voyants.in

Detailed Project Report


REV.	DATE	DESCRIPTION

DESIGNED BY	DRAWN BY	CHECKED BY	APPROVED BY
PS/PD	SS/SP	DGR	SKC
SCALE :	1:1000	SHEET SIZE	A2

TITLE :	
Utility Relocation Plan KM 602+000 TO KM 603+000	
DRG. No. :	VSPL/1718-082/DPR/PKG-4/S1/URP- 22
REVISION:R0	November 2021

◀ MORAN

DIGBOI ▶

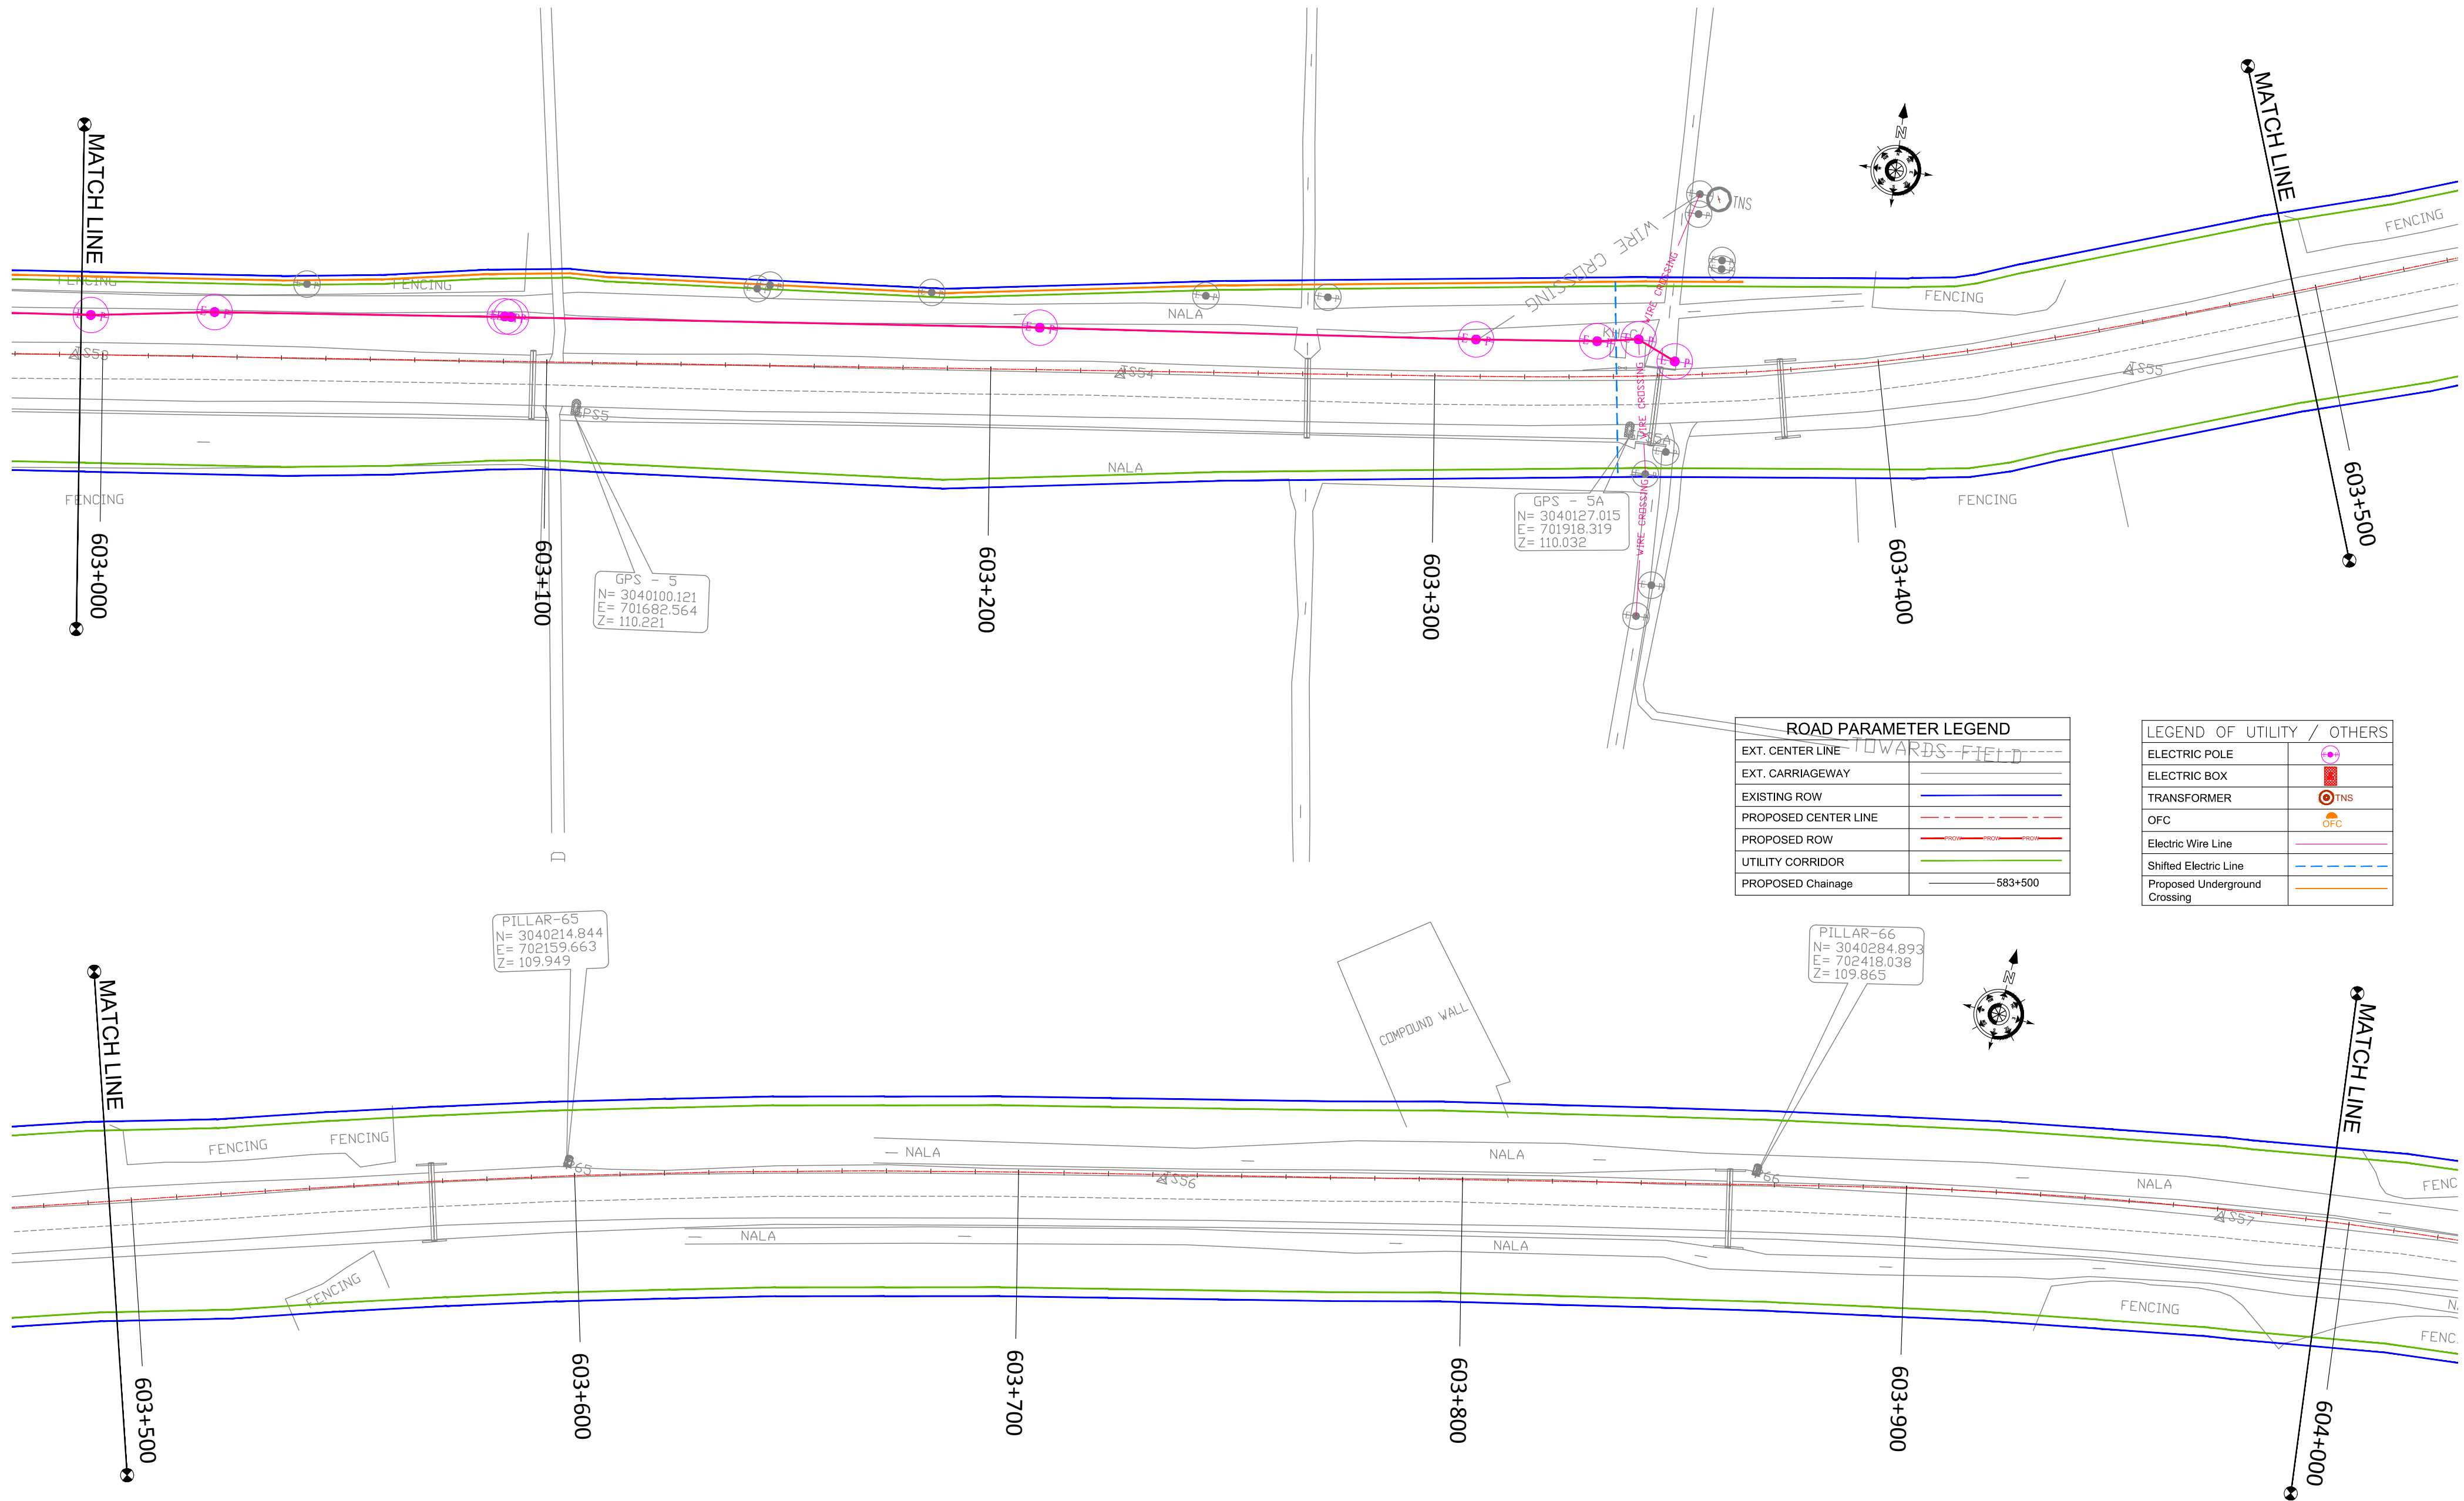


ROAD PARAMETER LEGEND	
EXT. CENTER LINE	---
EXT. CARRIAGEWAY	---
EXISTING ROW	---
PROPOSED CENTER LINE	---
PROPOSED ROW	---
UTILITY CORRIDOR	---
PROPOSED Chainage	---

LEGEND OF UTILITY / OTHERS	
ELECTRIC POLE	⊙
ELECTRIC BOX	⊠
TRANSFORMER	⊙ TNS
OFC	⊙ OFC
Electric Wire Line	---
Shifted Electric Line	---
Proposed Underground Crossing	---

PATH: F:\O_Sulind_Sethi\O_Project\A_Work\2021\8-November 2021\Utility_Sec-1\Digboi\GARRH TO LEDO_Utility_Sheet_593+000 TO 606+300.dwg

CLIENT :



NATIONAL HIGHWAYS AND INFRASTRUCTURE DEVELOPMENT CORPORATION LTD.
(MINISTRY OF ROAD TRANSPORT AND HIGHWAYS)
GOVERNMENT OF INDIA

PROJECT :

CONSULTANCY SERVICES FOR PREPARATION OF DETAILED PROJECT REPORT FOR DEVELOPMENT OF ECONOMIC CORRIDORS, INTER CORRIDORS AND FEEDER ROUTES TO IMPROVE THE EFFICIENCY OF FREIGHT MOVEMENTS IN INDIA UNDER BHARATMALA PARIYOJANA (LOT-1:PACKAGE IV)





DESIGN CONSULTANT:



VOYANTS SOLUTIONS PVT LTD.
403, 4th Floor, Park Centra,
Sector-30, NH-8
Gurugram-122001, Haryana, India
CIN- U74140HR2004PTC046918
Ph: 0124-4598200, Fax: 0124-4019051,
E-mail: info@voyants.in, www.voyants.in

Detailed Project Report

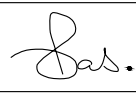REV.	DATE	DESCRIPTION

DESIGNED BY	DRAWN BY	CHECKED BY	APPROVED BY
PS/PD	SS/SP	DGR	SKC
			
SCALE :	1:1000	SHEET SIZE	A2

TITLE :

Utility Relocation Plan
KM 603+000 TO KM 604+000


DRG. No. :
VSPL/1718-082/DPR/PKG-4/S1/URP- 23

REVISION:R0

November 2021

◀ MORAN

DIGBOI ▶

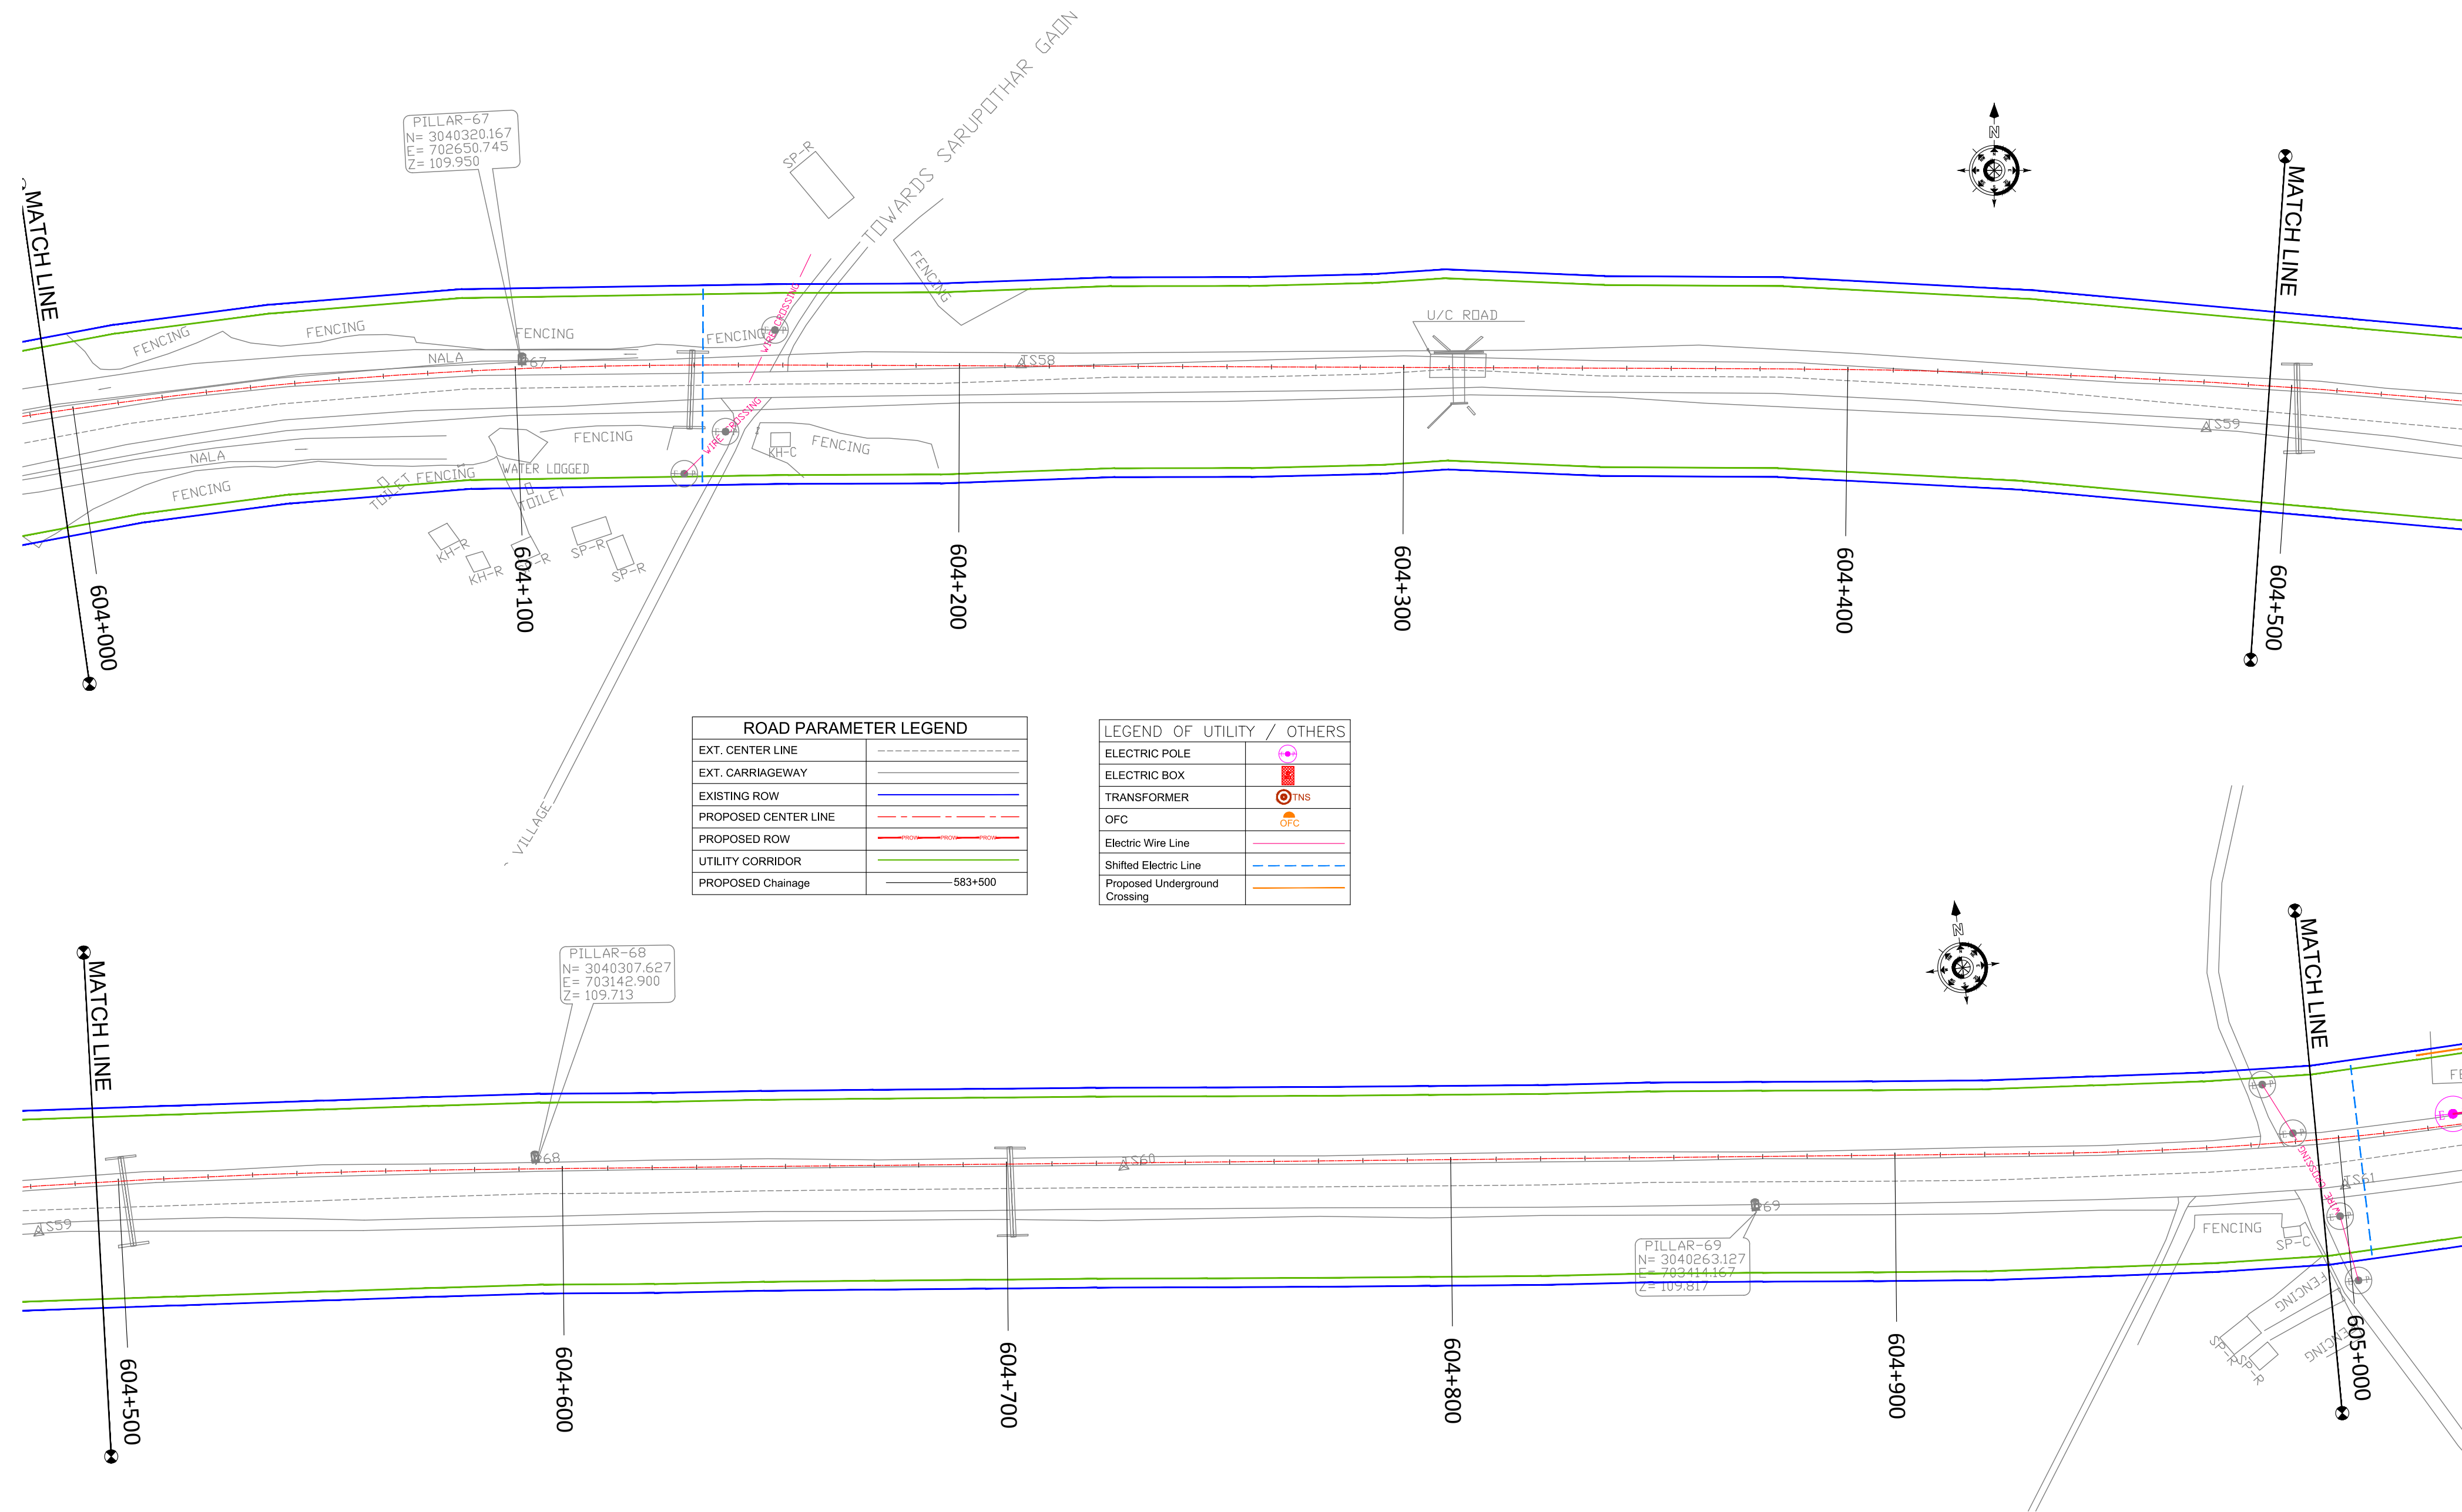

ROAD PARAMETER LEGEND	
EXT. CENTER LINE	----
EXT. CARRIAGEWAY	----
EXISTING ROW	----
PROPOSED CENTER LINE	----
PROPOSED ROW	----
UTILITY CORRIDOR	----
PROPOSED Chainage	-----583+500

LEGEND OF UTILITY / OTHERS	
ELECTRIC POLE	●
ELECTRIC BOX	■
TRANSFORMER	⊙
OFC	○
Electric Wire Line	—
Shifted Electric Line	- - -
Proposed Underground Crossing	—

PILLAR-68
N= 3040307.627
E= 703142.900
Z= 109.713

PILLAR-69
N= 3040263.127
E= 703414.167
Z= 109.817


CLIENT :



PROJECT :

CONSULTANCY SERVICES FOR PREPARATION OF DETAILED PROJECT REPORT FOR DEVELOPMENT OF ECONOMIC CORRIDORS, INTER CORRIDORS AND FEEDER ROUTES TO IMPROVE THE EFFICIENCY OF FREIGHT MOVEMENTS IN INDIA UNDER BHARATMALA PARIYOJANA (LOT-1:PACKAGE IV)

DESIGN CONSULTANT:

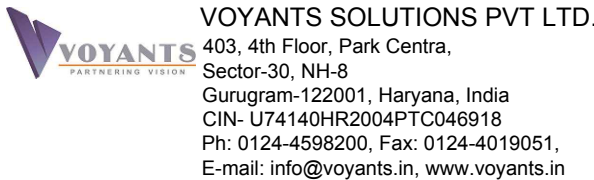

Detailed Project Report

REV.	DATE	DESCRIPTION


DESIGNED BY	DRAWN BY	CHECKED BY	APPROVED BY
PS/PD	SS/SP	DGR	SKC
SCALE :	1:1000	SHEET SIZE	A2

TITLE :	
Utility Relocation Plan KM 604+000 TO KM 605+000	
DRG. No. :	VSPL/1718-082/DPR/PKG-4/S1/URP- 24
REVISION:R0	November 2021

PATH: F:\V_Sulino_Sethi\O_Project\A_Work\2021\8-November 2021\Utility_Sec-1\Digboi\Sheet_593+000 TO 606+300.dwg

◀ MORAN

DIGBOI ▶

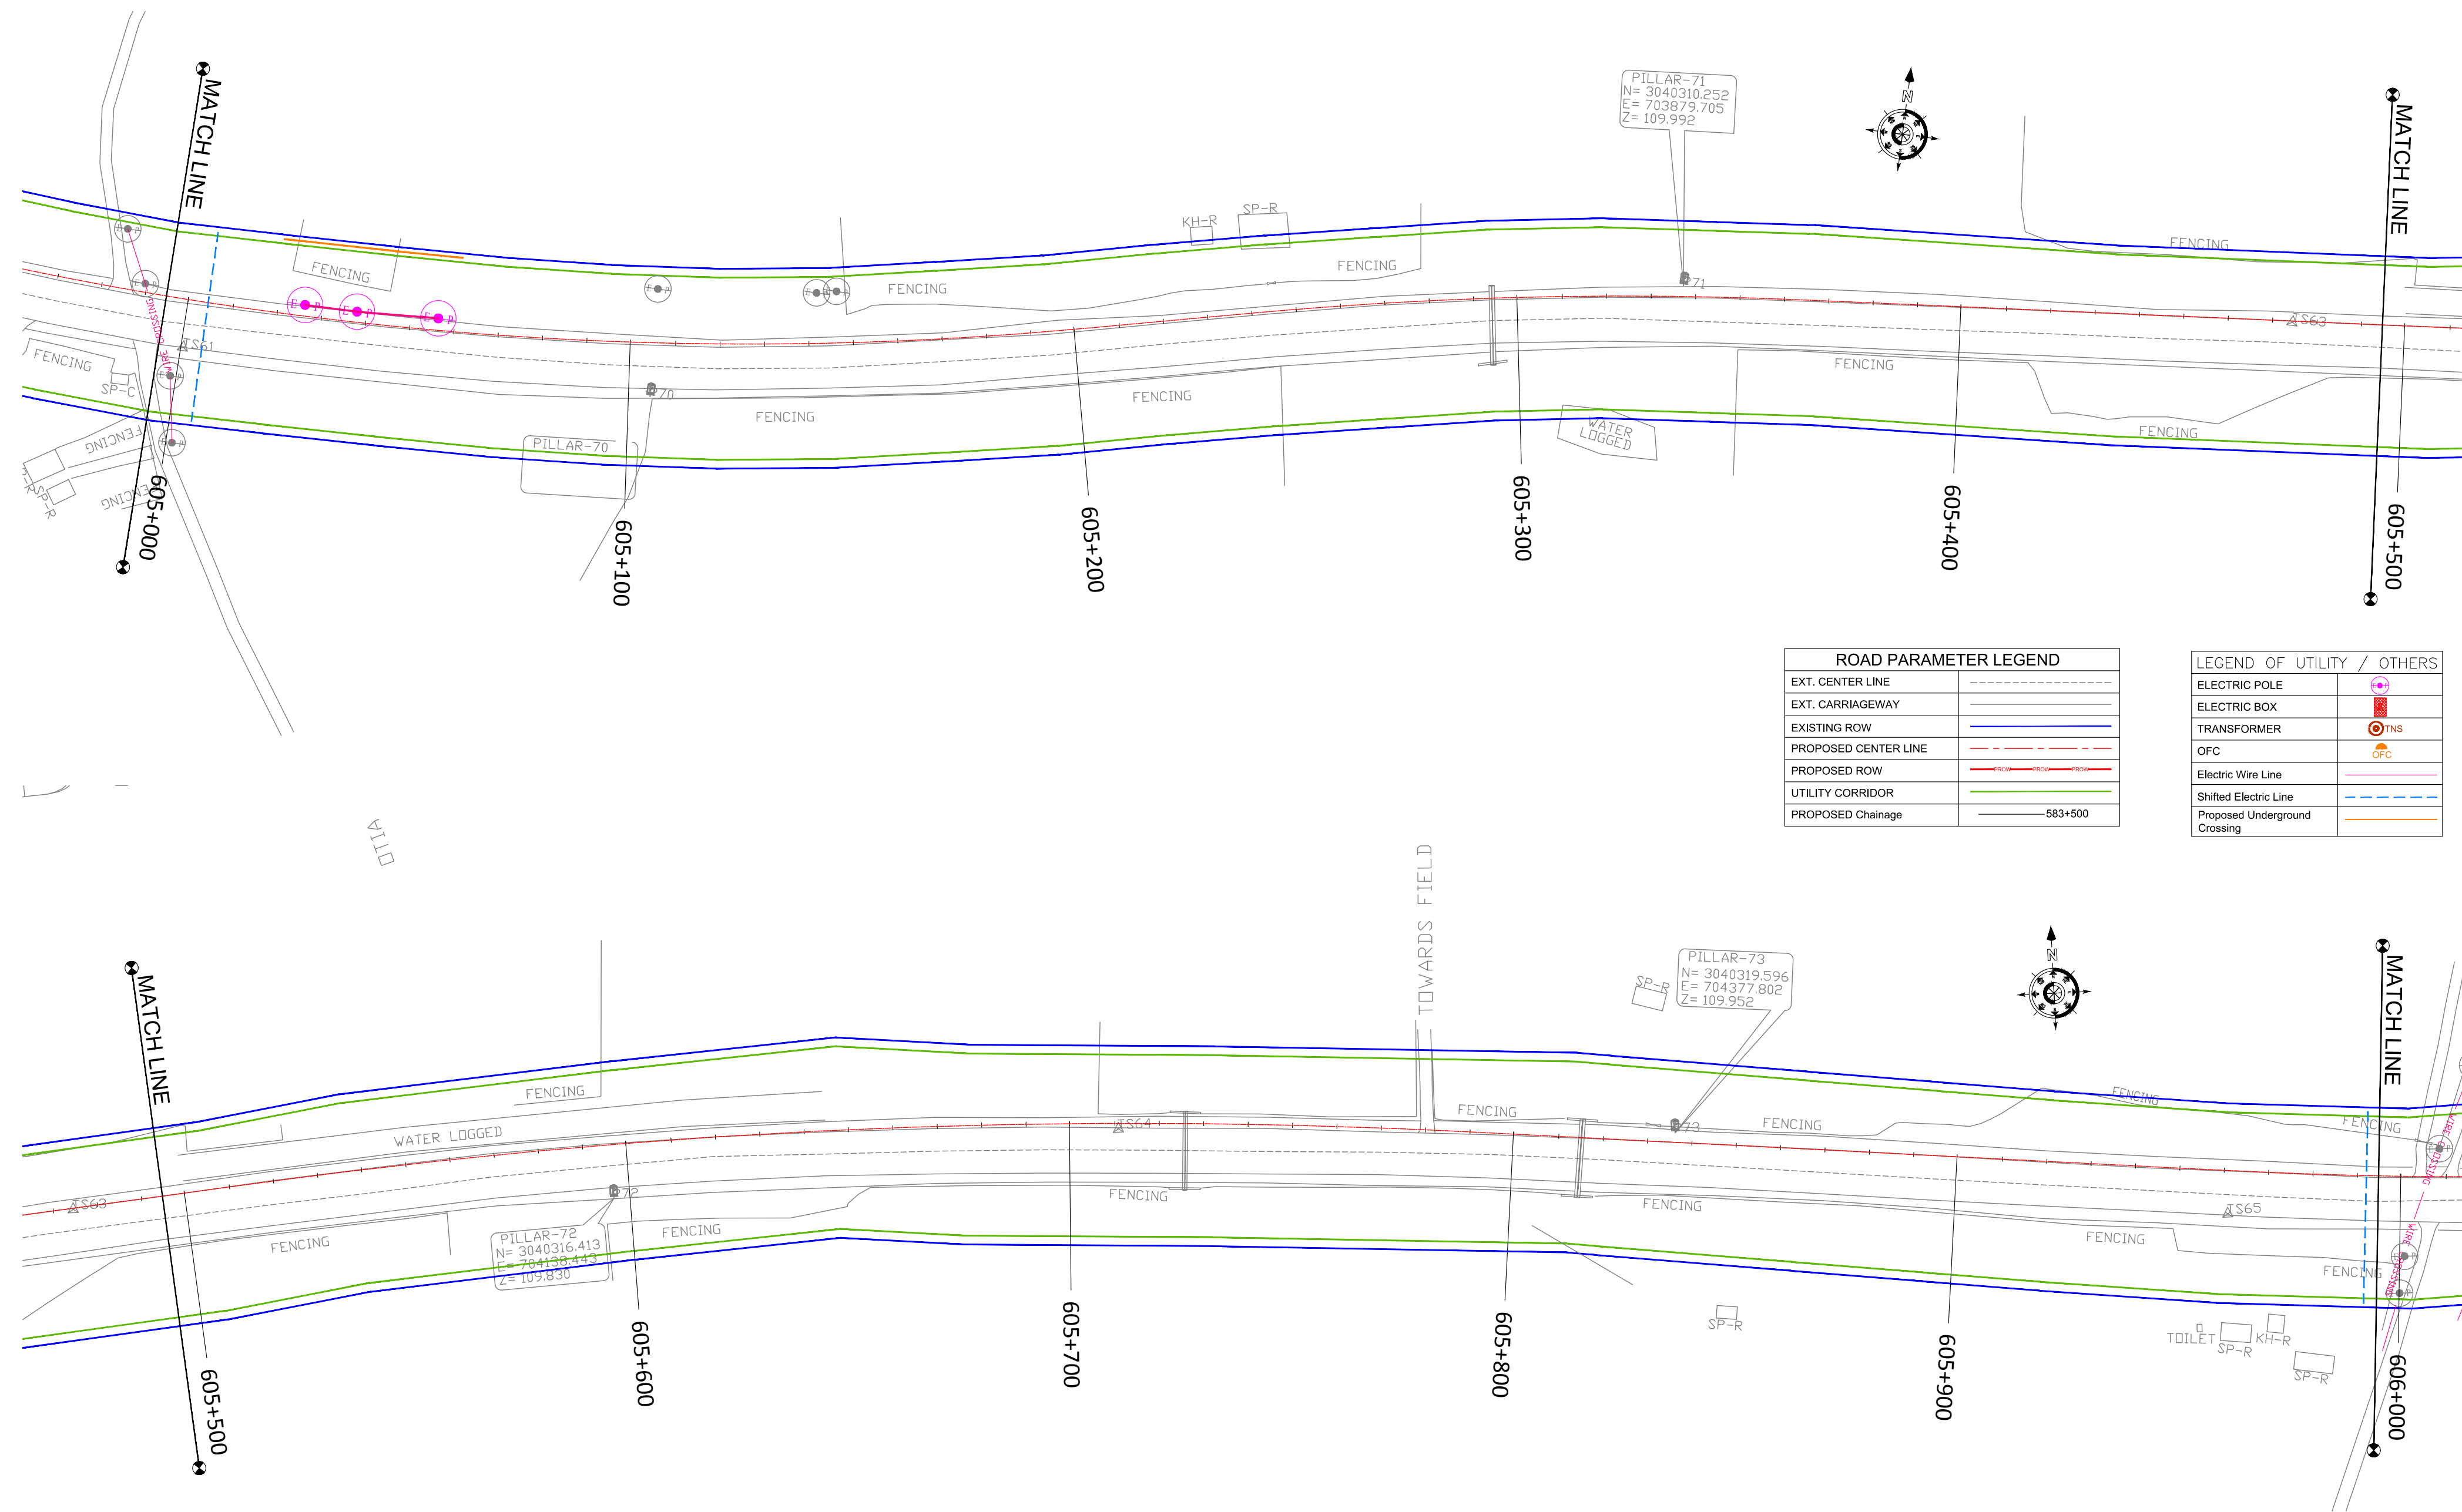

ROAD PARAMETER LEGEND	
EXT. CENTER LINE	-----
EXT. CARRIAGEWAY	-----
EXISTING ROW	-----
PROPOSED CENTER LINE	-----
PROPOSED ROW	-----
UTILITY CORRIDOR	-----
PROPOSED Chainage	-----583+500

LEGEND OF UTILITY / OTHERS	
ELECTRIC POLE	⊙
ELECTRIC BOX	⊞
TRANSFORMER	⊙ TNS
OFC	⊙ OFC
Electric Wire Line	-----
Shifted Electric Line	-----
Proposed Underground Crossing	-----


CLIENT :



PROJECT :

CONSULTANCY SERVICES FOR PREPARATION OF DETAILED PROJECT REPORT FOR DEVELOPMENT OF ECONOMIC CORRIDORS, INTER CORRIDORS AND FEEDER ROUTES TO IMPROVE THE EFFICIENCY OF FREIGHT MOVEMENTS IN INDIA UNDER BHARATMALA PARIYOJANA (LOT-1:PACKAGE IV)

DESIGN CONSULTANT:


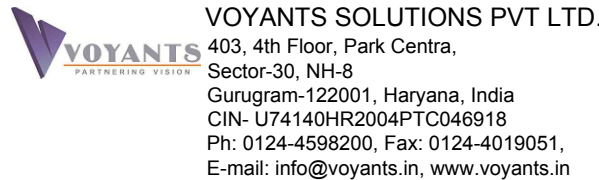


Detailed Project Report

REV.	DATE	DESCRIPTION


DESIGNED BY	DRAWN BY	CHECKED BY	APPROVED BY
PS/PD	SS/SP	DGR	SKC
SCALE :	1:1000	SHEET SIZE	A2

TITLE :	
Utility Relocation Plan KM 605+000 TO KM 606+000	
DRG. No. :	VSPL/1718-082/DPR/PKG-4/S1/URP- 25
REVISION:R0	November 2021

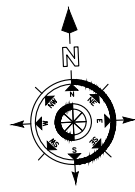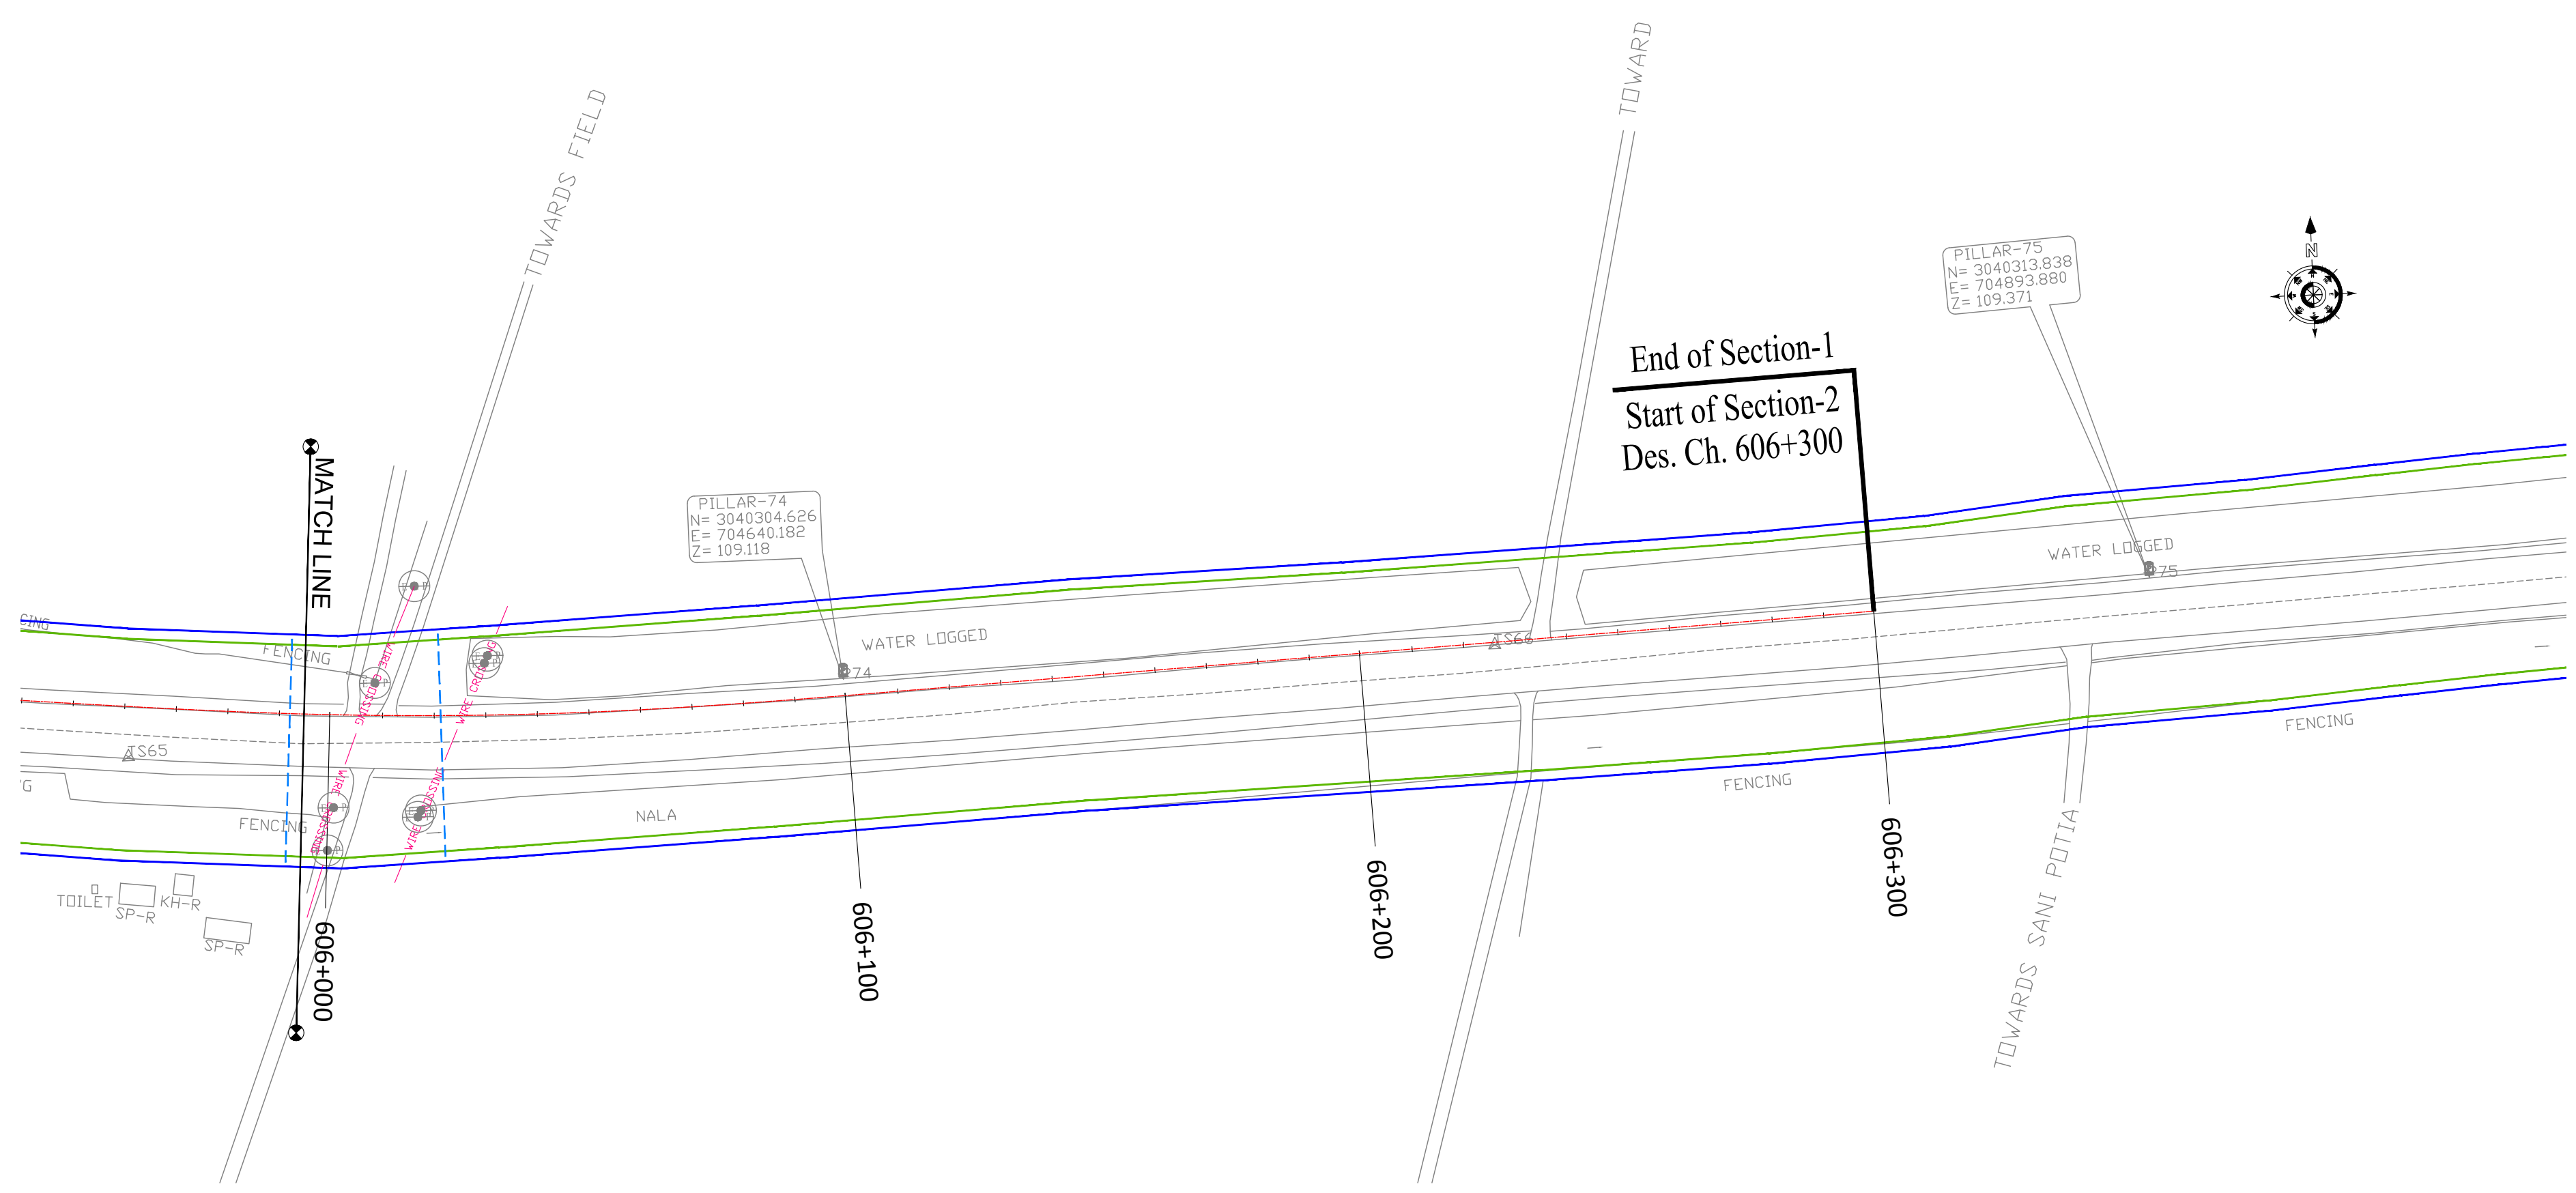

ROAD PARAMETER LEGEND	
EXT. CENTER LINE	-----
EXT. CARRIAGEWAY	=====
EXISTING ROW	-----
PROPOSED CENTER LINE	-----
PROPOSED ROW	-----
UTILITY CORRIDOR	-----
PROPOSED Chainage	-----583+500

LEGEND OF UTILITY / OTHERS	
ELECTRIC POLE	
ELECTRIC BOX	
TRANSFORMER	
OFC	
Electric Wire Line	
Shifted Electric Line	
Proposed Underground Crossing	



NATIONAL HIGHWAYS AND INFRASTRUCTURE DEVELOPMENT CORPORATION LTD.
(MINISTRY OF ROAD TRANSPORT AND HIGHWAYS)
GOVERNMENT OF INDIA

PROJECT :

CONSULTANCY SERVICES FOR PREPARATION OF DETAILED PROJECT REPORT FOR DEVELOPMENT OF ECONOMIC CORRIDORS, INTER CORRIDORS AND FEEDER ROUTES TO IMPROVE THE EFFICIENCY OF FREIGHT MOVEMENTS IN INDIA UNDER BHARATMALA PARIYOJANA (LOT-1:PACKAGE IV)

DESIGN CONSULTANT:



VOYANTS SOLUTIONS PVT LTD.
403, 4th Floor, Park Centra,
Sector-30, NH-8
Gurugram-122001, Haryana, India
CIN- U74140HR2004PTC046918
Ph: 0124-4598200, Fax: 0124-4019051,
E-mail: info@voyants.in, www.voyants.in

Detailed Project Report		
REV.	DATE	DESCRIPTION

DESIGNED BY	DRAWN BY	CHECKED BY	APPROVED BY
PS/PD	SS/SP	DGR	SKC
SCALE :	1:1000	SHEET SIZE	A2

TITLE :	
Utility Relocation Plan KM 606+000 TO KM 606+300	
DRG. No. :	VSPL/1718-082/DPR/PKG-4/S1/URP- 26
REVISION:R0	November 2021