
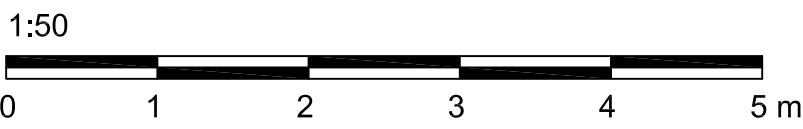


TYPICAL CROSS SECTION, MAIN TUNNEL
CLEARANCE PROFILE AND
INSTALLATIONS WITHOUT INVERT SLAB

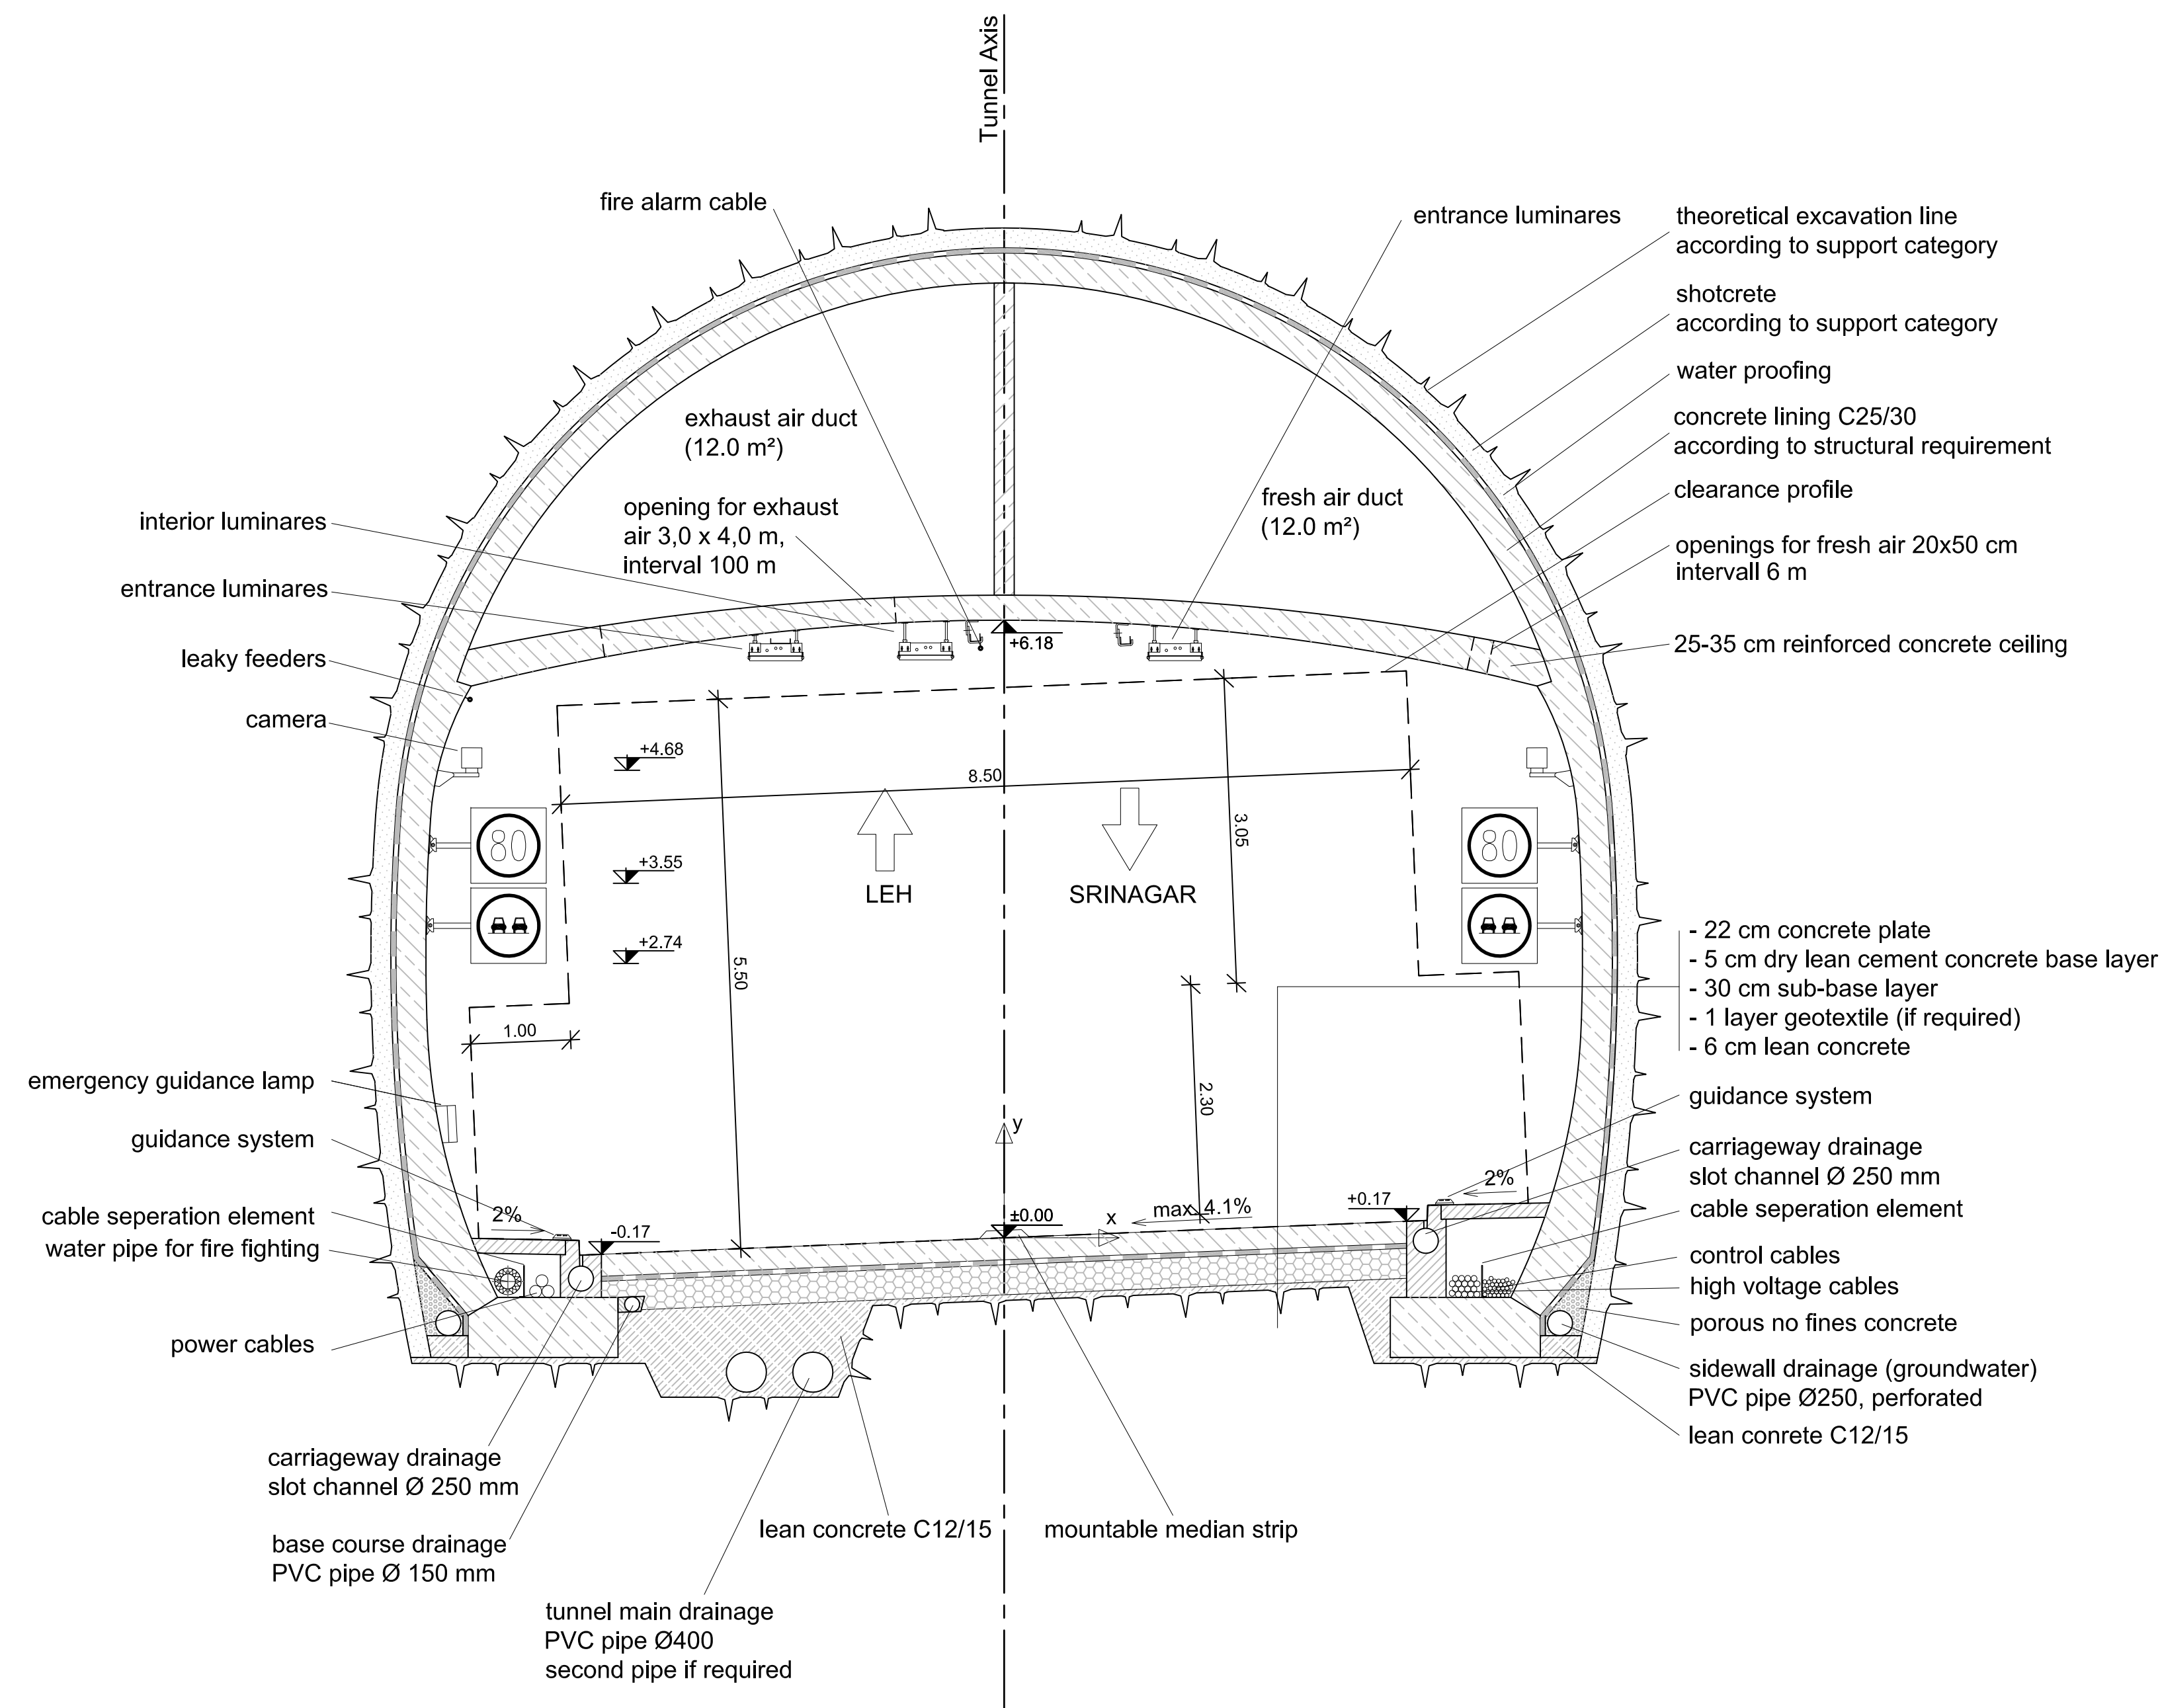

CLIENT

National Highways & Infrastructure Development Corporation Ltd.
(Ministry of Road Transport & Highways, Govt. of India)

Executive Director - III
3rd Floor, PTI Building,
4 - Parliament Street,
New Delhi - 110001,
India

PROJECT

**CONSTRUCTION, OPERATION AND MAINTENANCE OF 2-LANE
BI-DIRECTIONAL ZOJILA TUNNEL WITH PARALLEL ESCAPE
(EGRESS) TUNNEL INCLUDING APPROACHES ON SRINAGAR-LEH
SECTION CONNECTING NH-1 AT KM 95.00 AND AT KM 118.00 IN
THE STATE OF JAMMU & KASHMIR**

ZOJILA TUNNEL

CONTENT

TENDER DRAWINGS

**TYPICAL CROSS SECTION,
MAIN TUNNEL**

CLEARANCE PROFILE AND INSTALLATIONS WITHOUT INVERT SLAB

00	2013-03-31	MBu	DSc	AGo	PRELIMINARY TUNNEL DESIGN PHASE II
REV	DATE	DESIG.	DRAWN	APPROVED	MODIFICATION

3G GRUPPE GEOTECHNIK GRAZ
Engineering Consultants

Triester Straße 478a, 8055 Graz-Seiersberg
Tel.: ++43 / 316 / 337799, Fax: ++43 / 316 / 337799-11
e-mail: office@3g.at, Internet: http://www.3g.at

Vayam Technologies Ltd
(Formerly IBIL Technologies Limited)
Thapar House, 124-Jangpiti, New Delhi-110 001

	DATE	NAME
DESIGN	2013-03-31	BURGSTALLER
DRAWN	2013-03-31	SCHWAGER
APPROVED	2013-03-31	GORICKI
PROJECT NO.:	8482B	REV.:
DRAWING NO.:	T8482B_II-ZOT_GEOM-01-12-01	SCALE:
		00
		1 : 50