

CLIENT



National Highways & Infrastructure Development Corporation Ltd.
(Ministry of Road Transport & Highways, Govt. of India)

Executive Director - III
3rd Floor, PTI Building,
4 - Parliament Street,
New Delhi – 110001,
India

PROJECT

**CONSTRUCTION, OPERATION AND MAINTENANCE OF 2-LANE
BI-DIRECTIONAL ZOJILA TUNNEL WITH PARALLEL ESCAPE
(EGRESS) TUNNEL INCLUDING APPROACHES ON
SRINAGAR-LEH SECTION CONNECTING NH-1 AT KM 95.00 AND
AT KM 118.00 IN THE STATE OF JAMMU & KASHMIR**

ZOJILA TUNNEL

CONTENT

TENDER DRAWINGS

TUNNEL SYSTEM AND INSTALLATIONS

00	2013-03-31	MBu	GFa	AGo	PRELIMINARY TUNNEL DESIGN PHASE II
REV	DATE	DESIG.	DRAWN	APPROVED	MODIFICATION

3G GRUPPE GEOTECHNIK GRAZ
Engineering Consultants



Triester Straße 478a, 8055 Graz-Seiersberg
Tel.: ++43 / 316 / 337799, Fax: ++43 / 316 / 337799-11
e-mail: office@3-g.at, Internet: http://www.3-g.at


GRUPPE
GEOTECHNIK
GRAZ zt.040611



Vayam Technologies Ltd
(Formerly iBilt Technologies Limited
Thapar House, 124-Janpath, New Delhi-110 001)

	DATE	NAME	
DESIGNED	2013-03-31	BURGSTALLER	
DRAWN	2013-03-31	FASCHING	
APPROVED	2013-03-31	GORICKI	
PROJECT NO.:	8482B	REV.:	00
DRAWING NO.:	T8482B_II-ZOI_GEN-05-12-00	SCALE:	N.T.S.

ZOJILA TUNNEL L=14149m

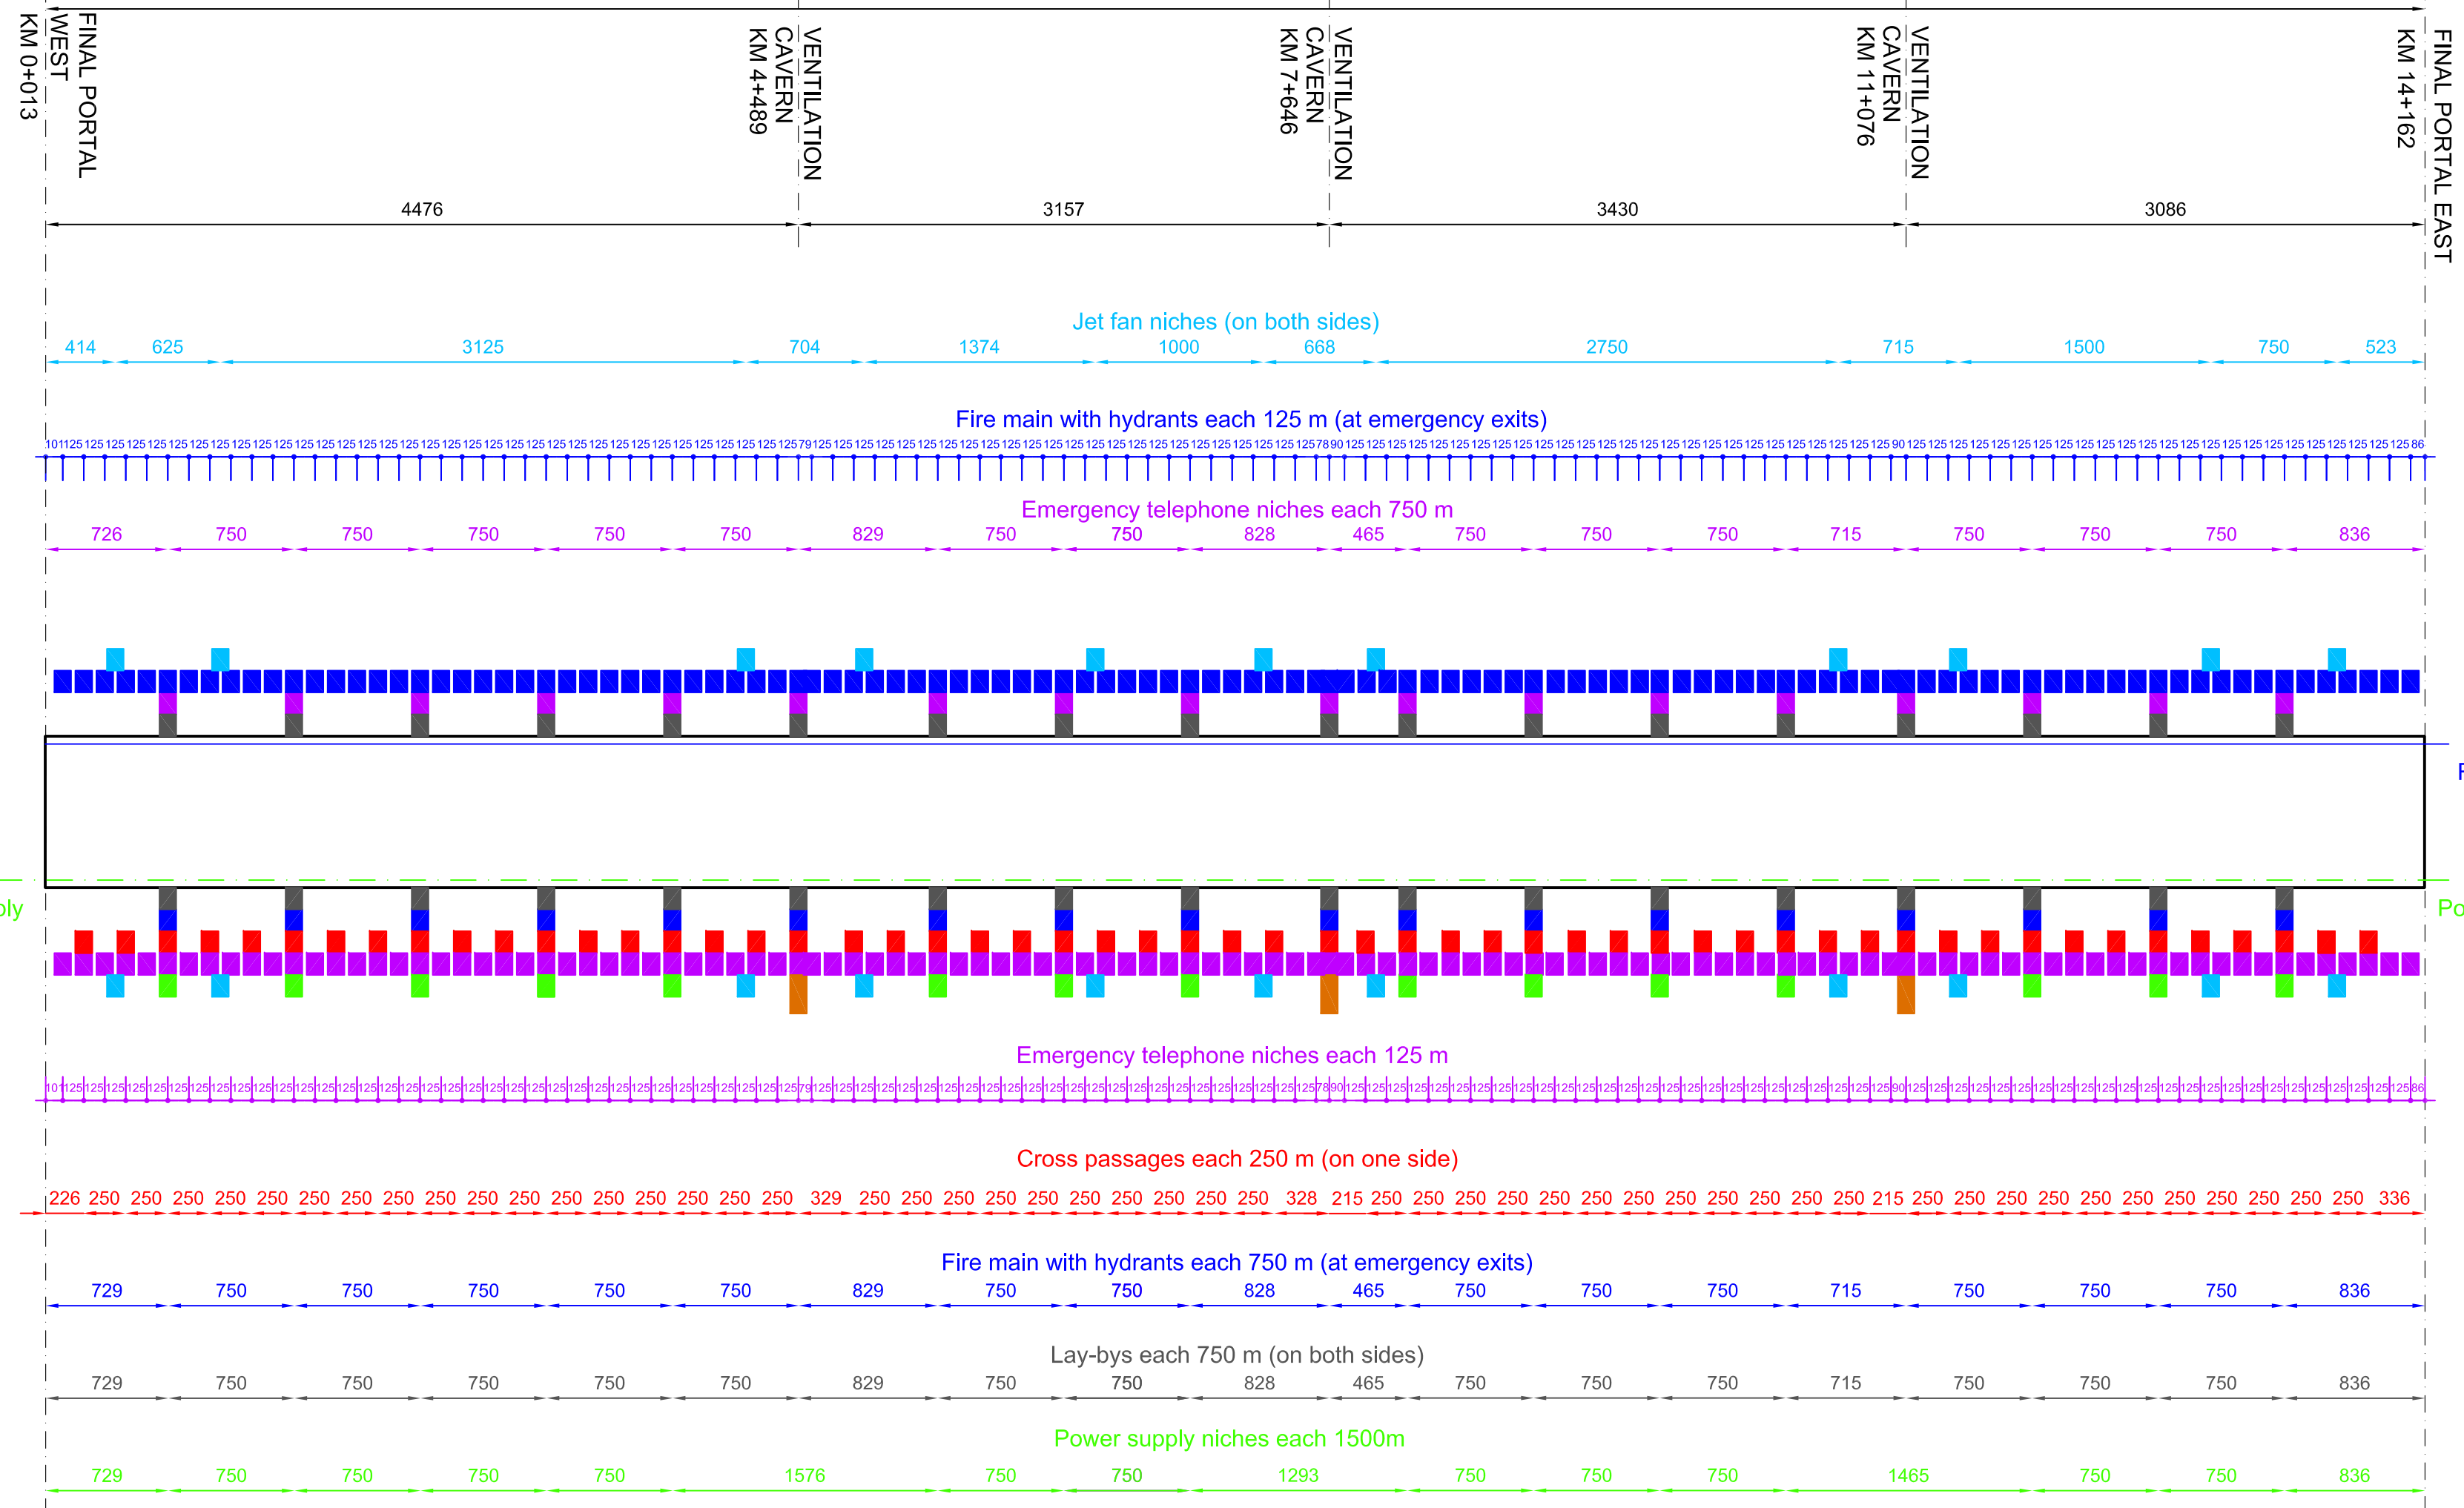

LEGEND:

- Jet fan niche JFN
- Power supply niche PSN
- Emergency telephone niche ETN
- Cross passage CP
- Hydrant niche HN
- Lay-by LB
- Ventilation cavern VC

Reservoir

Power supply

LEH

SRINAGAR