



TYPICAL CROSS SECTION, CLEARANCE PROFILE AND INSTALLATIONS WITHOUT INVERT SLAB

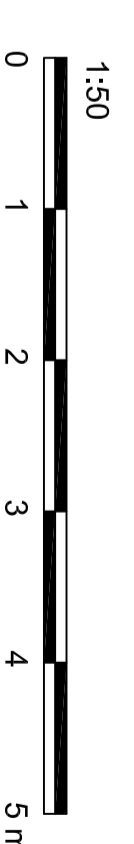

CLIENT

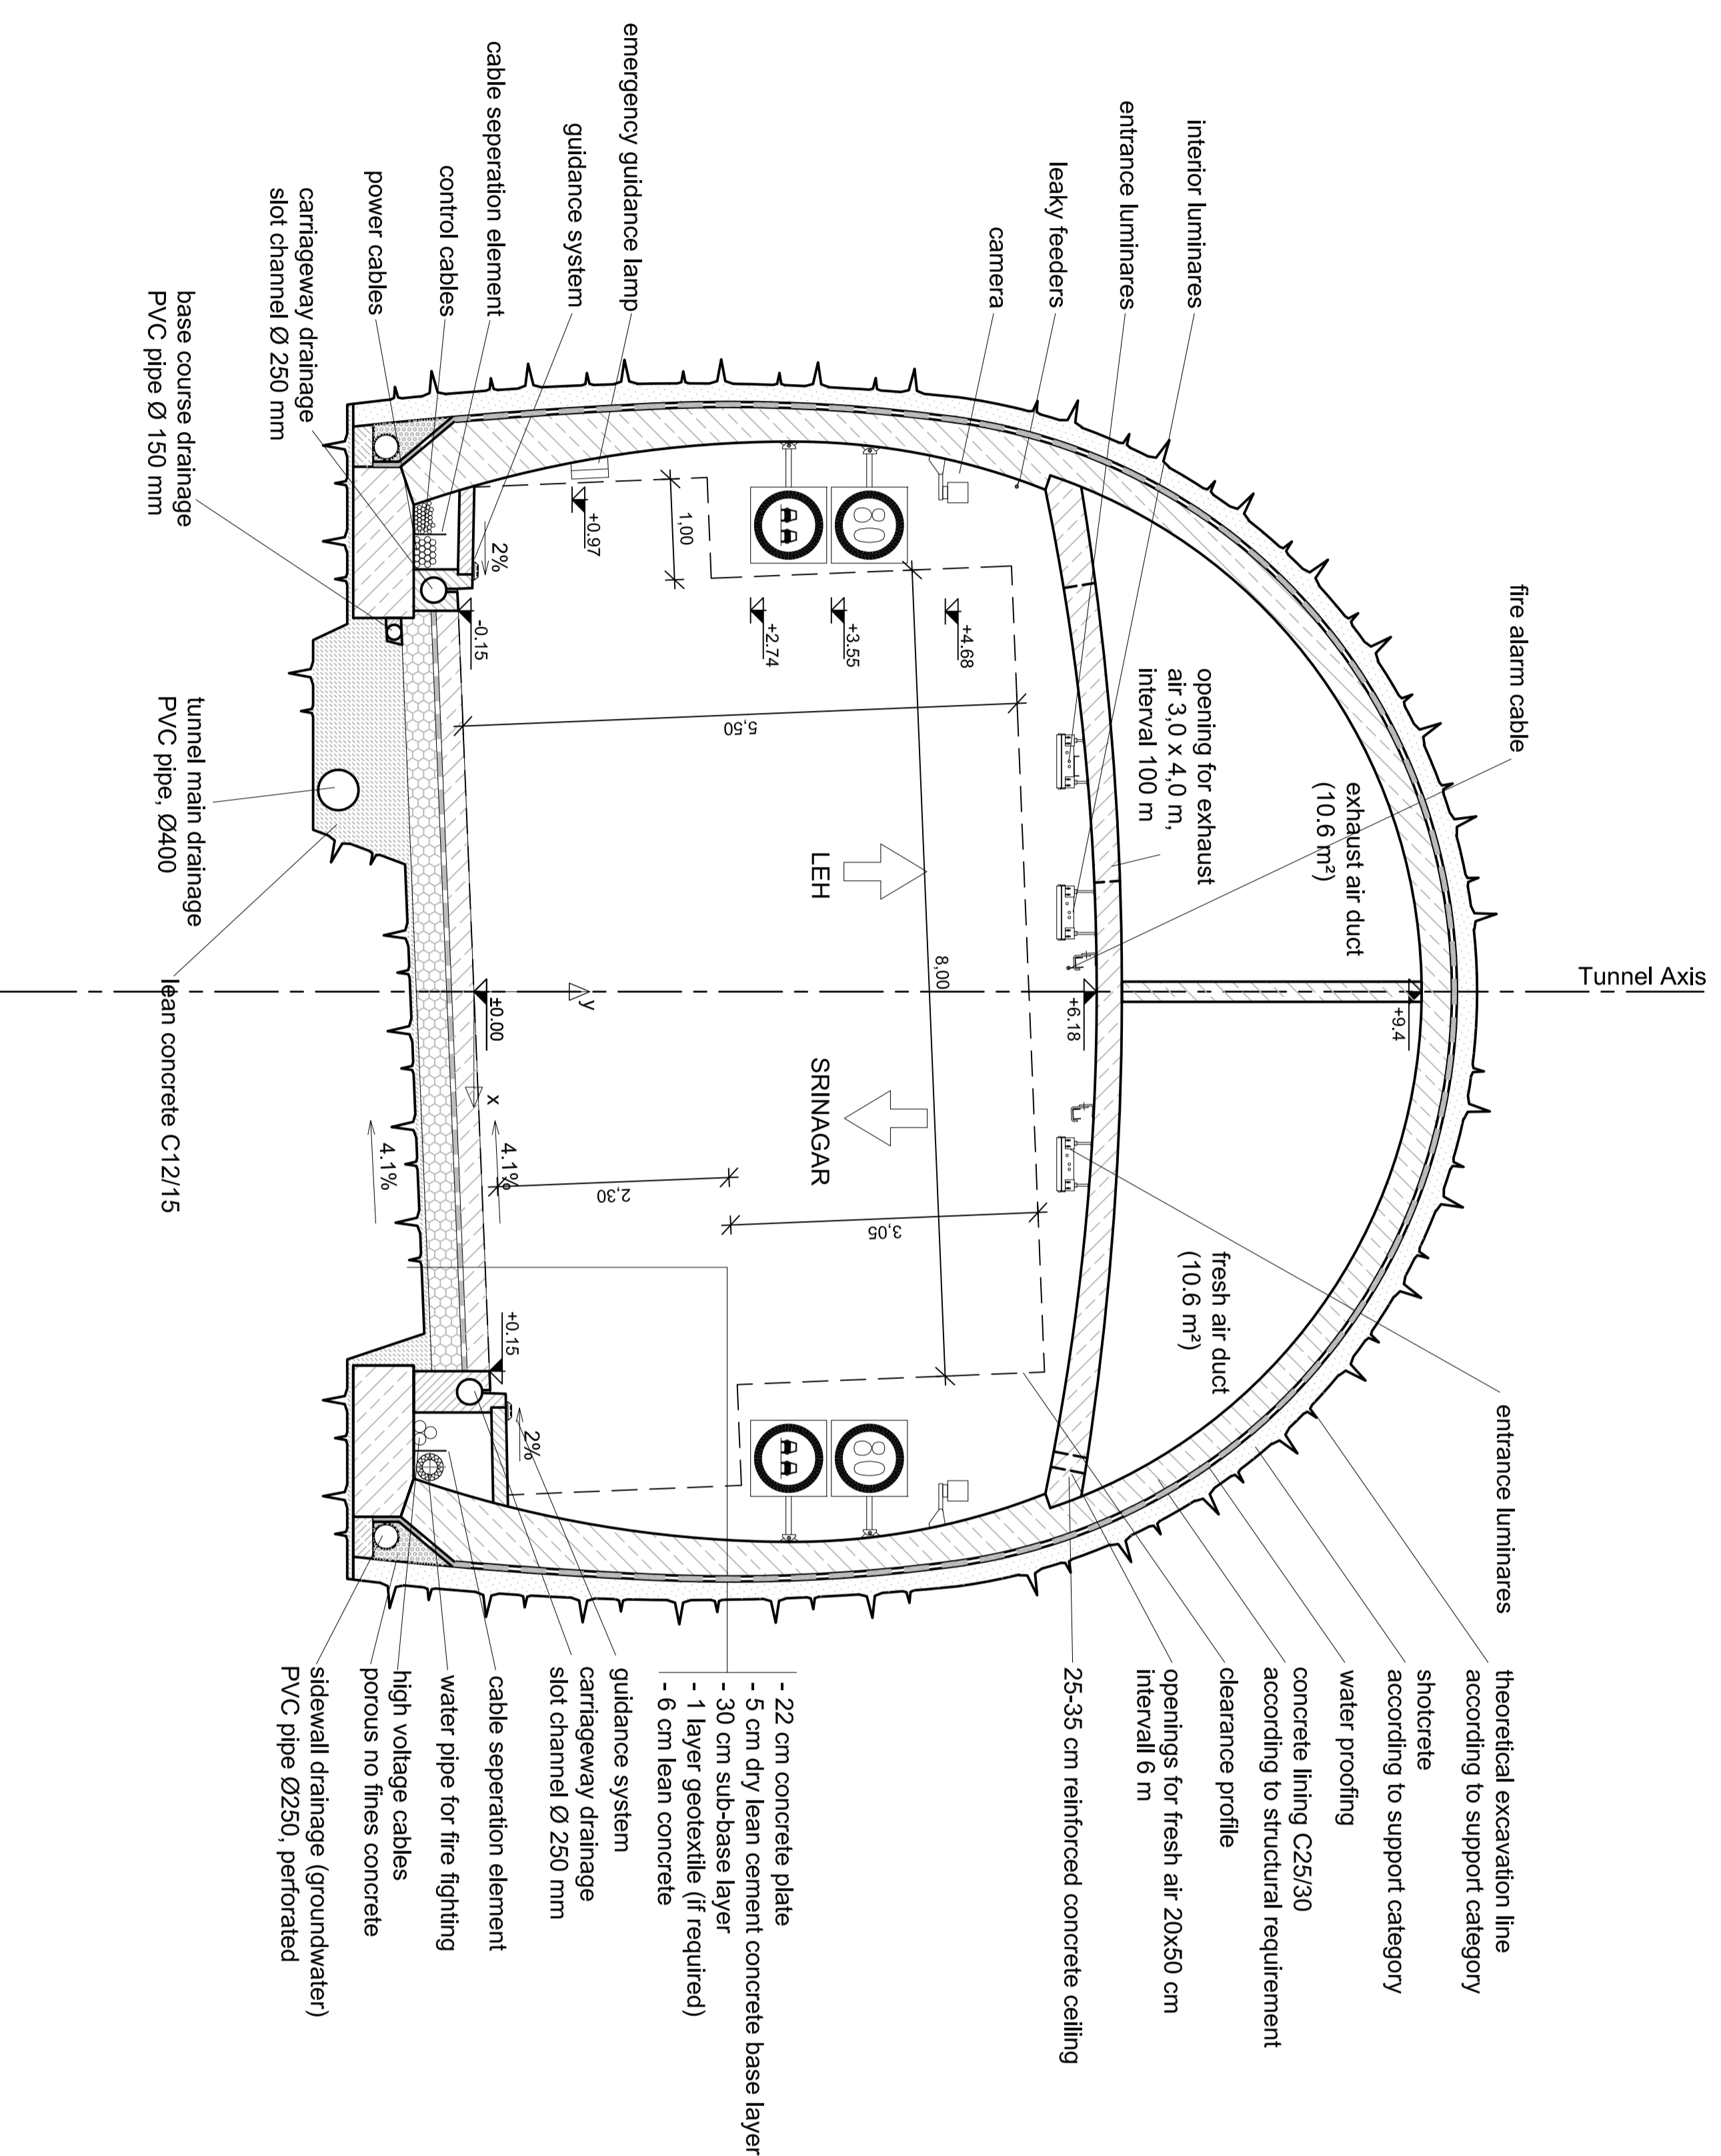

The Chief Engineer
Project BEACON
Border Roads
Organisation
C/O 56 A/70
INDIA

PROJECT

Consultancy Services for Detailed Feasibility Study and Framing up of Phasewise proposal (DPR) for construction of two tunnels at Z-Morh and at Zojila for All weather connectivity from Shinagar to Leh in Jammu & Kashmir State
Z-MORH TUNNEL

Contract Ref. No.: CE (P) BCON05/2009-10

CONTENT

DETAILED PROJECT REPORT
PRELIMINARY TUNNEL DESIGN PHASE II,

CLEARANCE PROFILE AND INSTALLATIONS WITHOUT INVERT SLAB

REV	DATE	DESIGN	DRAWN	APPROVED	MODIFICATION
00	2012-06-14	NBU	DSG	ASD	PRELIMINARY TUNNEL DESIGN PHASE II

CONTRACTOR

3G GRUPPE GEOTECHNIK GRAZ
Engineering Consultants

THEMA STRASSE 170A, 8020 GRAZ, ÖSTERREICH
TELEFON: +43 316 22200-1
FAX: +43 316 22200-11
E-MAIL: info@3g.at, brocon@3g.at

3G
GRUPPE
GEOTECHNIK
GRAZ

vayamtech
THE POWER OF WE

DESIGN	DATE	NAME
2012-06-14	2012-06-14	BURGSTALLER
2012-06-14	2012-06-14	SCHWABER
2012-06-14	2012-06-14	GORJICH

PROJECT NO.:	REV.:	SCALE:
6442B_AJZMT_GEQM41-12-00	00	1:50