


LAYOUT PLAN OF APCO CAMP

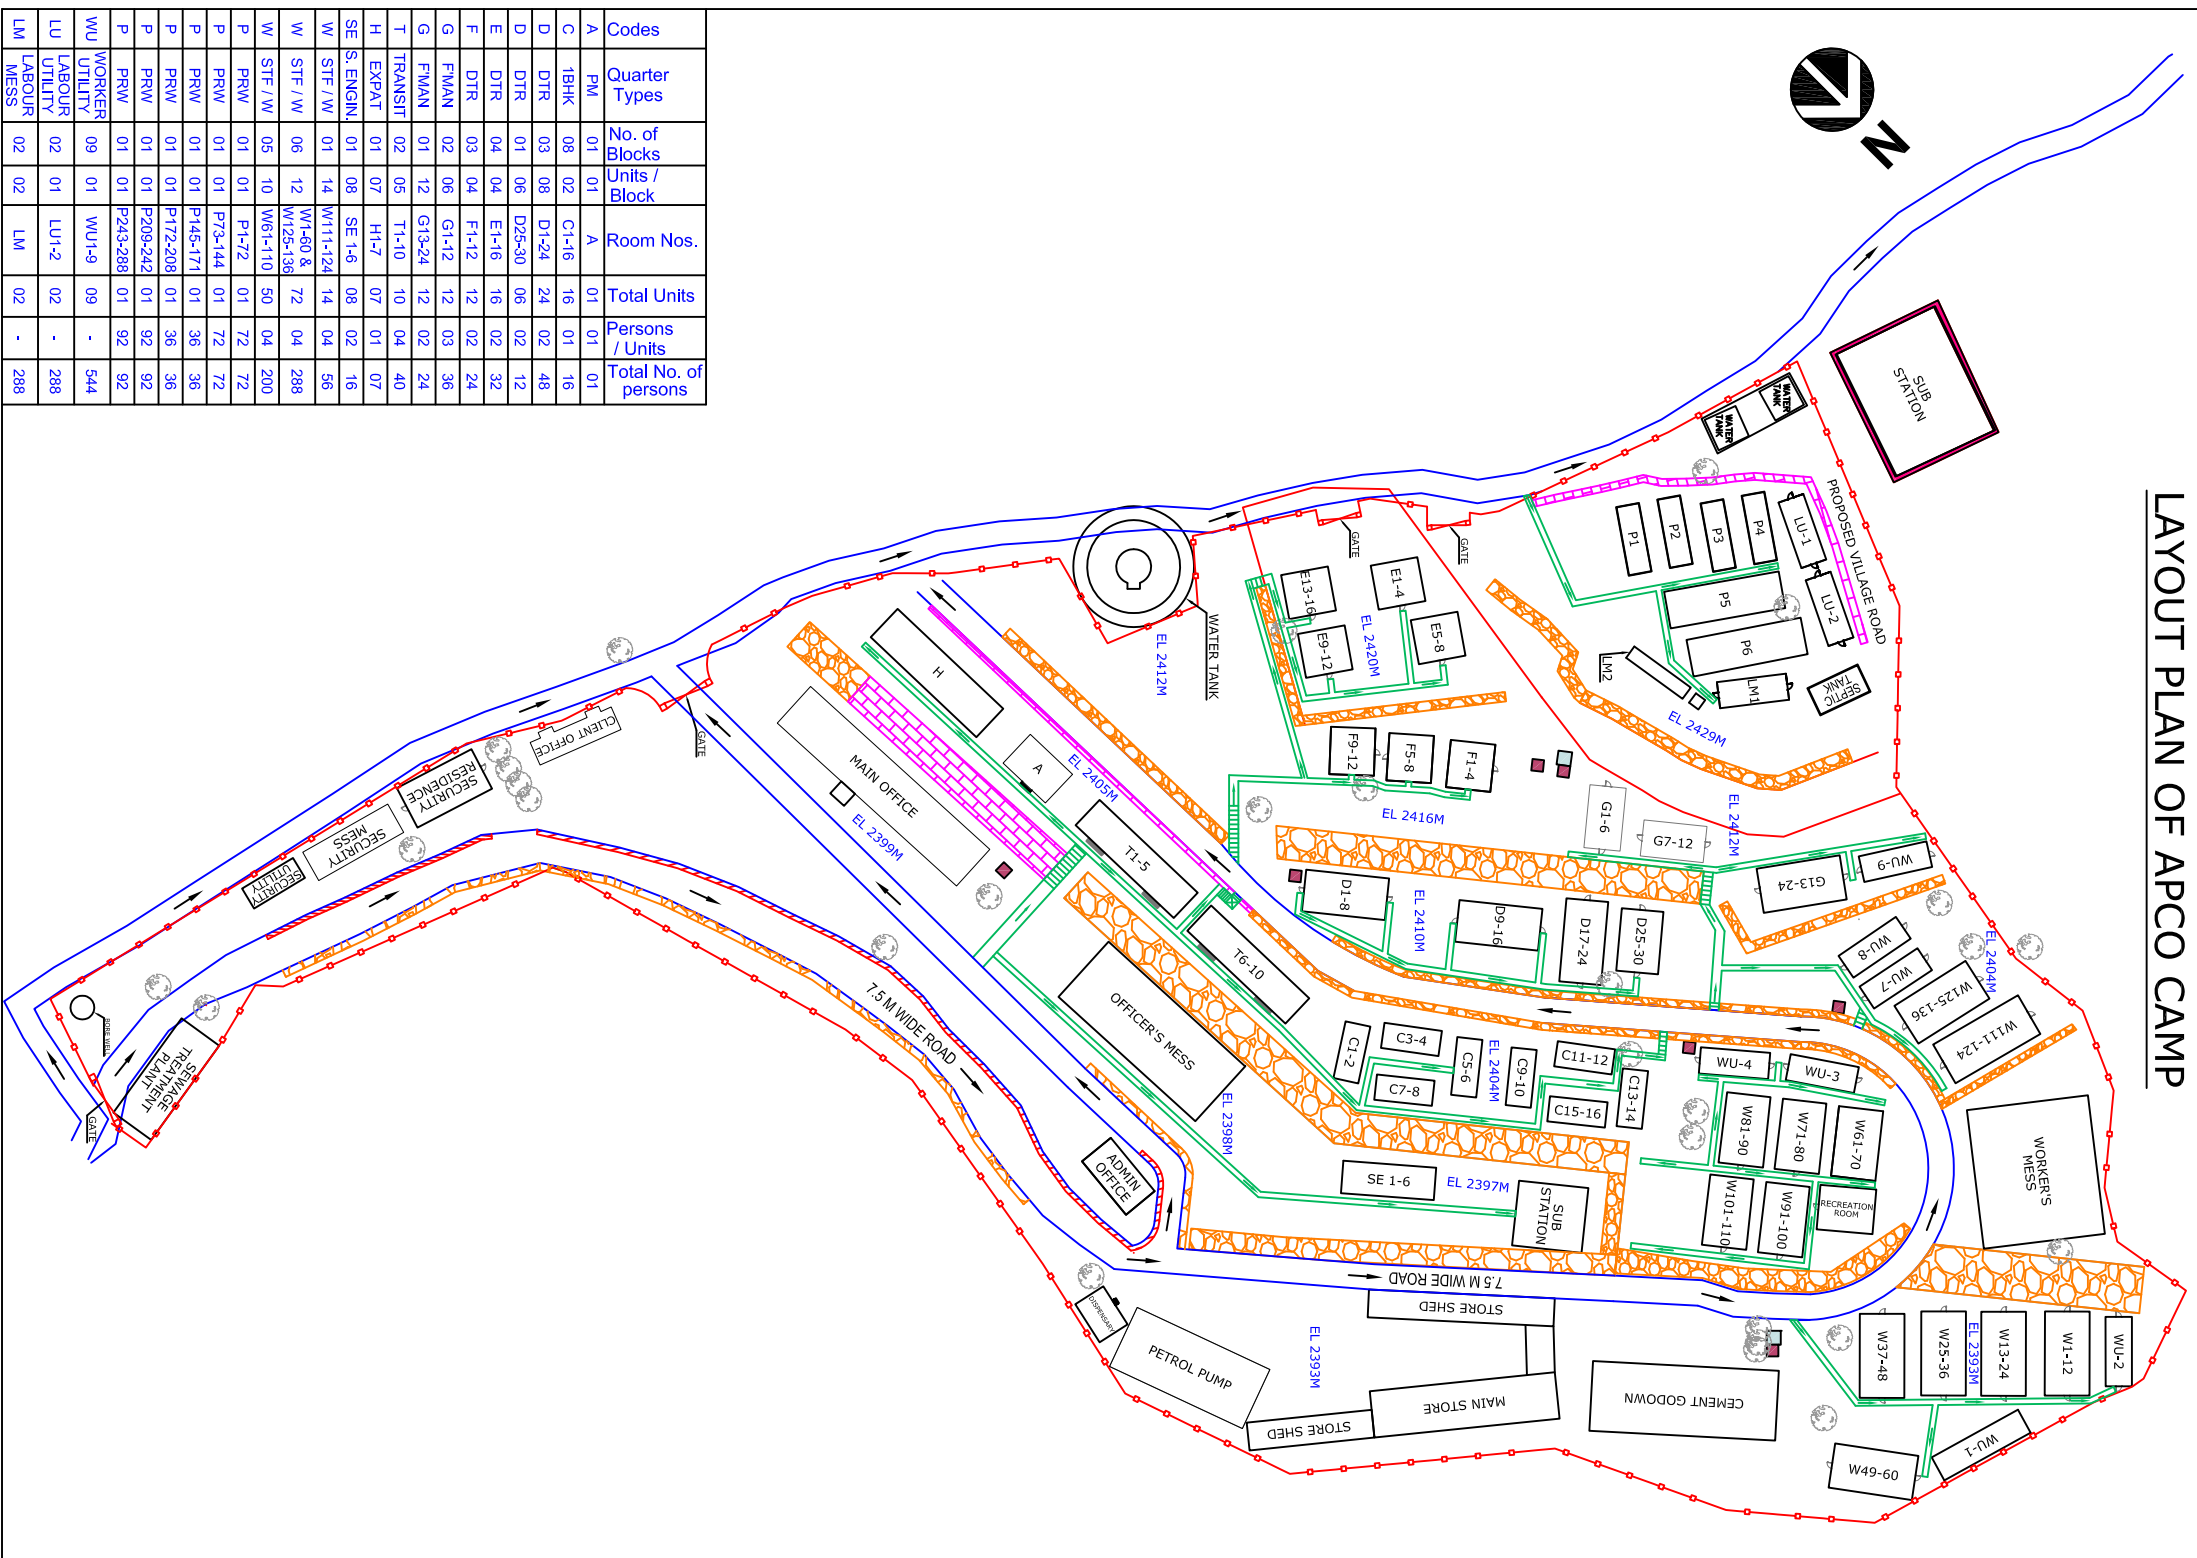

Codes	Quarter Types	No. of Blocks / Units / Block	Room Nos.	Total Units	Persons / Units	Total No. of persons
A	PM	01 01	A	01 01	01 01	01
C	1BHK	08 02	C1-16	16 01	16	16
D	DTR	03 08	D1-24	24 02	48	48
D	DTR	04 06	D25-30	06 02	12	12
E	DTR	04 04	E1-16	16 02	32	32
F	DTR	03 04	F1-12	12 02	24	24
G	FMAN	02 06	G1-12	12 03	36	36
G	FMAN	01 12	G13-24	12 02	24	24
T	TRANSIT	02 05	T1-10	10 04	40	40
H	EXPAT	01 07	H1-7	07 01	07	07
H	EXPAT	01 07	H1-7	07 01	07	07
SE	S. ENGIN	01 08	SE 1-6	08 02	16	16
W	STF / W	01 14	W111-124	14 04	56	56
W	STF / W	06 12	W1-50 & W125-136	72 04	288	288
W	STF / W	06 10	W61-110	50 04	200	200
P	PRW	01 01	P1-72	72 72	72	72
P	PRW	01 01	P73-144	72 72	72	72
P	PRW	01 01	P145-171	27 36	36	36
P	PRW	01 01	P172-208	36 36	36	36
P	PRW	01 01	P209-242	33 92	92	92
P	PRW	01 01	P243-288	45 92	92	92
WU	WORKER	09 01	WU1-9	09	544	544
LU	LABOUR	02 01	LU1-2	02	288	288
LM	LABOUR	02 02	LM	02	288	288
LM	MESS	02 02	LM	02	288	288