
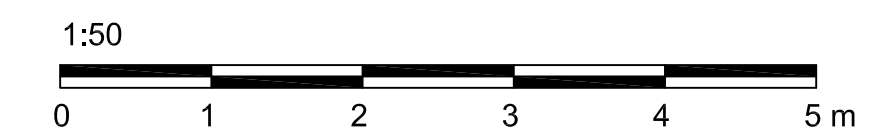


TYPICAL CROSS SECTION, MAIN TUNNEL  
CLEARANCE PROFILE AND  
INSTALLATIONS WITHOUT INVERT SLAB

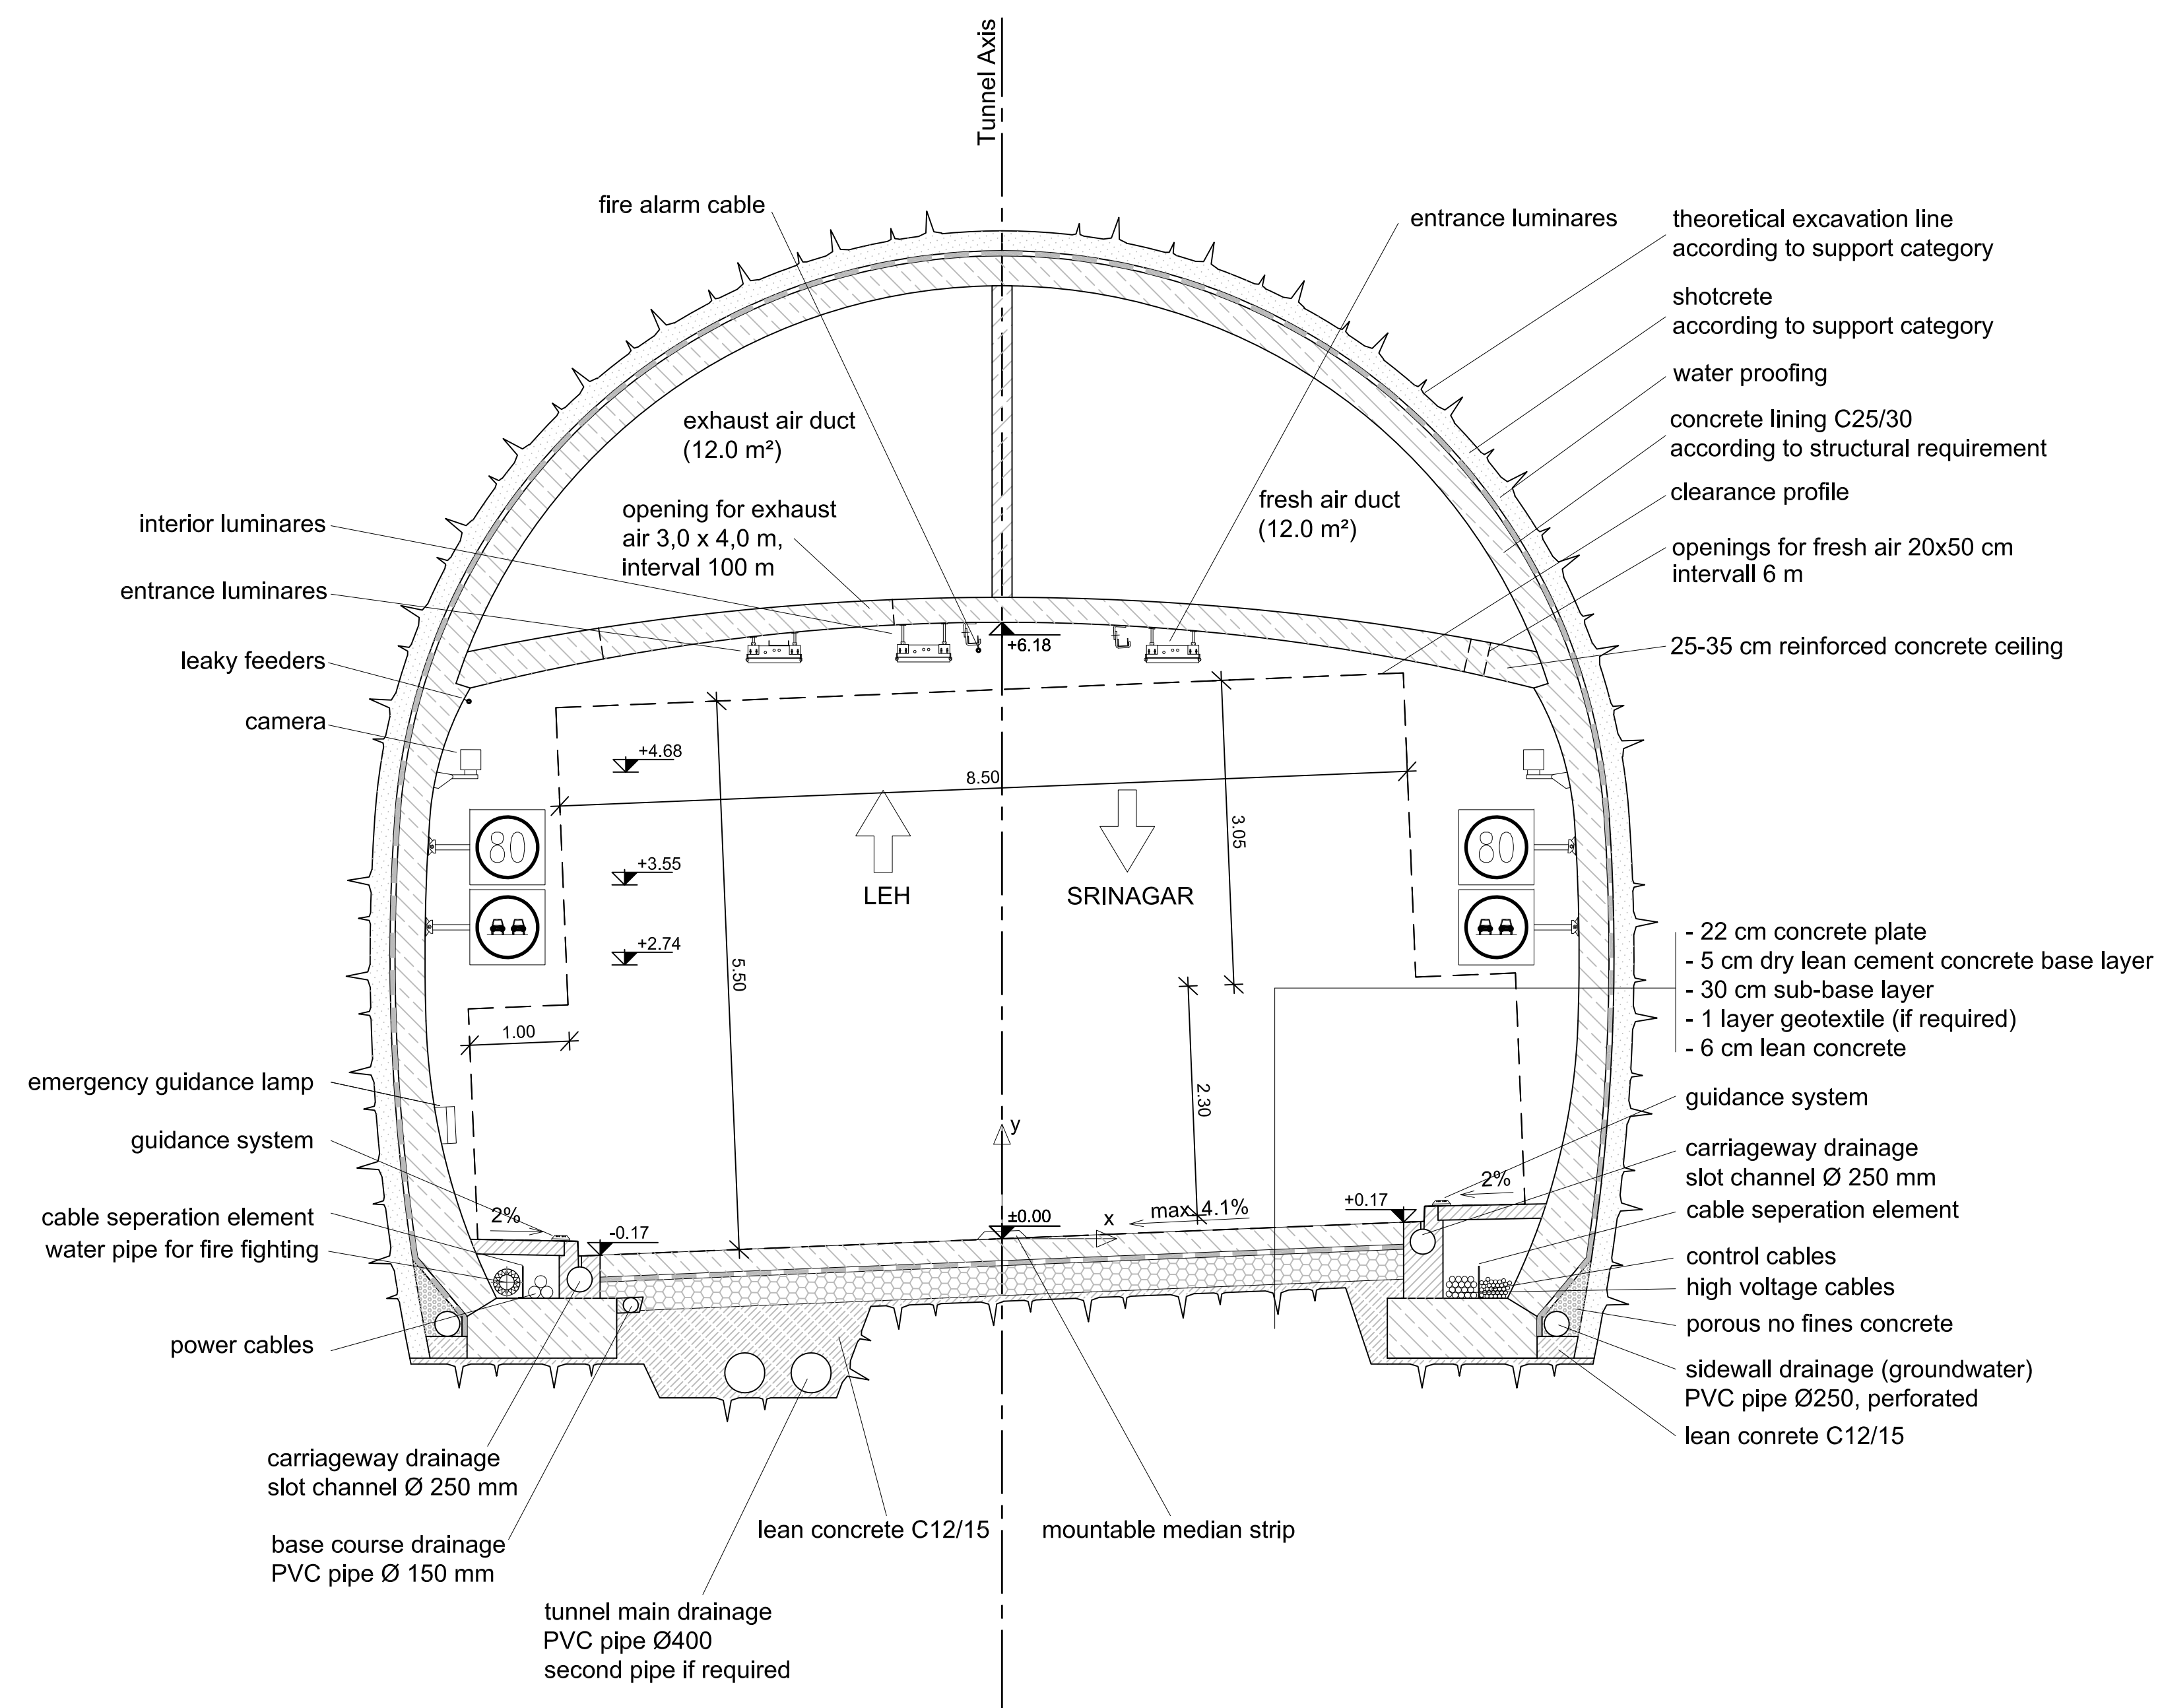

CLIENT

**National Highways & Infrastructure Development Corporation Ltd.**  
(Ministry of Road Transport & Highways, Govt. of India)

**Executive Director - III**  
3rd Floor, PTI Building,  
4 - Parliament Street,  
New Delhi – 110001,  
India

PROJECT

Construction of (i) 14.150 km long bi-directional tunnel across Zojila Pass on Sonamarg-Kargil section of NH-01 on EPC mode in the Union Territories of J&K and Ladakh.

ZOJILA TUNNEL

CONTENT

TENDER DRAWINGS

TYPICAL CROSS SECTION,  
MAIN TUNNEL

CLEARANCE PROFILE AND INSTALLATIONS WITHOUT INVERT SLAB

00	2013-03-31	MBu	DSc	AGo	PRELIMINARY TUNNEL DESIGN PHASE II
REV	DATE	DESIGN	DRAWN	APPROVED	MODIFICATION

**3G GRUPPE GEOTECHNIK GRAZ**  
Engineering Consultants

Triester StraÙe 478a, 8055 Graz-Seibenberg  
Tel.: ++43/ 316 / 337789; Fax: ++43/ 316 / 337799-11  
e-mail: office@3-g.at; Internet: http://www.3-g.at

GRUPPE  
GEOTECHNIK  
GRAZ © 2009

**Vayam Technologies Ltd**  
(Formerly B&I Technologies Limited)  
Thaspar House, 124-Jalanpath, New Delhi-110 001

	DATE	NAME
DESIGN	2013-03-31	BURGSTALLER
DRAWN	2013-03-31	SCHWAIGER
APPROVED	2013-03-31	GORICKI
PROJECT NO.:	8482B	REV.: 00
DRAWING NO.:	T8482R_ILJ-OT_GFQM-01-12-01	SCALE: 1 : 50