
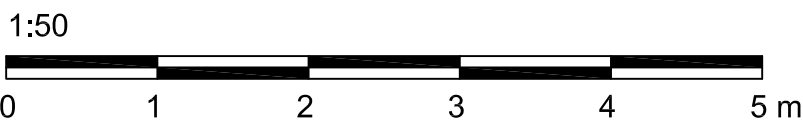


TYPICAL CROSS SECTION, MAIN TUNNEL
CLEARANCE PROFILE AND
INSTALLATIONS WITH INVERT SLAB

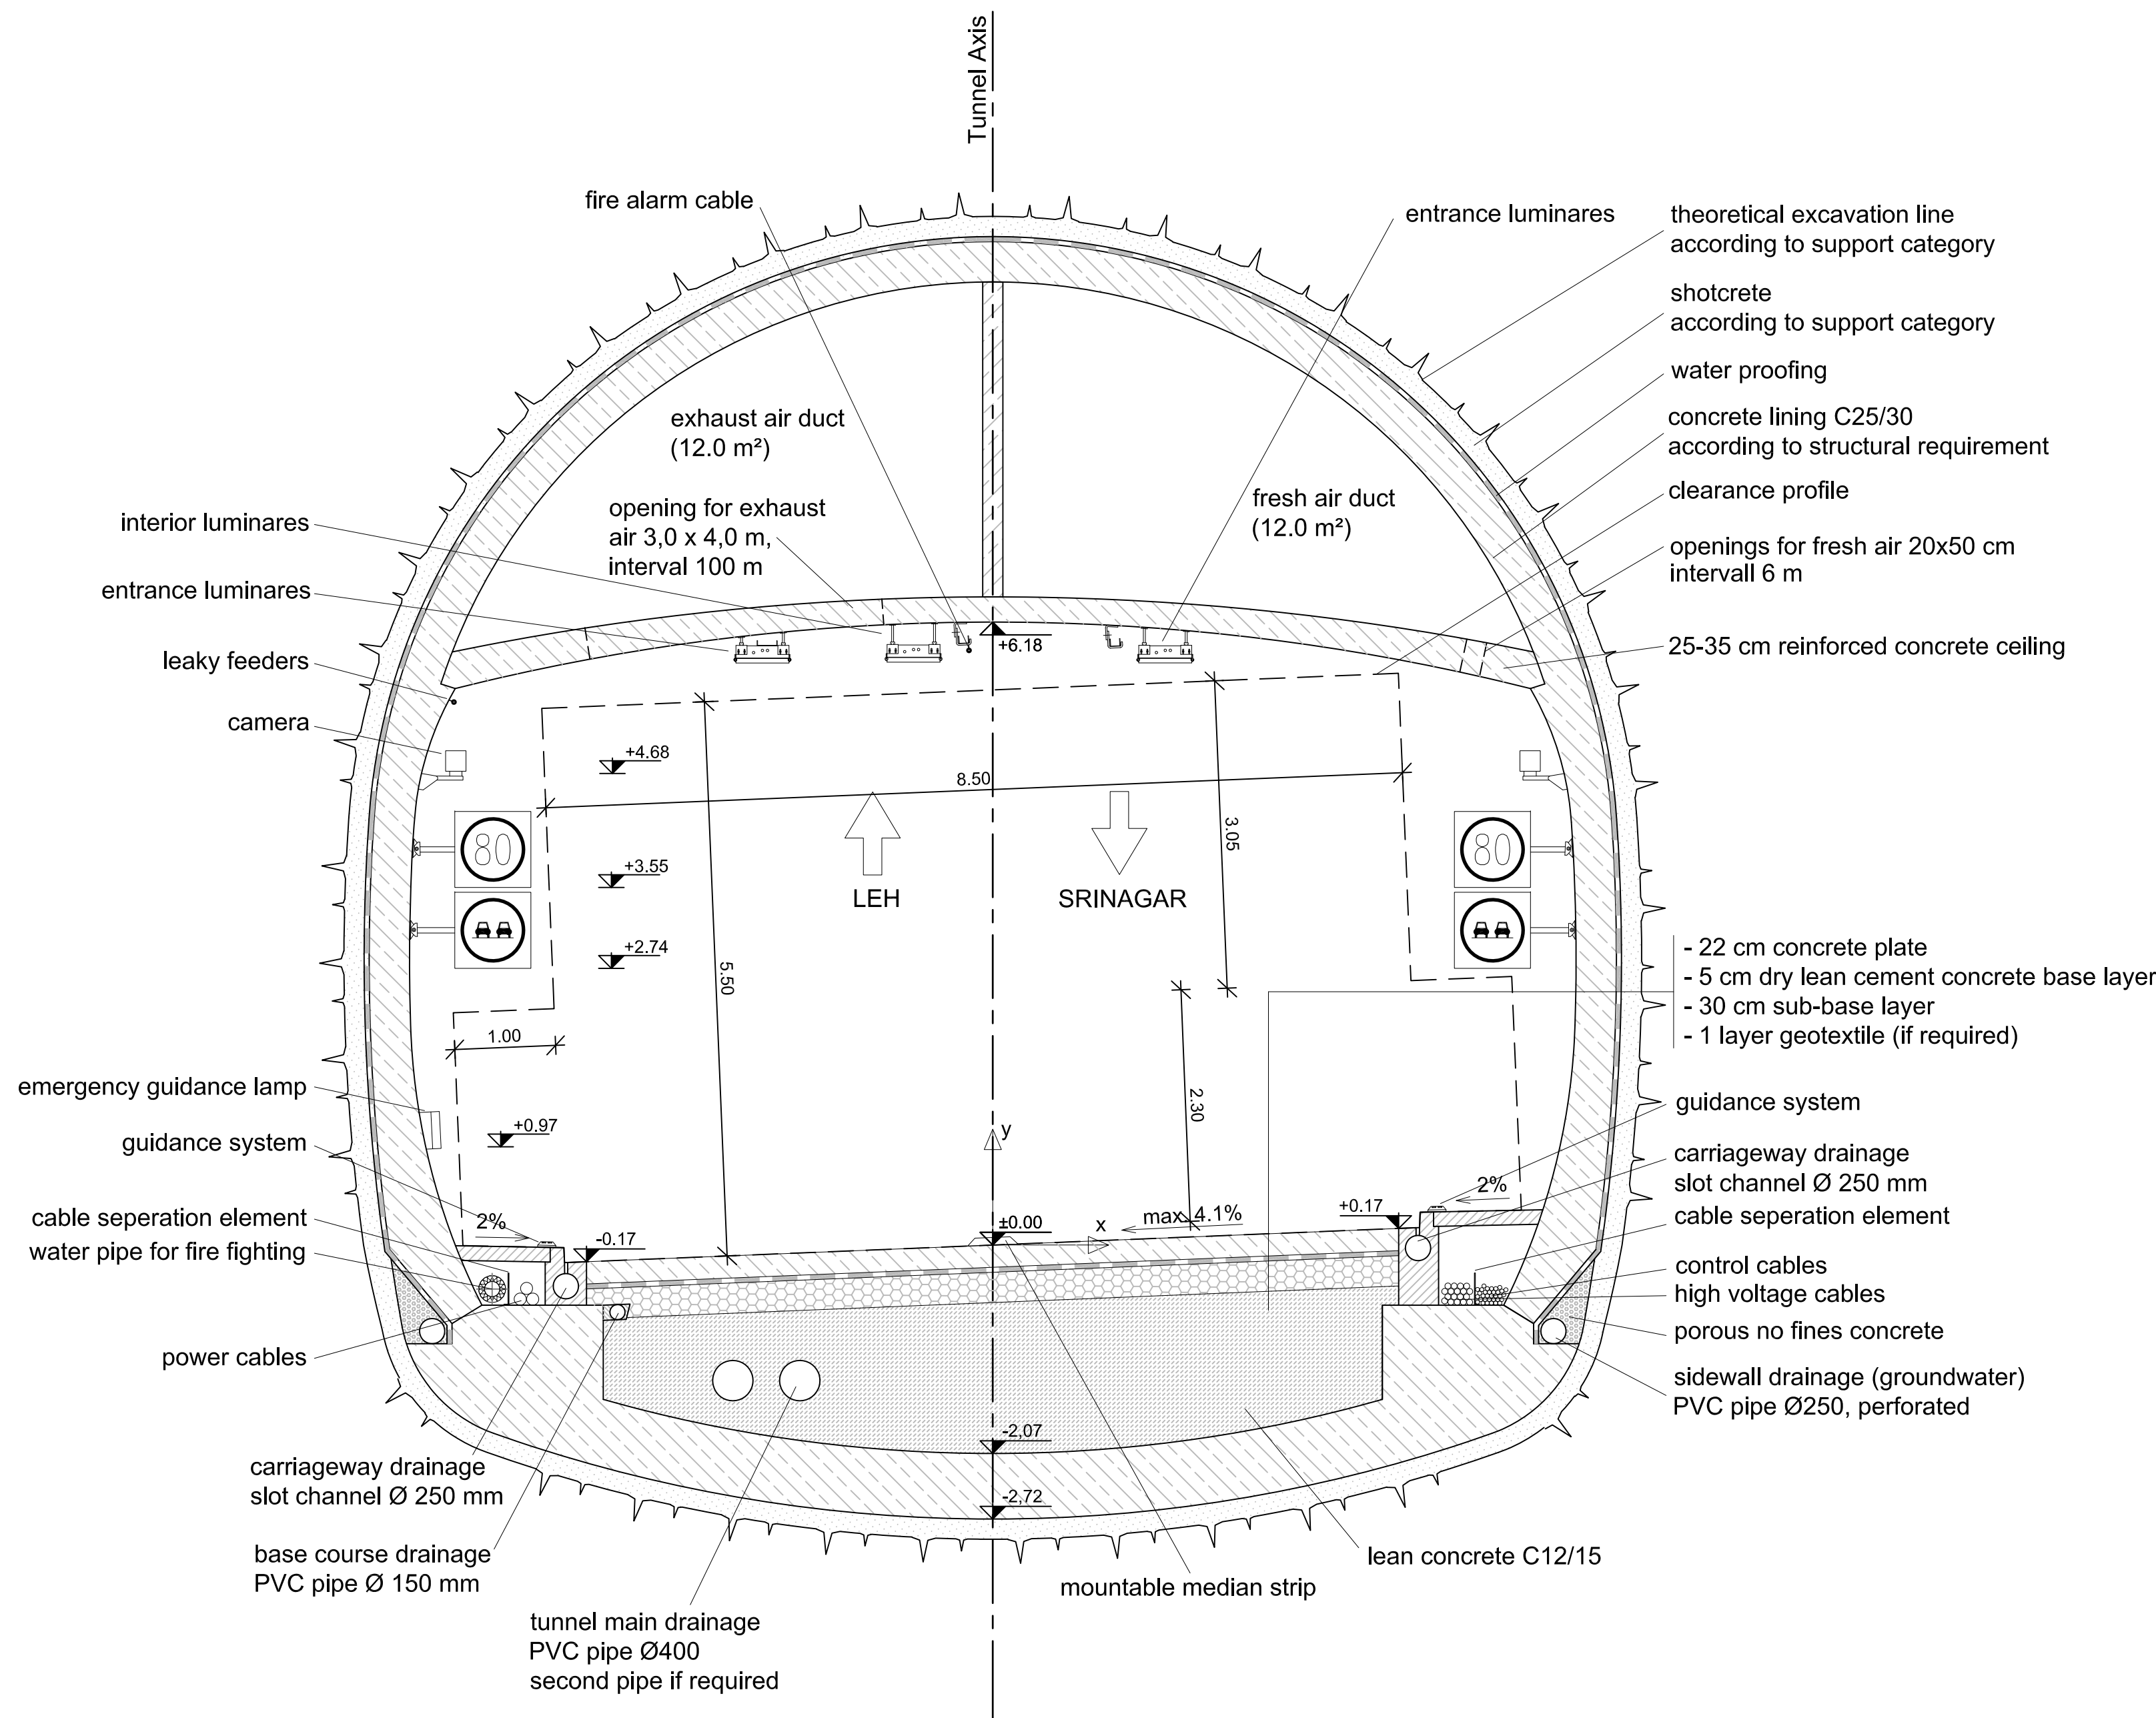

CLIENT

National Highways & Infrastructure Development Corporation Ltd.
(Ministry of Road Transport & Highways, Govt. of India)

Executive Director - III
3rd Floor, PTI Building,
4 - Parliament Street,
New Delhi – 110001,
India

PROJECT

Construction of (i) 14.150 km long bi-directional tunnel across Zojila Pass on
Sonamarg-Kargil section of NH-01 on EPC mode in the Union Territories of J&K and Ladakh

ZOJILA TUNNEL

CONTENT

TENDER DRAWINGS

TYPICAL CROSS SECTION,
MAIN TUNNEL

CLEARANCE PROFILE AND INSTALLATIONS WITH INVERT SLAB

00	2013-03-31	MBu	DSc	AGo	PRELIMINARY TUNNEL DESIGN PHASE II
REV	DATE	DESIG.	DRAWN	APPROVED	MODIFICATION

3G GRUPPE GEOTECHNIK GRAZ
Engineering Consultants

Triester Straße 478a, 8055 Graz-Sellersberg
Tel.: ++43 / 316 / 337799, Fax: ++43 / 316 / 337799-11
e-mail: office@3g.at, Internet: http://www.3g.at

GRUPPE
GEOTECHNIK
GRAZ

Vayam Technologies Ltd
(Formerly IBIL Technologies Limited)
Thapar House, 124-Jangpith, New Delhi-110 001

	DATE	NAME
DESIGN	2013-03-31	BURGSTALLER
DRAWN	2013-03-31	SCHWAIGER
APPROVED	2013-03-31	GORICKI
PROJECT NO.:	8482B	REV.:
DRAWING NO.:	T8482B_II_ZOT_GEOM-02-12-01	SCALE:
		00
		1 : 50